

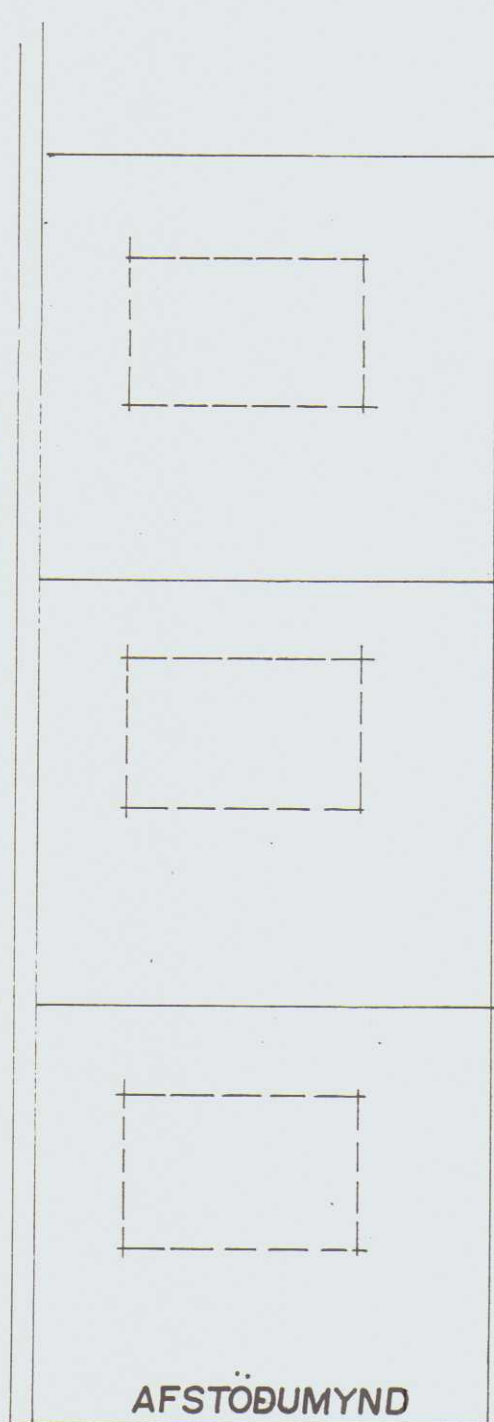
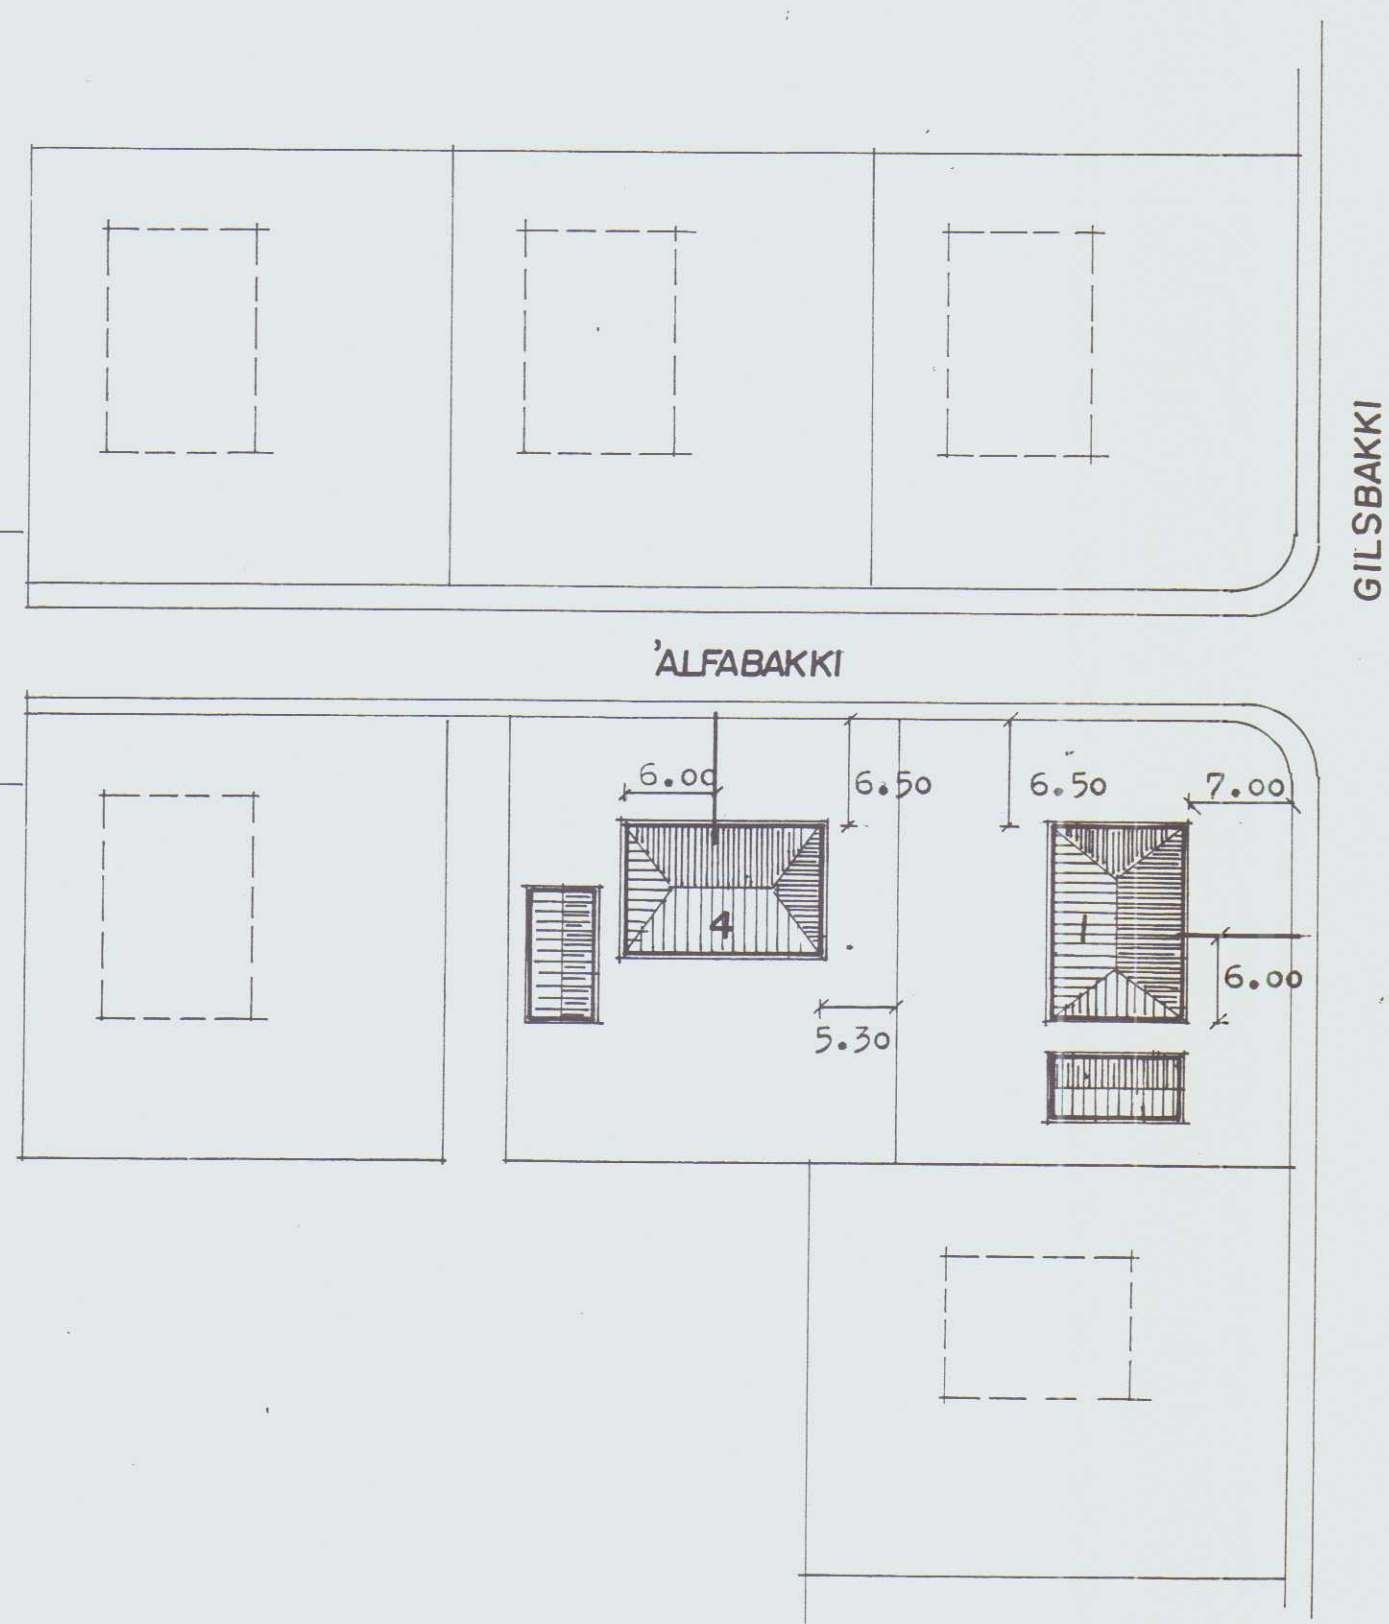


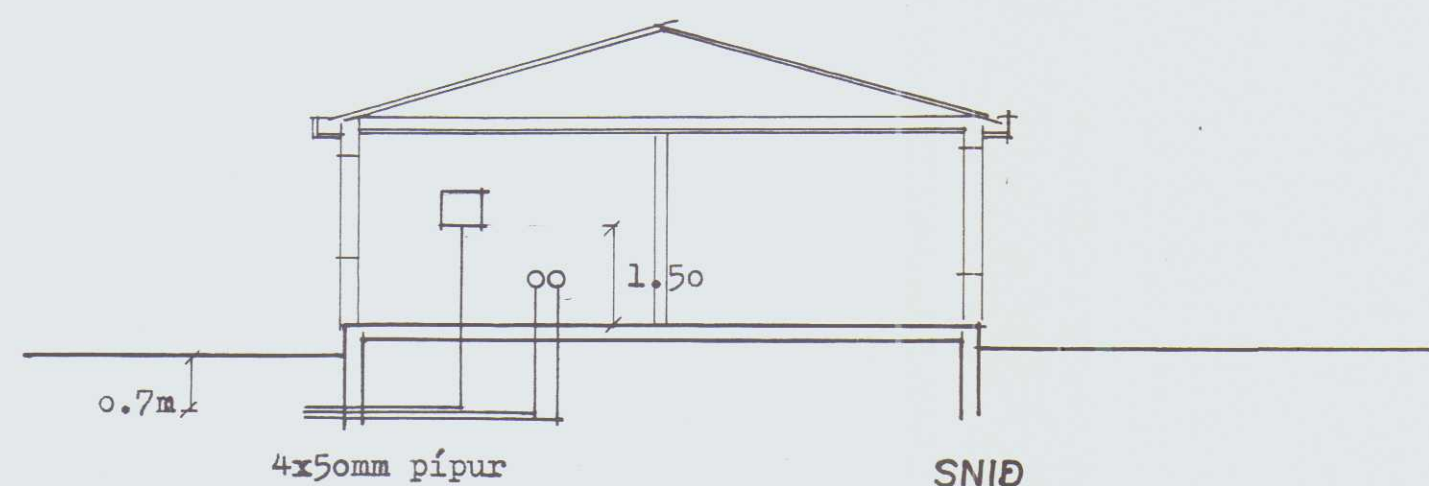

Frá rafveitu
1x63A heimtaug

400/230 Volta kerfi

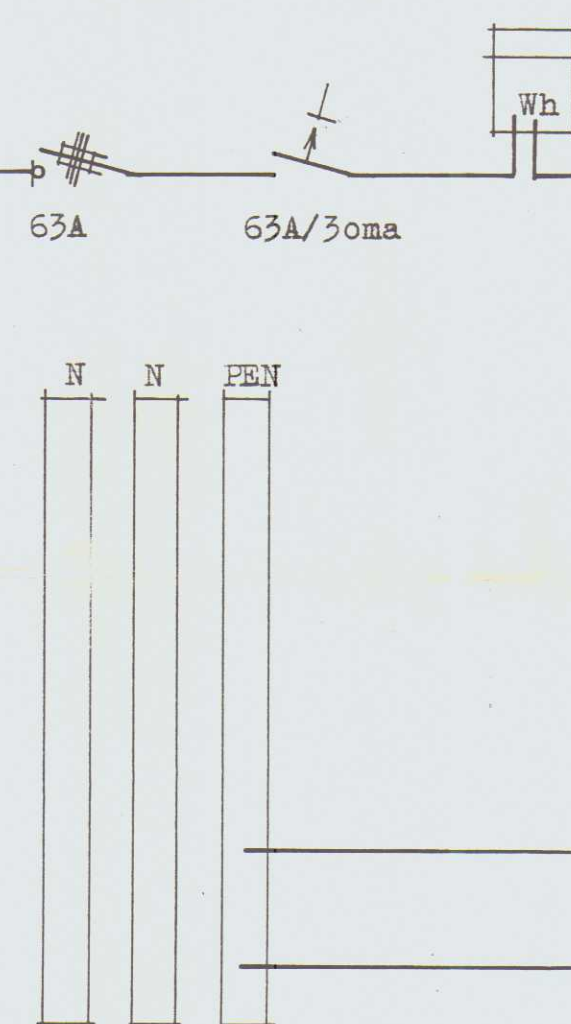

1	10A 3x1.5q 16mm m o	X	Andd o.fl.
2	"	X	Eldhús
3	"	X	Herbergi
4	"	X	Stofa
5	16A 3x1.5q 16mm m o	X	Tengill bv.h.
6	"	X	"
7	"	X	Tengill eldh.
8	"	X	"
9	25A 3x4q 20mm m o	X	"
10	16A 3x2.5q NYC	X	"
Mögul lögna að bílg.			
1x6q 16mm m o			
Spennuj. bað			
1x10q 16mm m o			
Sökkulsk/spennuj.			

TÖFLUTENGIMYND

ÁSGR. JÓNASSON TEIKNISTOFA LERKIHÍÐ 15 - 105 REYKJAVÍK - S: 37117		TEIKN.: Ásgr.	DAGS.: júní 1994
'ALFABAKKI 4 / GILSBAKKI I LAUGABAKKA V-HÚN		REIKN.:	VERK.:
RAFLAGNIR		YFIRF.:	BLAD:
		MKV.: 1:100, 1:500	R.01
		Ásgrímur Jónasson	