


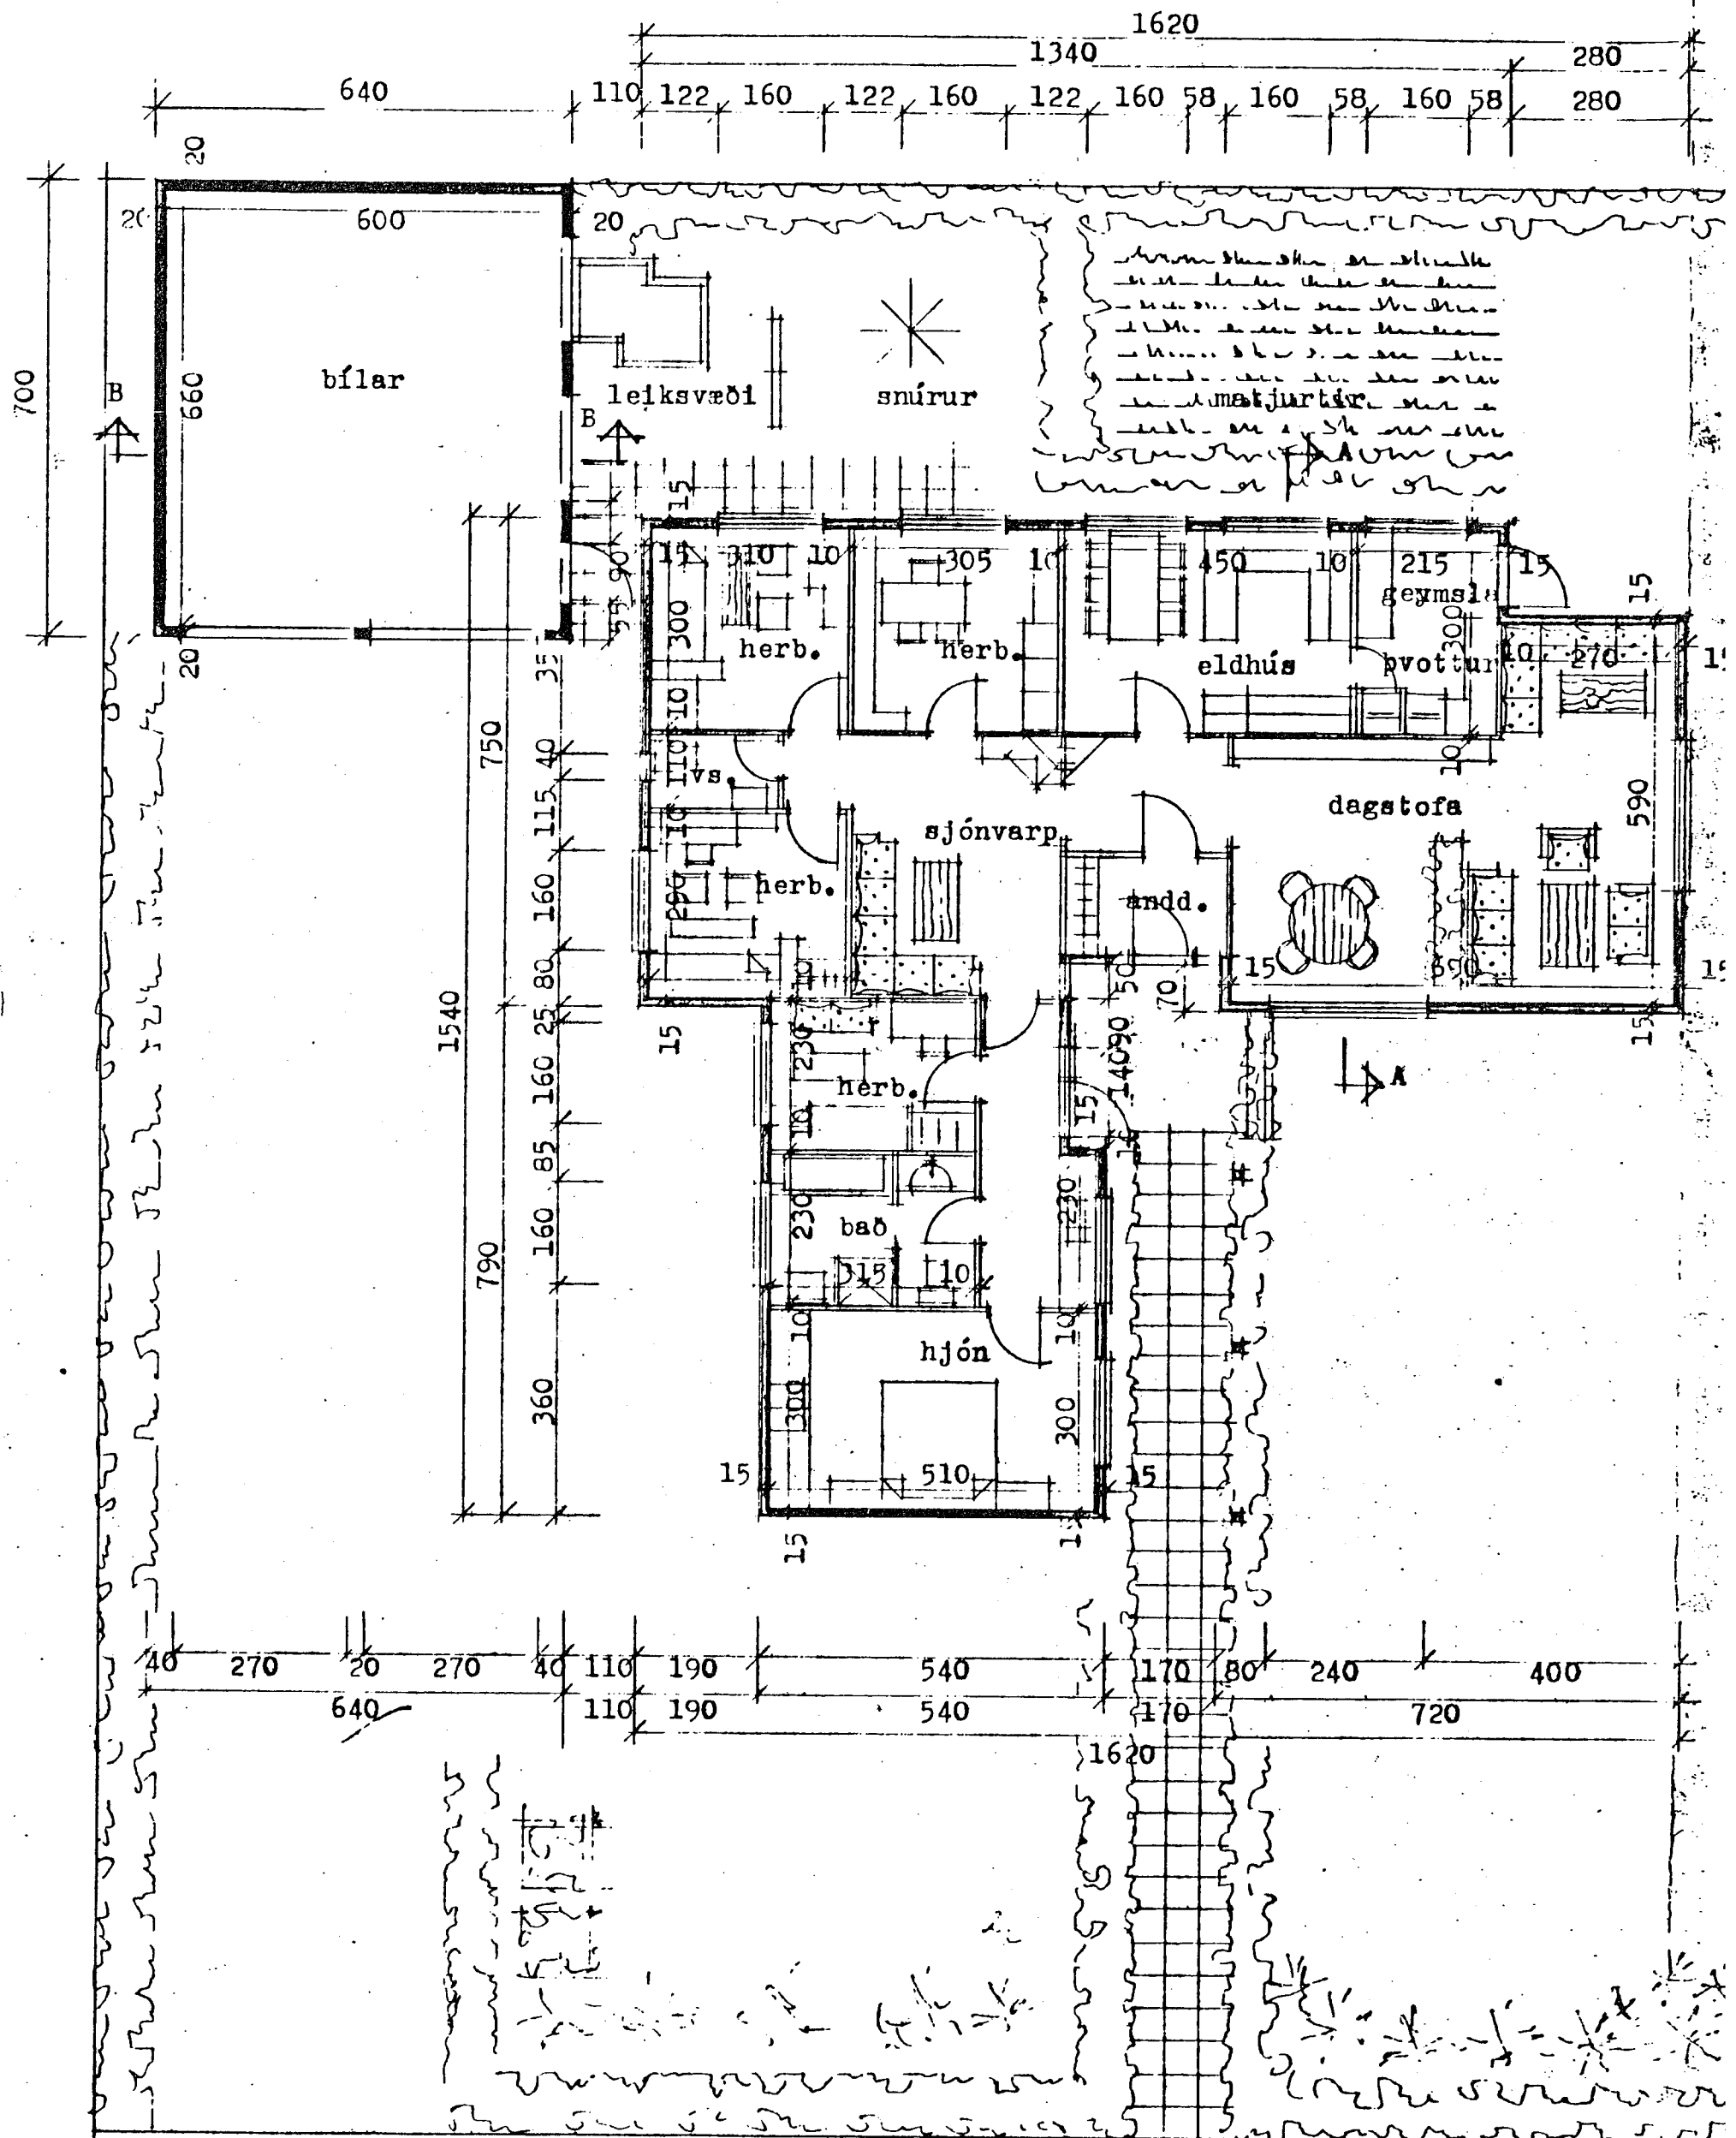


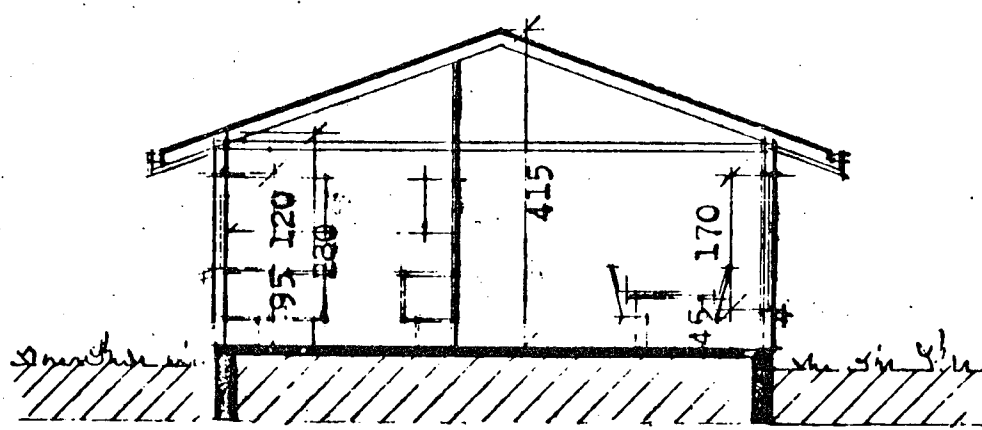


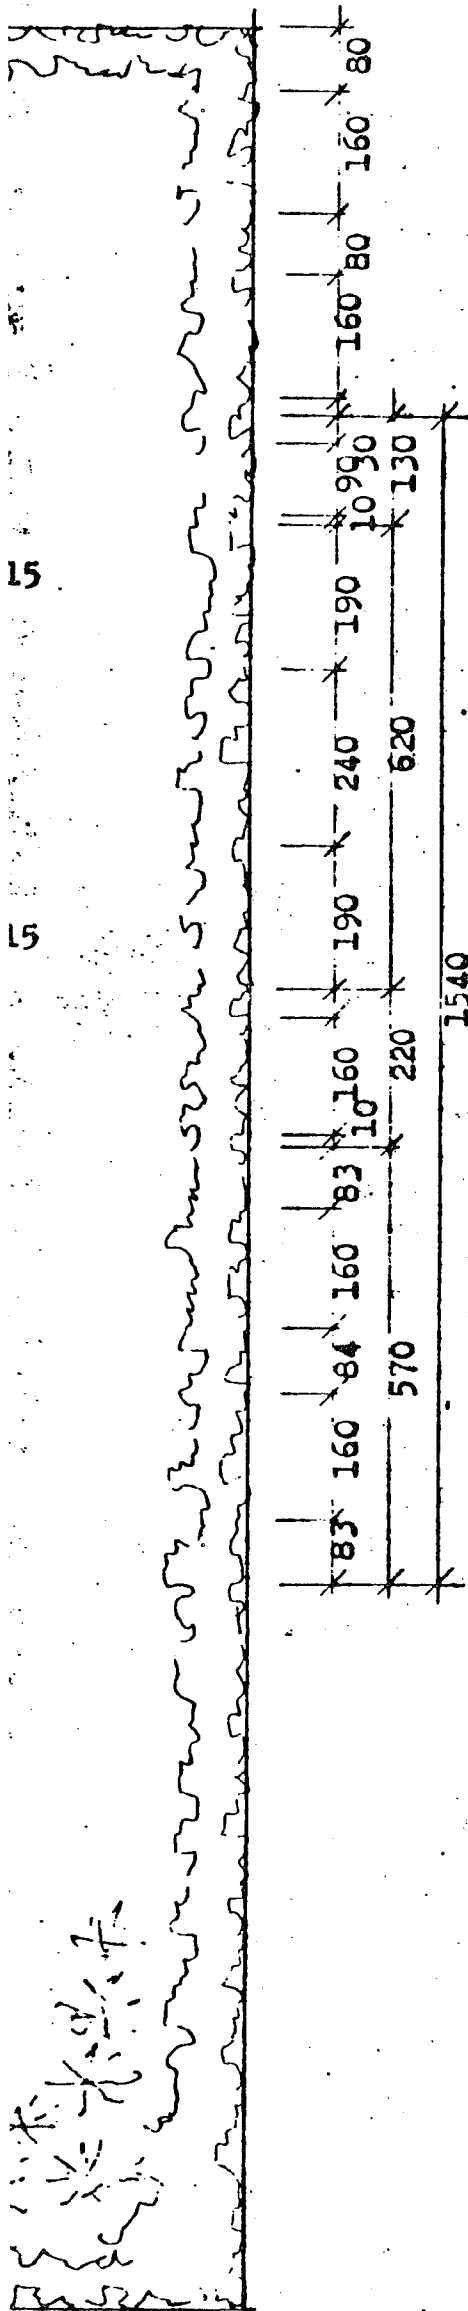

skurður A-A

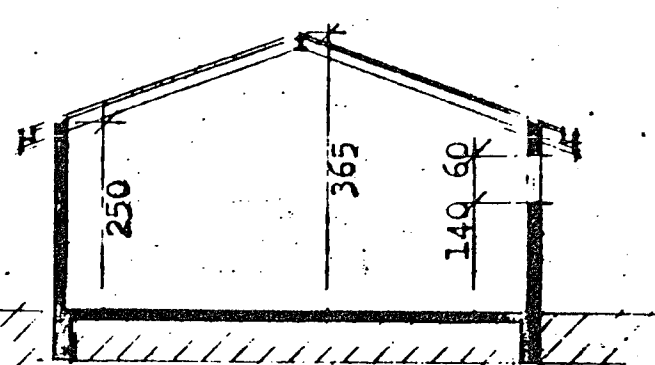

skurður B-B

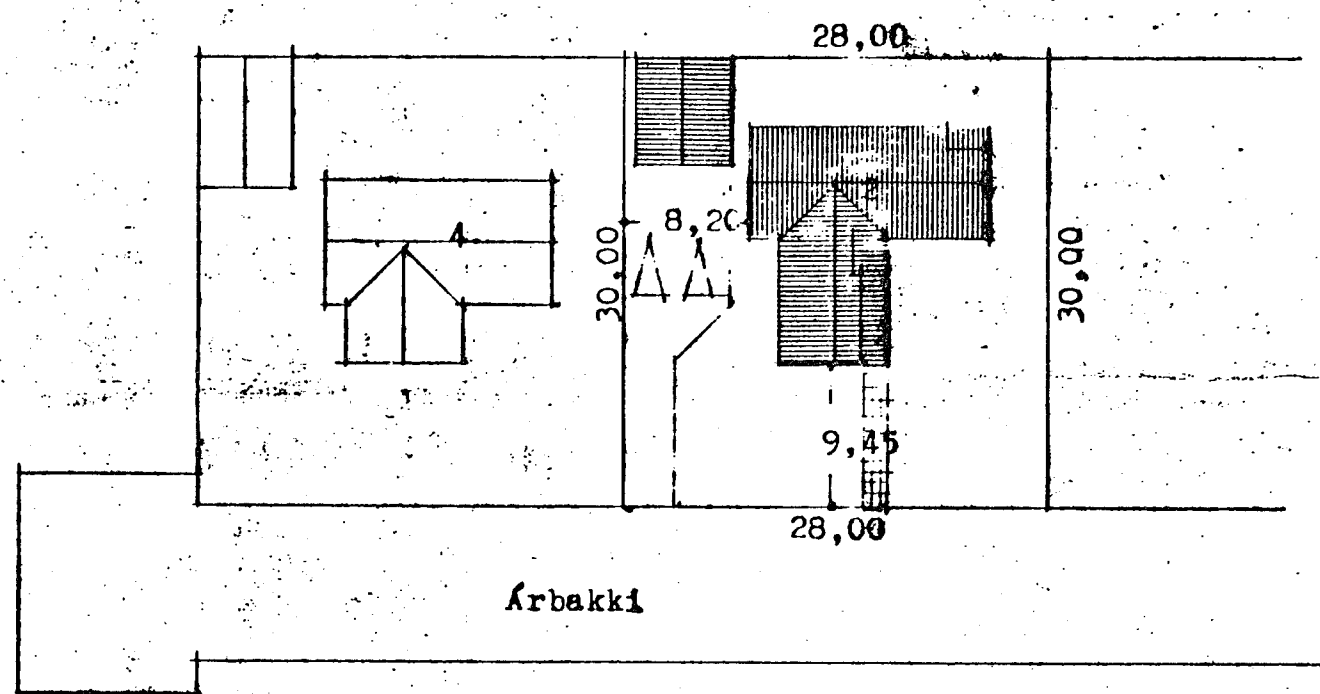

afstöðumynd m.1:500

- flatarmál húss 157,9 m.²
- flatarmál bílskúrs 44,8 m.²
- rúmmál húss 561,0 m.³
- rúmmál bílskúrs 138,0 m.³

es

TEIKNISTOFAN BORGARTÚNI 29 RÚN 5.33930

EDVARD EDDMUNDSSON SIGURDUR BJARTARSSON

DRÖG 24.10.1980

HEFIR

Edvard Eddmundsson

