




|                           |               |                        |      |
|---------------------------|---------------|------------------------|------|
| HERMANN ISEBARN           |               |                        | MTFI |
| ÅRBAKKI NR.4, LAUGARBAKKA |               |                        |      |
| MÅL                       | 1:50          | PAKBITAR OG VEGGIR     |      |
| DAGS.                     | SEPT.<br>1980 | GRUNNMYND              |      |
| BLAD                      | 5             | <i>Hermann Iseborn</i> |      |

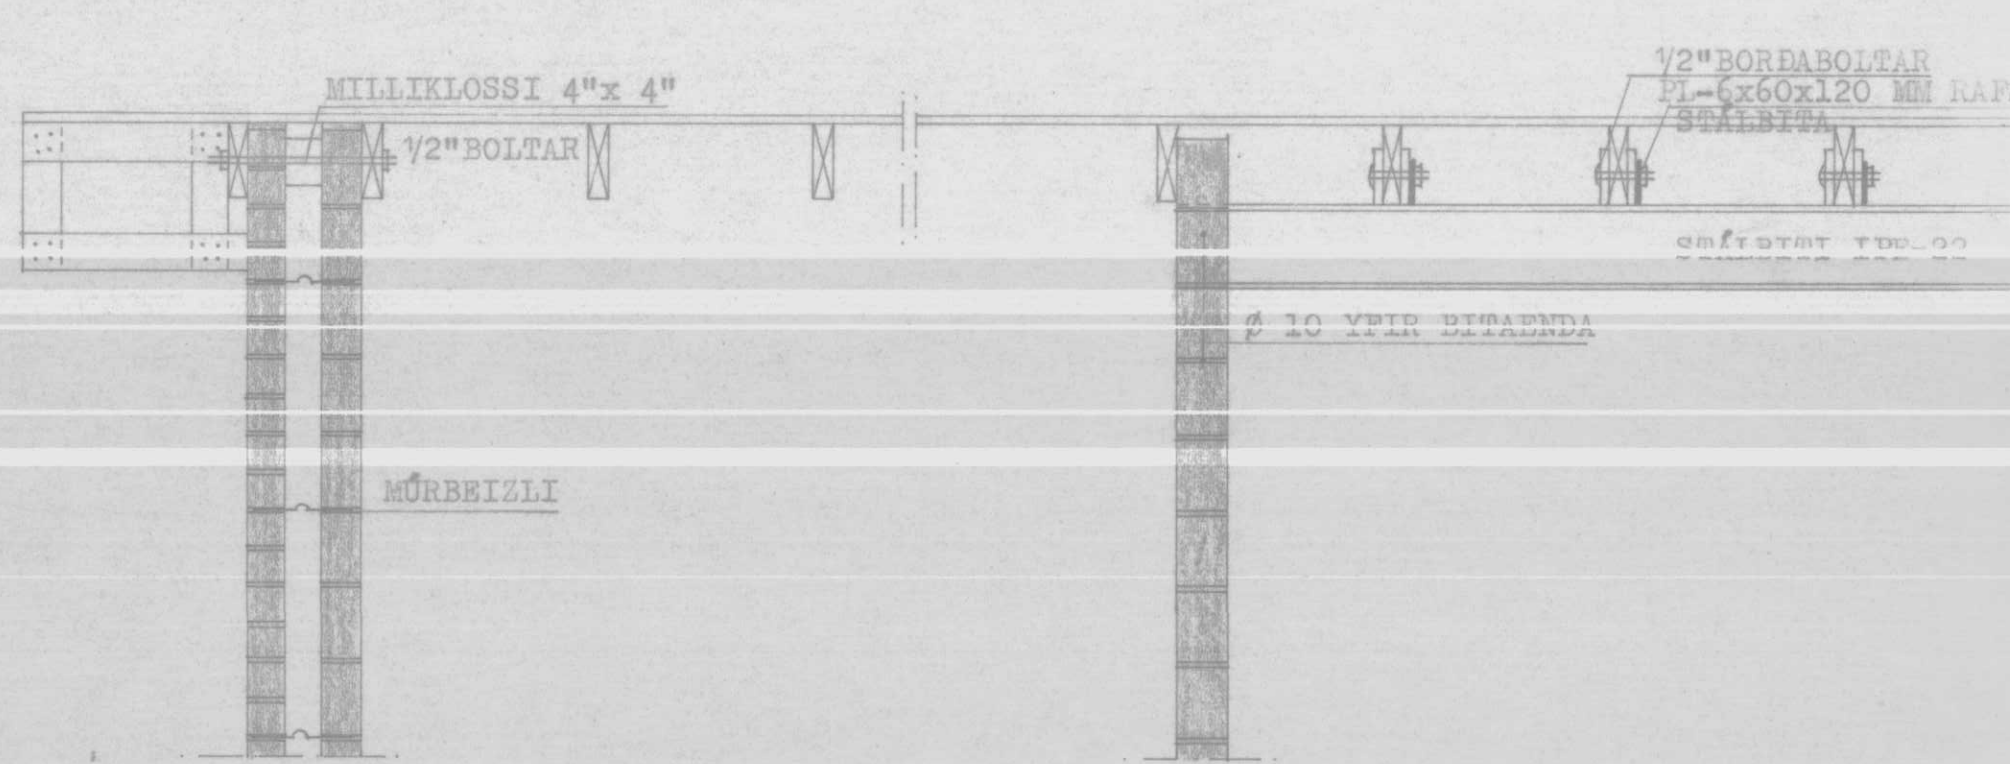


SNID - A 1:20

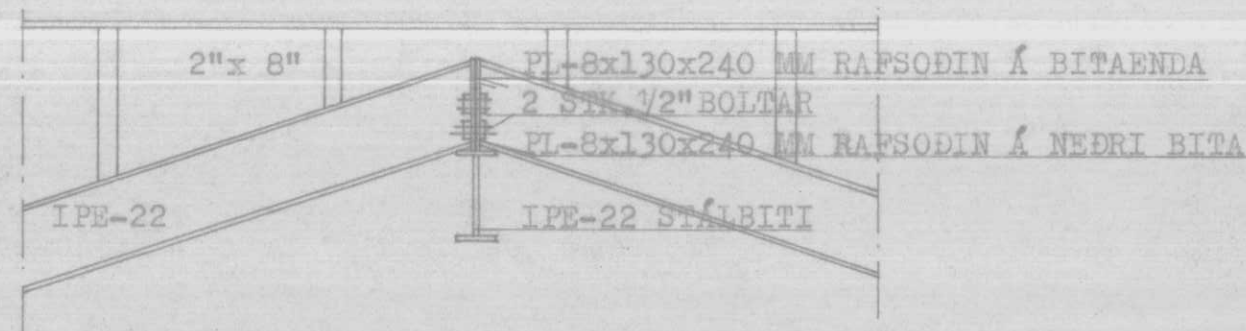


SNID - C 1:20

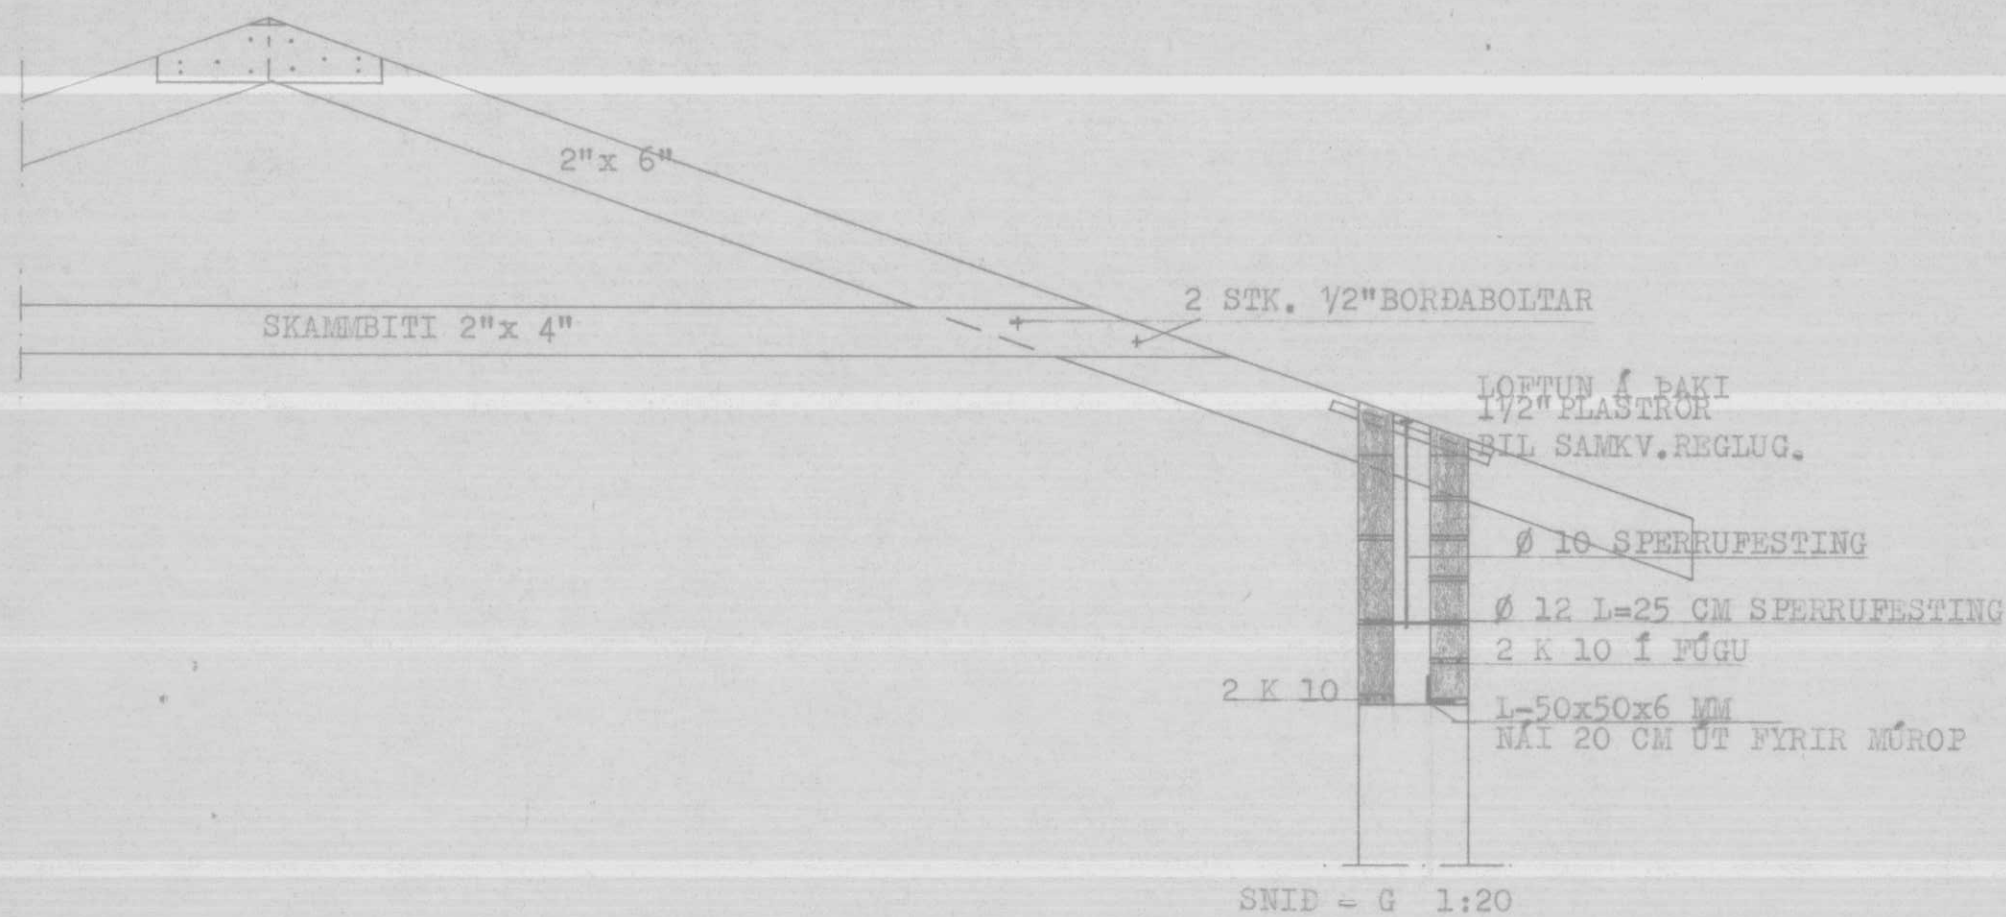


SNID - G 1:20

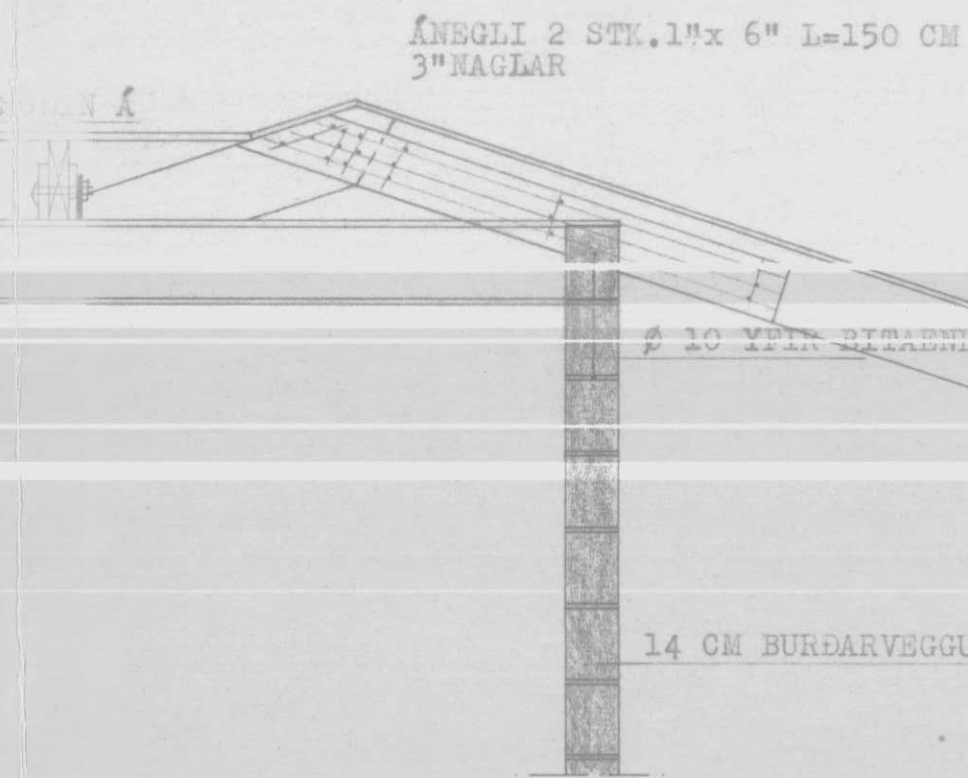


SNID - B 1:20

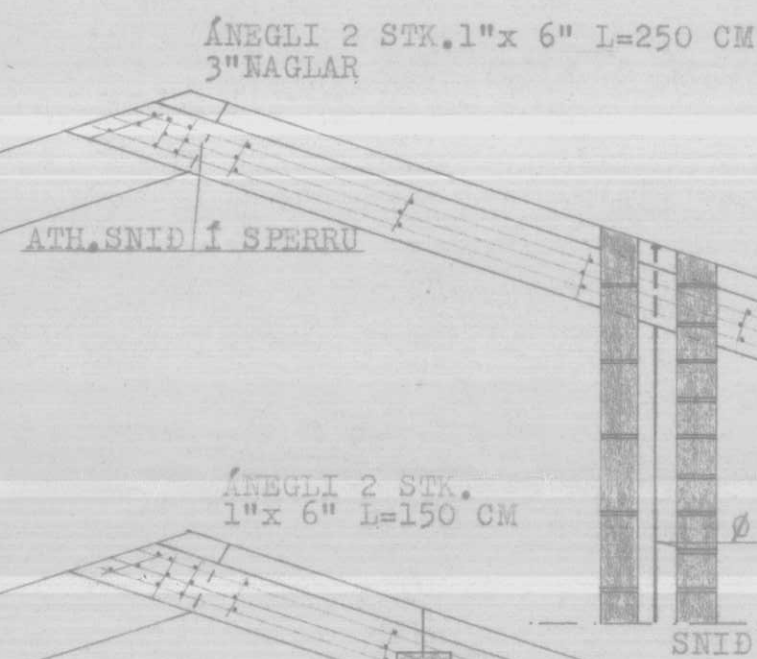

SNID - D 1:20

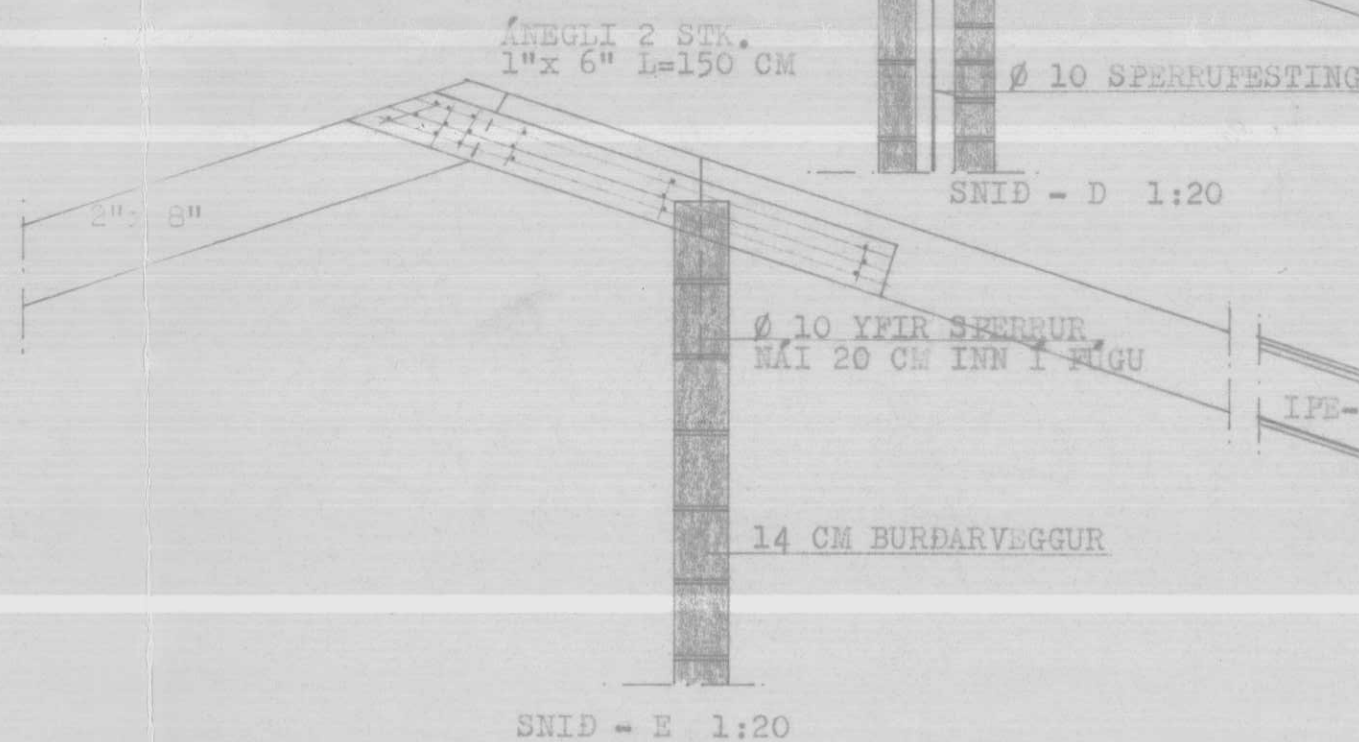

SNID - E 1:20

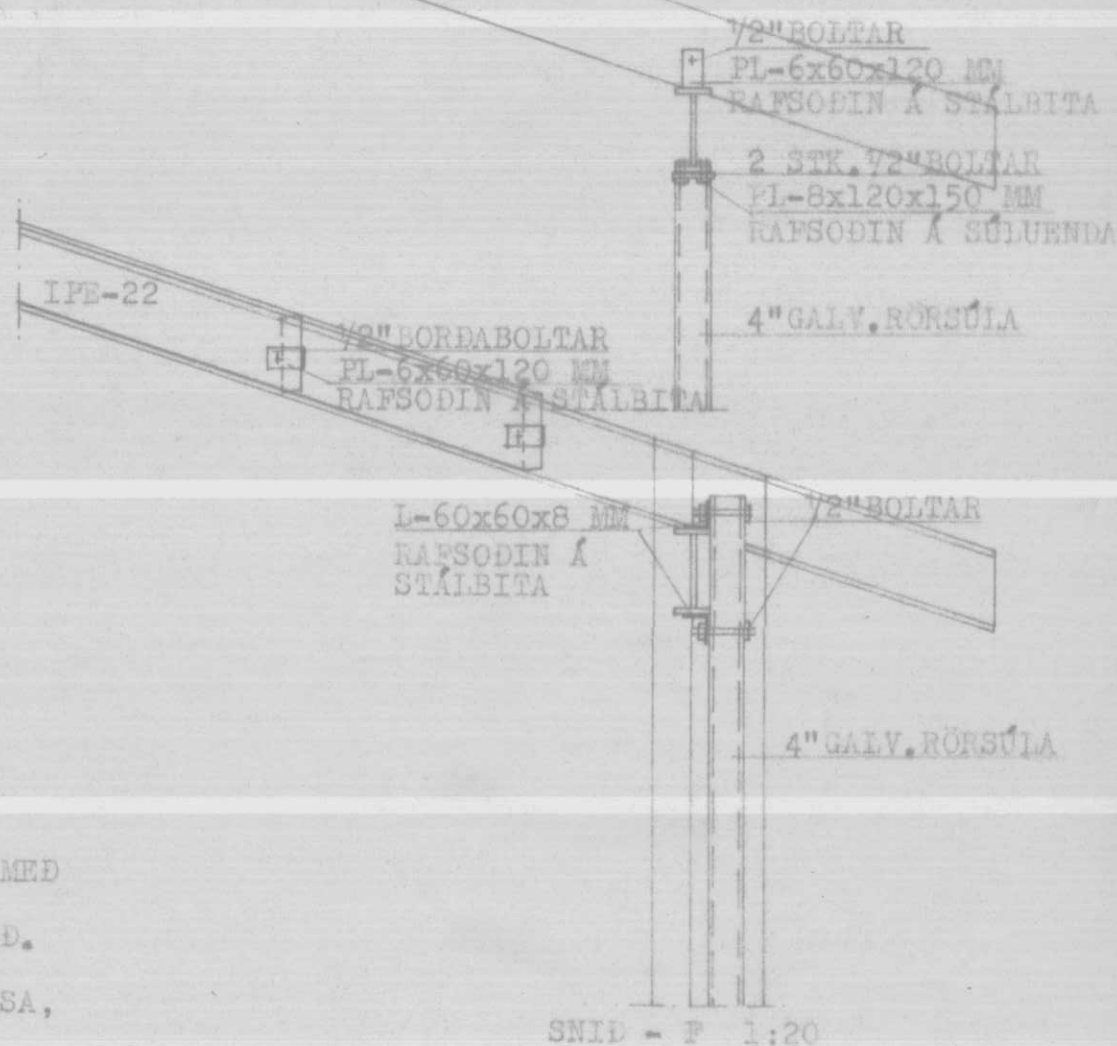

SNID - F 1:20

#### SKÝRINGAR:

SPERRUR SEM LIGGJA Í EÐA AD VEGG SKAL FÓAVERJA MED VIÐURKENDU FÓAVARNAREPNI, MINNST TVÆR UMFERDIR. ALLUR ÞAKSAUMUR OG BOLTAR SKAL VERA GALVANISERAD. RÖR OG PRÓFILSÓLUR SKAL FÝLLA MED SANDSTEYFU. STÁLBITA, SPERRUFESTINGAR OG SÓLUR SKAL RIDHREINSA, GRUNNMÁLA, MENJA OG MÁLA MED RIDVARNARMÁLNINGU. YFIR ÖLL MÚROP KOMI 2 K 10 Í FUGU Í BÆÐI YTRA OG INNRA BYRÐI OG NÁI 70 CM UT FYRIR OPIN.

|                           |            |                         |
|---------------------------|------------|-------------------------|
| HERMANN ISBERN MTPI       |            |                         |
| ÁRBAKKI NR.4, LAUGARBAKKA |            |                         |
| MÁL                       | 1:20       | SNID Í ÞAKBITA OG VEGGI |
| DAGS.                     | SEPT. 1980 |                         |
| BLAD                      | 6          | <i>Hermann Isbern</i>   |