




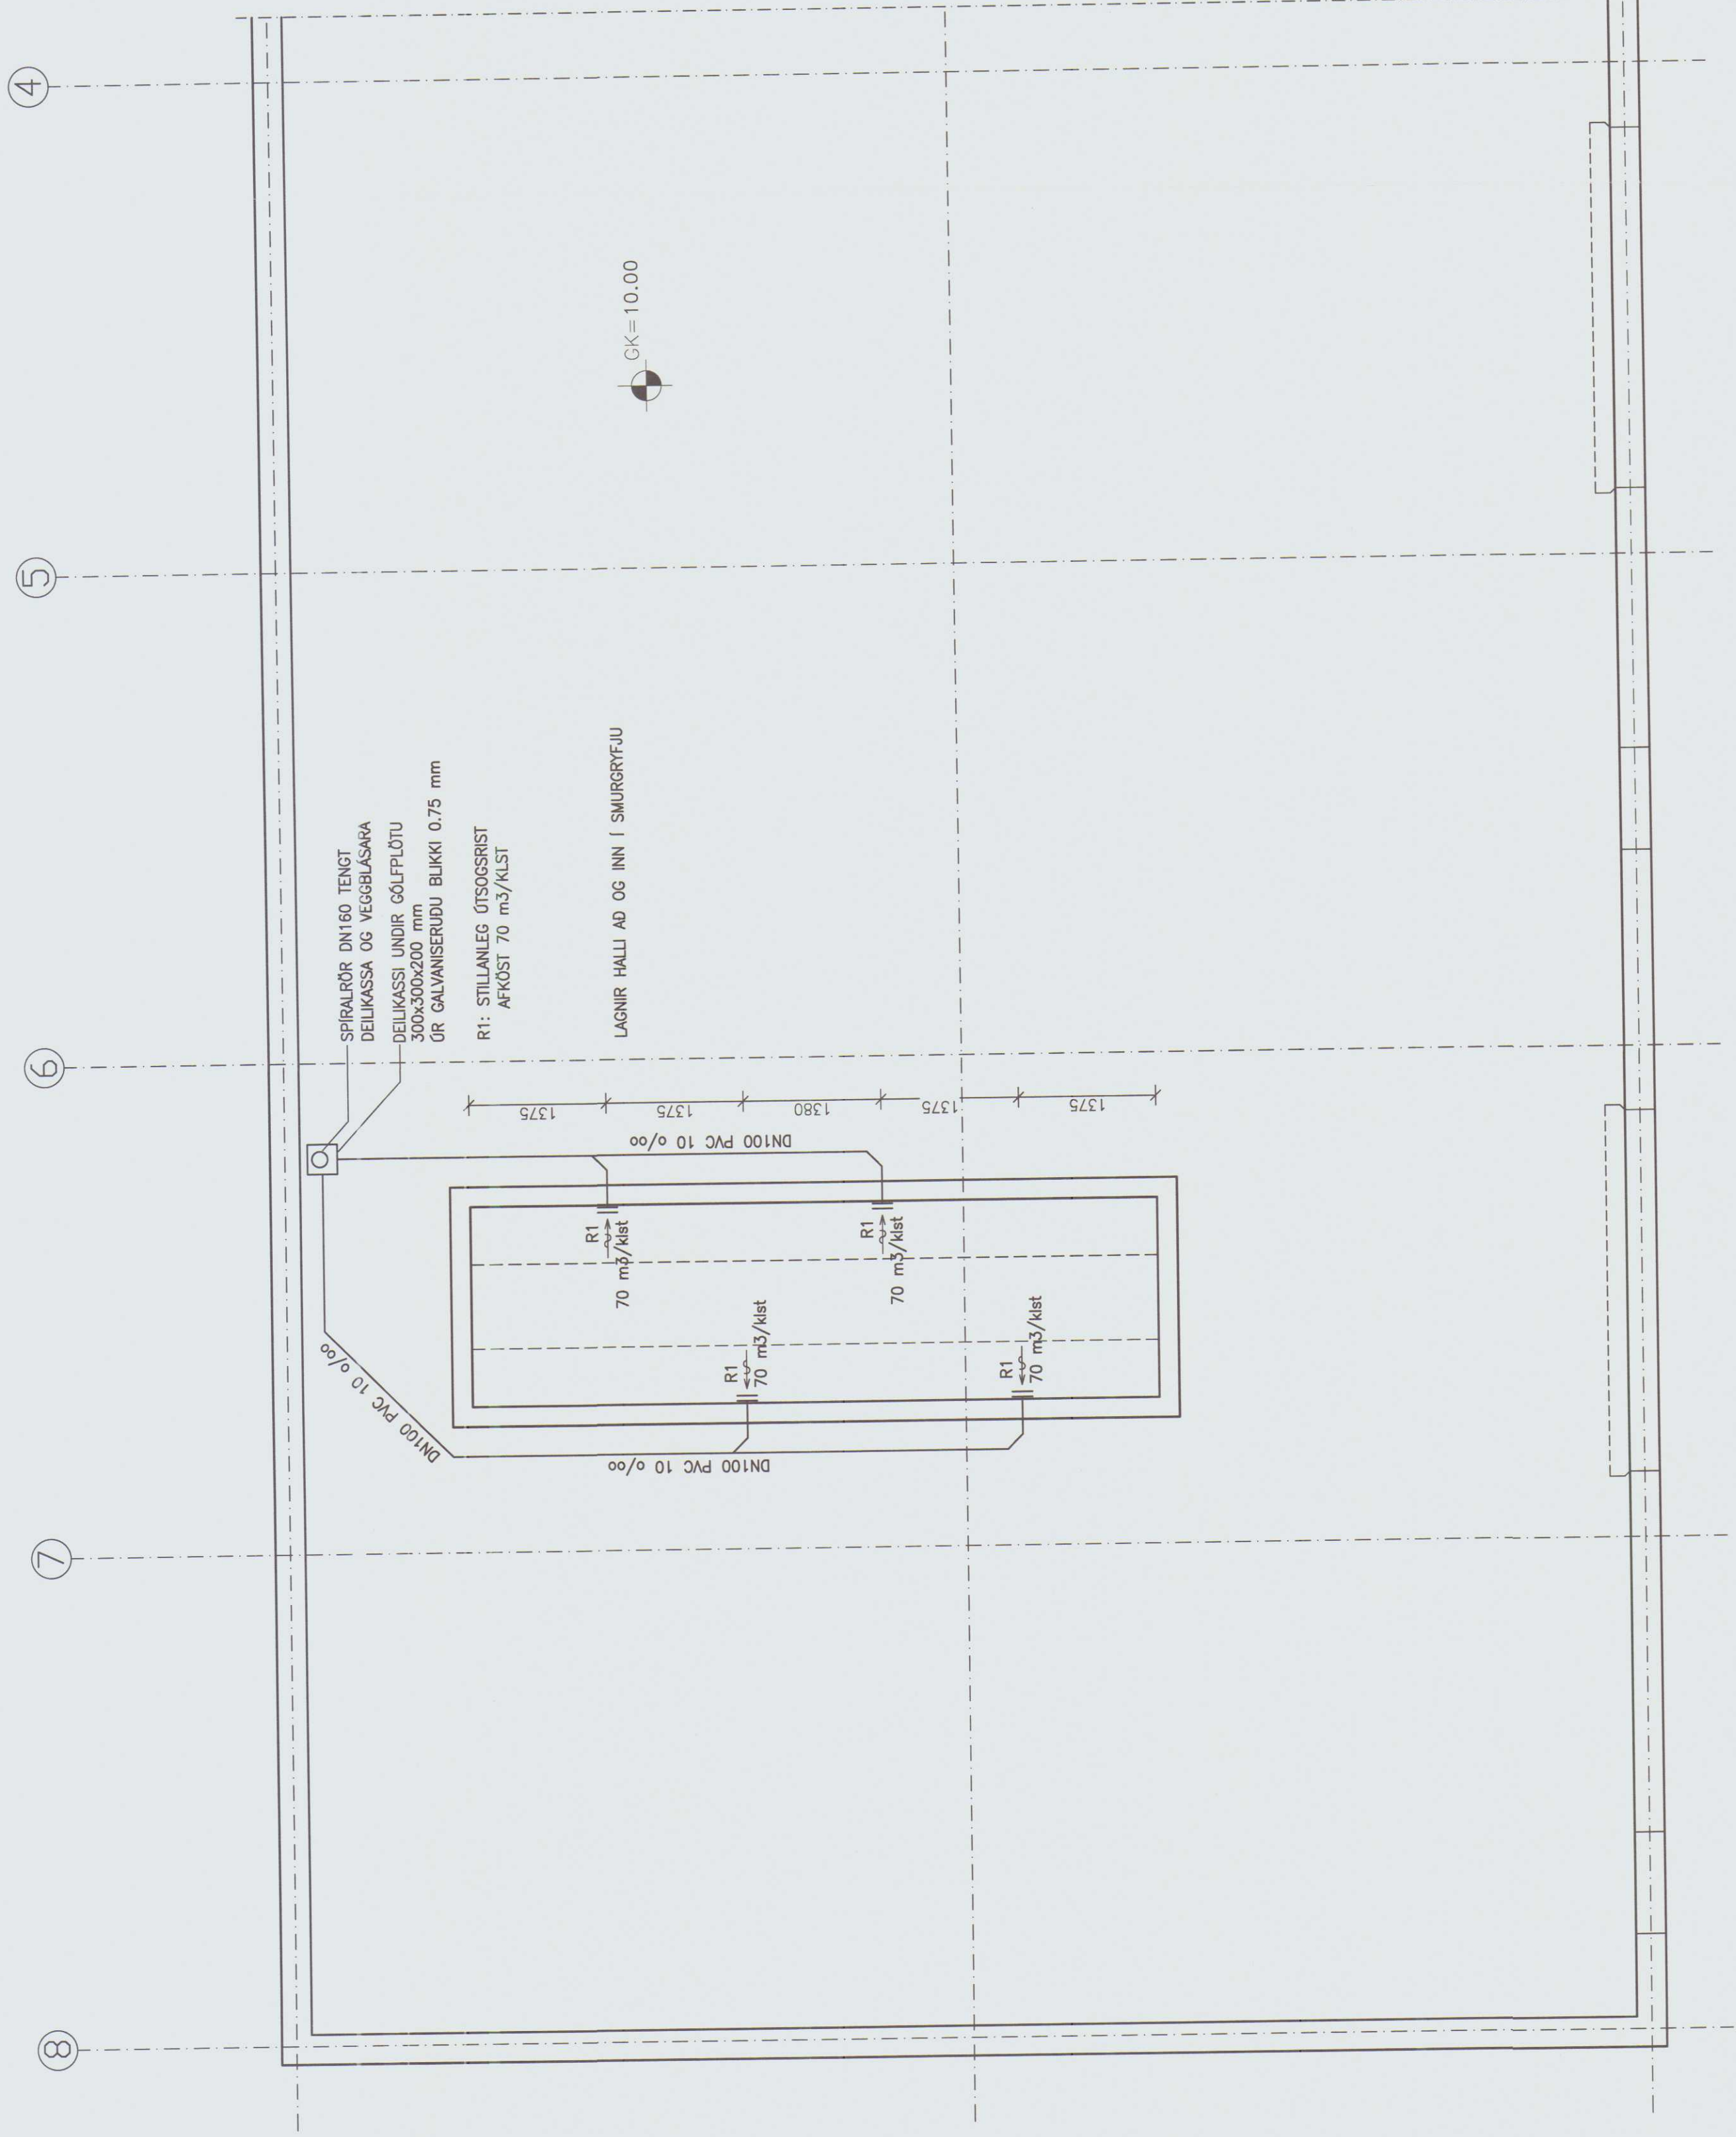

GRUNNMYND ÚTSOG FRÁ SMURGRYFJU 1:50

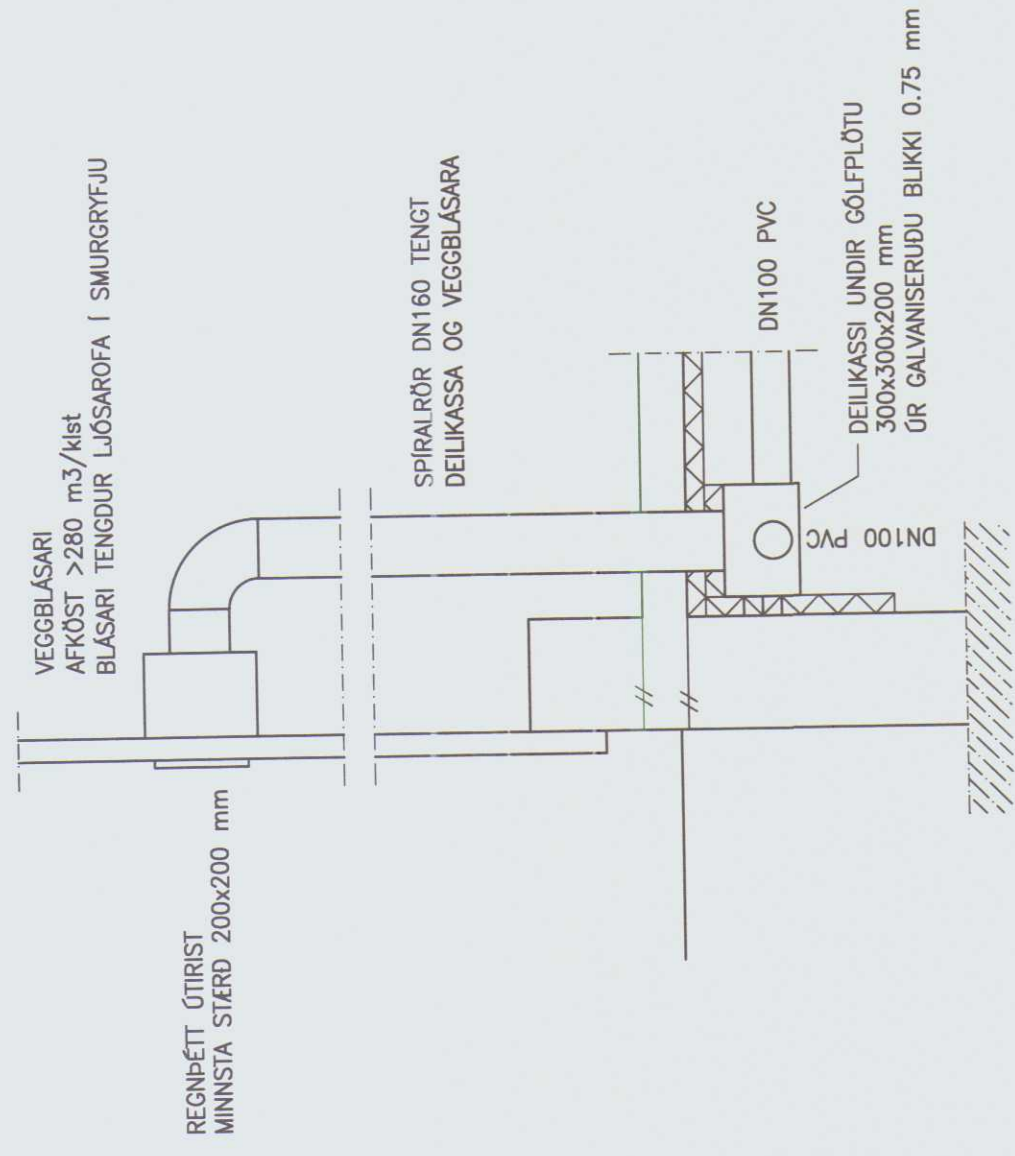

SNID ÚTSOG FRÁ SMURGRYFJU 1:20

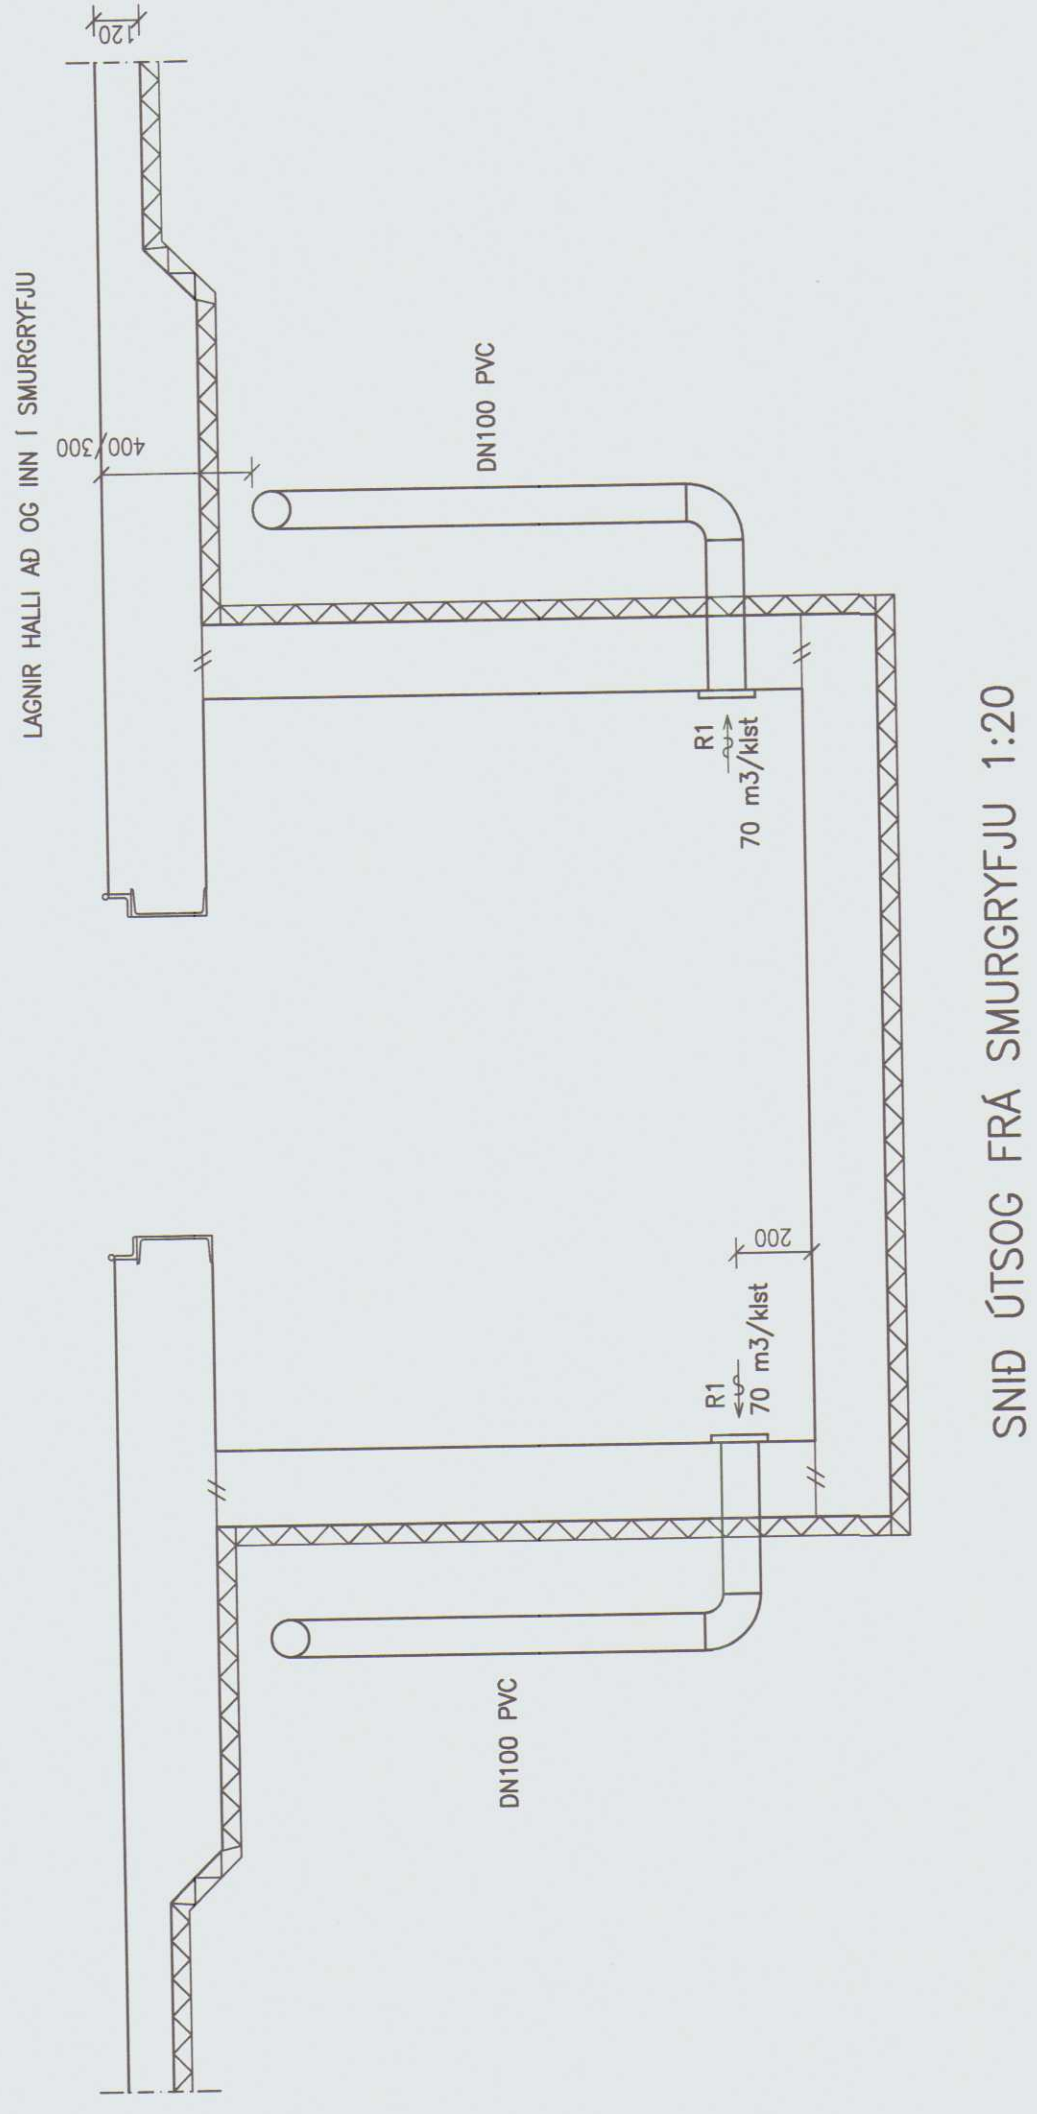

SNID ÚTSOG FRÁ SMURGRYFU 1:20

MÓTTÉKIÐ
25. okt. 2016
Byggingarfulltrúðinn
í Húnaþingi vestra

SKANNAÐ

 **KLÖPP**

AR-VERKFRÆÐINGAR EHF
HÖLF 10050, 130 REYKJAVÍK
99 7747 – klopp@sinnet.is

ÁSBJARNARSTADIR 2
landnúmer 144456
HÚNAÞING VESTRA
530 HVAMMSTANGI

4/10/16
SEMUNDUR EIRIKSSON 261249-2949

SÆMUNDUR EIRIKSSON 261249-2949

SKÝRINGAR

NR. DAGS. BREYTING

HEITI TEKN. LOFTFRÆSING SMURGFYJU					
MÆLIKVARDI	1:20	DAGS:		OKT 20	
TEKNING	L 001	VERK	V 16-5		
BREYTING		YFIRFARID	S.		

KLÖPP ARKITEKTAR-VERKFRÆÐINGAR EHF
NETHYL 2E, PÓSTHÓLF 10050, 130 REYKJAVÍK
SÍMI 577 2277, 699 7747 – klopp@simnet.is