
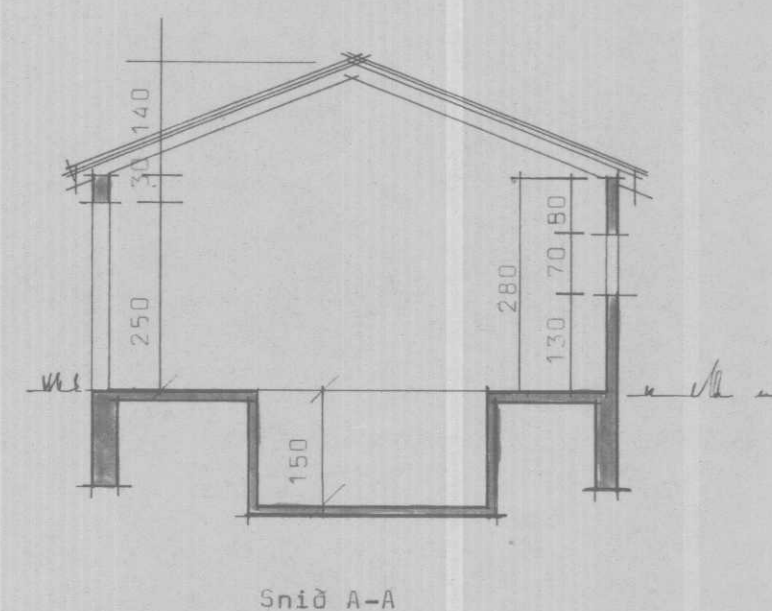
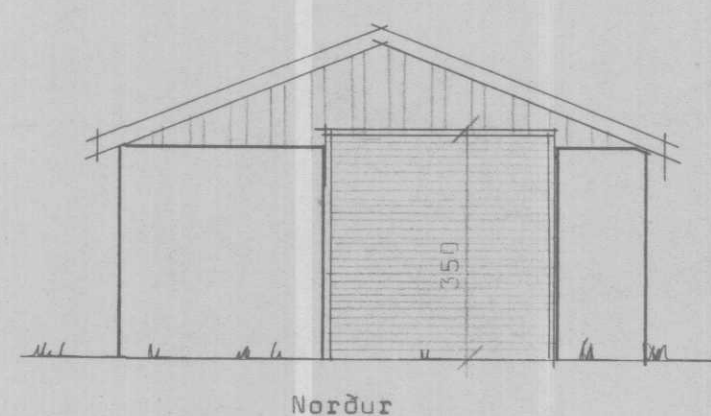
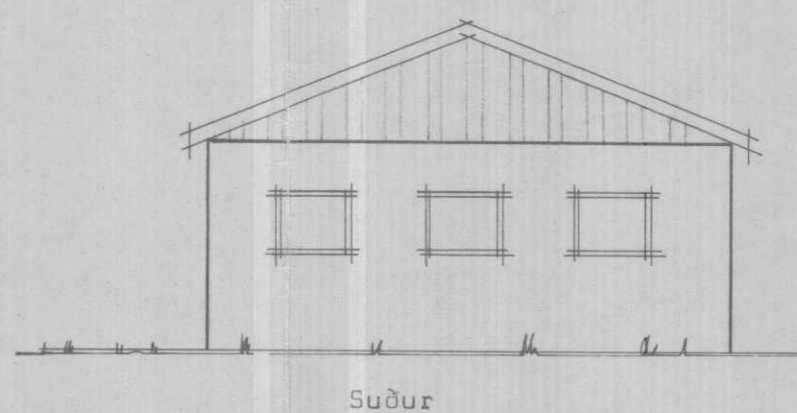
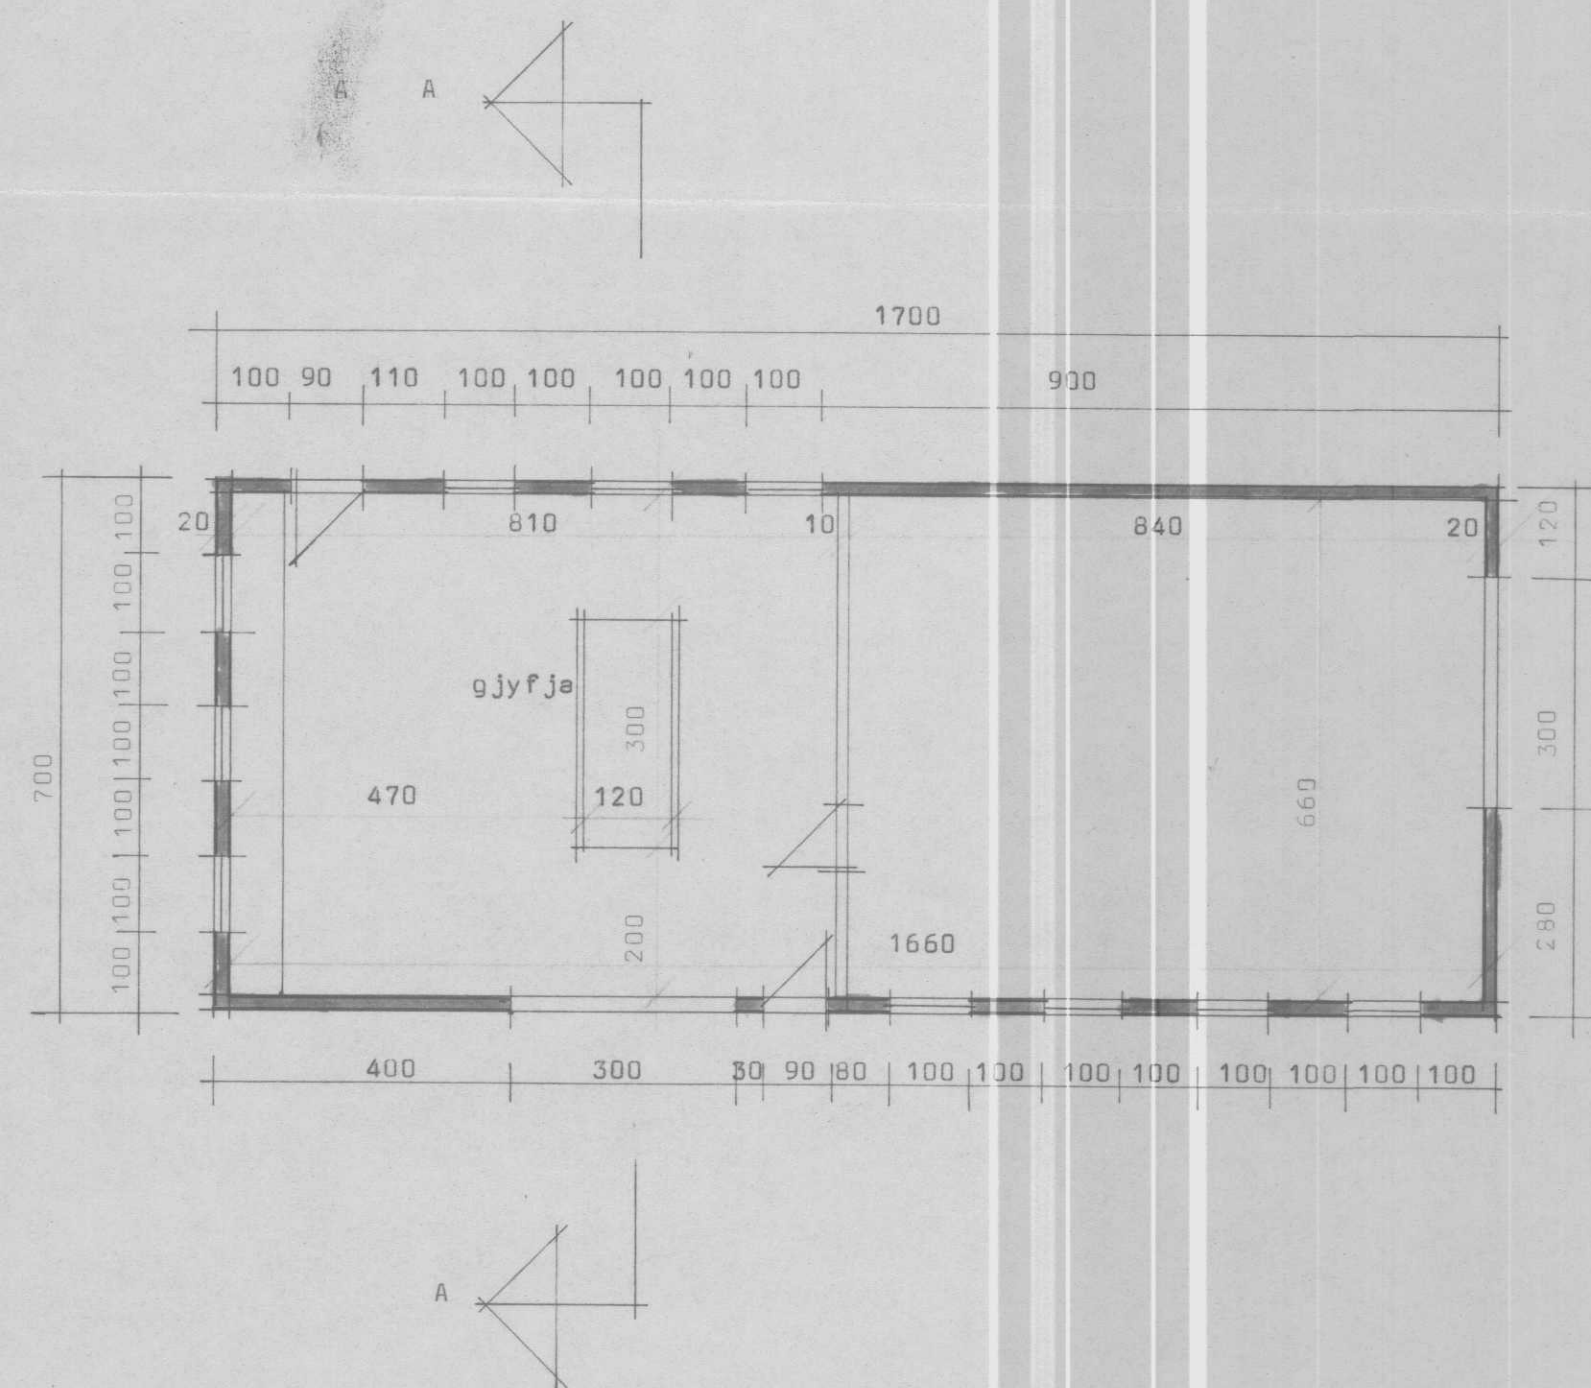
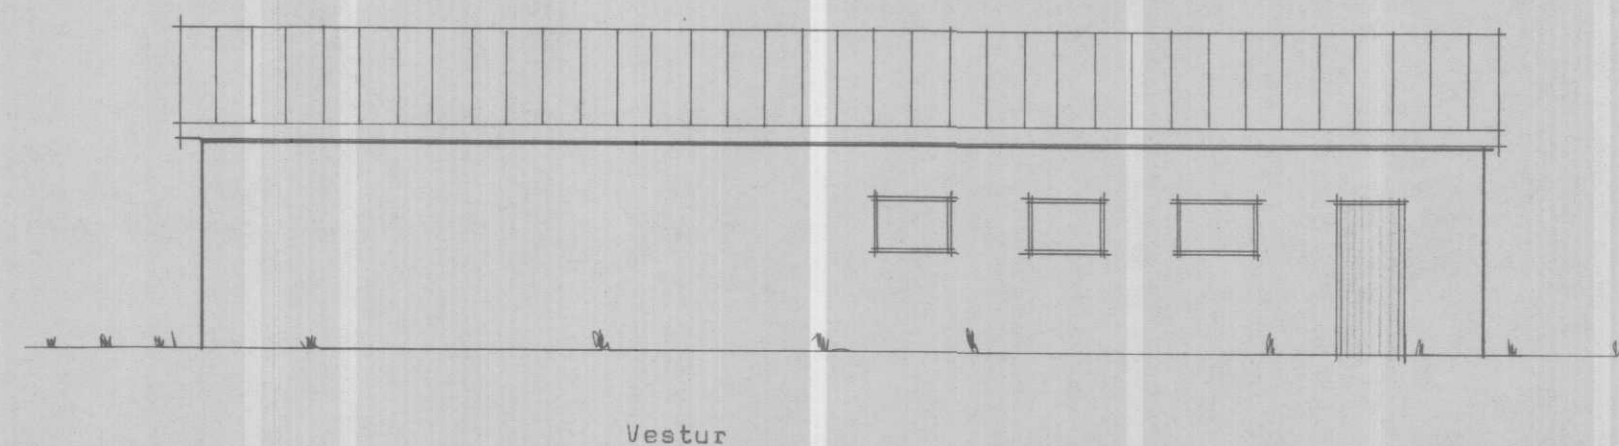


Samþ. i byggingarmynd
Þorkelshólskr. 18 júlí 1976.
Þórunn Hannesson

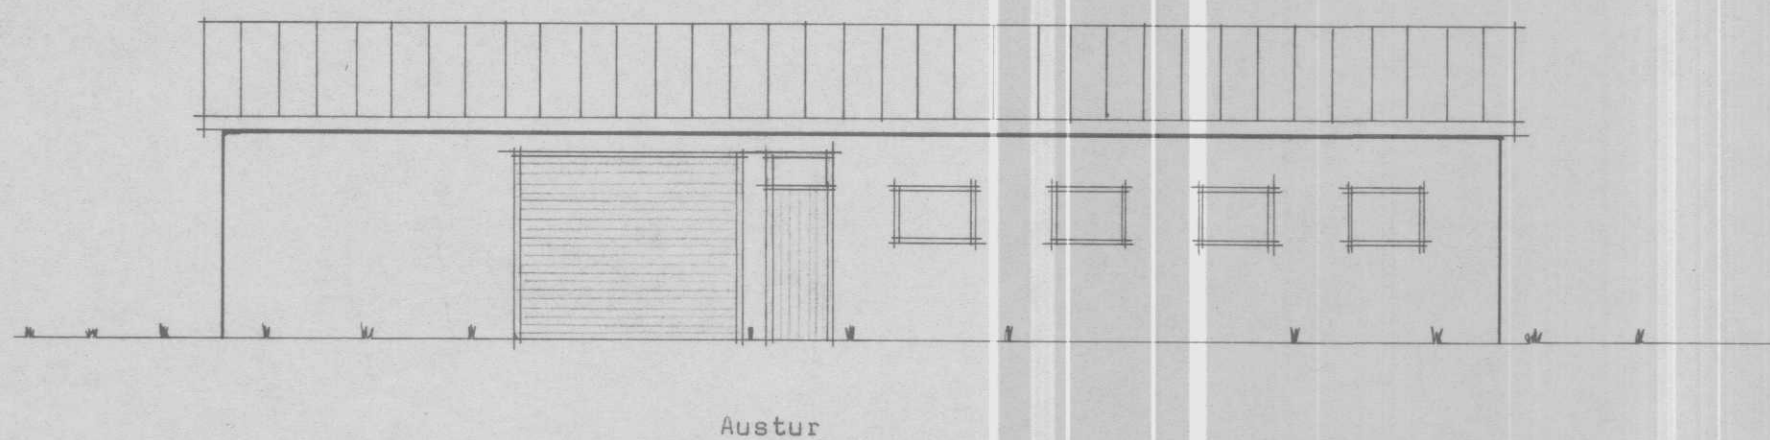

ÓNEIMILT ER AD HEFJA FRAM-
KVÆMDIR FYRR EN BURÐAR-
DOLSTEIN INNAR LIGGJA FYRIR

BL BYGGINGASTOFNUN LANDBÚNADARINS
LAUGAVEGI 120, REYKJAVÍK, SÍMI 25444
Þorkelshóll, Þorkelshólskr., v-Húsn.
Vélagæmsla 119 kr.

TEIKN. NR. 60-2567
BREYTT FRÁ 1483
MÆLIKVARÐI 1:100
DAGSETNING 29/3-76
TEIKNAD Wiljam flügge