


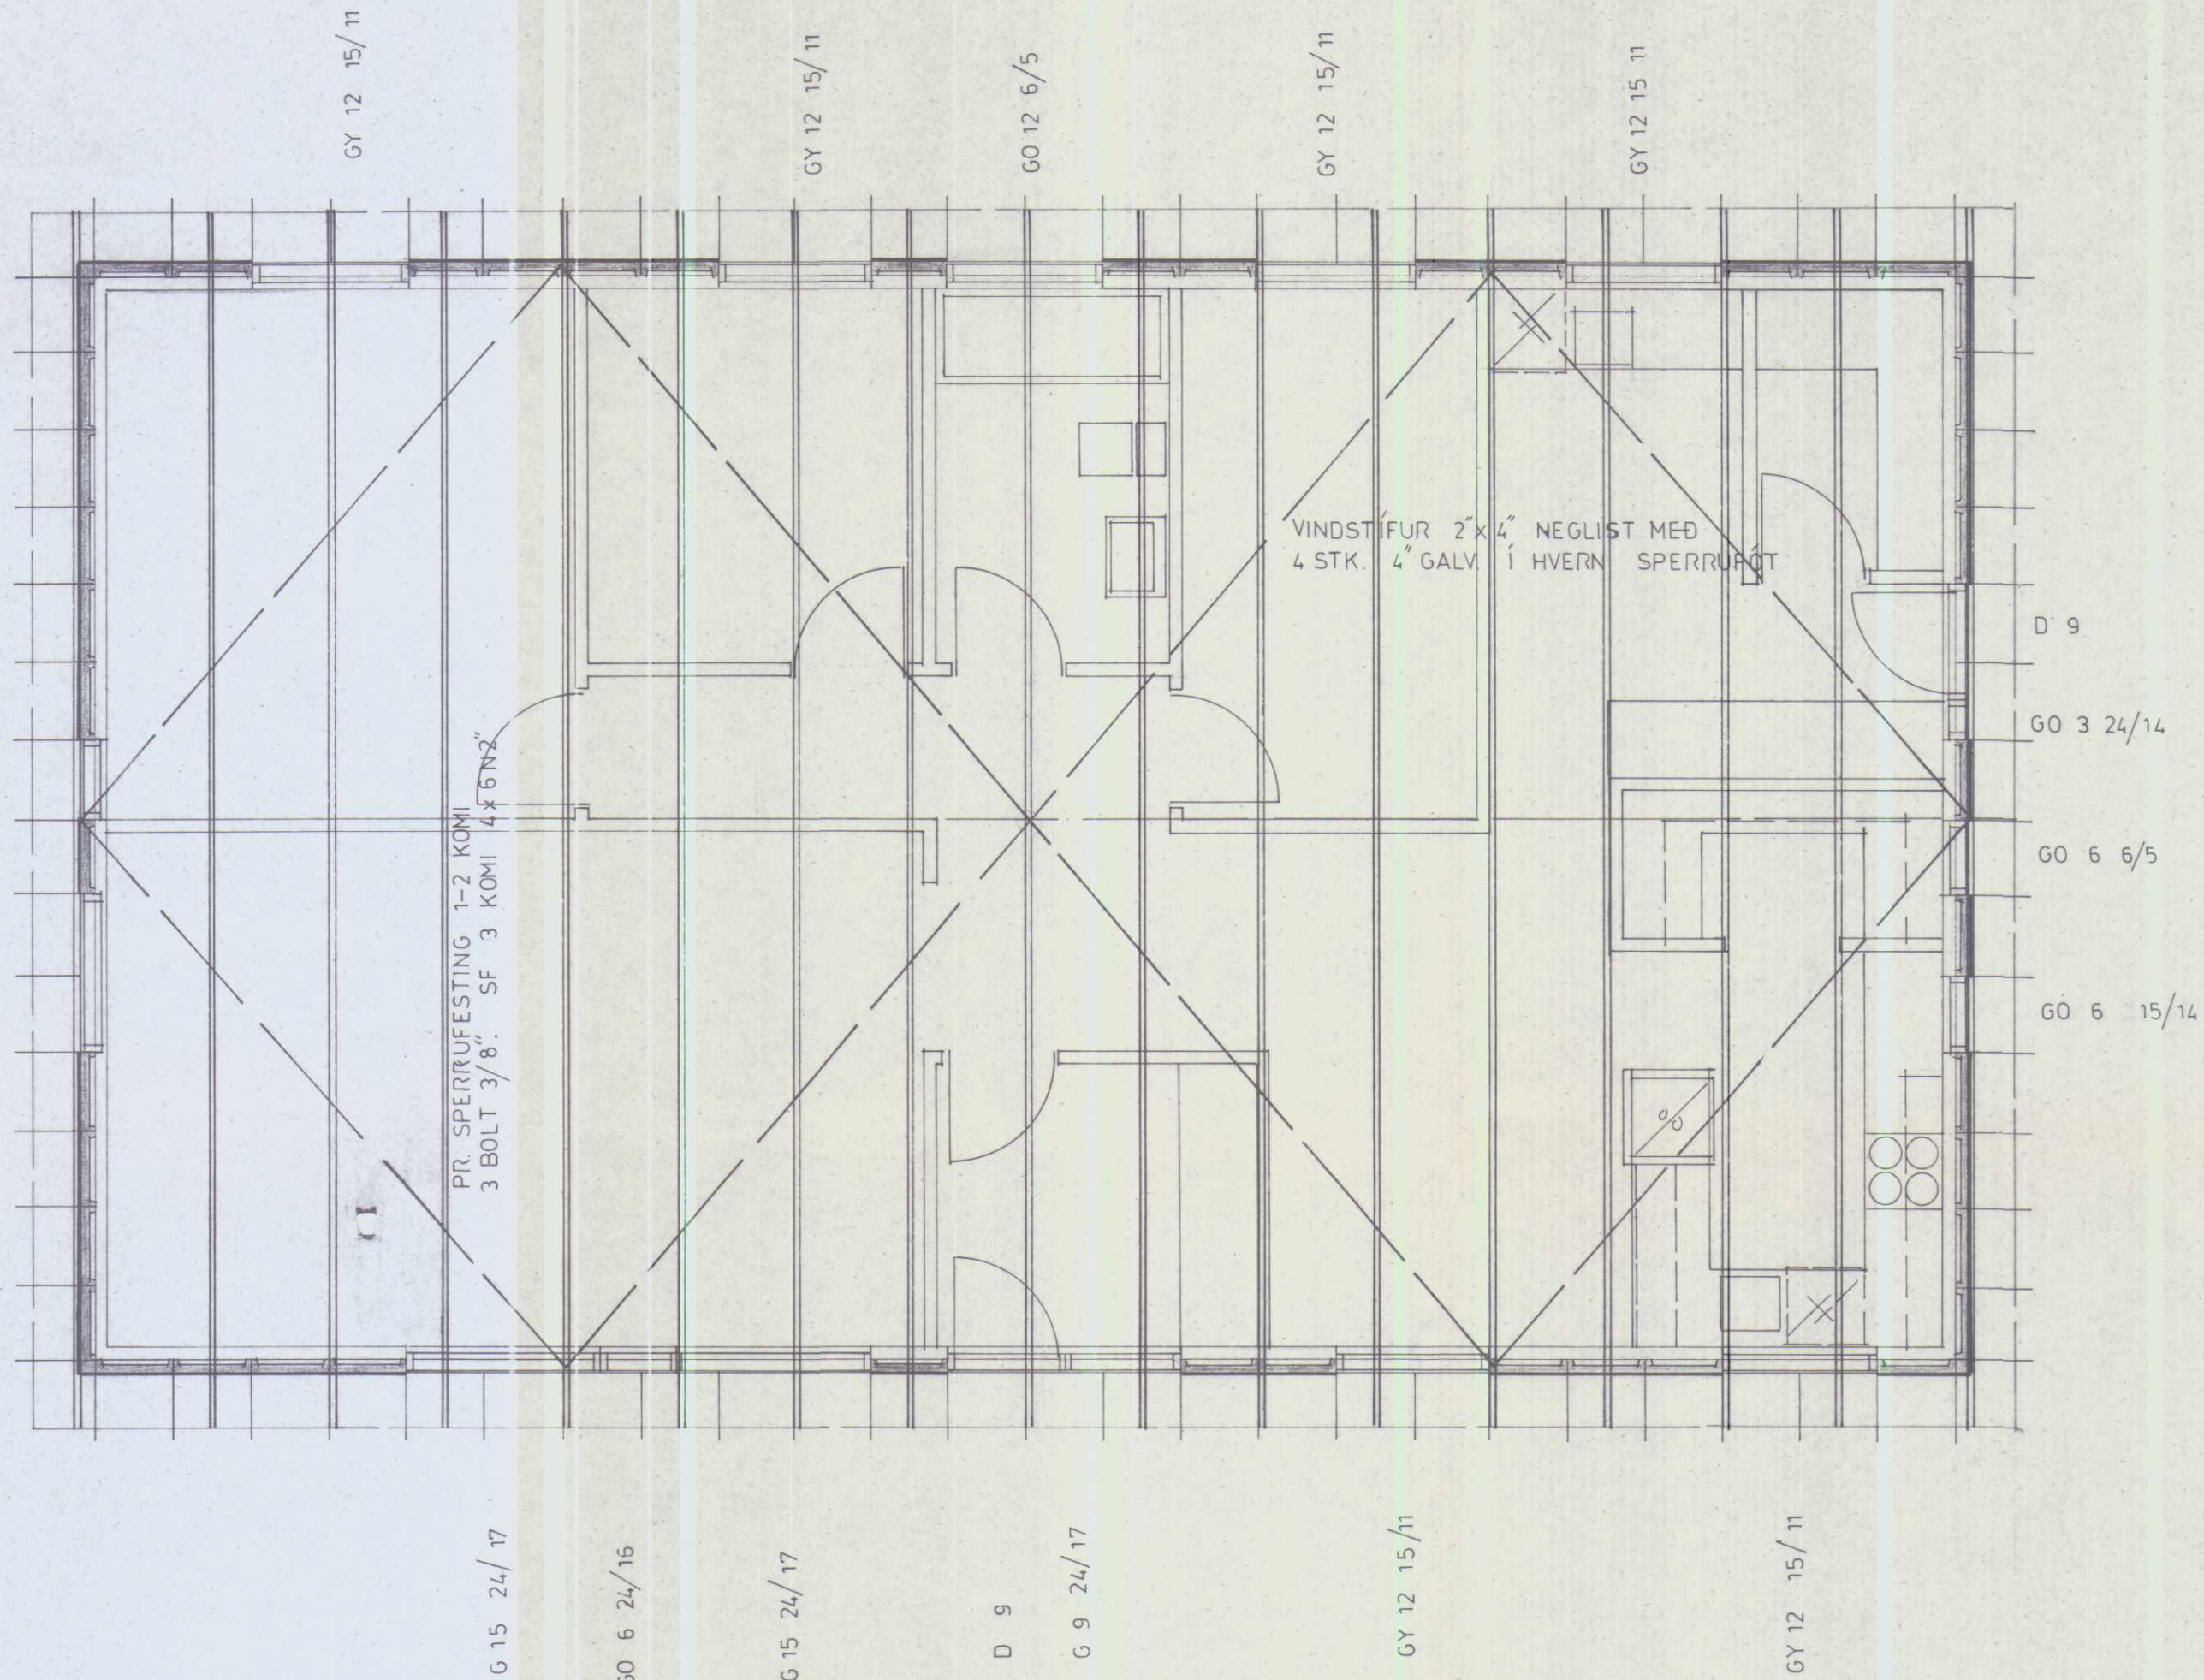

RVÍK 1 ÁGÚST 79	HÚSASMIDJAN H SÚÐAVOGI 3-5, RVÍK. SÍMI 86322 F FÍFUHVAMMI KÓPAV. SÍMI 43521	GERÐ NR.
REIKN. TEIKN. SS SGS YFIRF. SGS		VERK NR. 478
MÆLKY. 1: 50		TEIKN NR. 13
REISNING		