
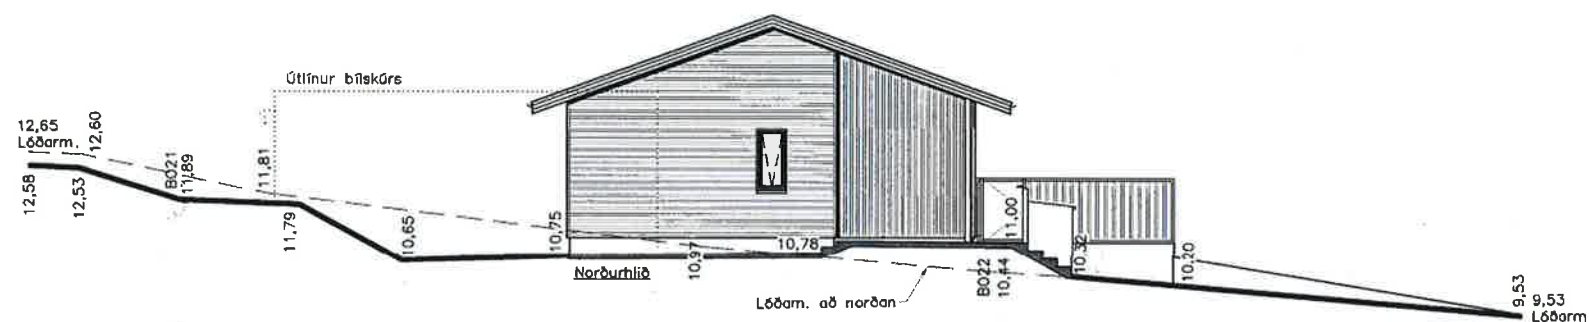
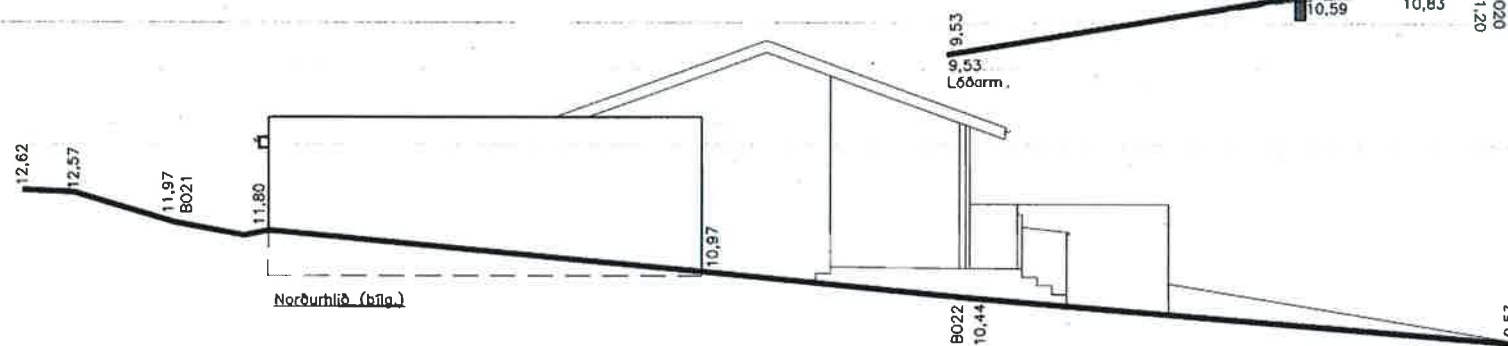
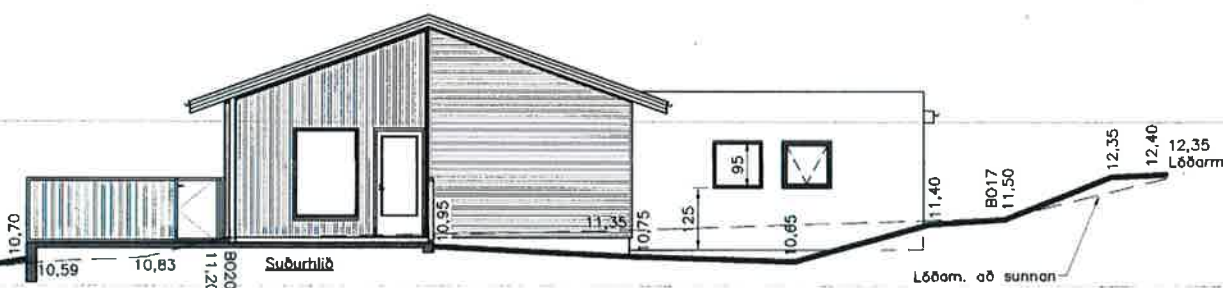
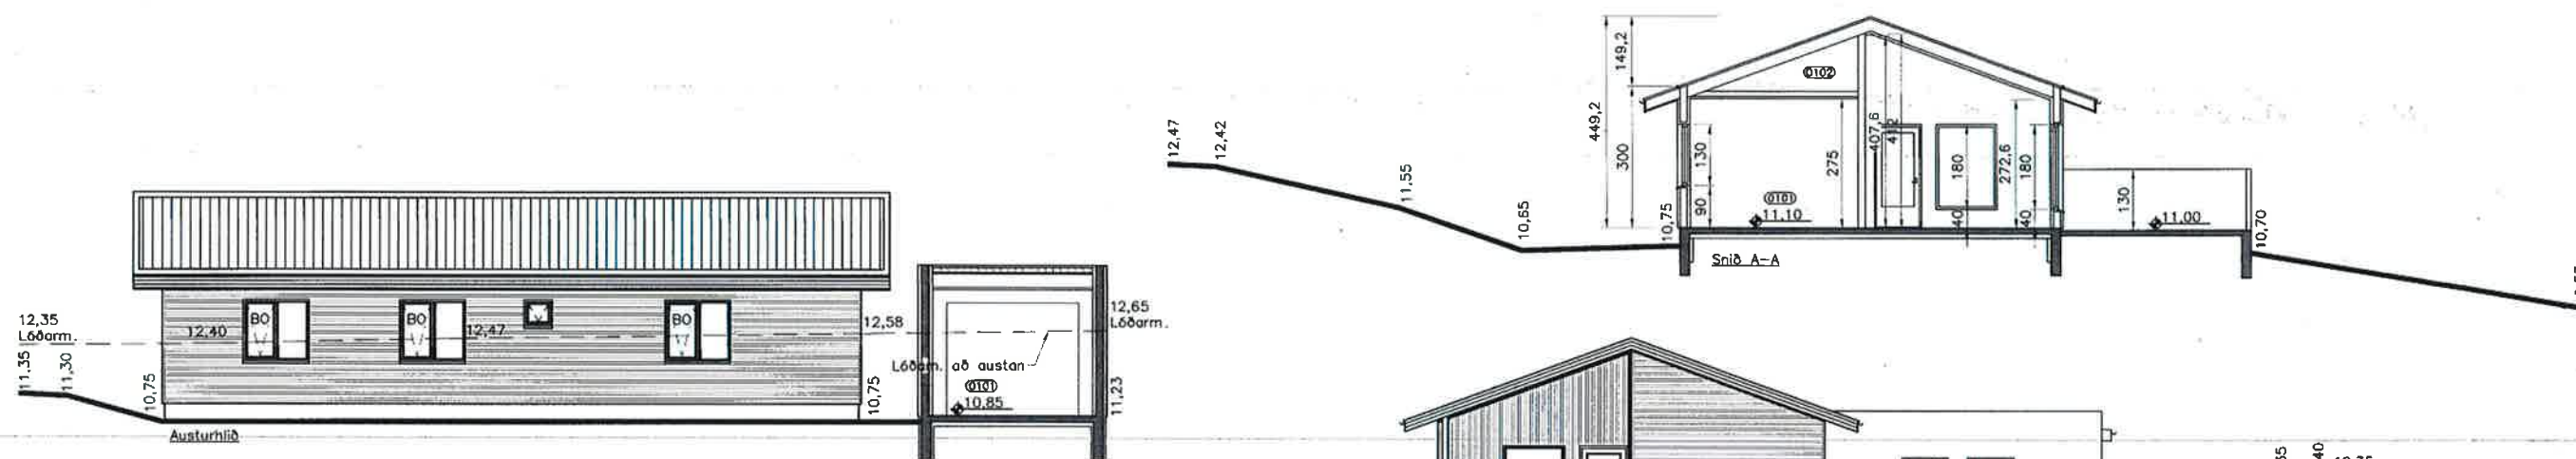


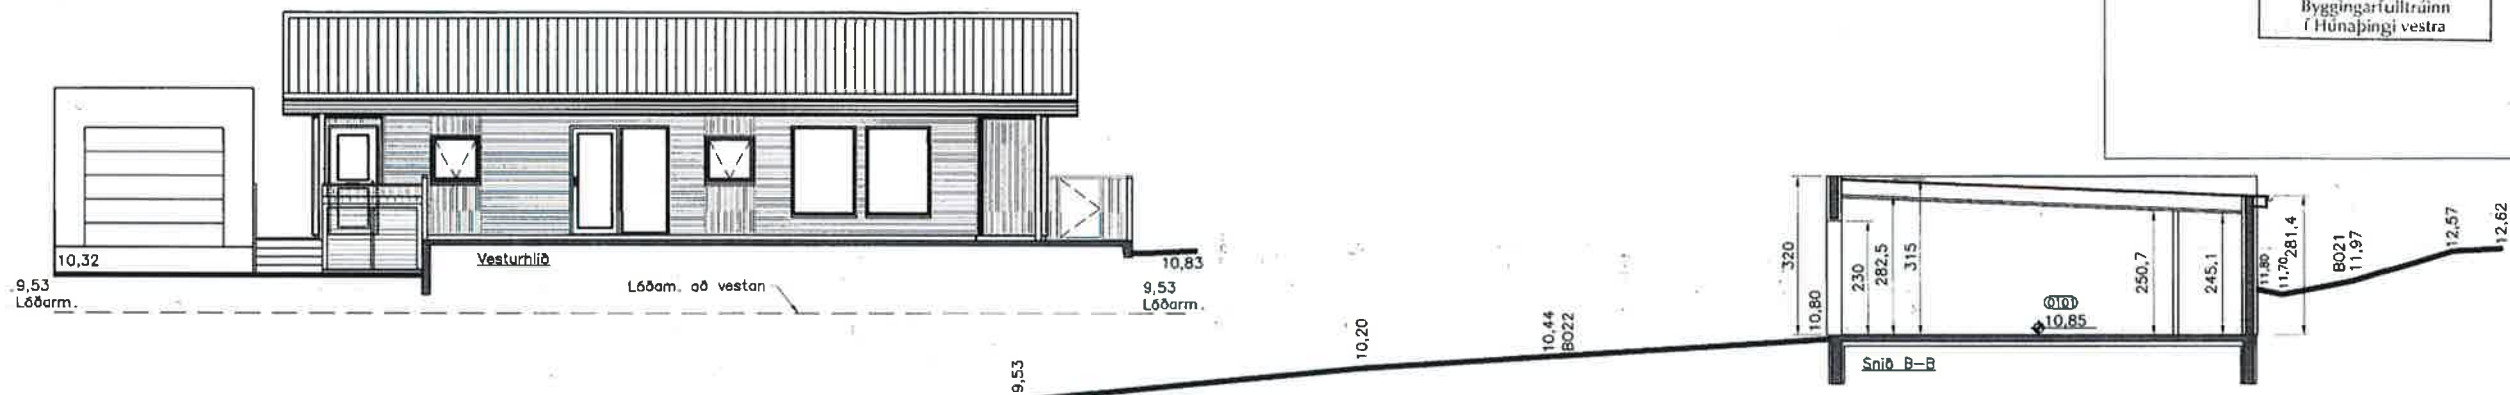

NR	DAGS	BREYTING
A		
B		
C		

H.S.Á. TEIKNISTOFA
TÓT Hús ehf. · SUNNUHLÍÐ 12 · 603 AKUREYRI · kt. 701210-1230
sími 464-6800 · fax 464-6801 · harsa@harsa.is · www.harsa.is

VERKHEITI				
Bakkatún 11, Hvammstanga.				
HEITI TEIKNINGAR				
Útlit og snið.				
VERK NR	TEIKN NR	KYRDI	DAGS	BREYTING
18-308	1303	1:100	20.06.2019	
HANNAÐ	TEIKNAD	VIÐFARAD		
HÁ	HÁ			
HARALDUR S. ÁRNASON · kt. 120149-2338 STEINMAR 31. ROSSVALDSSON · kt. 140534-3769				
Há. Árnason		Há. Rossvaldsson		

MÓTTEKIÐ
5. sep. 2019
Byggingarfulltrúinn
í Húnaþingi vestra

SKANNAD