
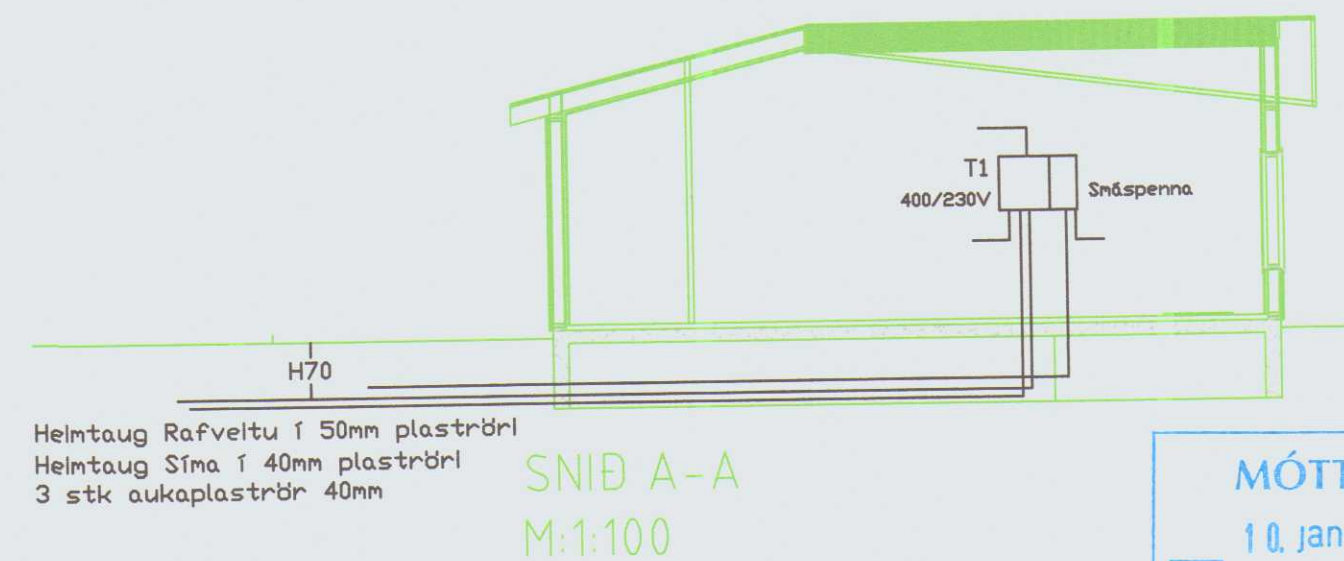


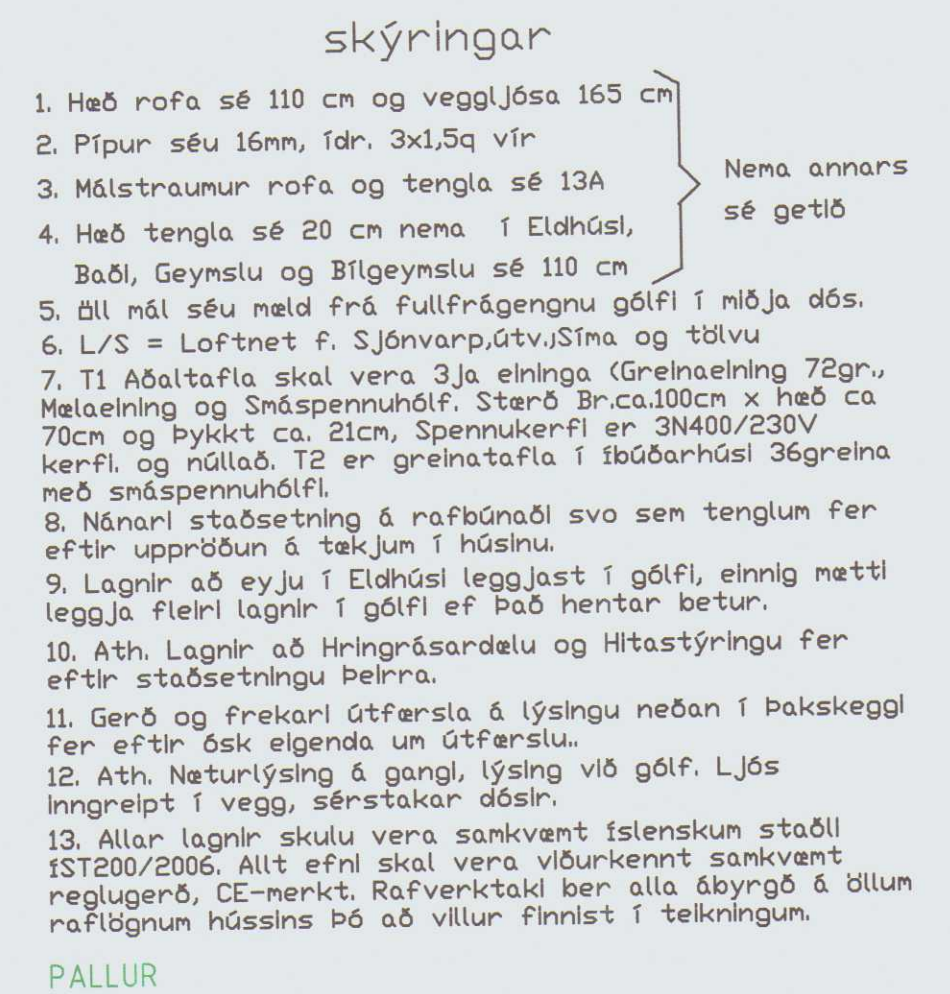

BAKKATUN 8, 530 Hvammstanga

Ársæll Daníelsson 0108533549 lögg.rafverktaki
Höfðabraut 15 530 Hvammstanga sí:8931866/451-2466

ΜΟΤΤΕΚΙΘ

10. jan. 2018




Byggingarfulltrúinn
í Húnabíngi vestra

Mkv: 1:50 1:100 1:500

Blad 1 af 2


[Signature]

Dags: Des 2017

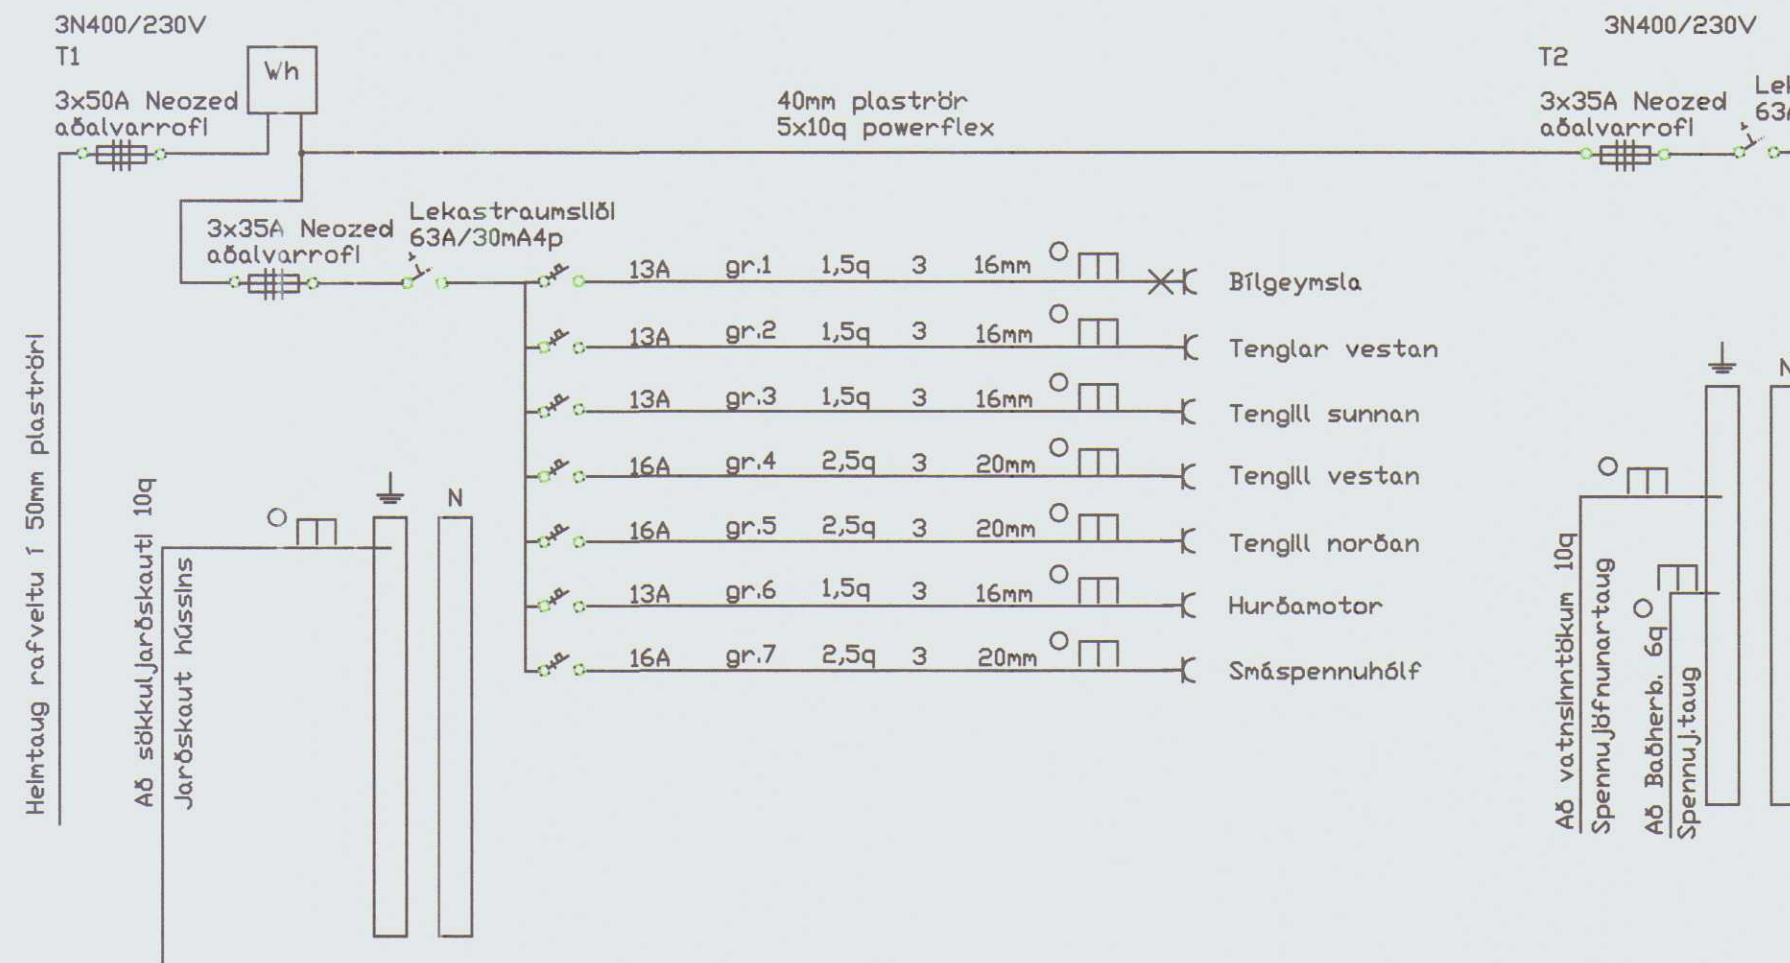


Einlínumynd

Room/Equipment	Group	Current (A)	Power (q)	Cable Size (mm²)	Notes
Stofa	gr.1	1,5q	3	16mm	
Eldhús	gr.2	1,5q	3	16mm	
Herb, Gangur	gr.3	1,5q	3	16mm	
Herbergi	gr.4	1,5q	3	16mm	
Andd.,pv.hús,Bað	gr.5	1,5q	3	16mm	
Hjón,Föt	gr.6	1,5q	3	16mm	
Frystir	gr.7	2,5q	3	20mm	
Þurrkarl	gr.8	2,5q	3	20mm	
Þvottavél	gr.9	2,5q	3	20mm	
Bakarofn	gr.10	2,5q	3	20mm	
Þrýlgjuofn	gr.11	2,5q	3	20mm	
Uppþvottavél	gr.12	2,5q	3	20mm	
Tenglar Eldhúsi	gr.13	1,5q	3	16mm	
Ísskápur	gr.14	1,5q	3	16mm	
Tenglar í Eyju Eldhúsi	gr.15	1,5q	3	16mm	
Helluborð í Eyju Eldhúsi	gr.16	4q	3	20mm	
Útlýsing	gr.17	1,5q	3	16mm	
Smáspennuhólf T1	gr.18	1,5q	3	16mm	
Kjallari	gr.19	1,5q	5	16mm	
Tengill Kjallara	gr.20	2,5q	3	20mm	

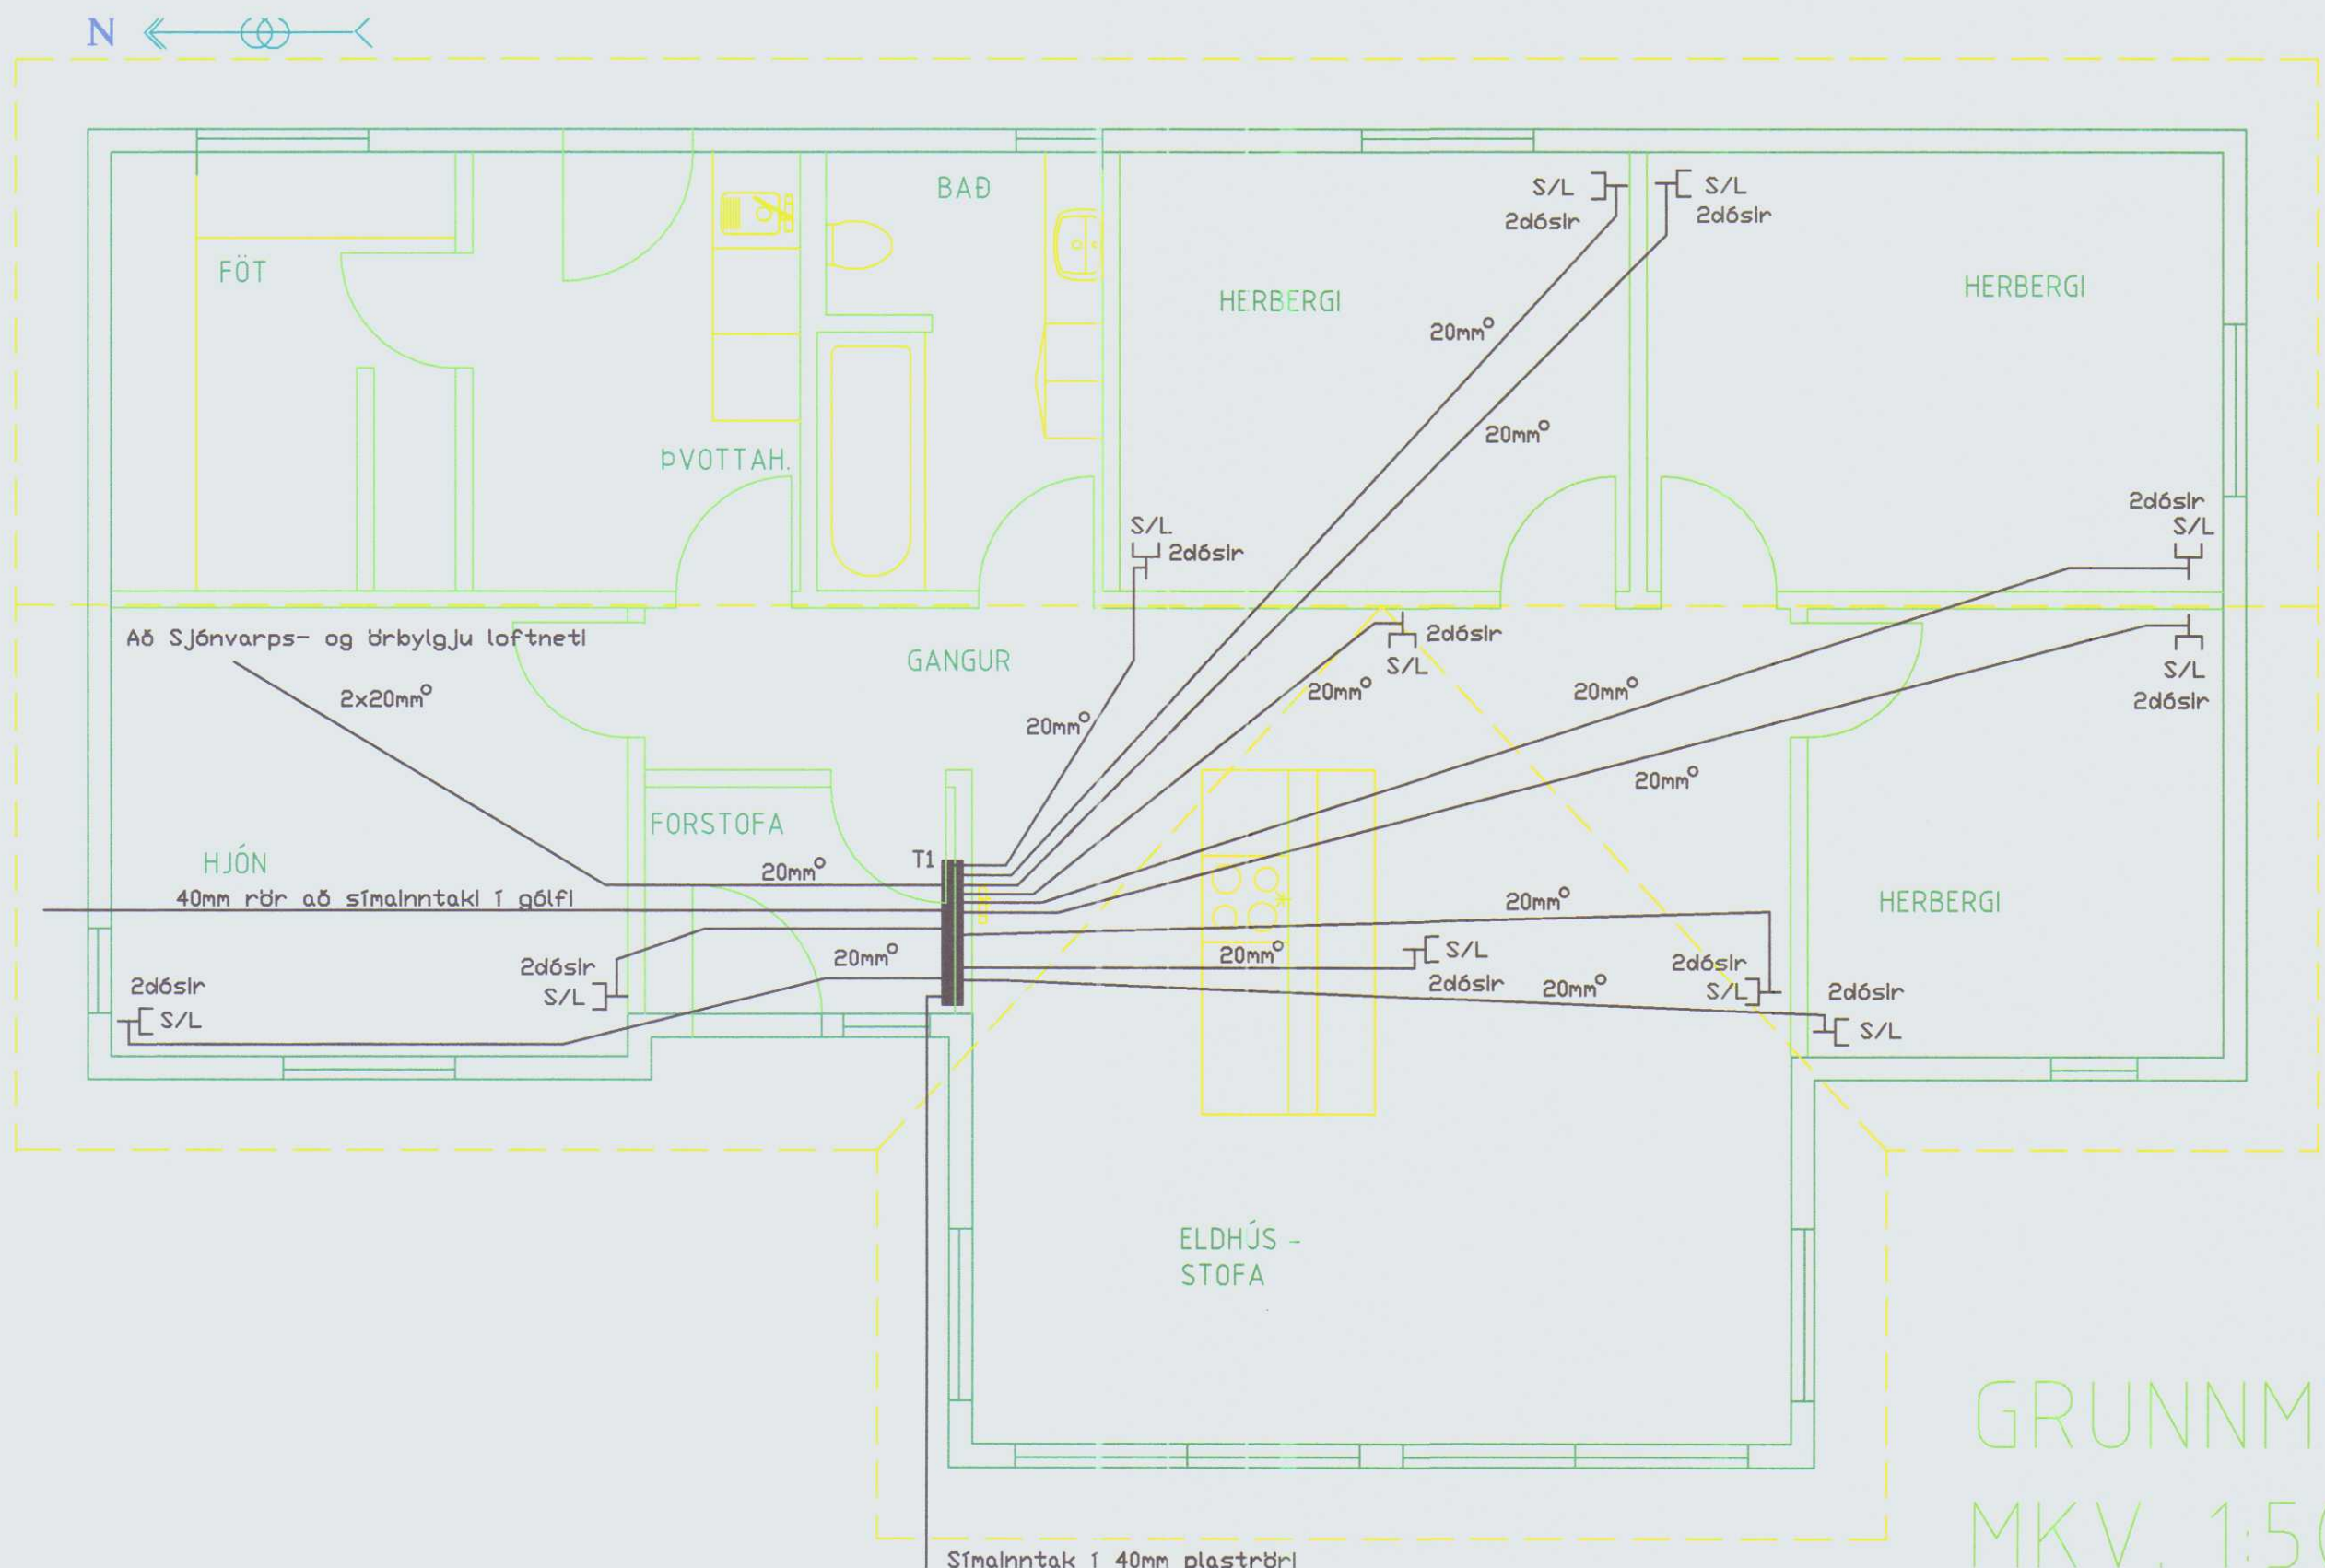

GRUNNMÝN
MKV. 1:50

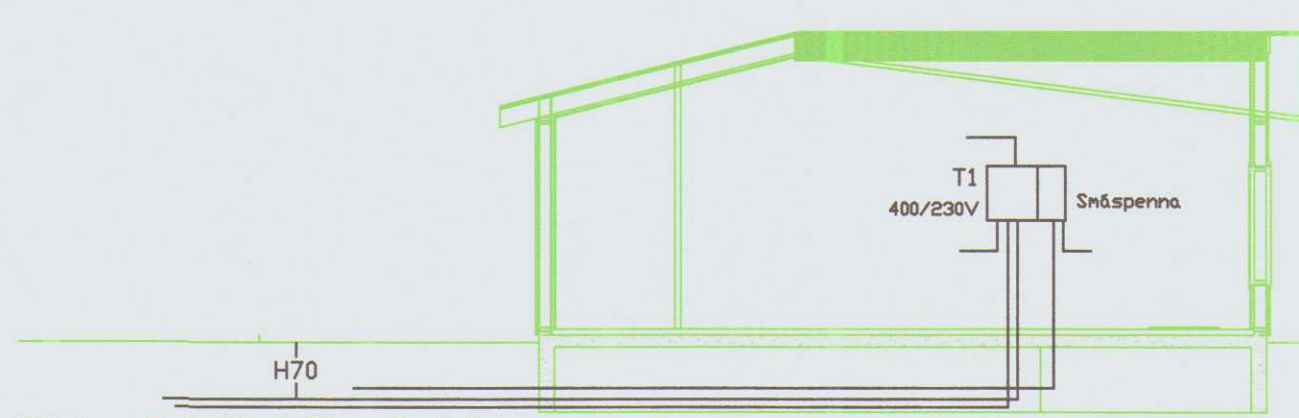

Helmtaog Rafveitu í 50mm plastbröl
Helmtaog Síma í 40mm plastbröl
3 stk aukaplastbröl 40mm

SNID A-A
M:1:100

MÓTTEKID
10. jan. 2018
Byggingarfulltrúinn
í Húnaþingi vestra

BAKKATUN 8, 530 Hvammstanga	Mkví 1:50 1:100 1:500
Ársæll Daníelsson 0108533549 löggjafverktaki Höfðabraut 15 530 Hvammstanga sí:8931866/451-2466	Bl. 2 af 2 Dags: Des 2017