


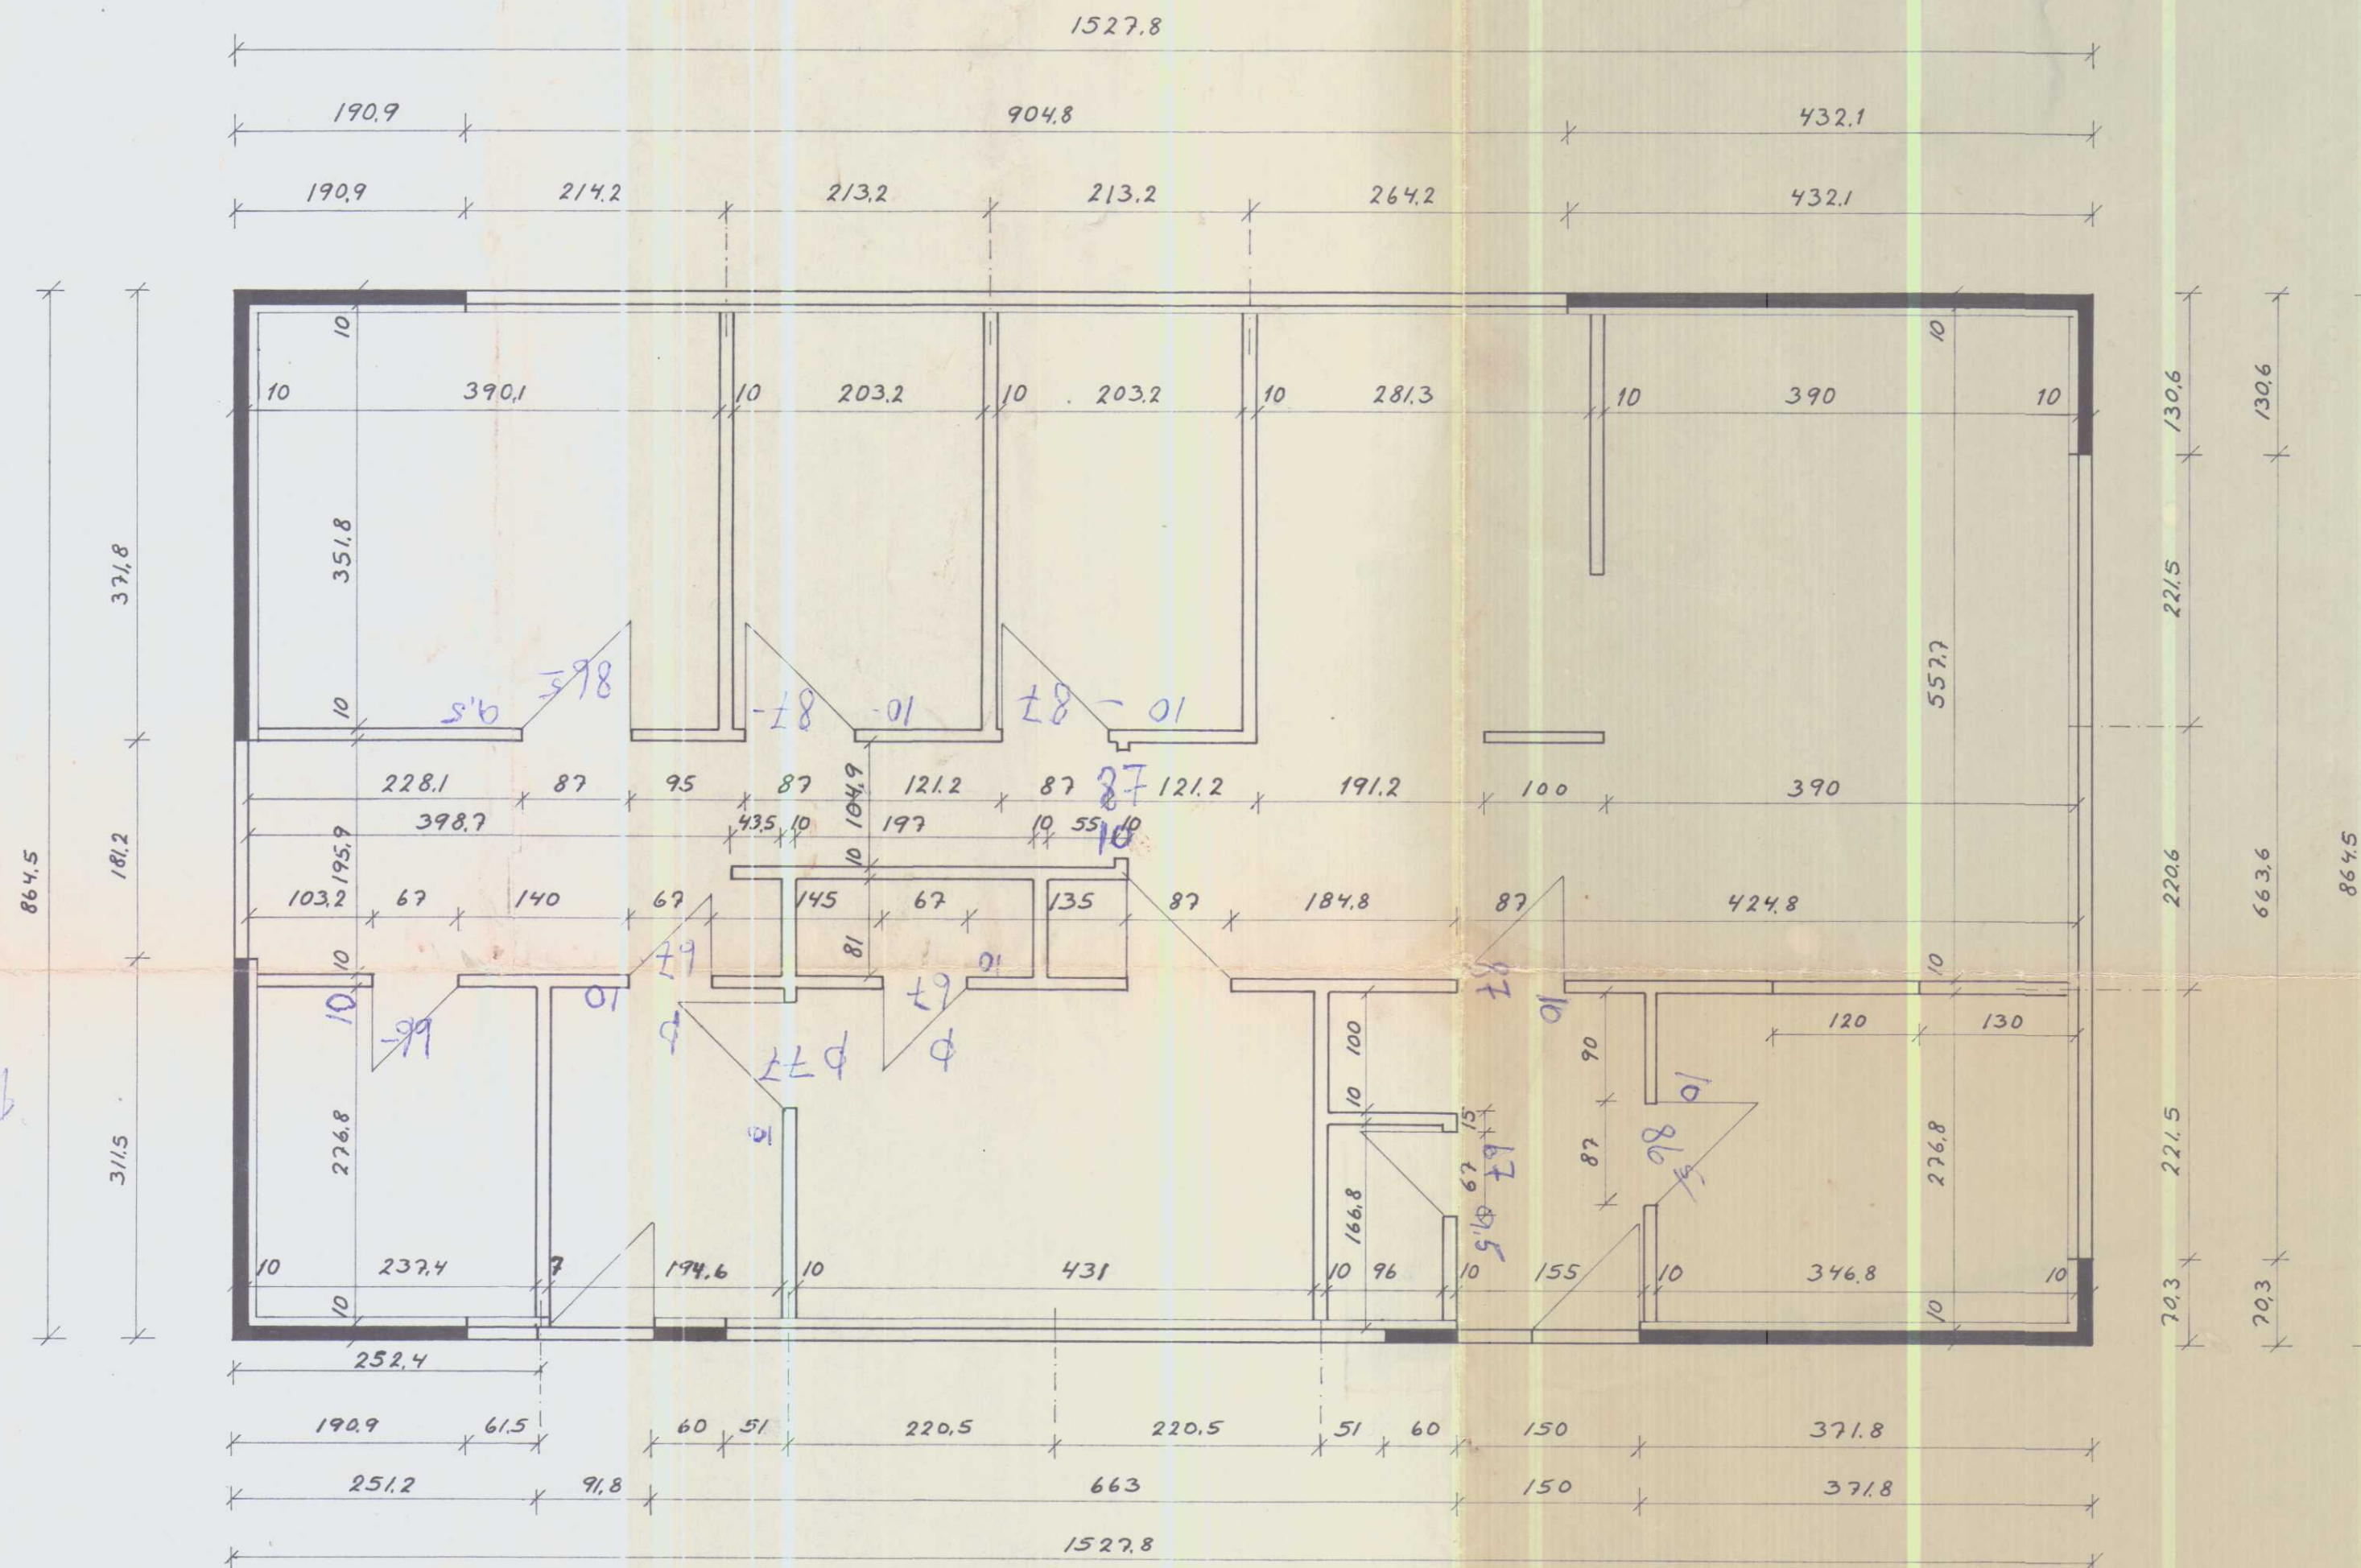

900 g014

Einingahús tegund 1054		
VERK ^{H/F}		Grunnmynd
Mál 1:50	Teikn nr 2	19873 Júlíus Arnáson