

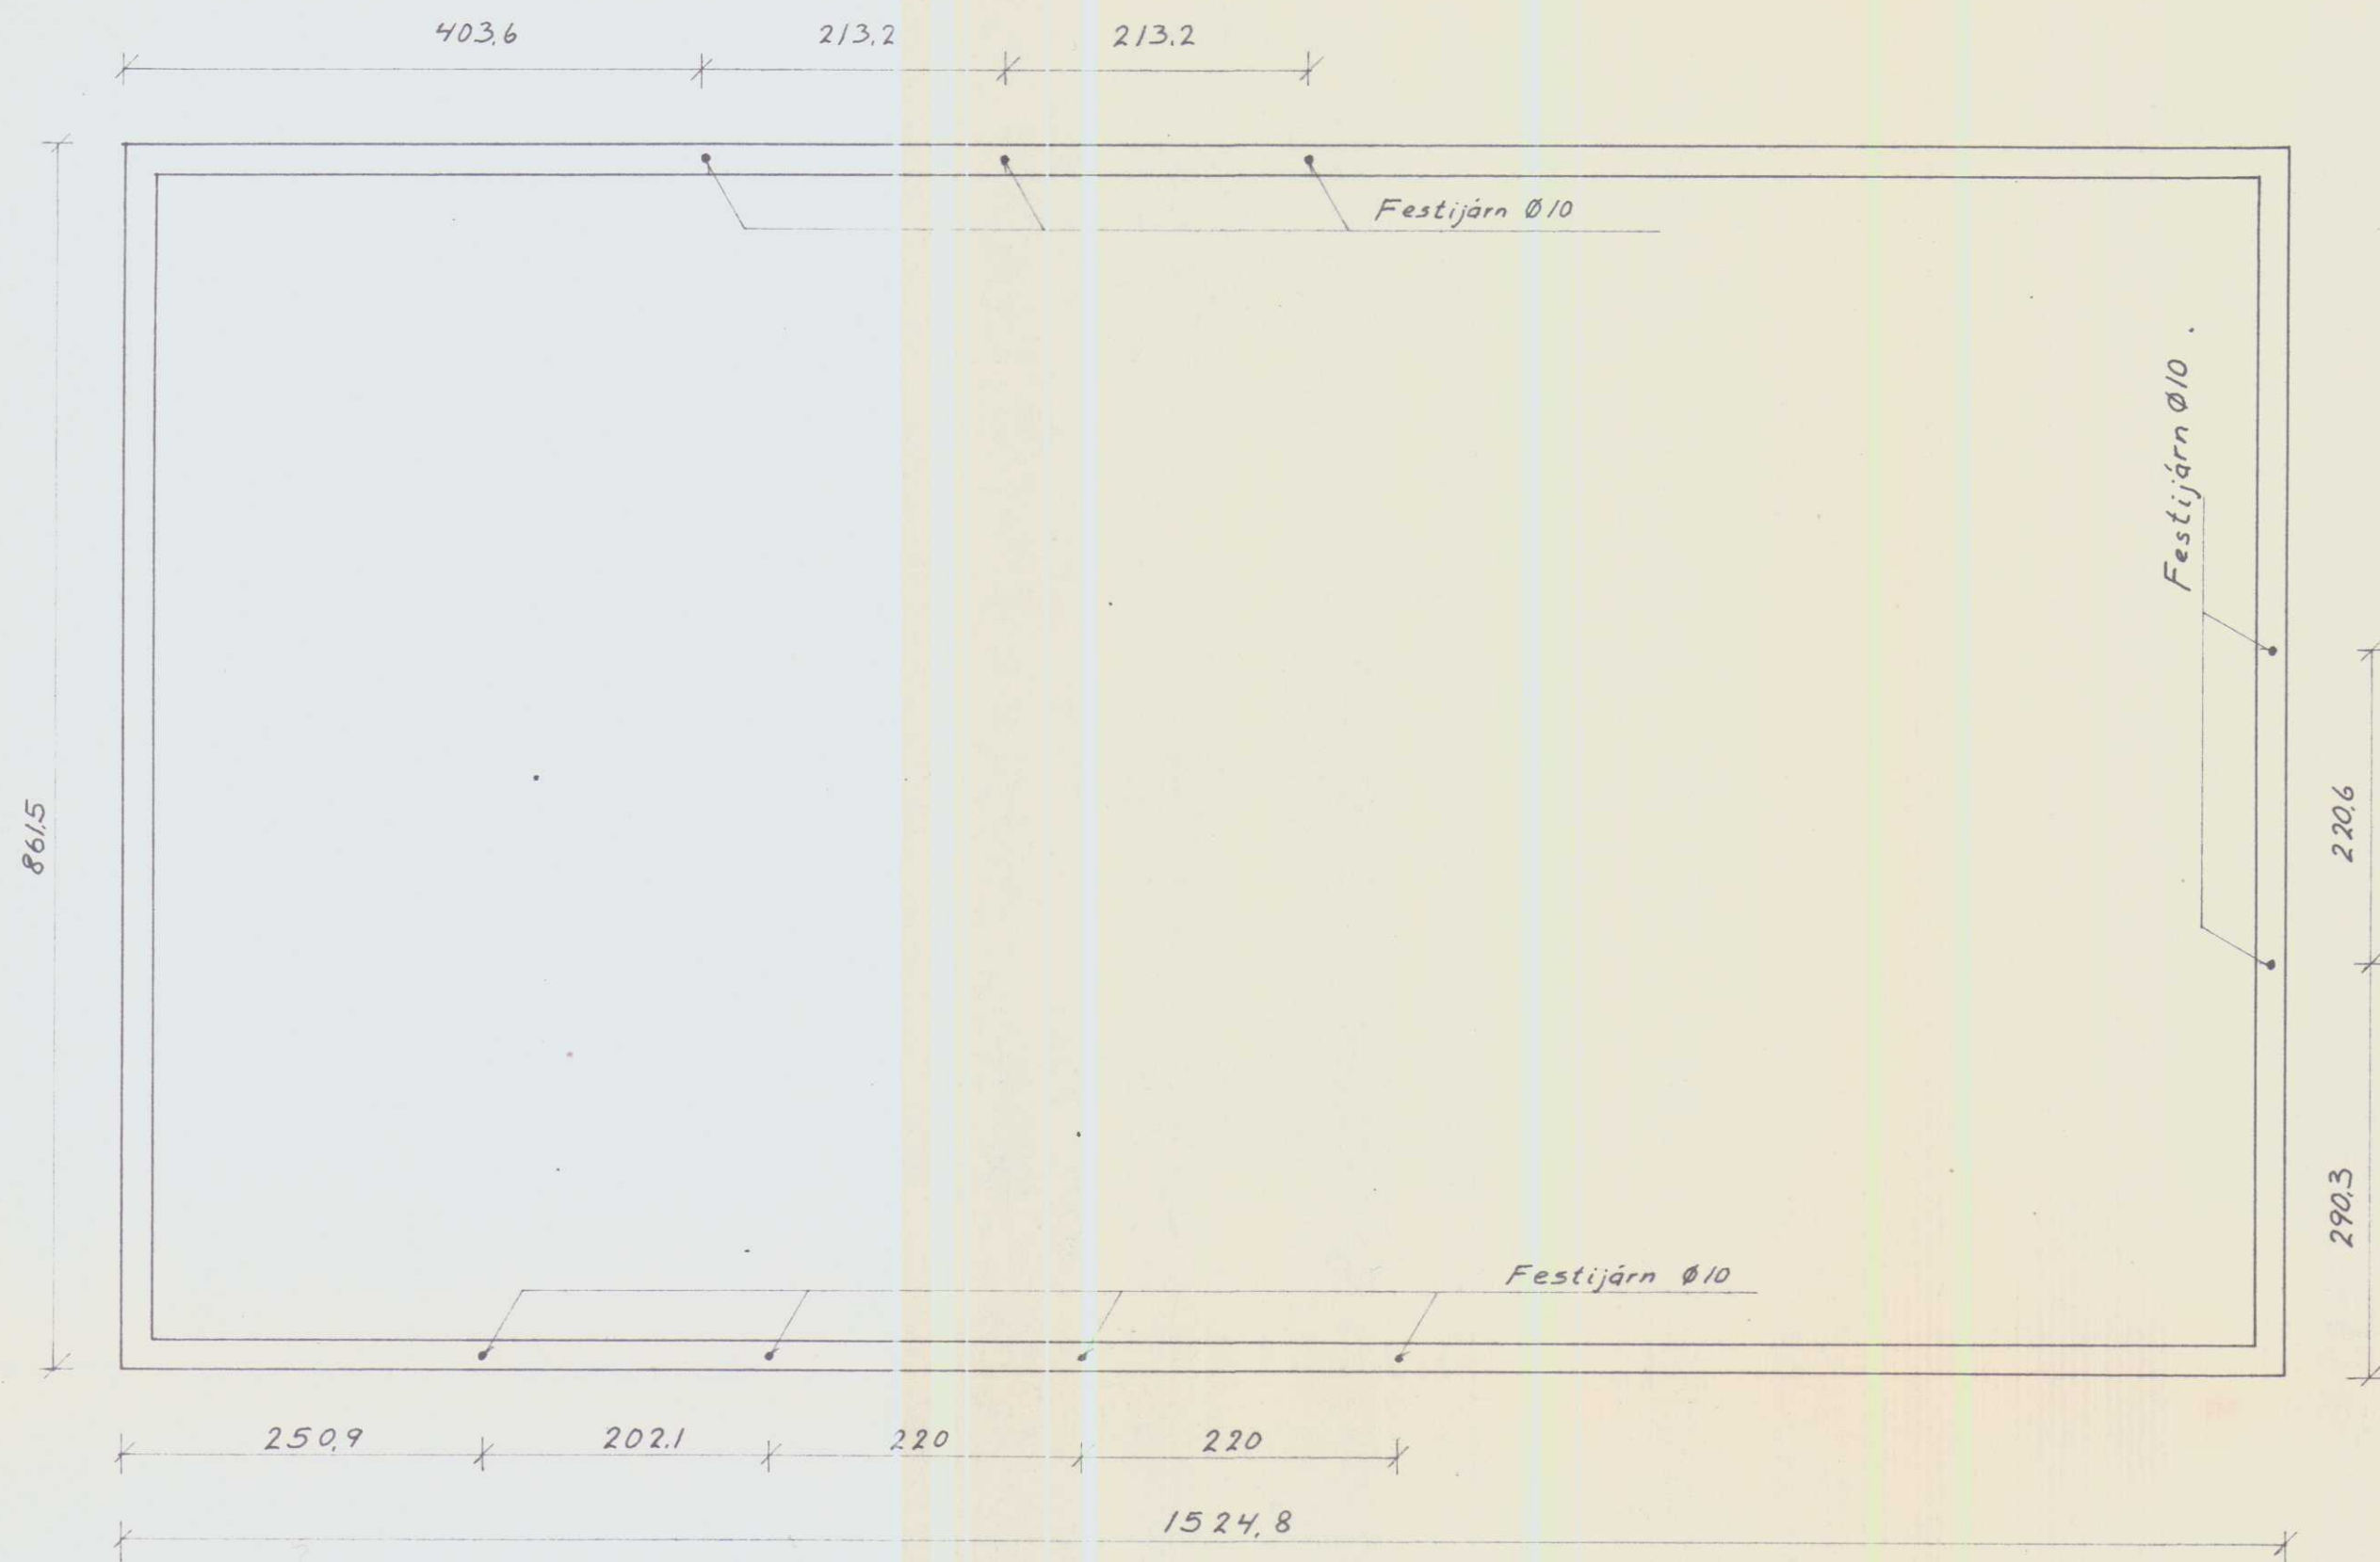


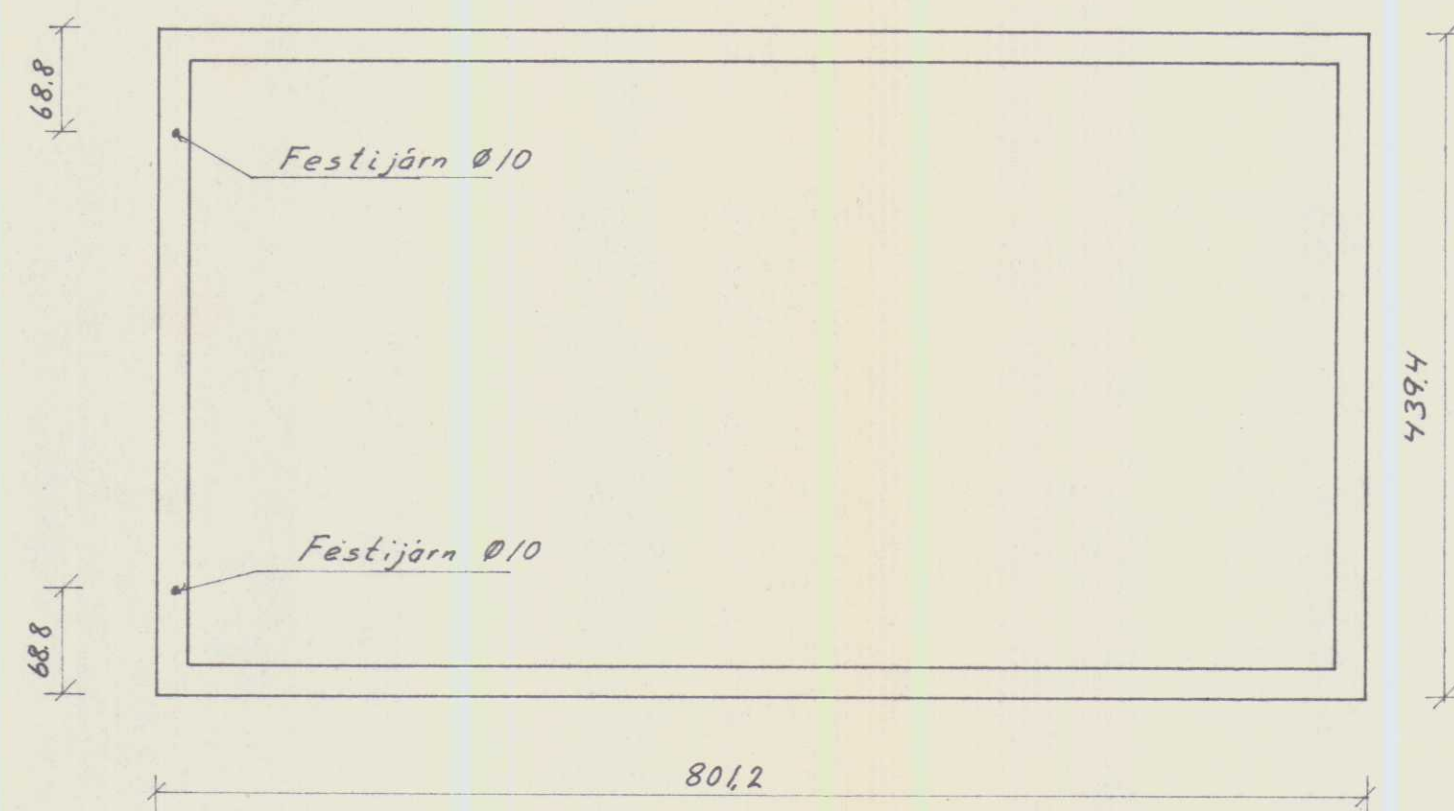

Sér mynd
þak festing 1:10

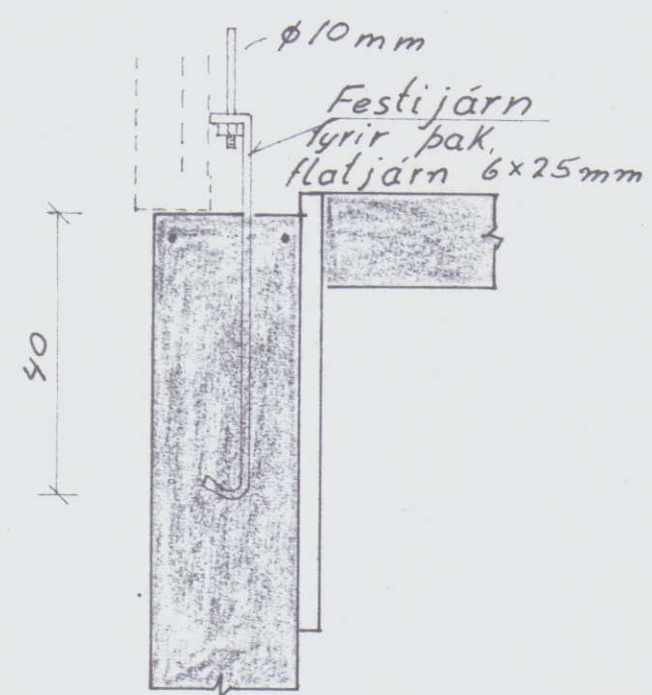

Einingahús tegund 1054		
VERK ^{H/F}		Undirstöður
Sími 25600		
Mál 1:50 1:10	Teikn nr 3	10/8 '93 Jónas Arnarson