




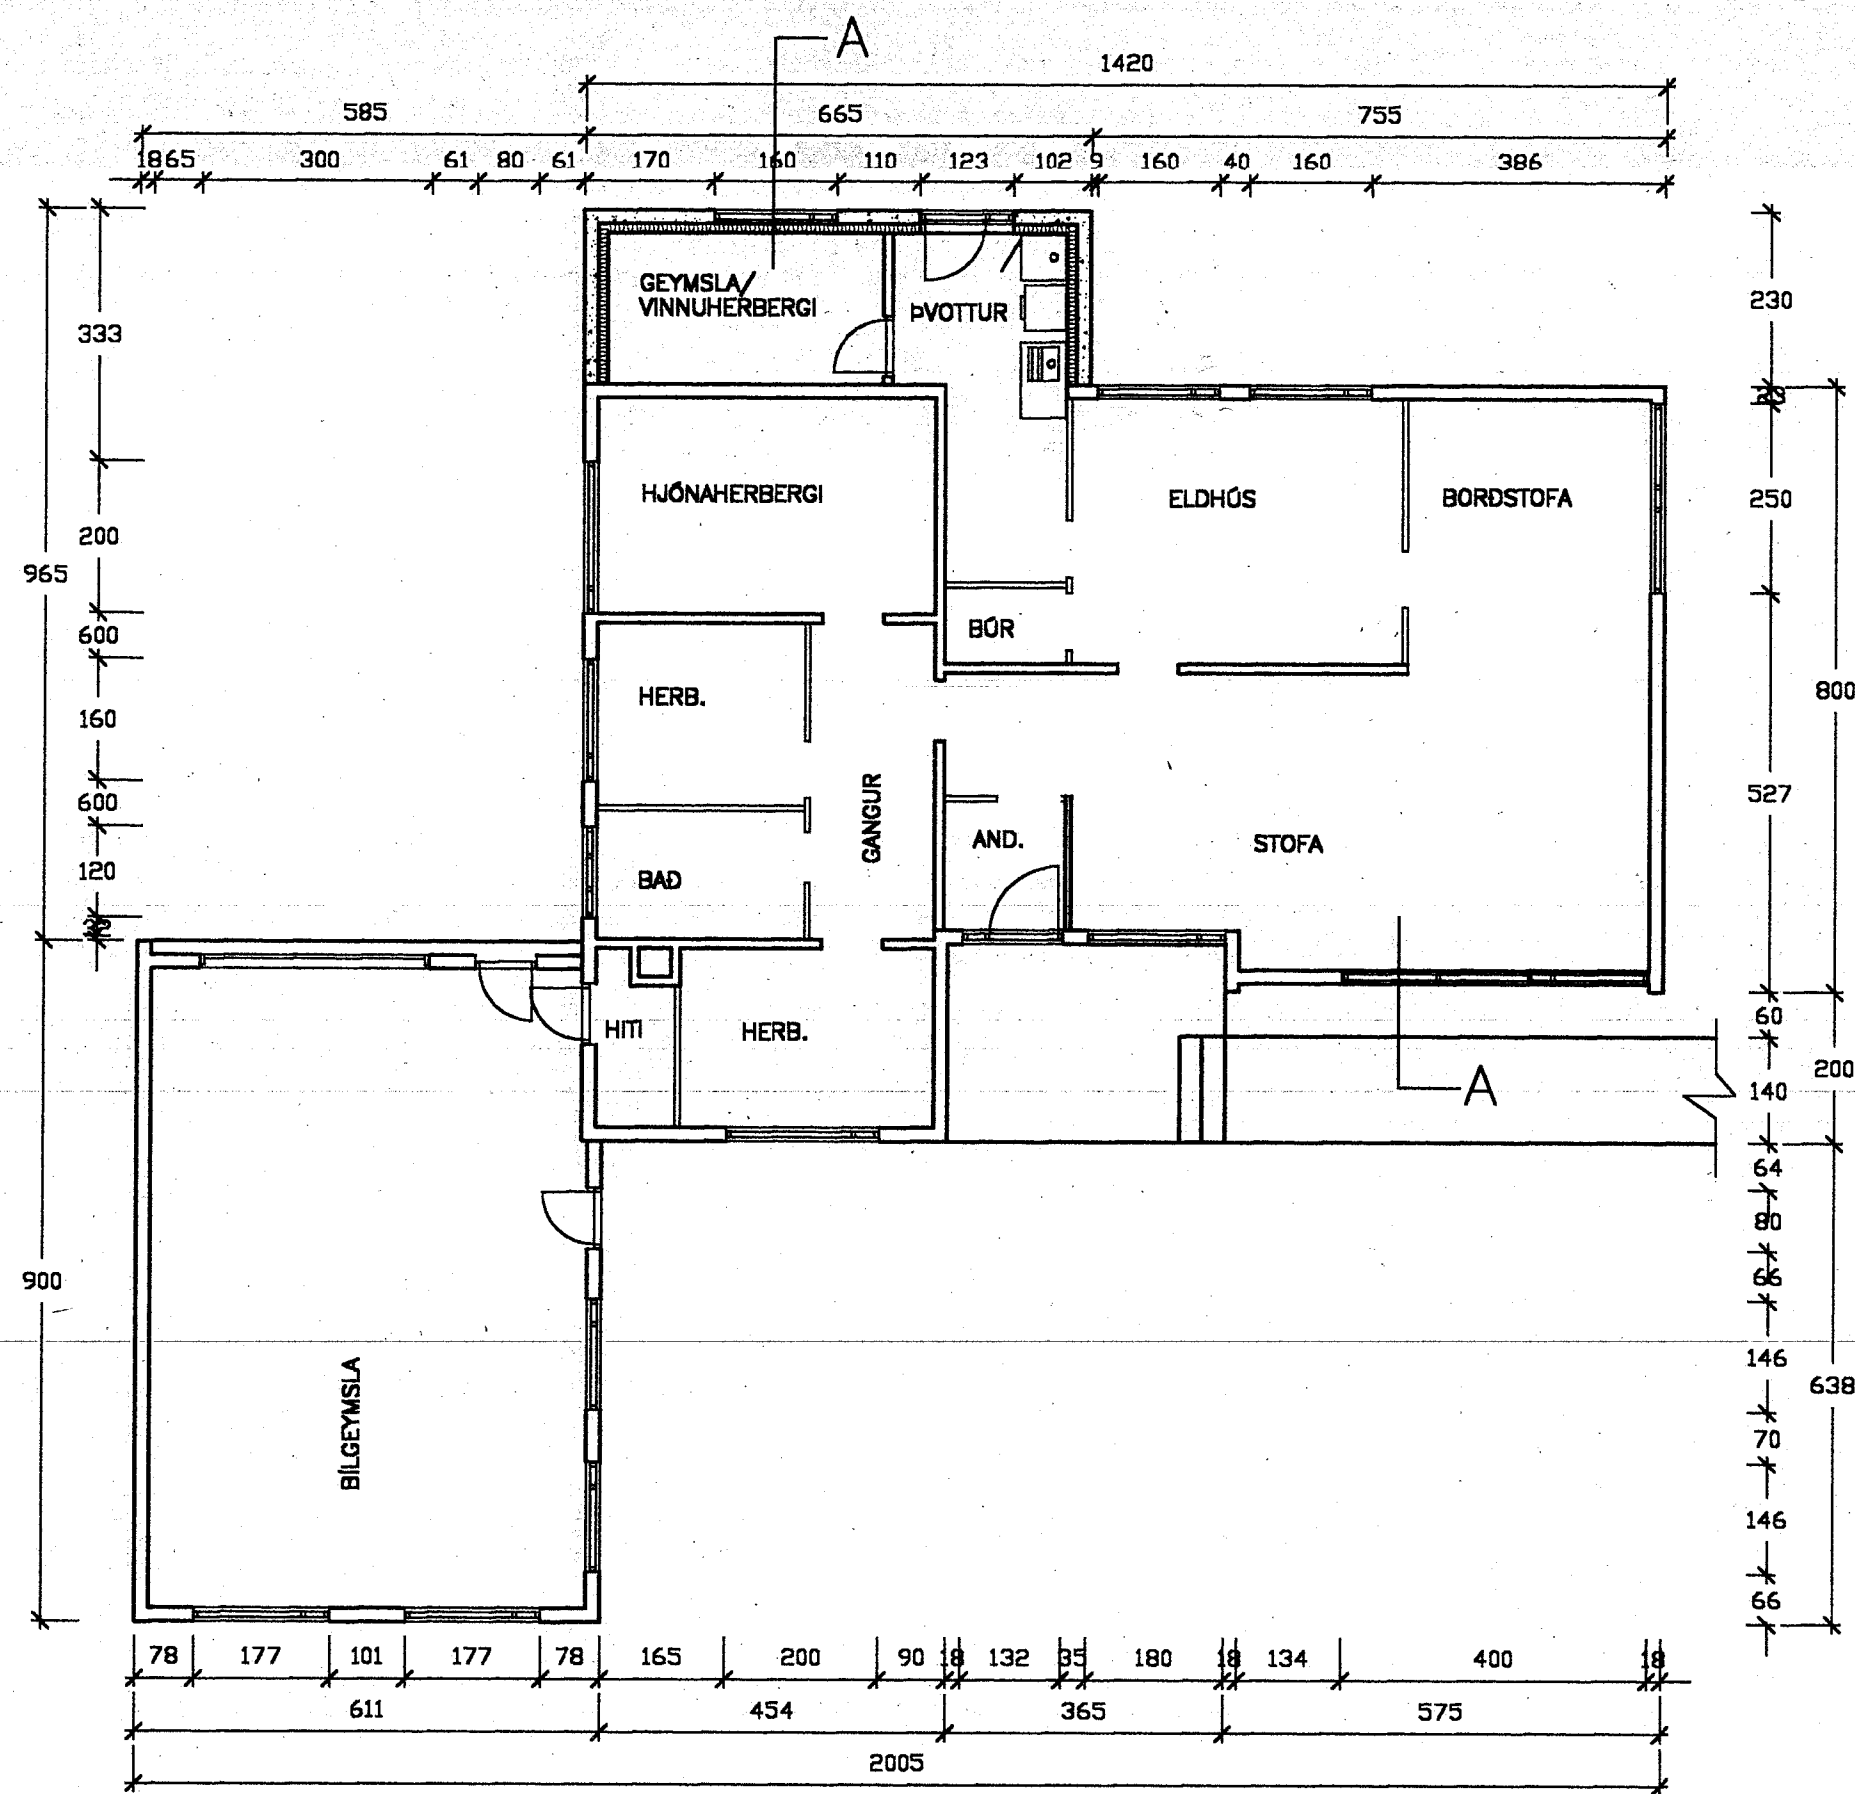


GRUNNMYND MKV 1:100

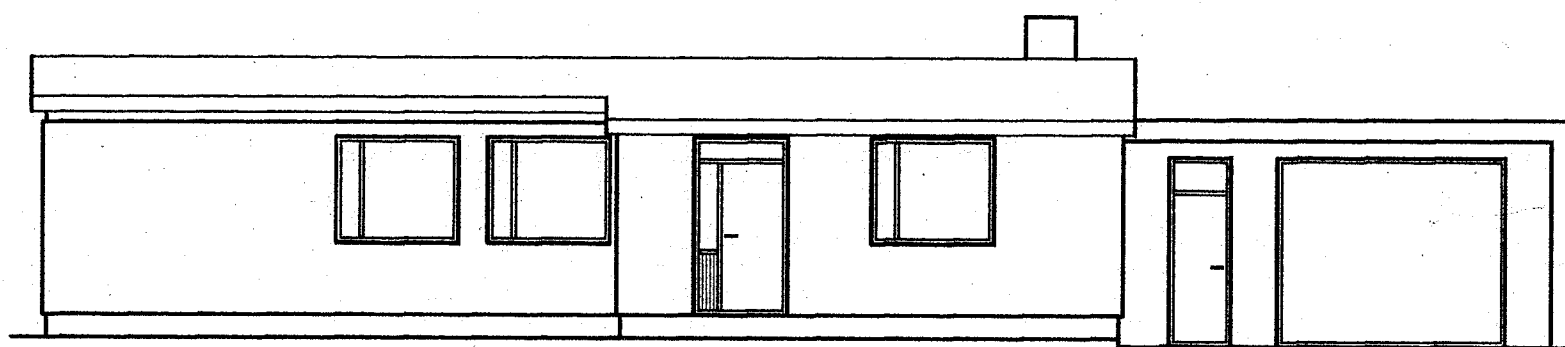


AUSTUR

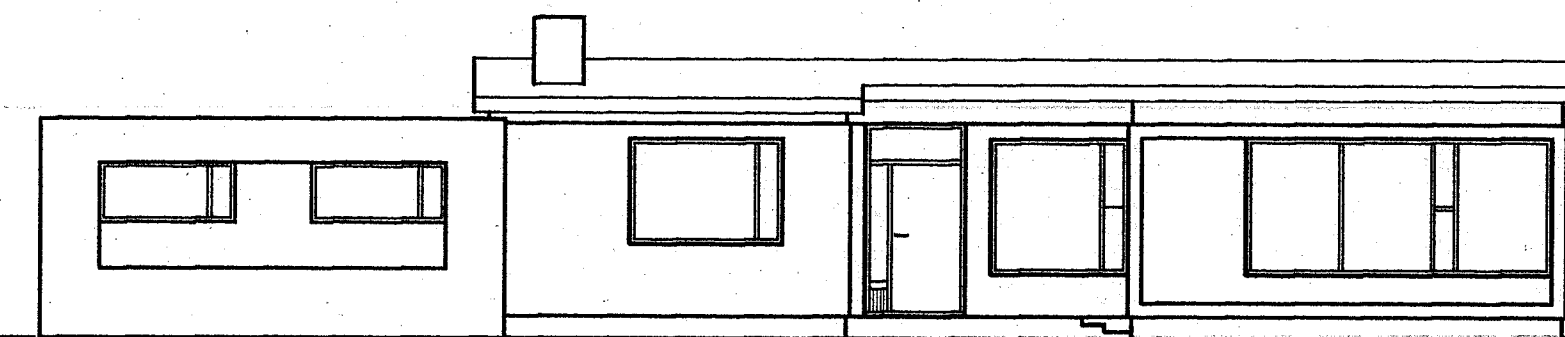


VEŠTUR

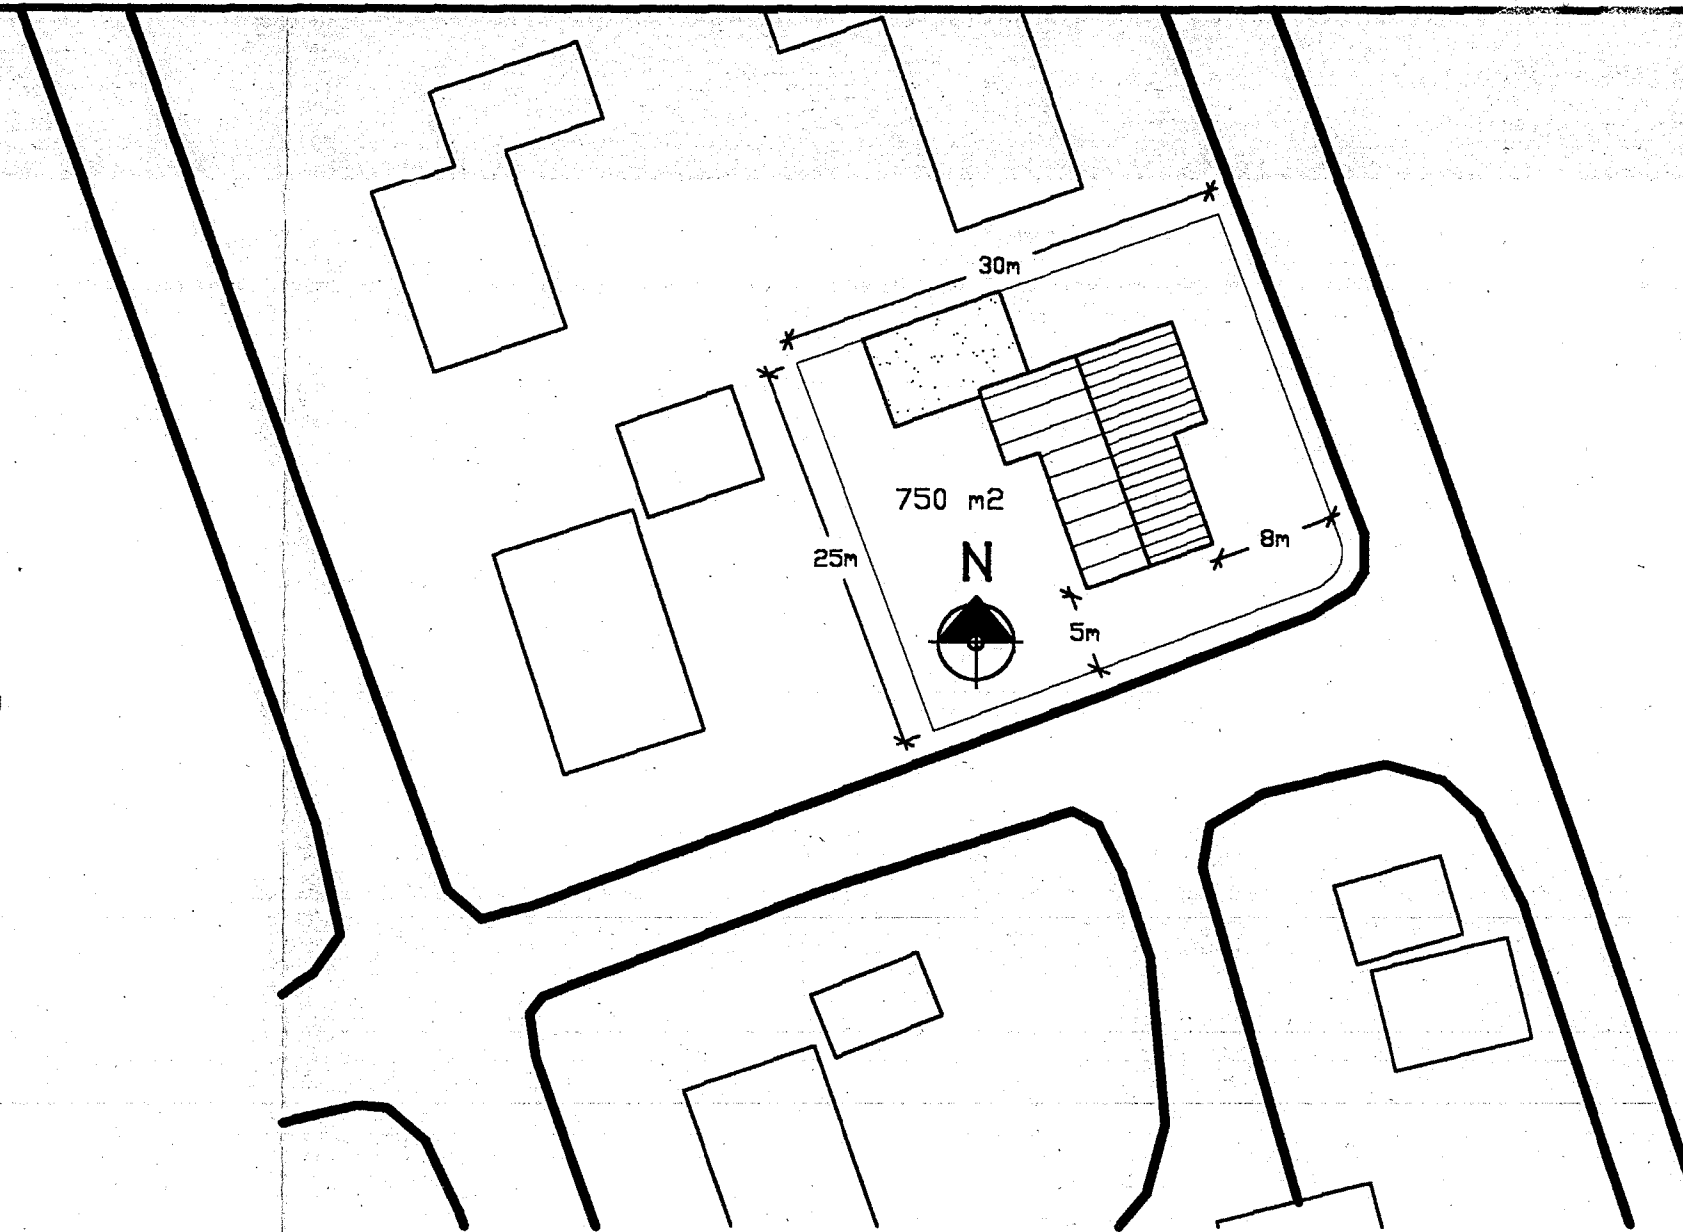


AFSTÖÐUMYND 1:500

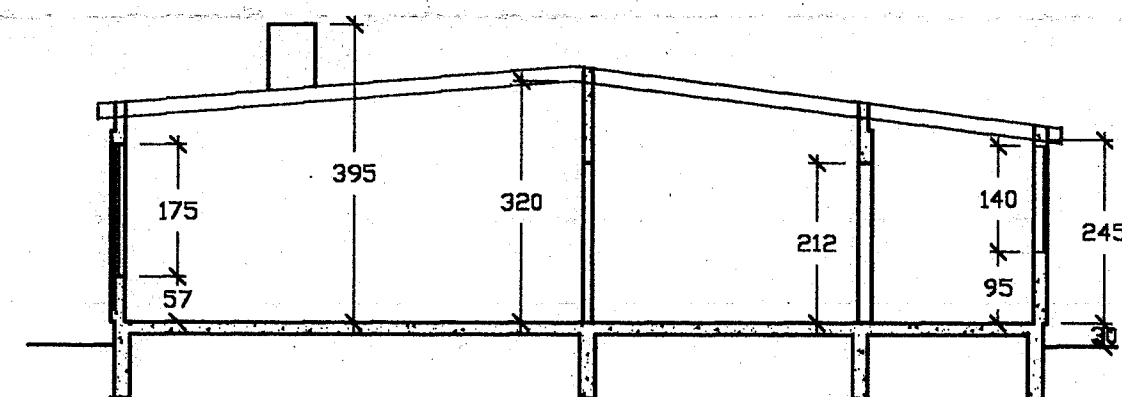

SNID A-A

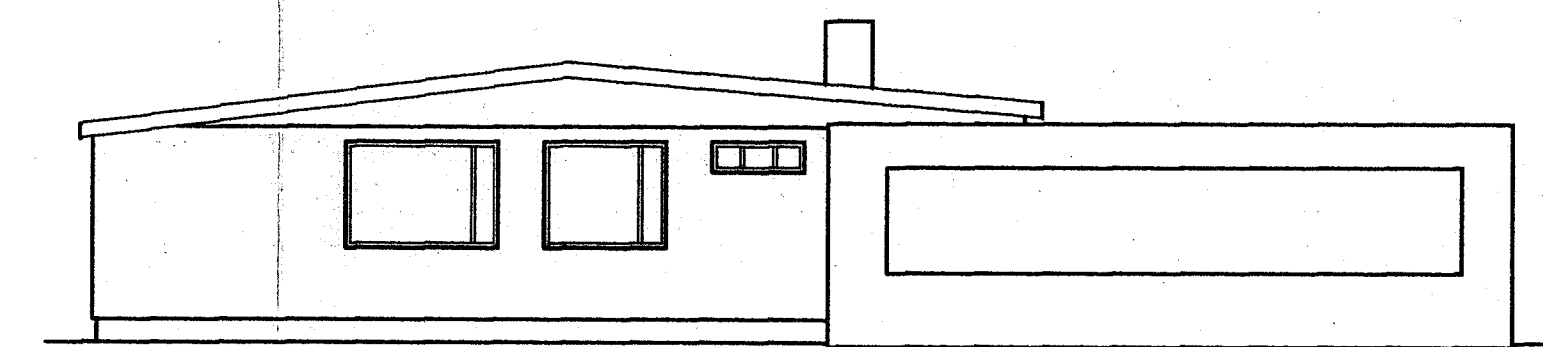

NORDUR

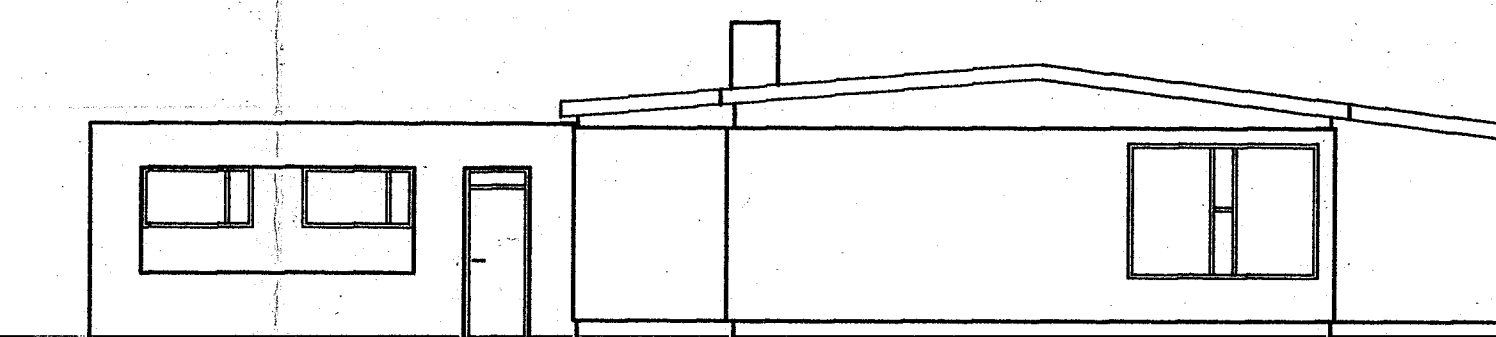

SUÐUR

Samþykkt í
Byggingarnefnd 11.mai'1998
Leyfisnefnd 12.mai'1998

BYGGINGARFULLTRÚINN
HVAMMSTANGA
Handwritten signature

VIÐBYGGING
Byggingarefni: steinsteypa
Bröttó rámmál: 42,4 m³
Bröttó flatarmál: 15,3 m²

BREKKUGATA II HVAMMSTANGA	MÁLKV. 1:100 1:500
	TEIKNING NR. MHB011
RÁÐBARDUR SF. RÁÐGJÖF OG VERKFRÆÐIÞJÓUSTI SÍMAR: 451 2931 OG 451 2797. FAX: 451 2805	
ÁGÚST ÞORGEIRSSON FVFI BJARNI ÞÓR EINARSSON FTEI	
DAGSETA 30. 04. 1998	