



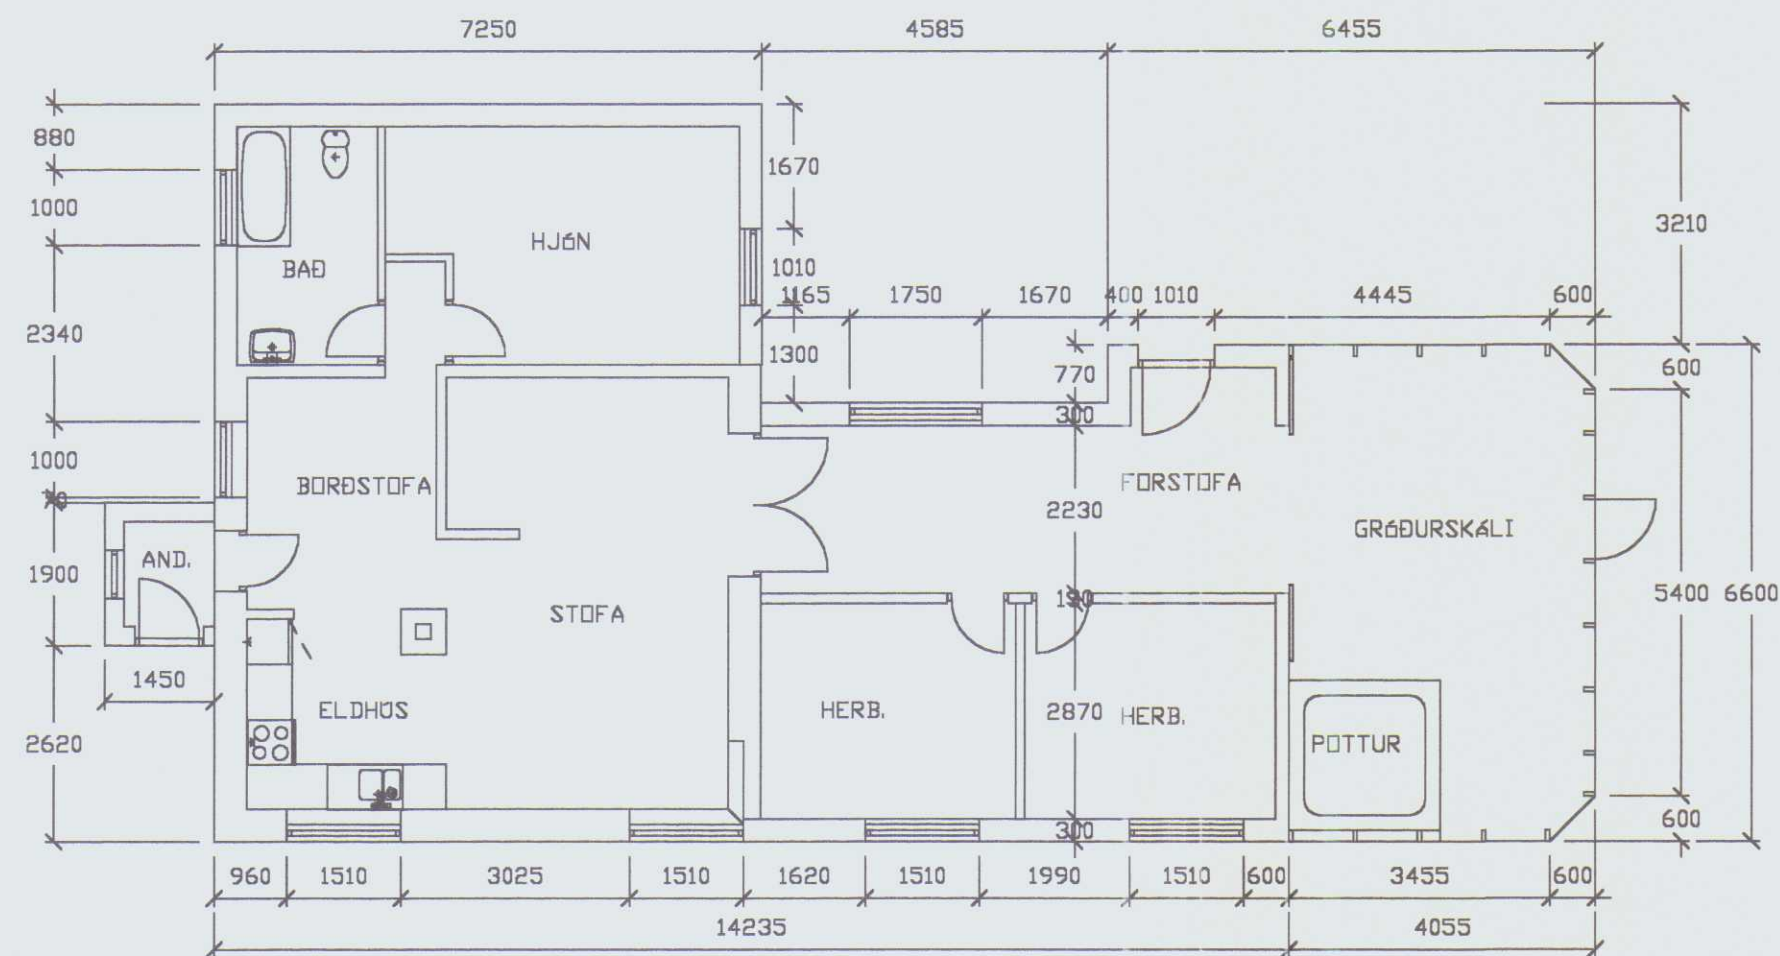


GRUNNMYND MKV 1:100

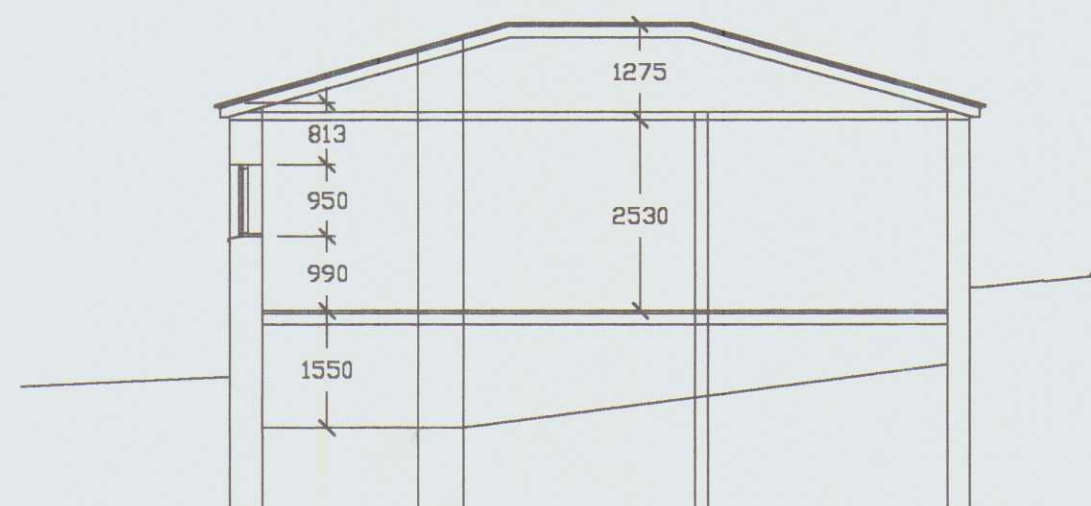


SNID MKV 1:100


HÚNAÞING
Samþykkt:
f skipulags- og byggingarnefnd
8 ág 2002
f hrepparnefnd 5 apr. 2002

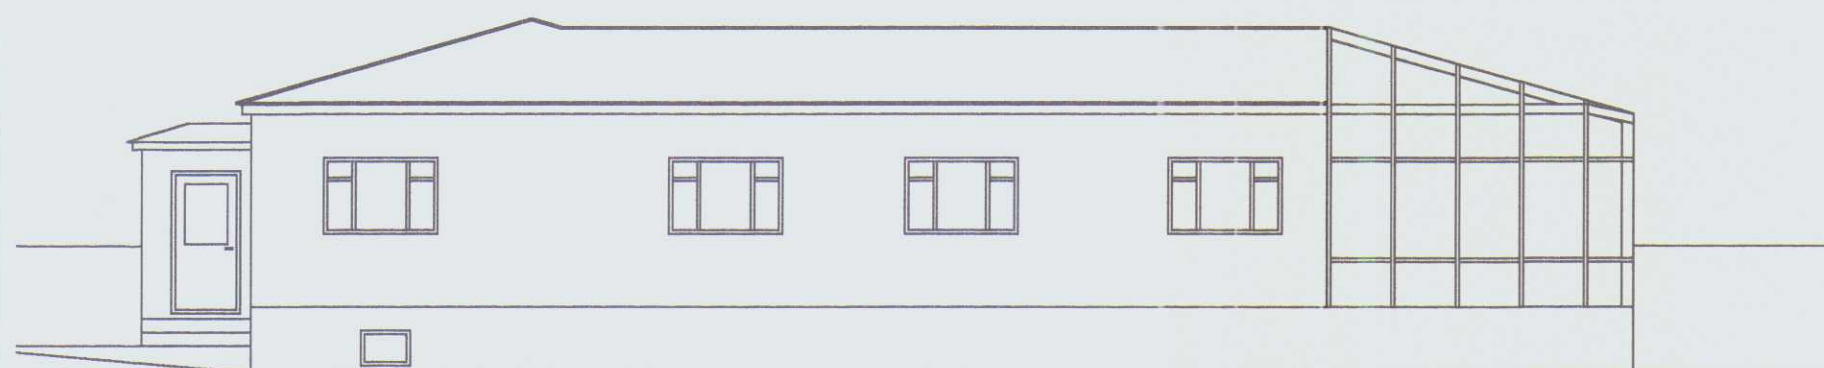


VESTUR

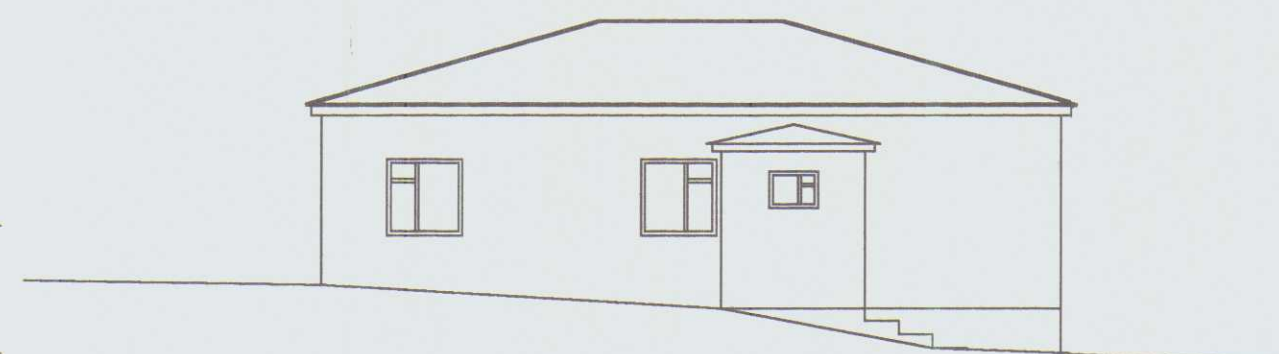


NORÐUR

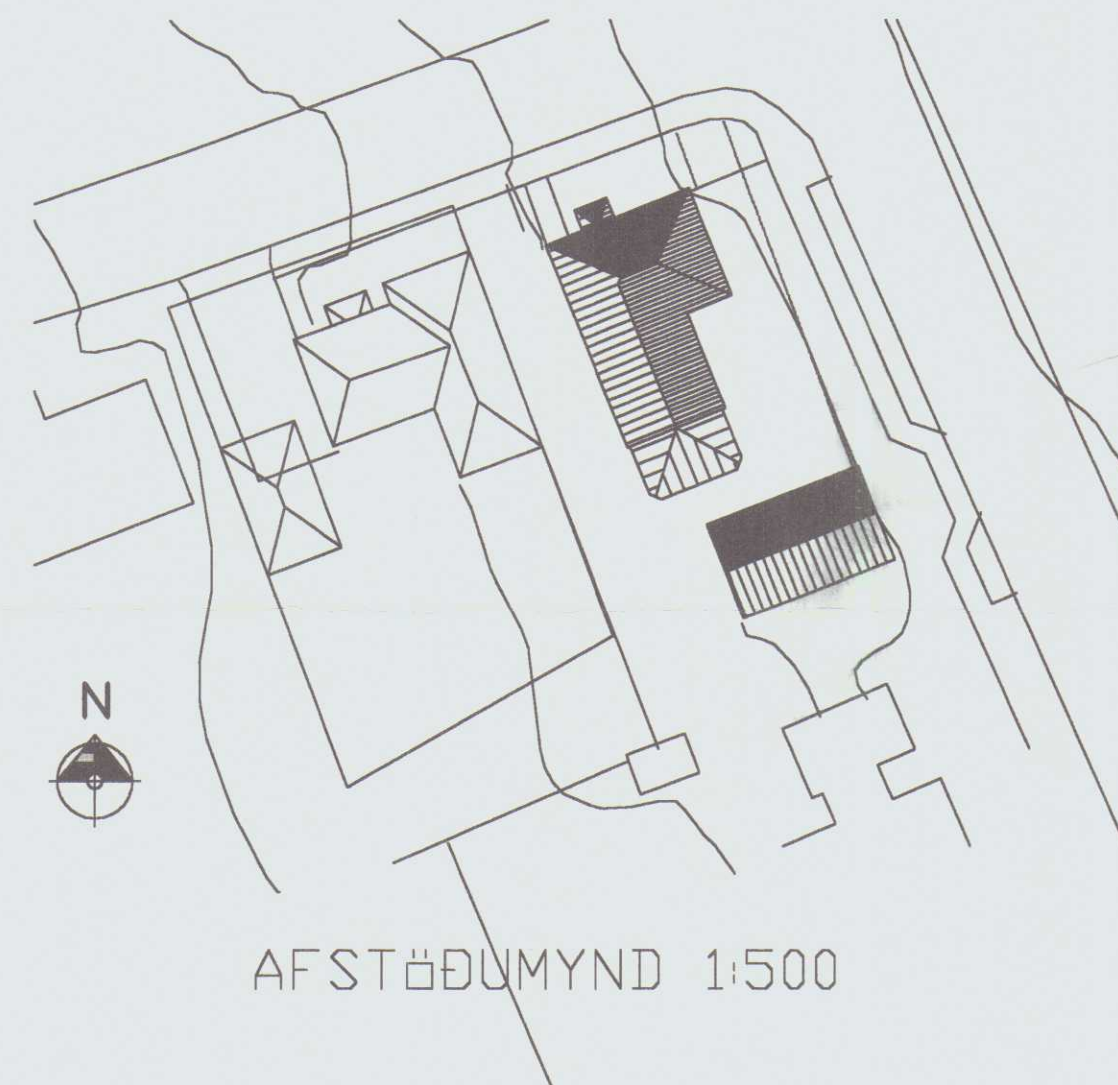

AFSTÖÐUMYND 1:500

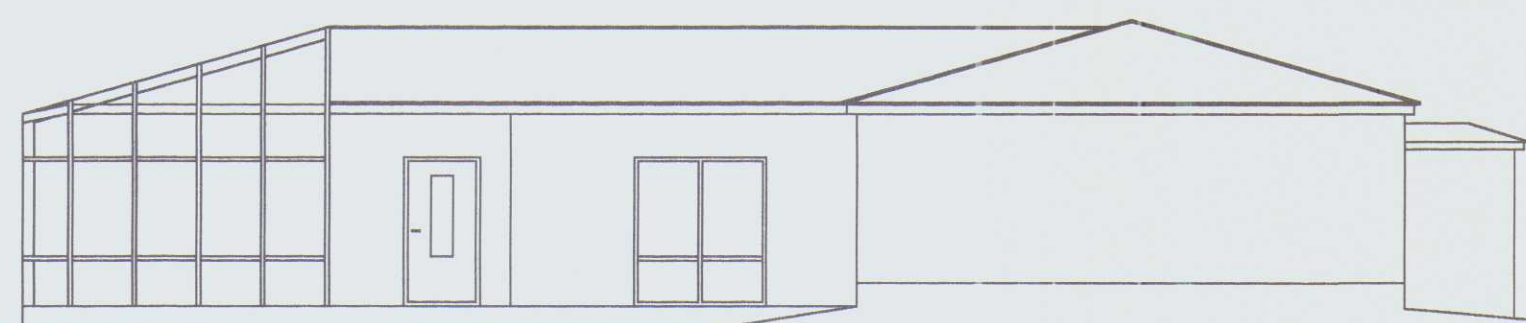

AUSTUR

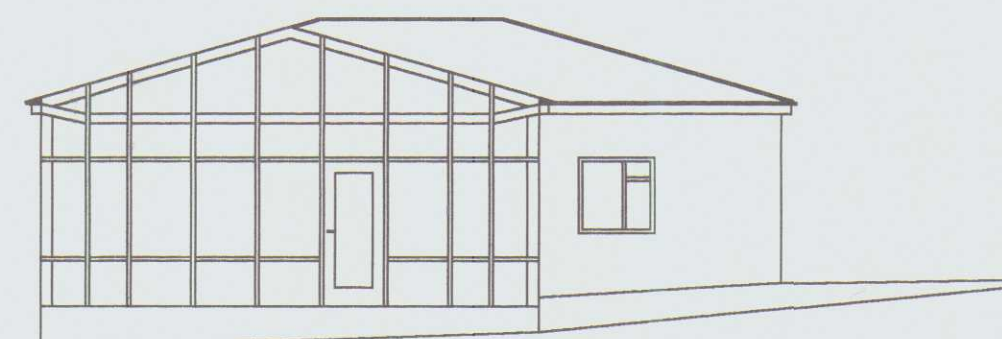

SUÐUR

BREKKUGATA 12
HVAMMSTANGA

ENDUR- OG VIÐBYGGING

RÁÐBARDUR SF.
RÁÐGJÖF OG VERKFRÁÐJÓNUMSTA
SÍMAR: 455 2511 OG 451 2797, FAX: 455 2509

ÁGÚST ÞORGEIRSSON
PVP
BJARNI ÞÓR EINHARSSON
FTJ

MÆLKV.
1:100

SAMP.
LÖGSETT
03. 08. 2002

TEIKNING NR.

BGI2010