



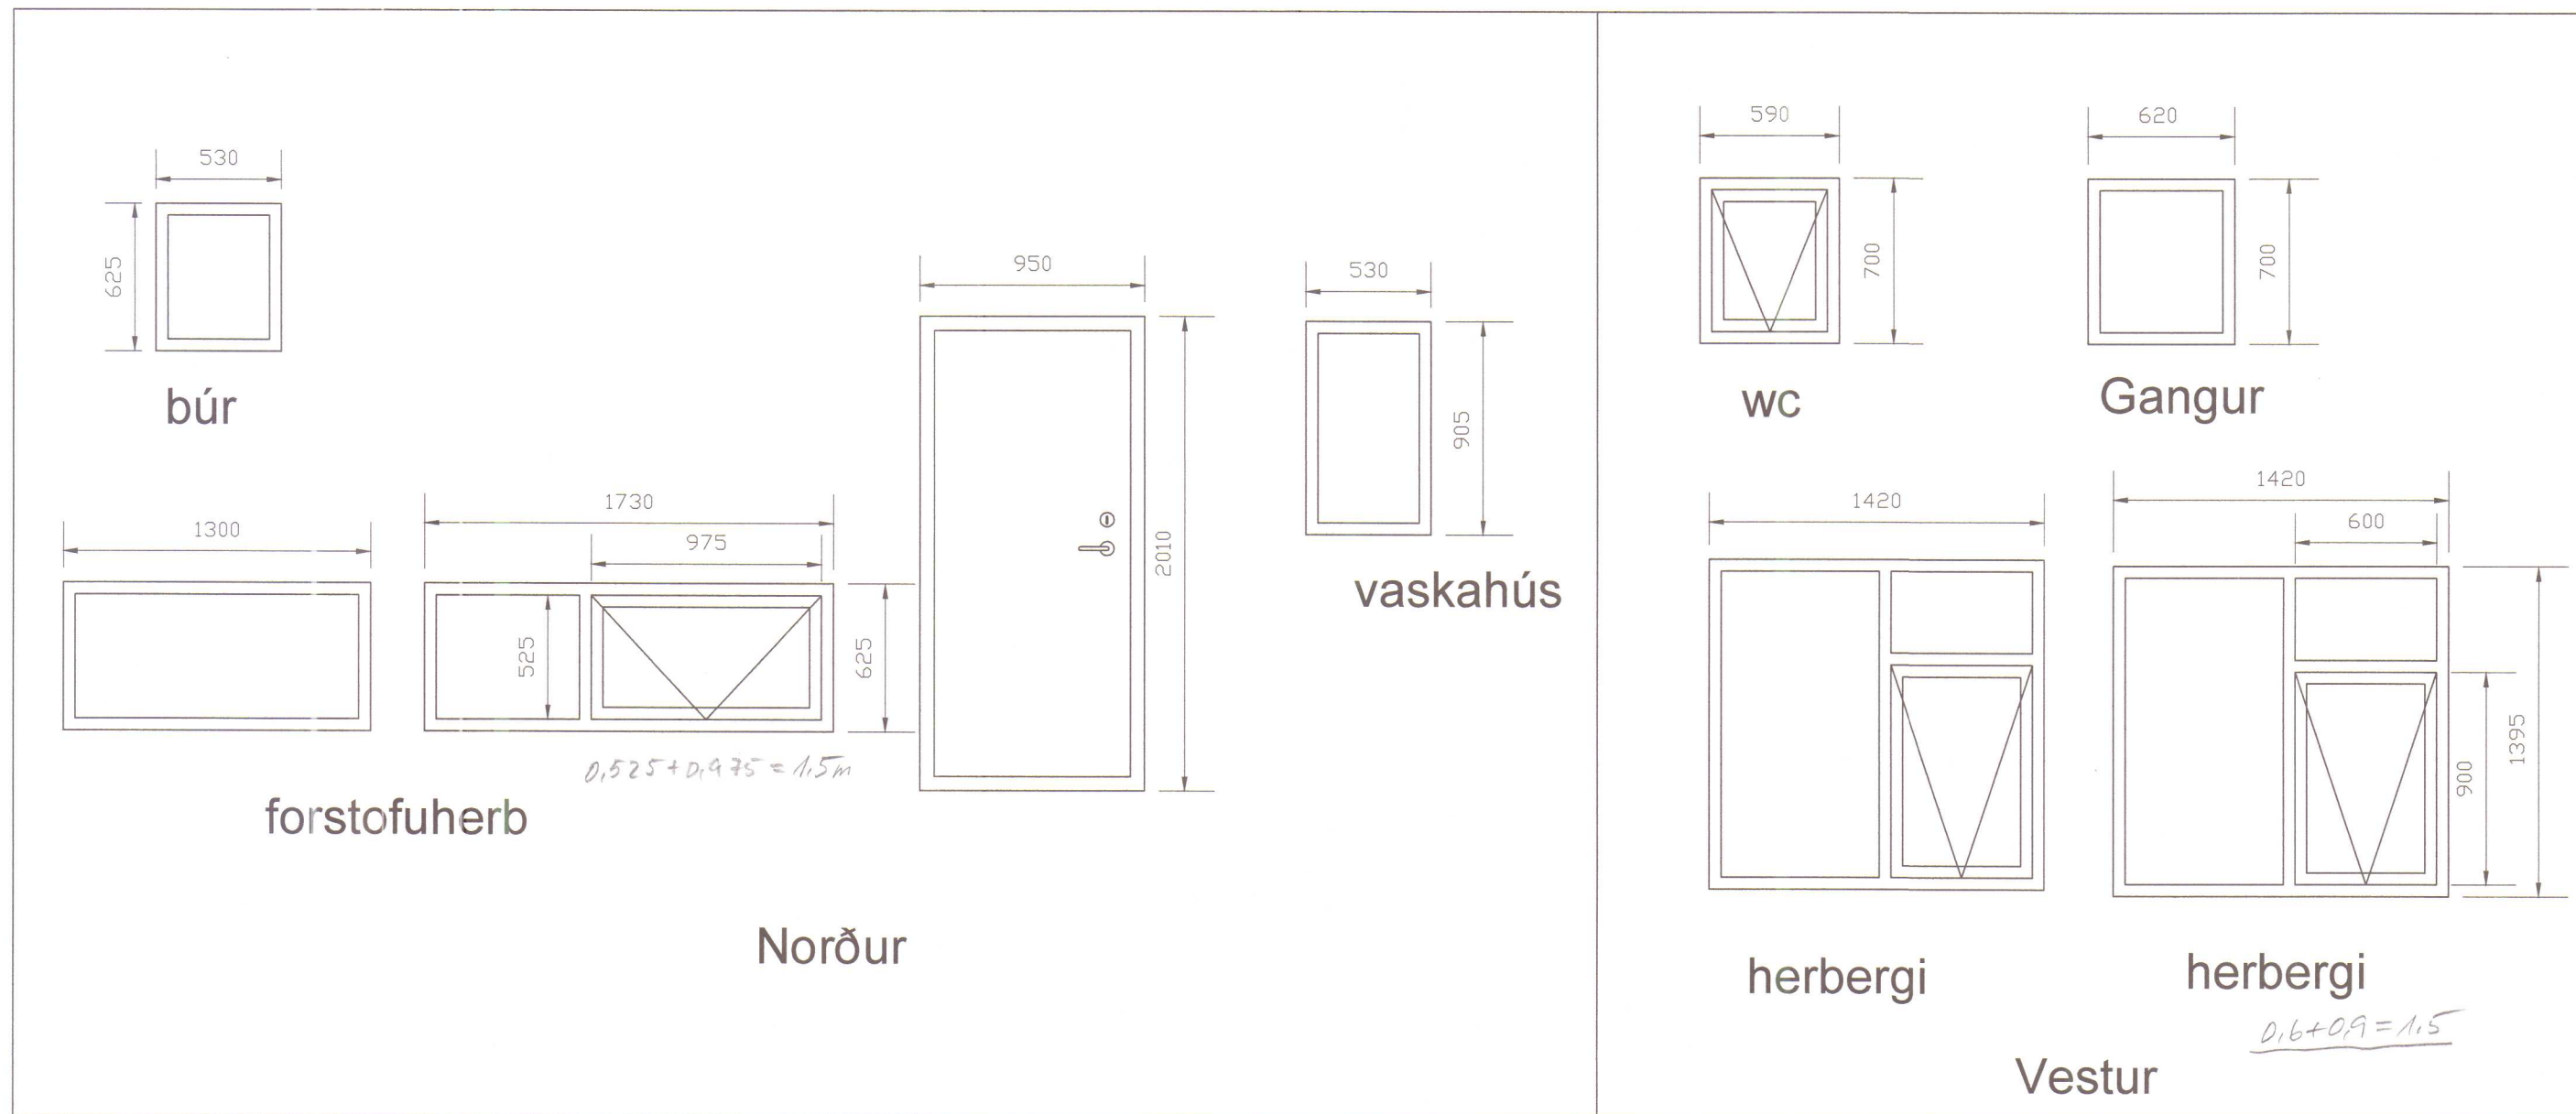


MÓTTEKIÐ
 19. mars 2021
 Byggingarfulltrúinn
 í Húnaþingi vestra

$$\frac{1613}{205} = \frac{4770}{x}$$


$$\frac{x}{4770} = \frac{205}{1613}$$

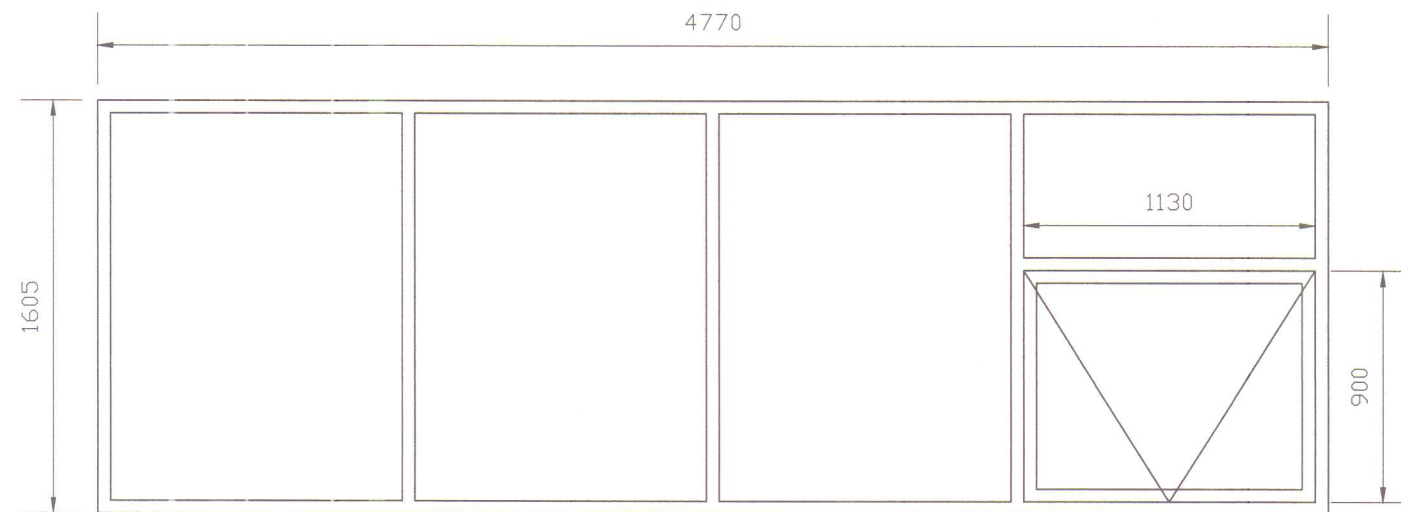

stofa

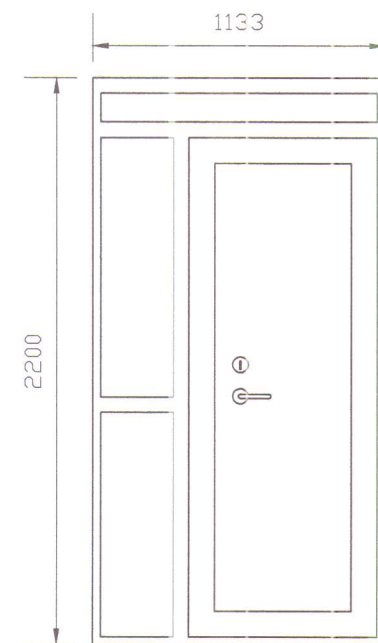


anddyri

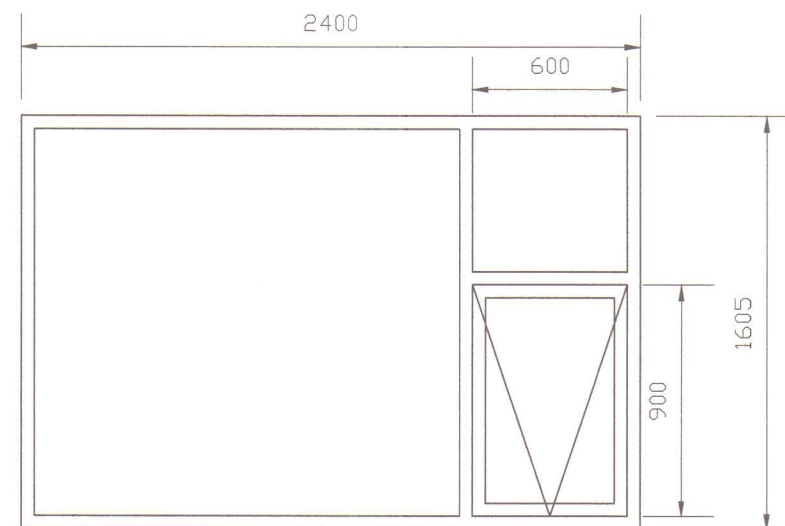

herbergi


Austur

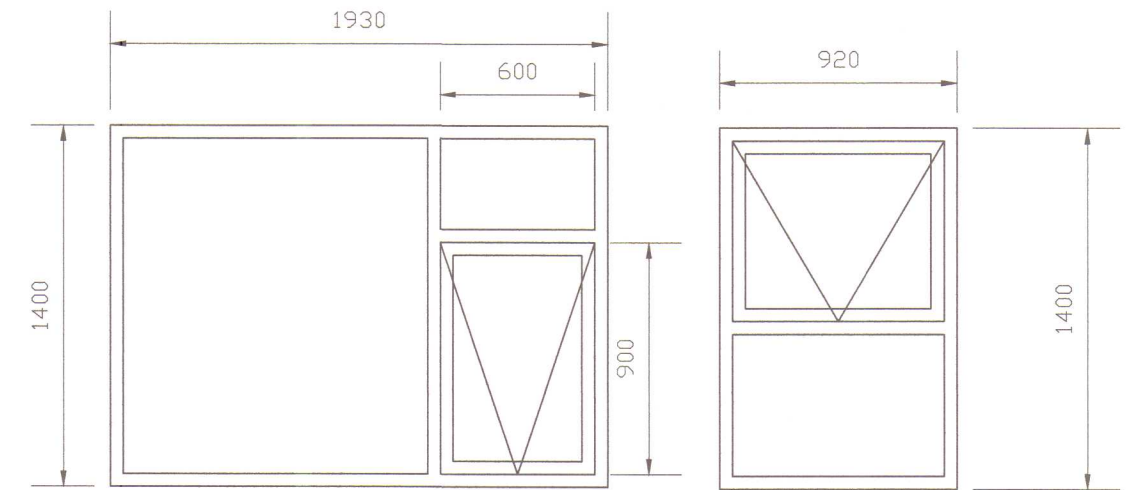

hjón

stofa

Suður

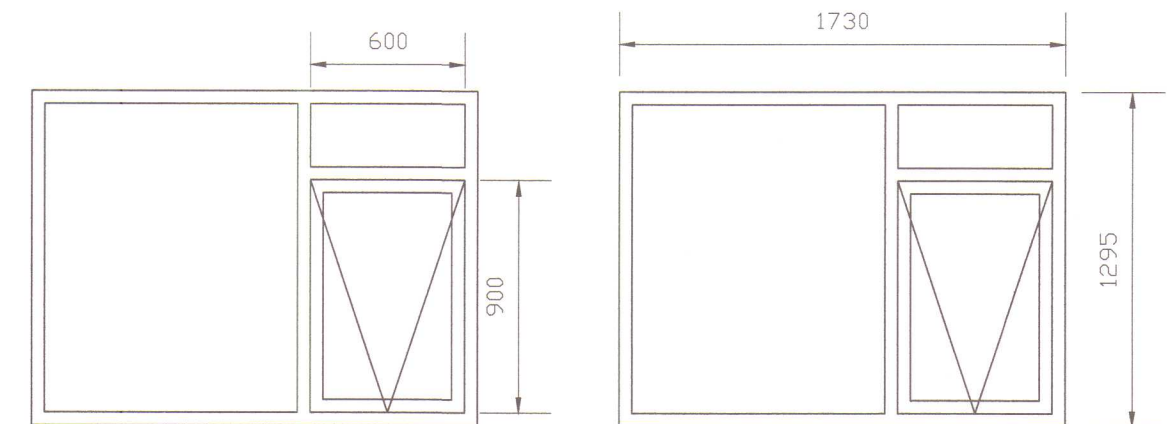

Eldhús

