

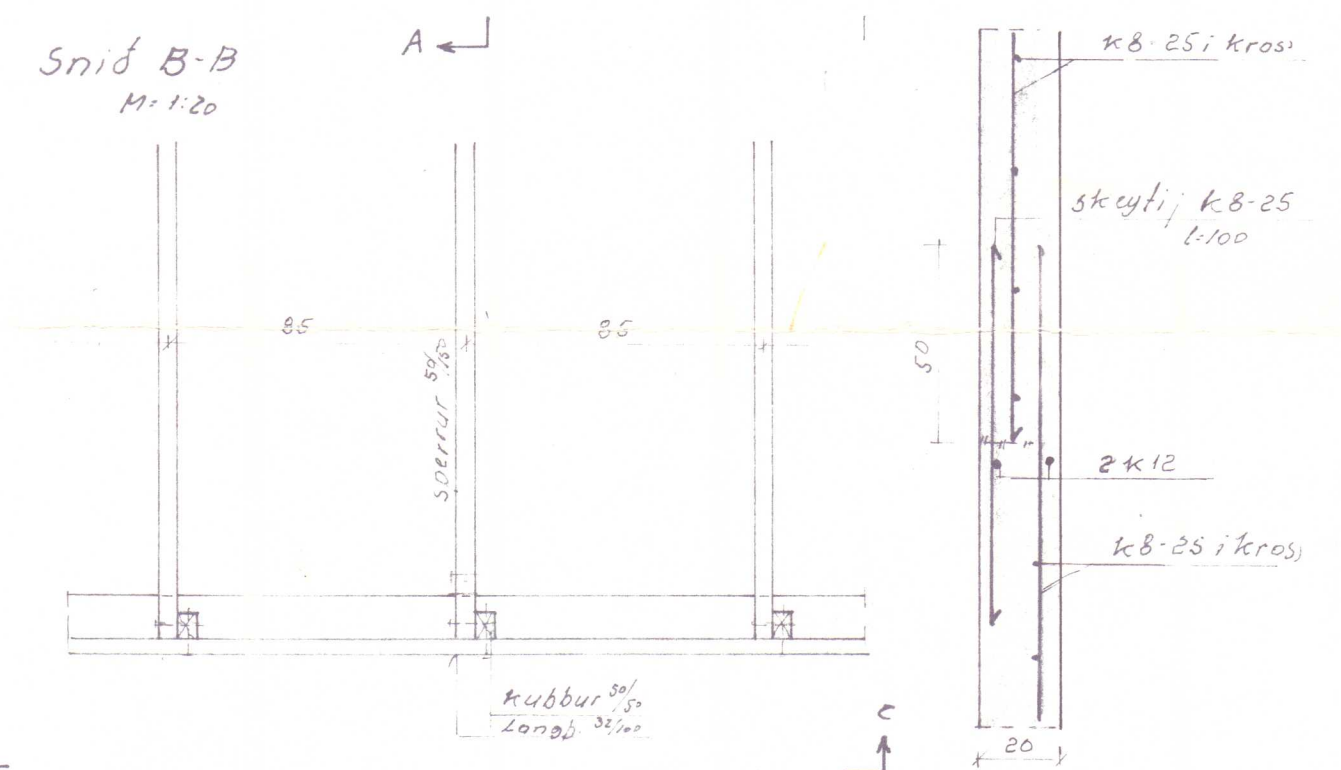
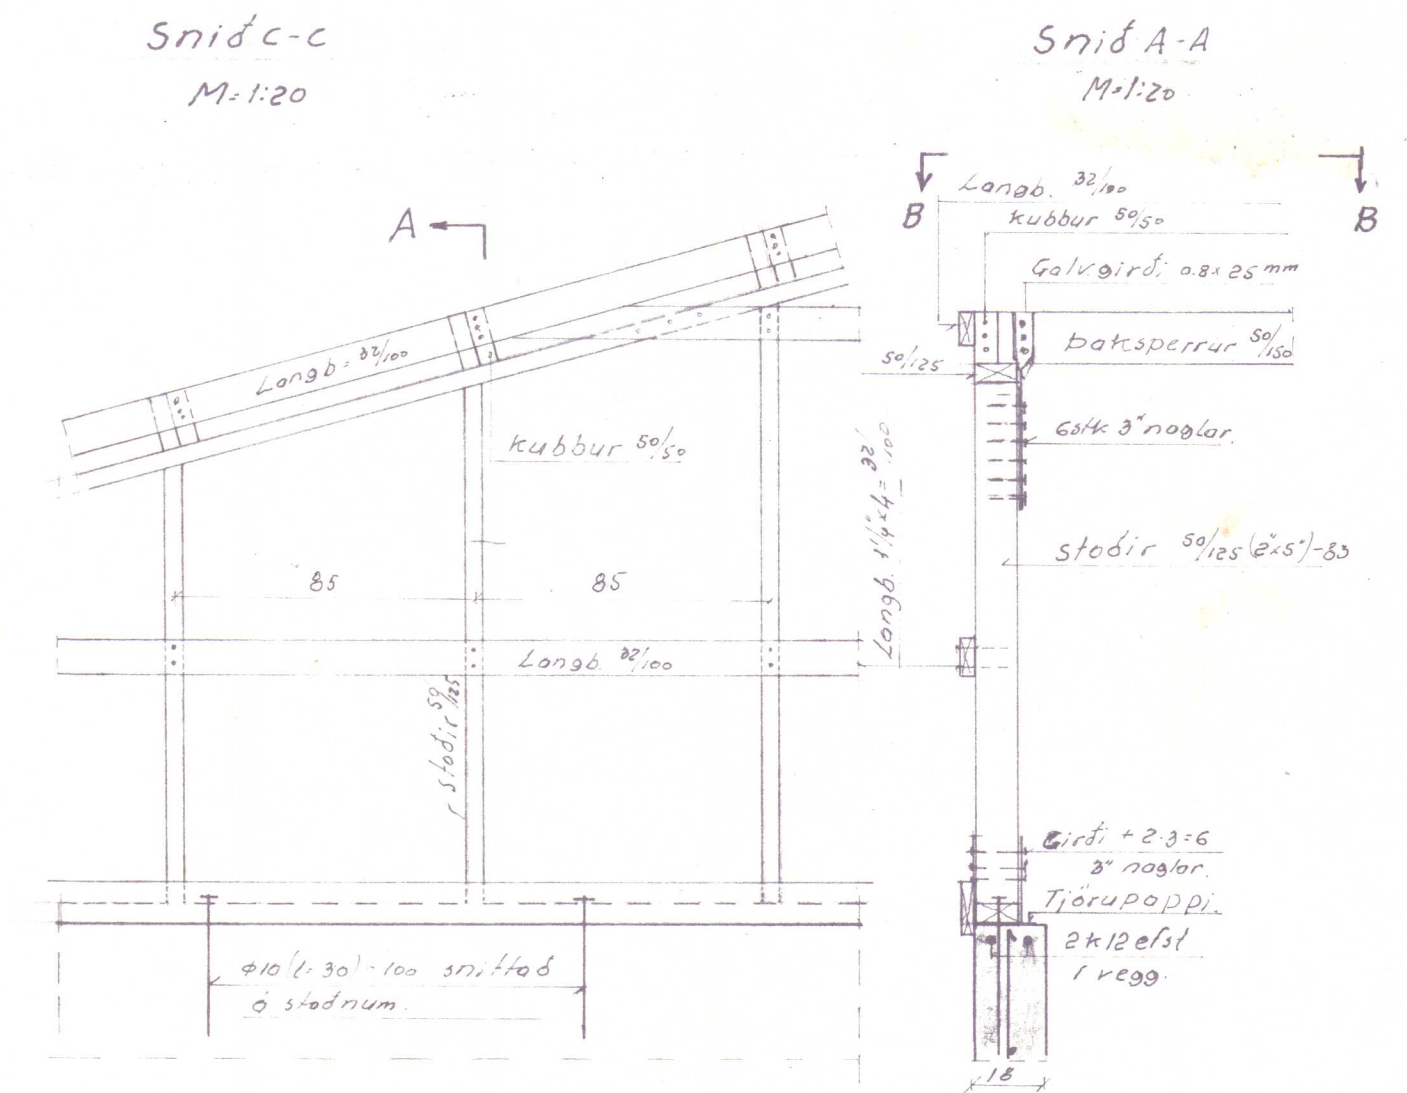


Bl. 20-2239 Efri-Núpur Midf. V.-Hún.							
Landnám ríkisins.							
Fjórhus gafl.	<table border="1"> <tr> <td>Mælikv.</td> <td>Reikn.</td> </tr> <tr> <td>1:50</td> <td>Teikn.</td> </tr> <tr> <td>1:20</td> <td>Samb.</td> </tr> </table>	Mælikv.	Reikn.	1:50	Teikn.	1:20	Samb.
Mælikv.	Reikn.						
1:50	Teikn.						
1:20	Samb.						
Reykjavík, mars Sig. Sigmund	<table border="1"> <tr> <td>Verkefni nr.</td> </tr> <tr> <td>4.</td> </tr> <tr> <td>Breytingar</td> </tr> </table>	Verkefni nr.	4.	Breytingar			
Verkefni nr.							
4.							
Breytingar							


Snif A-A
M=1:20

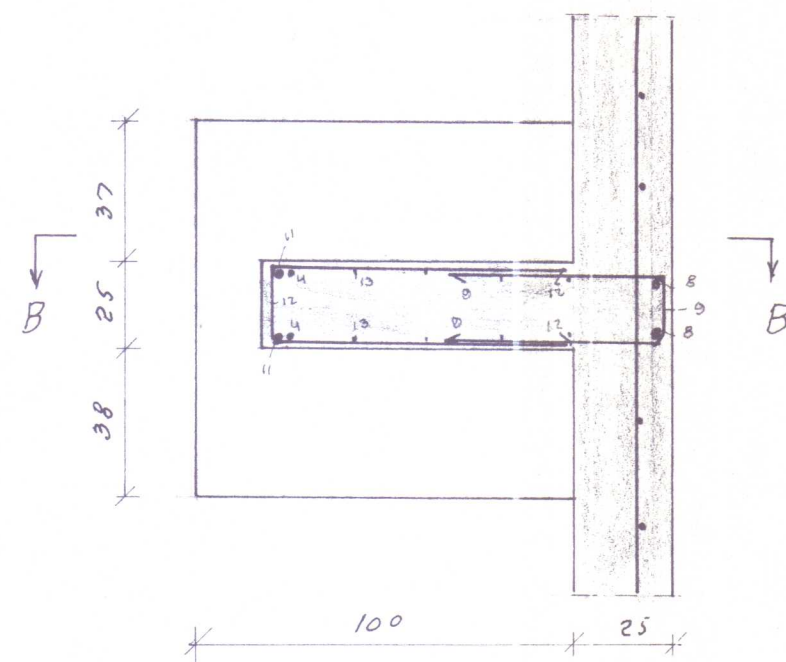

Snif D-D
M=1:20

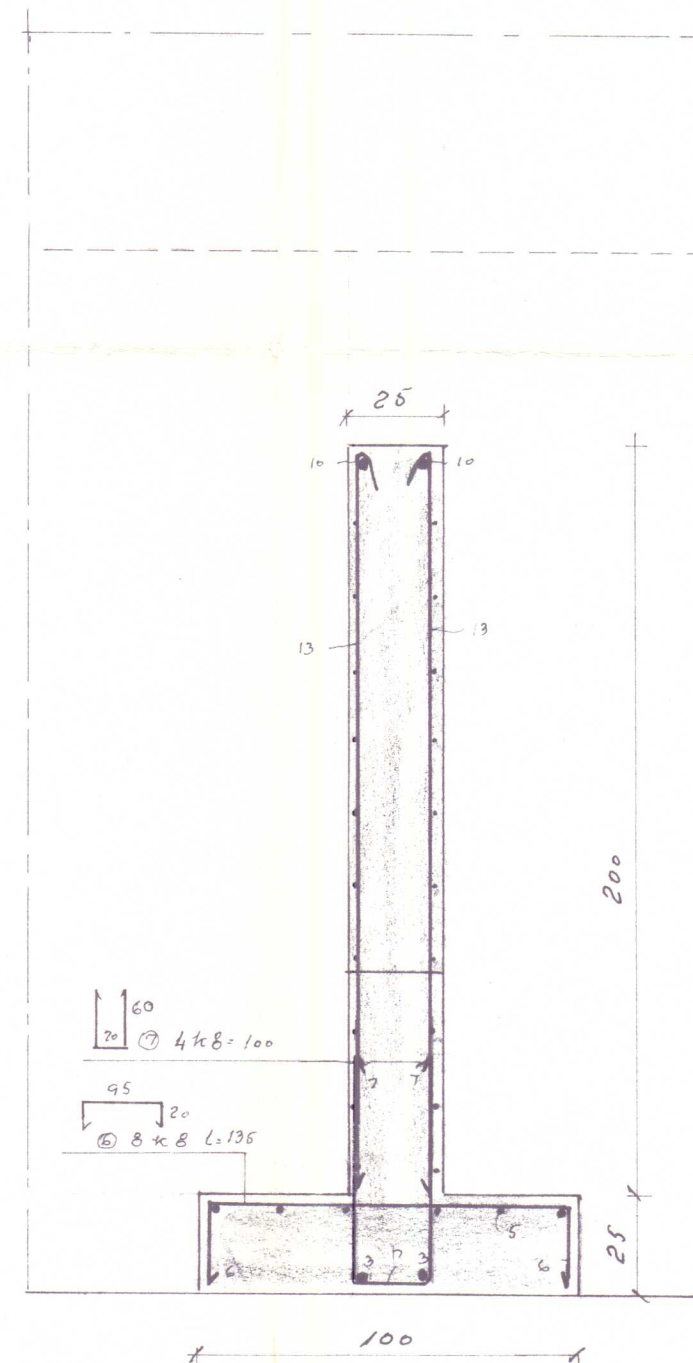

Snif B-B
M=1:20

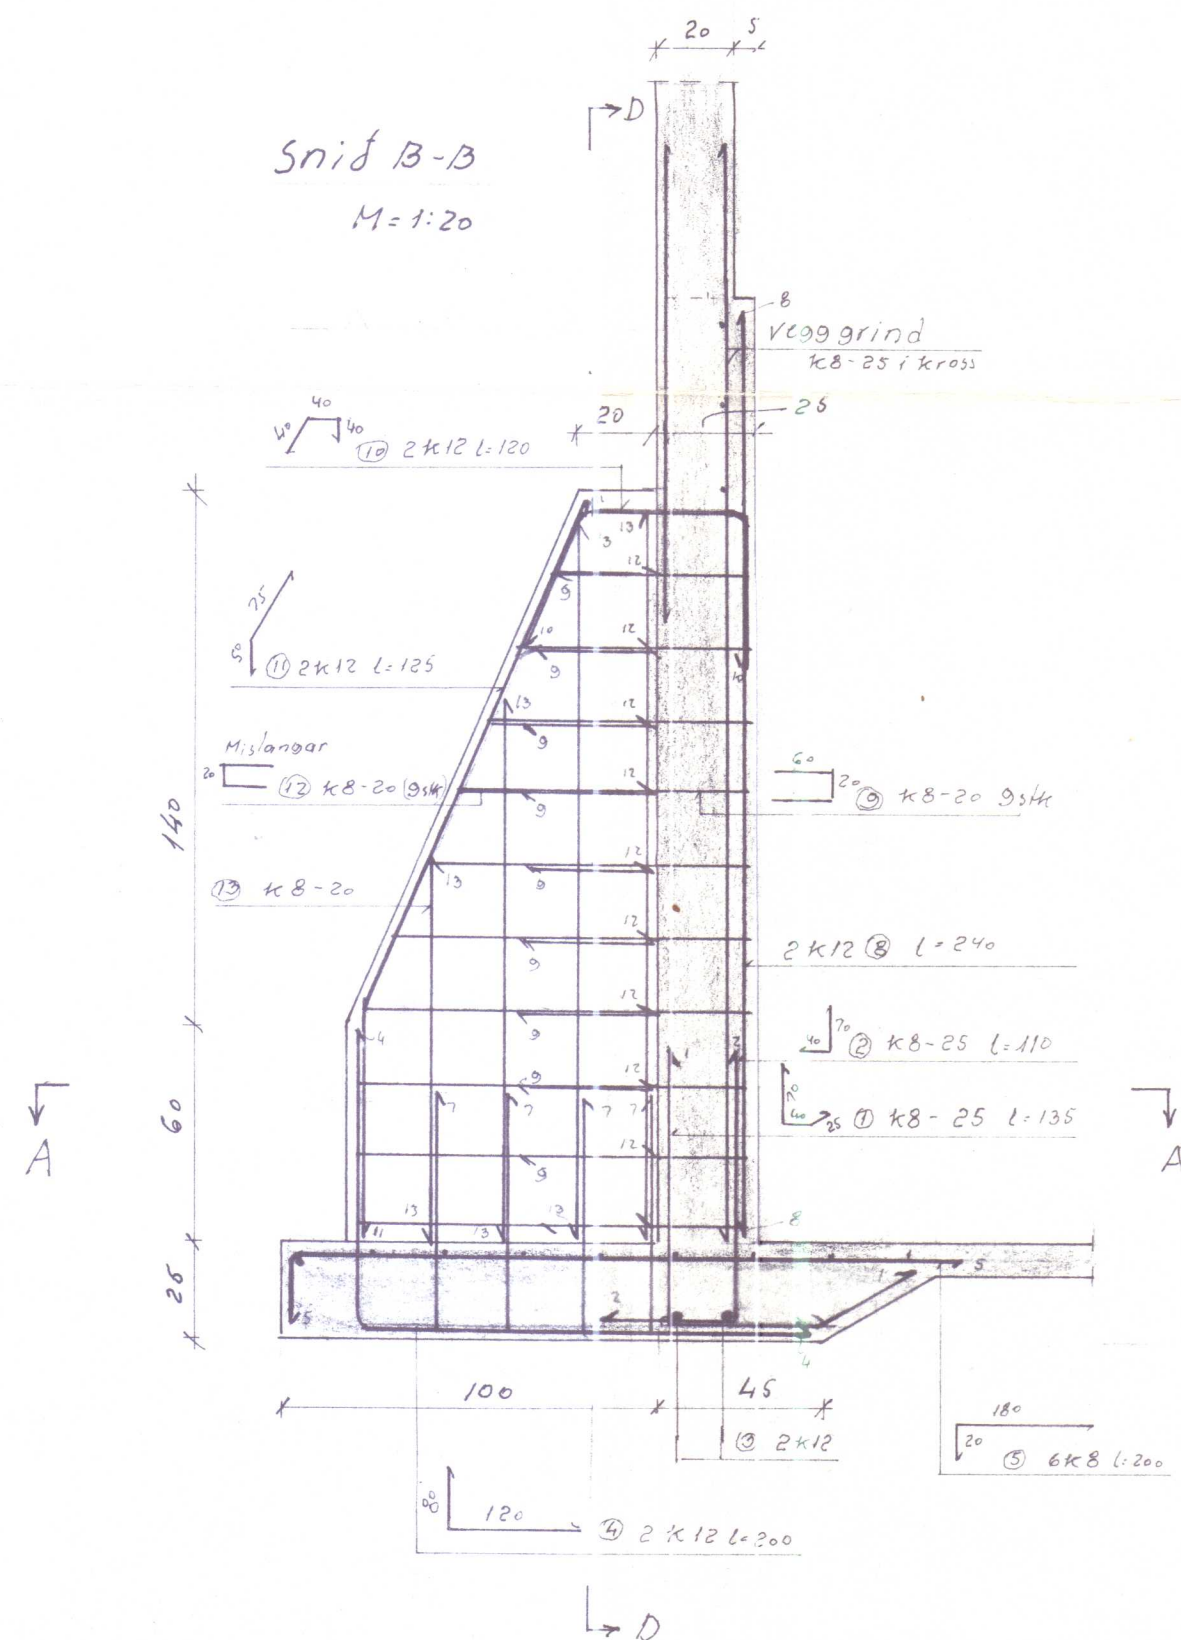

Bl 20-2335 Höpur Miðf v Hm



Landnám ríkisins

Fjárhús veggur
Stuðningskrossi

Mælikv.
1:20
Reikn.
Teikn.
Samb.



Reykjavík, mars 1975
Sig. Sigvaldason

Verkefni nr.
5
Breytingar

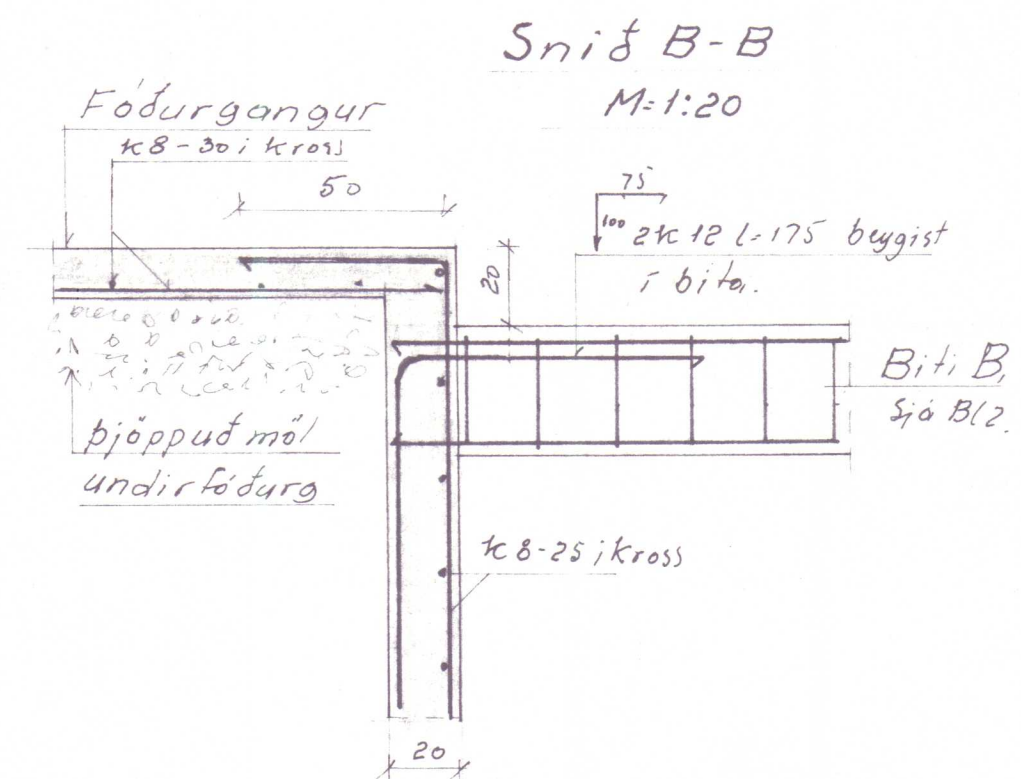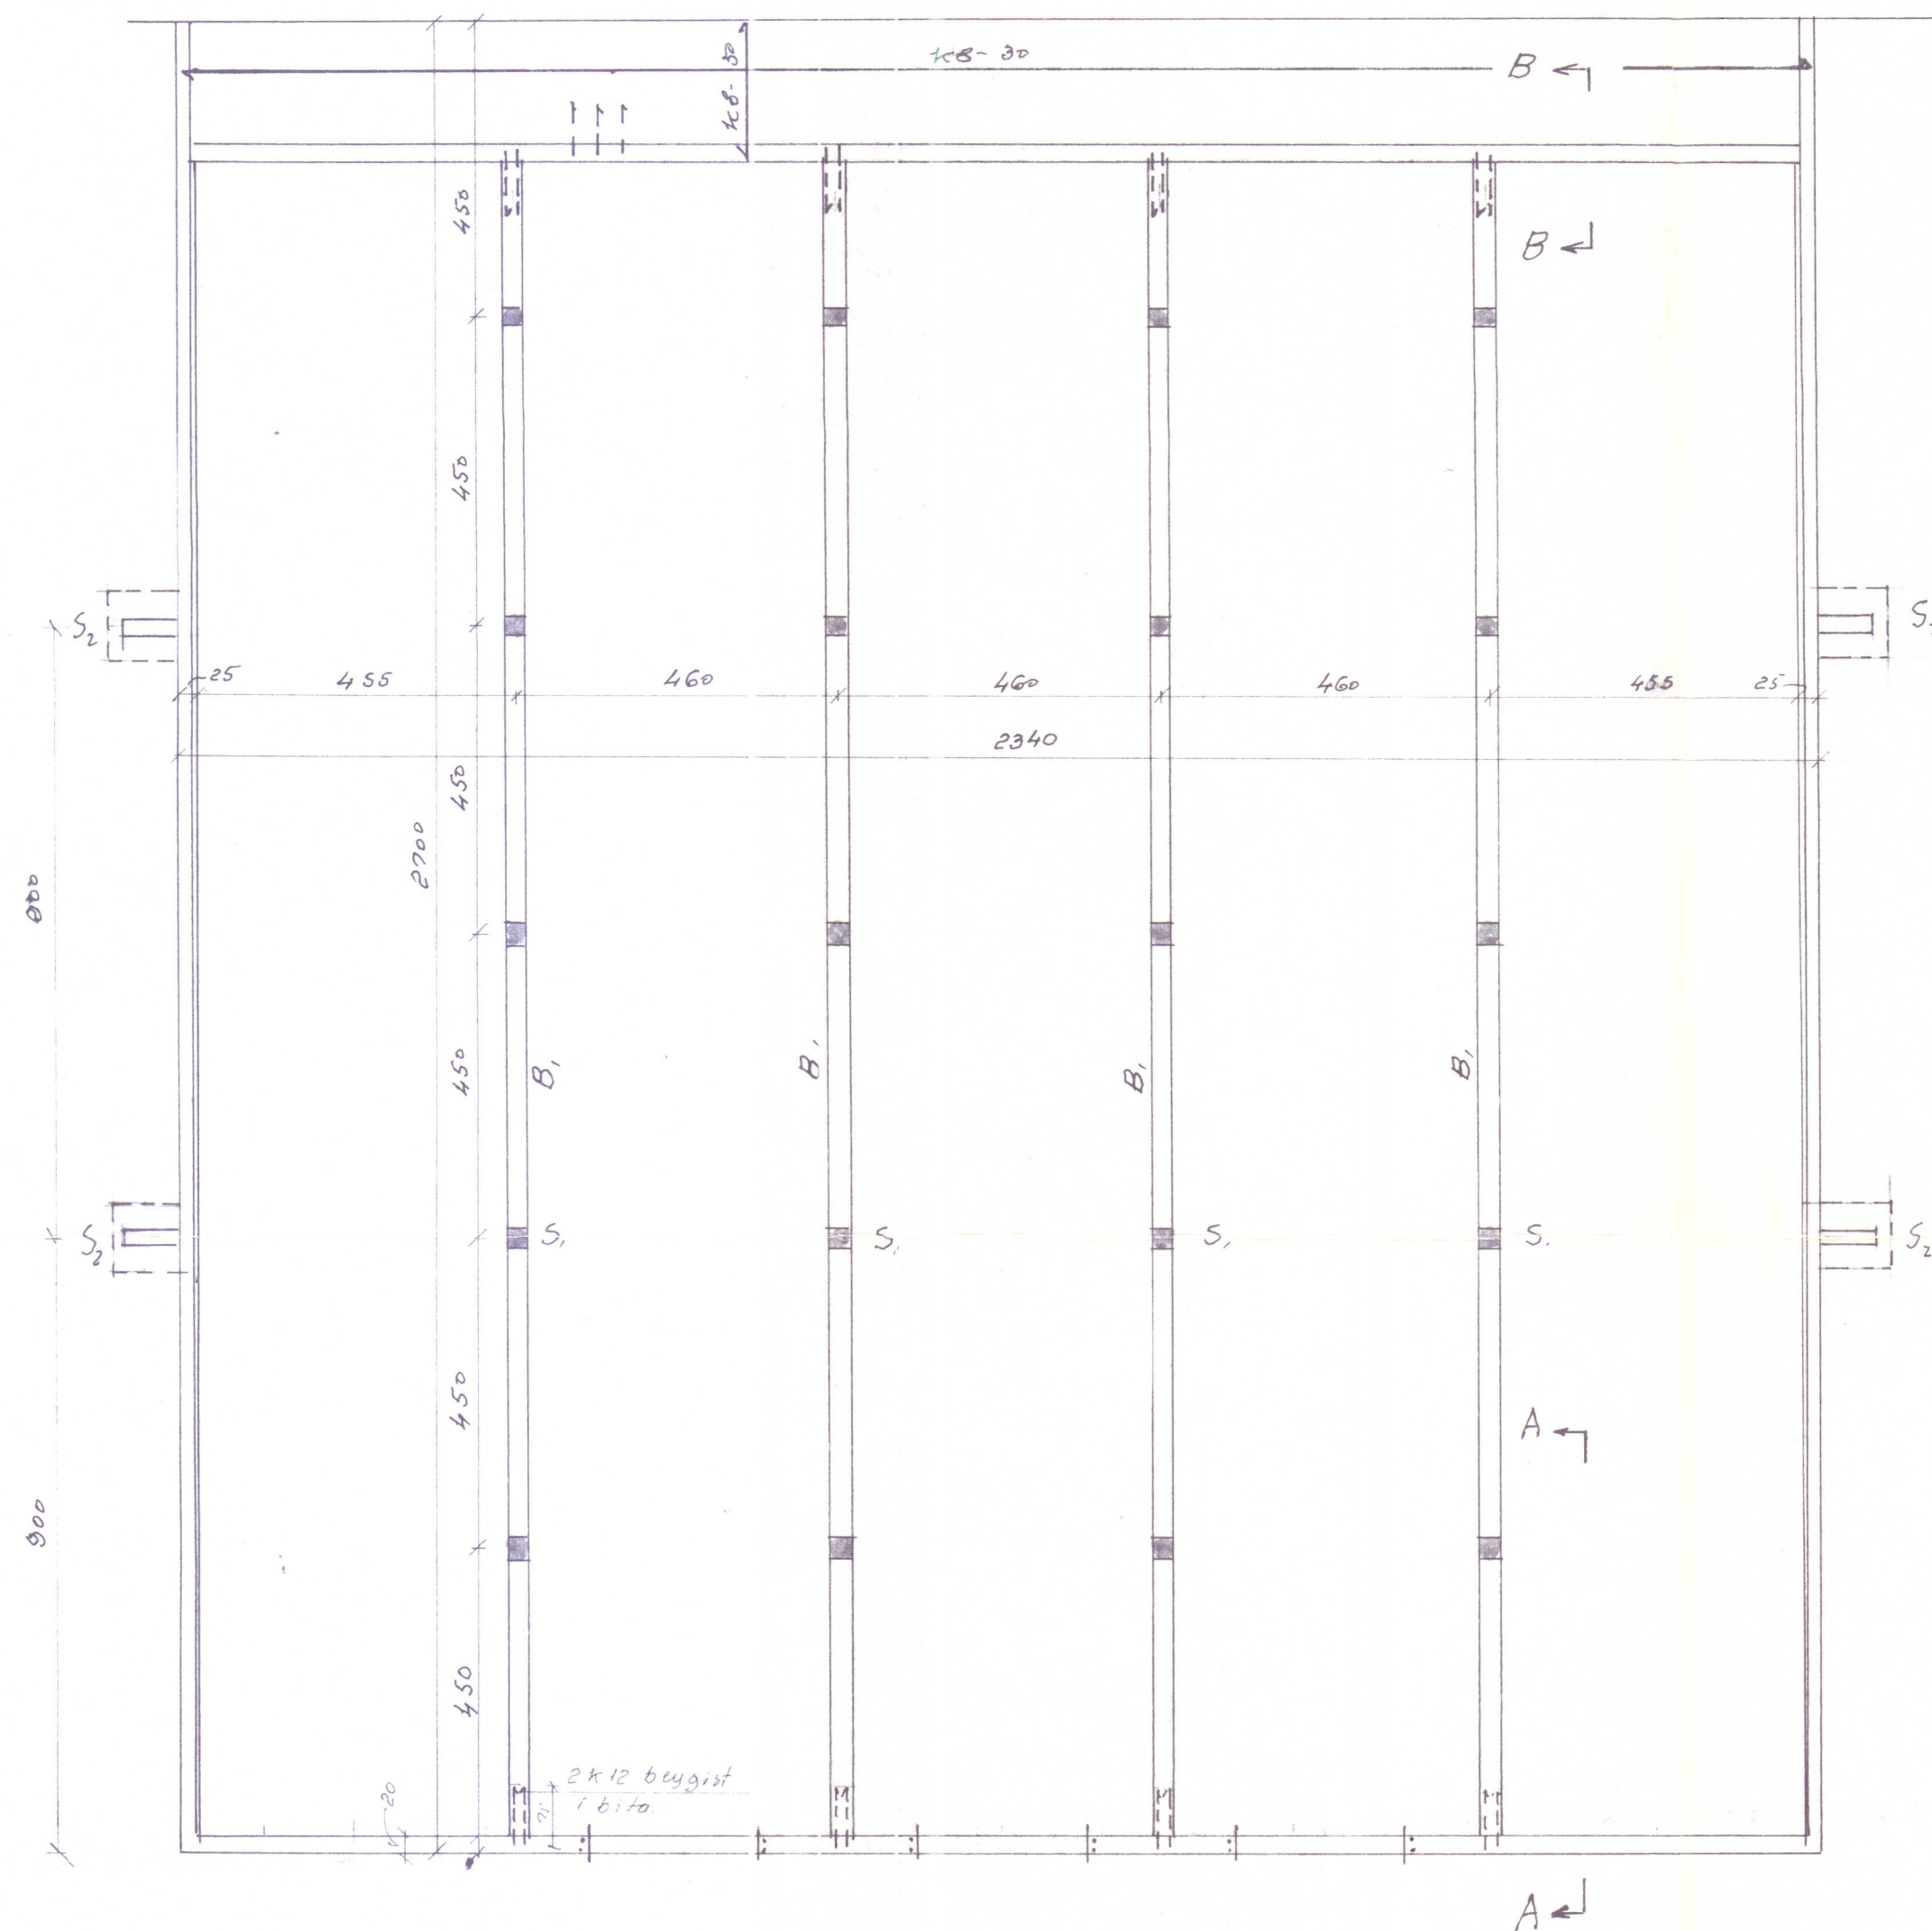

Snið A-A sjó bl. 2
Stuðningskrossi S₂
sjó bl. 5

Bl. 20-2239 Efri-Núpur Miðfirdi V.-Húsi			
Landnám ríkisins			
Hauhuskjallari Grunnmynd	Mælikv. 1:100	Reikn.	A
		Teikn.	
		Samb.	
Reykjavík, mors 1975	Verkefni nr.		
Sig. Sigvaldsson	1.		
	Breytingar		

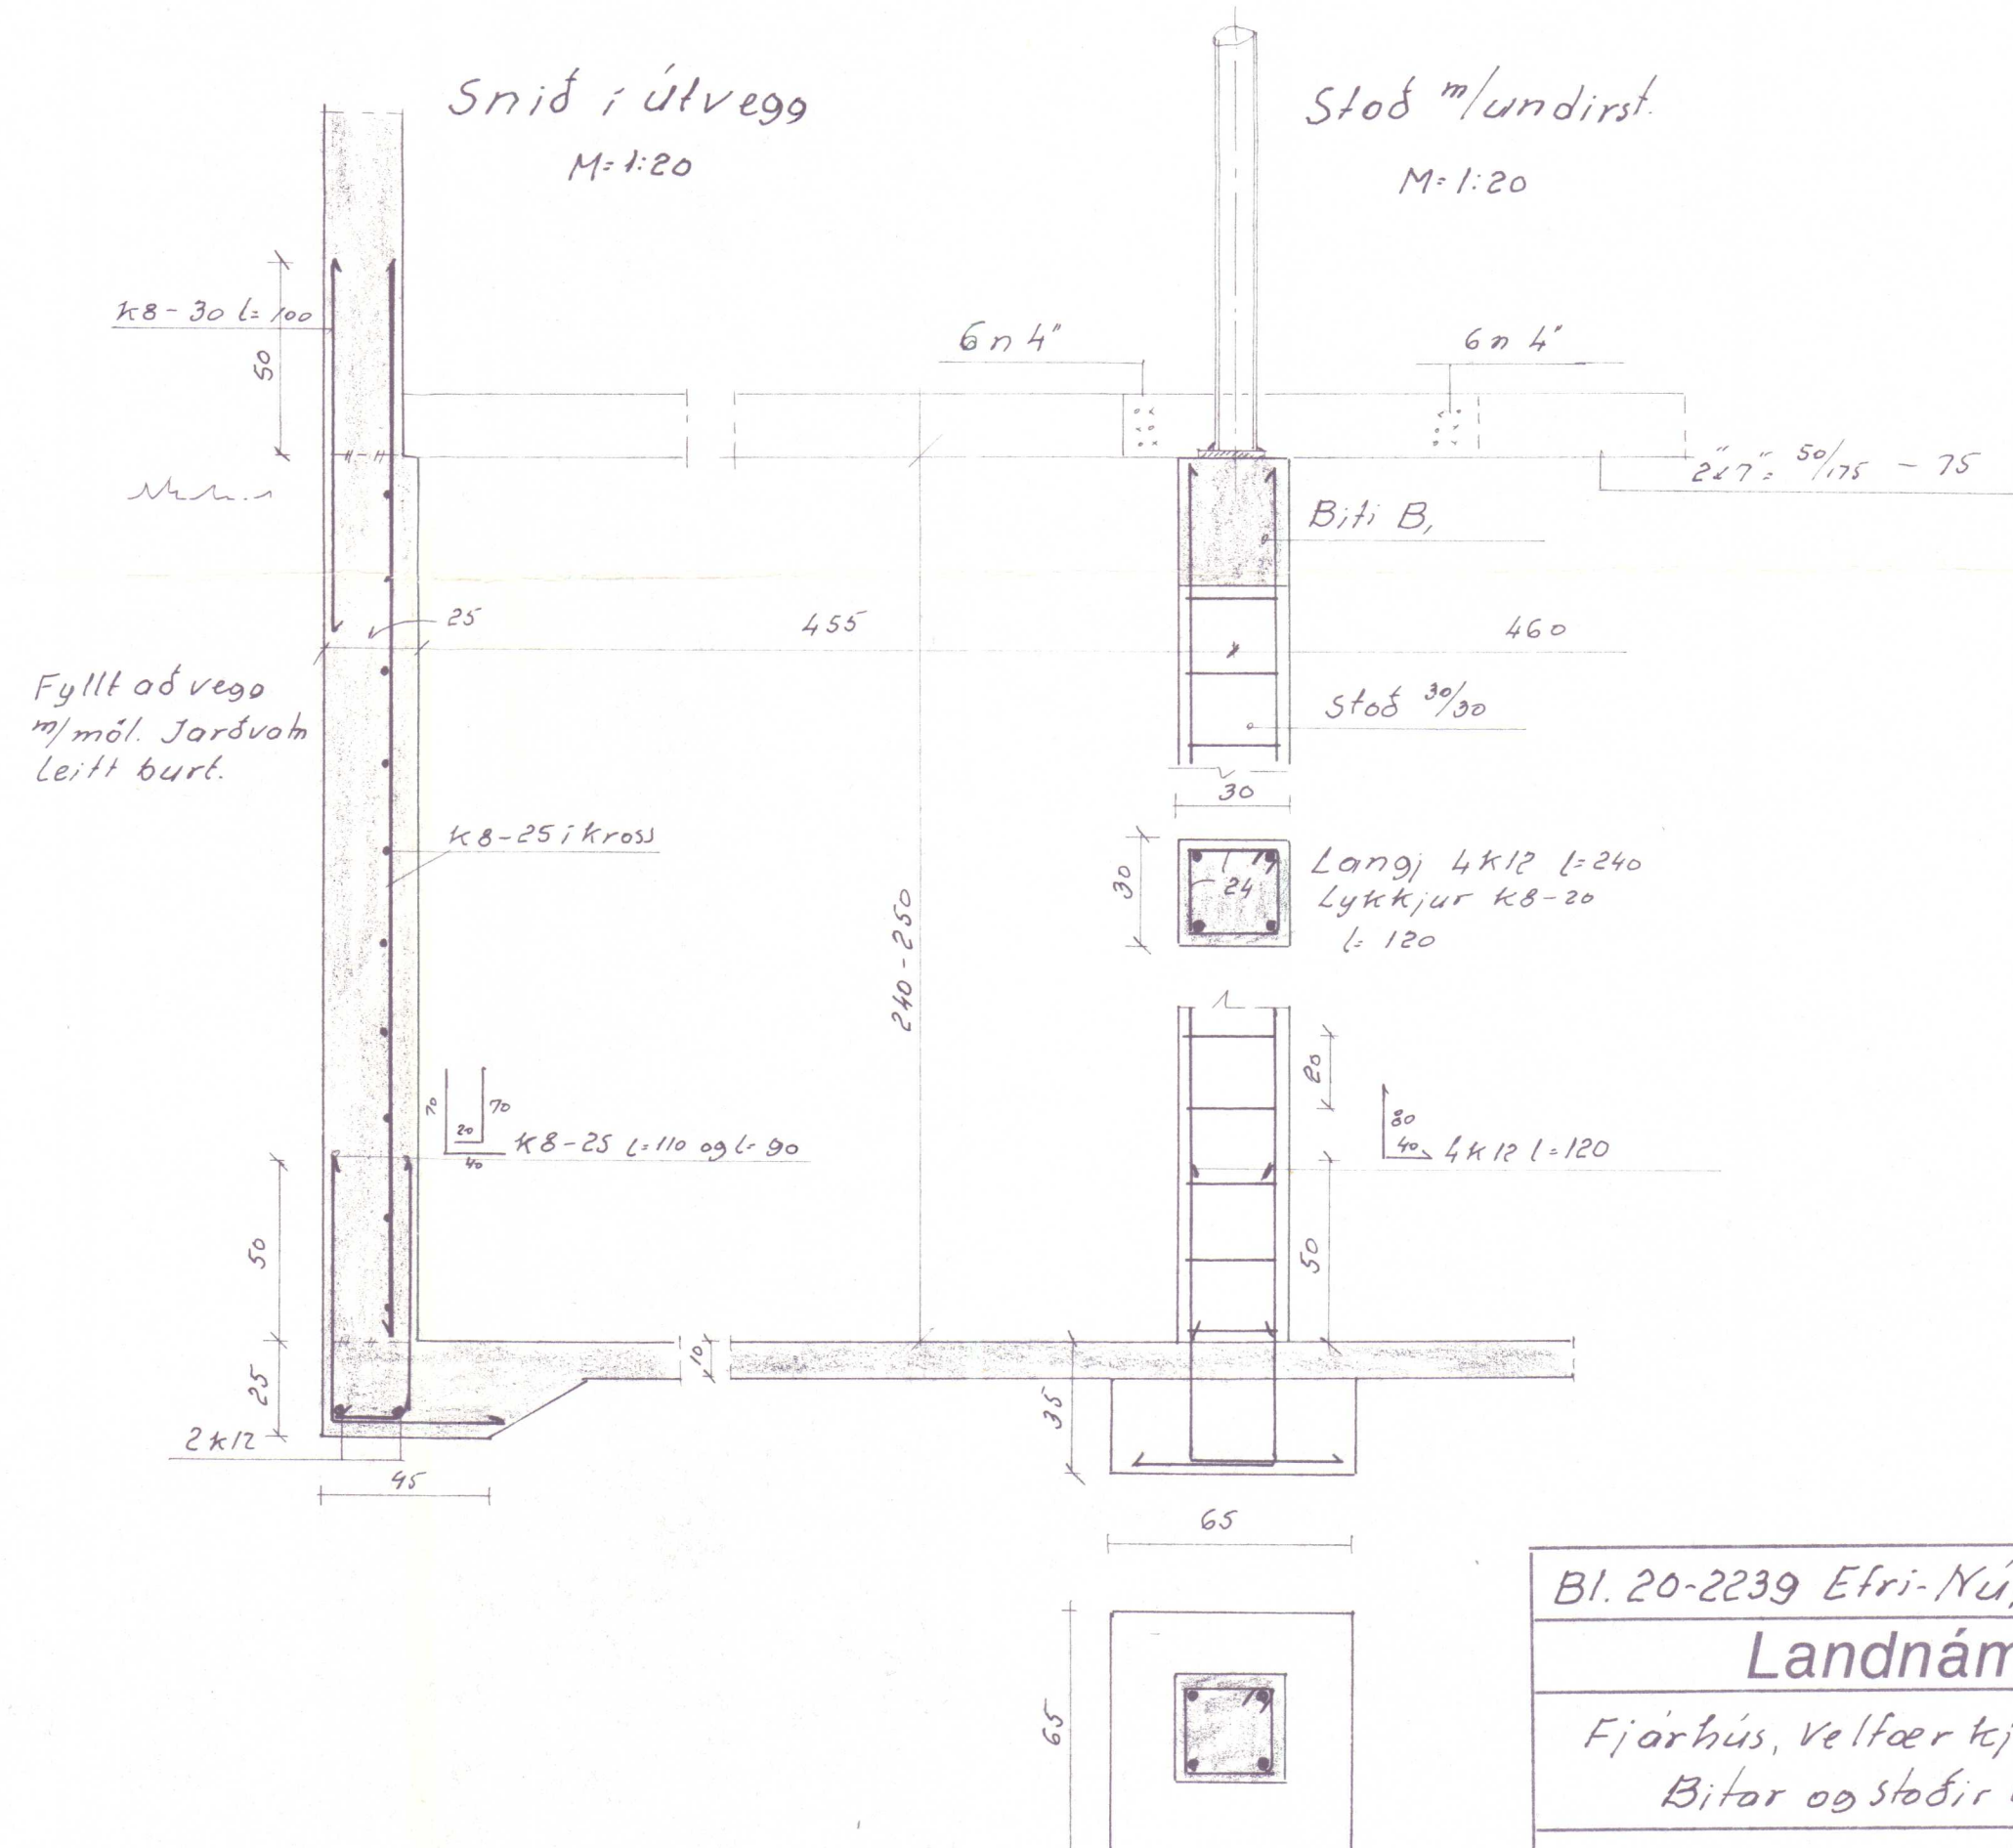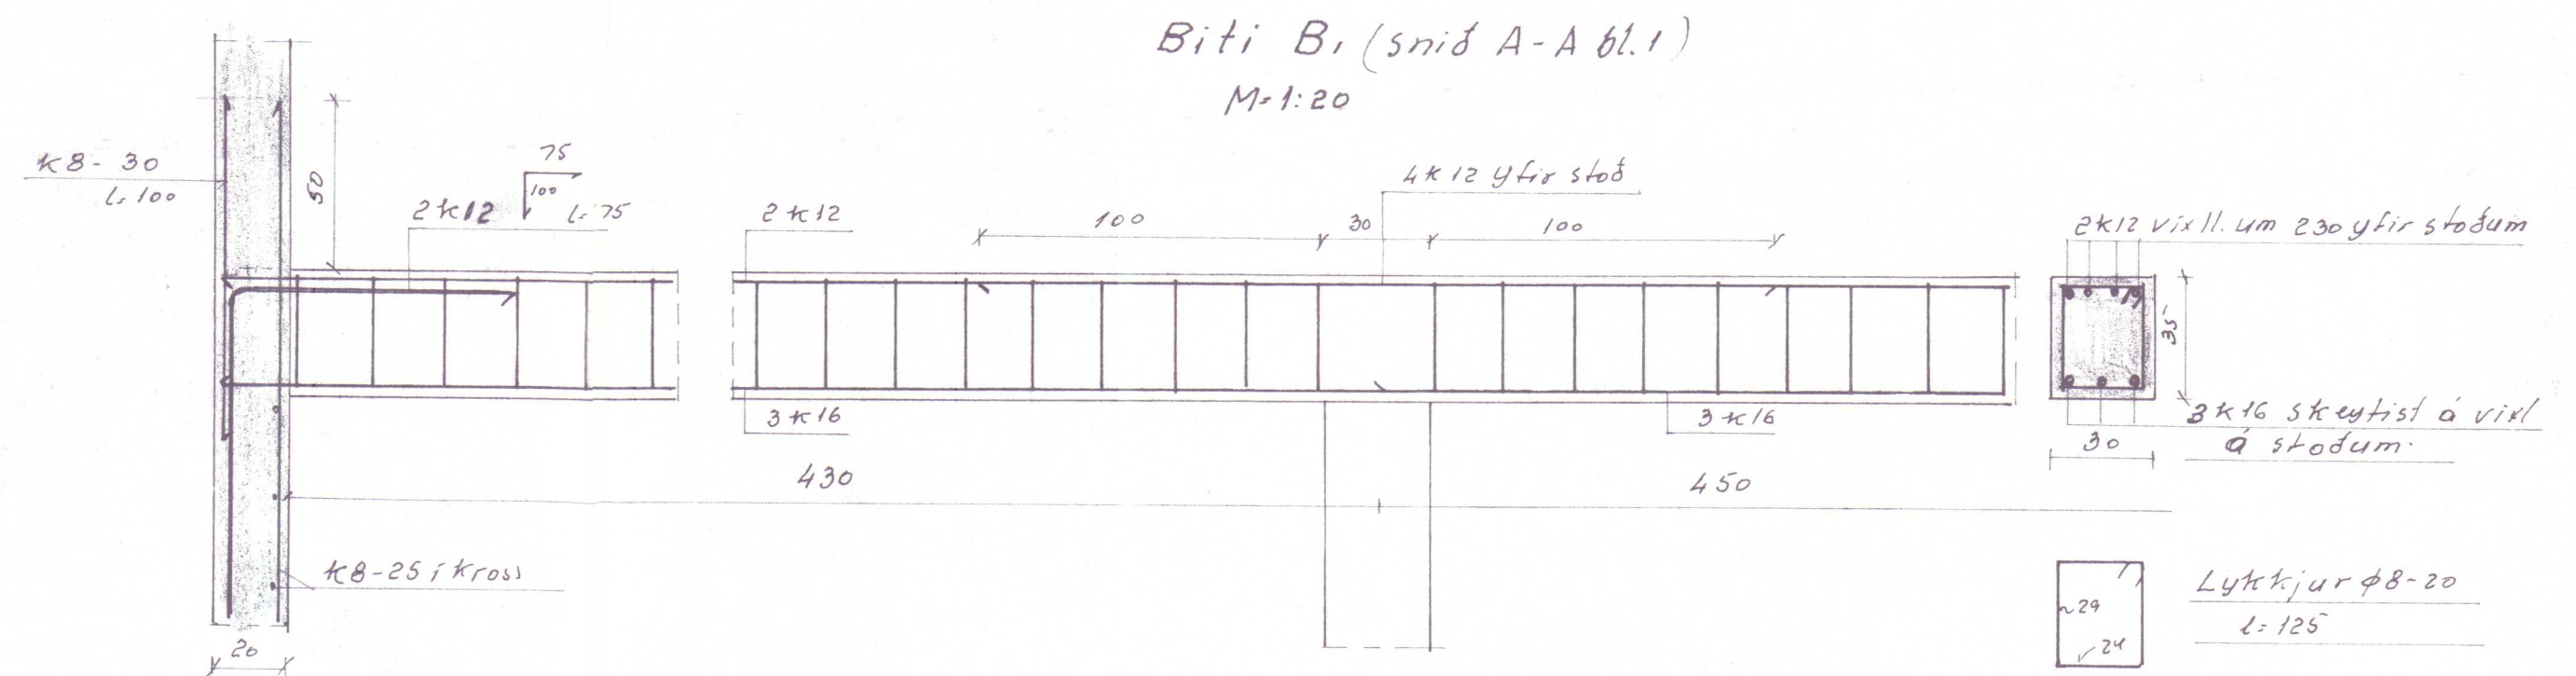

Bl. 20-2239 Efri-Núpur Miðf. V-Húm			
Landnám ríkisins			
Fjárhús, Velfærtejallari		Mælikv.	Reikn.
Bitar og stöðir o.á.		1:20	Teikn.
			Samb.
Reykjavík, mars 1975		Verkefni nr.	
Sigr. Sigr. veldur		2.	
		Breytingar	