

BITI BI
M=1:20

2K12
70
20
3K16
LYKKJUR KB-20
437
25
940
4K16
A
2K12
B
3K16
LYKKJUR KB-20
438
20
70
2K12
2K16, L=405
265
2K16, L=295
70
2K12, L=935
3K16, L=935

Technical drawing of a T-shaped cross-section of a reinforced concrete beam. The vertical stem has a total height of 55 and a width of 40. The horizontal flange has a total width of 4K 16 and a height of 15. The stem width is 25. The drawing shows reinforcement bars (4K 16) and stirrups (3K 16).

Technical drawing of a rectangular plate. The drawing shows a rectangle with a width of 25 and a height of 40. The top edge is labeled 2K 12. The drawing includes dimension lines and arrows indicating the measurements.


67
20

73

B4

Breytingar

LANGBITI Í FJÁRHÚSGÓLFÍ (SNIÐ A_1-A_1 Á BL.1) BITI B_1
M.1:20

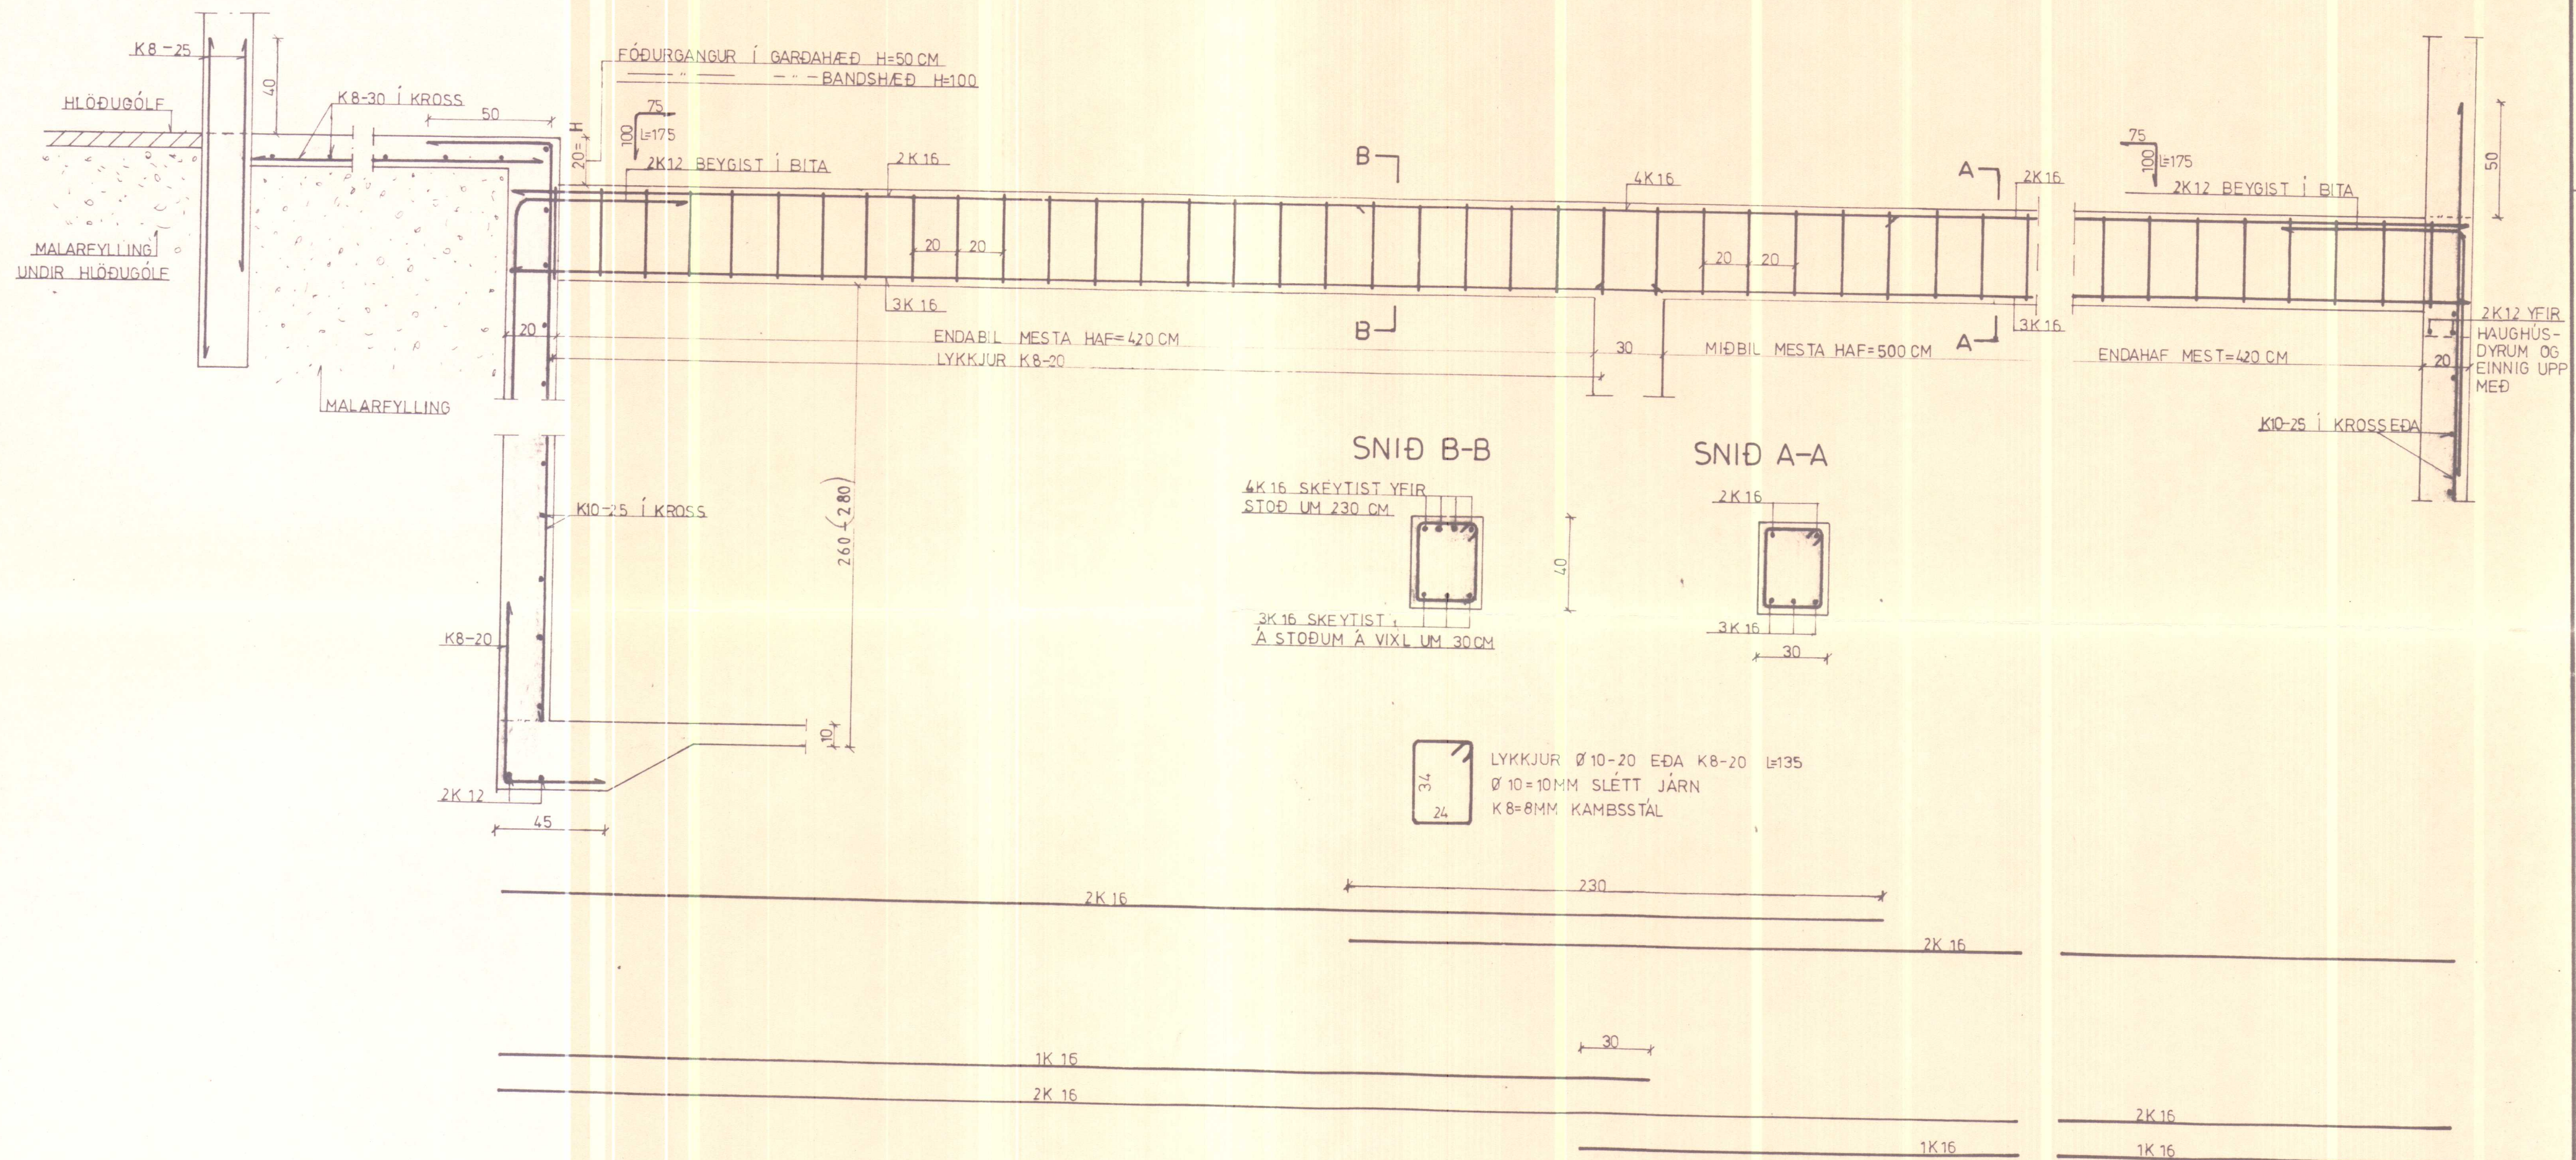

BL 20- 5643 ENNISKOT, Þorkelshólshr. V-Hún.

BL BYGGINGASTOFNUN LANDBÚNAÐARINS (S.25444)

LANGBITI YFIR HAUGHÚSKJ.
M/RIMLAGÓLFÍ OFAN Á BITUM

Mælikv.	Reikn.	
1:20	Teikn.	G.N.
	Samb.	

Reykjavík, 2. maí. 1990.




Verkefni nr.

B5


Breytingar

SNID 1-1
M. 1:20

LANGBITI
M. 1:20

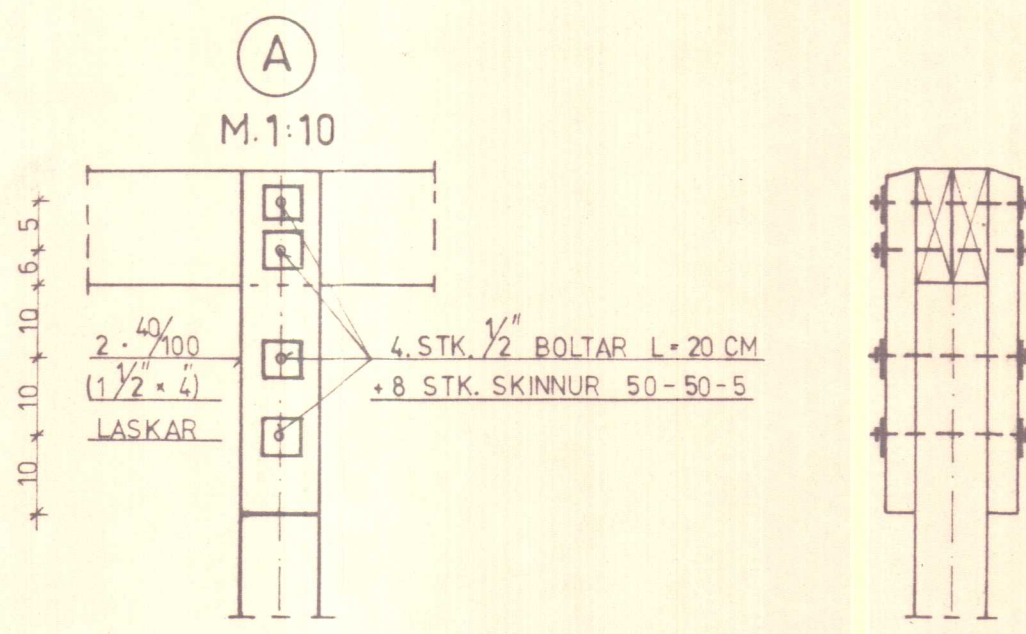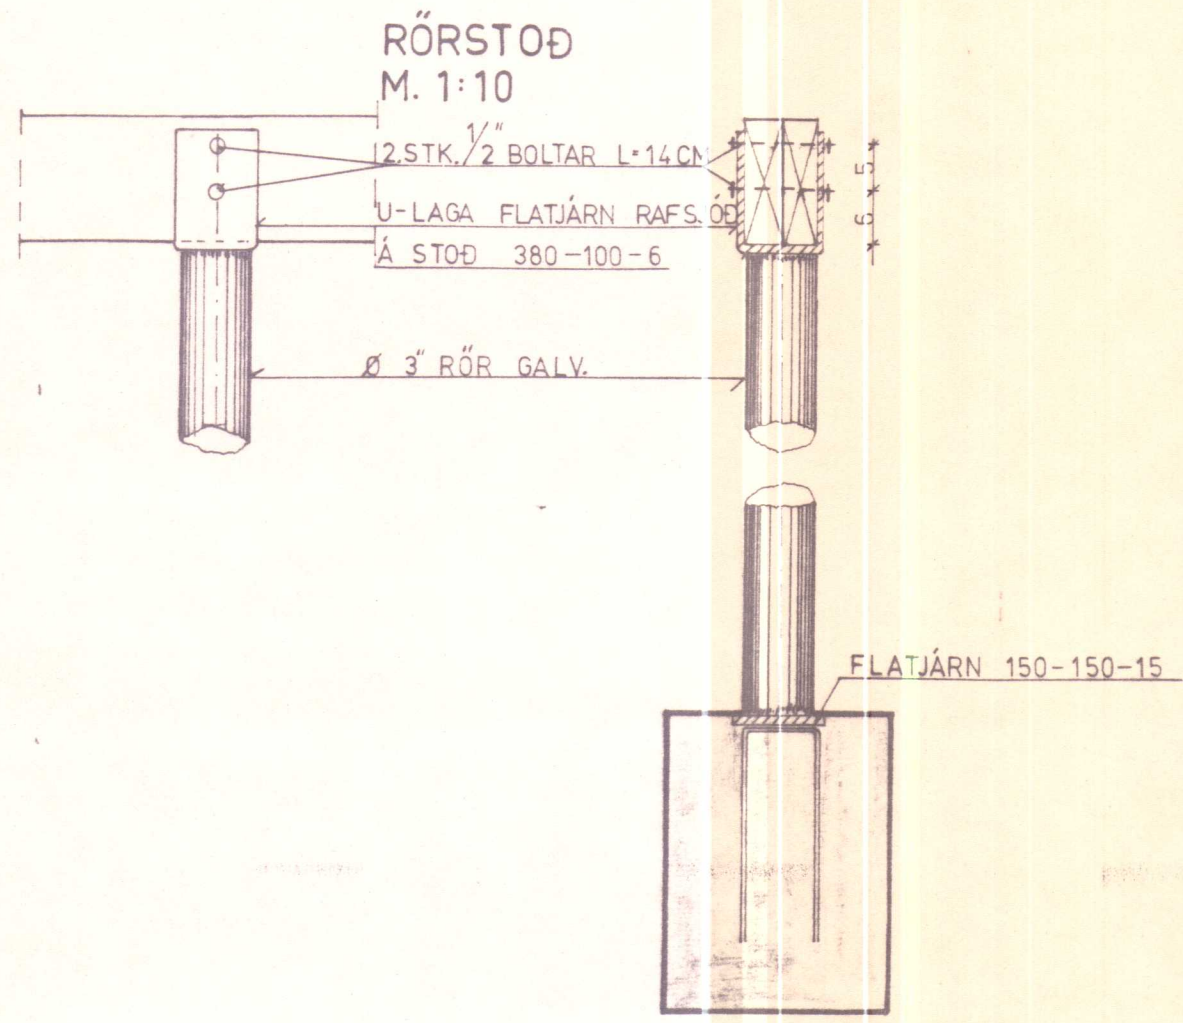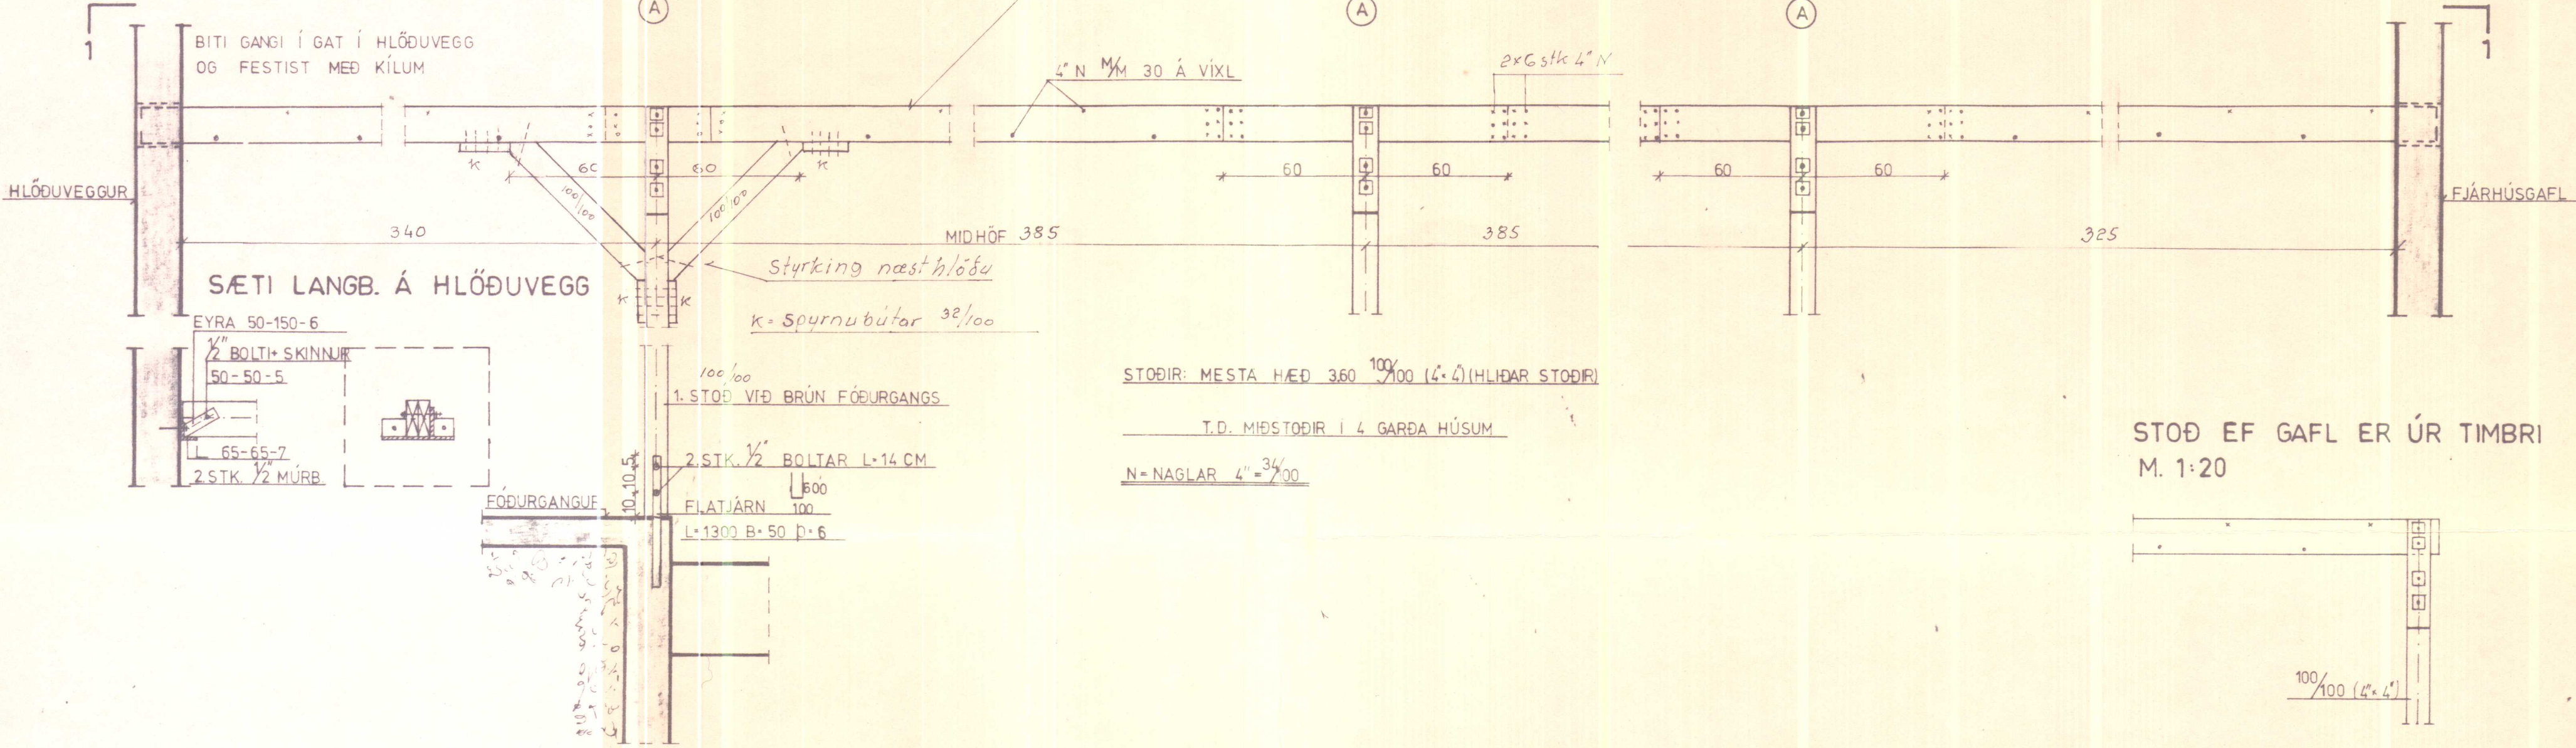

BL 10-5643 ENNISKOT, Þorkelshólshyr. V-Hún.			
BYGGINGASTOFNUN LANDBÚNAÐARINS (S.25444)			
FJÁRHÚS LANGBITI í ÞAKI		Mælikv. 1:10 1:20	Reikn. Teikn. Semb. G.N.
Reykjavík, 252. maí. 1990.		Verkefni nr. 10-5557	
Breytingar		B6	

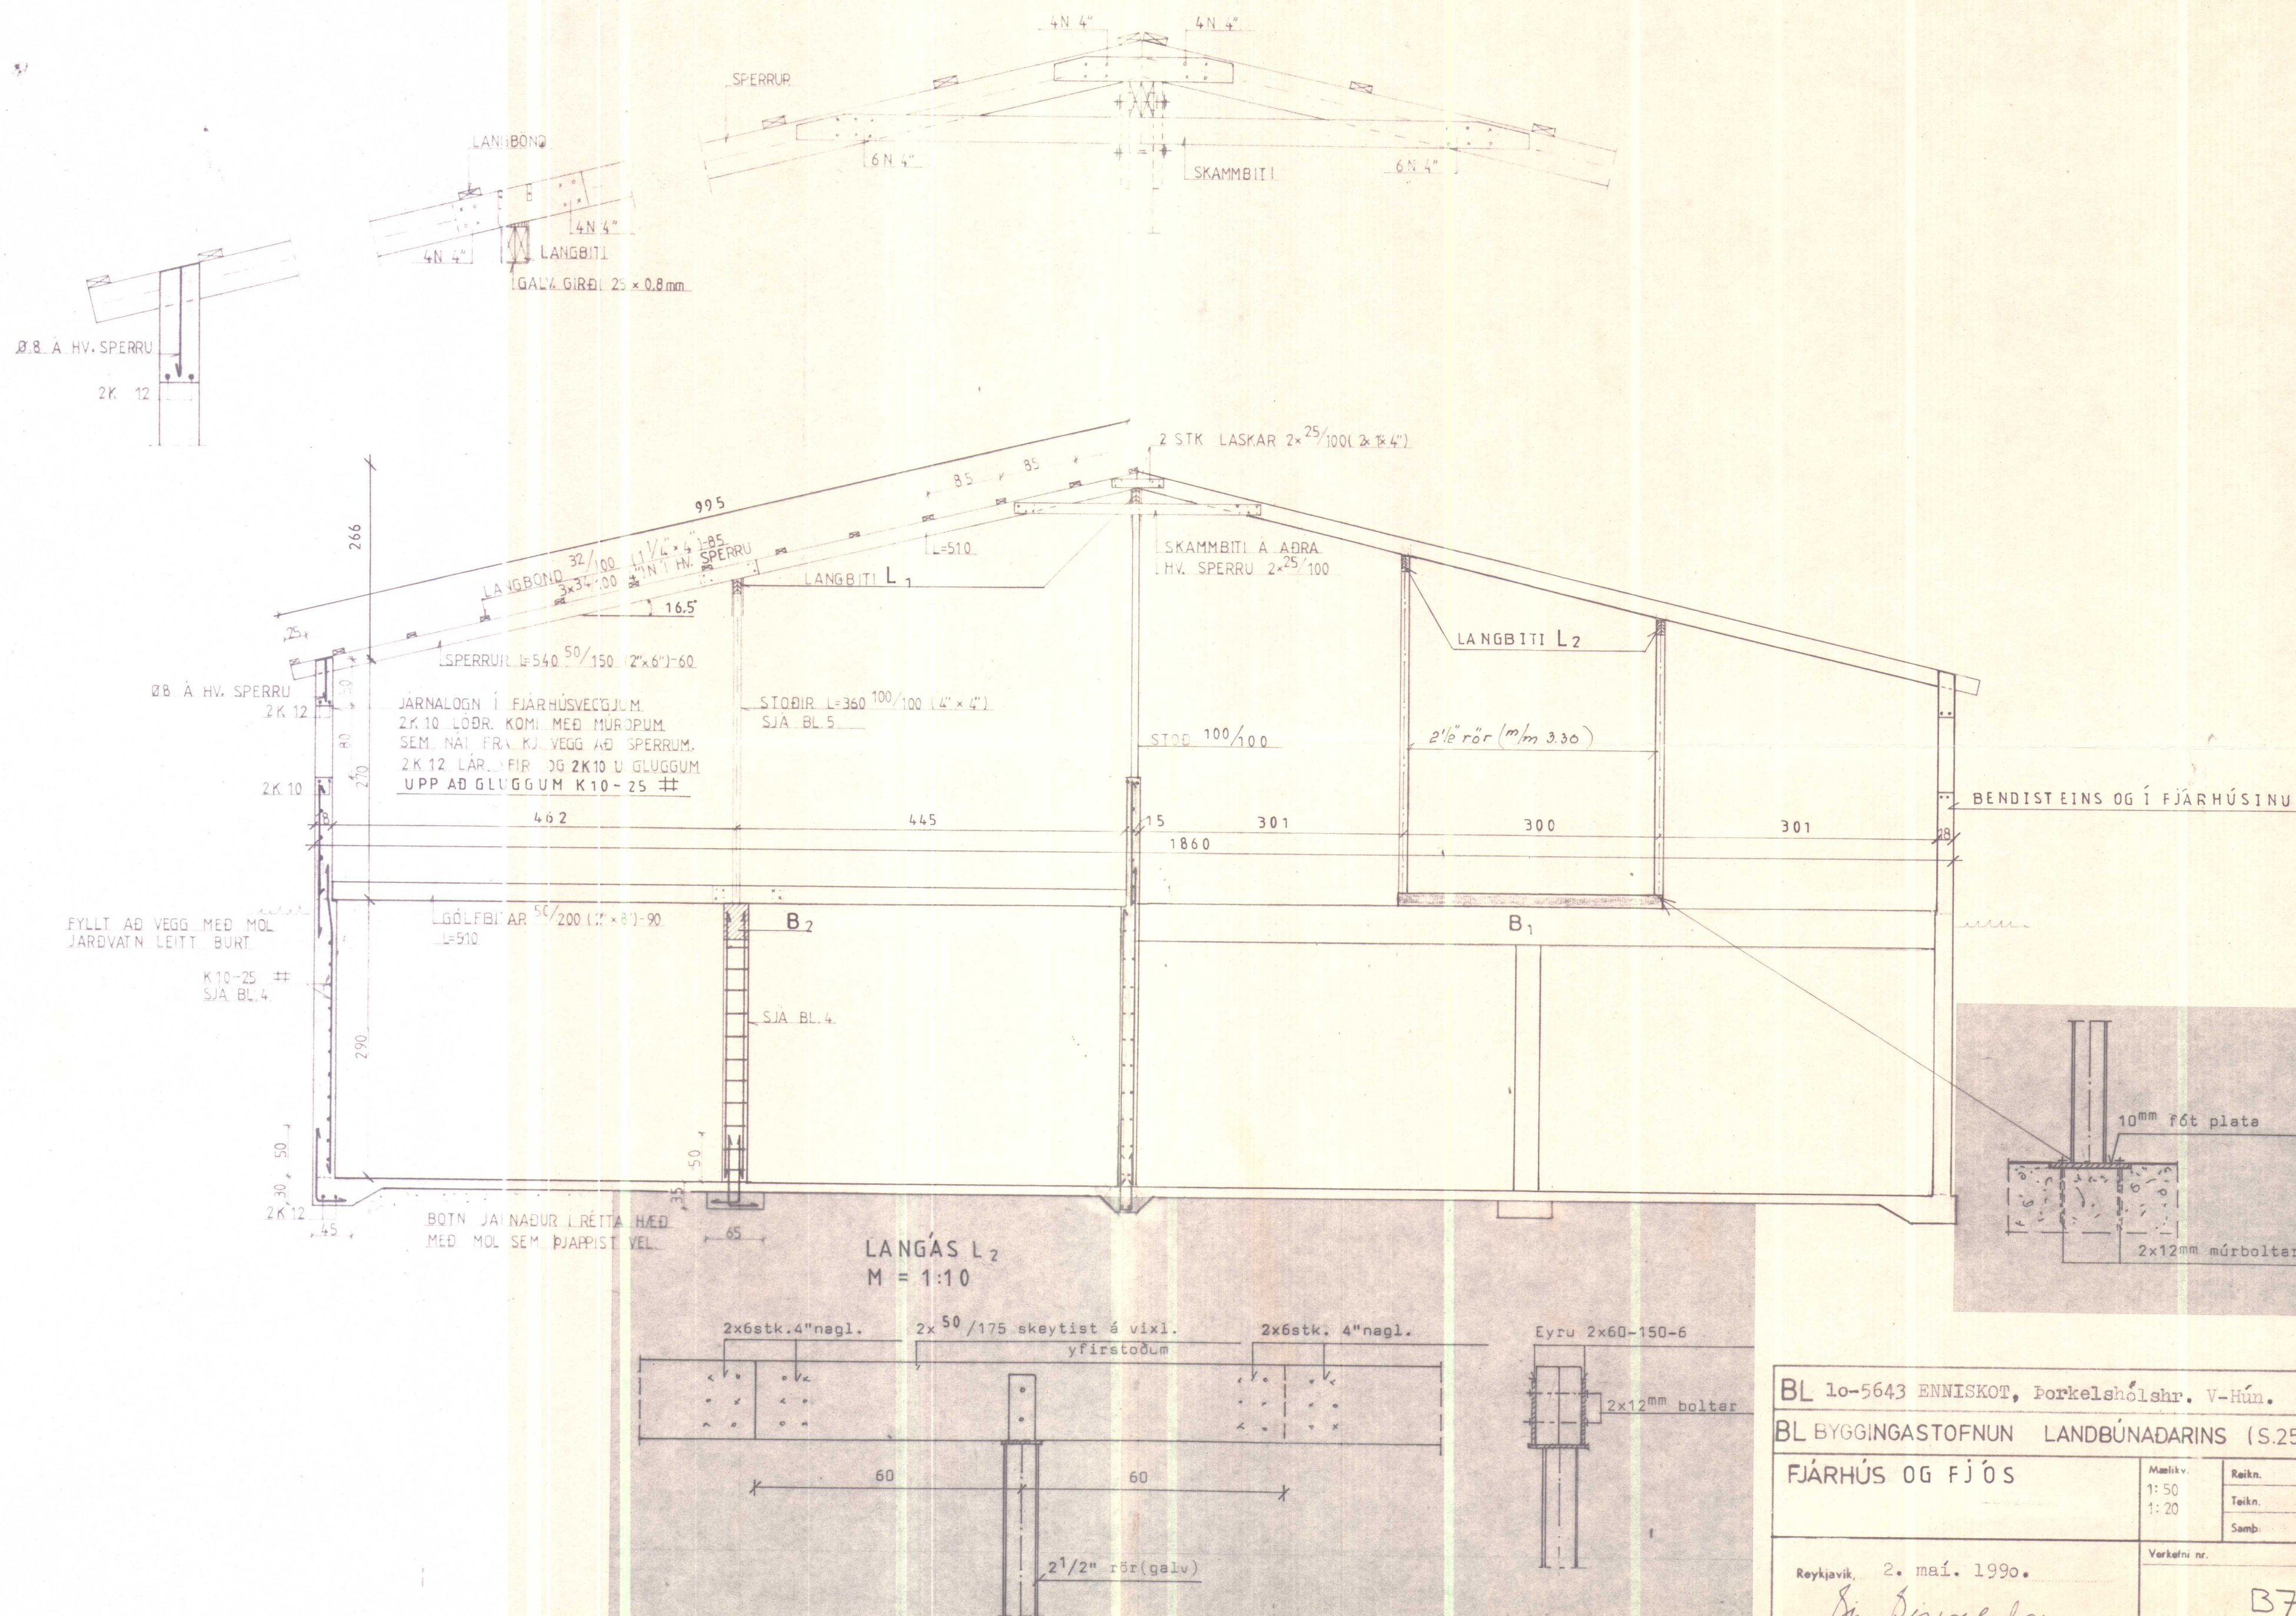

BL 10-5643 ENNISKOT, Þorkelshólshv. V-Hún.

BL BYGGINGASTOFNUN LANDBÚNADARINS (S.25444)

FJÁRHÚS OG FJÓÐ

	Mælikv.
	1: 50
	1: 20

Reikn.
Teikn.
Samb.


Reykjavík, 2. maí. 1990.

Verkefni nr.	
--------------	--

B-

Breyting.


GÓLF í FJÁRHÚSI OG FJÓSI
M = 1:100

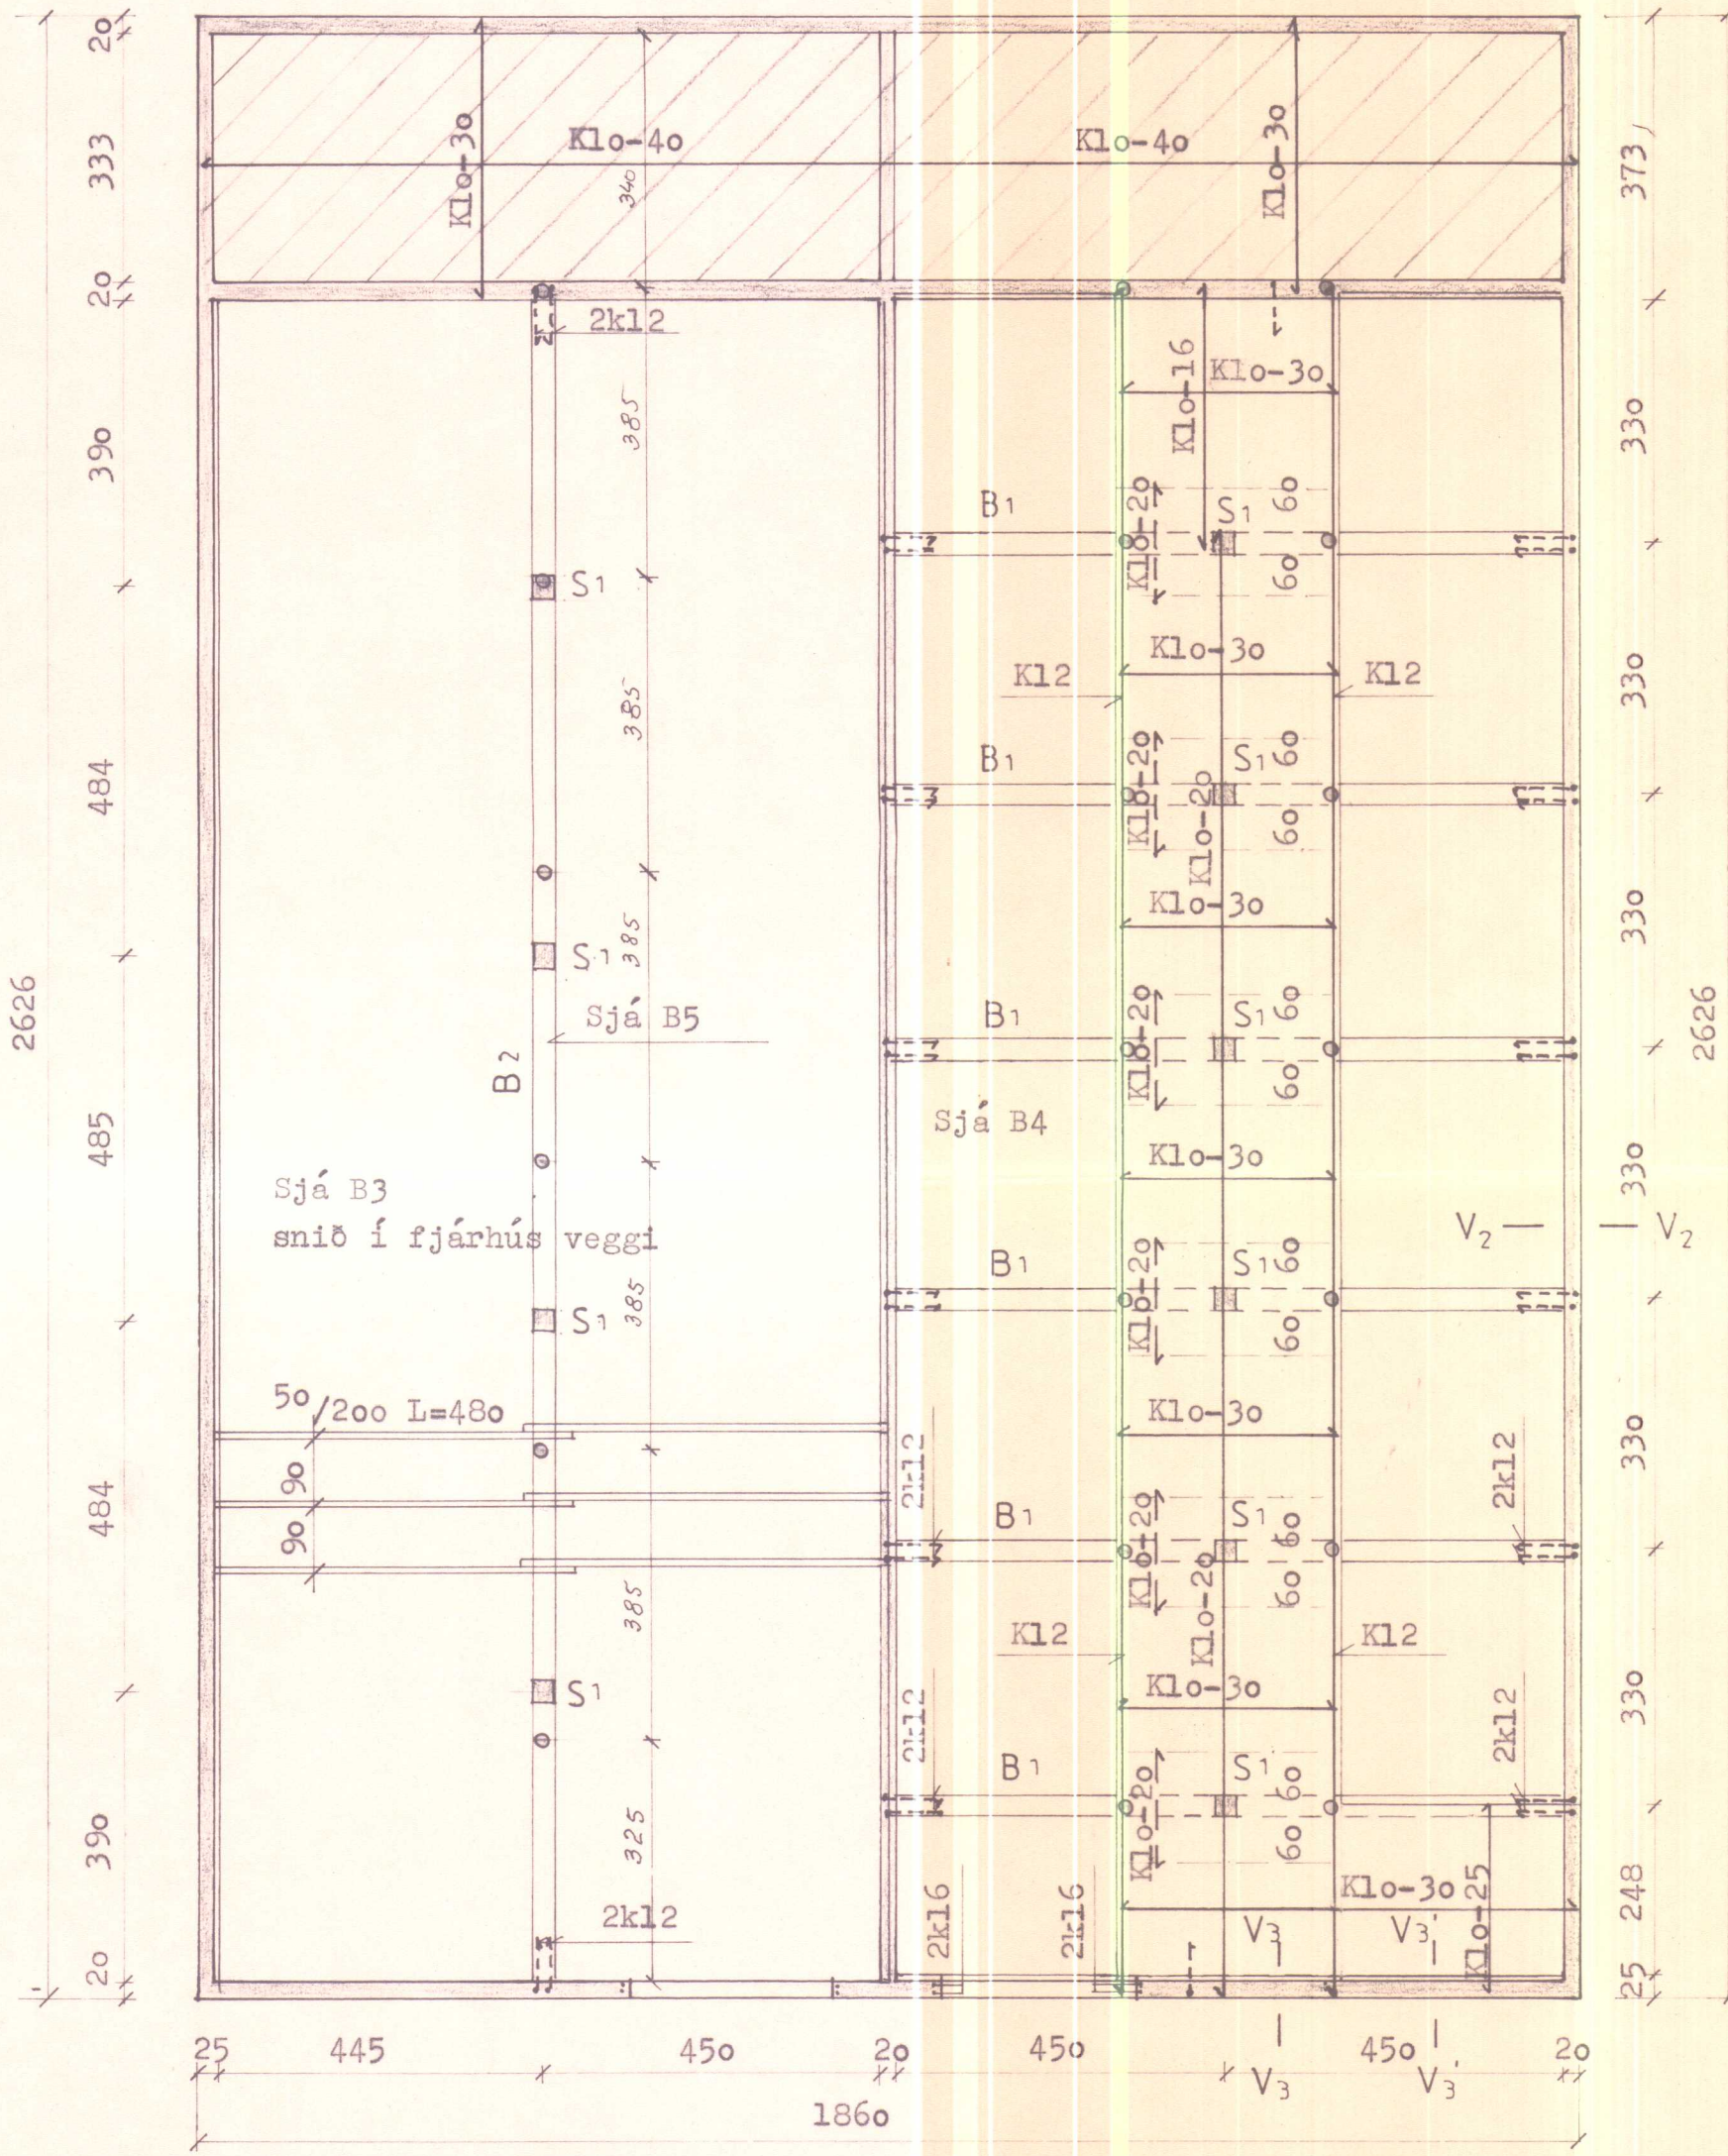


Sjá snið í haughúsv. undir fjósi
blað B2 snið V-V

HLIÐARVEGGIR

SNIÐ $V_1 - V_1$
M. = 1:20

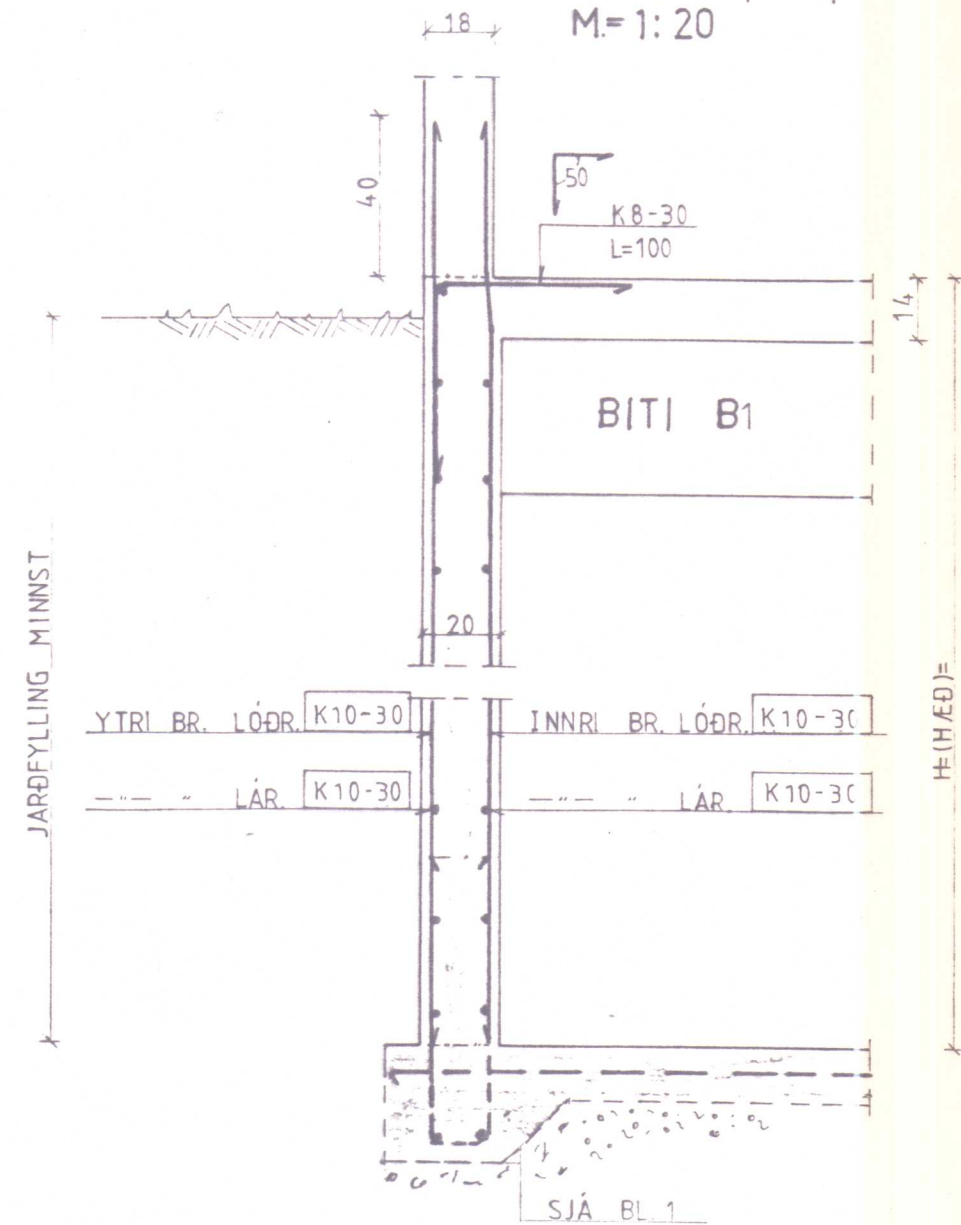


SNIÐ $V_2 - V_2$
M. = 1:20

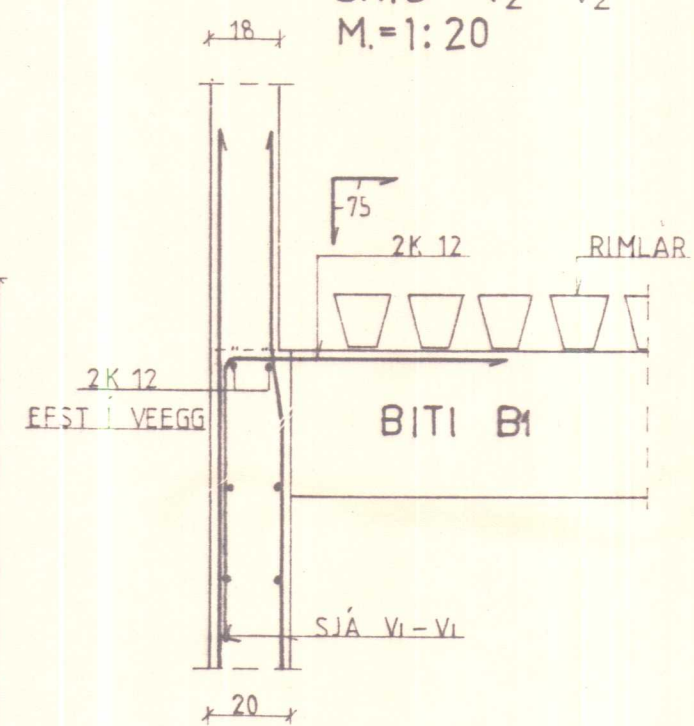


GAFLVEGGUR

SNIÐ $V_3 - V_3$
M. = 1:20

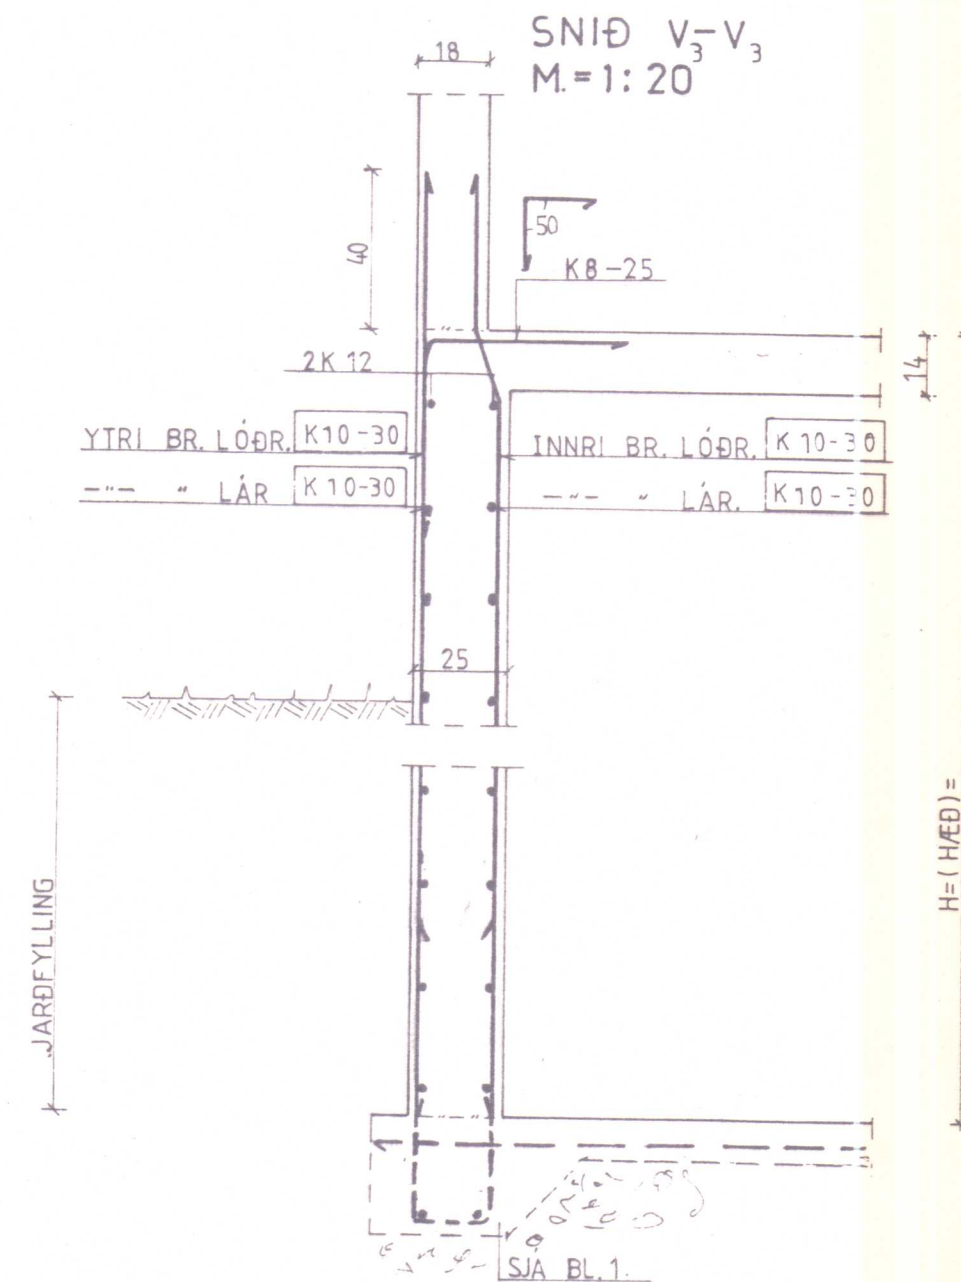


SNIÐ $V_3' - V_3'$
M. = 1:20

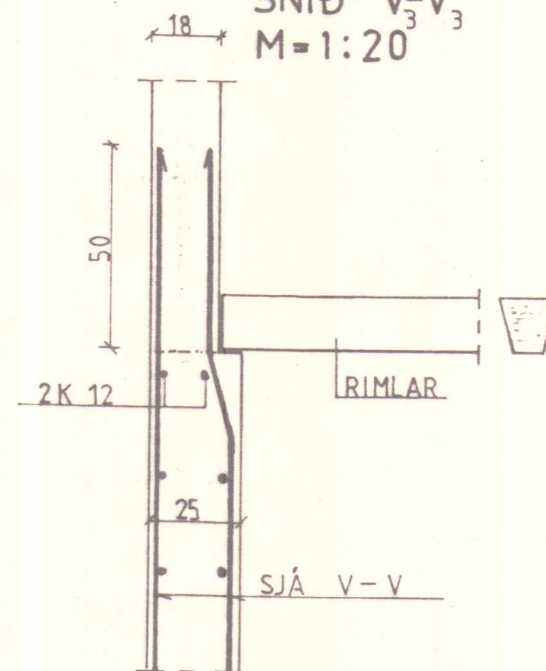


HORN


LÁRÉTT SNIÐ
M. = 1:20

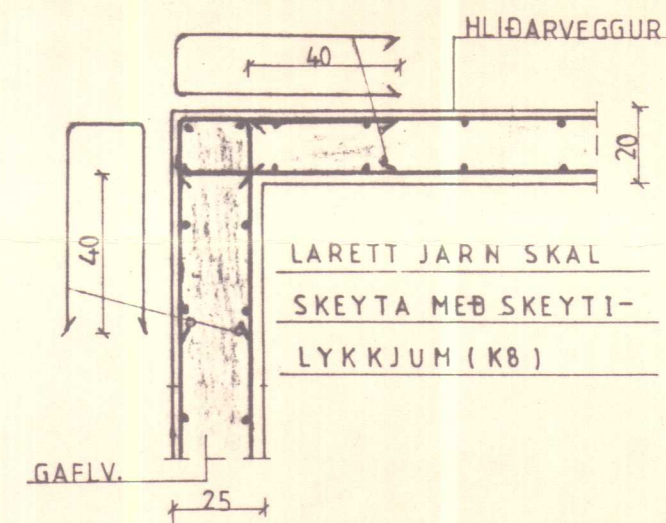


SNID A-A GAFL
M. 1:20

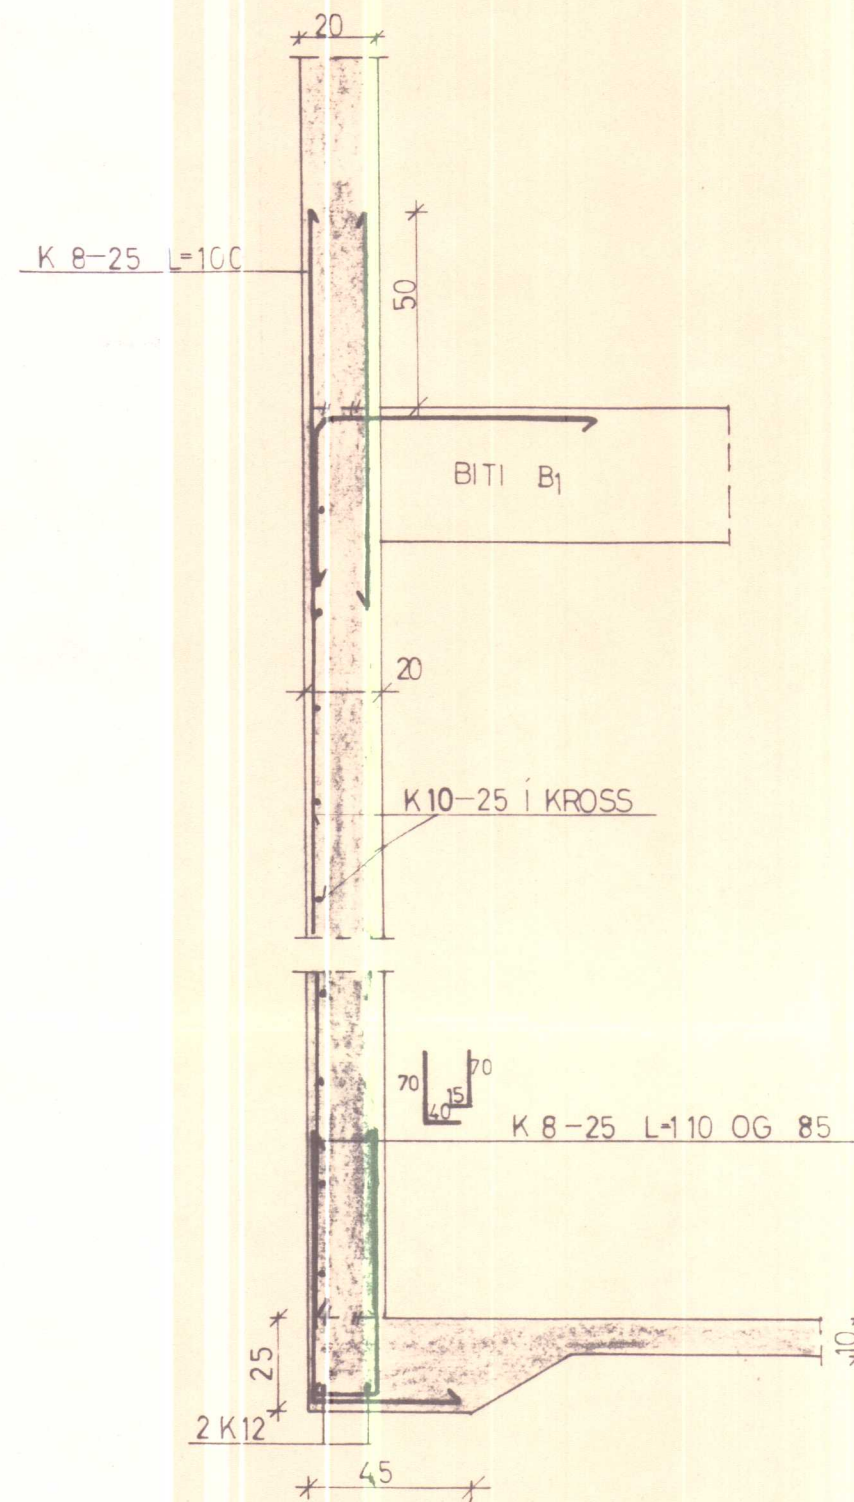


SNID B-B
M. 1:20

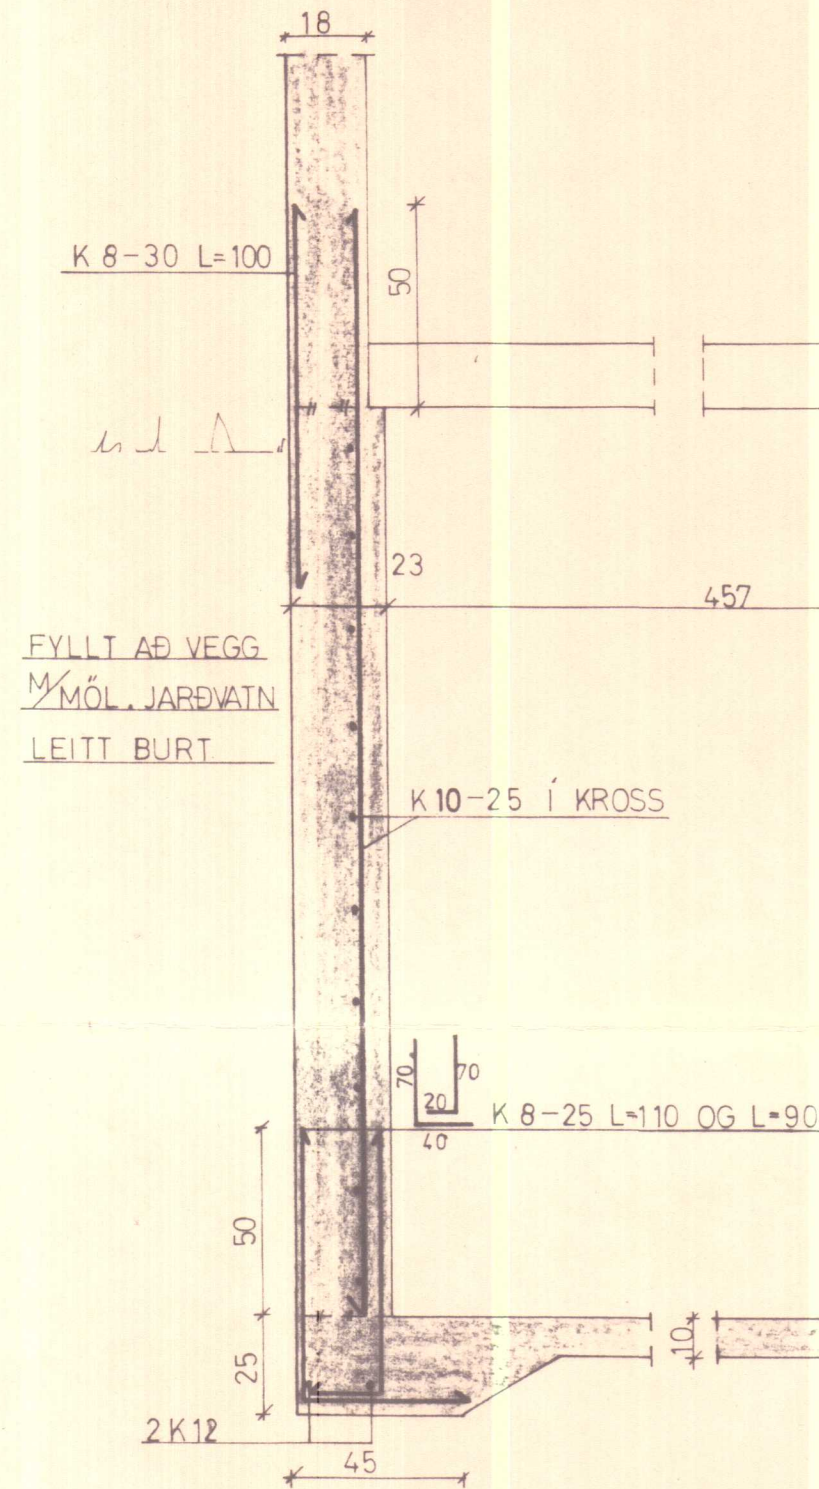

STOÐ MEÐ UNDIRST.
M. 1:20

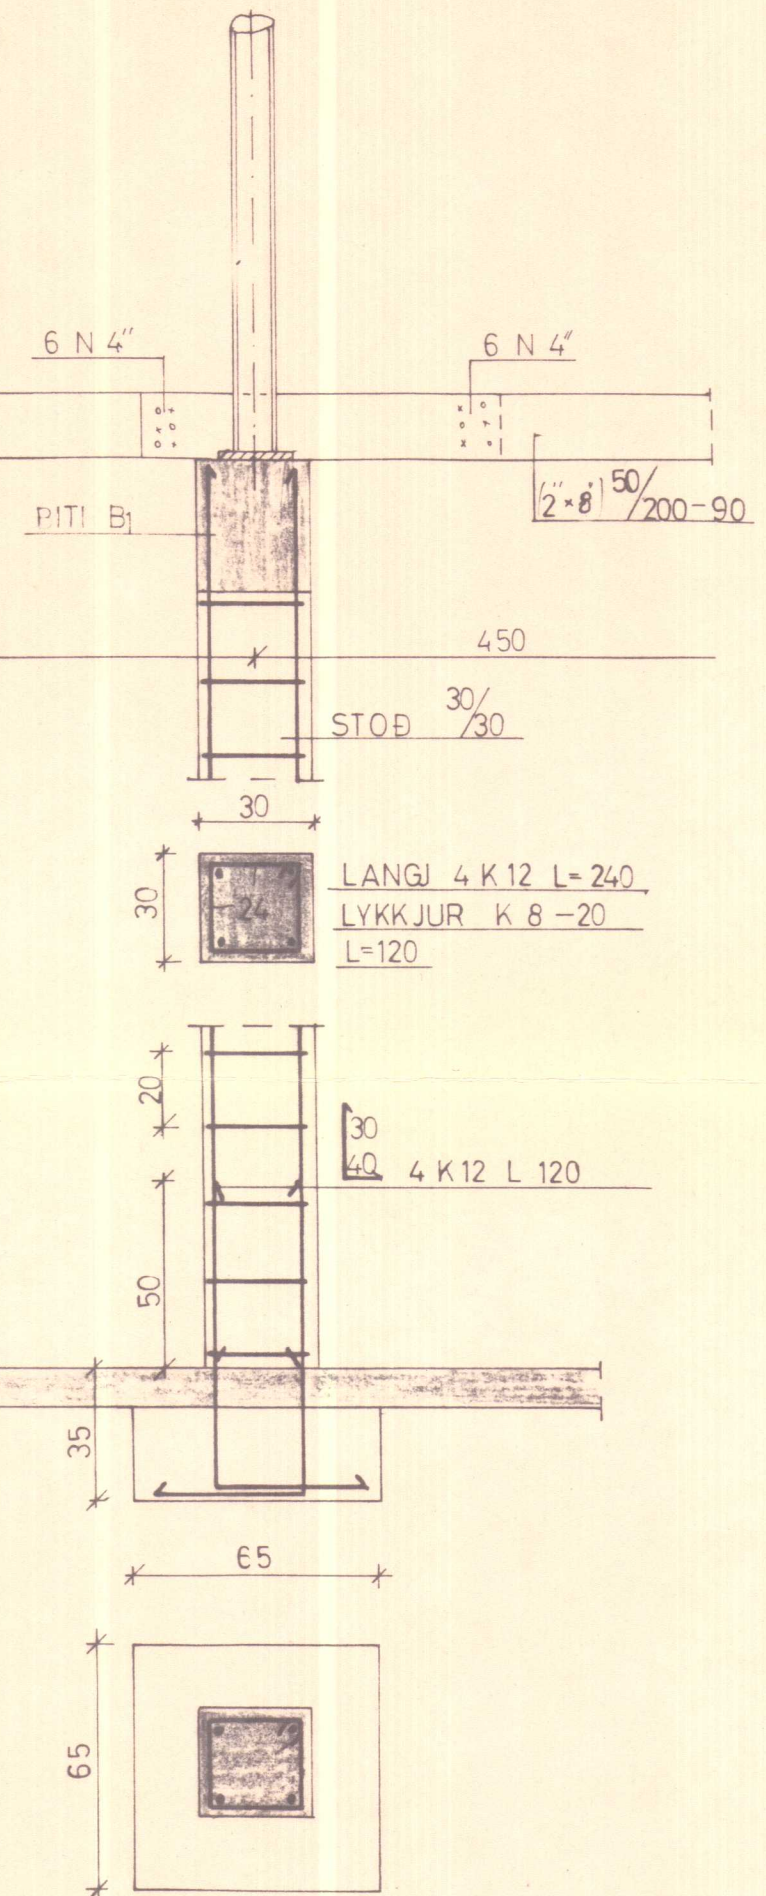

STÁLGRINDARHÚS

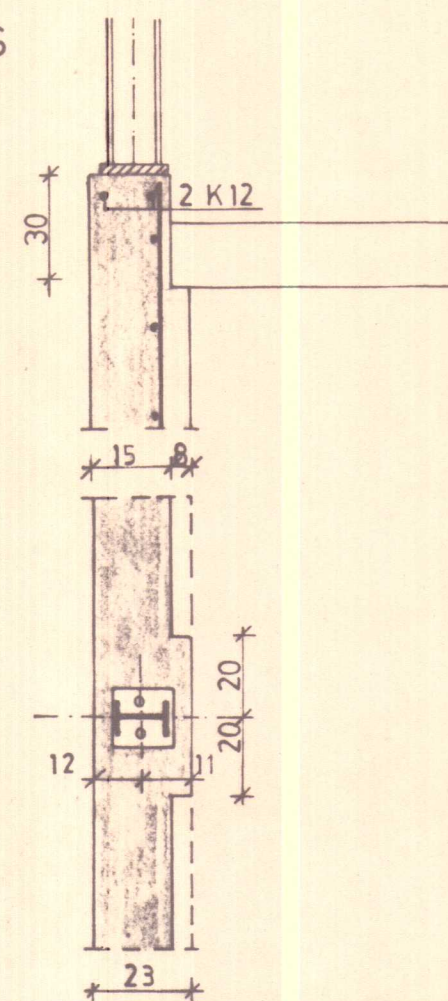

BL 20-5643 ENNISKOT, Þorkelshólsgr. V-Hún.			
BL BYGGINGASTOFNUN LANDBÚNAÐARINS (S.25444)			
SNID Í VEGGI	Mælikv.	Reikn.	G.N.
	1:20	Tekn.	
	Samp.		
Reykjavík, 2. maí, 1990.		Verkefni nr.	
Sj. Sigvald.		B3.	
		Breytingar	