
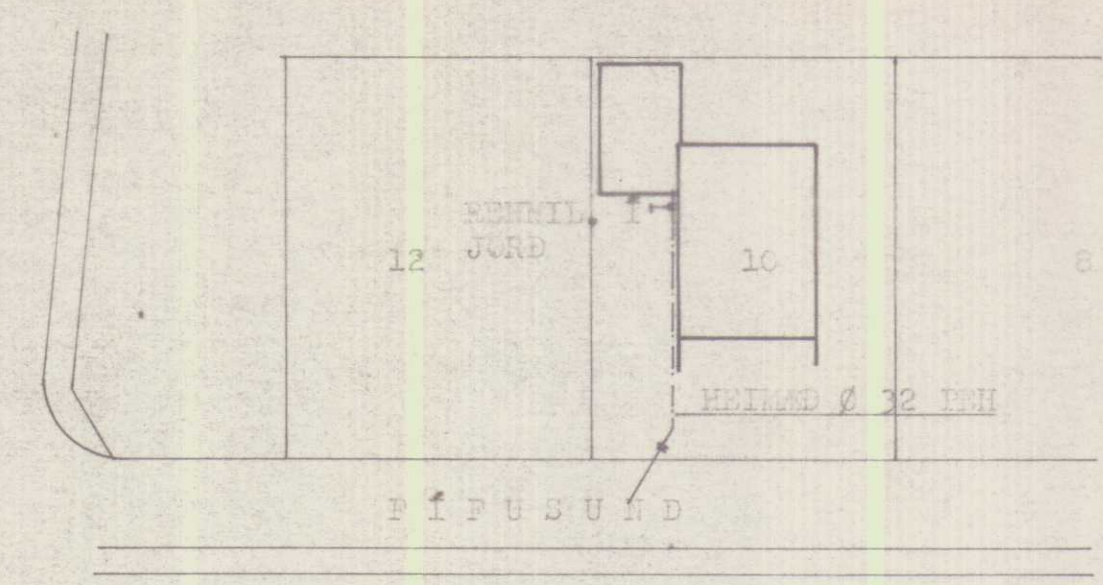


Samb. á bygging höfundar

4. júlí 1981

BYGGINGARFULLTRÚINN
HVAMMSTANGA


Ólafur Jakobsson

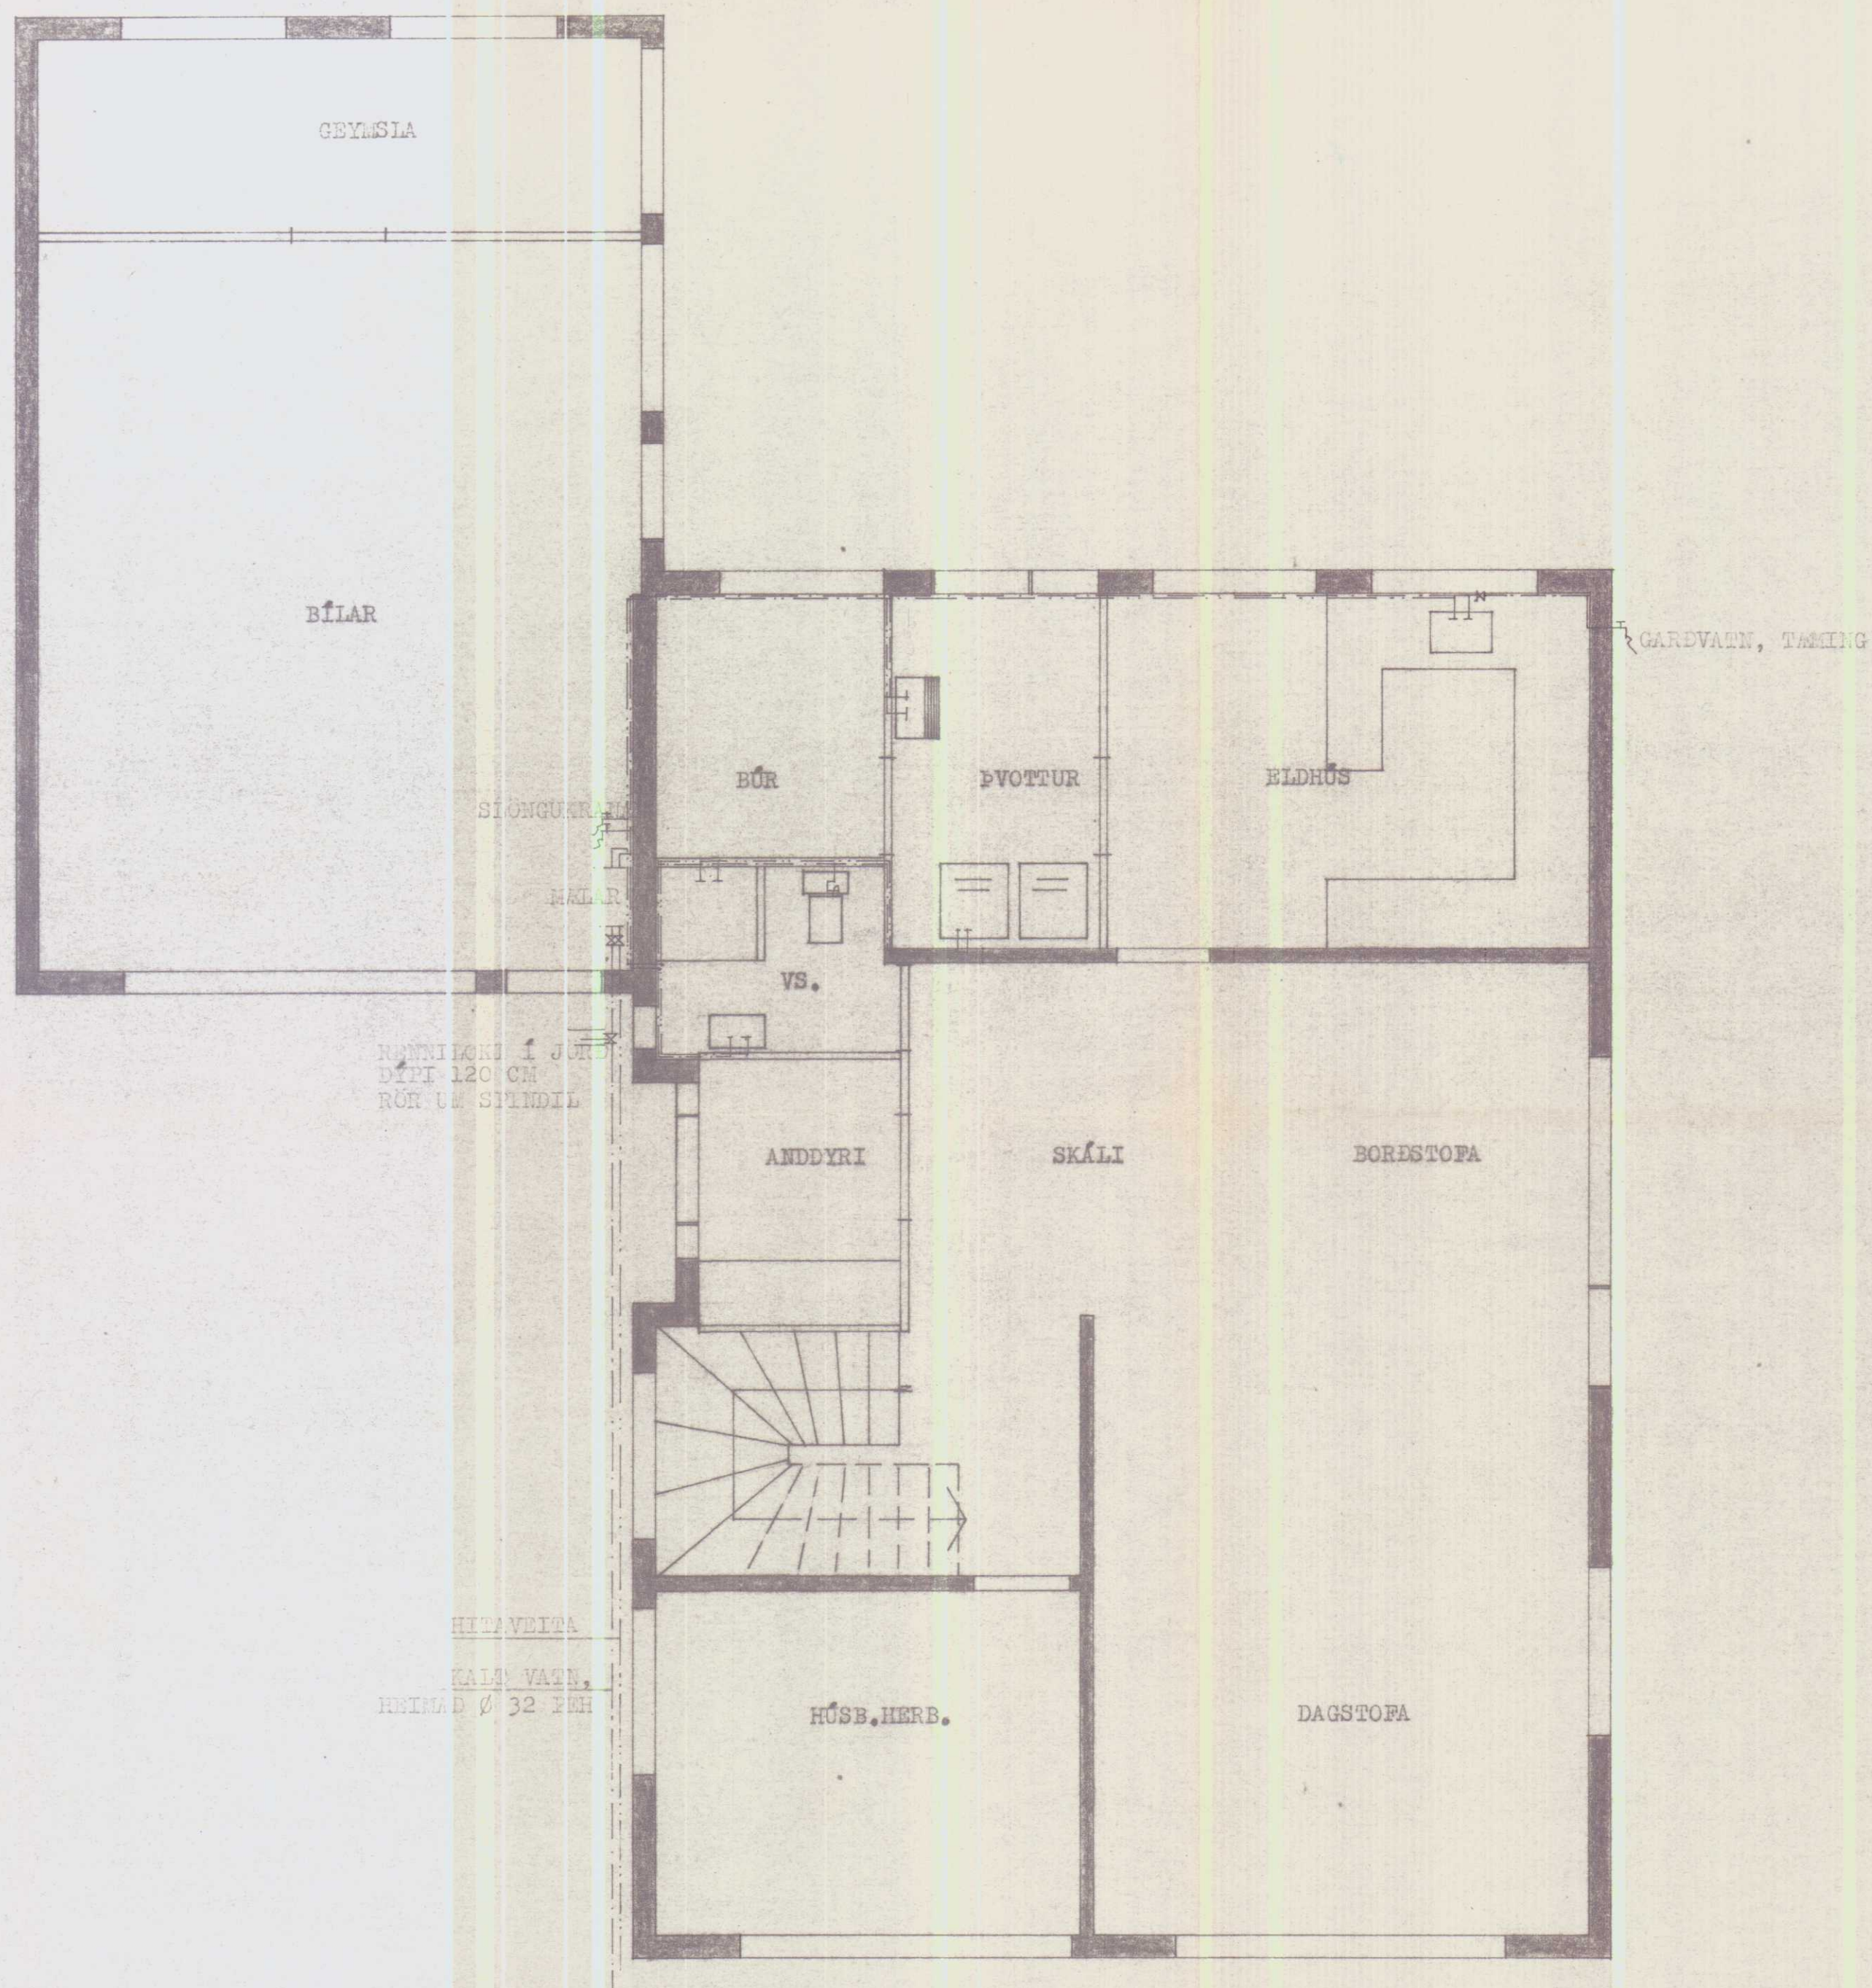


AFSTÖÐULYND 1:500

HERMANN ISEBARN		MTPI
PIFUSUND NR.10, HVAMMSTANGA		
MÁL	1: 50 1: 500	VAÐSLAGNIR GRUNNLYND TÆÐRI HADAR OG AFSTAD
DAGS.	1981	
BLAD	4	Hermann Isibarn

29. sept. 1981
BYGGINGARFULLTRÚINN
HVAMMSTANGA

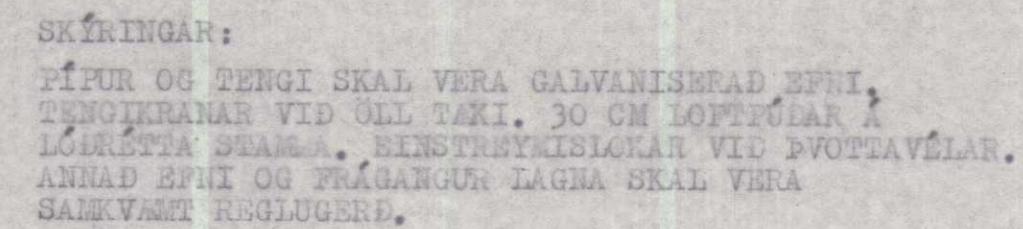

Hermann Febar

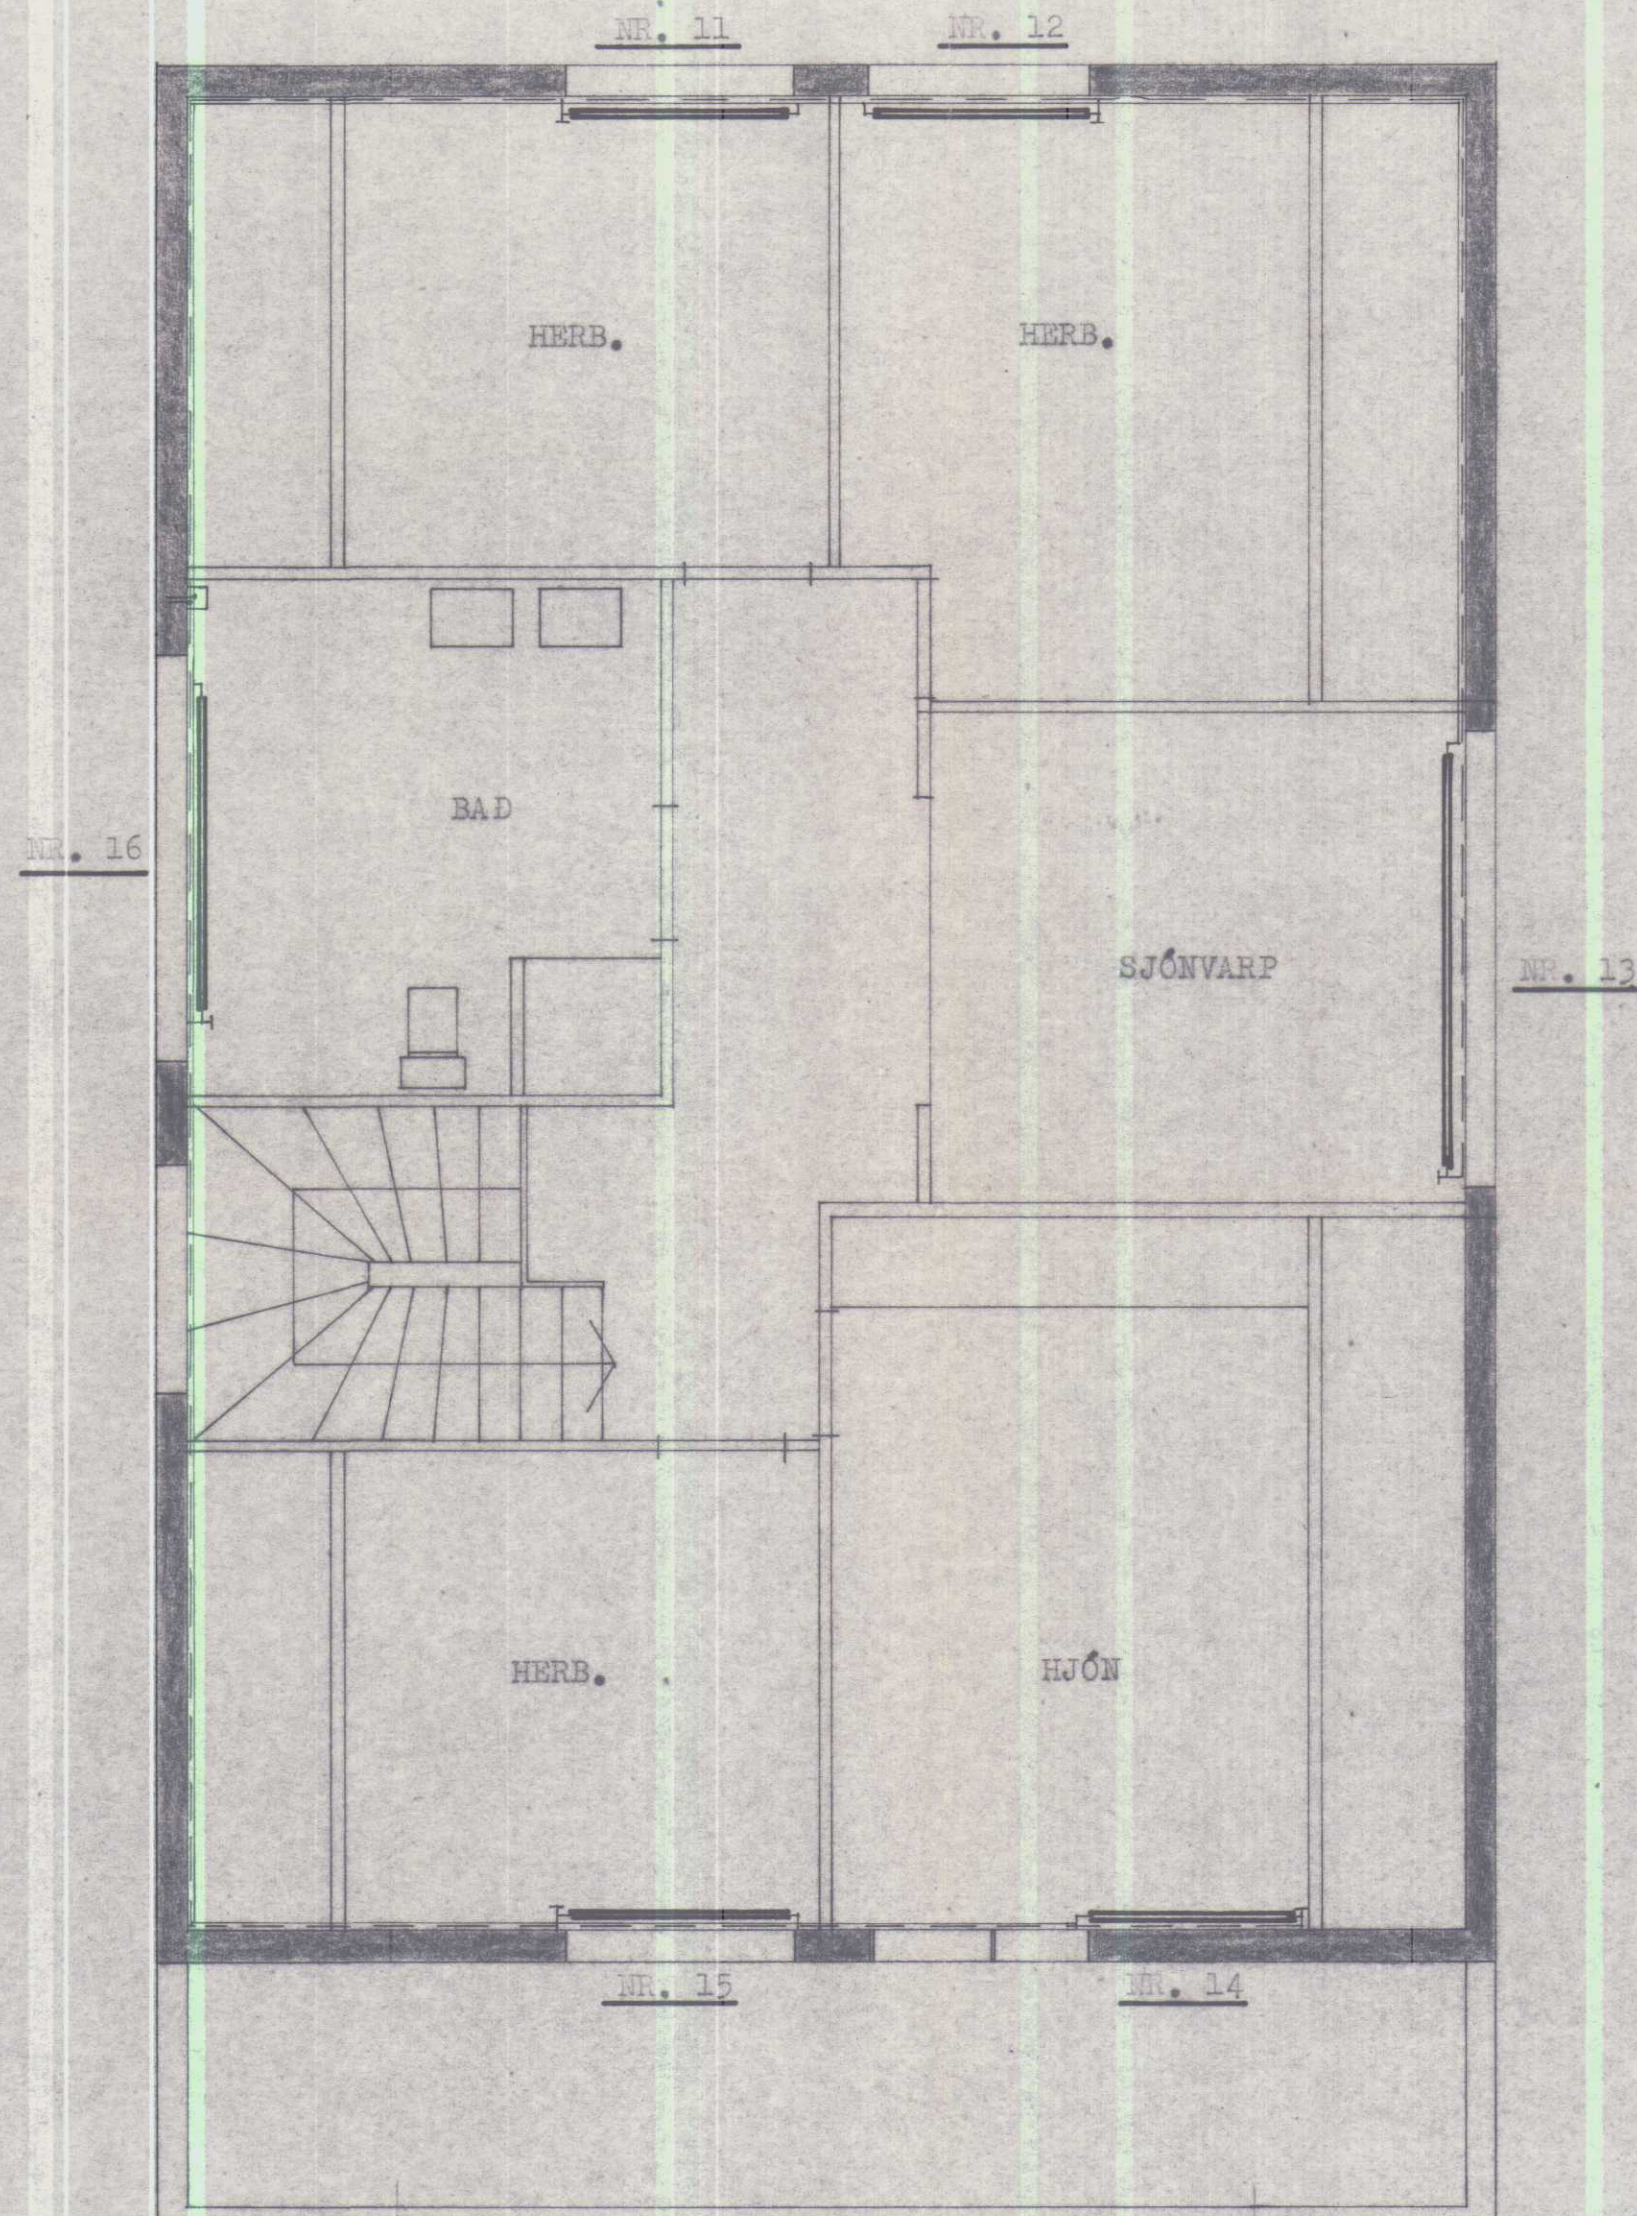

HERMANN ISEBARN MTFI		
FÍFUSUND NR.10, HVAMSTANGA		
MÁL	1:50	HITTLAGNIR
DAGS.	ÁGÚST 1981	GRUNNMUND EFTI HÆÐAR
BLAD	11	<i>Hermann Iseborn</i>



HERMANN ISEBARN		MTPI
FÍFUSUND NR.10, HVALSTANGA		
MÁL	1:50	RETTALÖGNIR
DAGS.	1981	GRUNNRYND NEDRI HEGGAR
BLAD	10	<i>Hermann Iseborn</i>