

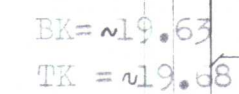


16. júlí 1981
BYGGINGARFULLTRÚINN
HVAMMSTANGA

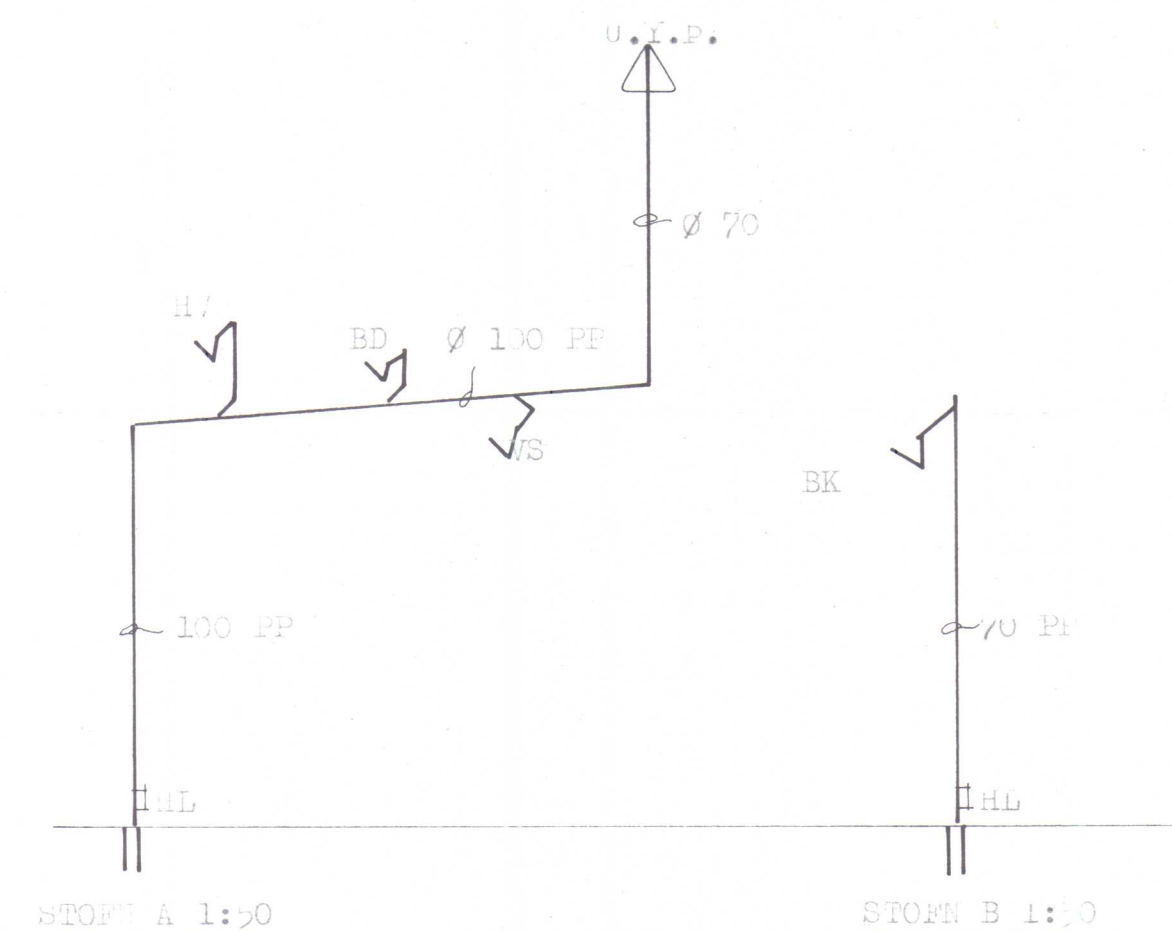

VERKEFNI	FÍFUSUND 6	MÁL	1:50, 1:500	DAGS.	JULÍ, 80
		TEIKN.	G.P./M.P.	BR.	MARS 81
FRÁHENDISLÖG, GRUNNMYND, 2. HEB. AFGTUSUMYND.		REIKN.		VERK NR.	265
		SAMP.		TEIKN NR.	40 ED
GUÐNI ÞÓRDARSON		SKÚLATÚNI 6, 3 hæð.		SÍMI 14185	

HIVAMMSTANGA

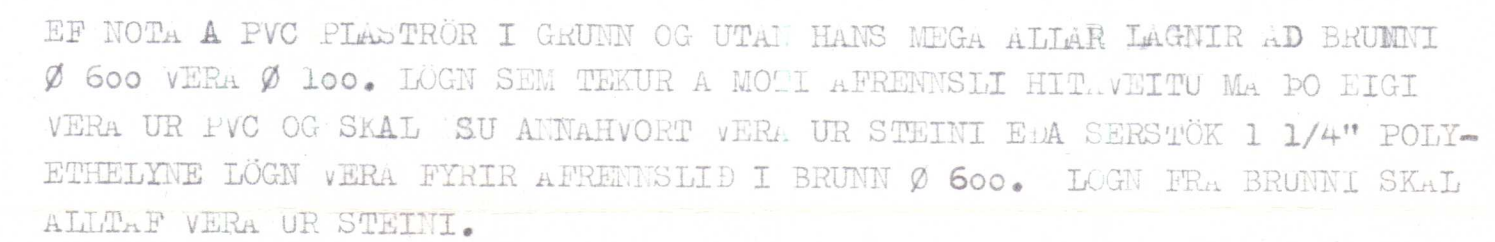

VERKEFNI	FÍFUSUND 6	MÁL	1:20	DAGS. JULÍ, 80
		TEIKN.	G.D. / M.F.	BR488 81
FRÆNNISLISÖGN, GRUNNLYD, 1. HAD, STOFNAR.	REIKN.		VERK NR.	265
	SAMP.	9b	TEIKN NR.	4, 0 2
GUÐNI ÞÓRÐARSON		SKÚLATÚNI 6, 3 hæð.		SÍMI 14185