
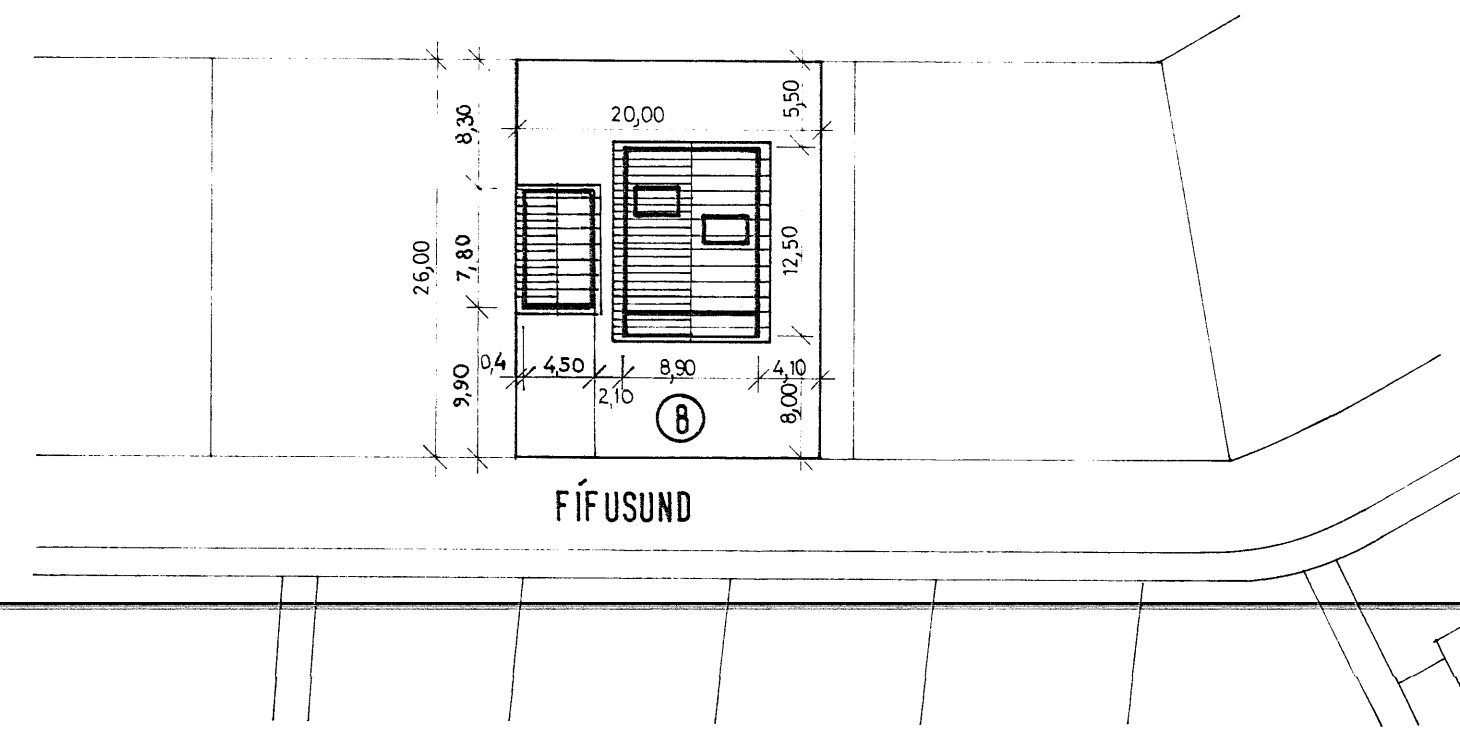
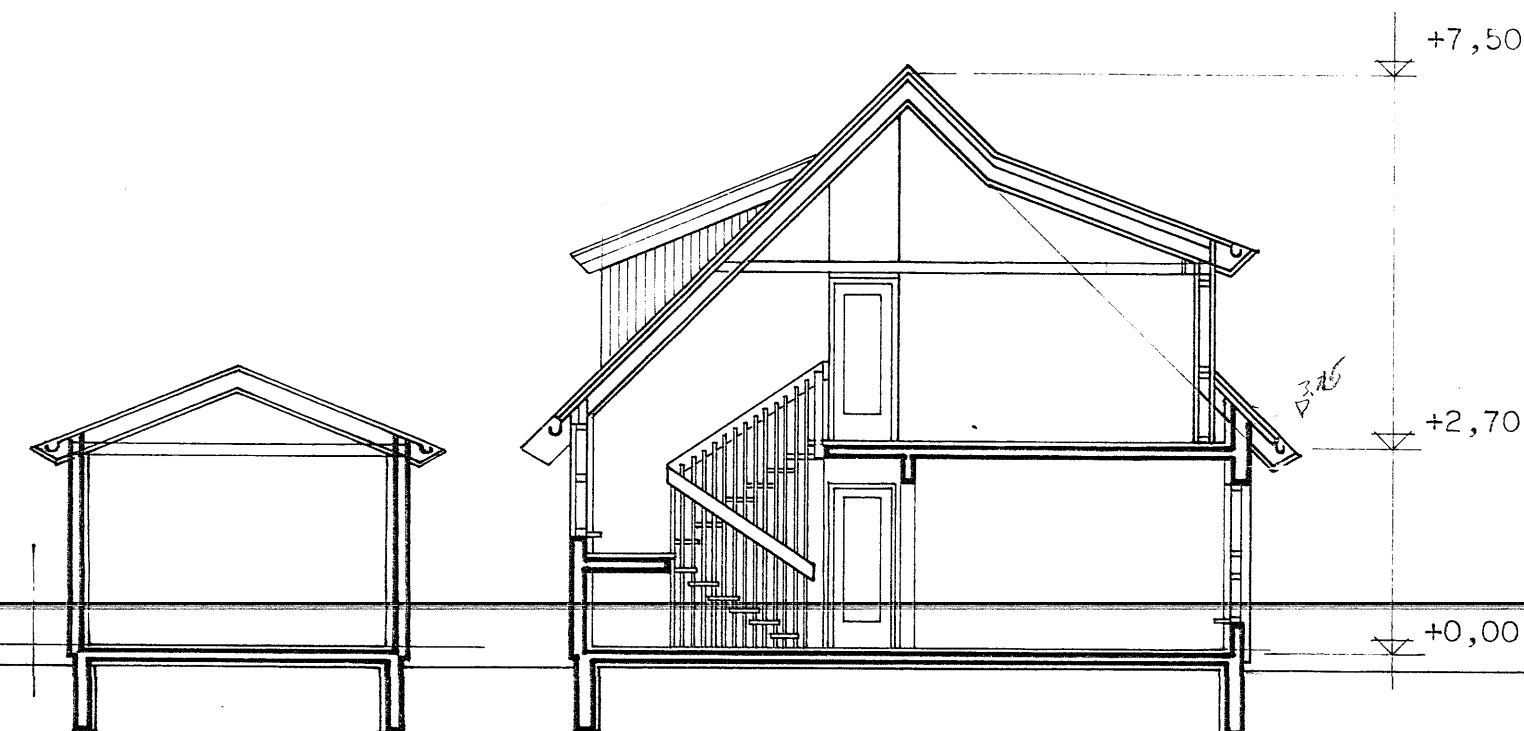


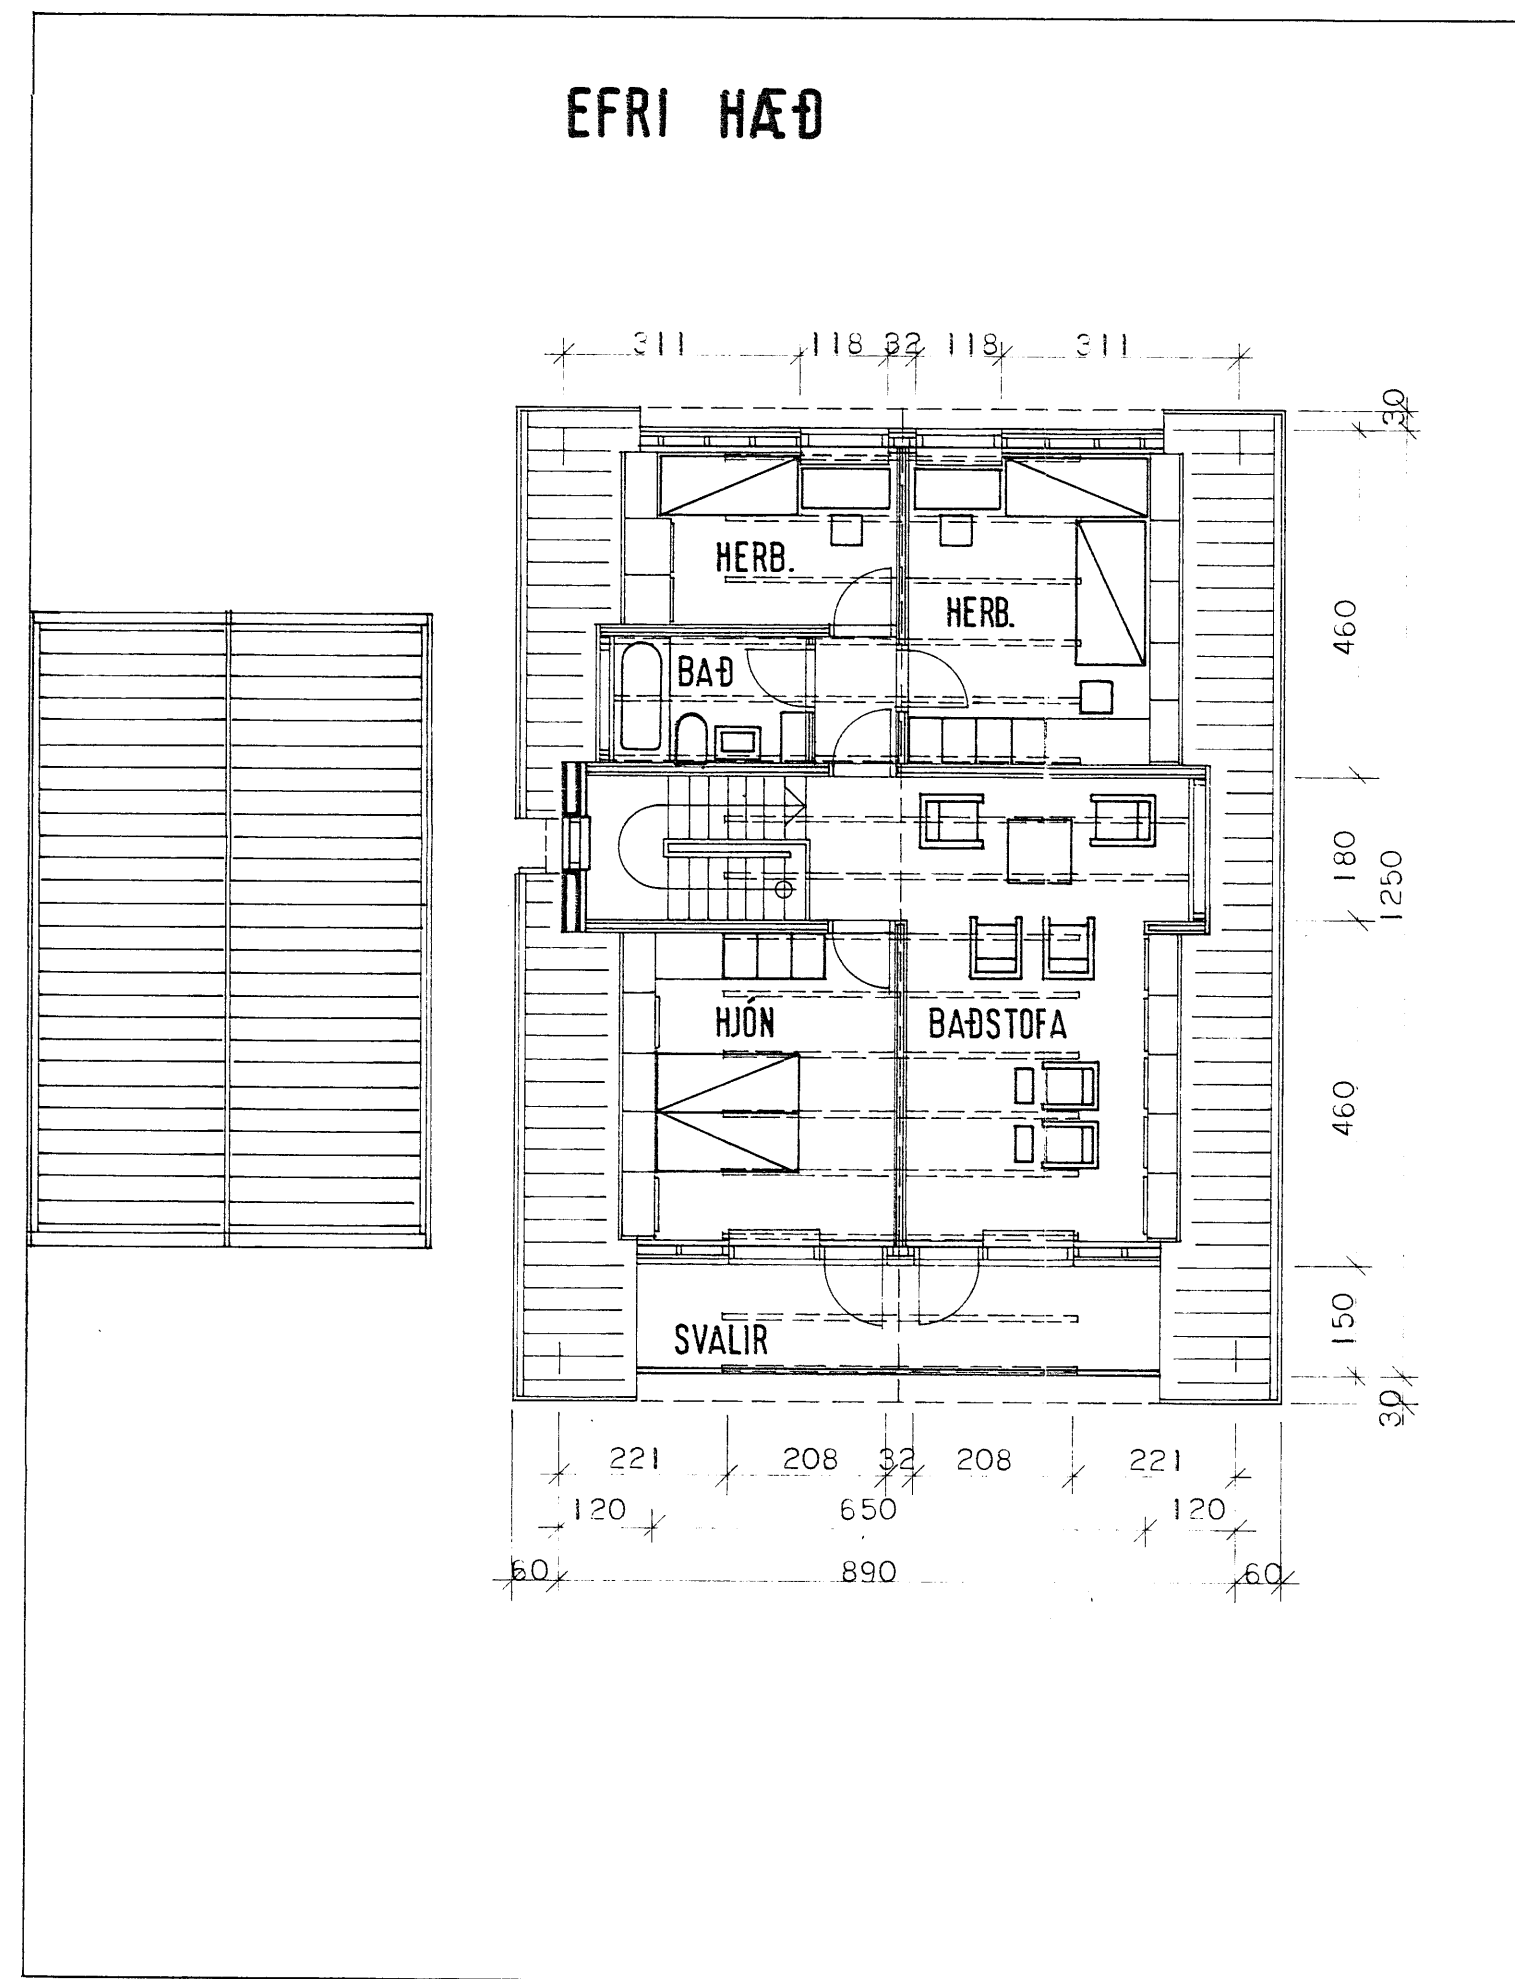

SNEIÐING

AFSTÖÐUMYND

Samp. i byggingarnet

24. sept. 1980

BYGGINGARFULLTRÚINN
HVAMMSTANGA

Olafur Jakobsson

HÚSNÆÐISMÁLASTOFNUN RÍKISINS

VERK NR. 21020

TEIKN. NR. 1. 101

FÍFUSUND 8, HVAMMSTANGA.

GRUNNMYNDIR
SNEIÐING
AFSTÖÐUMYND

HANNAD	AL.	STADTFERT	SEPT '80 AL
REIKNAD		YFIRFARID	
TEIKNAD	S.H.. AL		
KVARDI	1:100, 1:500		

Alma Anderson

Gordon G. Gunnarson