


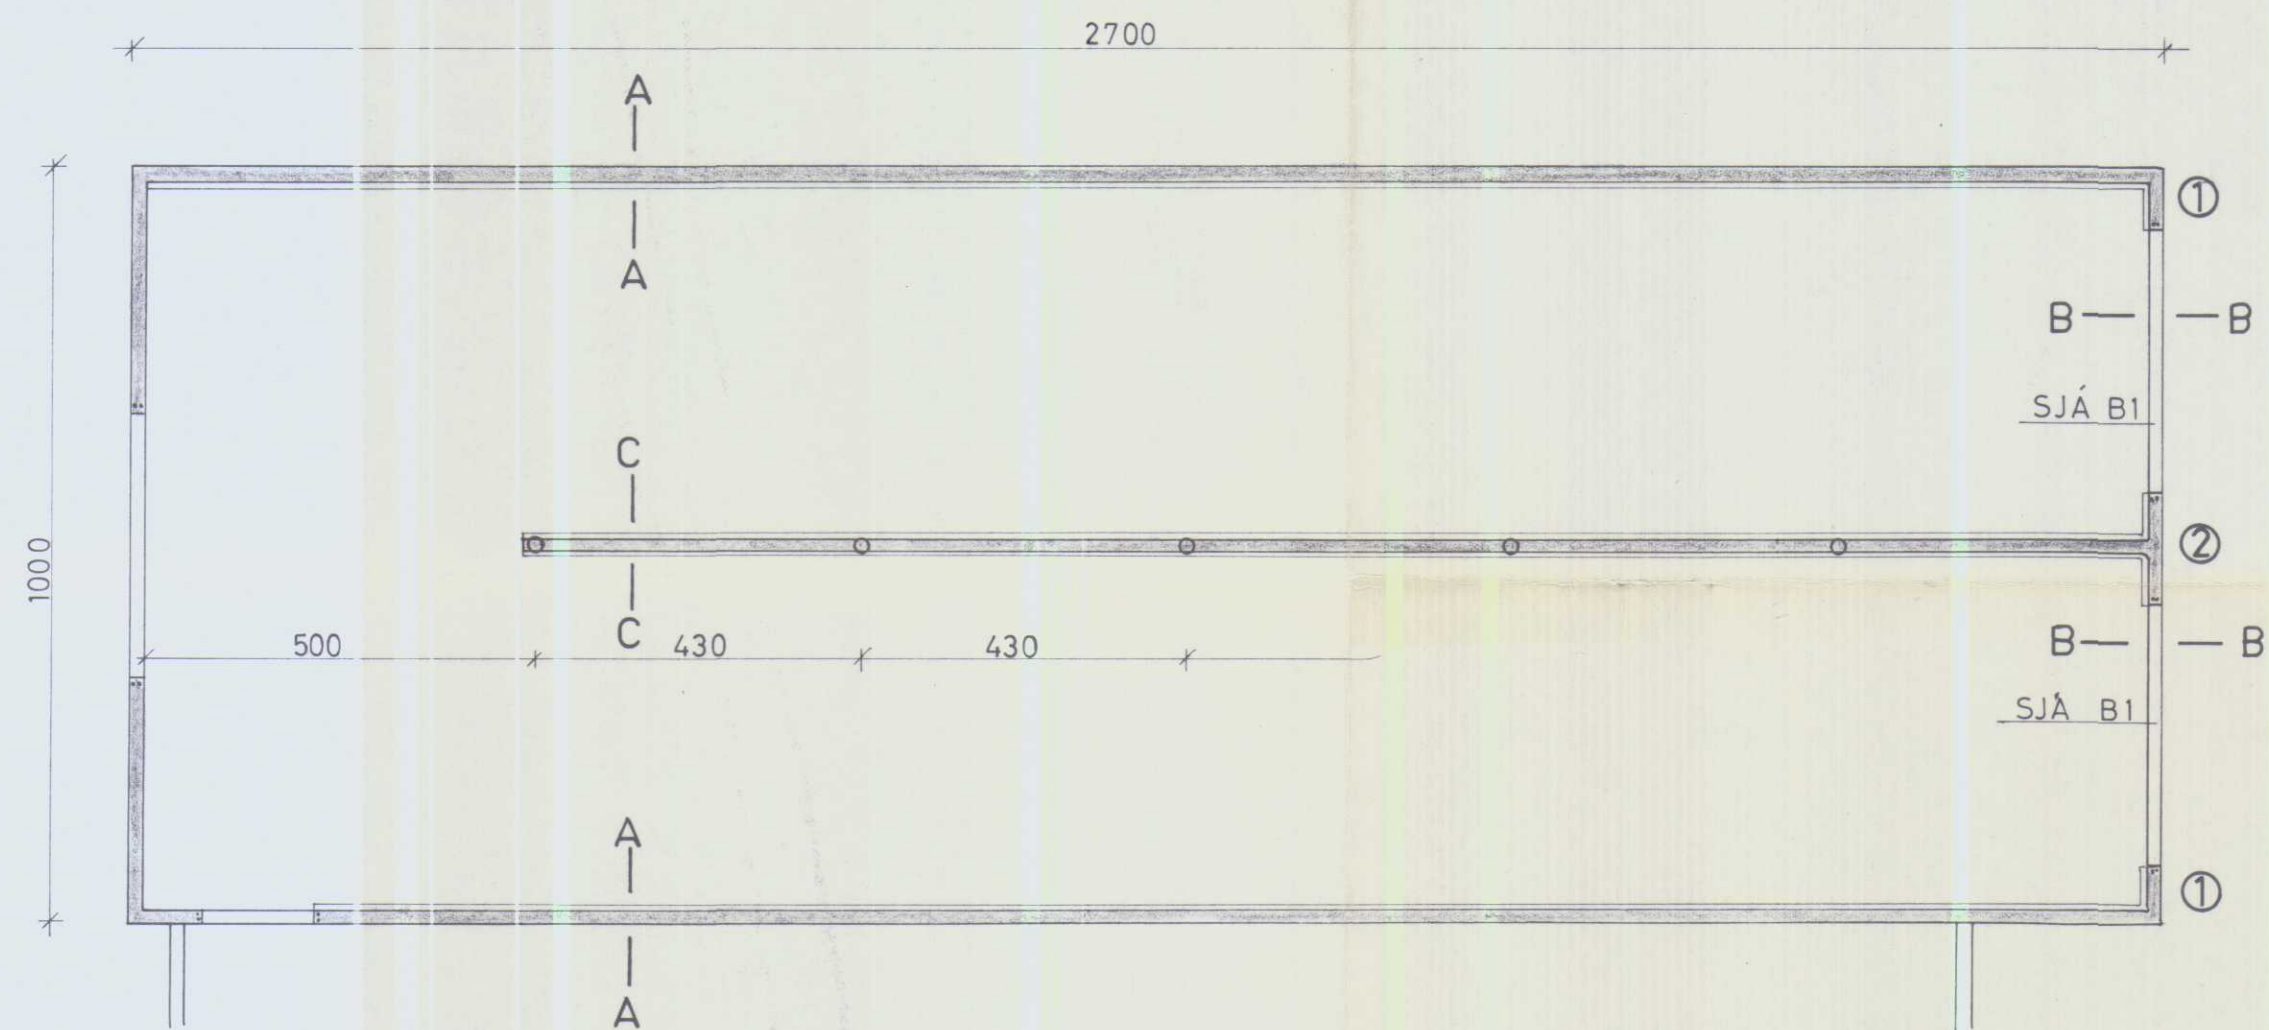

BL.2. SNID A-A
 BL.3. SNID C-C
 BL.4. SNID B-B ① ② OG B1

JG

BL 20-3578 FOSSHÓLL F-TORFUST. V-HUN			
Landnám ríkisins			
HLAÐA GRUNNMYND	Mælikv.	Reikn.	
	1:100	Teikn.	
		Samb.	
Reykjavík, APRÍL 1979		Verkefni nr.	
<i>Sig. Sigvald</i>		1	
		Breytingar	