







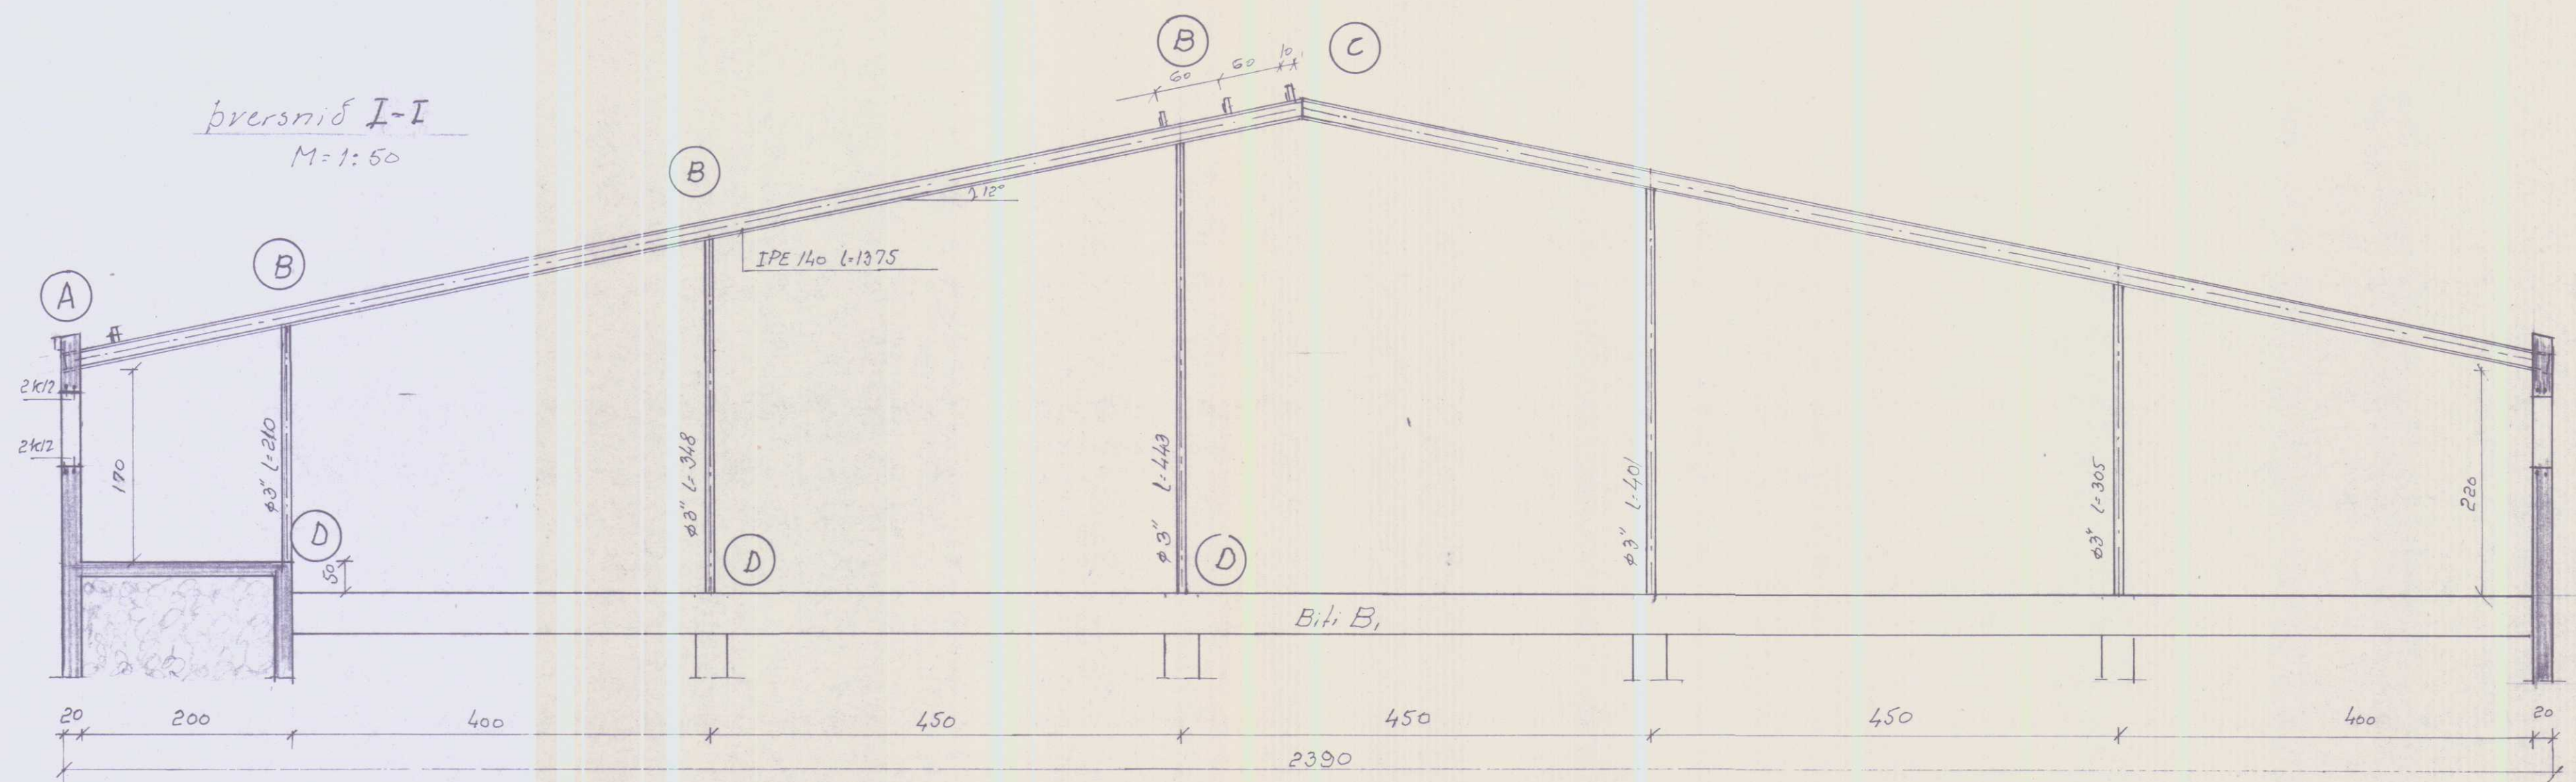


Grunnmynd af þaki
M=1:100
sjá smíði rothúshál.

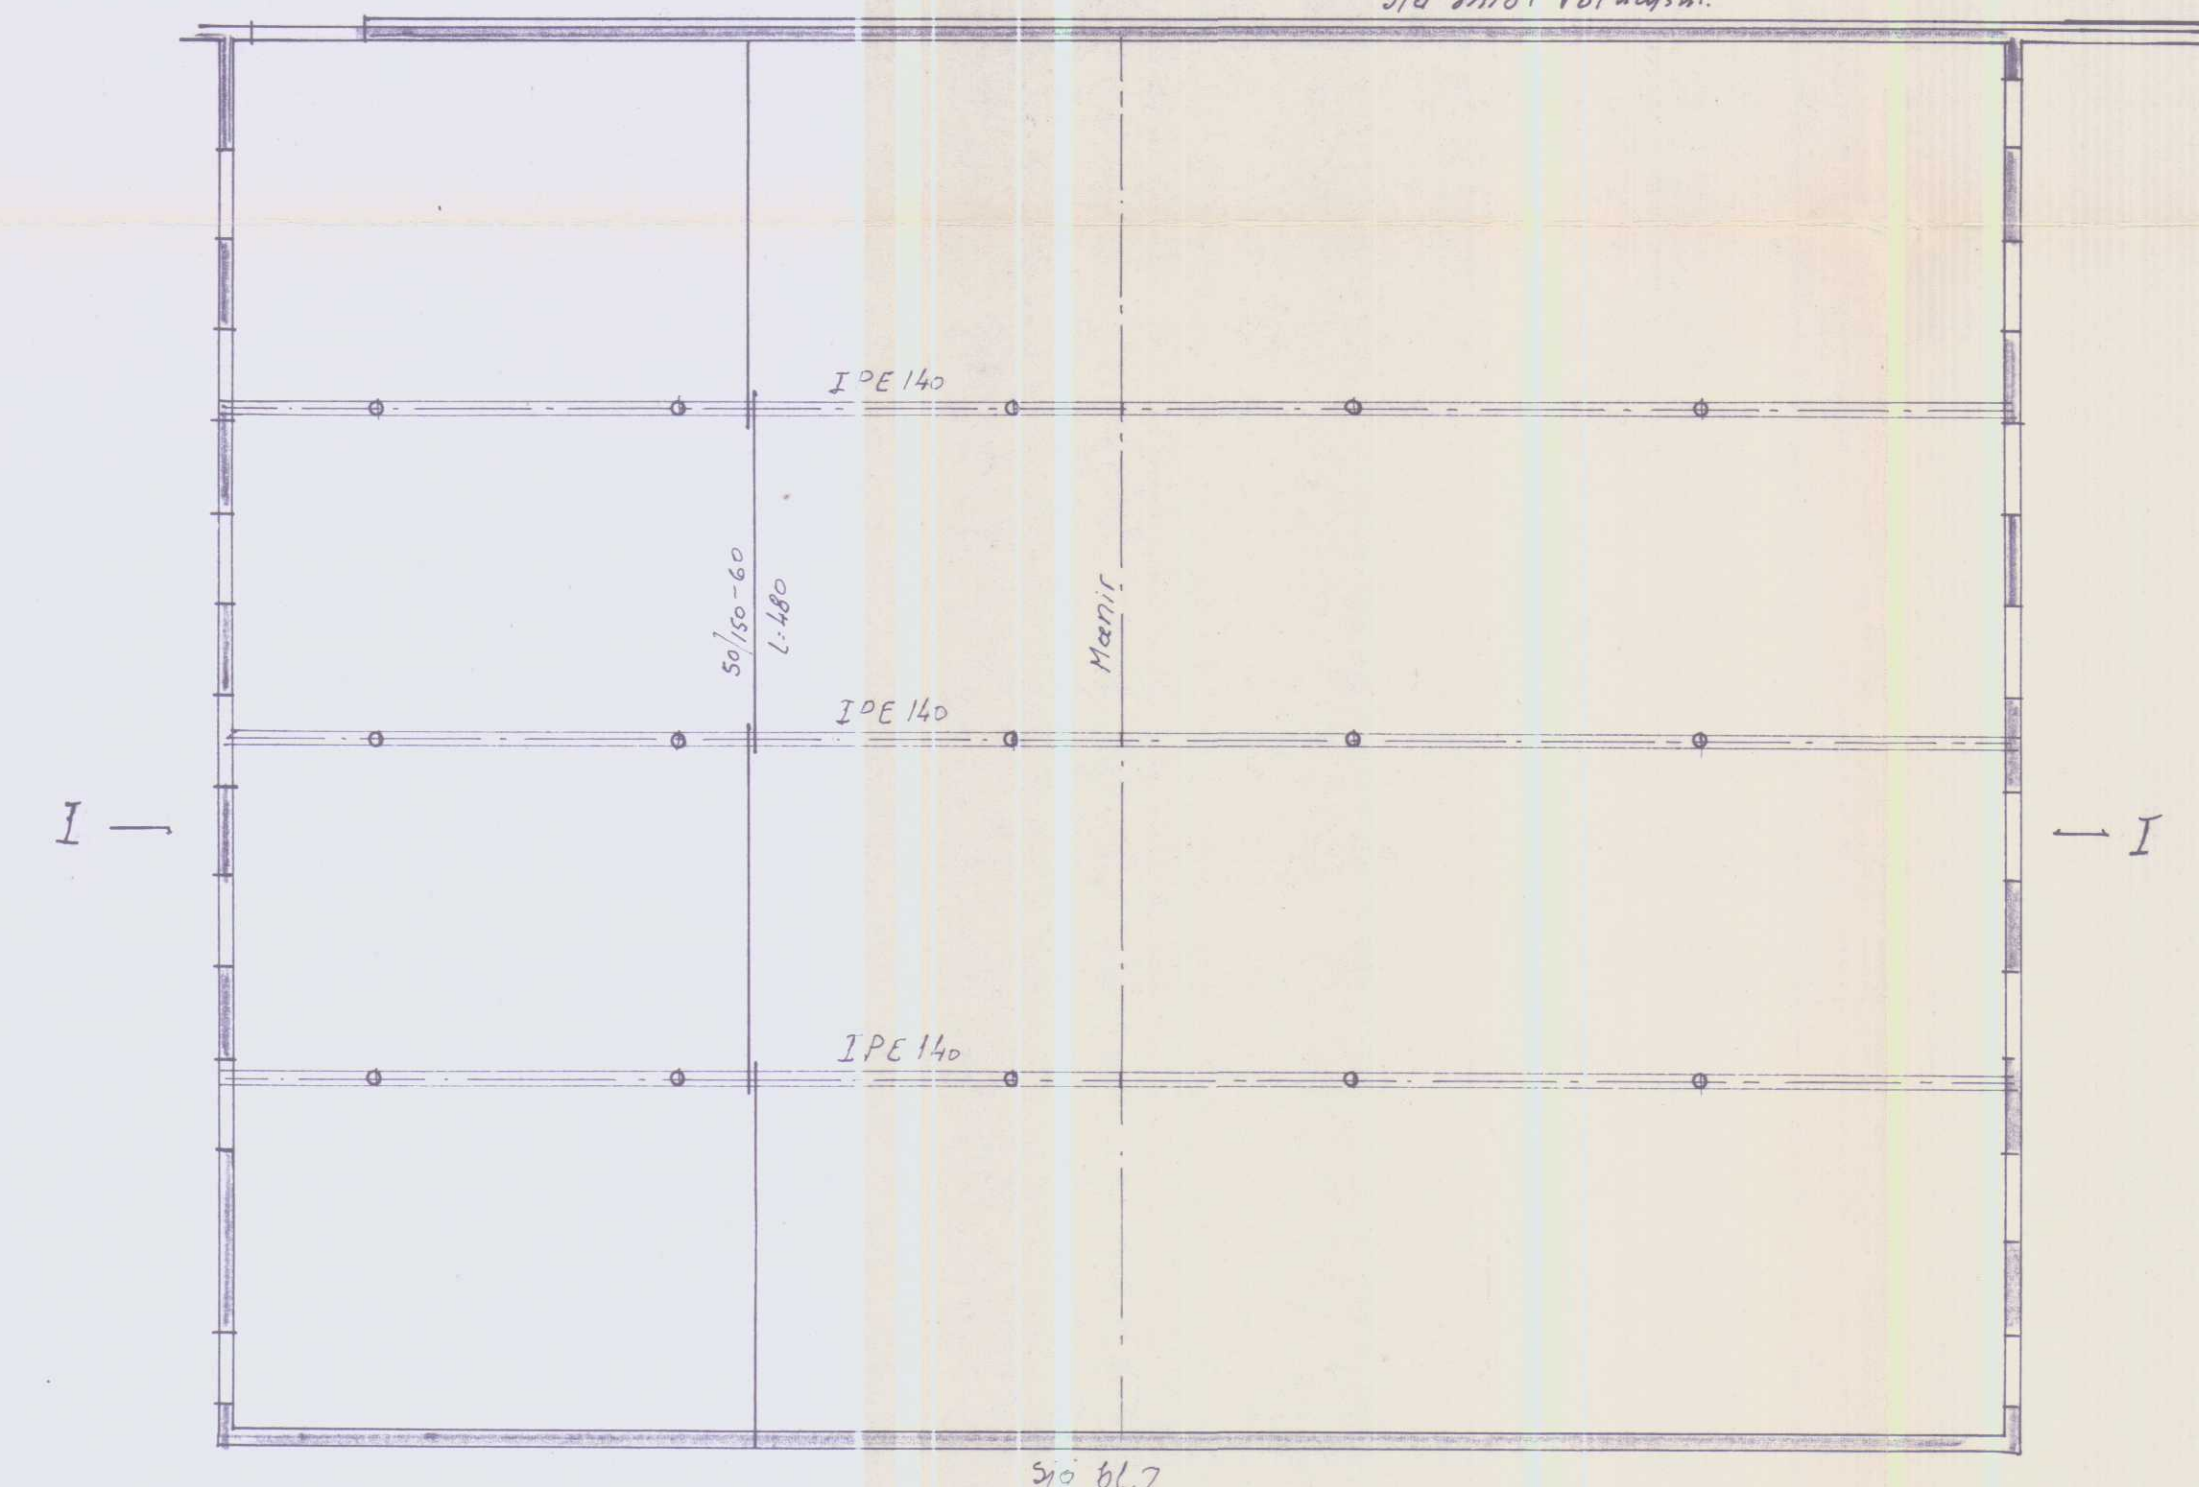

sjá deili 6 bl. 6.

B.L. 20-3578 Fosshöll Fr. Torf V. Hún			
Landnám ríkisins			
Fjöhús fjörstætt. þak.		Mælikv. 1:50 1:100	Reikn. Teikn. Samb.
Reykjavík, júní '82 Sig. Sigvaldsson.		Verkefni nr. 5.	
		Breytingar	

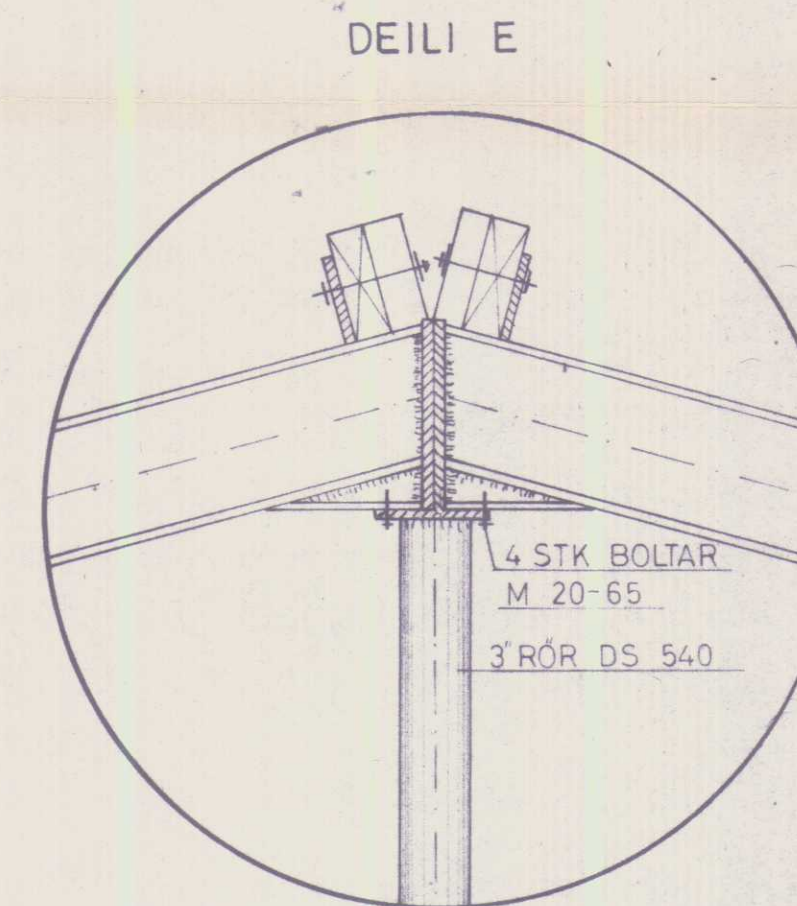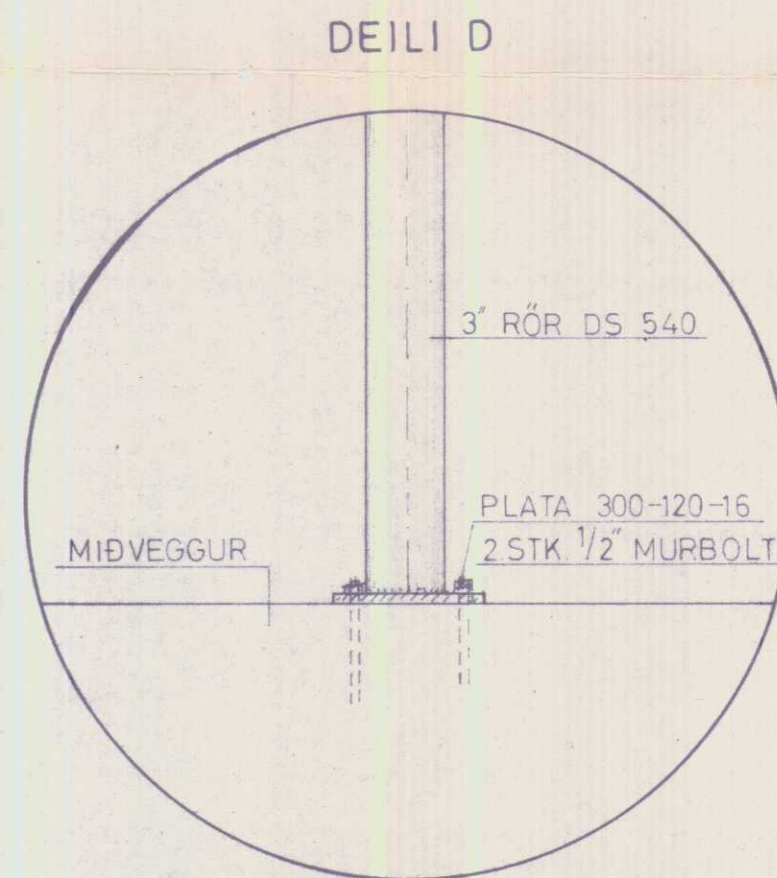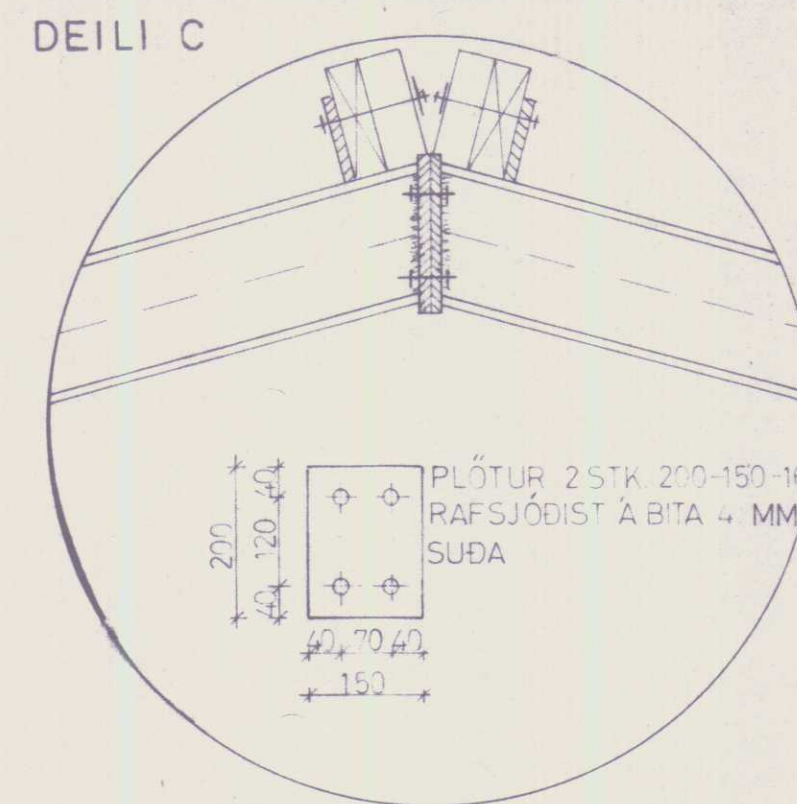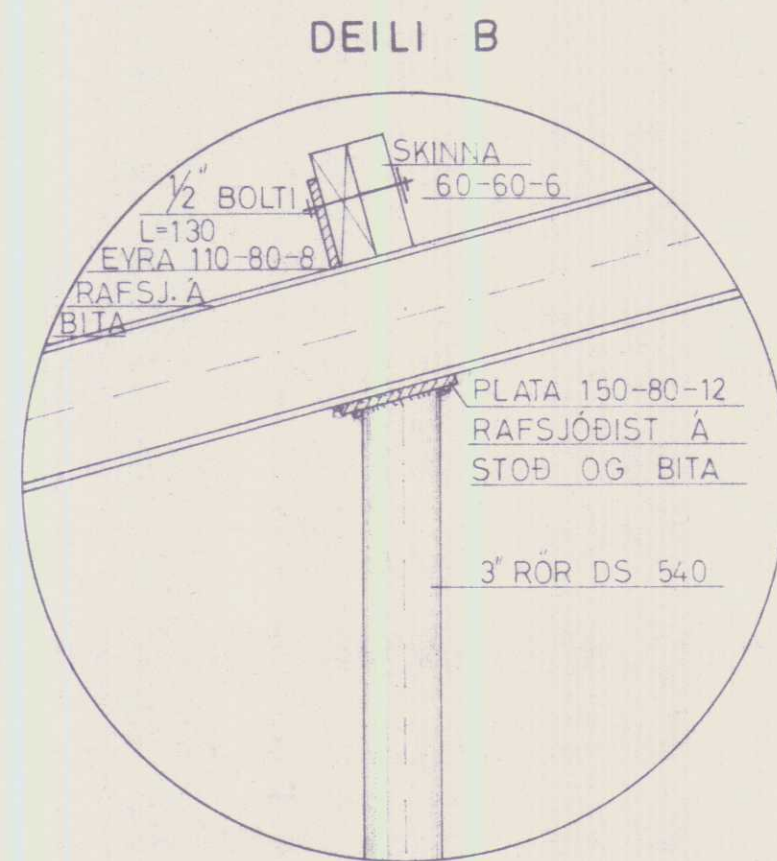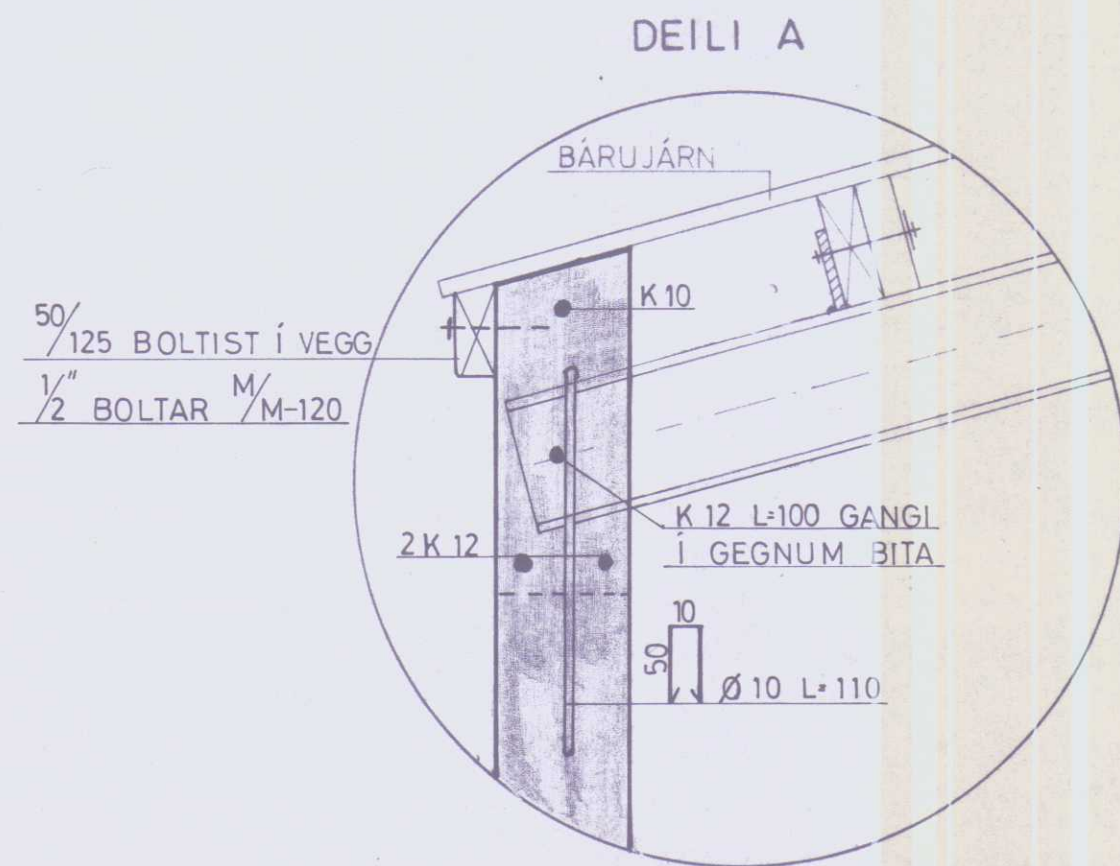


BL 20-3578 Fosshöll Fr-Tort V-Húsn


Landnám ríkisins

ÝMIS DEILI	Mælikv.	Reikn.	
	1:10	Teikn.	
Reykjavík, <i>maí 1982</i>	Verkefni nr.		
	6		
Breytingar			


1 grunnm. sjá bl. 1
M=1:20

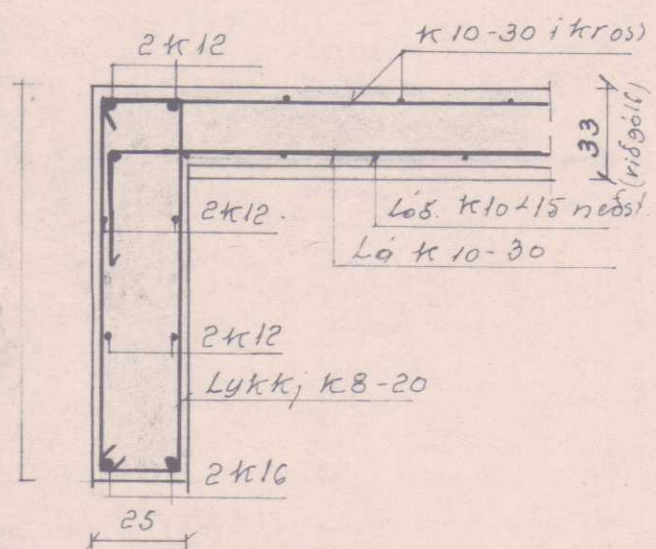

2 grunnm. sjá bl. 1
M=1:20

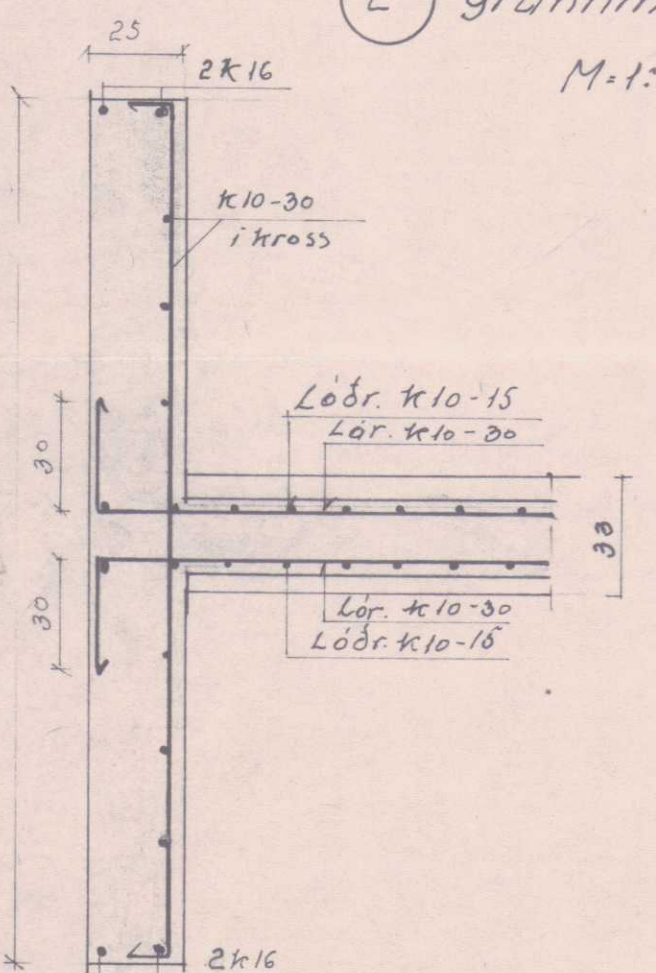


3 grunnm. sjá bl. 1
M=1:20

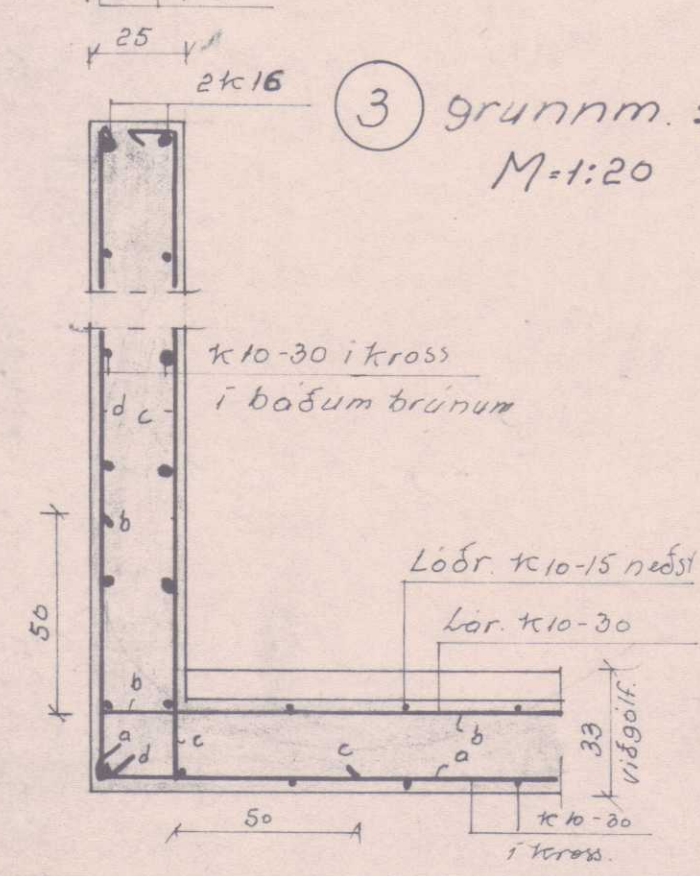


Mista hæð undir dyr 150

Snið i bita yfir hlöðud. B,
Snið B-B sjá bl. 1
M=1:20

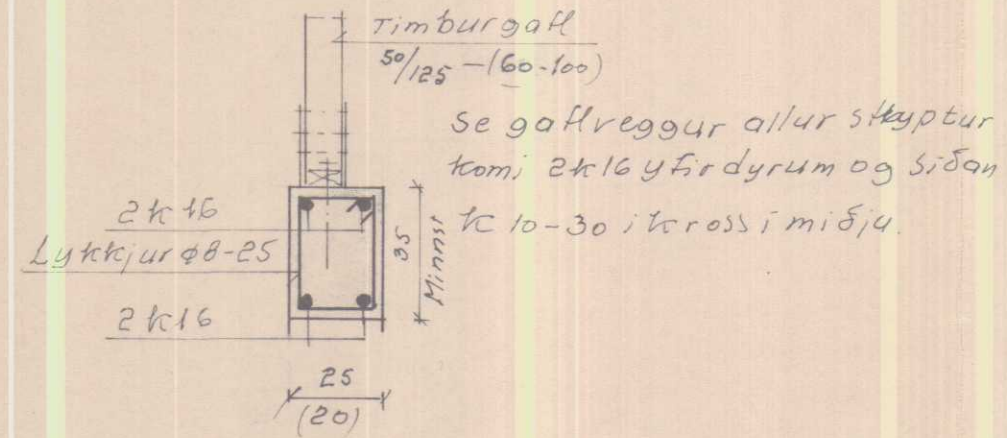

Snið B-B i dyr
M=1:20

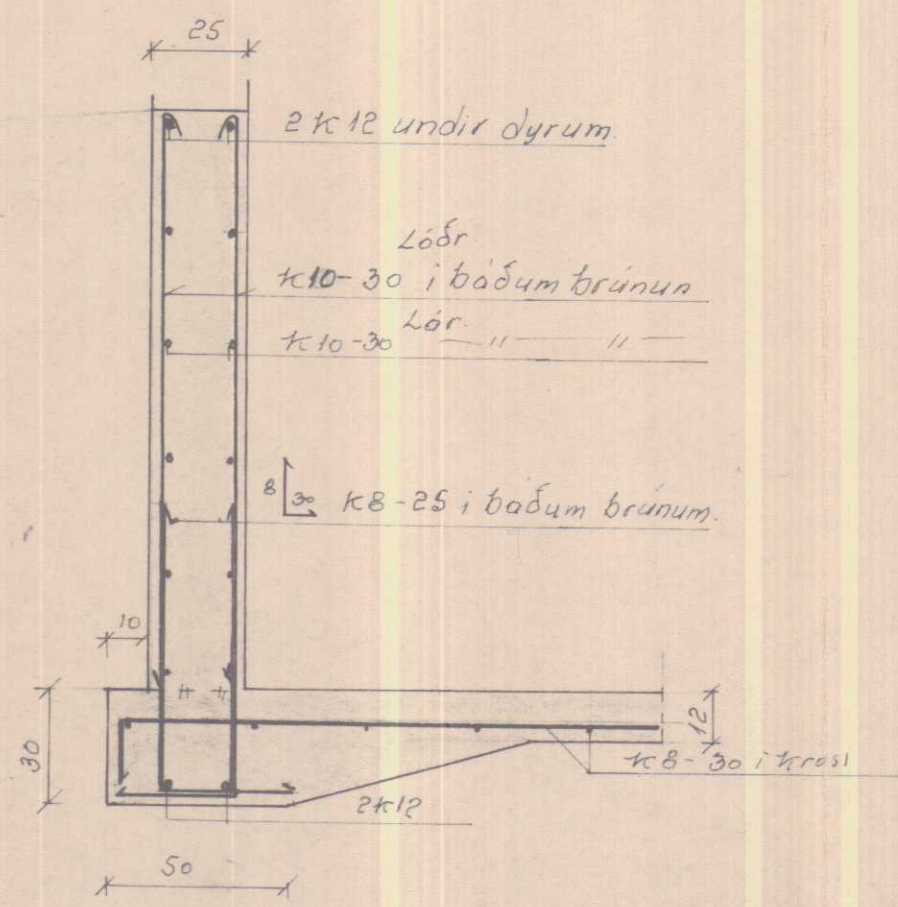

BL 20-3578 Fossthóll Fr.-Torf. V.-Húsn.			
Landnám ríkisins			
Votthéyskilaðo Ýmis snið.		Mælikv. 1:20	Reikn. Teikn. Samb.
Reykjavík, 29. 1978 Sig. Sigvaldsson		Verkefni nr. 4.	
Breytingar			

2/10/78

Hand-drawn structural drawing of a wall section, showing reinforcement details and dimensions. The drawing is oriented vertically, with the wall's length indicated by a vertical dimension line on the left.

Dimensions and Spacing:

- Vertical dimension line on the left: **MEST 250** (top section), **250** (middle section), **L=100 KIL** (lower section), **MINNST 125** (bottom section).
- Horizontal dimension line at the bottom: **30**.
- Horizontal dimension line near the bottom: **150** (handwritten).
- Horizontal dimension line near the top: **40**.
- Horizontal dimension line near the top: **18**.
- Horizontal dimension line near the top: **30**.
- Horizontal dimension line near the top: **50**.
- Horizontal dimension line near the top: **50**.

Reinforcement Details:

- Top section: **2 K 12** (top bar), **Ø 8 YFIR SPERRI** (top reinforcement).
- Middle section: **K 10-30 ⑥** (top bar), **STEYPUKIL** (middle reinforcement), **K 10-25 ⑤** (middle bar), **K 10-30 ⑥** (middle bar).
- Bottom section: **LÁRÉTT K 10-30** (bottom reinforcement), **②** (bottom bar), **①** (bottom bar), **③** (bottom bar), **⑥** (bottom bar), **⑤** (bottom bar), **④** (bottom bar).
- Bottom section: **K 12+20 ① ②** (bottom bar), **VEL ÞJÖPPU** (bottom reinforcement).

Other Labels:

- GÓLF Í VOTH** (bottom reinforcement).
- 2 K 12** (bottom bar).

ÚTBRÚN
 INNRI BRÚN
 VOTHEYSHLIÐ
 2
 4.5
 K 10 - 25 ⑤ L = 290
 K 10 - 25 ③ L = 150
 K 12 - 30 ①
 K 12 - 30 ②
 K 8 - 30 L =
 100

Technical drawing of a building's structural reinforcement plan, showing a cross-section and a plan view.

Cross-section details:


- Top reinforcement: 2 K 12
- Bottom reinforcement: Ø 8 VFIR SPERRU
- Wall height: 250
- Reinforcement bar: K 10-30 (5)
- Distance from top: 18
- Distance from top: 40
- Label: STEYPUSKIL
- Reinforcement bar: K 10-25 L=290 (3)
- Reinforcement bar: LÁRÉTT K 10-30
- Reinforcement bar: K 10-30 L=80 (4)
- Reinforcement bar: K 8-30 L=80
- Dimensions: 10, 33, 60, 65
- Label: VEL ÞJÖPPUÐ MÖL

Plan view details:


- Reinforcement bar: K 10-30 L=275 (2)
- Reinforcement bar: K 10-30 L=275 (1)
- Reinforcement bar: K 8-30 í KROSS
- Dimensions: 100, 50, 130, 80, 95, 12
- Label: SÖKKLAR

BÍ 20-3578 Fosshóll Fr.-Torf. V.-Húsi										
LANDNÁM RÍKISINS										
SNÍÐ Í VOTHEYSGR.	<table border="1"> <tr> <td>Mælikv.</td> <td>Raíkn.</td> <td></td> </tr> <tr> <td>1:20</td> <td>Teikn.</td> <td></td> </tr> <tr> <td></td> <td>Samb.</td> <td></td> </tr> </table>	Mælikv.	Raíkn.		1:20	Teikn.			Samb.	
Mælikv.	Raíkn.									
1:20	Teikn.									
	Samb.									
Reykjavík, 1. ágúst 1978 <i>Sig. Sigvaldson</i>	<table border="1"> <tr> <td>Verkefni nr.</td> </tr> <tr> <td>2</td> </tr> <tr> <td>Breytingar</td> </tr> </table>	Verkefni nr.	2	Breytingar						
Verkefni nr.										
2										
Breytingar										


SNID C-C
M. 1:20

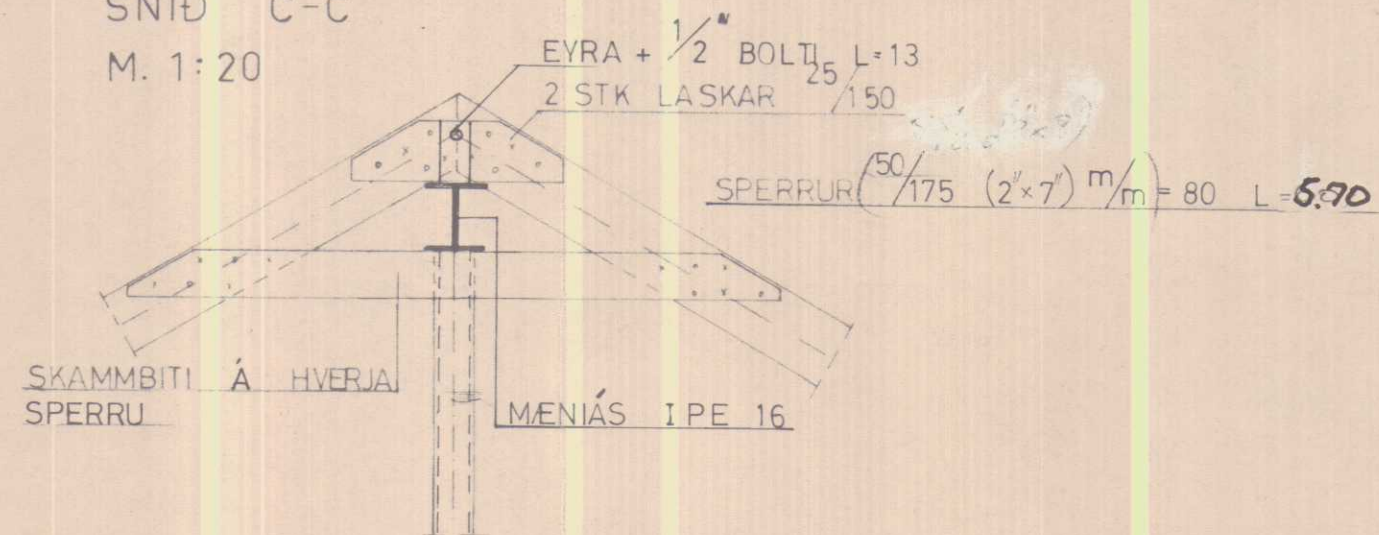

GERÐ I
SNID C-C
M. 1:20

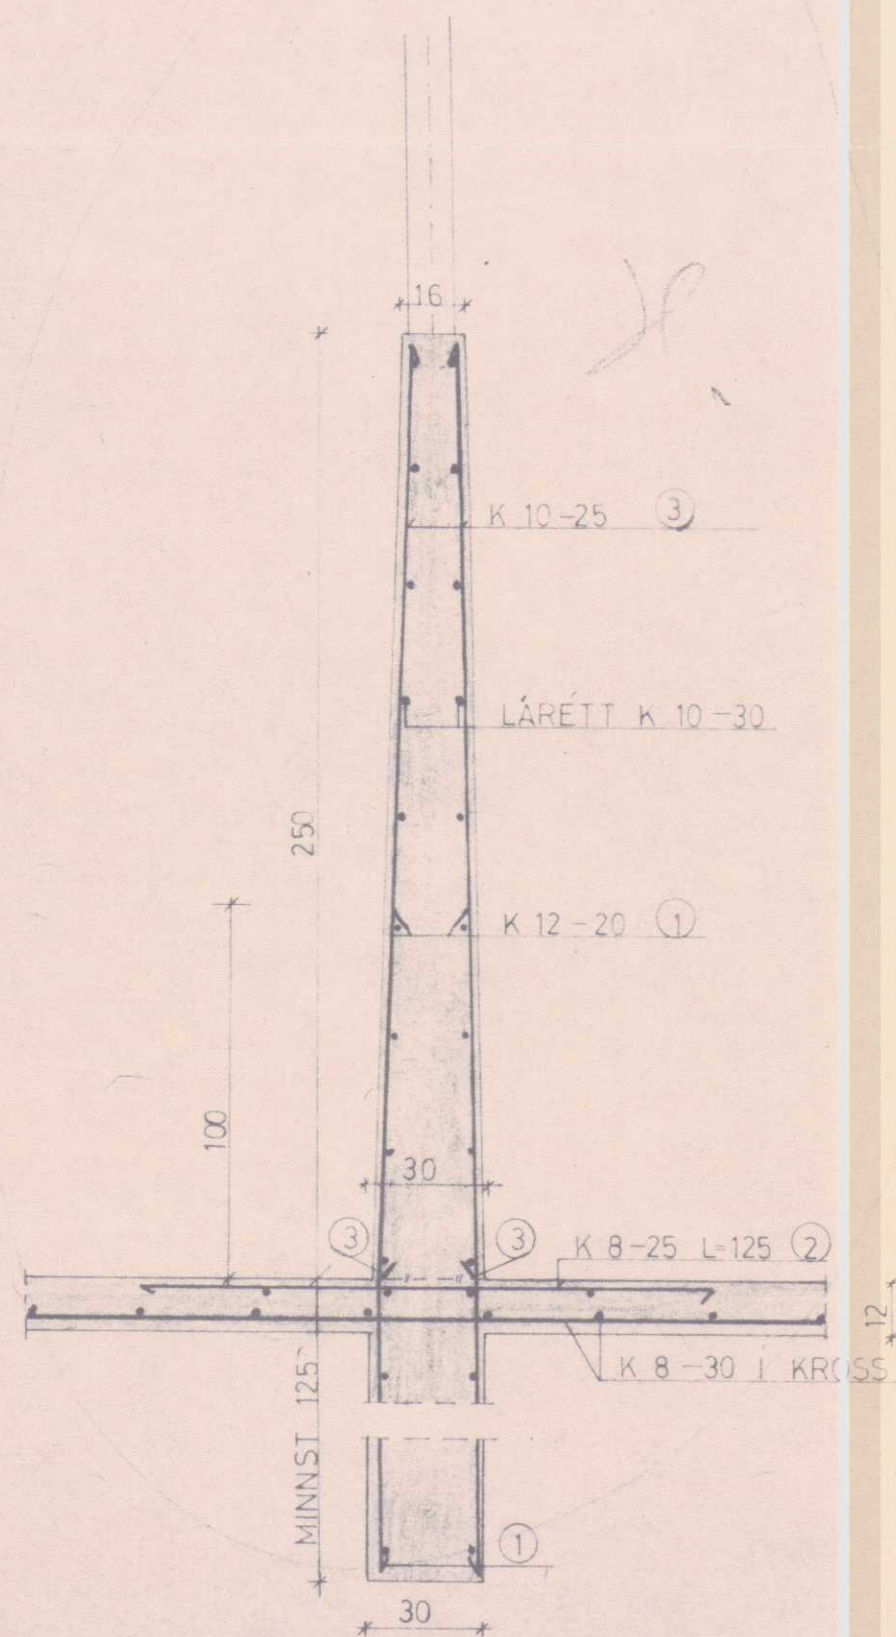


GERÐ II

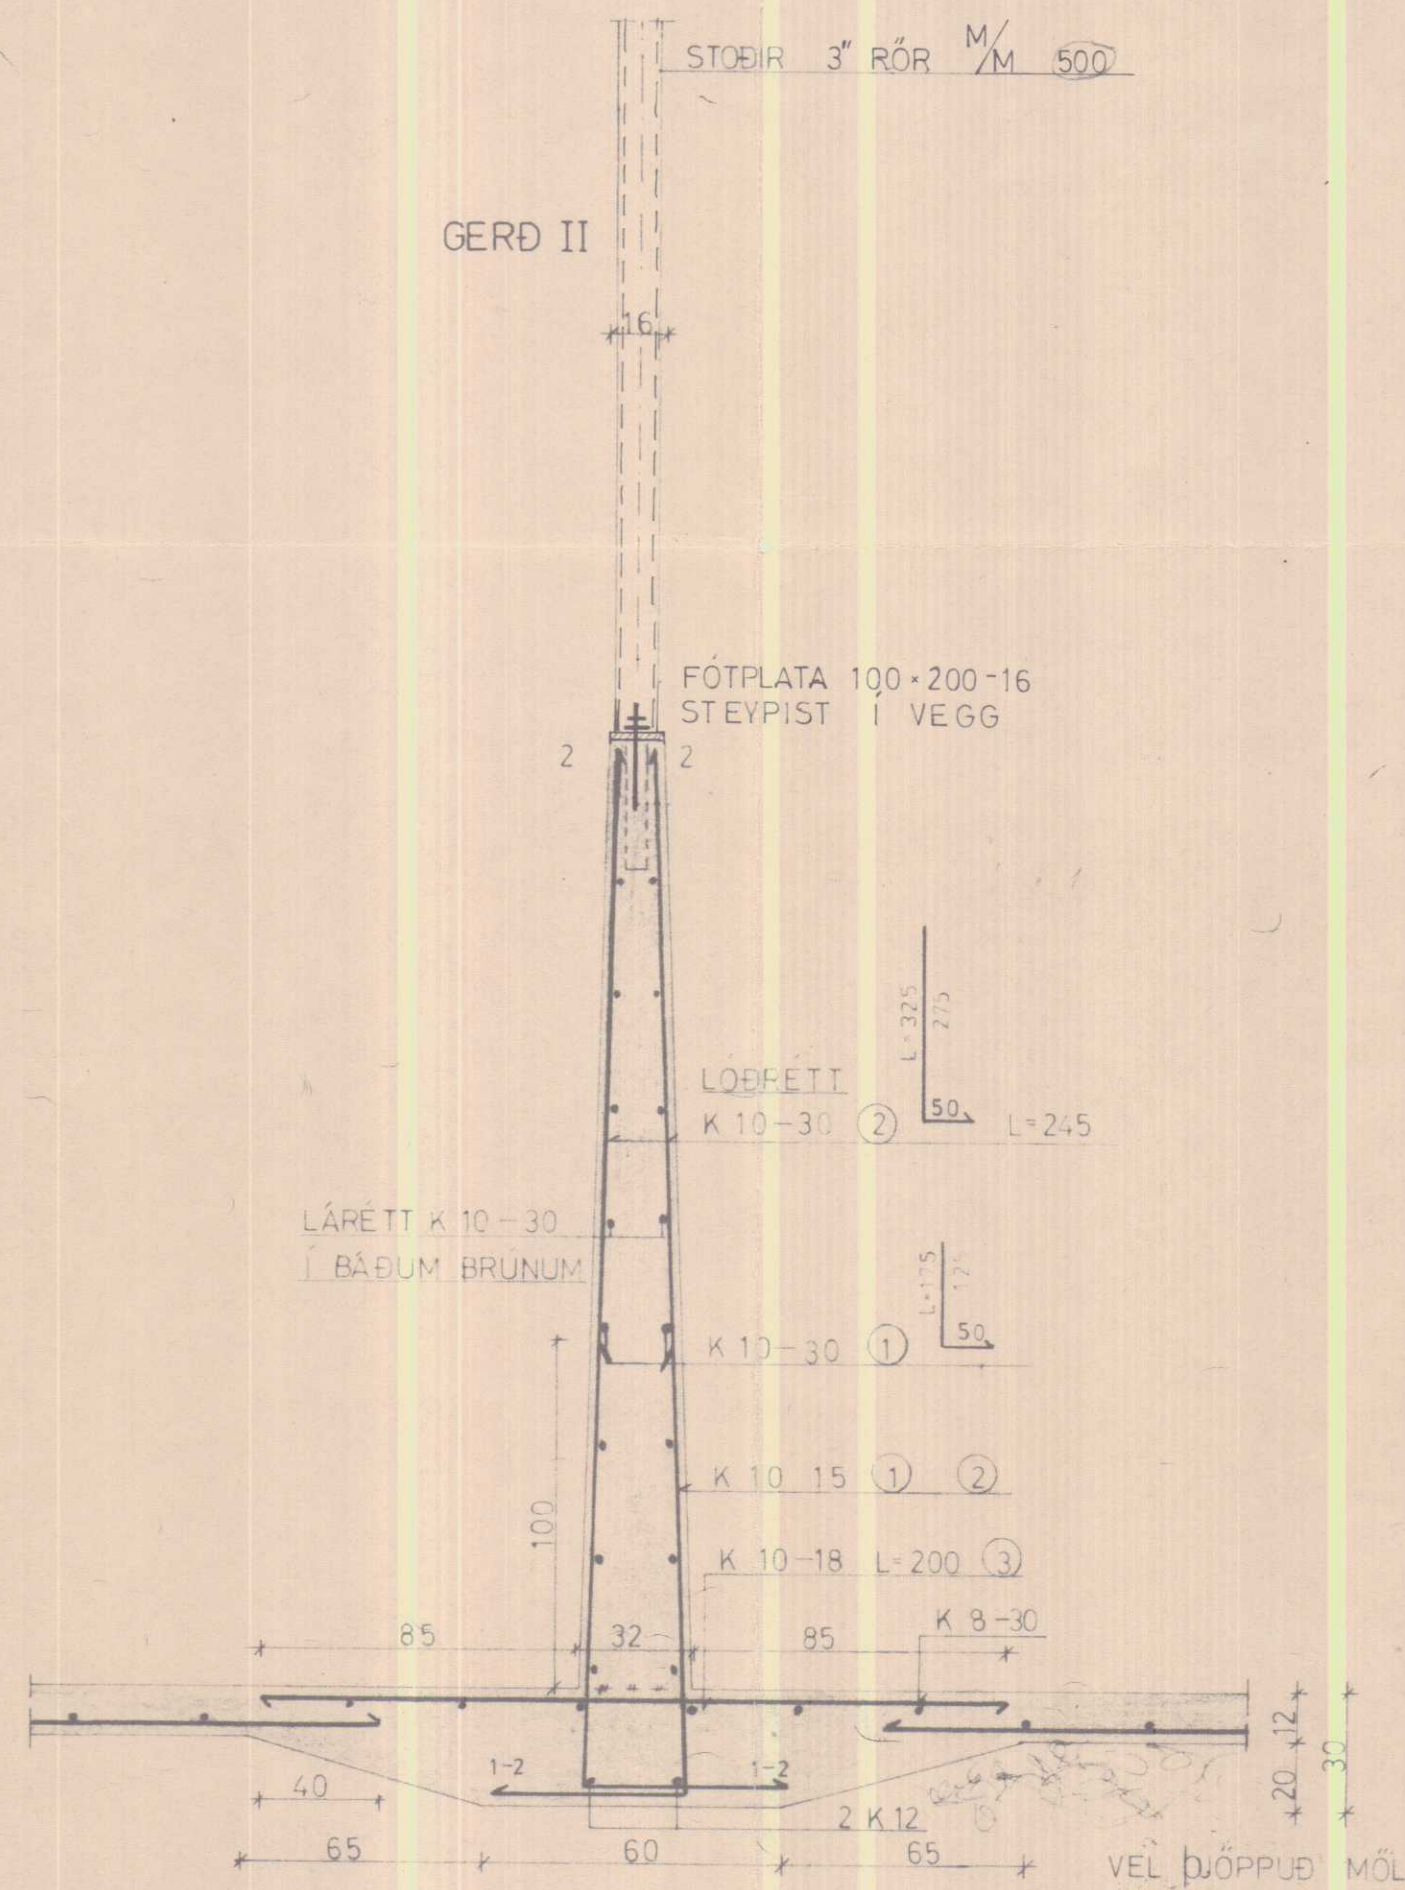

GERÐ I MÁ NOTAST ÞEGAR STEYPA ÞARF SÖKKLA
1.25 EÐA MEIR UNDIR HLÖÐUGÓLFI.
GERÐ II SKAL NOTA ÞEGAR LITLIR EÐA ENGIR
SÖKKLAR ERU UNDIR VEGGJUM.

BL 20-3578 Fosshóll Fr. Torf V.-Húsn			
LANDNÁM RÍKISINS			
VOTHEYSGRYFJA MIÐVEGGUR Hlöðubr. 10.0 m.	Mælikv. 1:20	Reikn. Teikn. Samb.	
Reykjavík, MARS 1977 Sny. Sigvaldsson	Verkefni nr. 3	Breytingar	

2 stk

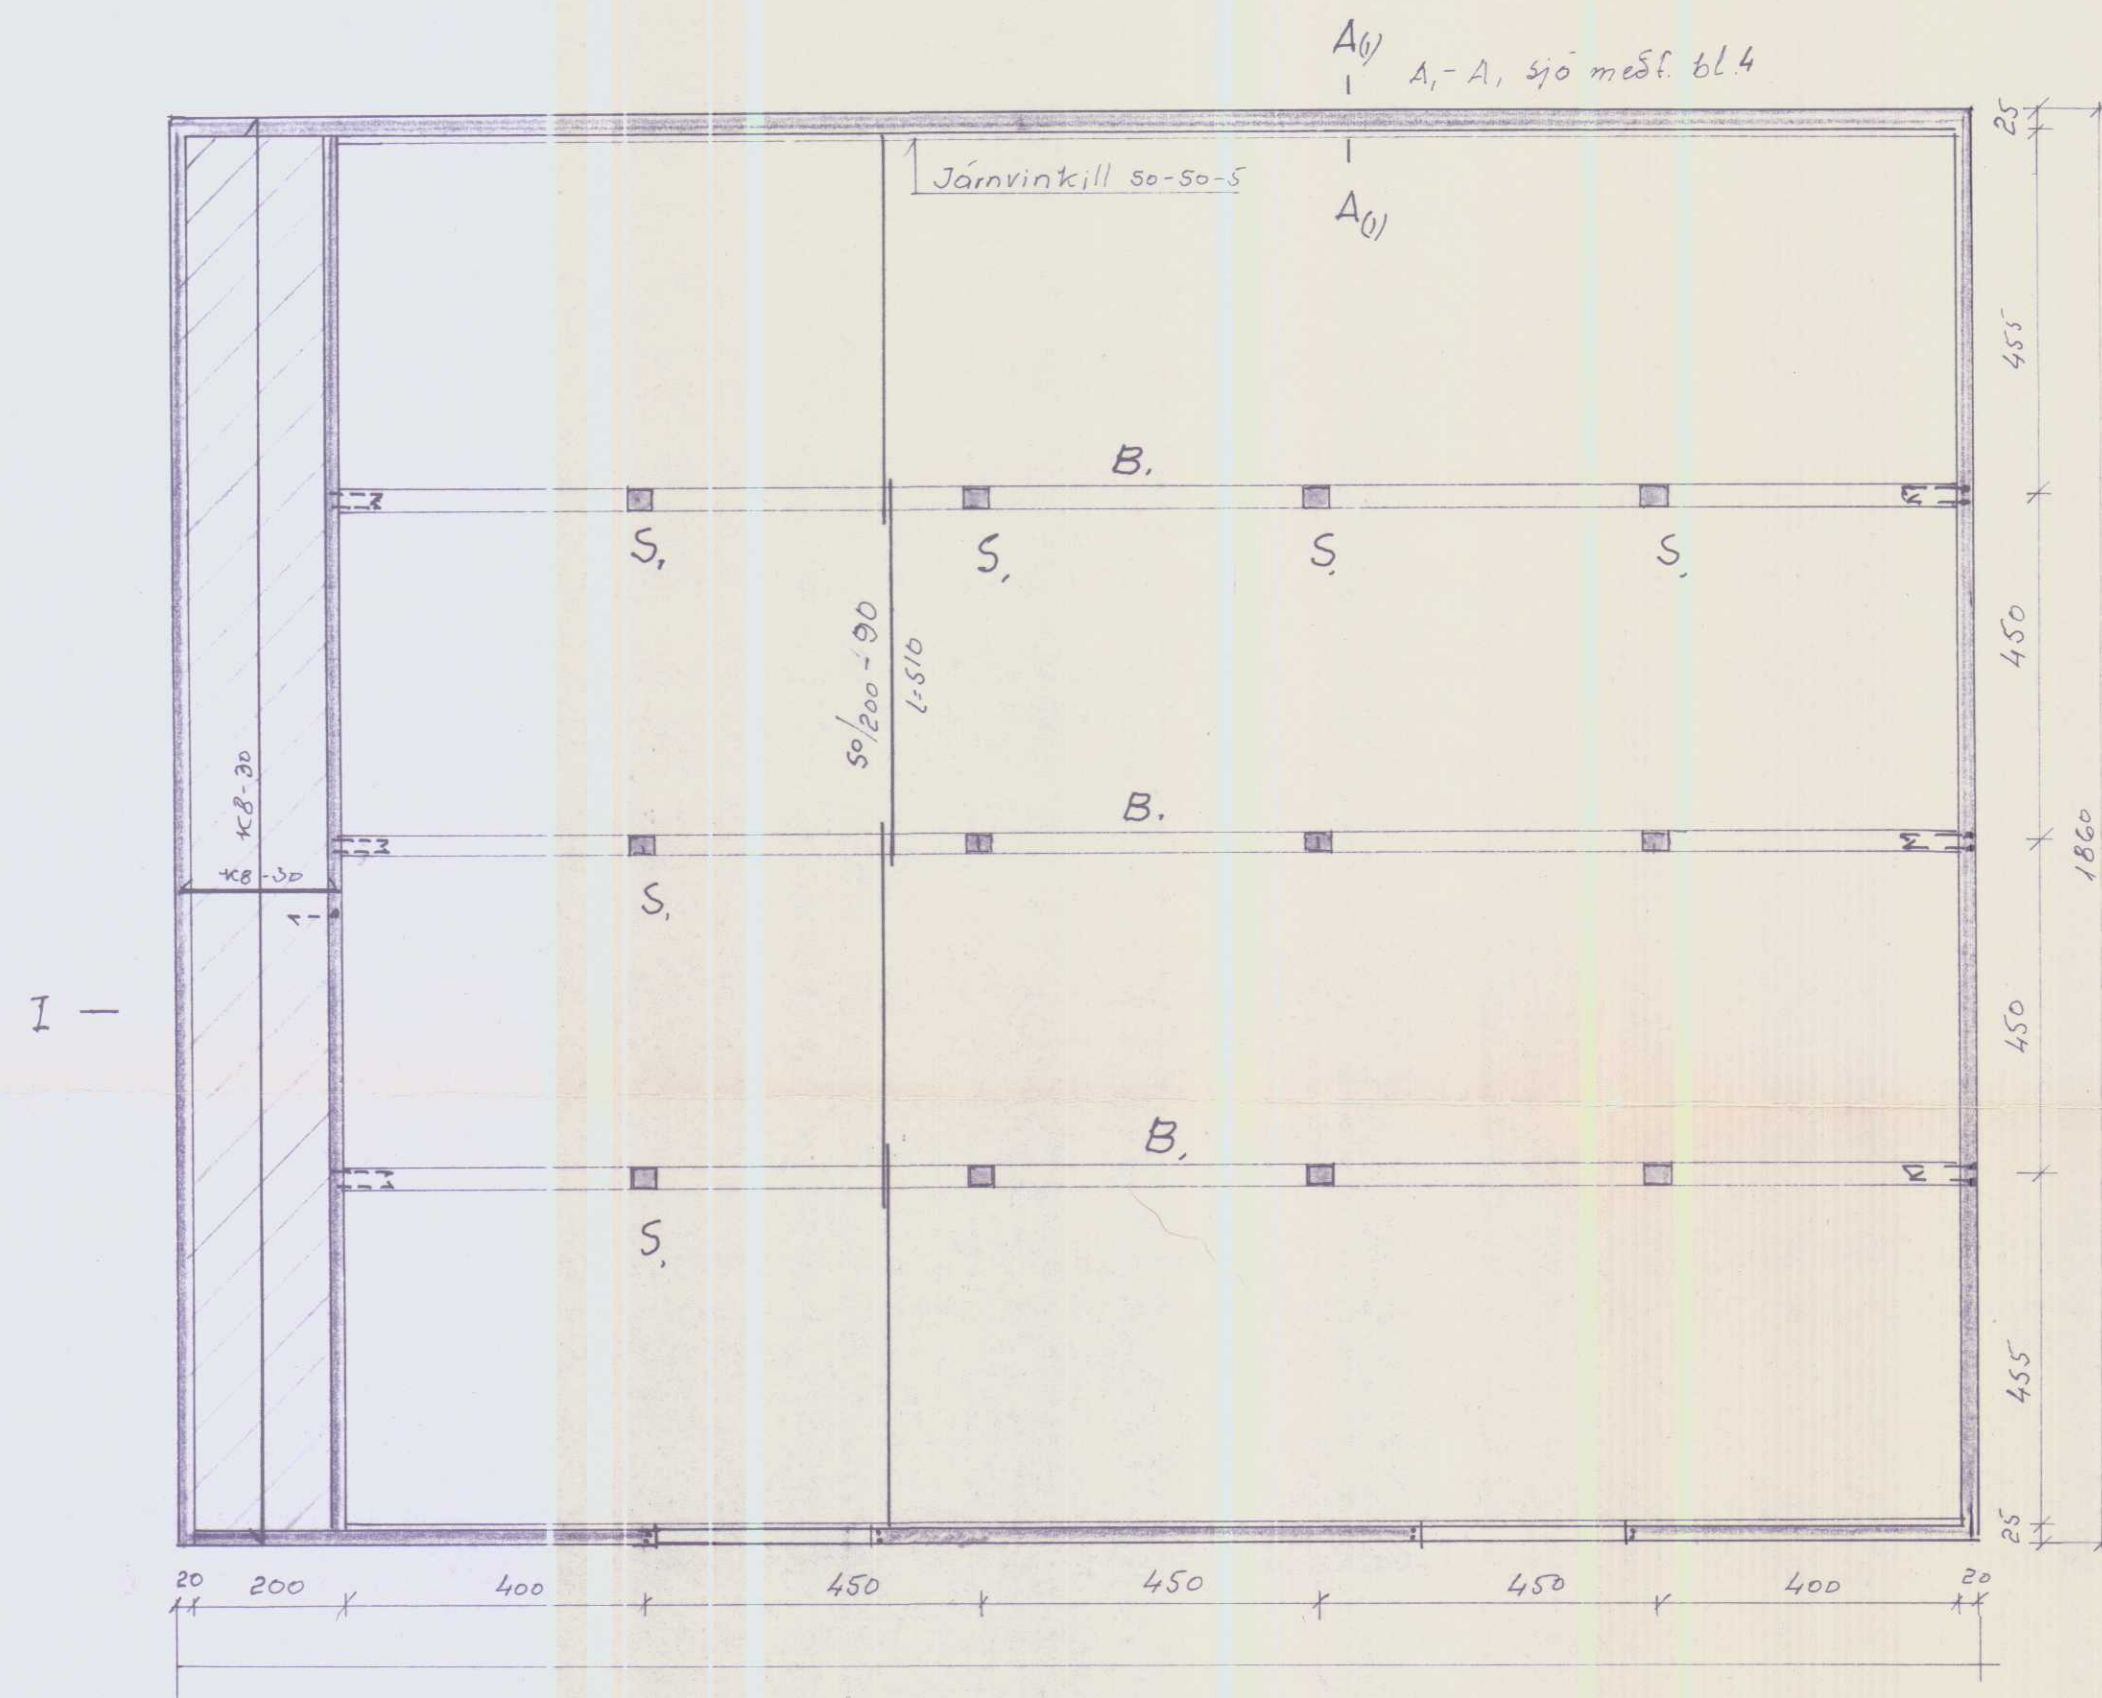

Bl. 2 langbiti B, o.fl. skul

- 3 smíðir vegg
- 4 — A₁-A₁ tilhlíf
- 5 — I-I
- 6 fms deili.
- 7 Graf.
- 8 smíðir vottþessil (A-A) (stund)

Hr. Gyggiðs

Bl. 20-3578 Fosshöll Fr.-Torf. V.-Hún			
Landnám ríkisins			
Fjörhús Djúpur kjallari	Mælikv.	Reikn.	JP
		Teikn.	
		Samb.	
Reykjavík, júní '82		Verkefni nr.	
Sig. Sigvaldsson		1.	
		Breytingar	