






UPPDRATTUR NR. 2395

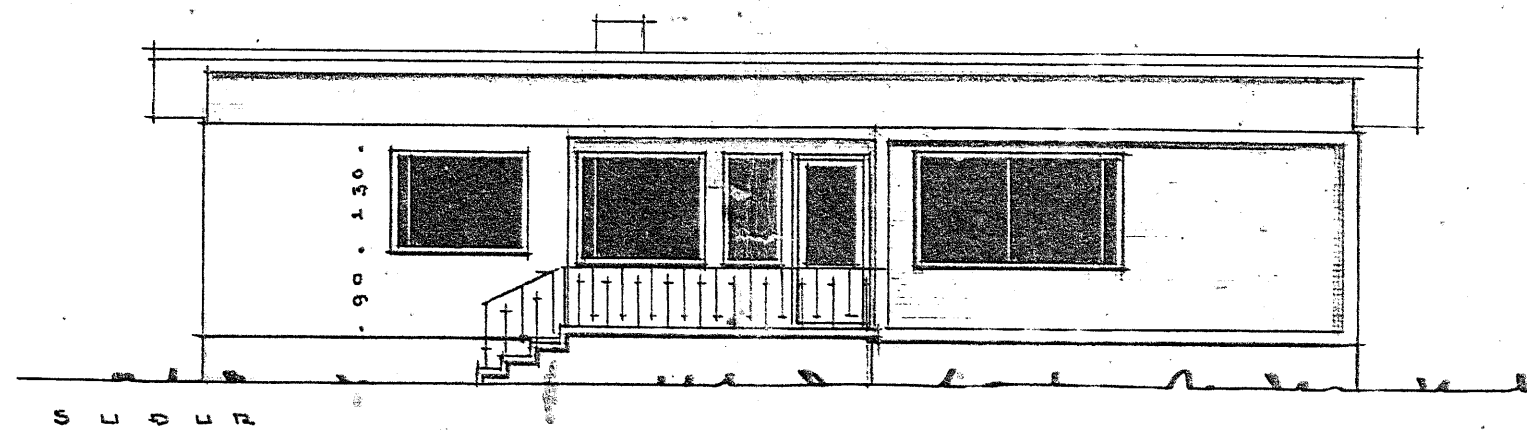

1 5 2 0
1 7 5 + 1 0 0 + 5 0 + 6 0 + 5 0 + 1 0 0 + 6 0 + 1 0 0 + 6 0 + 1 3 0 + 1 4 0 + 1 3 0 + 3 4 5

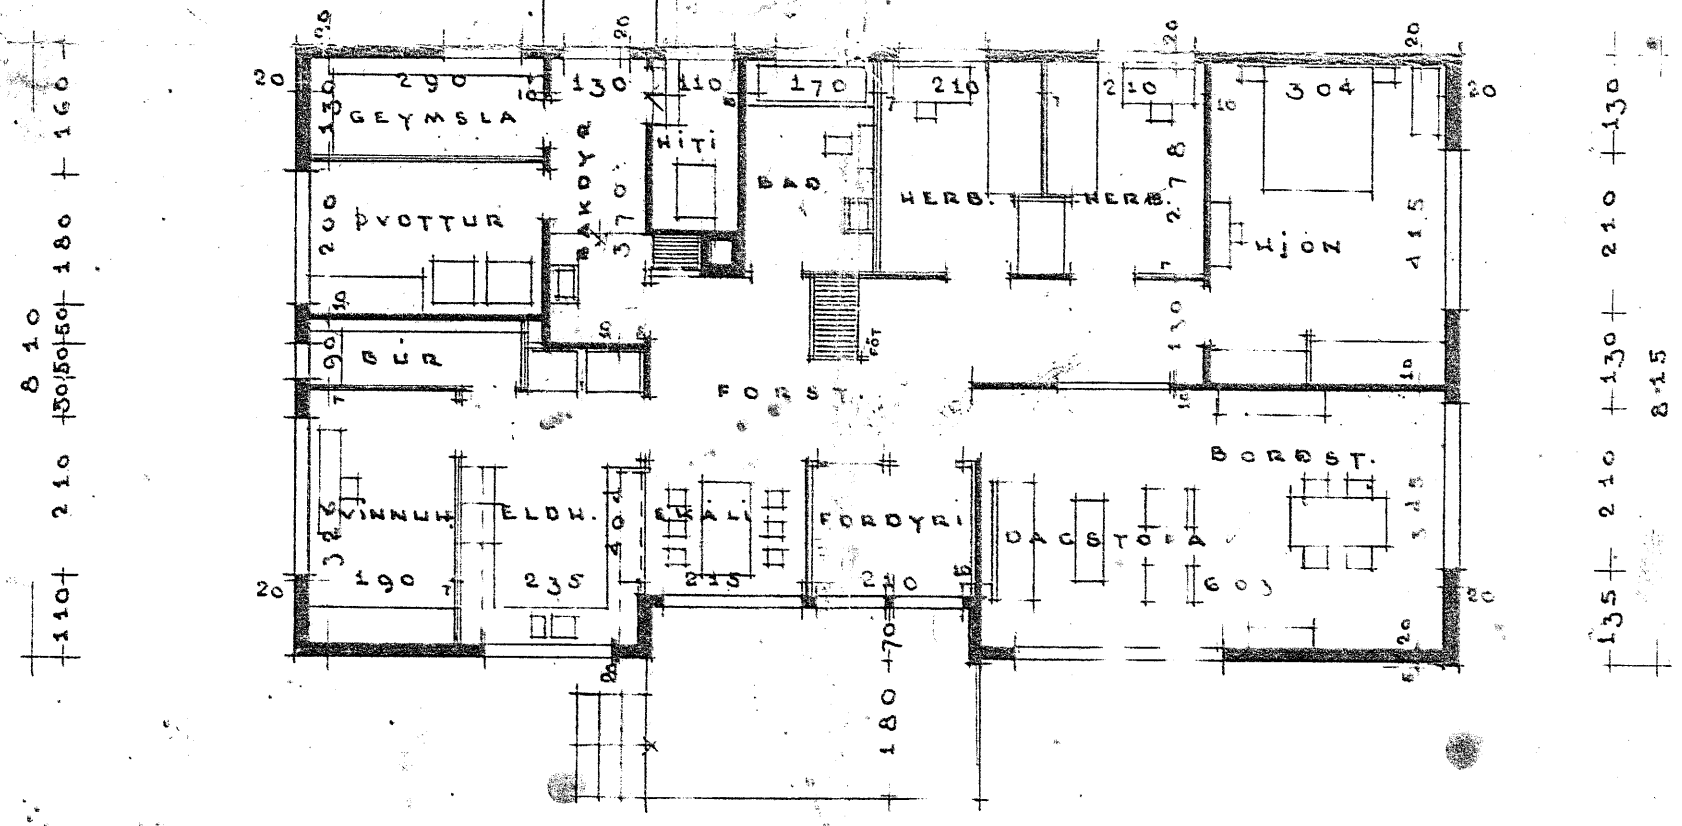

2 0 7 + 2 1 0 + 1 4 0 + 1 8 0 + 6 0 + 1 0 0 + 5 0 + 2 5 0 + 3 0 3 + 2 0
4 5 7 + 4 2 0 + 6 4 3

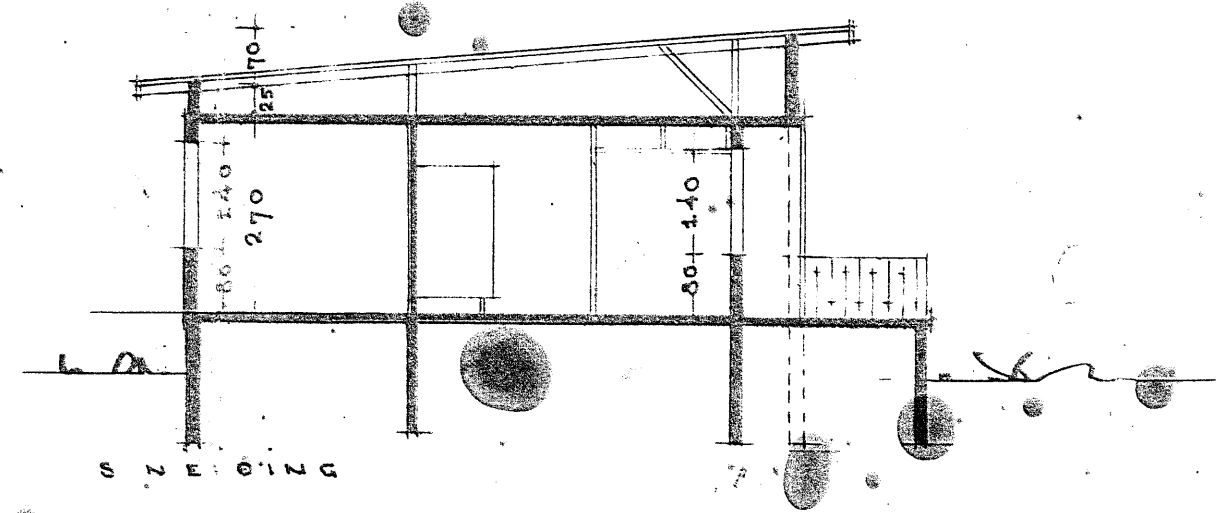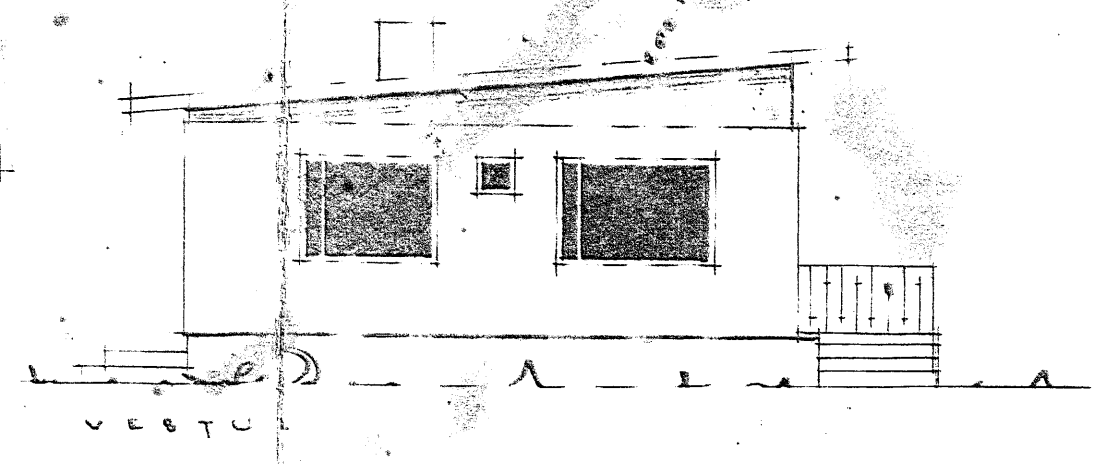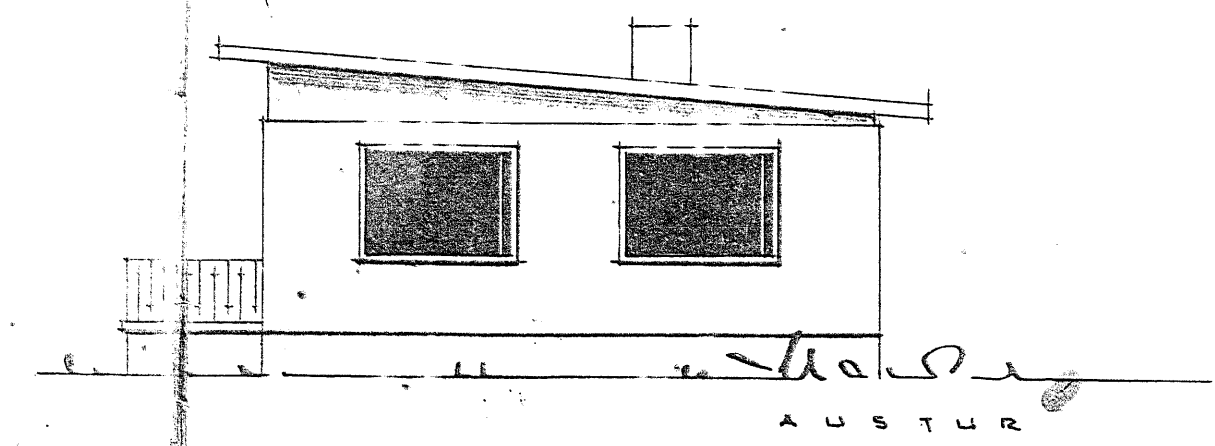

fr Jóni sem haldin var
í byggingarnefnd Hvammstanga
Þreppa 8. mars 1968 var
teikning Haraldar B. Pétursson
sem fylgdi.

Hvammstanga 8/3/1968
Björnólfur Linn Þingsson

GARÐAVEGUR 11, Haraldur B. Pétursson
BYGGINGARFULLTRÚINN
HVAMMSTANGA

TEIKNISTOFA LANDBÚNAÐARINS
REYKJAVÍK