


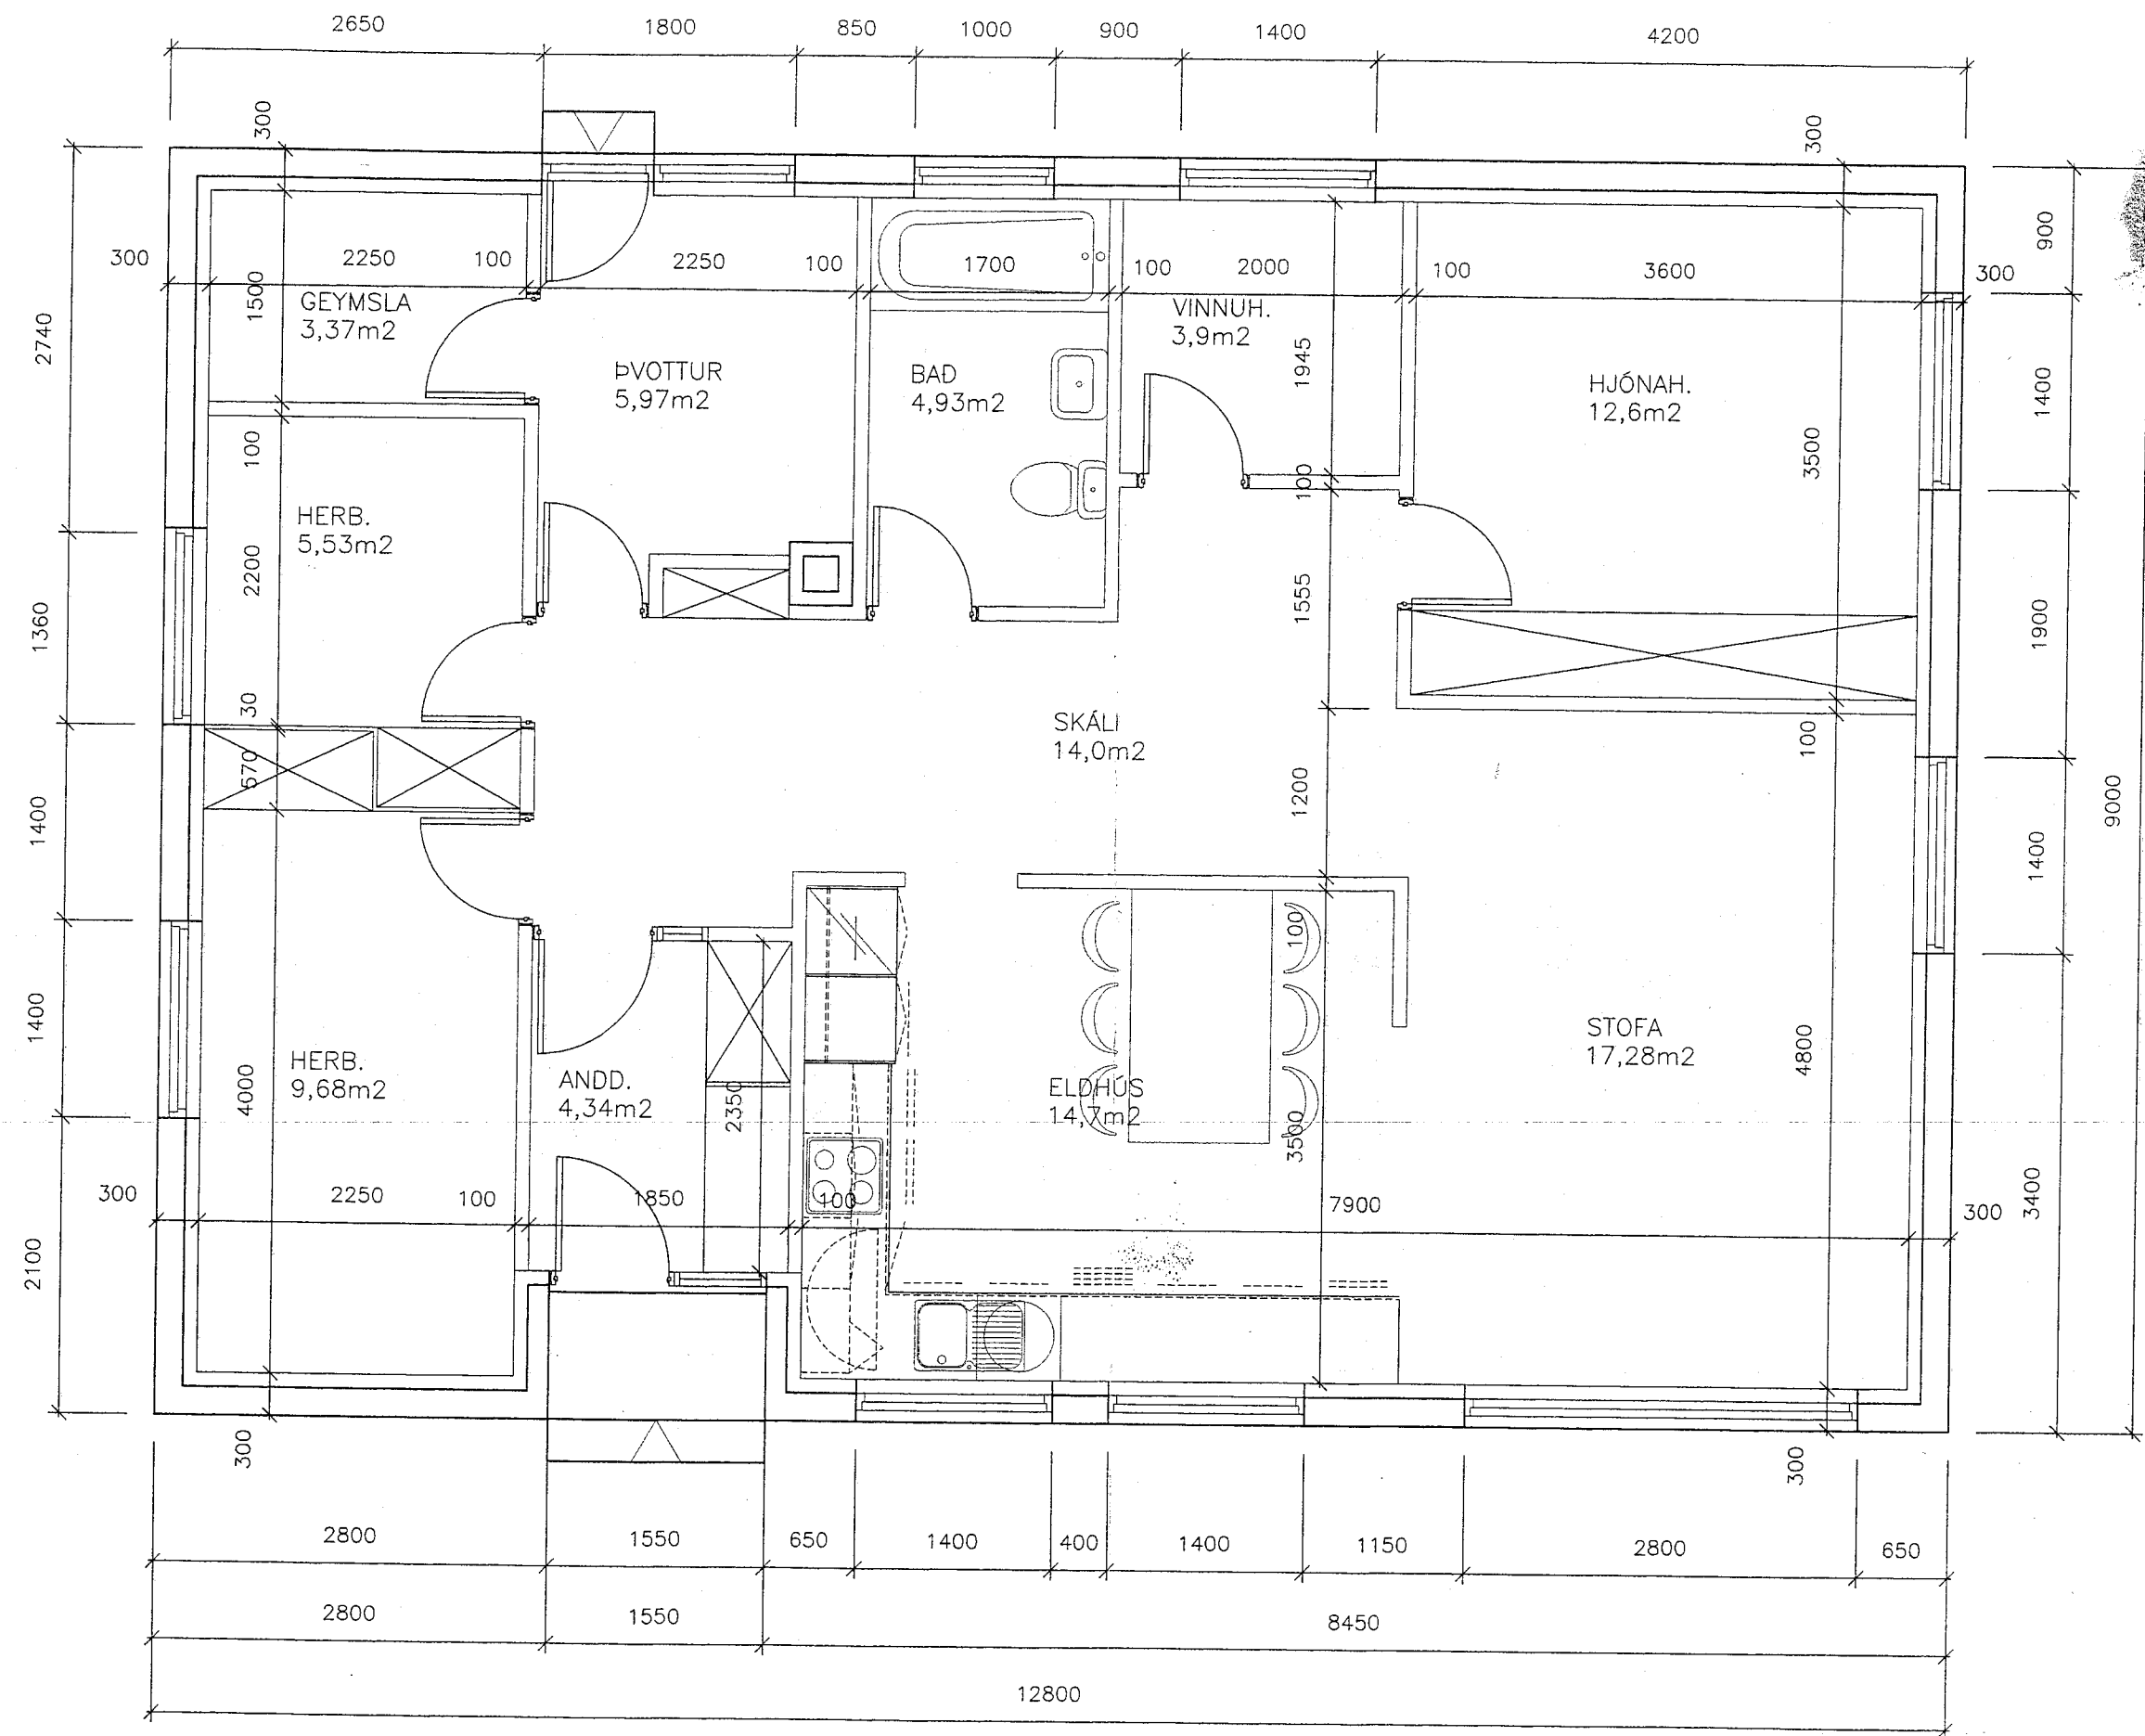

HUNAPIG
Samþykkt
13.11.2004
Hirðir
13.11.2004

GARÐAVEGUR 15, HVAMMSTANGA.
GRUNNMYND TILLAGA 1
6.11.2004 Mkv. 1:50

ÓLAFUR ÞÓR ERLENDSSON
Húsgagna- og innanhússarkitekt fhi
Arnarsmára 16, 201 Kópavogur, sími/fax 564 6040 GSM 897 8687