

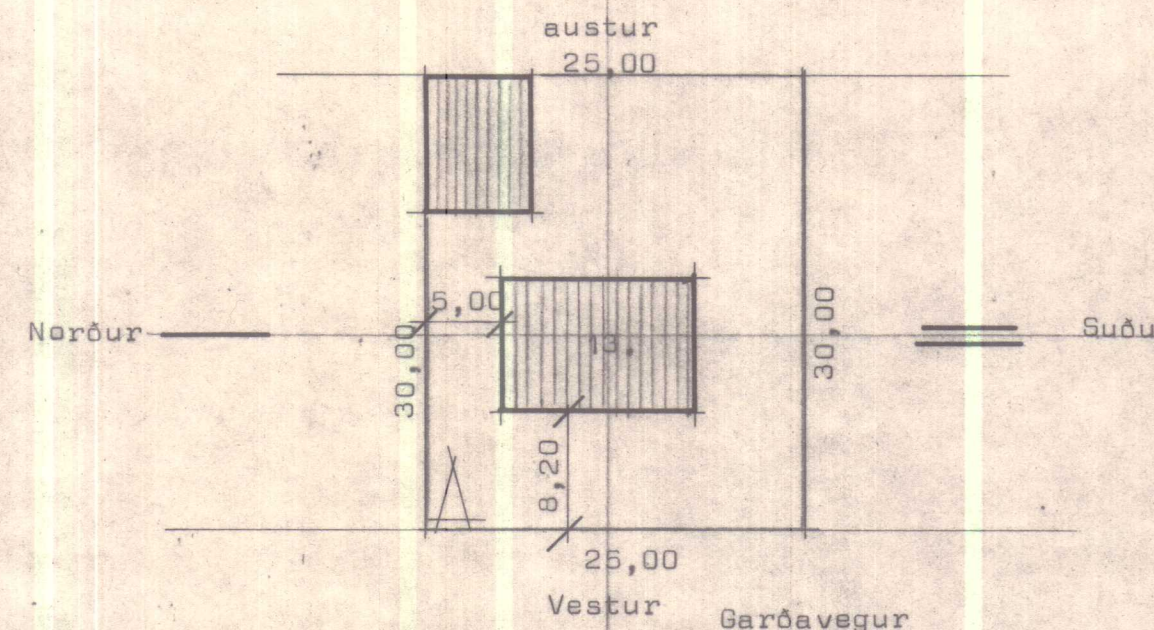
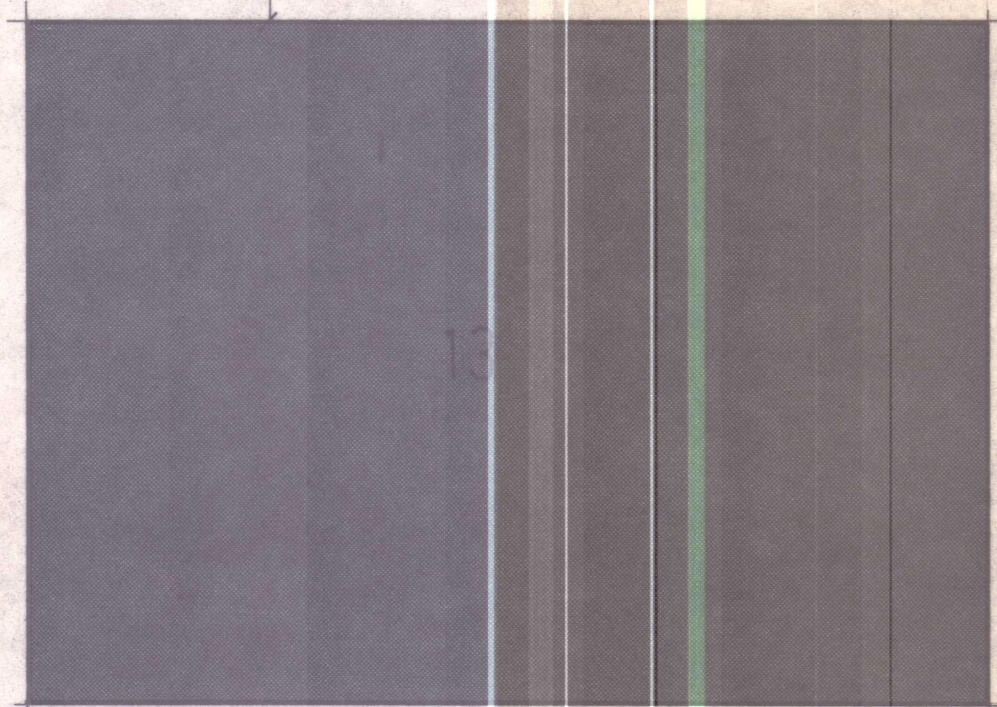
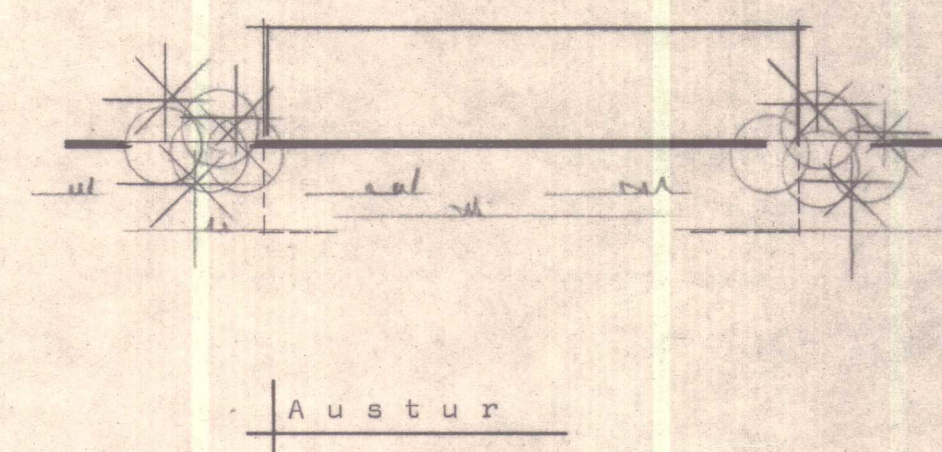
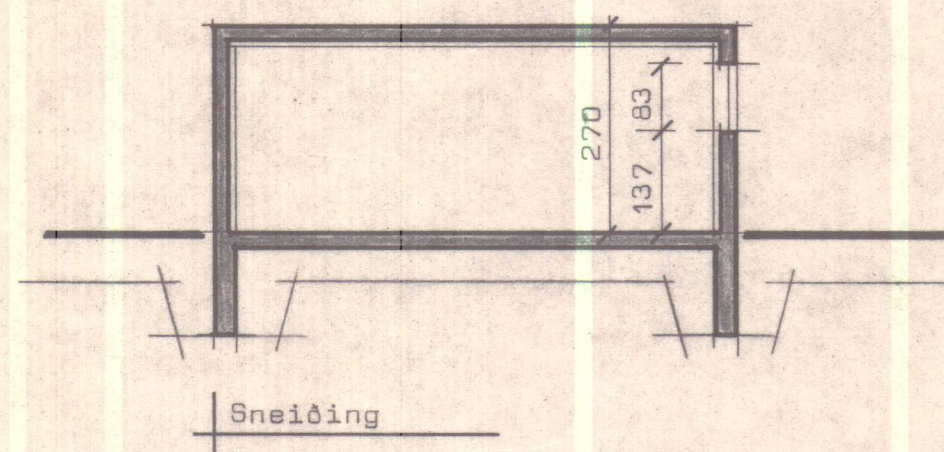
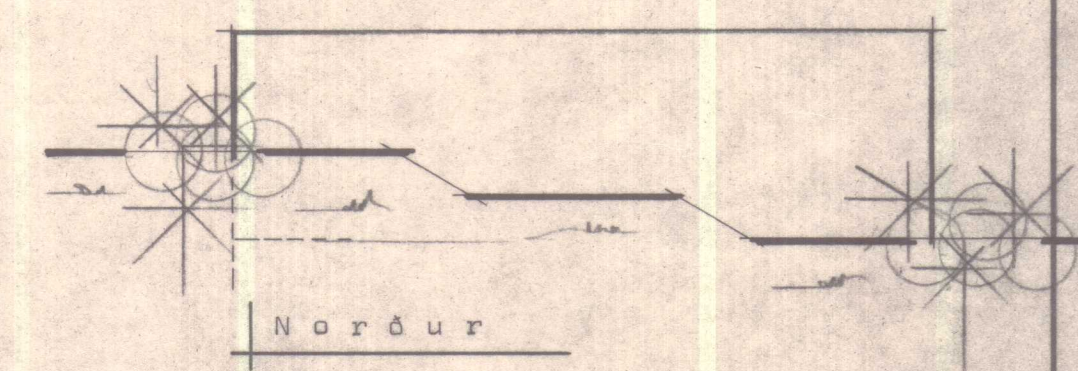
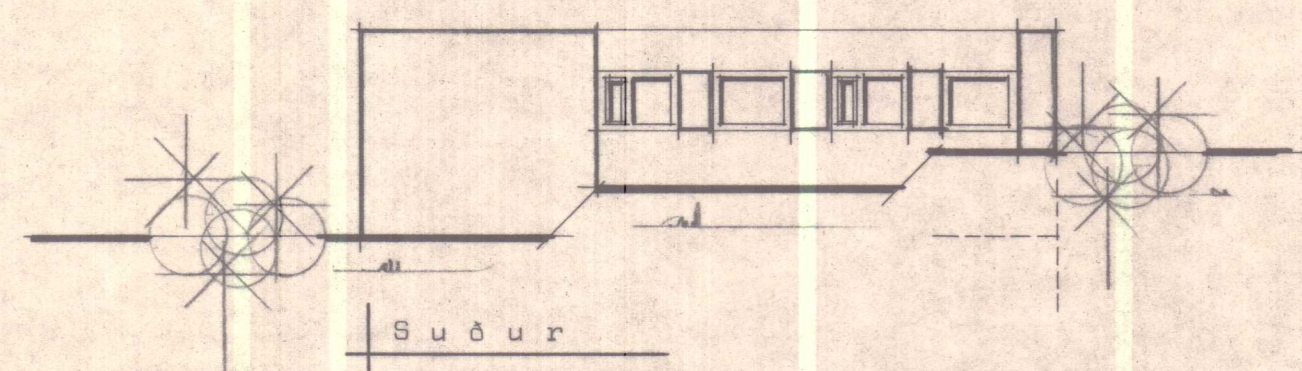
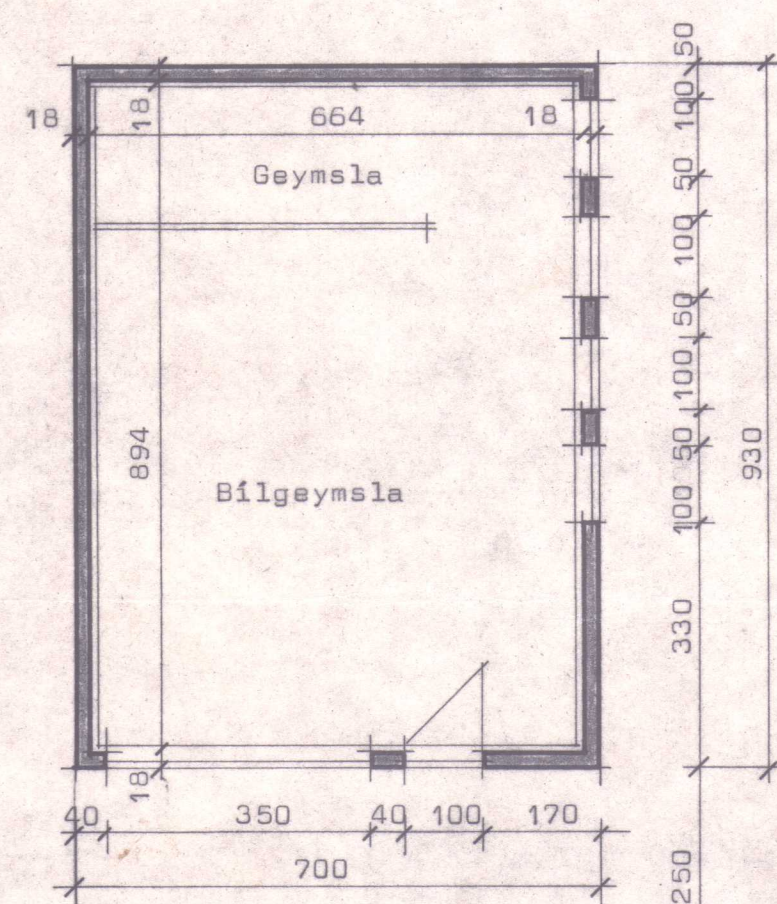


GARÐAVEGUR 13 Hvammstanga.

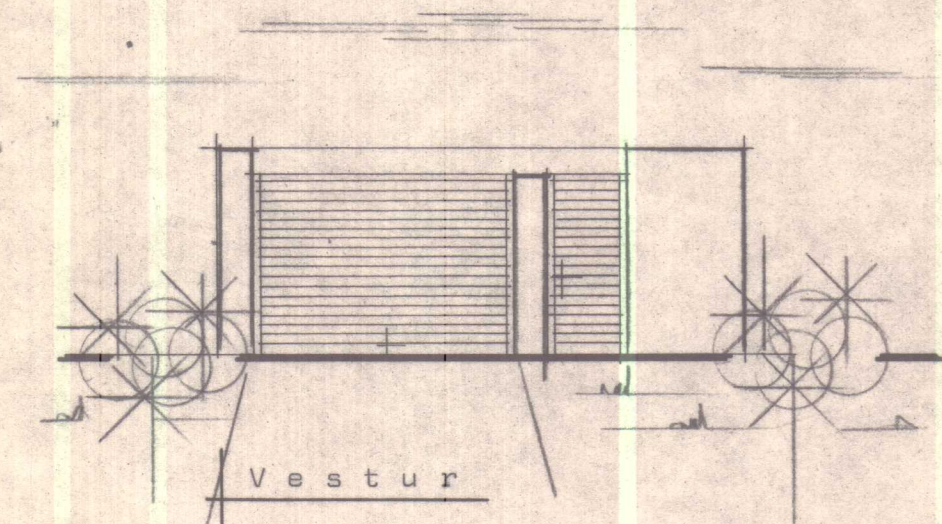

Grunnmynd.

Afstöðumynd Mkv 1:500

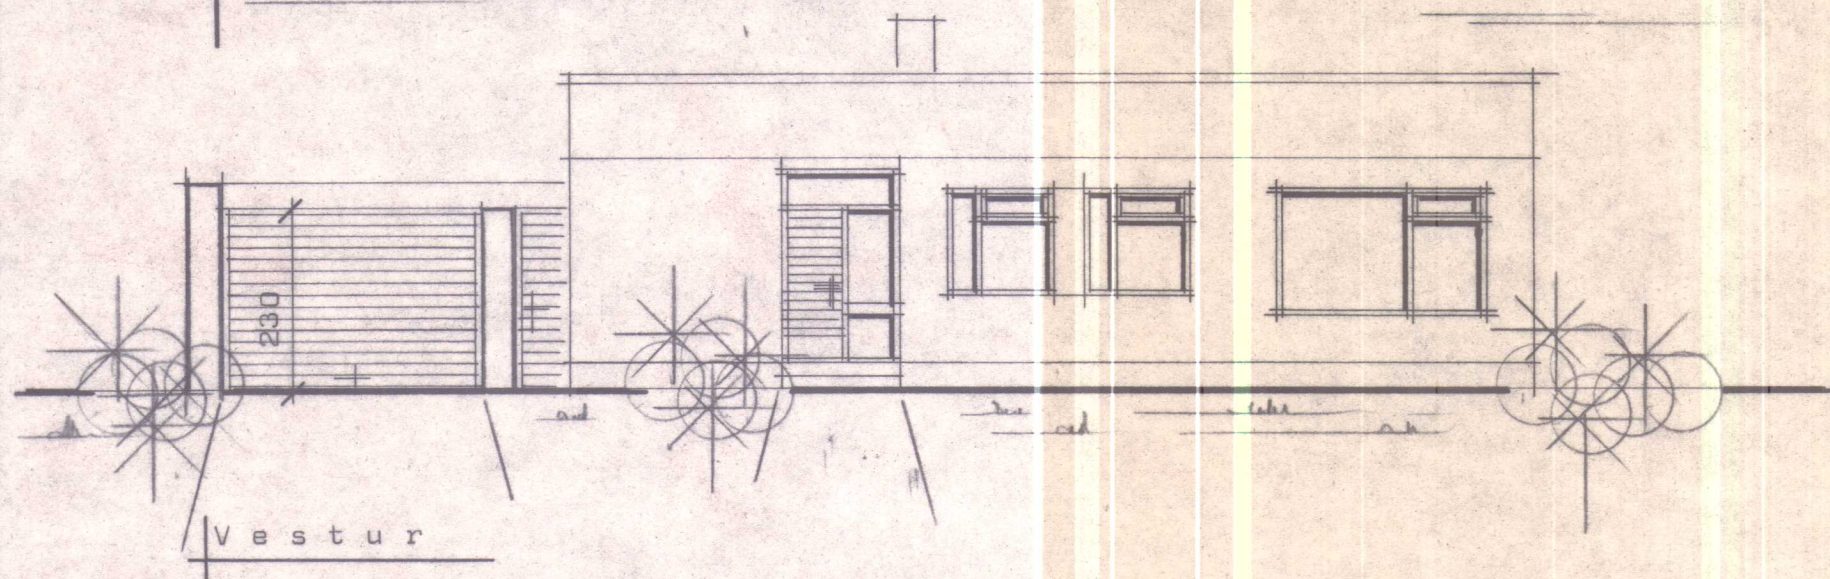

STAÐALHÚS S/F

TEIKNISTOFA SÚÐURLANDSBRÁUT 20 SÍMI 83141

VERKEFNI	DAGS.	1977	VERK NR
Bilgeymsla	MKV.	1:100	SU 7
Garðavegur 13 Hvammstanga.	BR.		
	BLAD NR	1.01	

SIGURÐUR GUÐMUNDSSON SIGURÐUR P KRISTJÁNSSON FTFÍ