


VESTURHLIÐ, 1:100

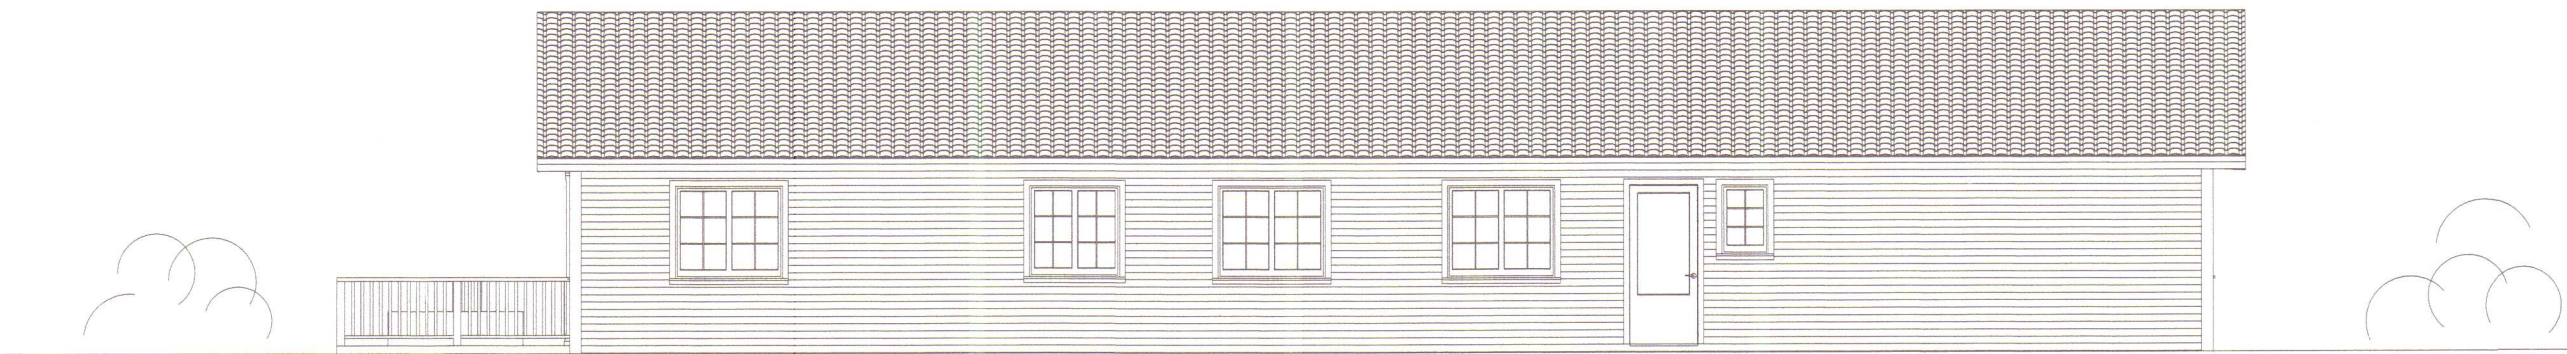

SUÐURHLIÐ, 1:100



AUSTURHLIÐ, 1:100



NORÐURHLIÐ, 1:100

HUGVERK HÖNNUNARÞJÓNUSTA
STEFÁN INGÓLFSSON ARKITEKT
stefanlax2@simnet.is s: 848-1316

Garðavegur 33, Hvammstanga

Kópavogu 05.05.2007
Verkefni nr. 374

Teikning nr. 0374-sing- 0003