







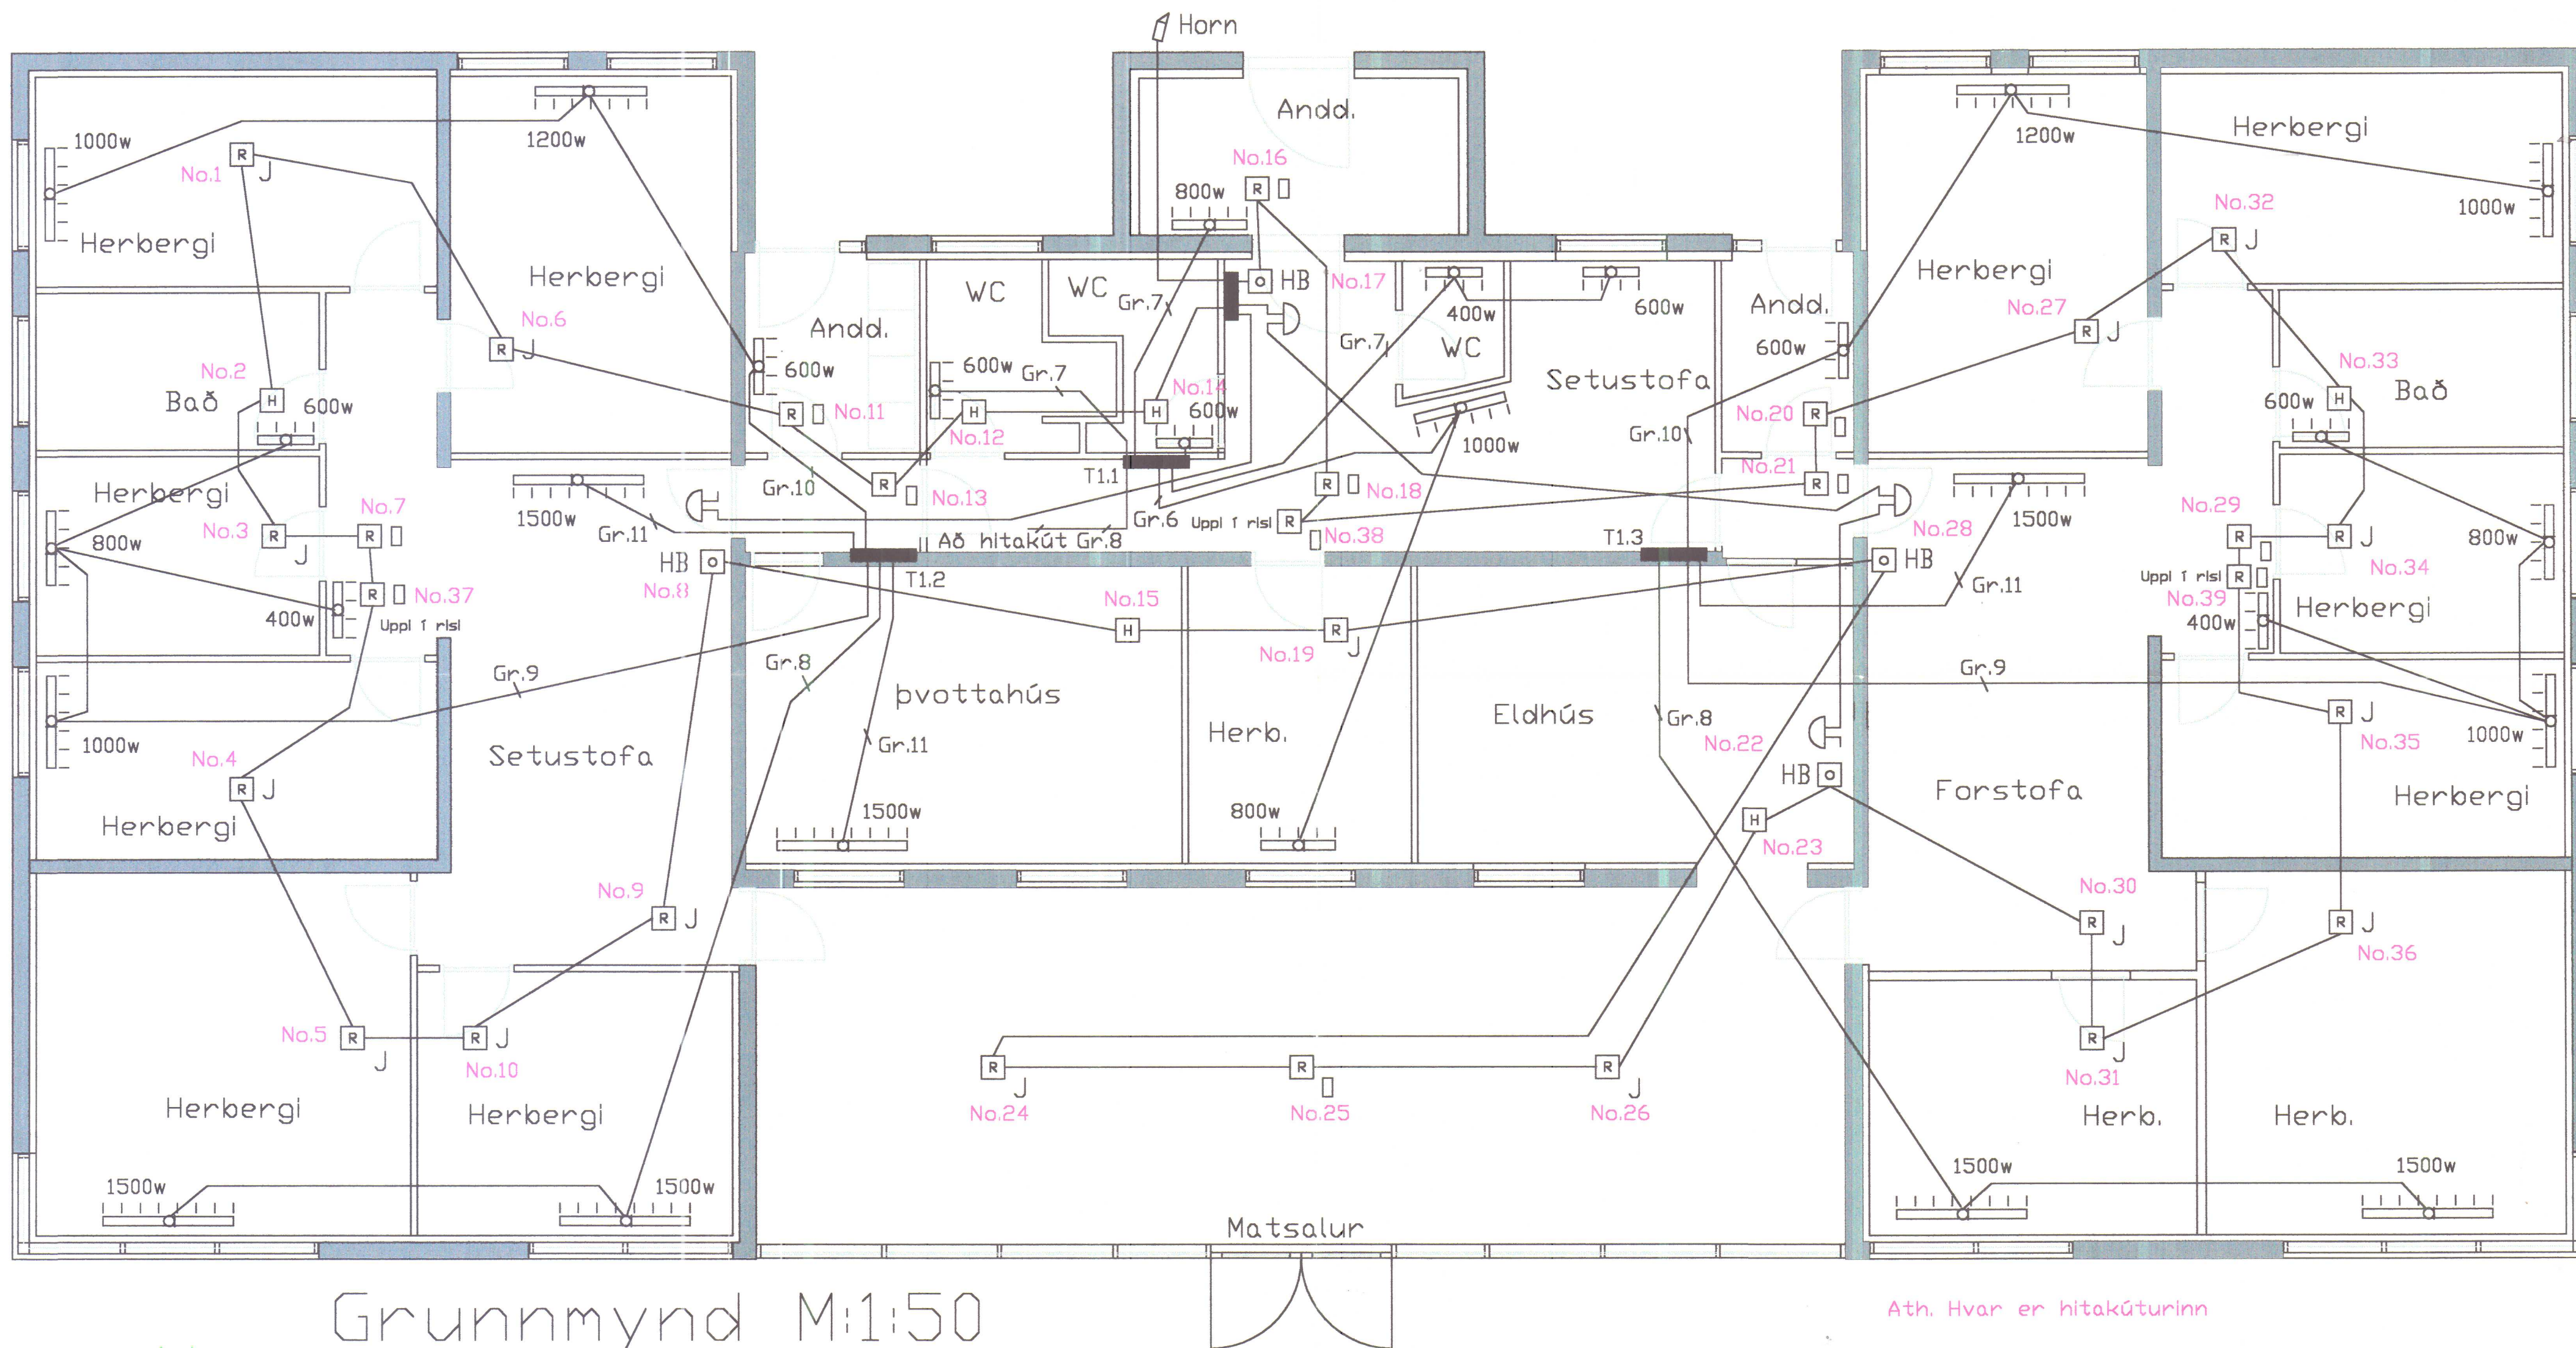


Grunnmynd M:1:50
 Ofnalögn og brunakerfi

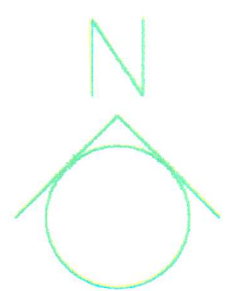

Ath. Hvar er hitakúturinn

Gauksmýri Húnaþingi vestra Gistiheimili	Mkv: 1:50 Bláð af
Ársæll Daníelsson lögg. rafvirkjameistari Höfðabraut 15 530 Hvammstanga sí:451-2466/893-1866/853-1866	Dags: Júní, 1979 Breytt: mars. 2002

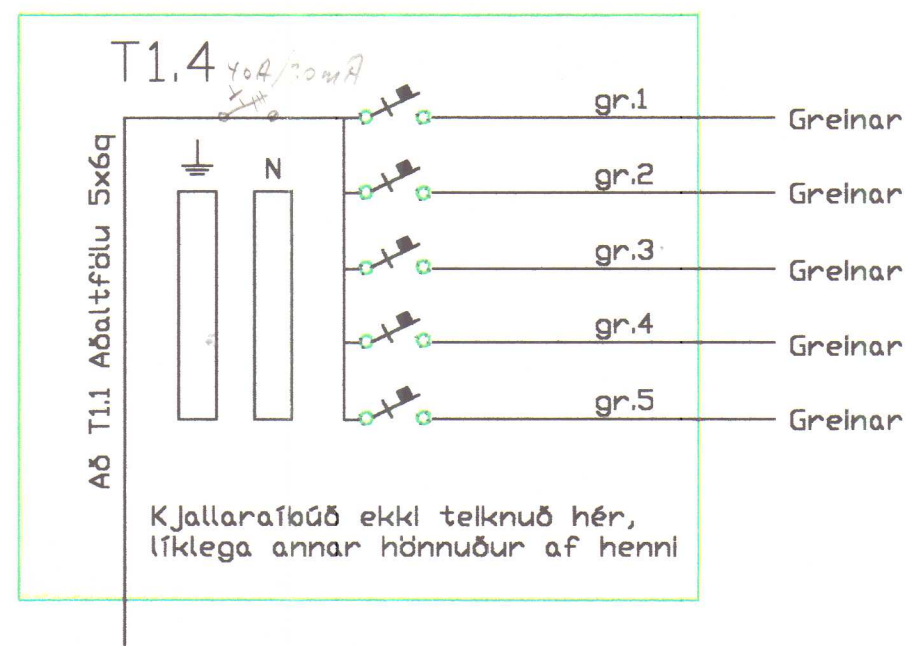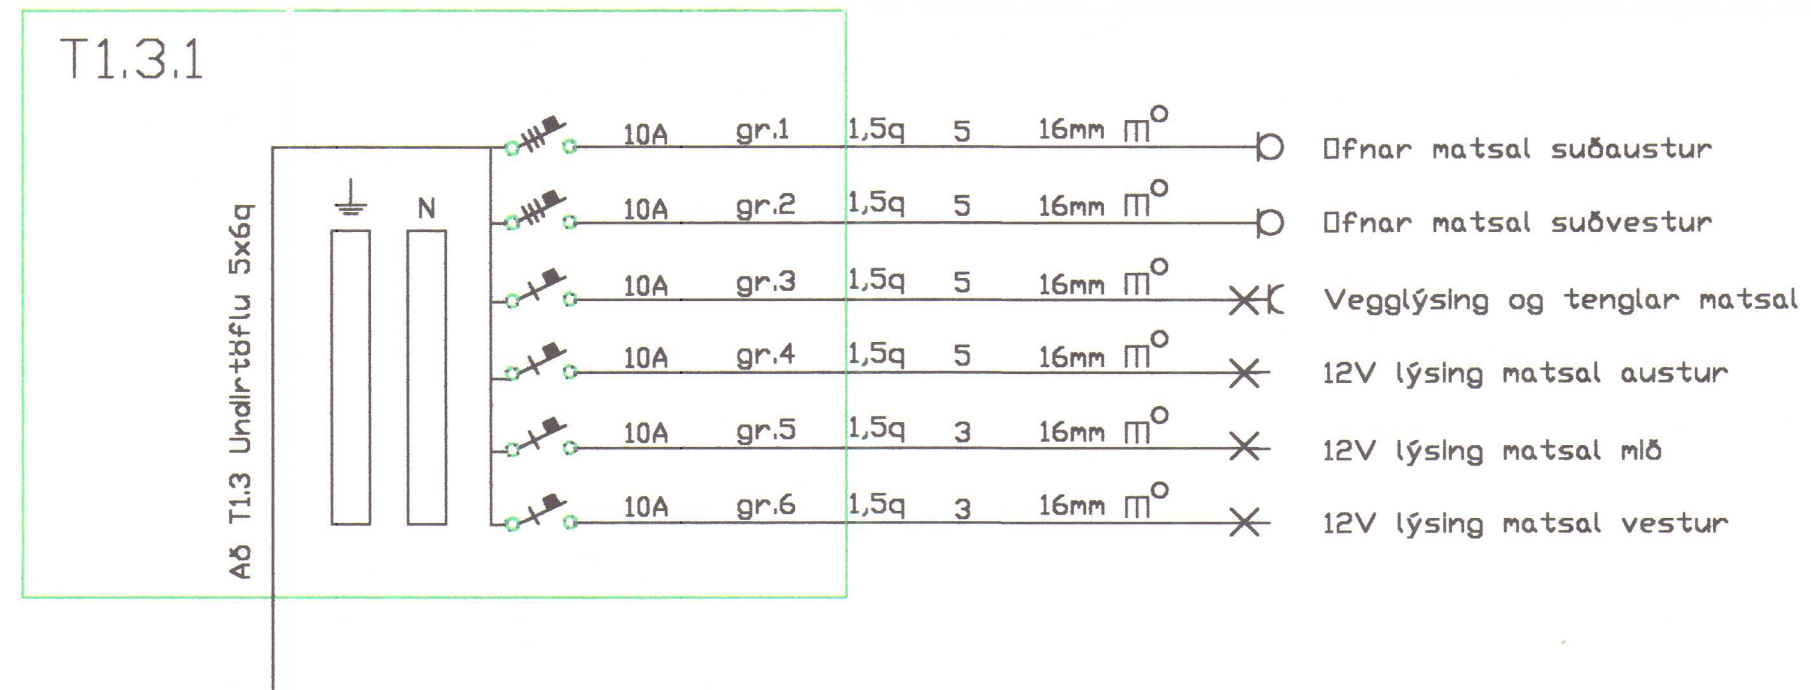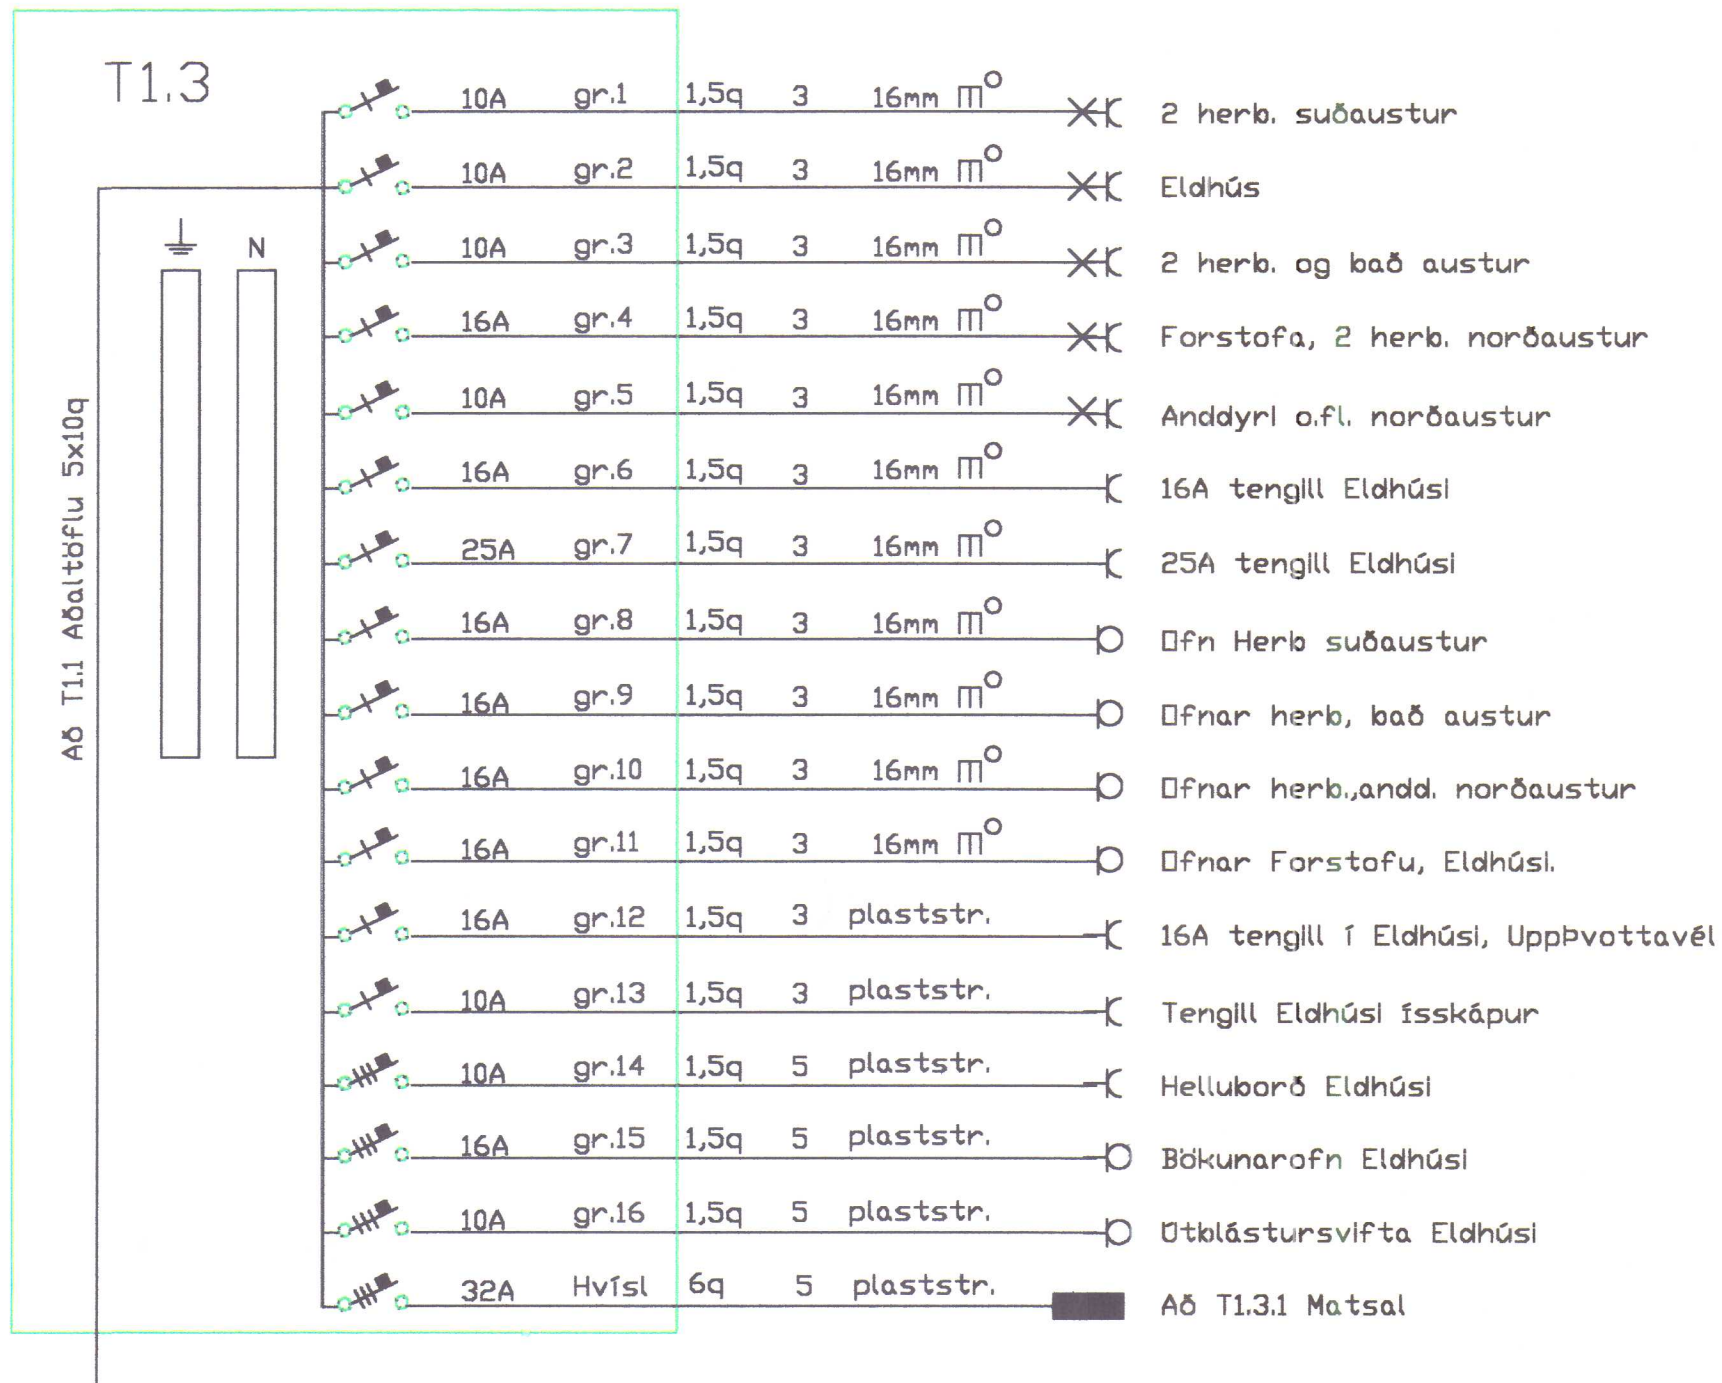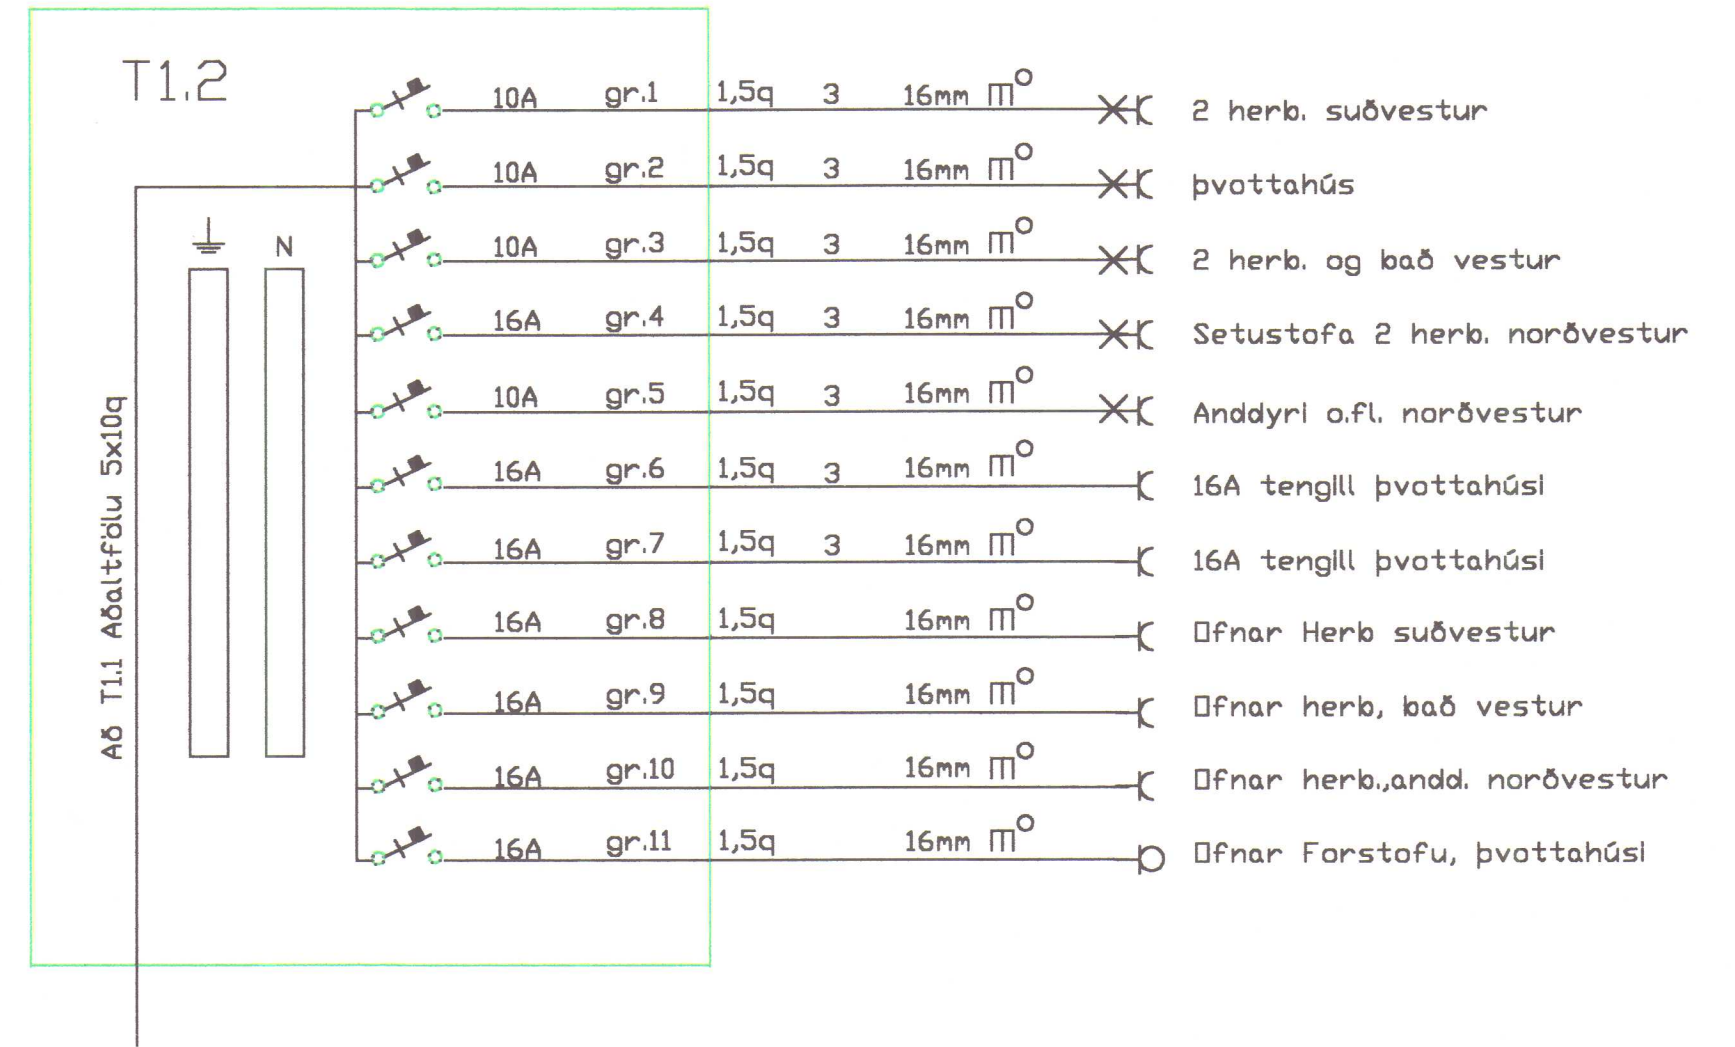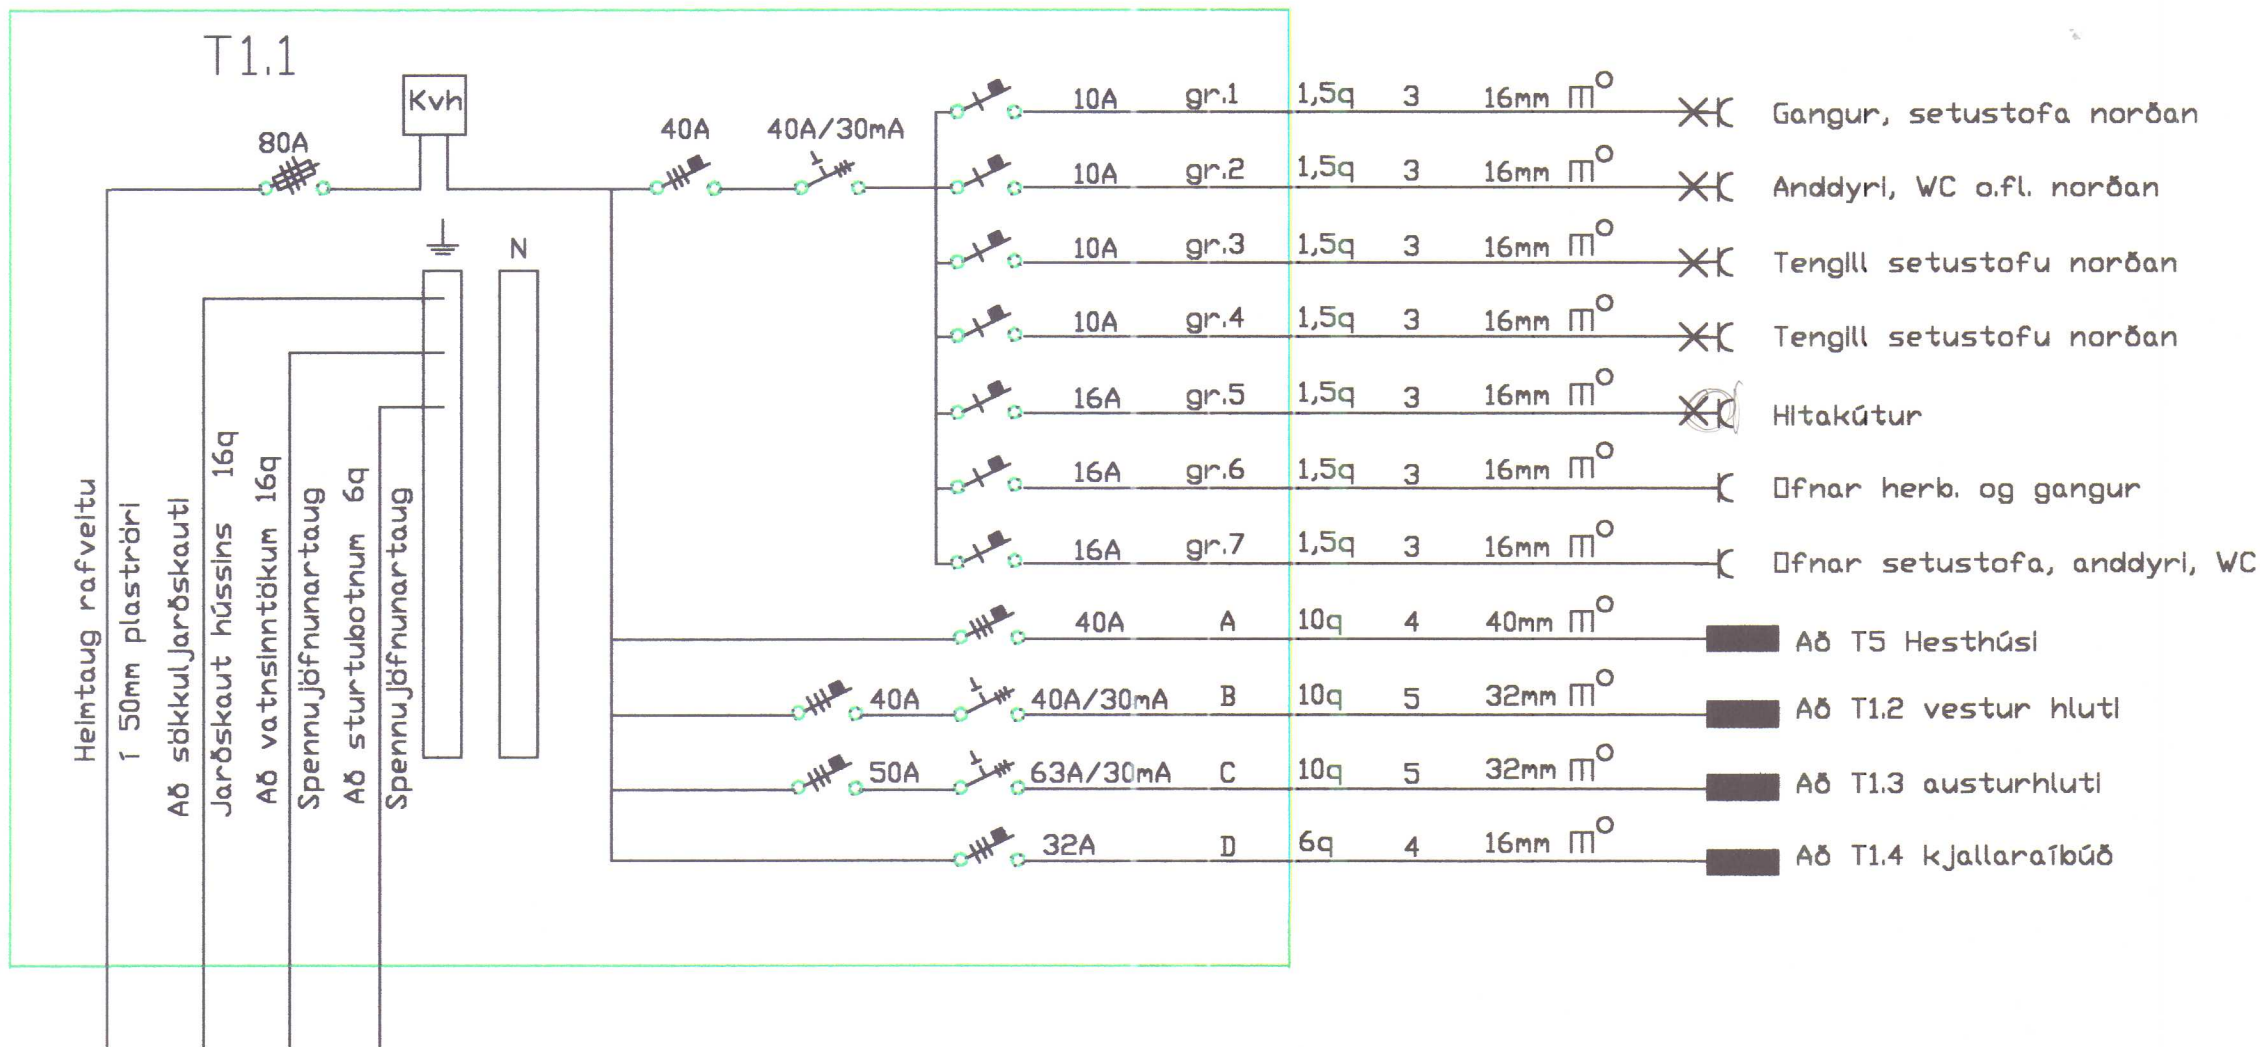

Einlínumyndir

Gauksmýri Húnaþingi vestra Gistiheimili	Einlínumyndir Blað af
Ársell Daníelsson lögg. rafvirkjameistari Höfðabraut 15 530 Hvammstanga sí451-2466/893-1866/853-1866	Dagsí Júní 1979 Breyttí mars 2002