

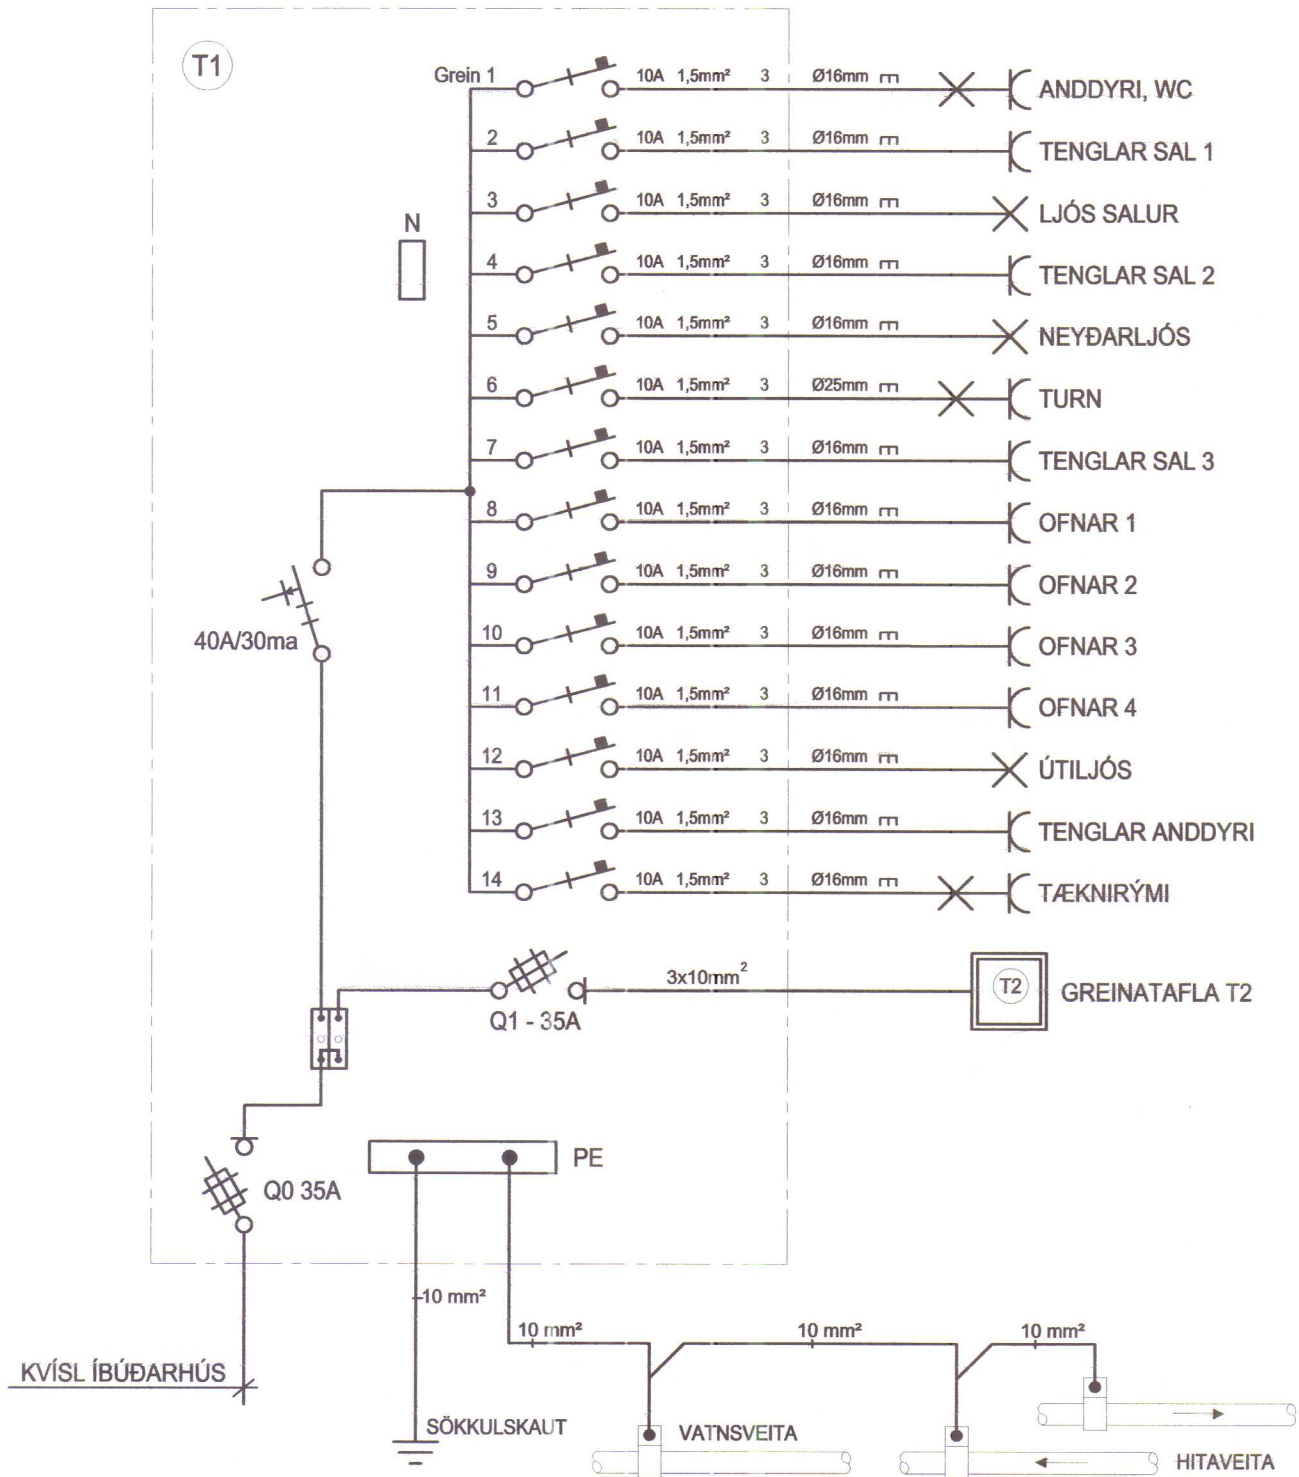


GREINATAFLA T1

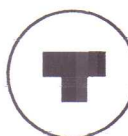

GREINATAFLA T2

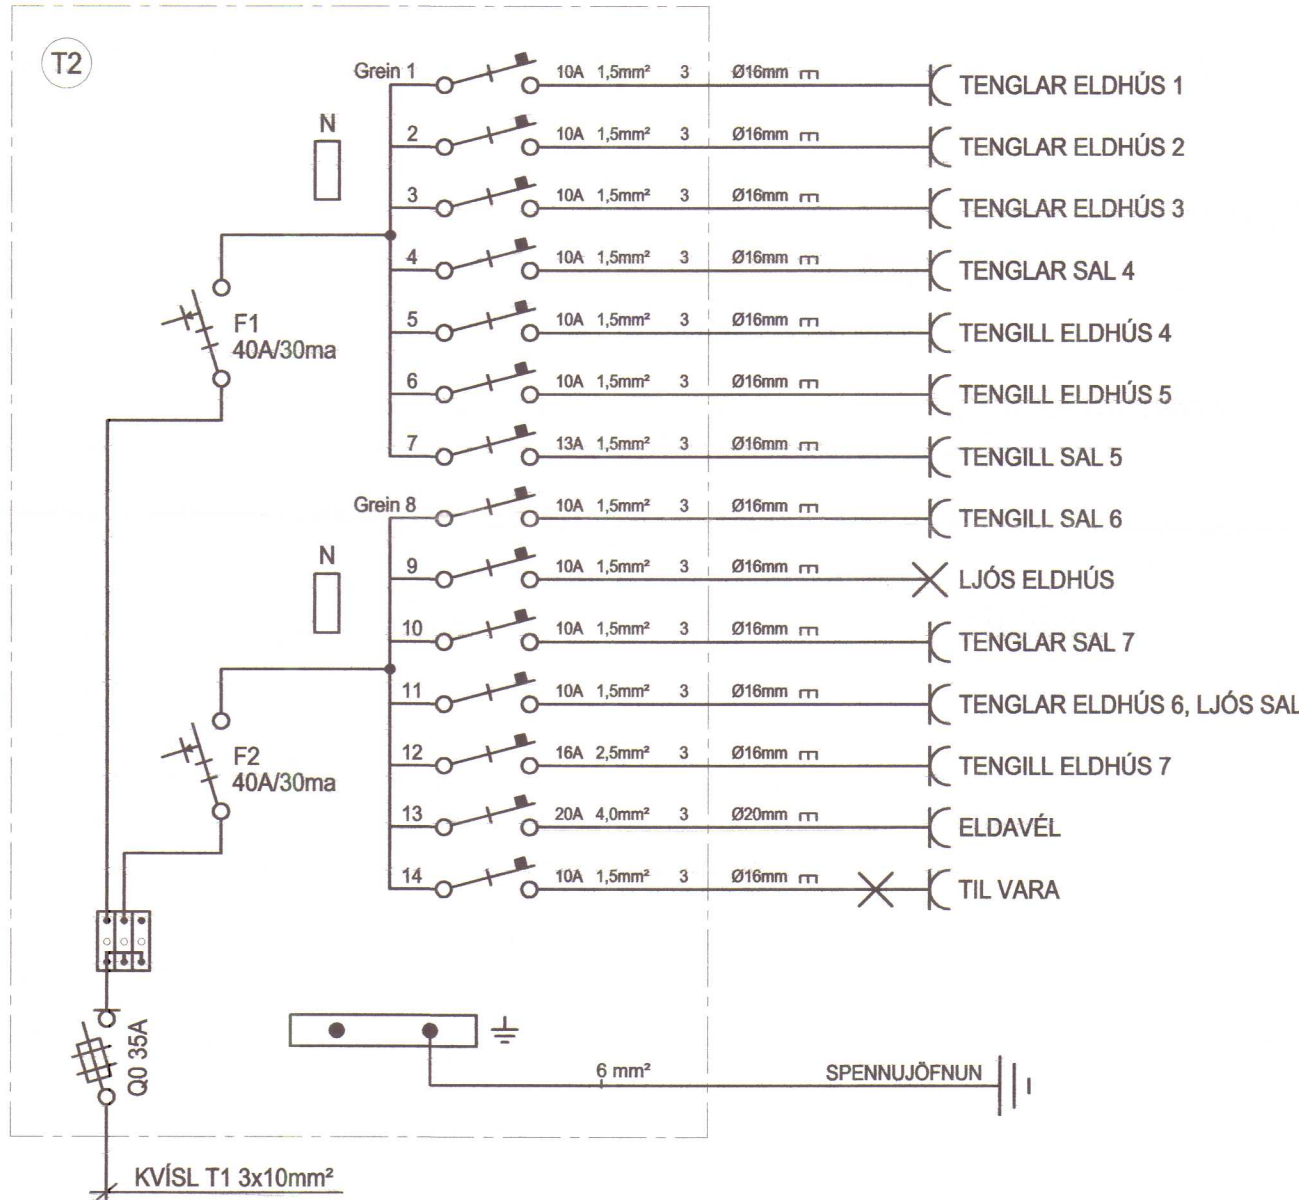

HELGI KR. EIRÍKSSON RÆLAGNAÐARHÓSTIUN

KT. 110156-2789

SKIPHOLT 37, 108 REYKJAVÍK S:568-8388
E-MAIL: TEIKN@LUMEX.IS

DAGS. 02.05.2011
TEIKN. NR. AR-02
VERKHLUTI
MKV.

SÍÐA NR. 2 AF 2
TÖLVUHEITI GRGEITAFELL
BREYTING A
BREYTING B

HANNAÐ HKE
TEIKNAD PHS
YFIRFARID HKE



VERKEFNI

GEITAFELL, HÚNAÞING VESTRA

RAFLÖGN

EINLÍNUMYNDIR

HÚNAÞING VESTRA
BYGGINGAÞULLTRÚI

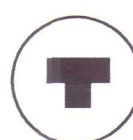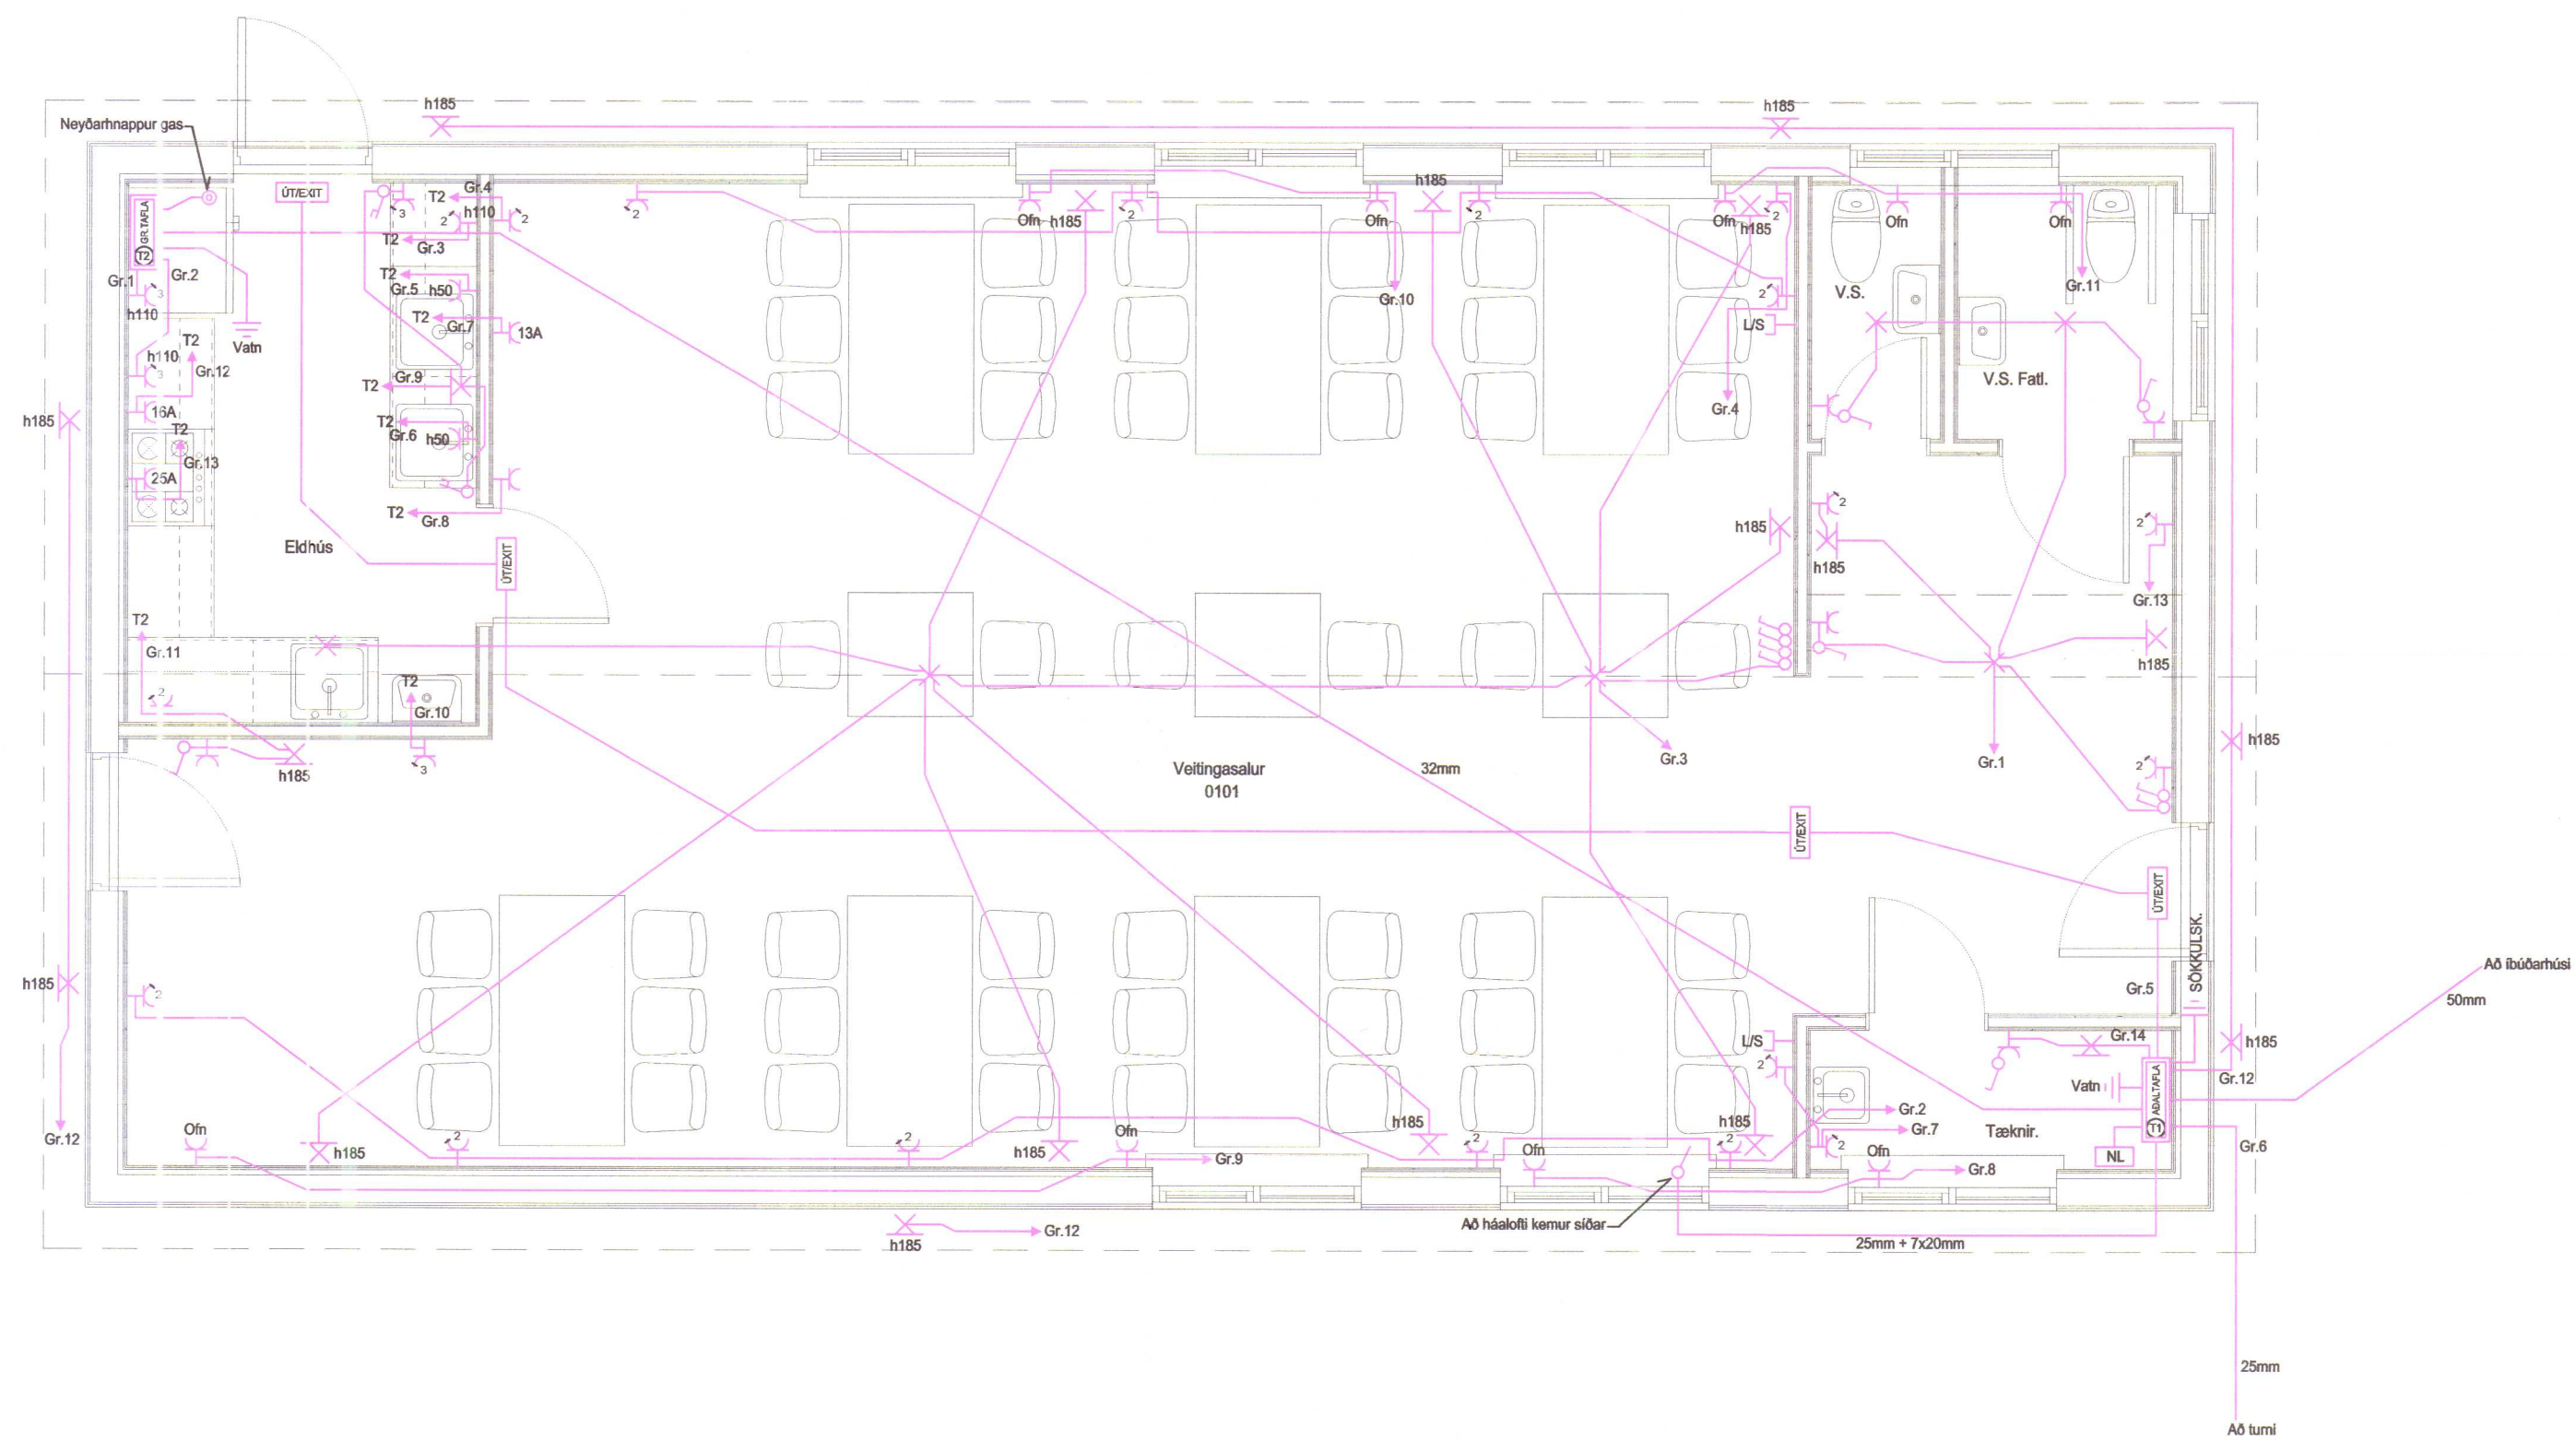

HELGI KR. EIRIKSSON RAFLAGNAHÖNNUN

KT. 110156-2789

SKIPHOLT 37, 108 REYKJAVÍK S:568-8388
E-MAIL: TEIKN@LUMEX.IS

DAGS. 02.05.2011
TEIKN. NR. AR-01
VERKHLUTI GRUNNMÝND
MKV. 1:50

SÍÐA NR. 1 AF 2
TÖLVUHEITI GRGEITAFELL
BREYTING A
BREYTING B

HANNAÐ HKE
TEIKNAD PHS
YFIRFARID HKE

VERKEFNI GEITAFELL, HÚNAÞING VESTRA
RAFLÖGN RAFLÖGN