

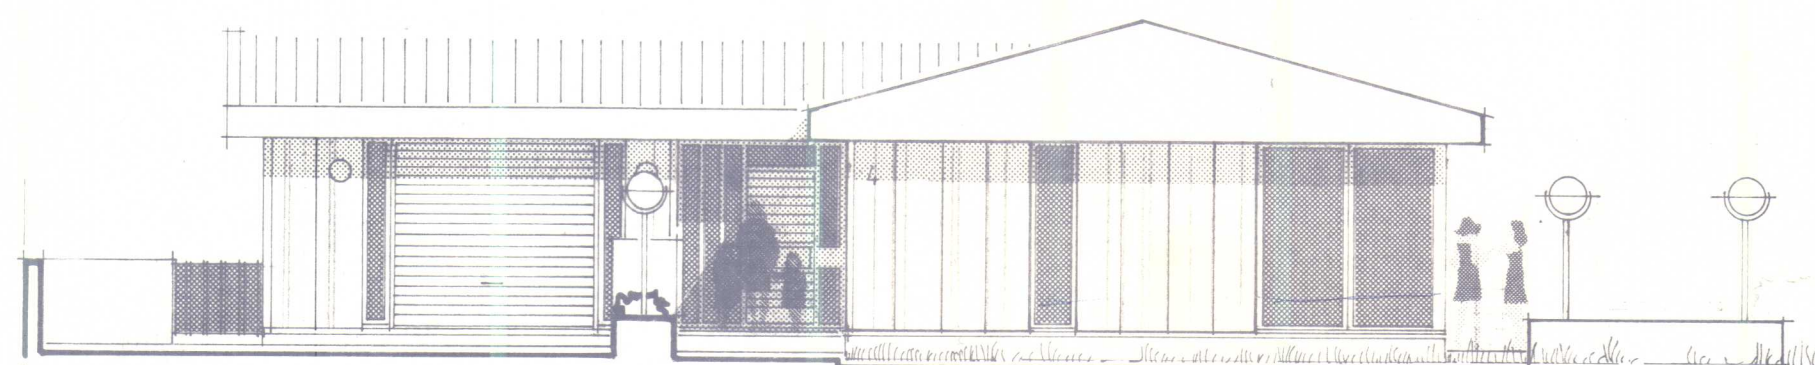
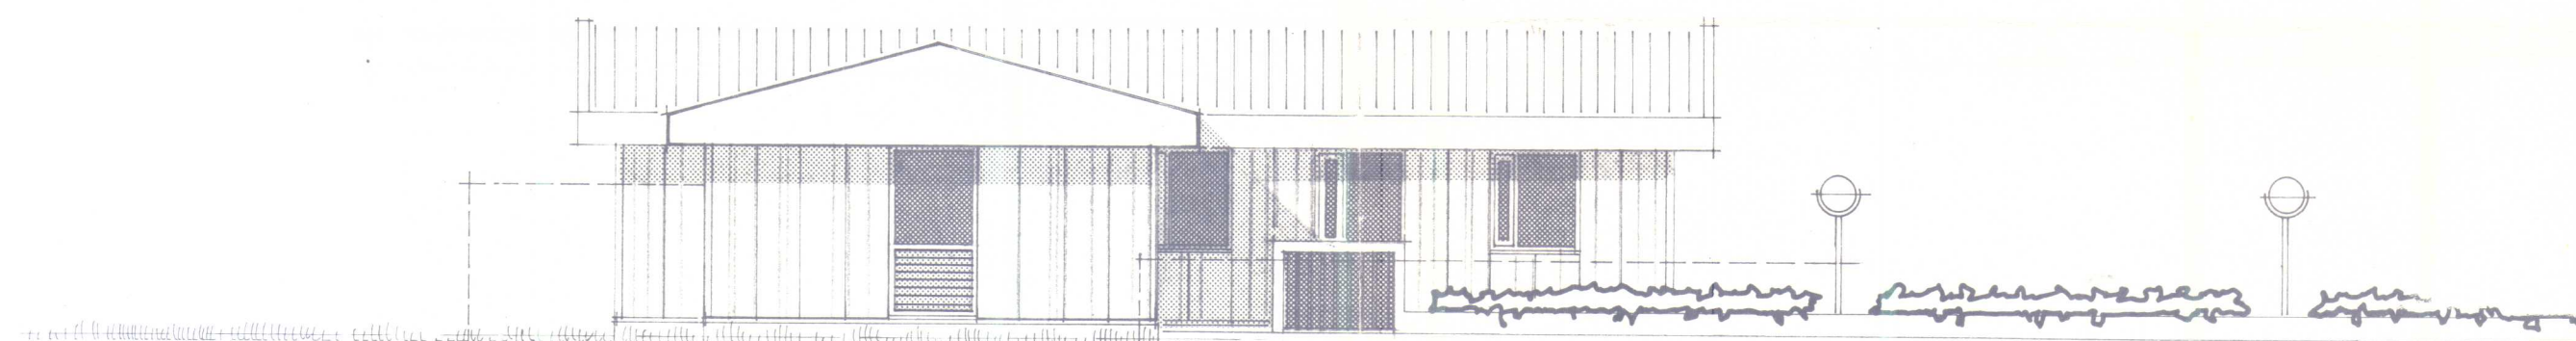
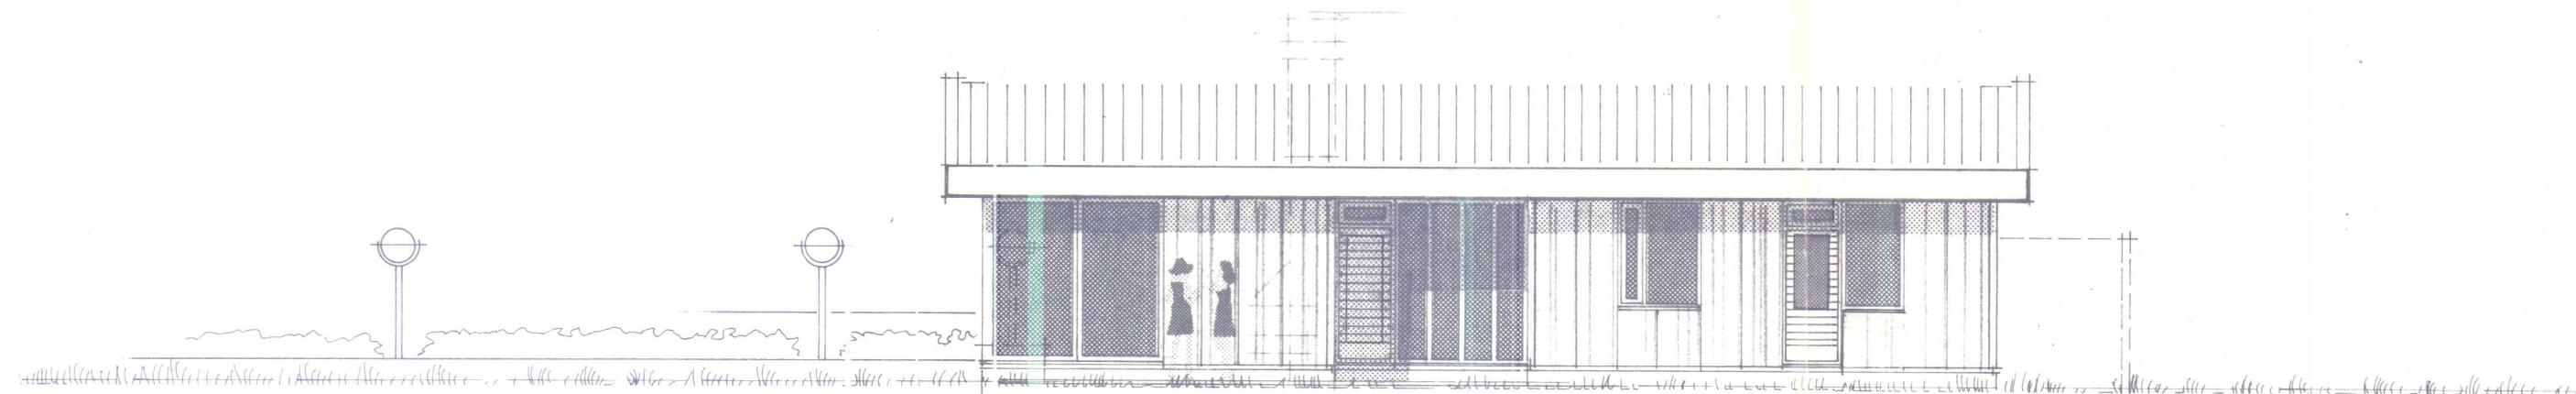


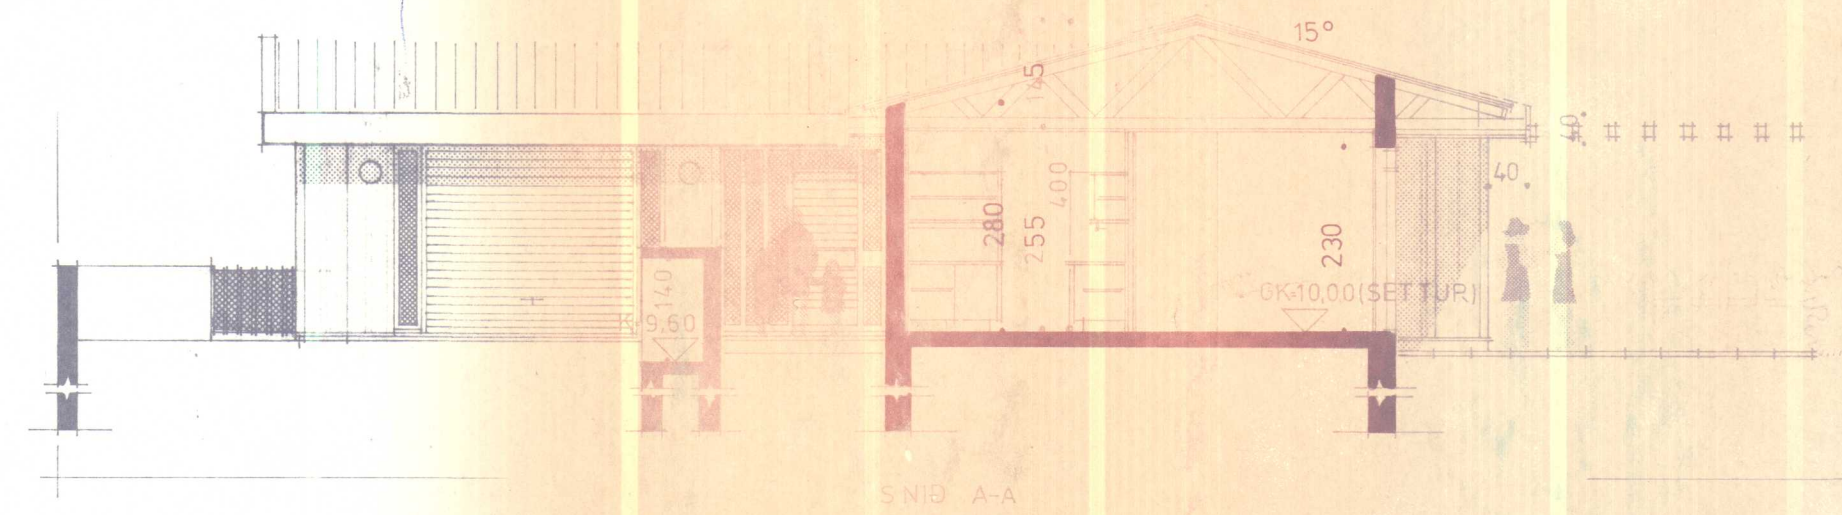

BR, 1980-2-25. AFSTÖÐUMYND

RVÍK I DES, '79.	HÚSASMÍÐJAN H SÚÐAVOGI 3-5, RVÍK. SÍMI 86322 F FÍFUHVAMMI KÓPAV. SÍMI 43521	GERÐ NR.
REIKN. TEIKN.ES YFIRF.SGS	HÚS BJARNA HANNESSONAR VIÐ ÁRBAKKA, LAUGARBAKKA, V-HÚN.	VERK NR. 1051
MÆLIKV. 1:100	ÚTLITSMYNDIR	TEIKN NR. 2

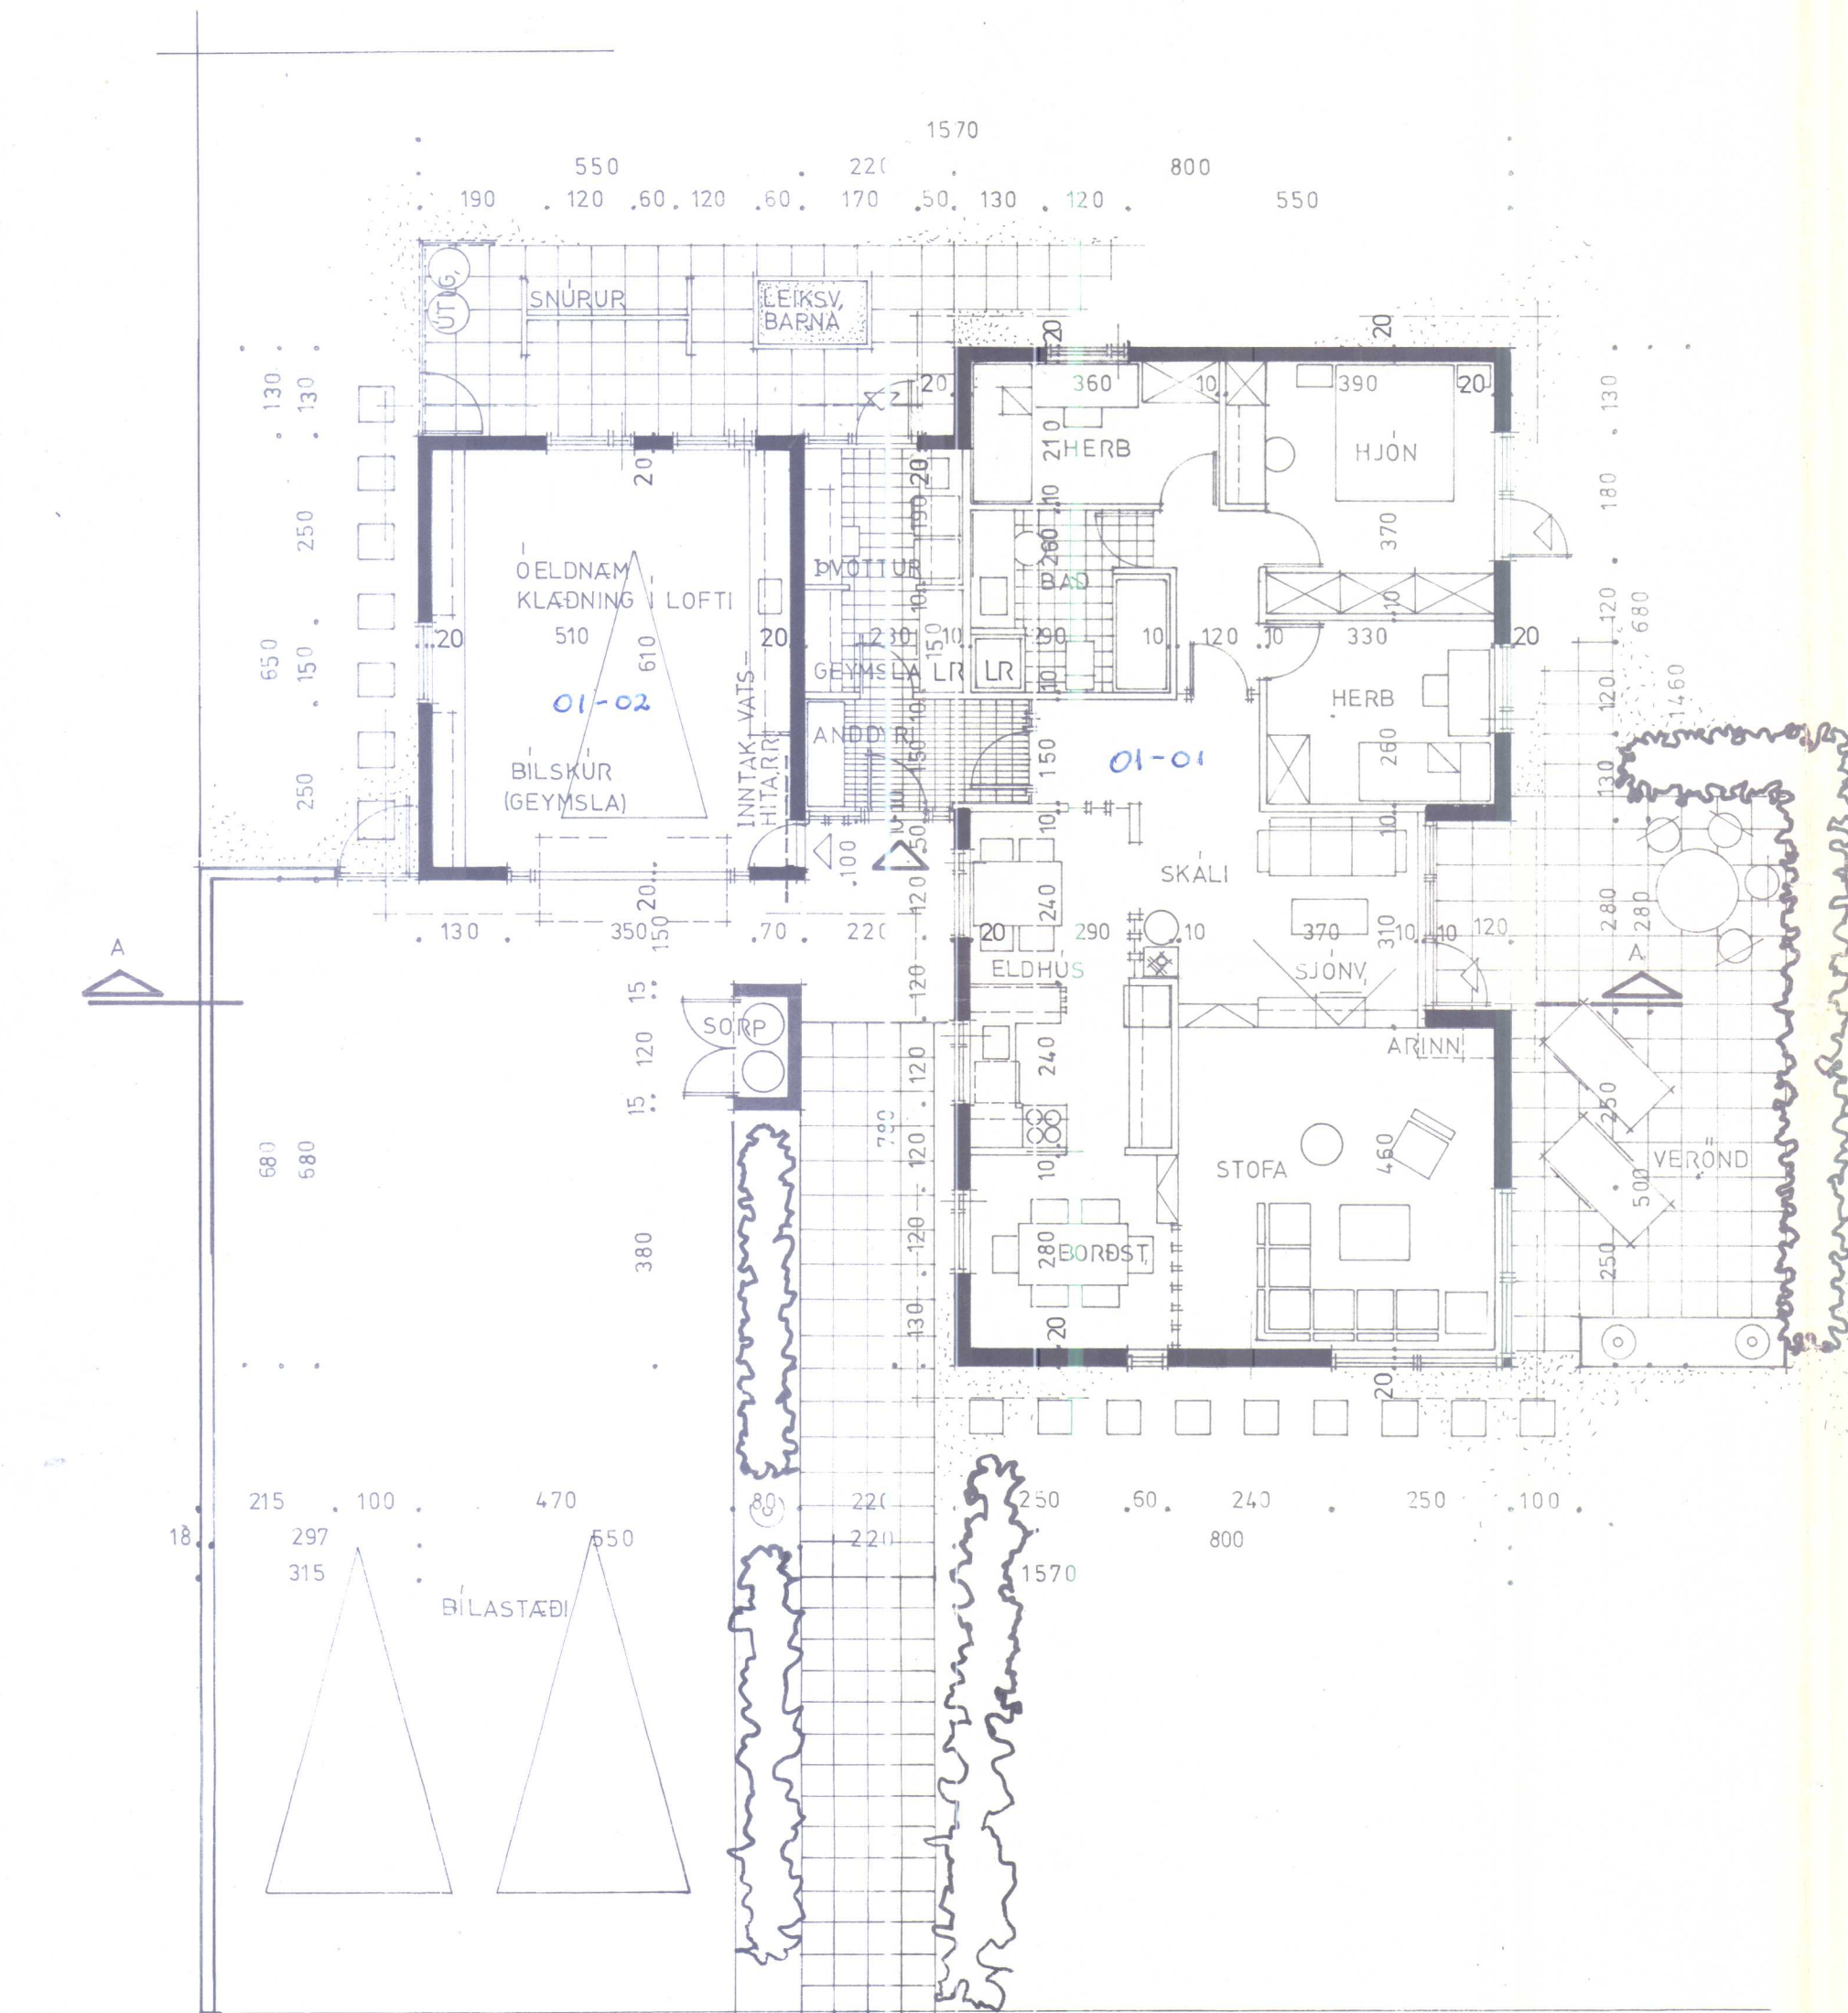

FLATARMÁL ÍBÚÐAR BRÚTTO 125m² NETTÓ 110m²
 —//— BILSKURS —//— 35m²
 —//— LÖÐAR
 LR, LOFTRÁS UPP ÚR ÞAKI.

RVÍK Í DES 79		BR, 1980-2-25. AFSTÖÐUMYND	
REIKN. TEIKN. E.S. YFIRF. 565		HÚSASMÍÐJAN H. SÚÐAVOGI 3-5, RVÍK. SÍMI 86322 FÍFUHVAMMI KÓPAV. SÍMI 43521	
MÆLIKV. 1:100, 500.		HÚS BJARNA HANNESSONAR VIÐ ÁRBAKKA, LAUGARBAKKA, V-HÚN.	
		GRUNNMYND — SNID — AFSTÖÐUMYND.	
		GERÐ NR.	VERK NR. 1051
		TEIKN NR. 1	