




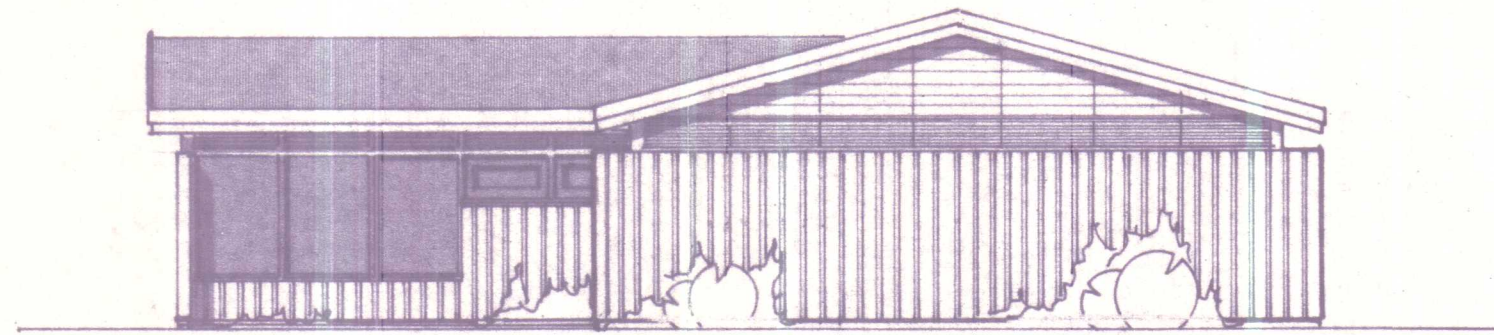


SUÐUR

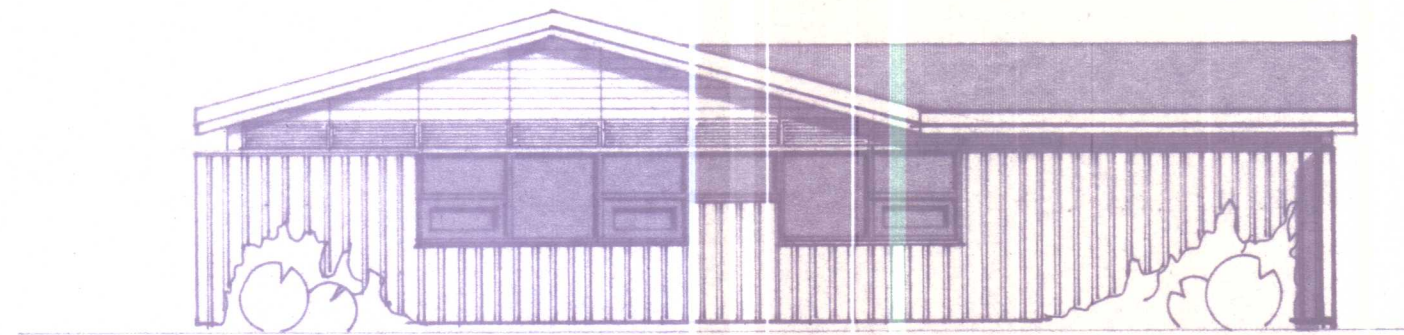

NORÐUR

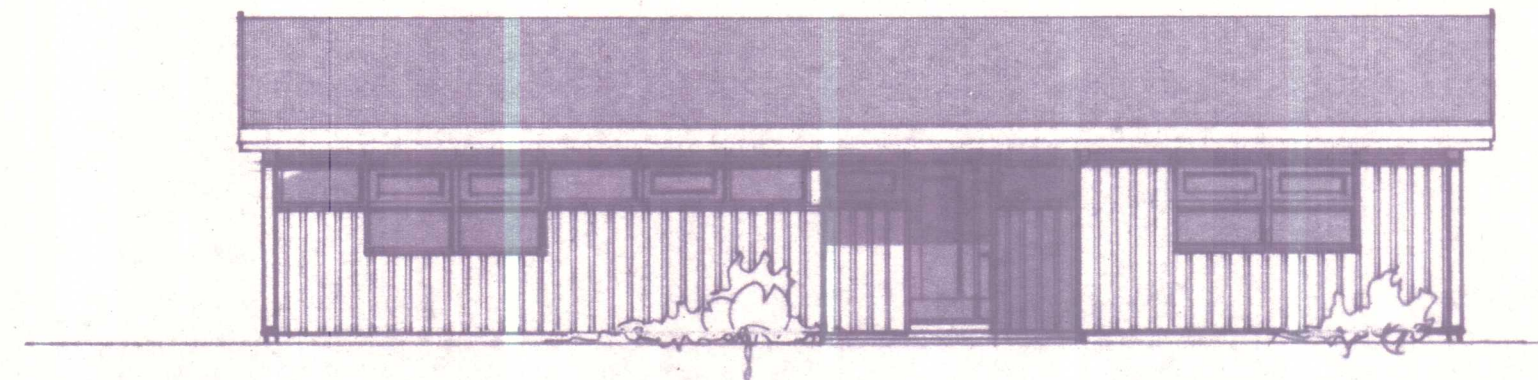


AUSTUR

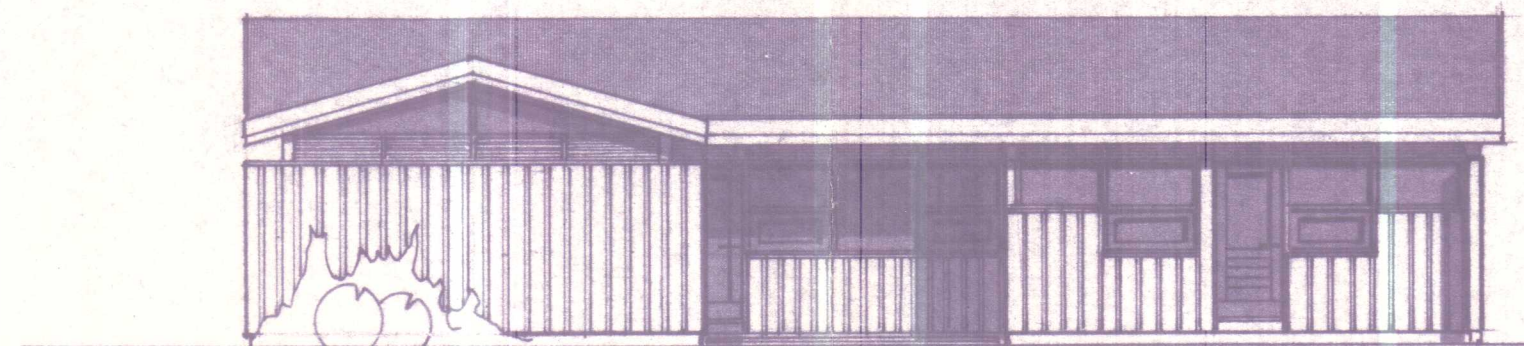

VESTUR

163

SKANNAD


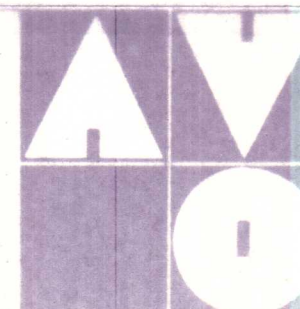


MÁLAV 1. AVO	BREYTT OKT 84 AVO	VERKEFNI SKULI SIGFUSSON GRÖF, ÞORKE LSHÓLSHREPPUR	VERK NR 318
DAGS. TEIKNAD JES 82 AVO	SIÐN <i>[Signature]</i>	TEIKNING HITÚT	TEIKN NR 101
ÞÖNNUN TEIKNISTOFAN AVO A. VÍÐARSSON, TFR BORJARTUNI 4. RVK			



hús 144610 MHL 14

Teikning samþykkt.
Byggingaleyfi veitt í bygginga-
nefnd þorlákshöfðs. 15/11/1985

Helga Axelsson

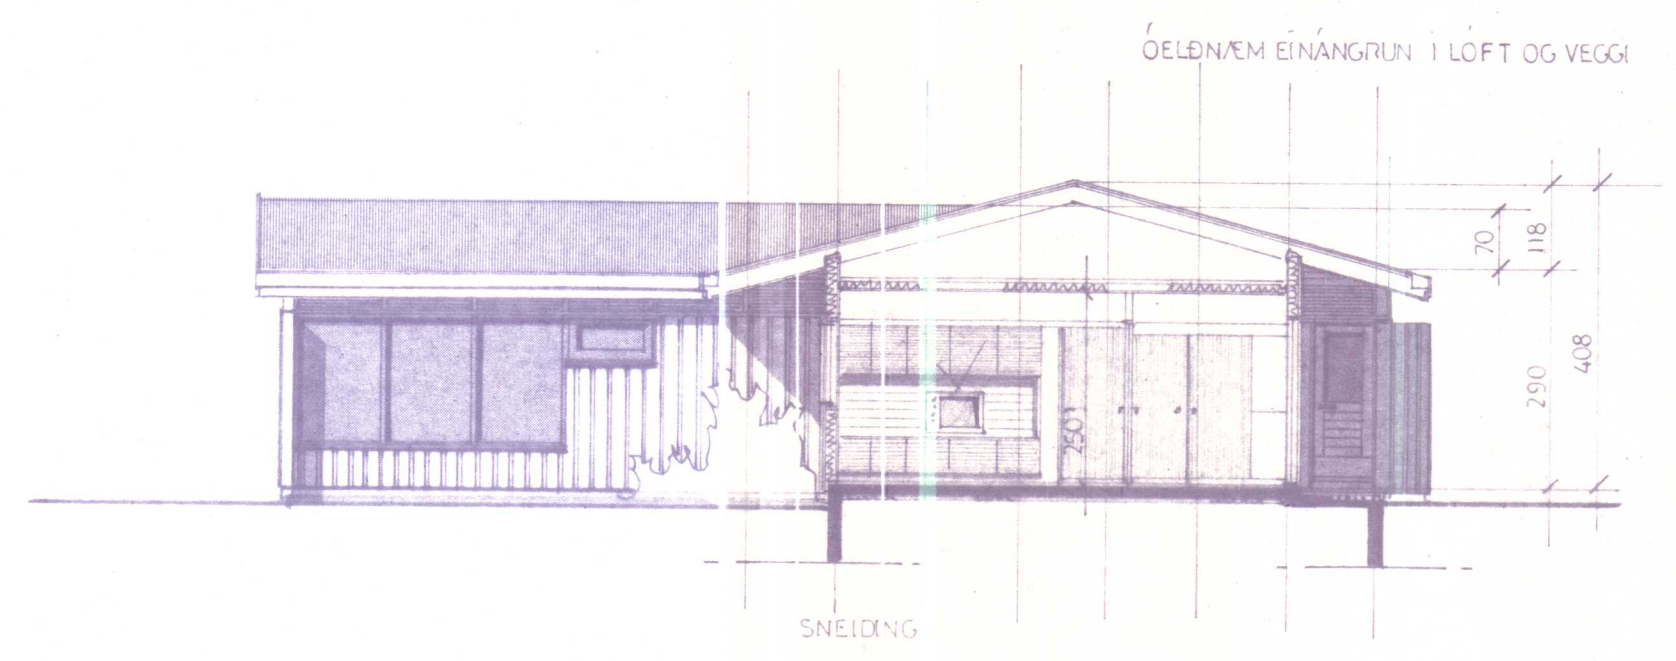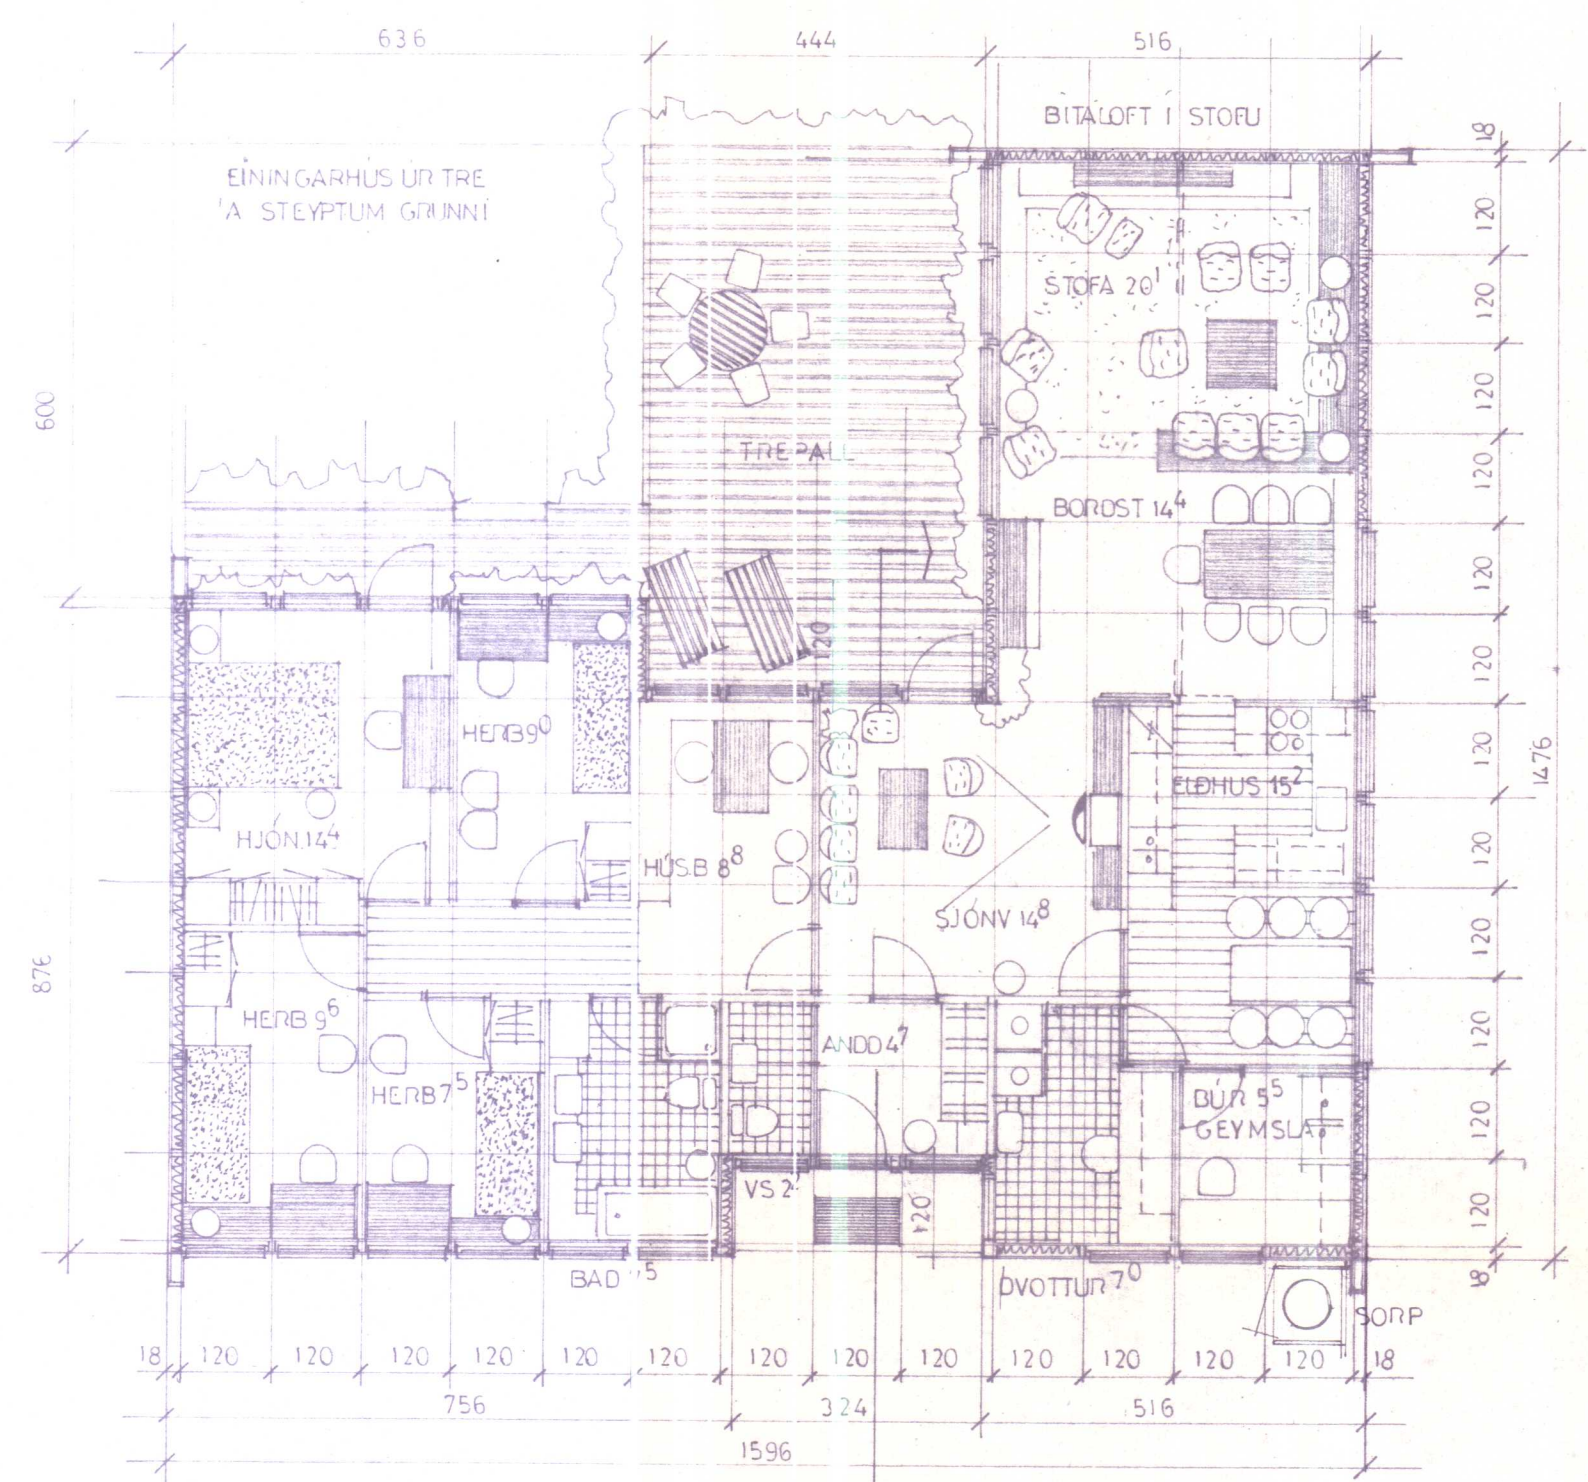

AFSTÖÐUMYND 1:500
KVÖÐ UM (BILSTÆÐ)
BYGGINGARF ULLTRÚI
ÁKVEÐUR ALLA KÓTA

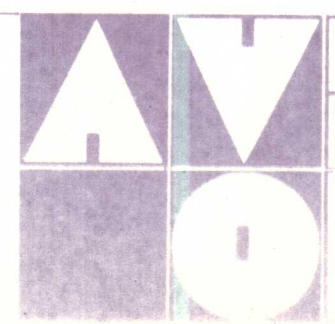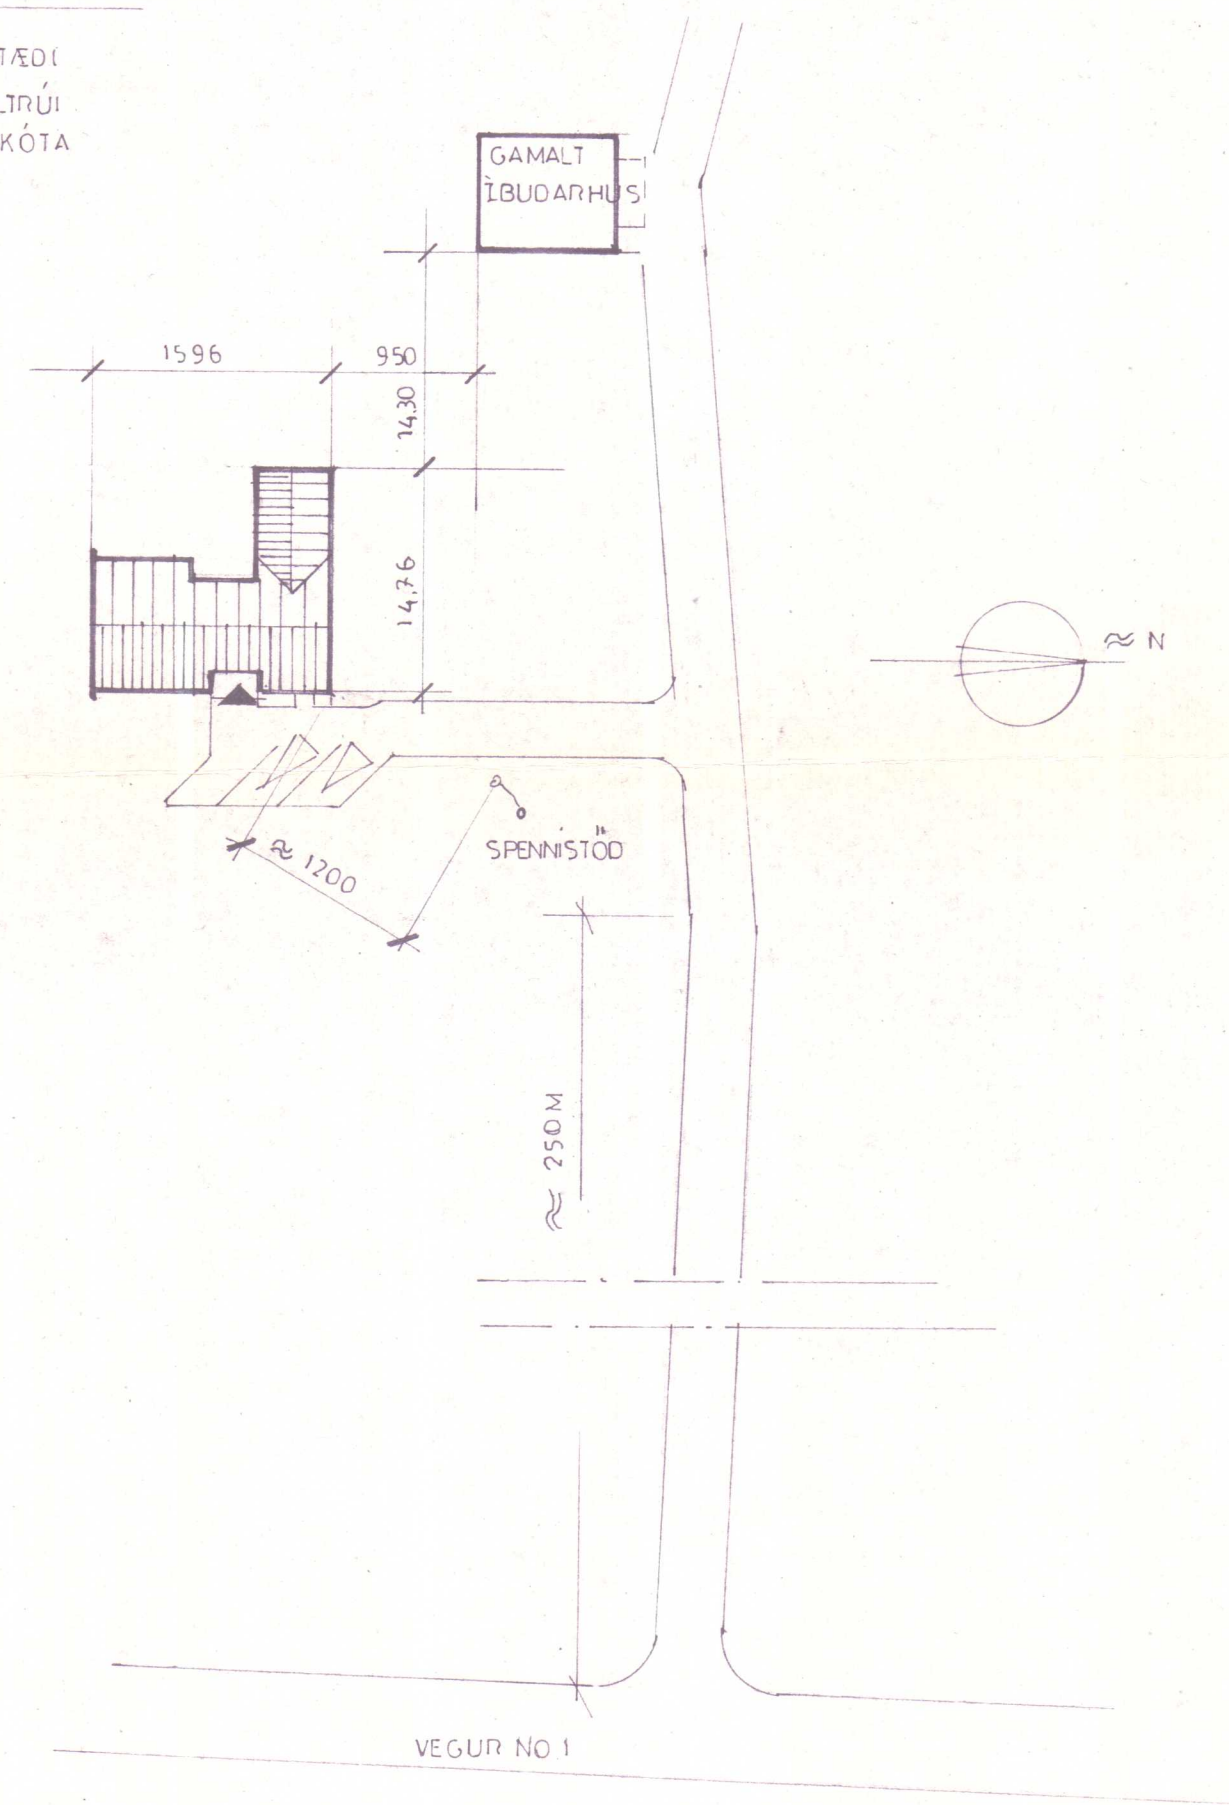

MÆLIKV 1:100 DAGS TEIKNAD APRIL 84 AVO HÖNNUN	BREYTT OKT 84 AVO SIGN Helga Axelsson	VERKEFNI SKULI SIGFÚSSON GRÖF, ÞORLÁKSHÖFÐSHREPP	VERK NR 318
TEIKNING GRUNNMYND, SNEIDING A STADA		TEIKNING GRUNNMYND, SNEIDING A STADA	TEIKN NR 100