
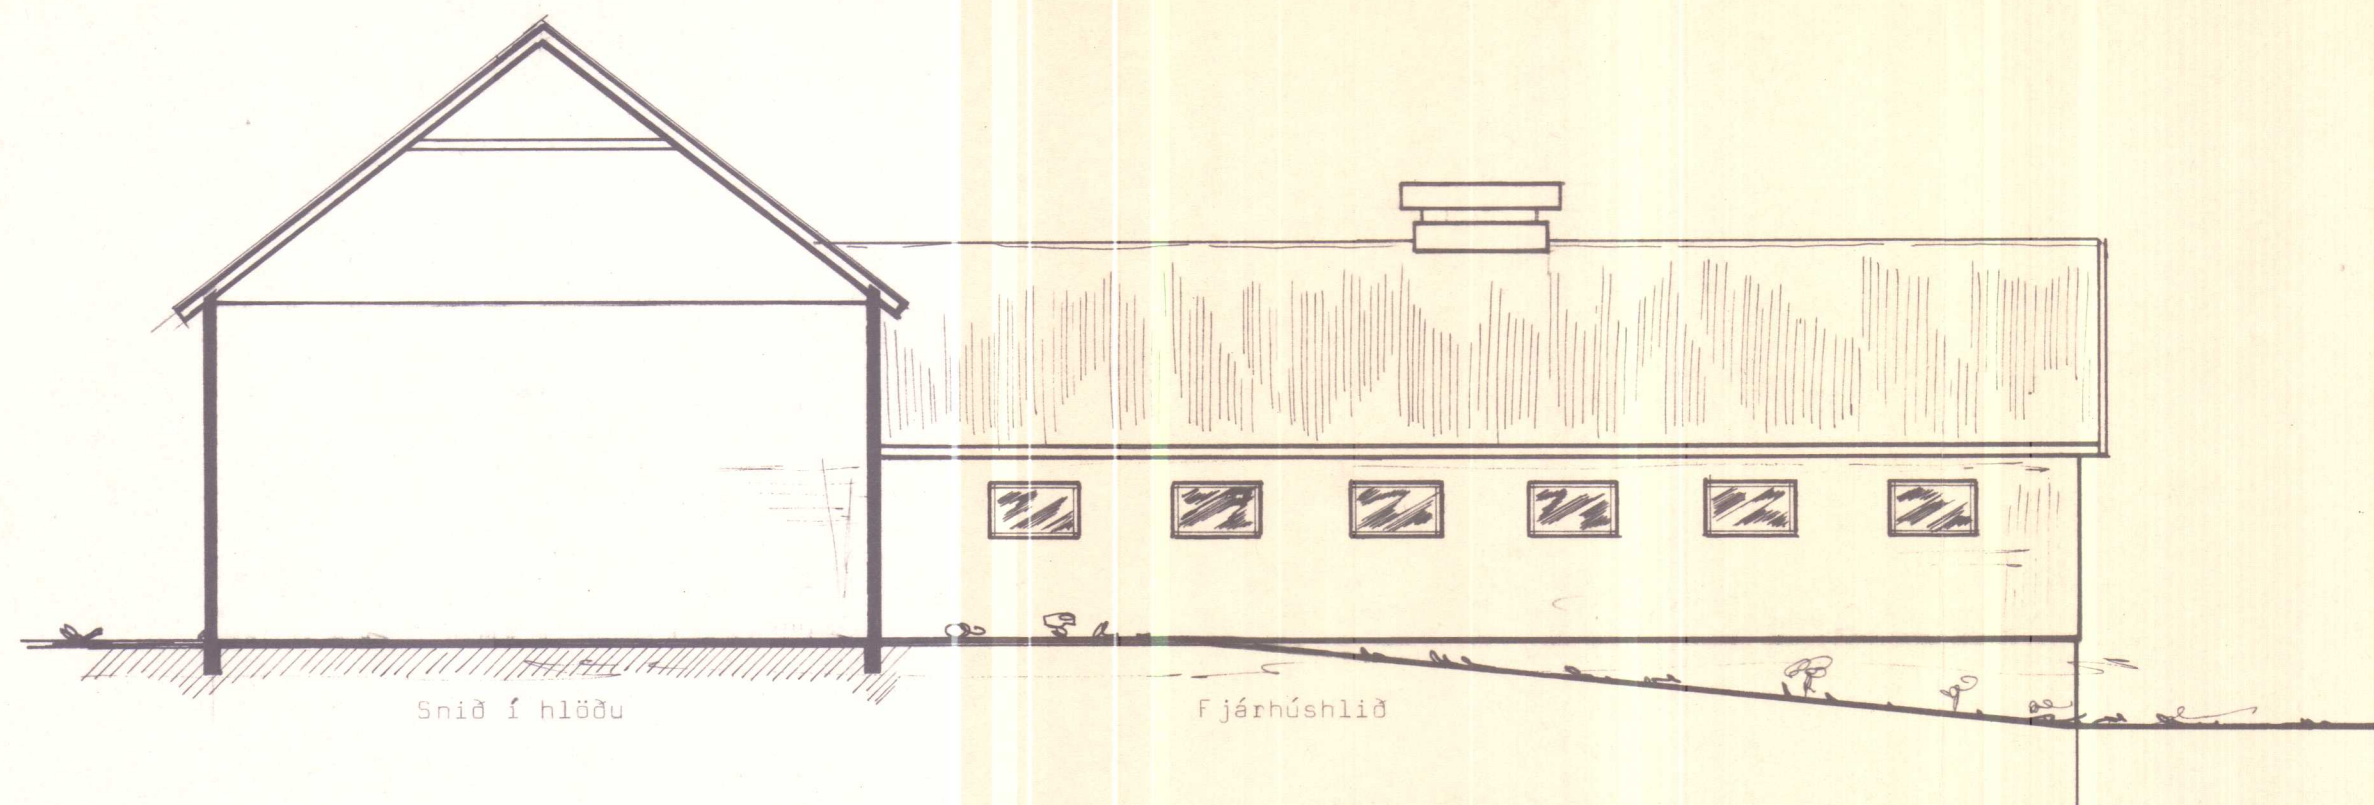
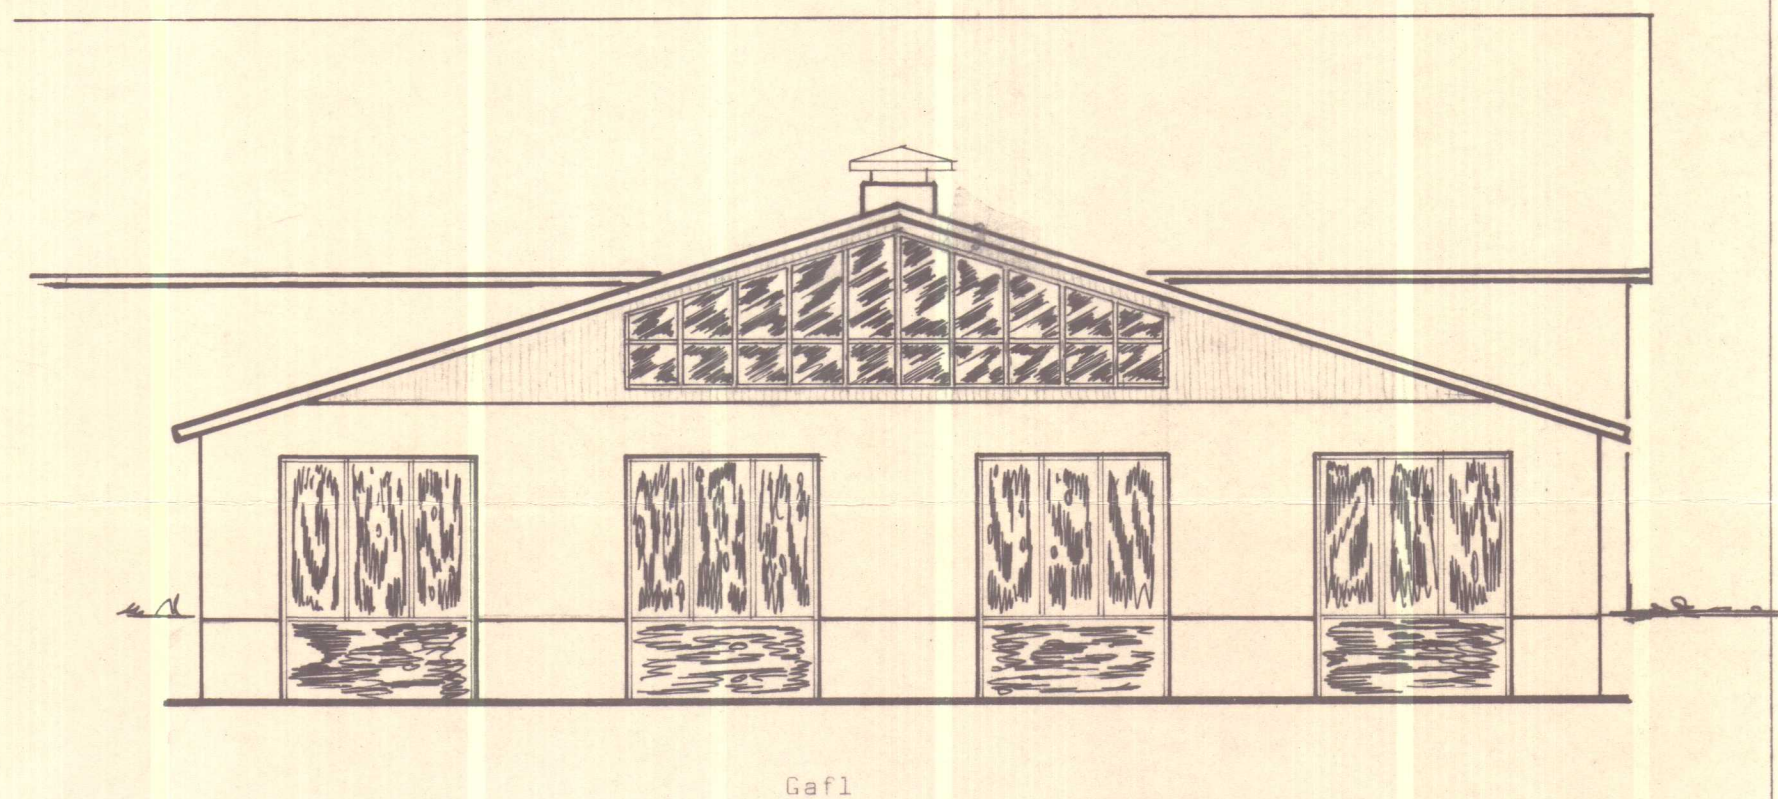


Byggingaleyfi veitt í
Byggingaerfnd Fremri
Torfustaðarhúpps 18. Okt 1975
f.h. byggingaerfndar
þor. Pálsson

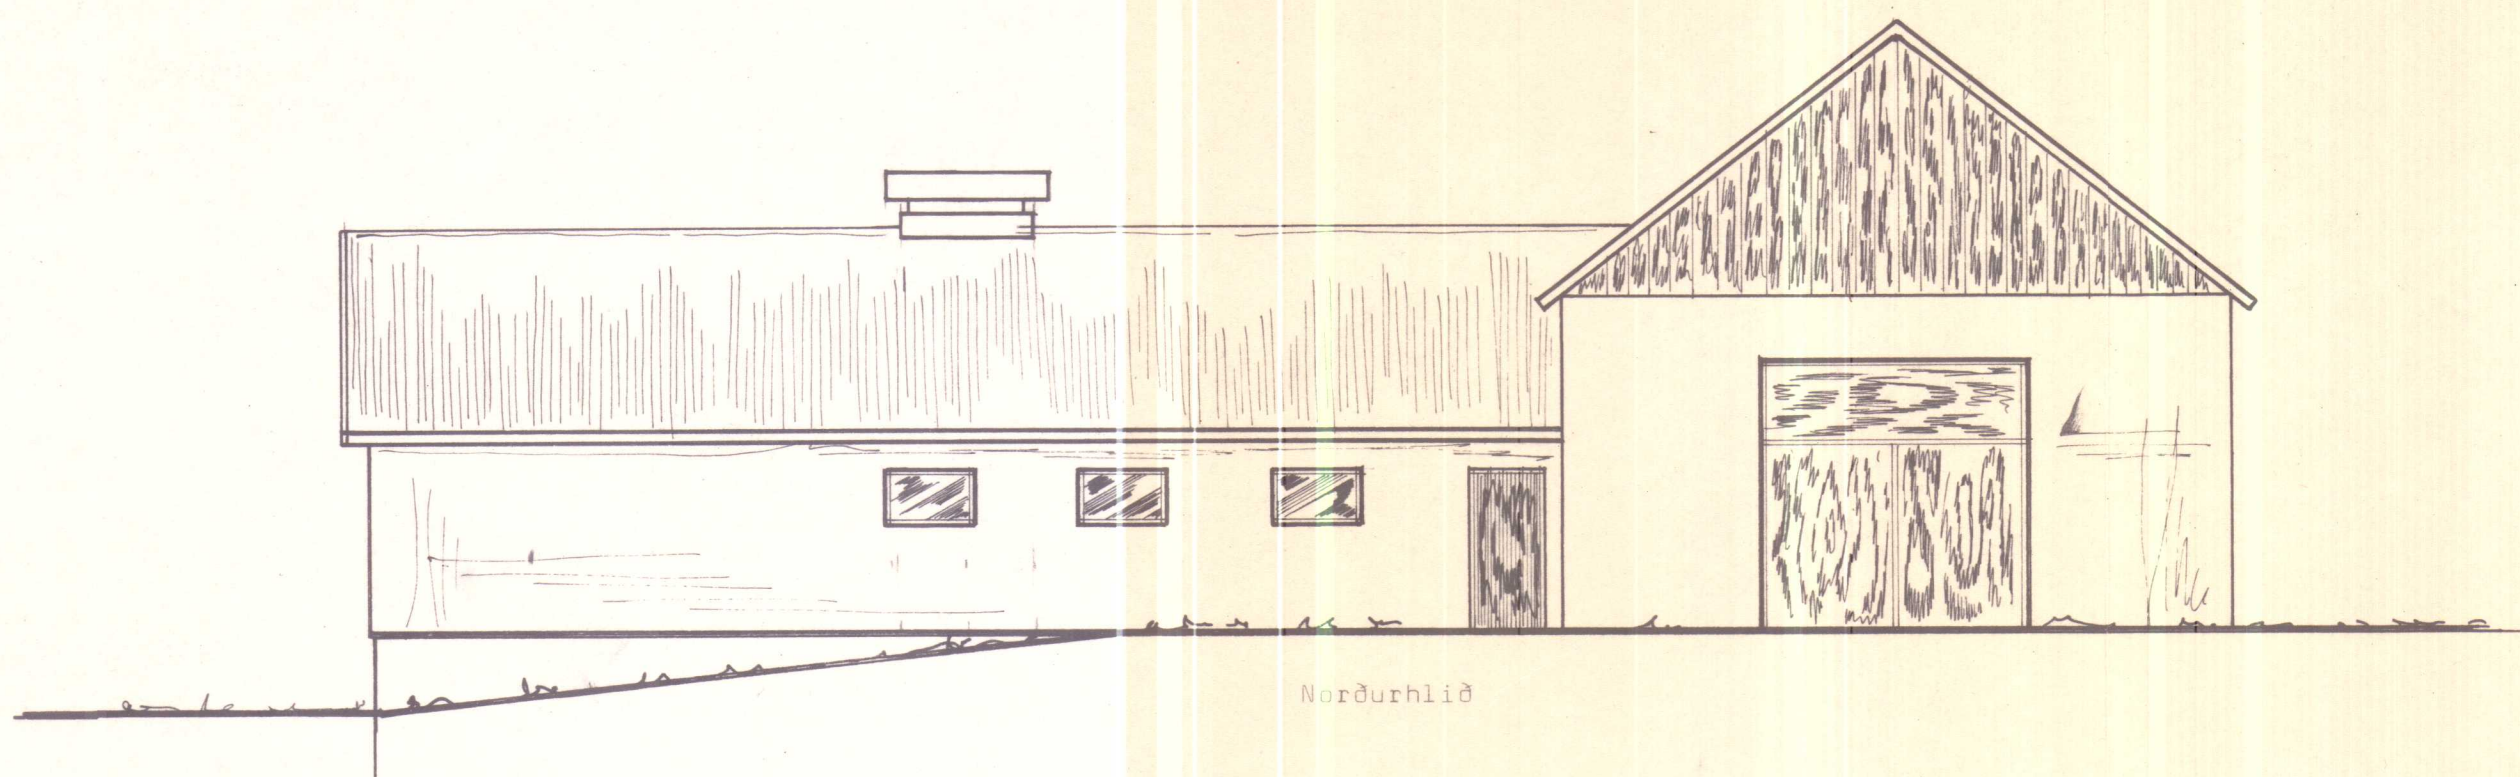

Heildar flatarmál loftinntaksopá 0,90 m²
Opnanlegir gluggar 0,54 m²
Loftinntaksop í vegg 0,36 m²
Flatarmál fjárhússins 297,6 m²

SKANNAD

BL BYGGINGASTOFNUN LANDBÚNADARINS
LAUGAVEGI 120, REYKJAVÍK, SÍMI 25444
GRUNDARÁS., Fremri Torfustaðahr. V-Hún
300 kinda fjárhús með grunnnum kjallara.
Útlit.

TEIKN. NR. 20-2406
BREYTT FRÁ 20-2050
MÆLIKVARDI 1 : 100
DAGSETNING 16.10.75.
TEIKNAD Þórir