
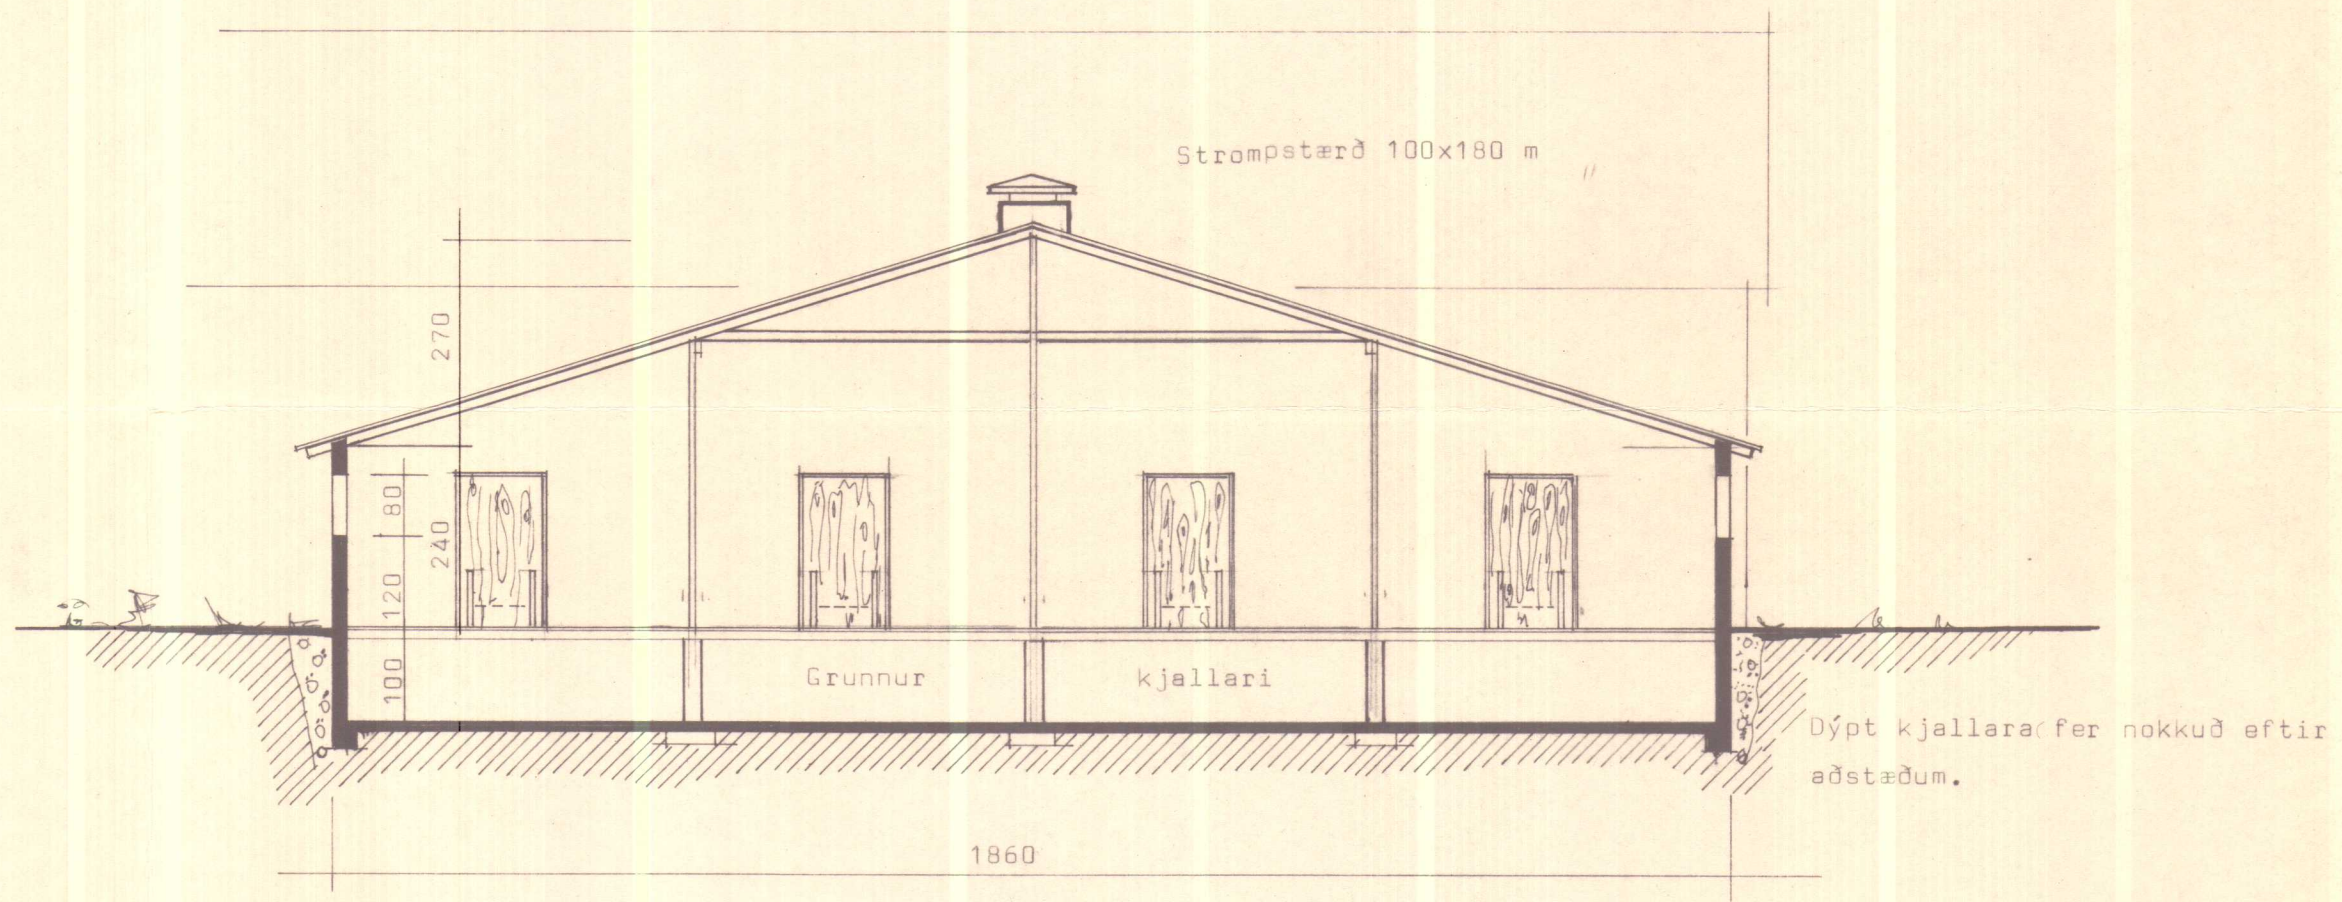


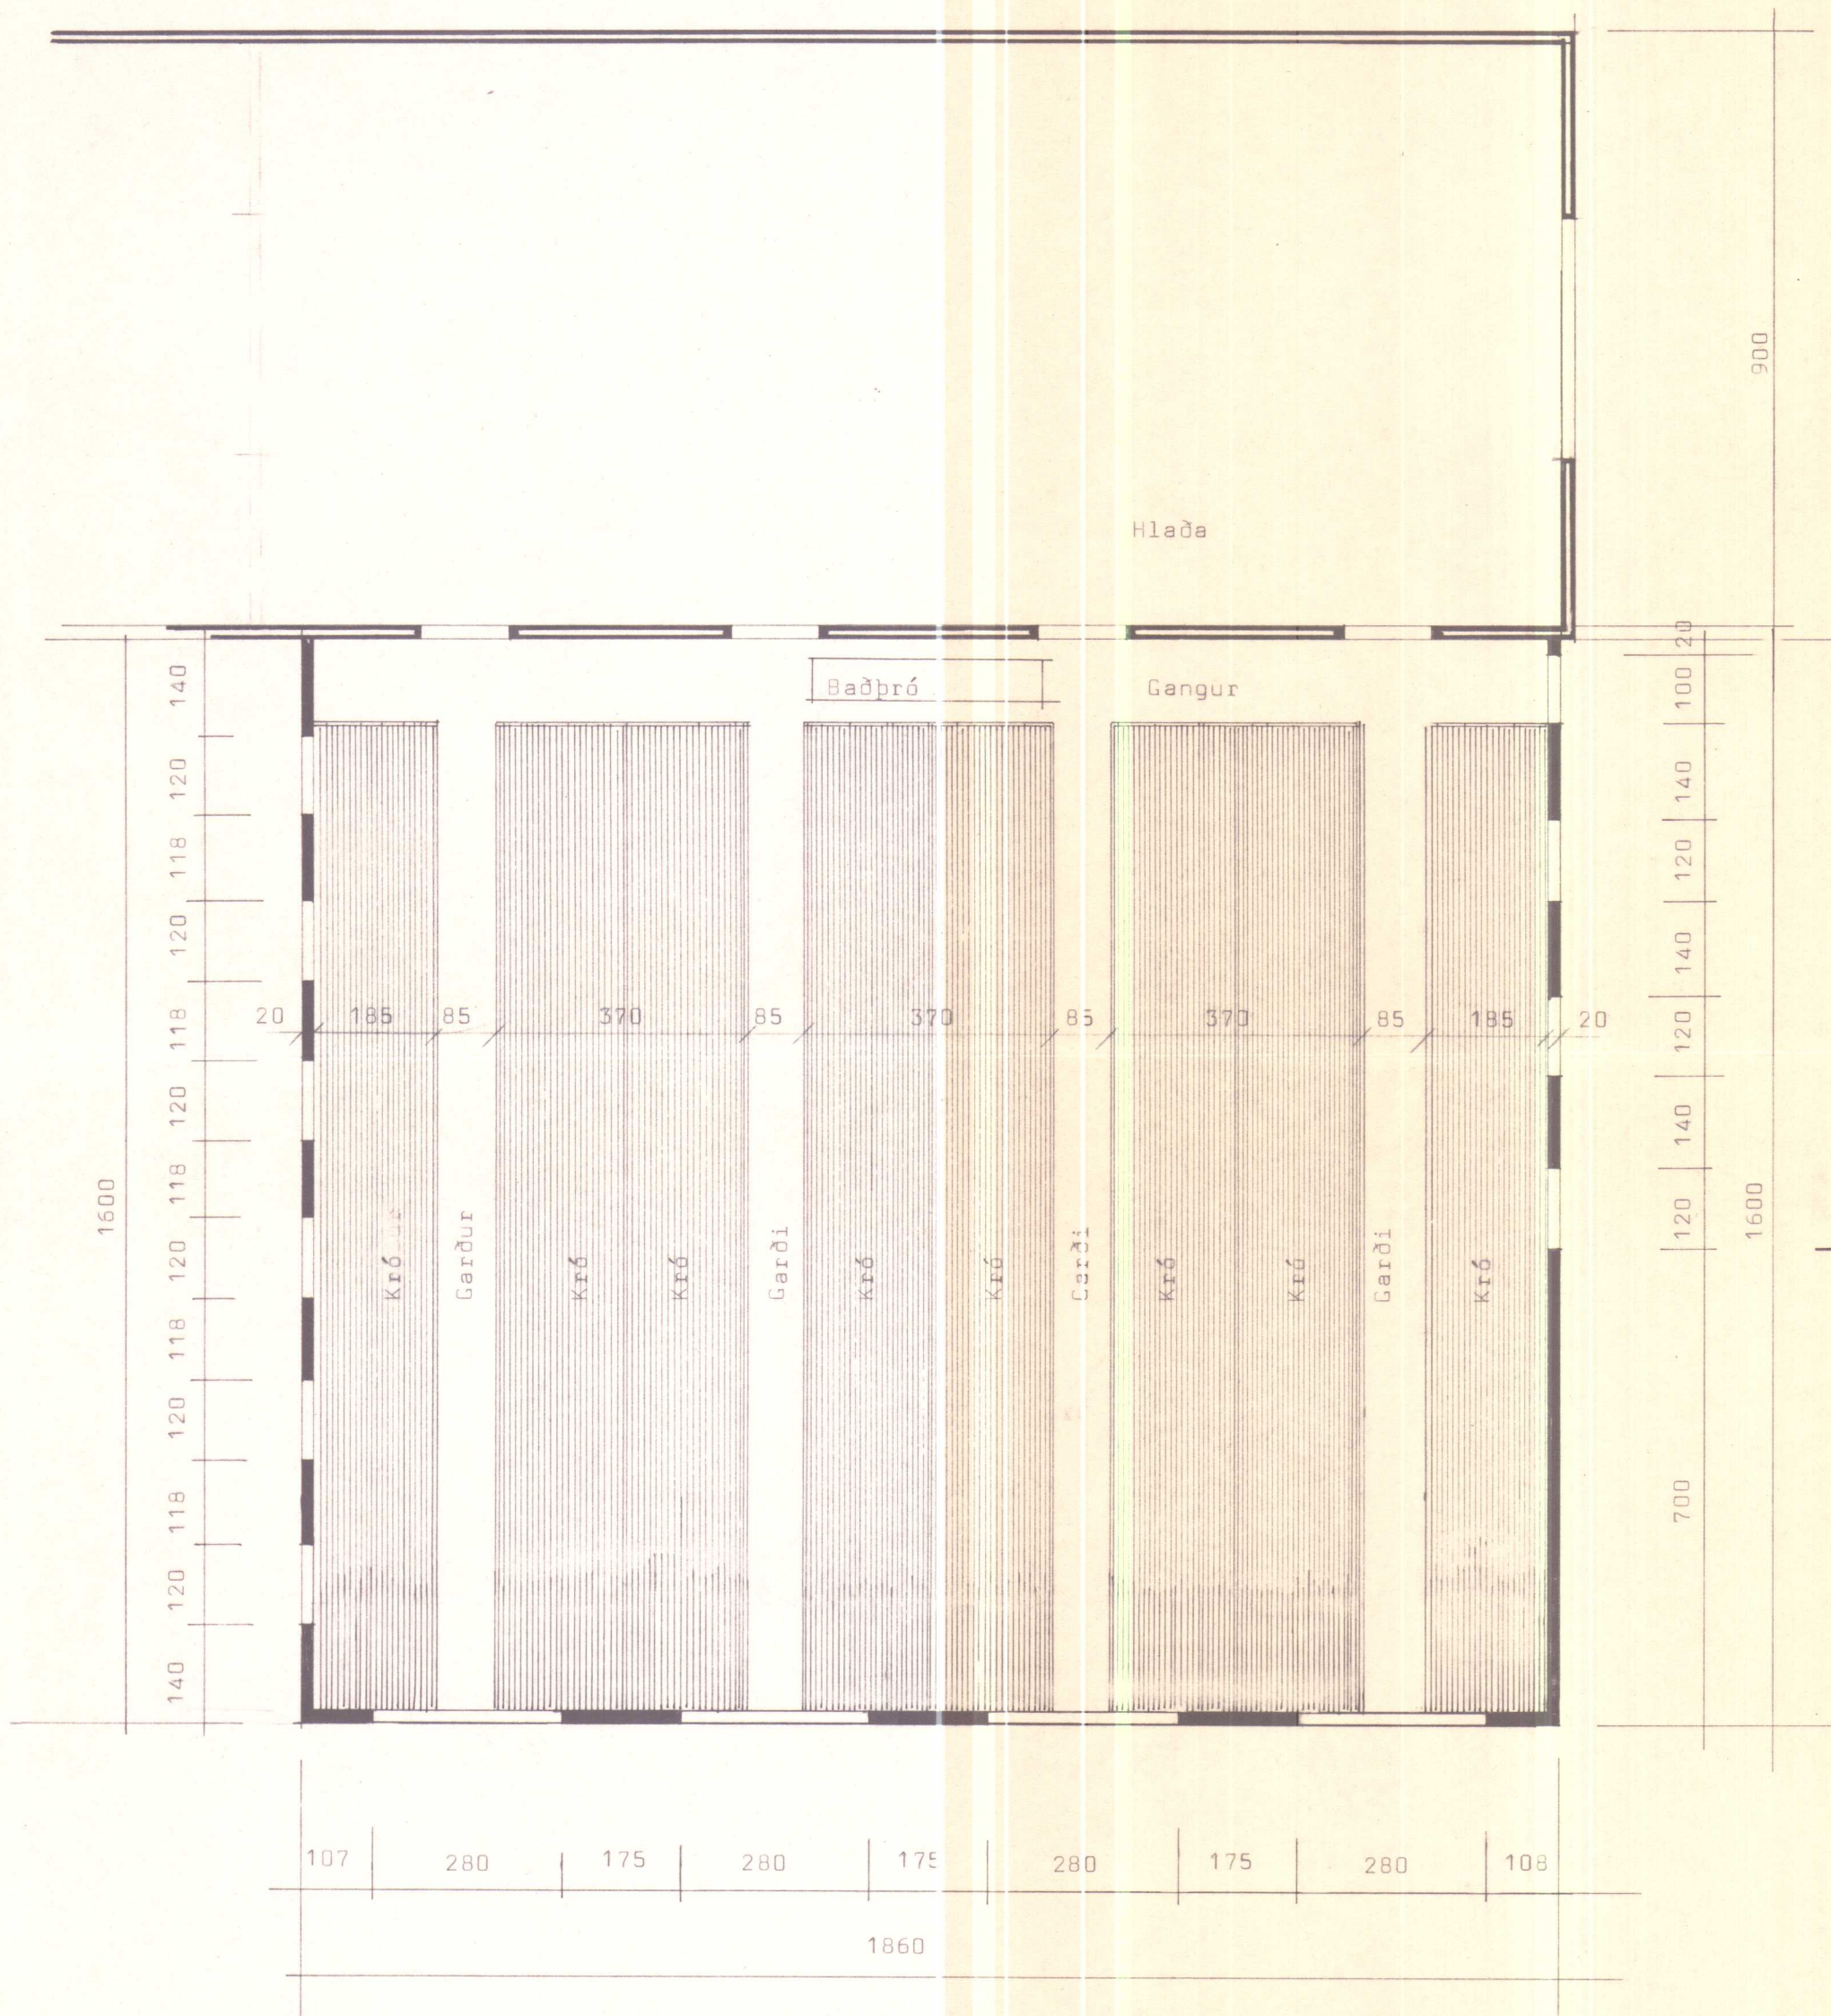

Heildar flatarmál loftinntaksopa 0,90 m²
Opnanlegir gluggar 0,54 m²
Loftinntaksop í vegg 0,36 m².

BL BYGGINGASTOFNUN LANDBÚNADARINS
LAUGAVEGI 120, REYKJAVÍK, SÍMI 25444
GRUNDARAS., Fremri-Torfi. V-Húsi.
300 kinda fjárhús
Flatarmál fjárhússins 297,6 m²

TEIKN. NR. 20-2406
BREYTT FRÁ 20-2050
MÆLIKVARÐI 1 : 100
DAGSETNING 16.10.75.
TEIKNAD Þórir