



UPPDRATTUR NR. 2436 MÅL 1:100

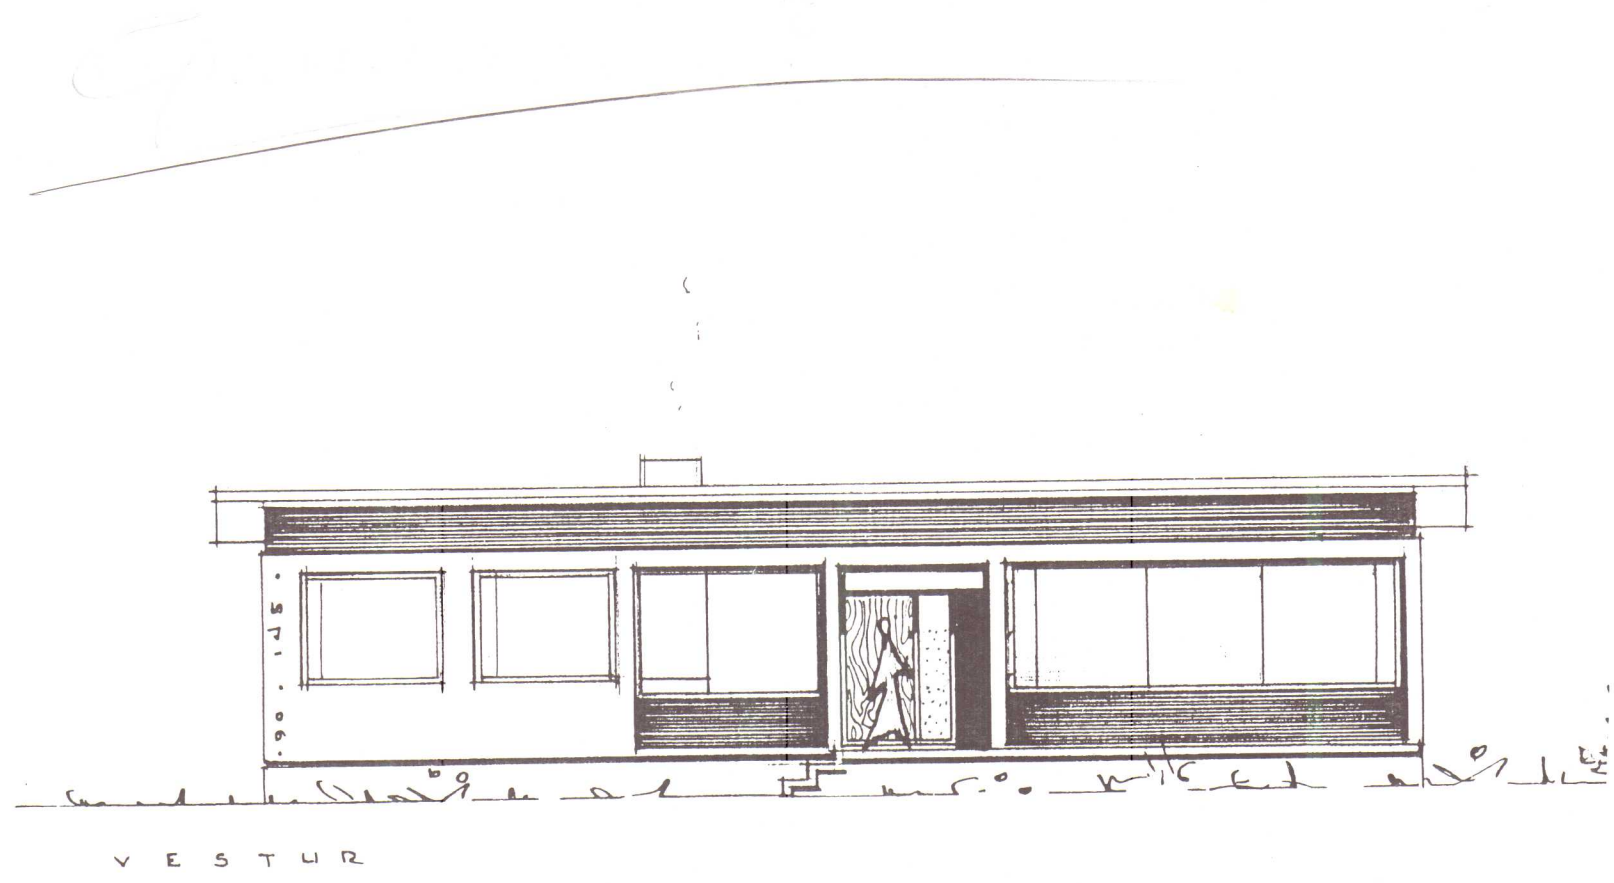

1 5 3 0
3 4 0 .80.50.70.50.150.80.150.80.150. 3 3 0

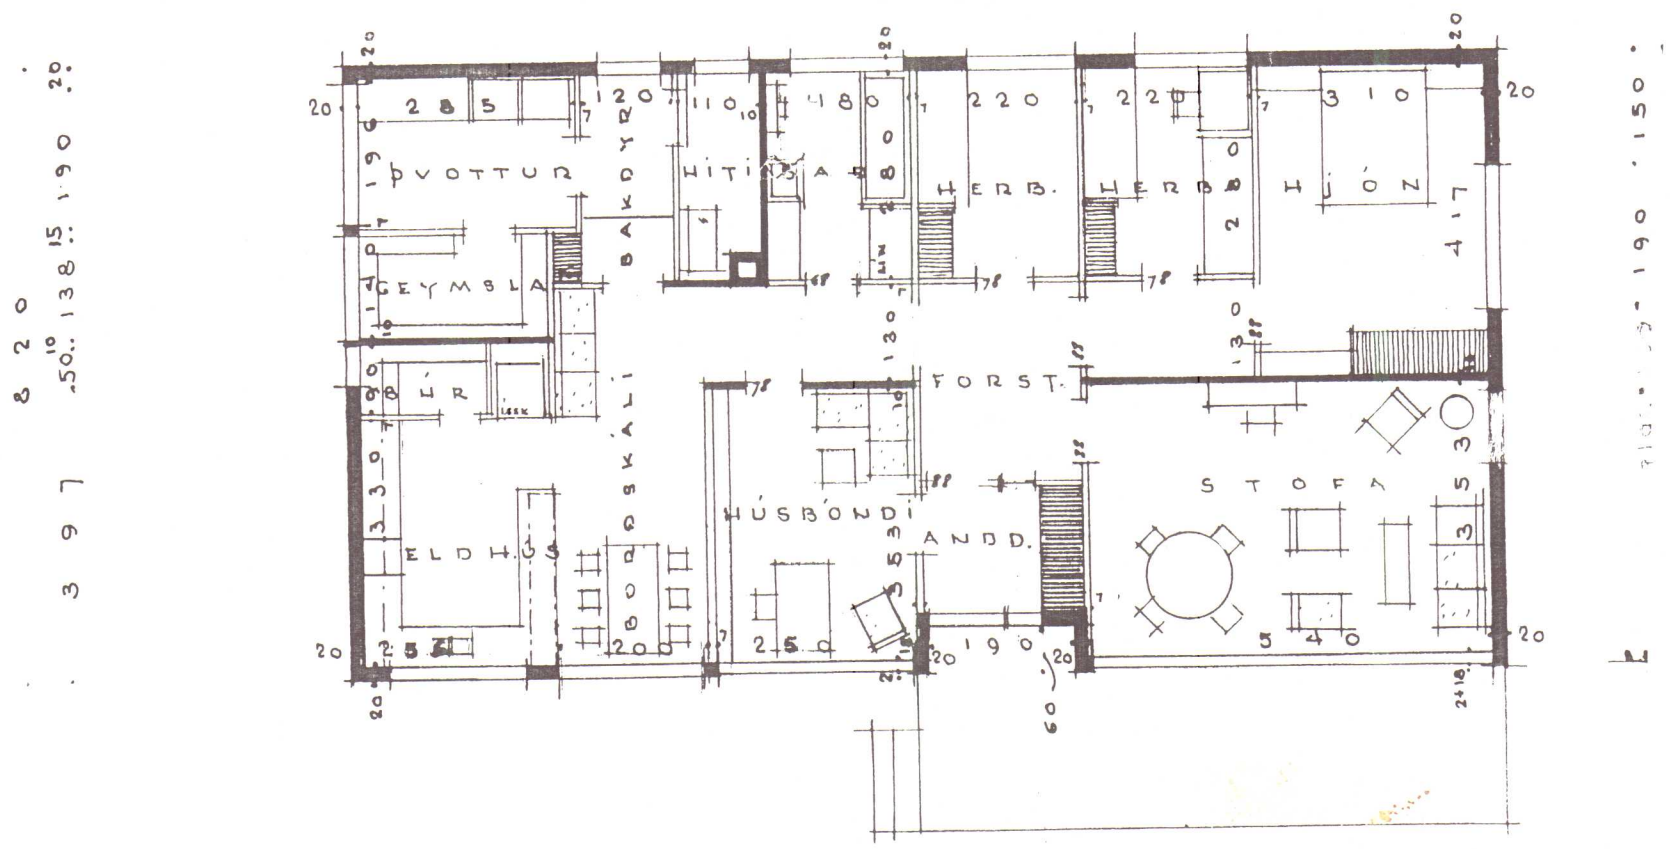

GRUNNMYND 124 M²
40 190 40 190 25 240 25 100 50 40 25 530 25
1530