

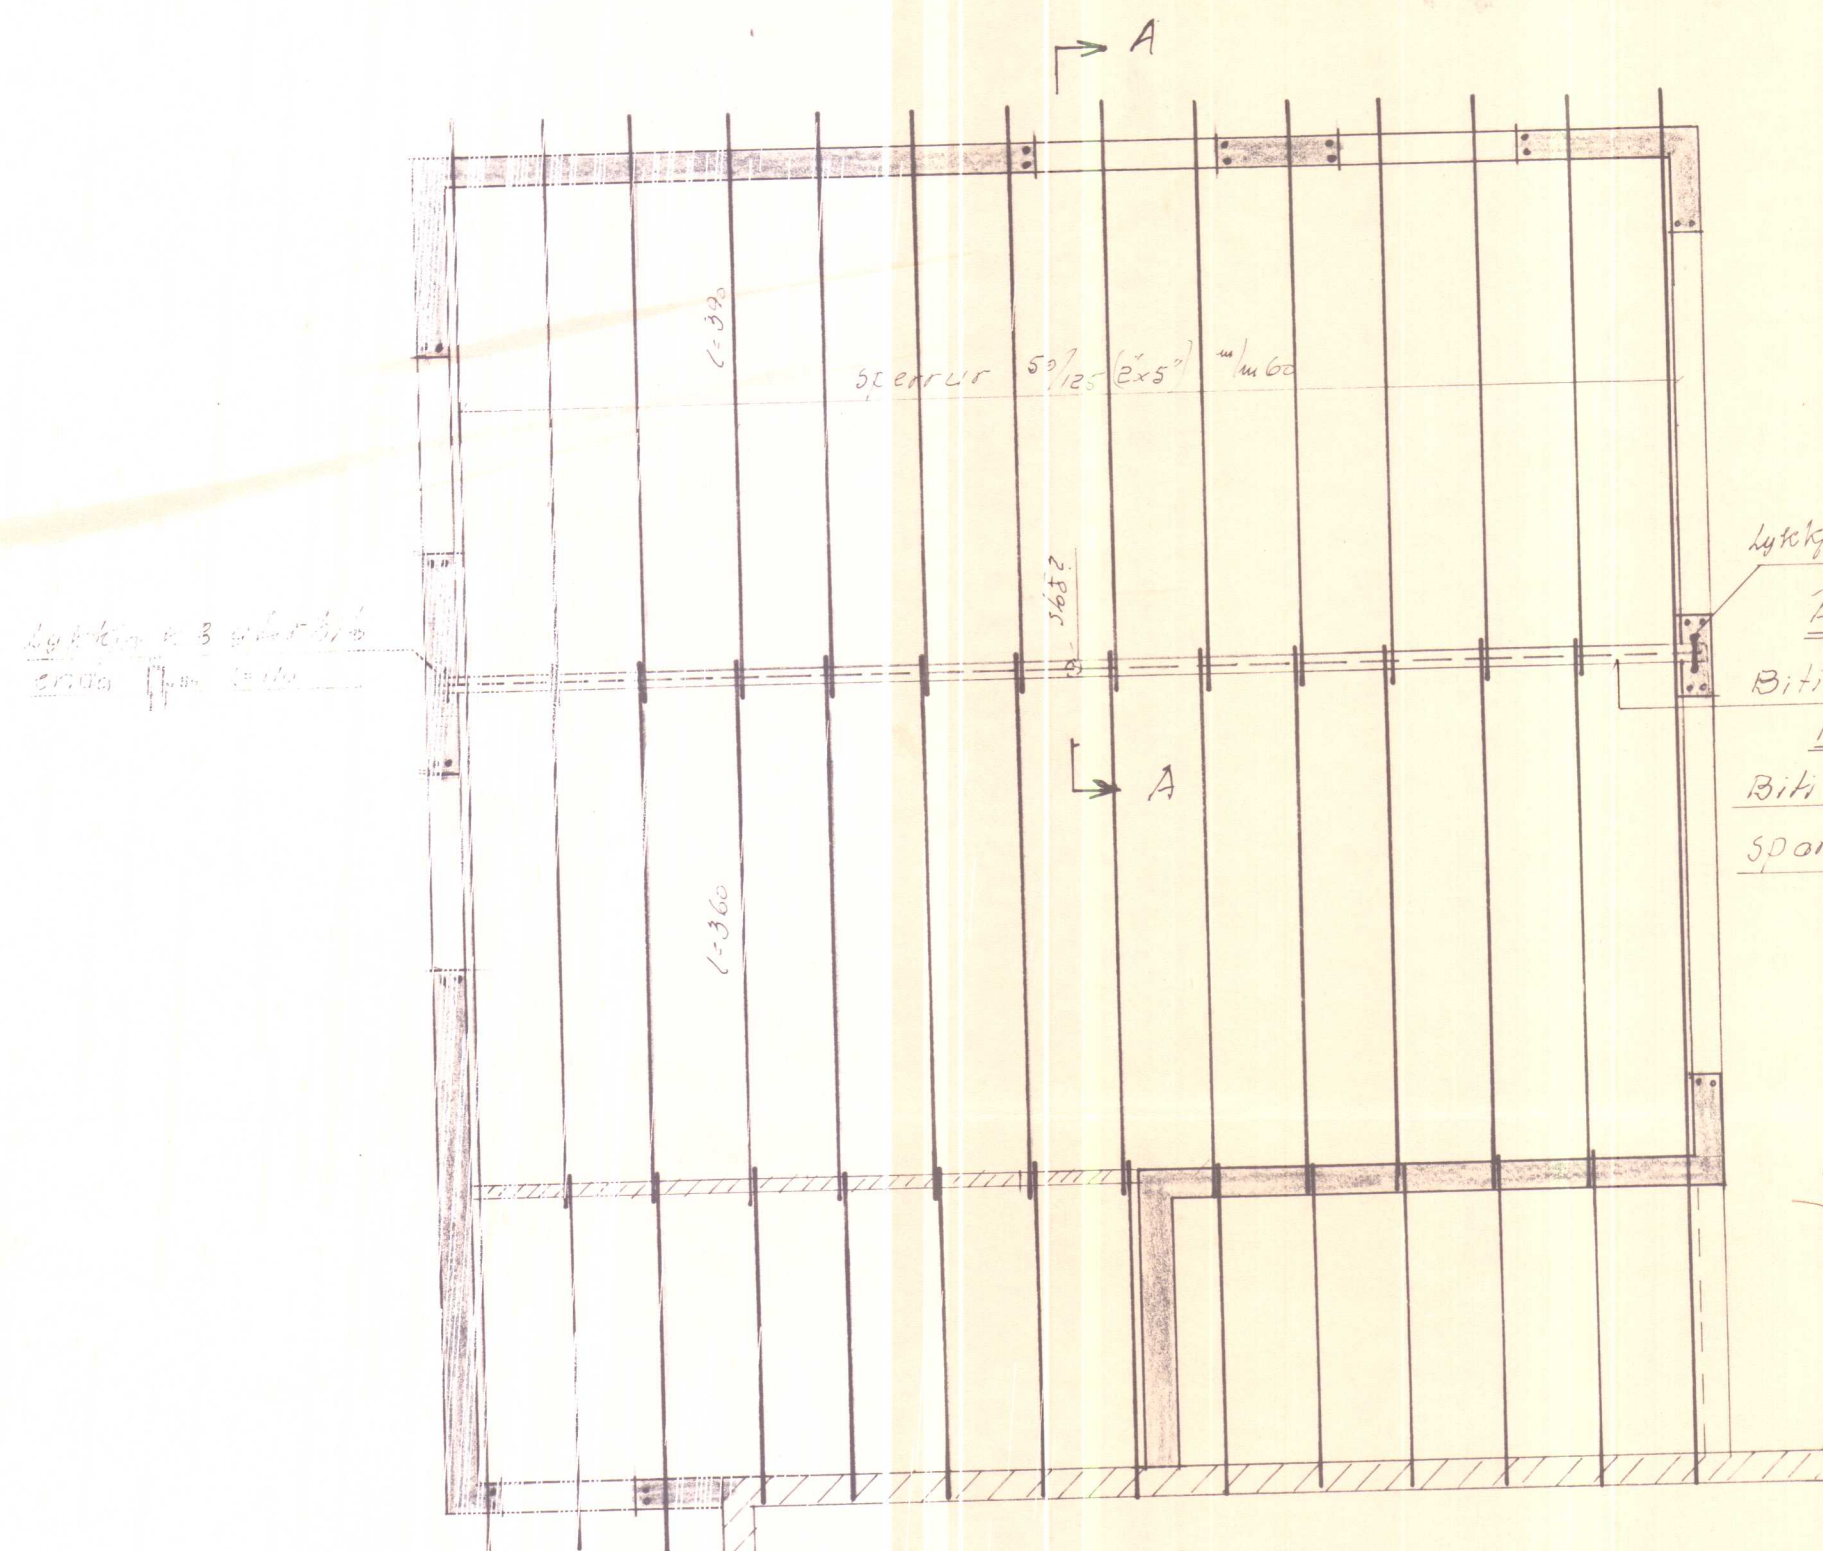


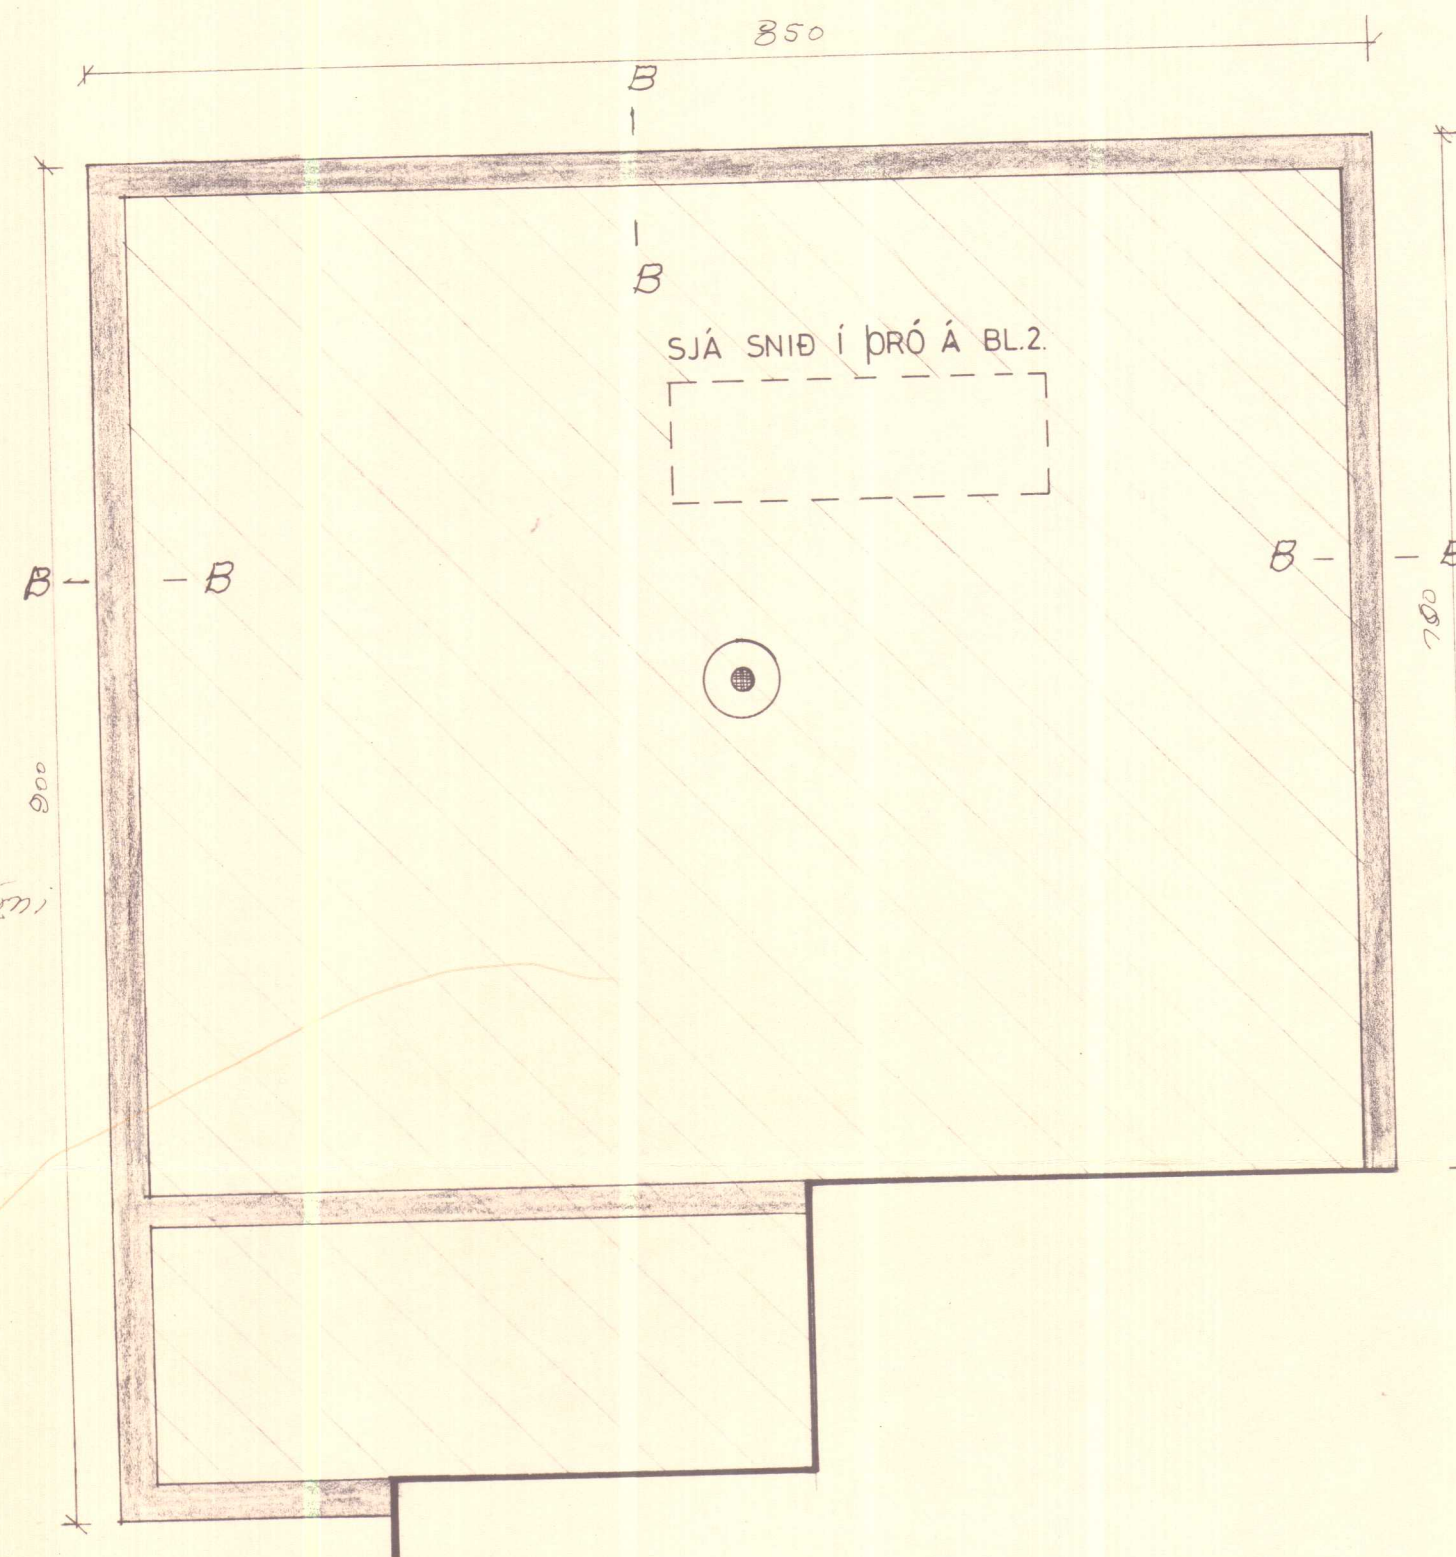


sníð A-A

M=1:20

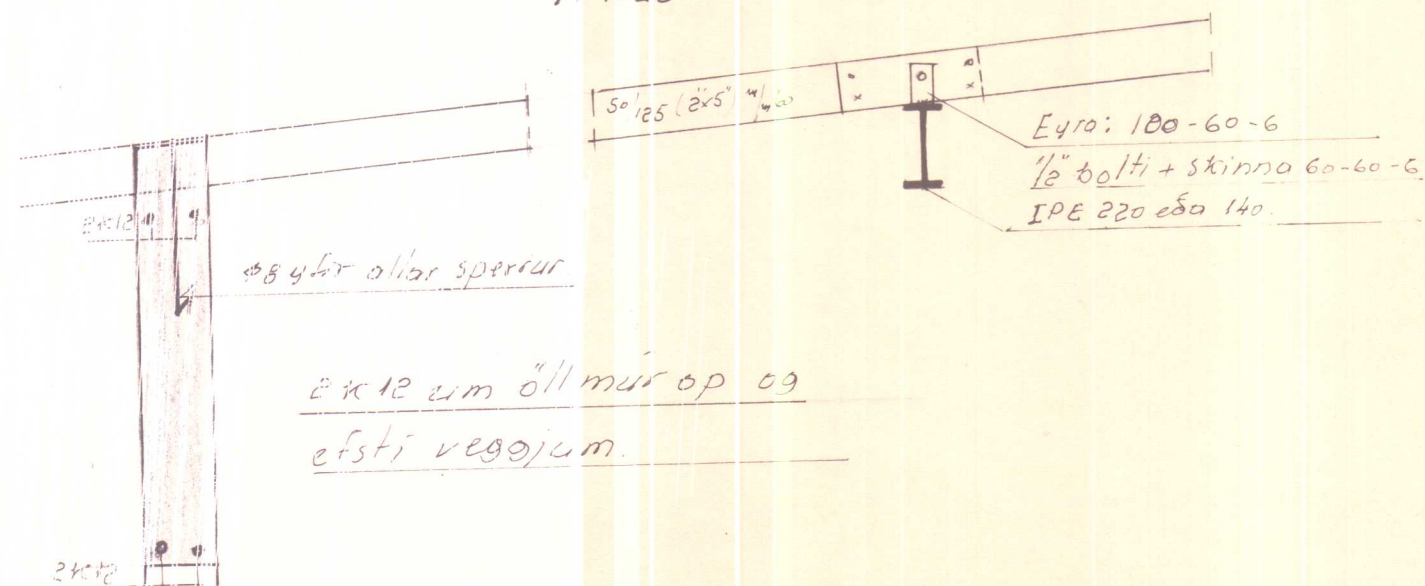

sníð B-B

M=1:20

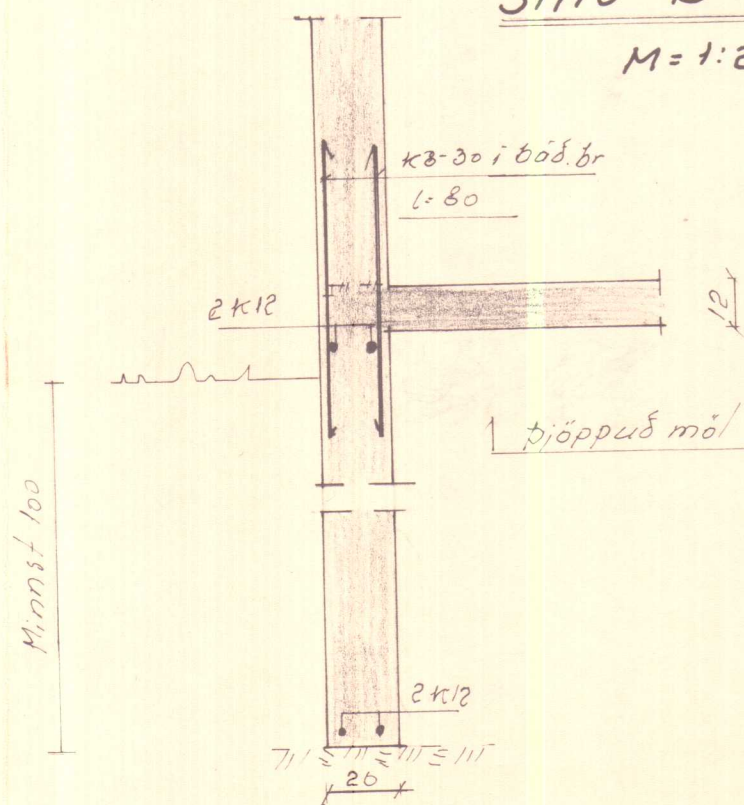

BL 60-3597 GUÐLAUGSVÍK BÆJARHR. STR.			
Landnám ríkisins			
Bilskúr.		Mælikv.	Reikn. 88
		Teikn.	
		Samb.	
Reykjavík, MAÍ 1979		Verkefni nr.	
Þy. Sigvaldson		1	
		Breytingar	