

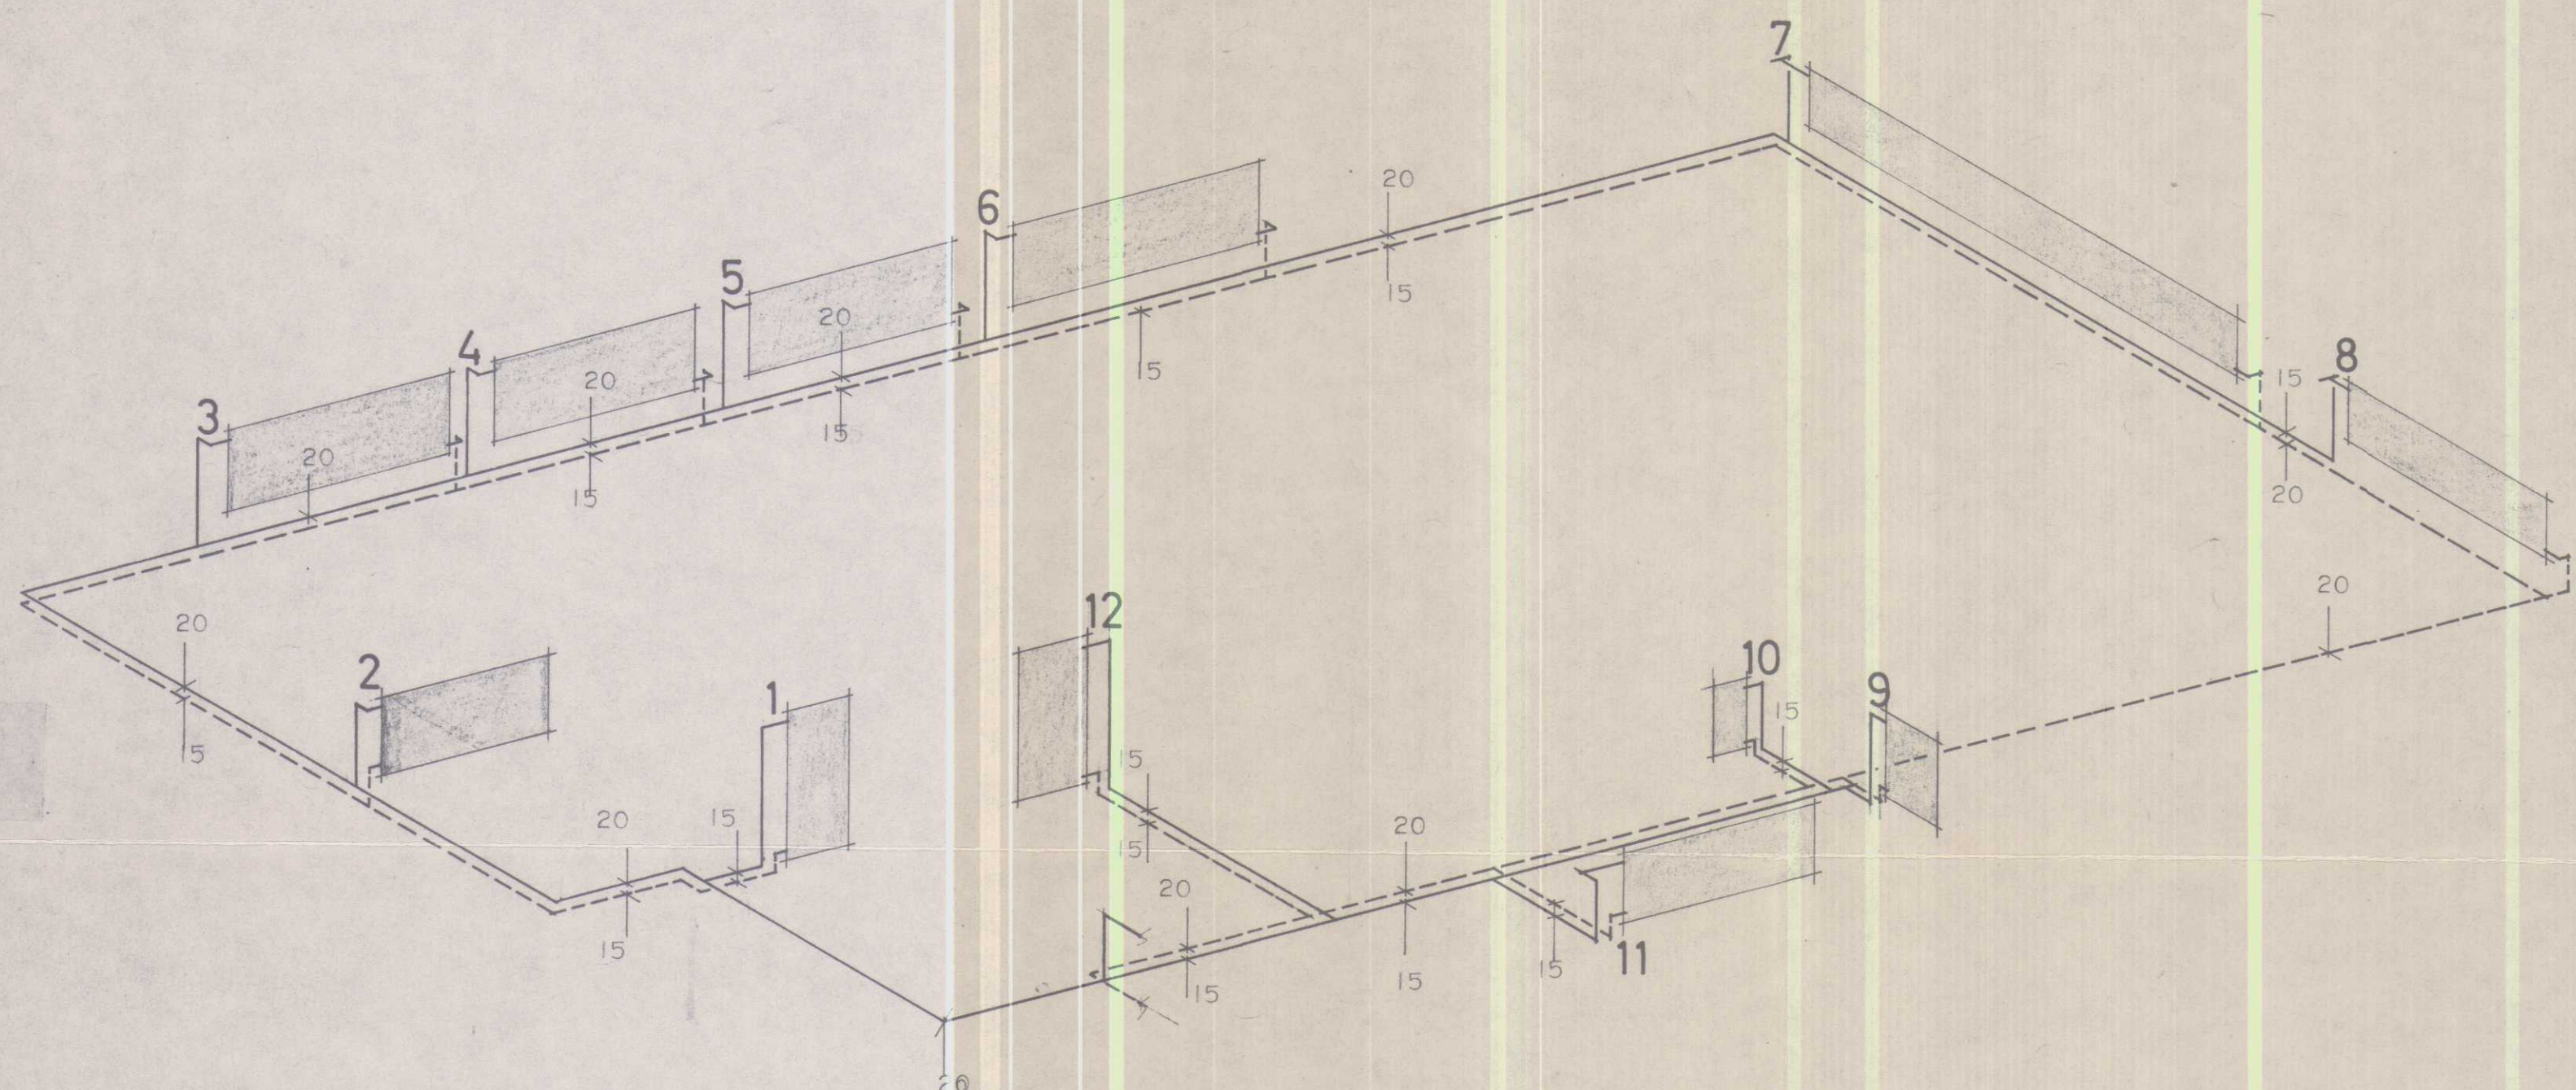
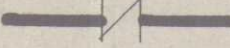
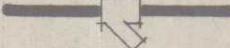


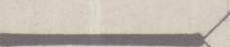

TENGIMYND OFNAKERFIS MÆLIKVARÐI 1:50.

MERKINGAR

-  MÆLIKVARÐI
-  MÓTORLOKI
-  MISMUNARÞRÝSTINGSJAFNARI
-  RENNILOKI
-  HEMILL
-  EINSTREYMISLOKI
-  SÍA
-  ÖRYGGISVENTILL
-  HITA OG ÞRÝSTINGSMÆLIKVARÐI
-  TÆMING Ø15.

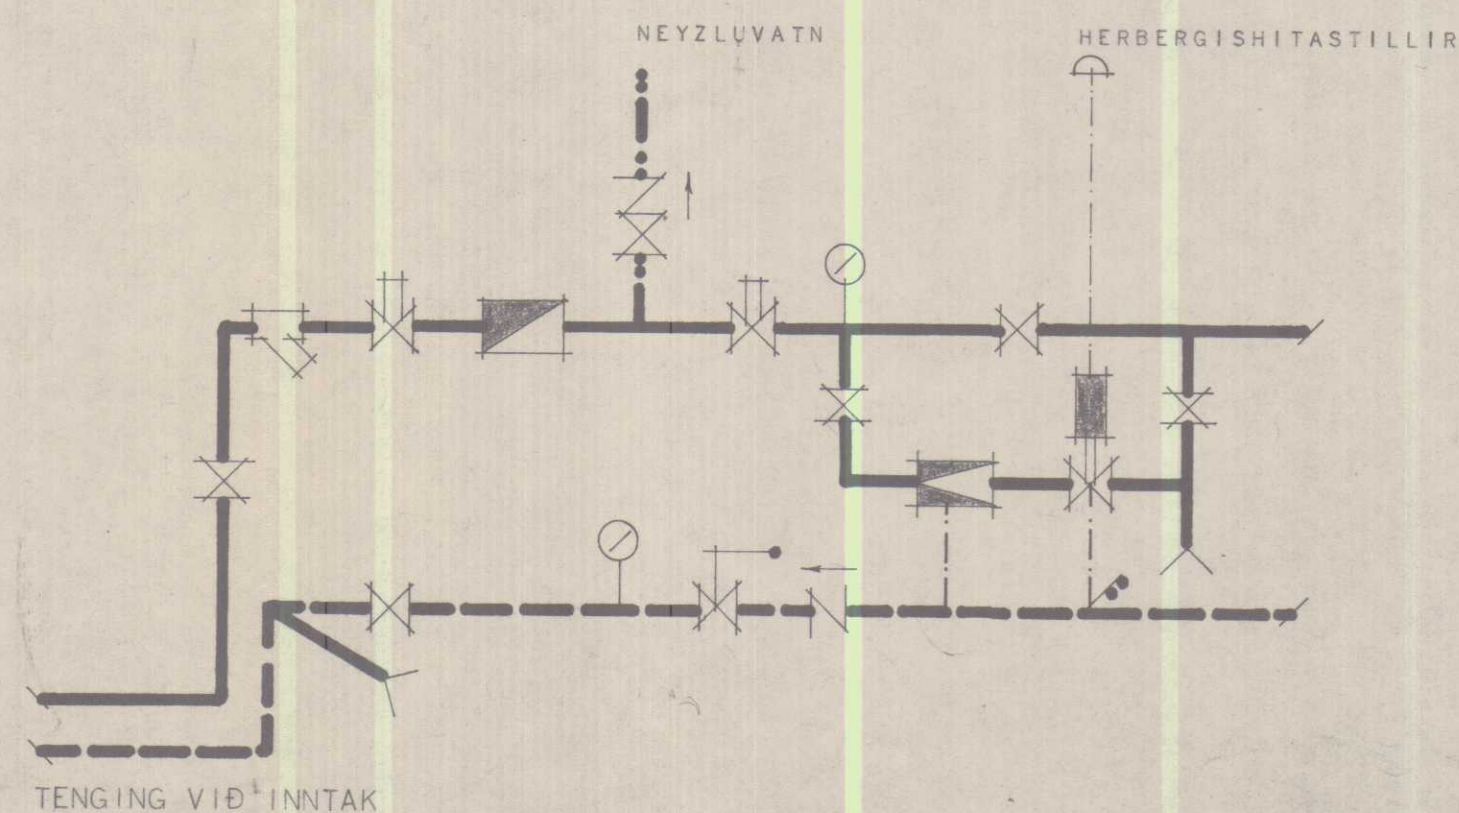

HÚSNÆÐISMÁLASTOFNUN RÍKISINS	
HITALÖGN	SÉRTEIKNING VERK NR 1054 MKV 1:50.1:10 JÚLÍ 1968
BLAÐ NR 2. AF 2..	
Sigrún P. Kristjánsson	