


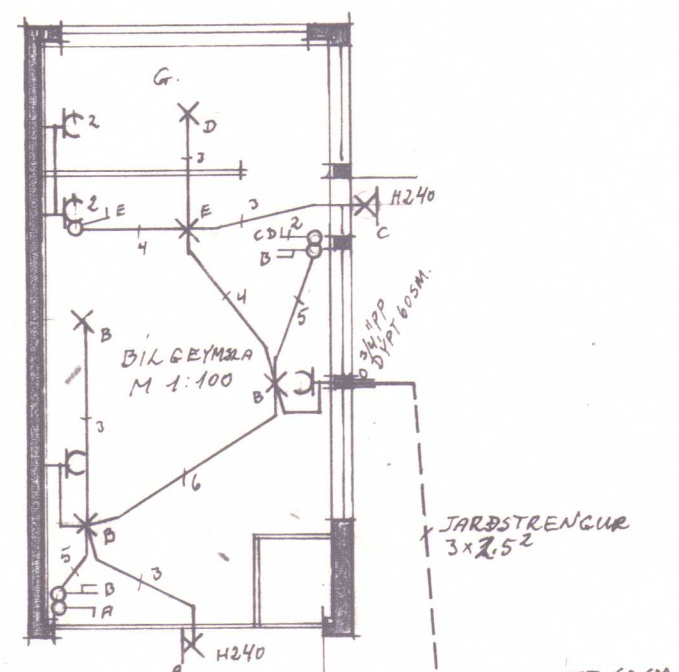



SKÝRINGAR

1. ROFAR 110 cm FRÁ GOLF.
2. TENGAR 20 cm ——— NEMA:
3. ——— ÞOTTI-ELDH 110 cm ——— NÍG.
4. ——— OFN-HELLUR: 70 cm ———
5. (SJA INNRETT. TEIKN.)
6. VEGGLÓ: 165 cm ——— NEMA
- ANNAR SÉ SÝNT
7. HÖFTNET: L: 20 cm ———
8. SÍMI: F: 20 cm ——— (TENGGLÓÐS)
9. HITALÍÐI T: 135 cm ———
10. VARKASSI NR. 113 FRÁ J.B.P
- ÞA SAMSVARANDI


ATH. SERREGLUR RAFVEITU
VARDANDI HEIMTAUG OG JARDTAUG
AÐUR EN VERKER HAFID

ÞÍPUR SEU 518" OG VÍR 3x1,5² } NEMA
MÁLSTRAUMUR ROFA OG TENGLA SE 10A } AUNAR
SEGETID }
A LIAPDR. }

Jarðtaug leggist að vaðnsintökum og
Sökkulskauði H2O!

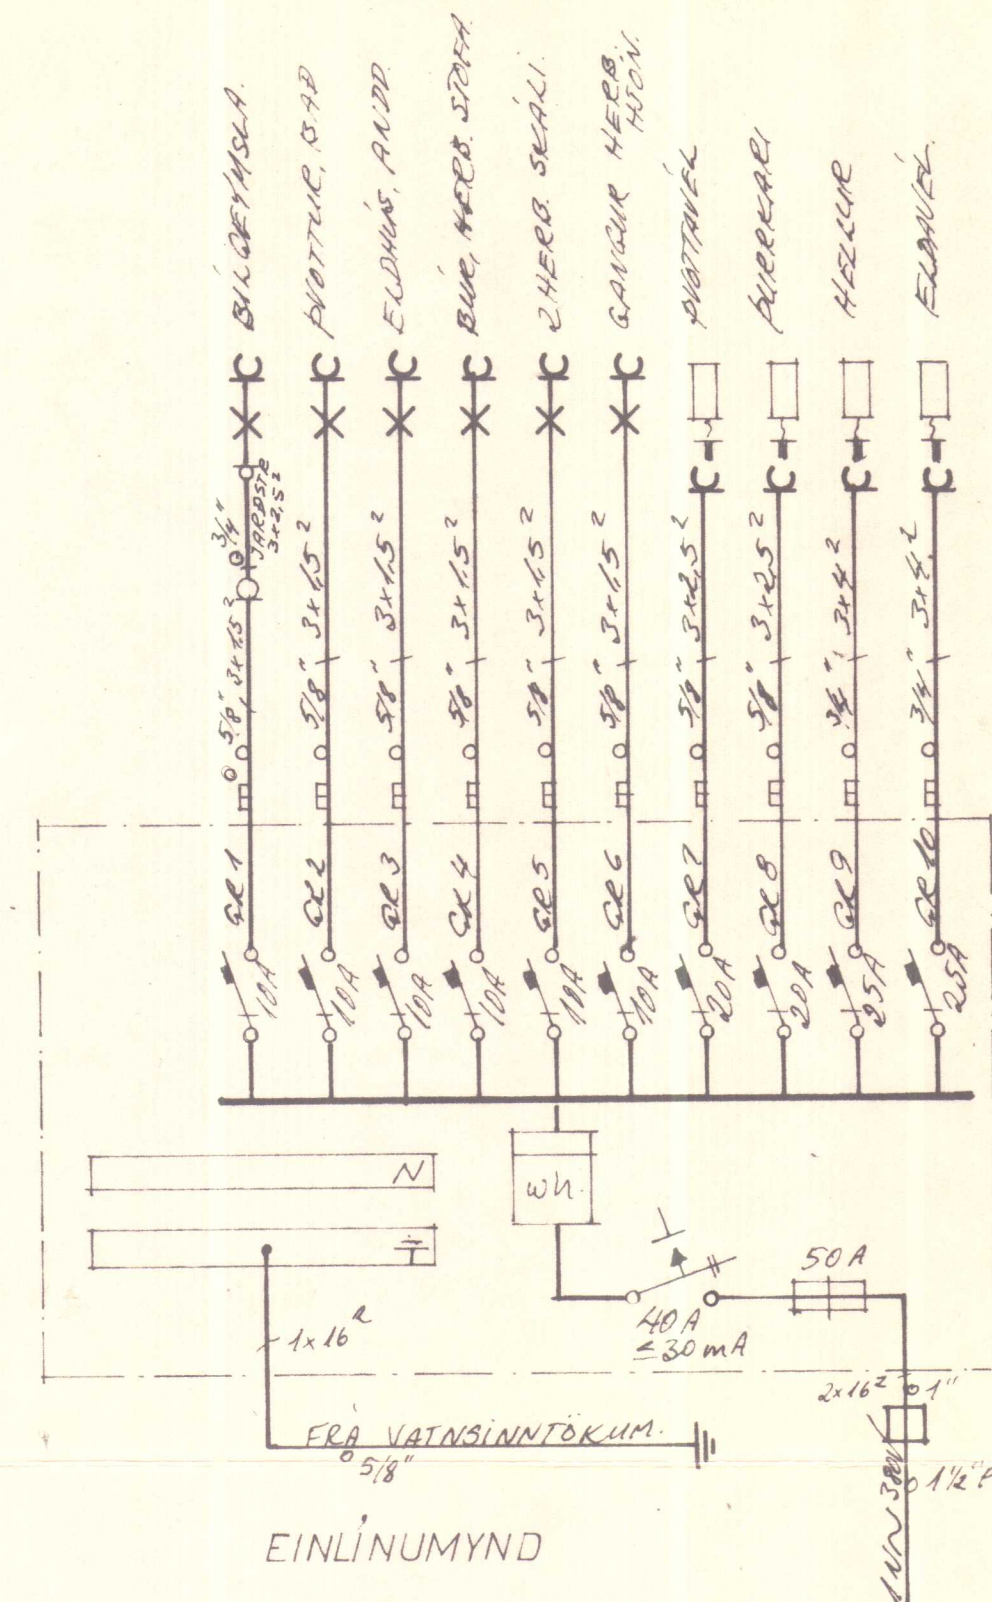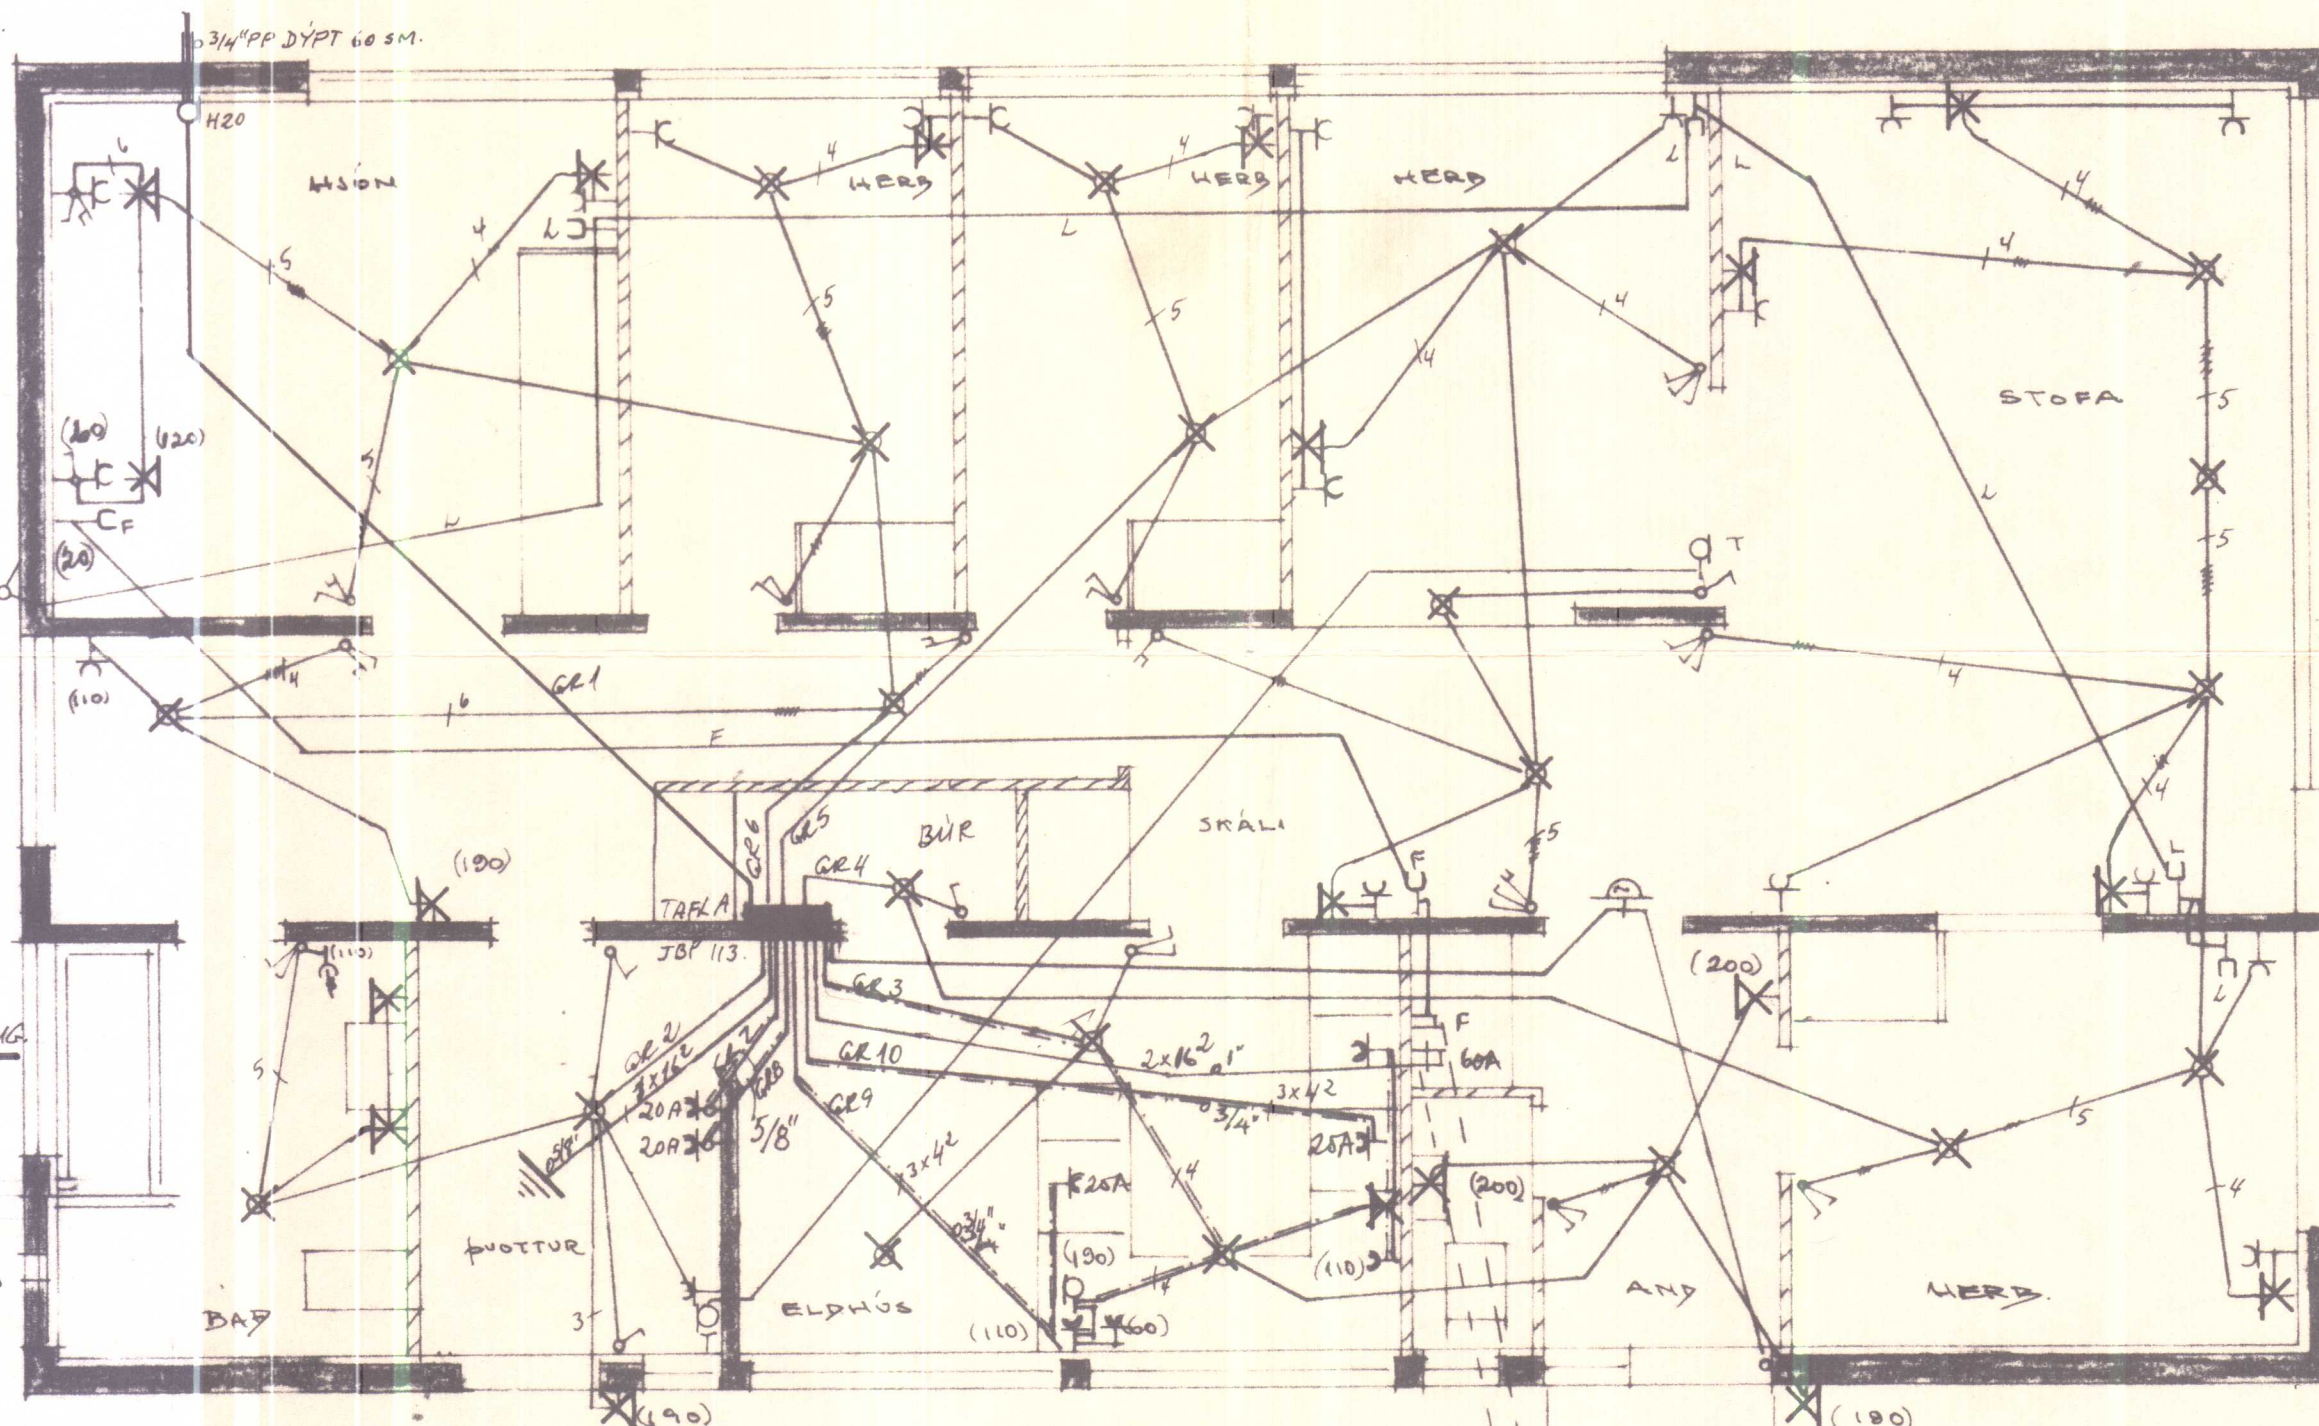


EINLI'NUMYND

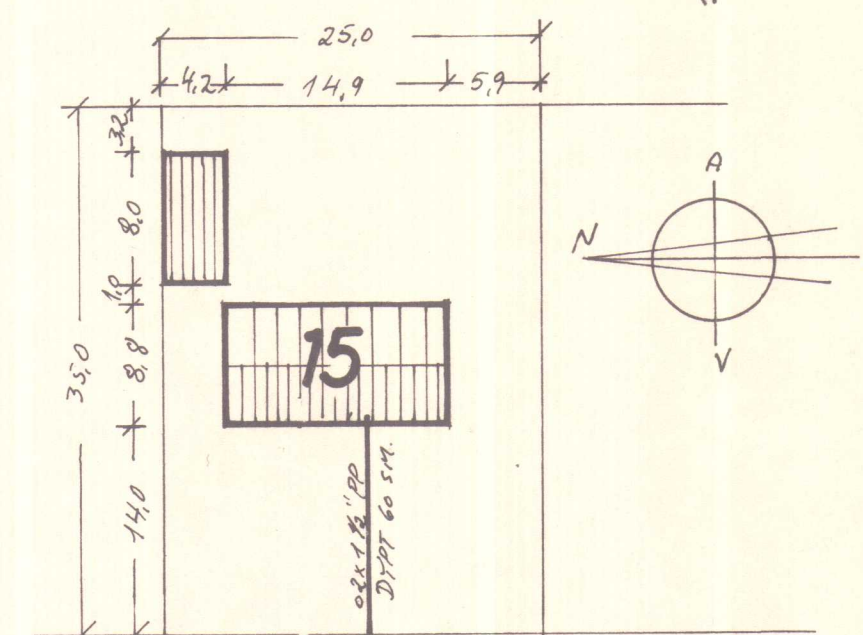

HÖFDABRAUT

AFSTÖÐUMYND M 1:500

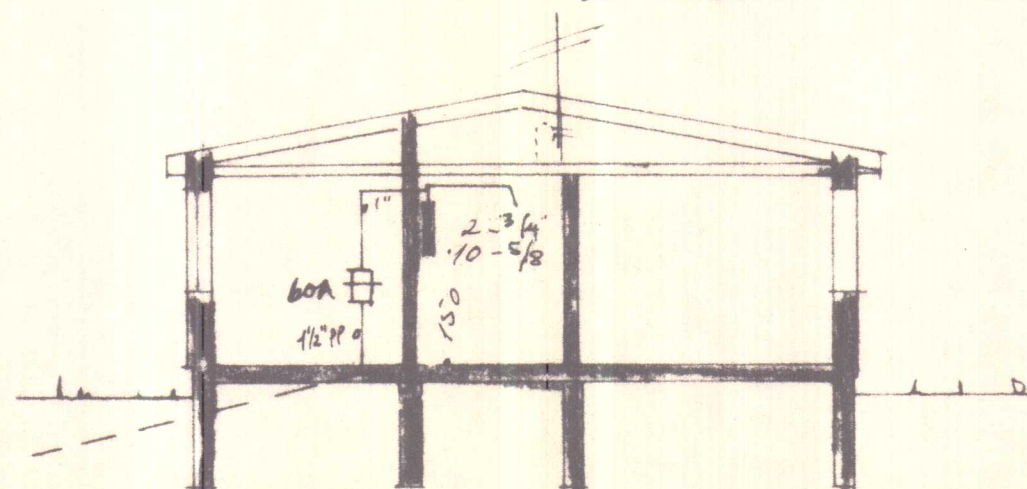

Swammist. 13/11 '74
Helgi S. Olafsson.
rap. m.

BR. 6. 10. '74 MSig.

HÚSNÆÐISMÁLASTOFNUN RÍKISINS		
EINBÝLISHÚS		VERK NR
		1054
RAFLÖGN		M 1:50 1:100
		BLAÐ 1 AF 1
MAI 1968	ÓT	432