




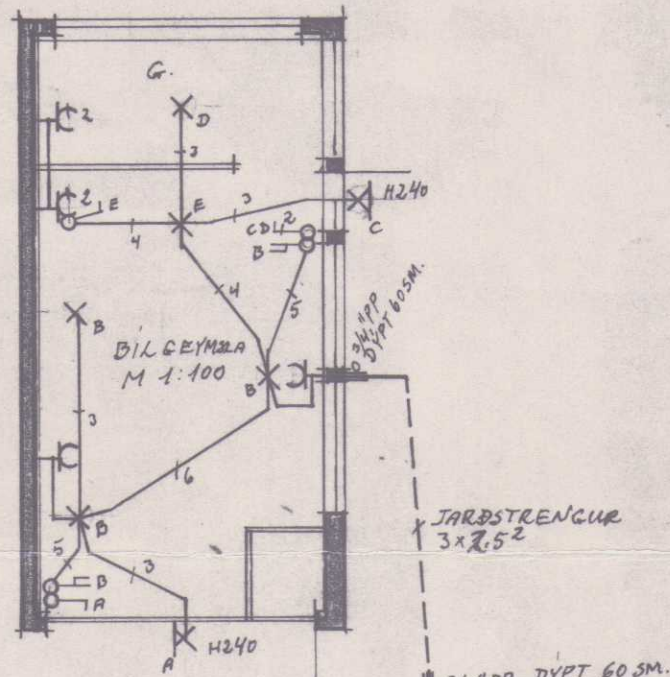


SKÝRINGAR:


1. ROFAR: 40 cm FRÁ GOLF.
2. TENGLAR: 20 cm ——— NEMA:
3. ——— FÖTTA-ELDH: 110 cm ——— ~~66~~ BIL.
4. ——— OFN-HELLUR: 70 cm ———
5. (SJA INNRETT. TEIKN.)
6. VEGGLÖS: 165 cm ——— NEMA
- ANNAR SÉ SÝNT
7. HOFTNET: L: 20 cm ———
8. SÍMI: F: 20 cm ——— (TENGLADÓS)
9. HITALIDI: T: 135 cm ———
10. VARKASSI NR. 113 FRÁ J.B.P
- ÞAÐ SAMVARANDI

ATH. SERREGLUR RAFVEITU
VARDANDI HEIMTAUG OG JARDTAUG
ADUR EN VERK ER HAFID

PÍPUR 364 518" OG VIR 34.5²
 MÁLSTRAUMUR RÓFA OG TENGLA SE 10A } NEMA
 ANNARS
 SE GETIÐ
 Á VAPDE

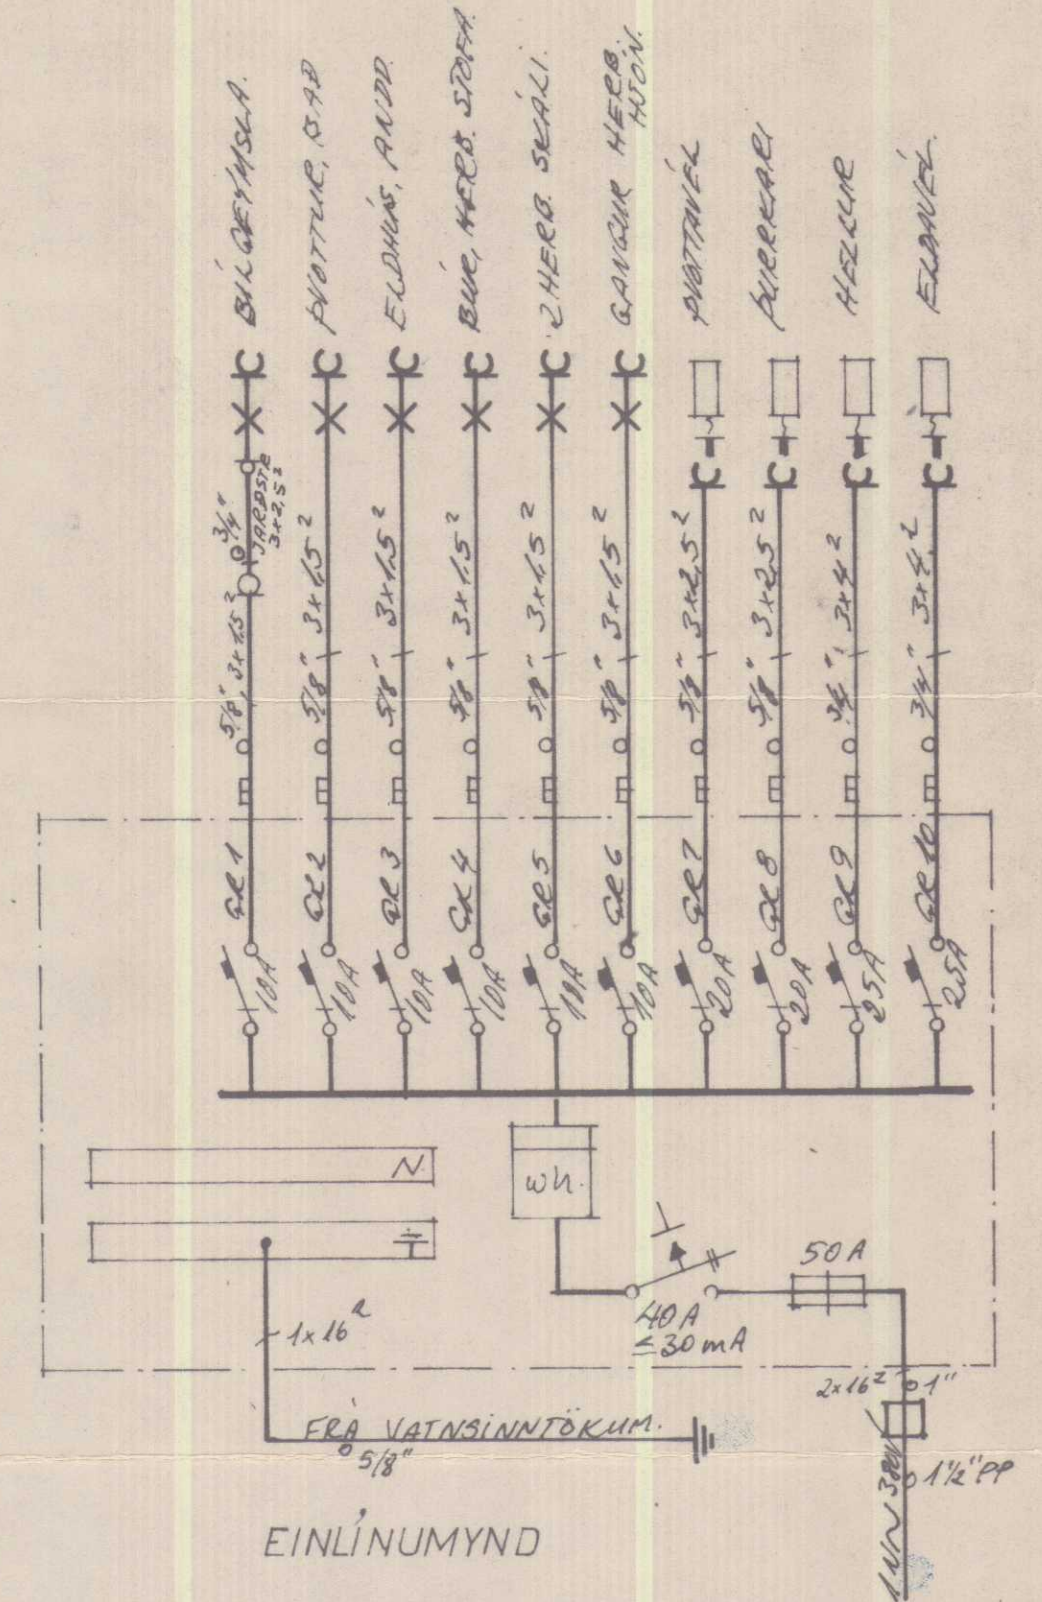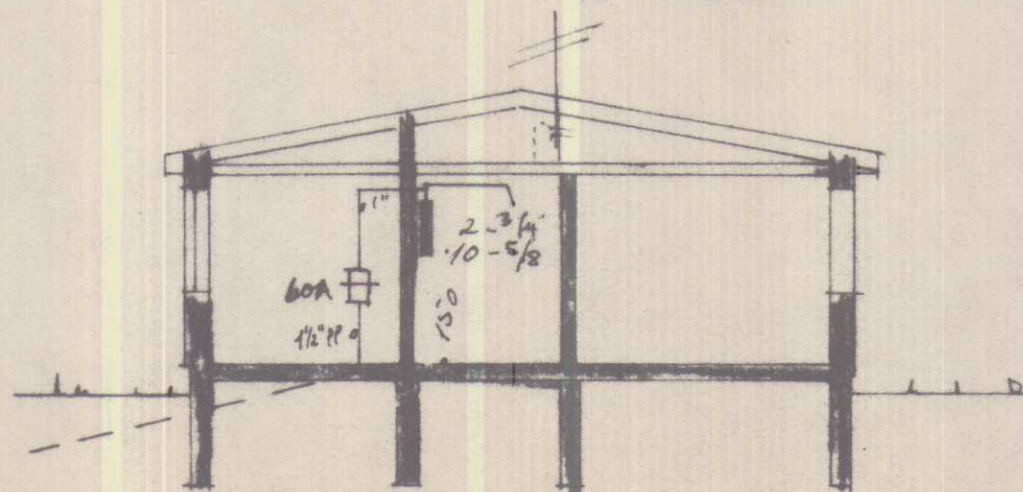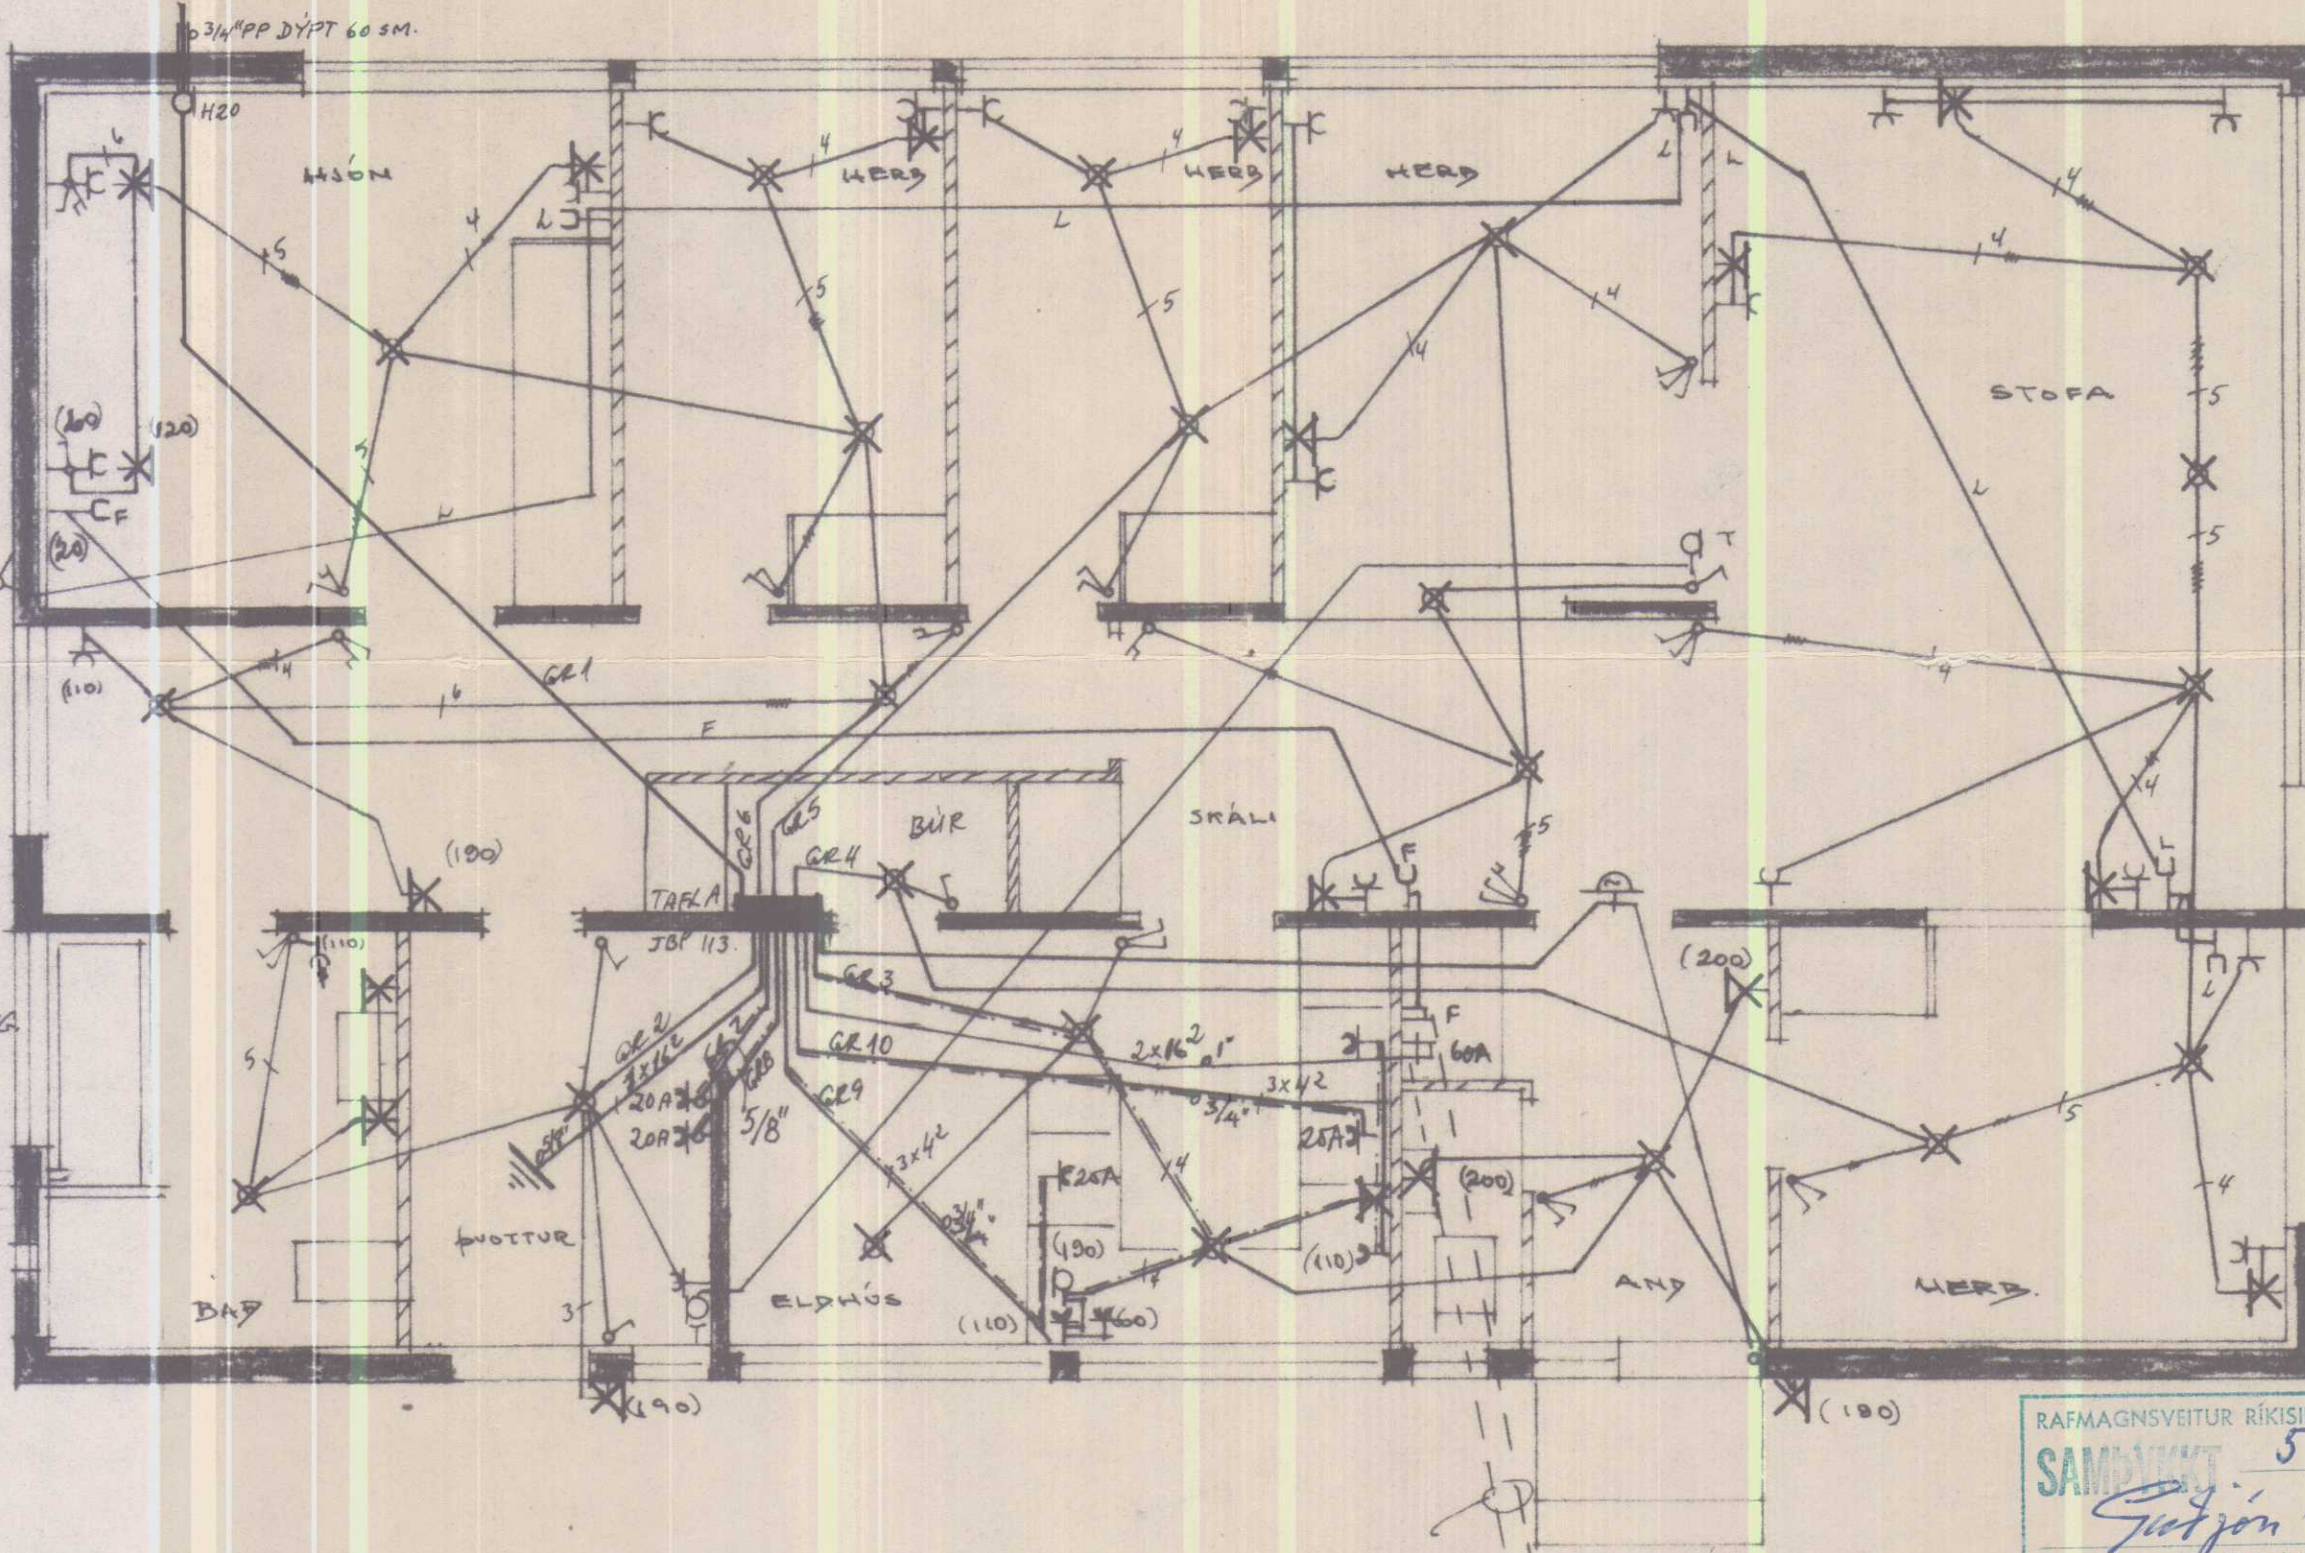

EINLI NUMYND

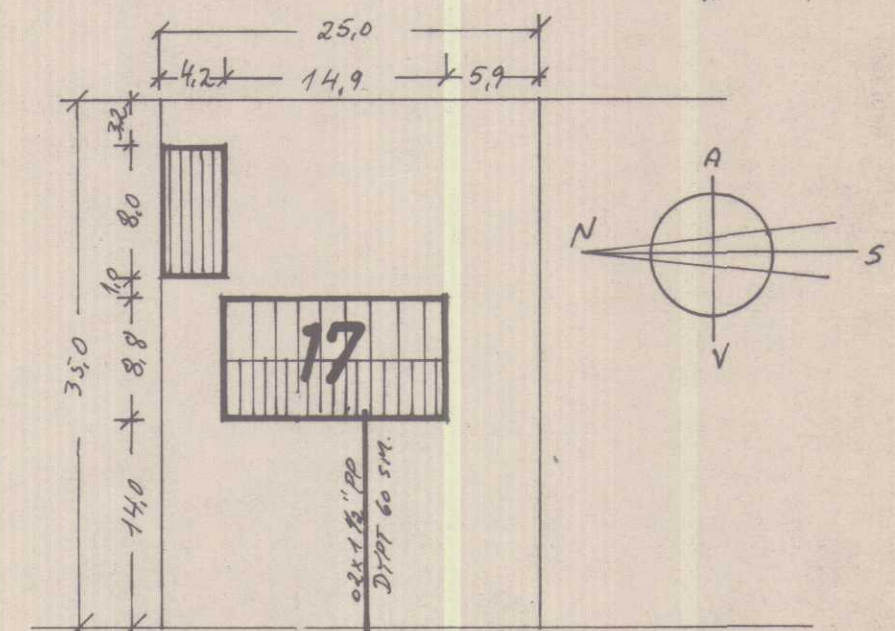

HÖFDABRAUT

No 1094

AFSTÖÐUMYND M 1:500

HÚSNÆÐISMÁLASTOFNUN RÍKISINS		
EINBYLISHÚS		VERK NR
		1054
RAFLÖGN		M 1:50 1:100
		BLAÐ 1 AF 1
MAÍ 1968	ÓT	432

RAFMAGNSVEITUR RÍKISINS
SAMBAND 5-5 1977
PAGS.
Guðjón Ragn.
Undirskrift

Leggist samkv. / R. E. R.

Rabvis hyameistleri

Trassen Ingarsson

28/1. 77 Lohyagöln 8.

Hammerstangs

BR. 6. 10. '74 MSig.