

HÖFÐABRAUT 19 HVAMMSTANGA




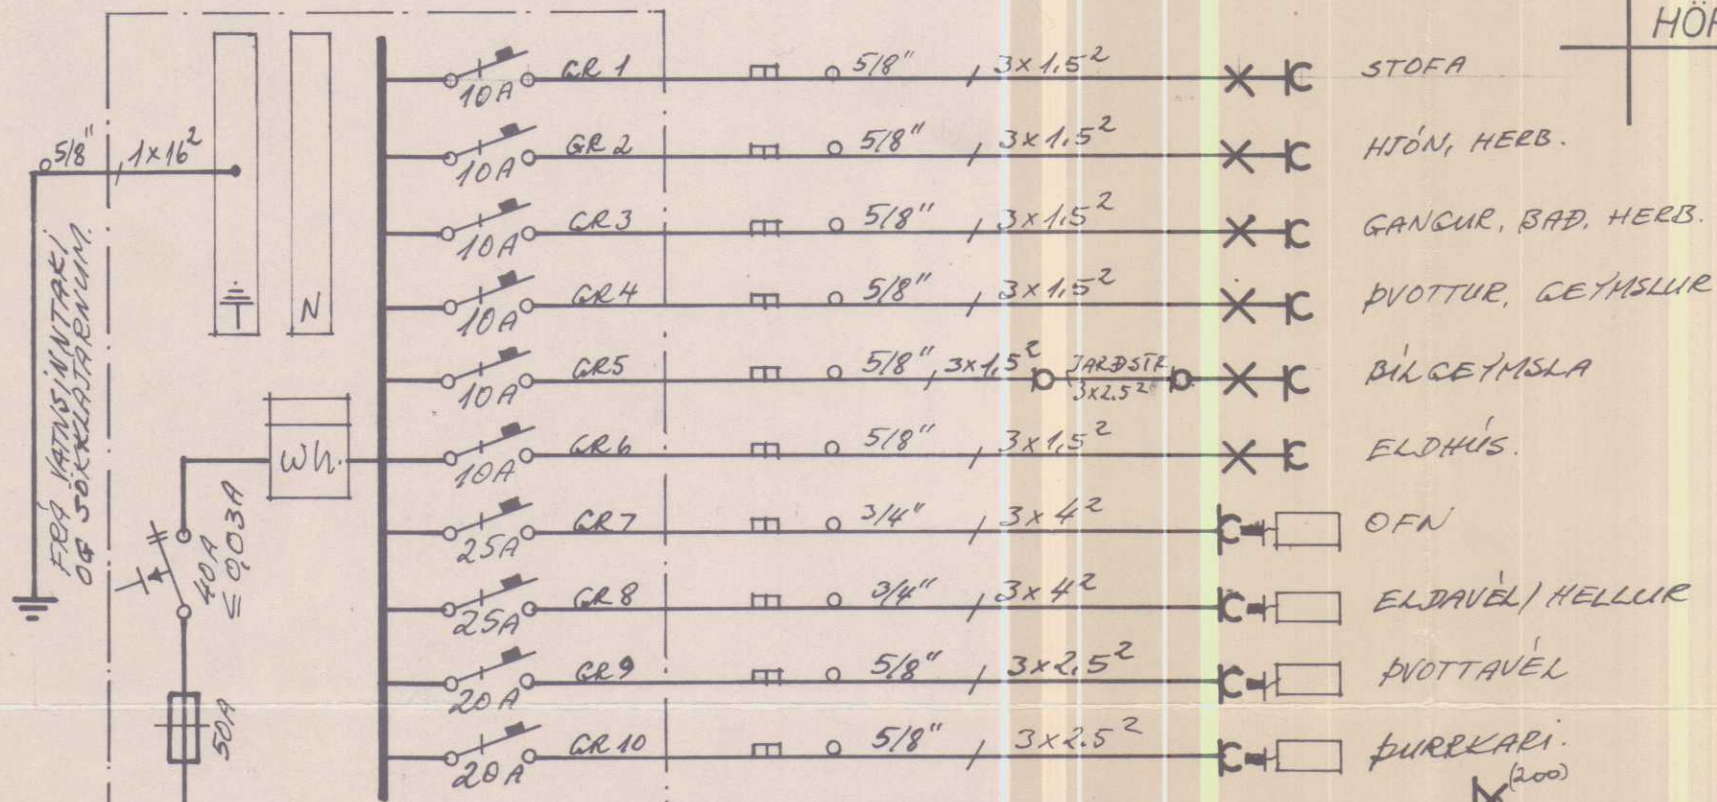


TABLE JBP 112.

EINLÍNUMYND

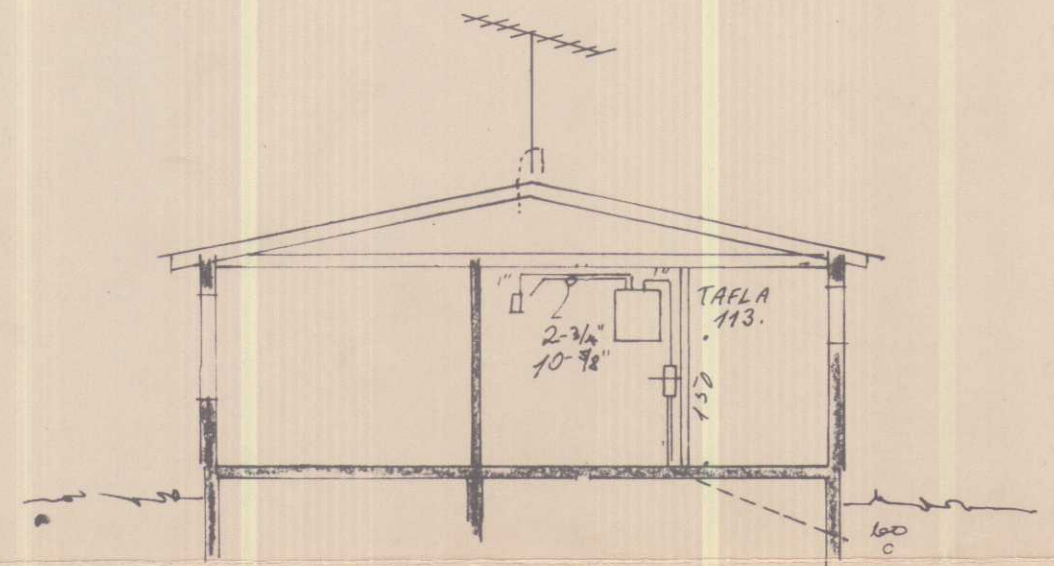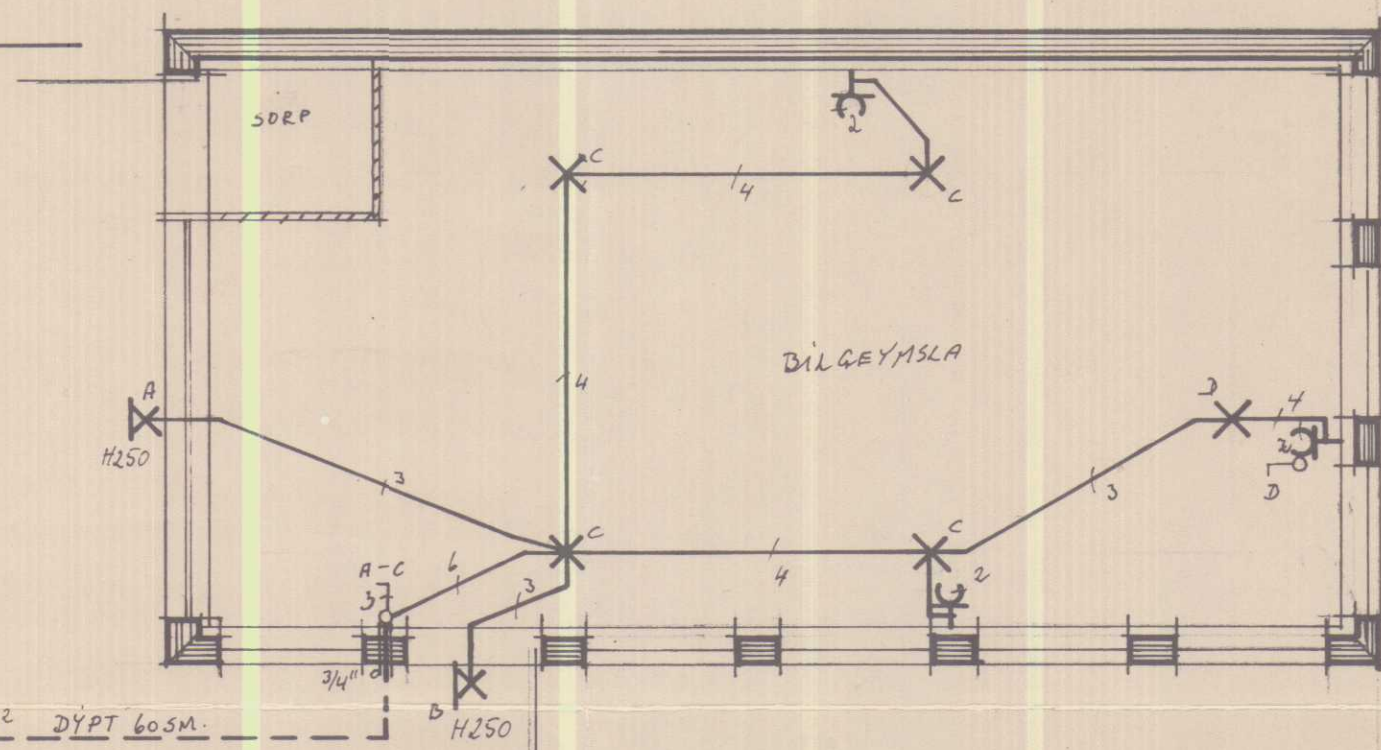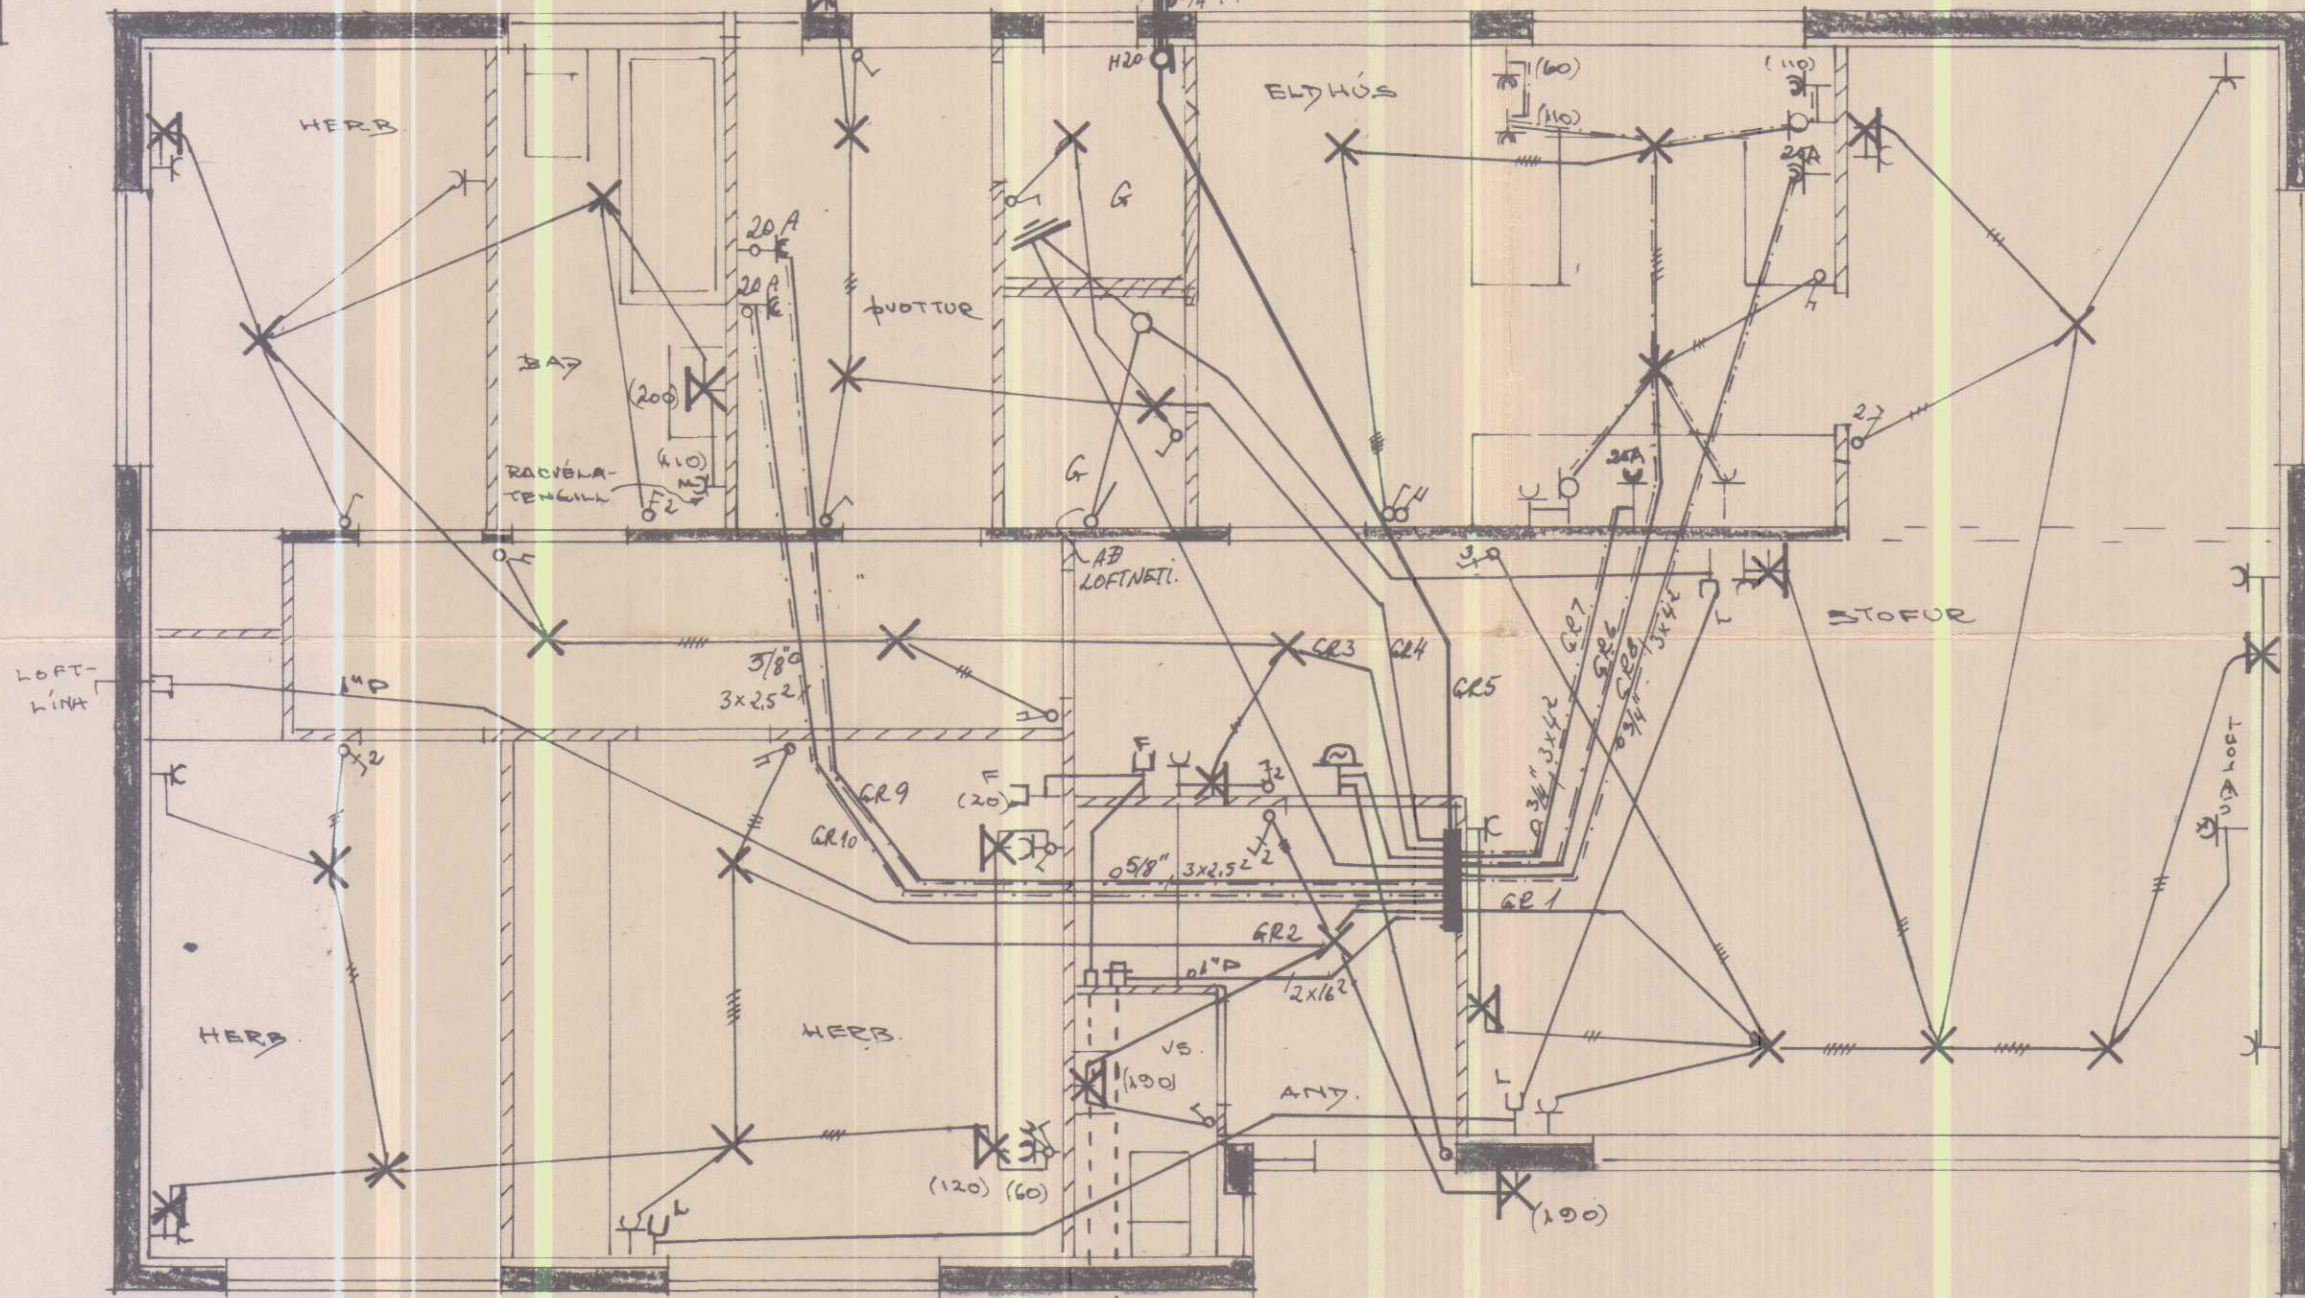

SNEIDING M 1:100

SKÝRINGAR:

ROFAR: 110 SM. FRA GOLFI

TENGLAR: 20 SM. — " — NEMA ANNAD SE SYNT

- " - PVOTTI, ELDH. & BILG. - " - - " - - " -

~11~ OFN, HELLUR TO SM. ~11~ SJÁ INNRETTINGARTEIKN.

VEGGLJÖS: 160 SM. FRÀ GÖLFI



HITALIDI: 135 SM. - " -

SIMI F: 20 SM. - " -

LOFTNET L: 20 SM. — " —

ATH. SERAKVEDI RAFVEITU VARDANDI HEIMTAUG OG JARÐTAUG
 AÐUR EN VERKIÐ HEFST.

PIPUR SEU 5/8" OG VIR 3x1.5² } NEMA ANNARS
MALSTRAUMUR ROFA OG TENGLA SE 10A } SE GETID,
A UPPDRATTUM.

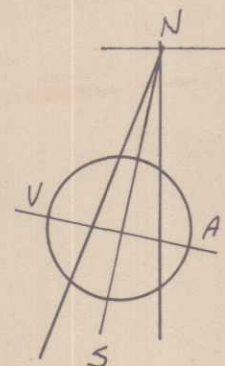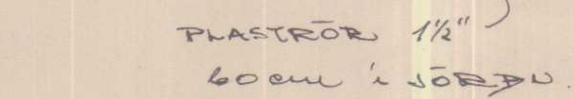

HÖF-DABRAUT

19



2x1 1/2" PP DYP T 60 SM.

RAFMAGNSVEITUR RÍKISINS
SAMPYKKT 12/10 1976
DAGS.
Guefjón Ragnarsson
Undirskrift

№ 1 1 0 3

BL. 2.10. 74.

HÚSNÆÐISMÁLASTOFNUN RÍKISINS

Engg. O. Falson
Hut.
RAFLÖGEN

EINBYLISHÚS

VERK NR.
1020

IBUDAREHKA

BLAD 1 a f 1.

M: 1:50-1:100

1968

425-1

AFSTÖÐUMYND M 1:500