



ÞVERMÁL Ø310 INNAMÁL
EFTIRÞYKKET 3MM


4

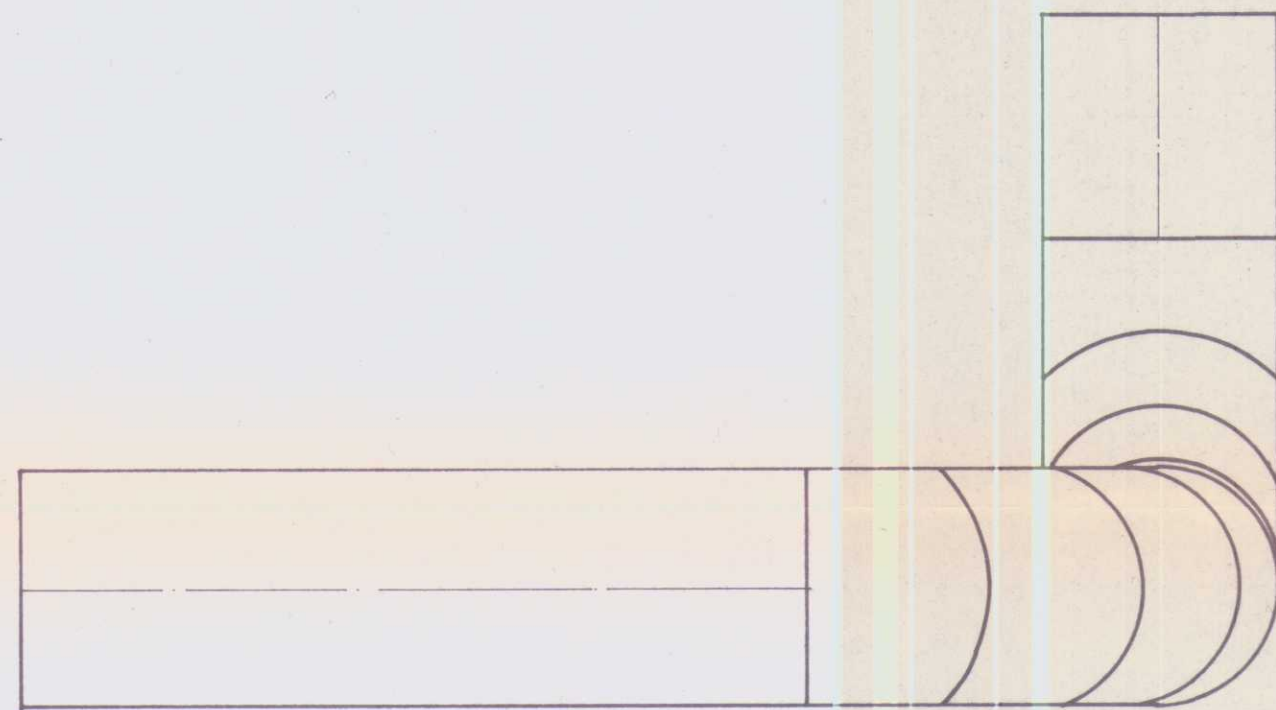

GRUNDMYND




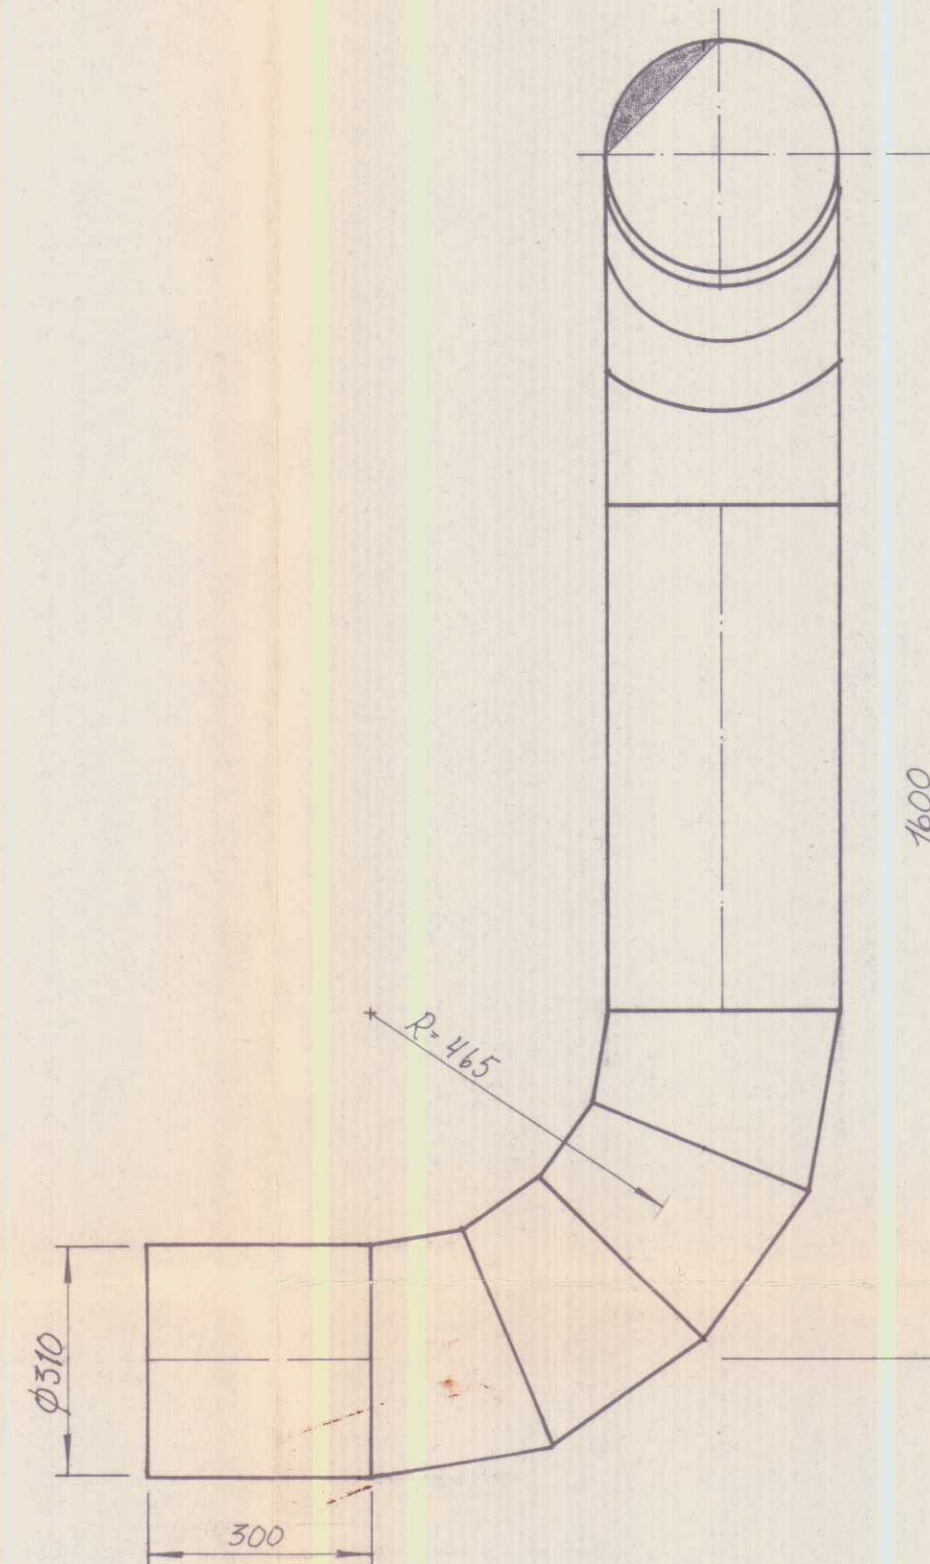



SMEIÐING A-A

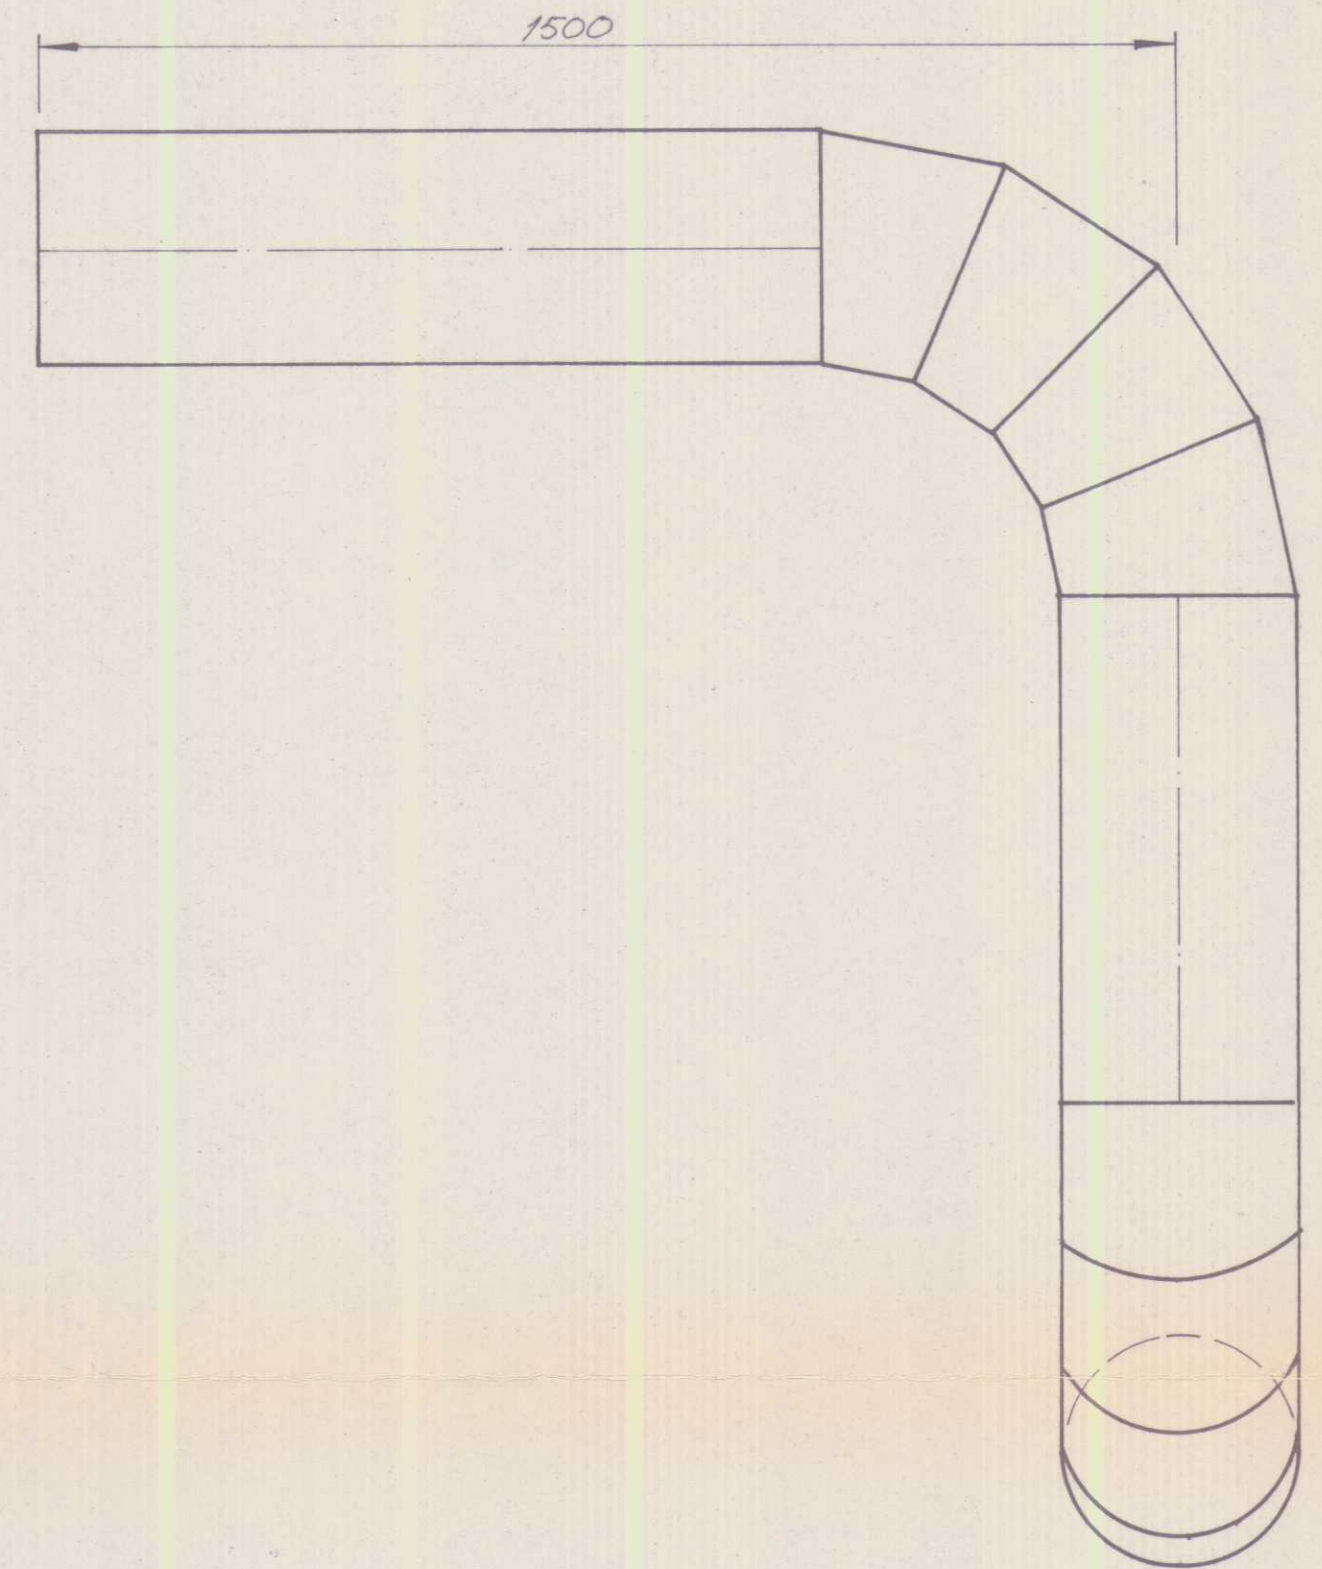


SMEIÐING B-B

BREYTT	DAGS.
MJÓLKURSAMLAG KVH/KFHB HVAMMSTANGA KETILHÚS, REYKRÖR	
VERK 250402	V-025
MÁL 1:10	DAGS. 1.11.79
TEKN. E.H.	

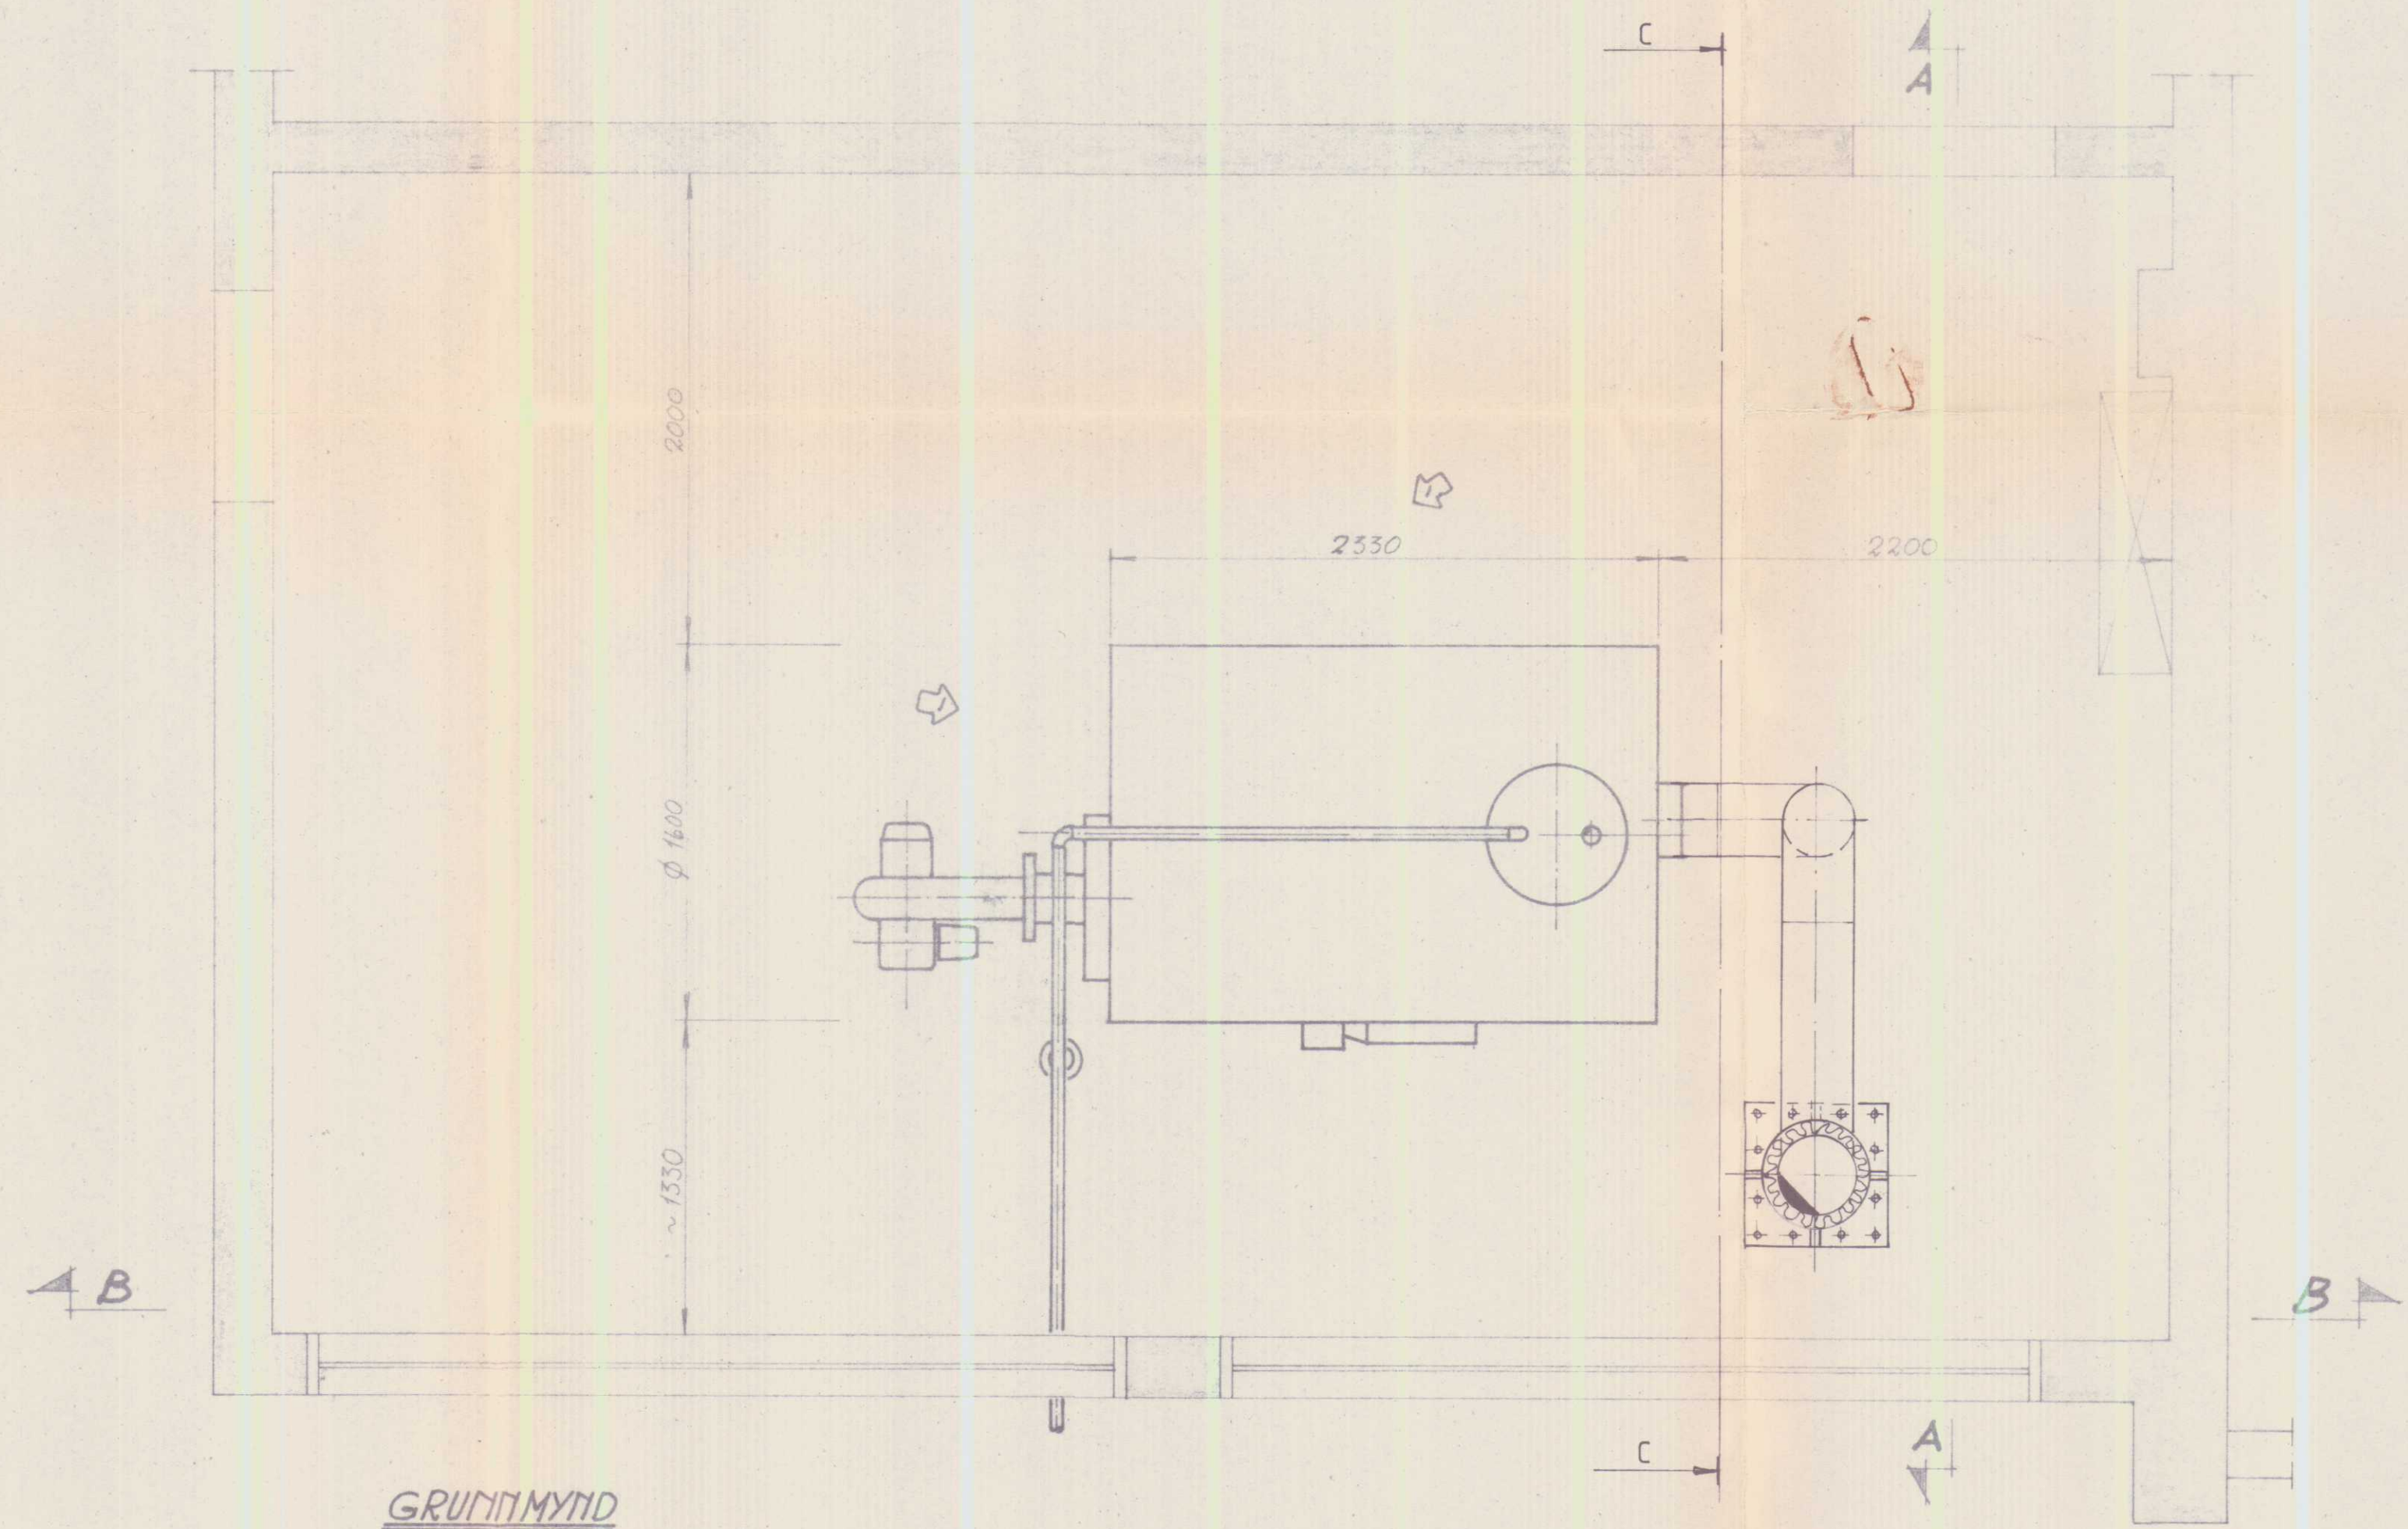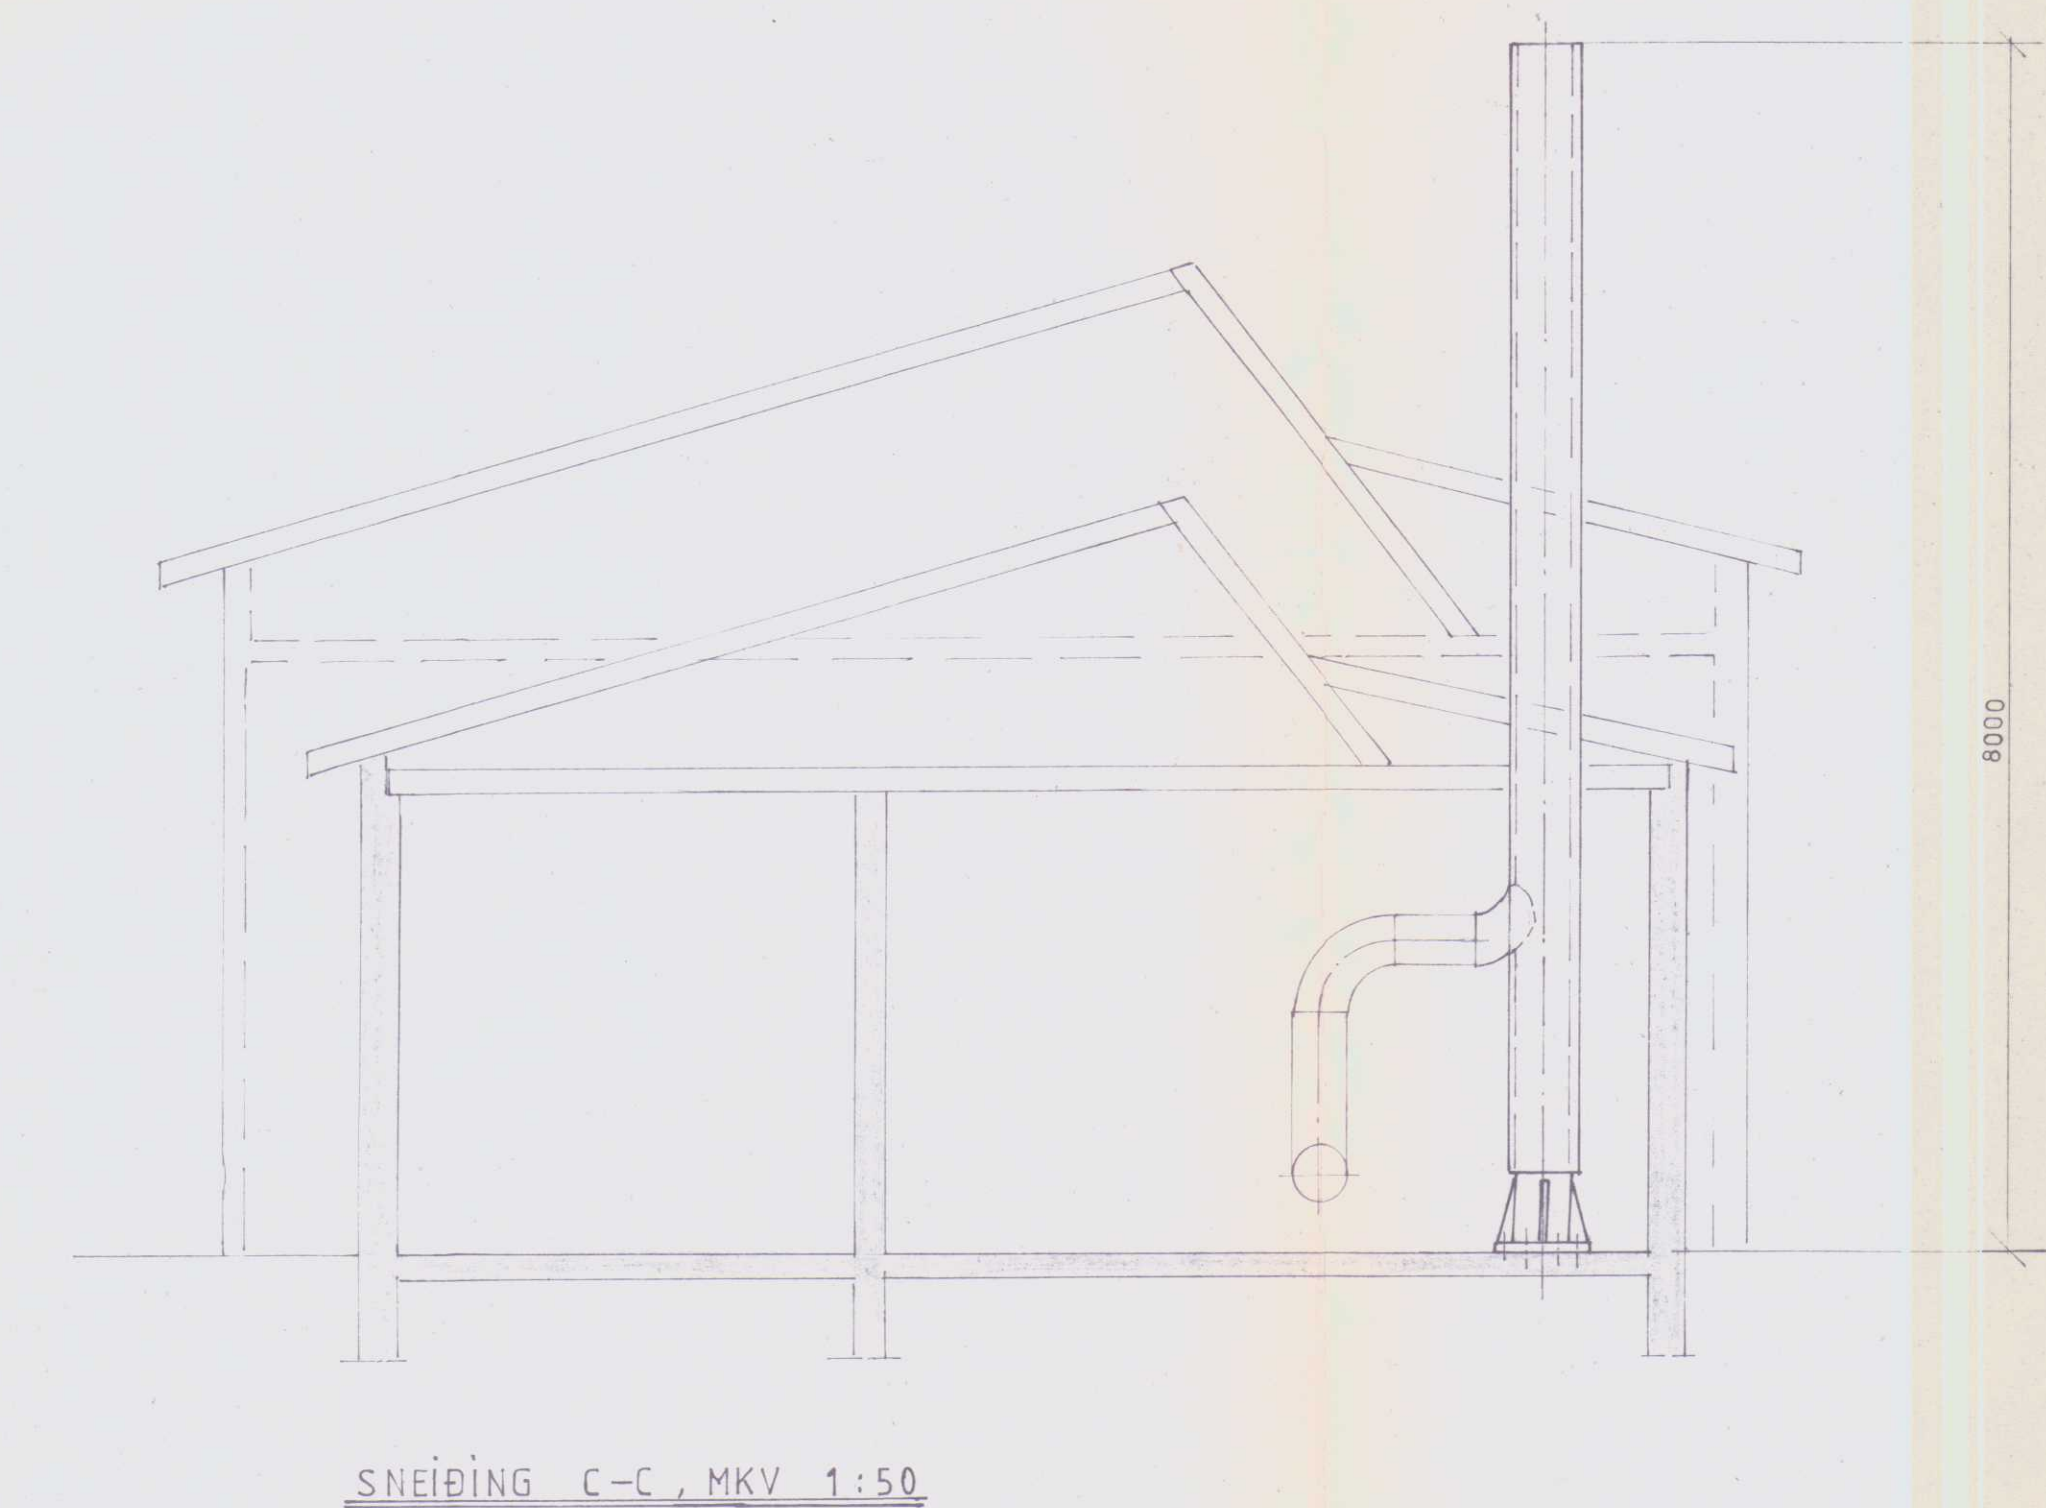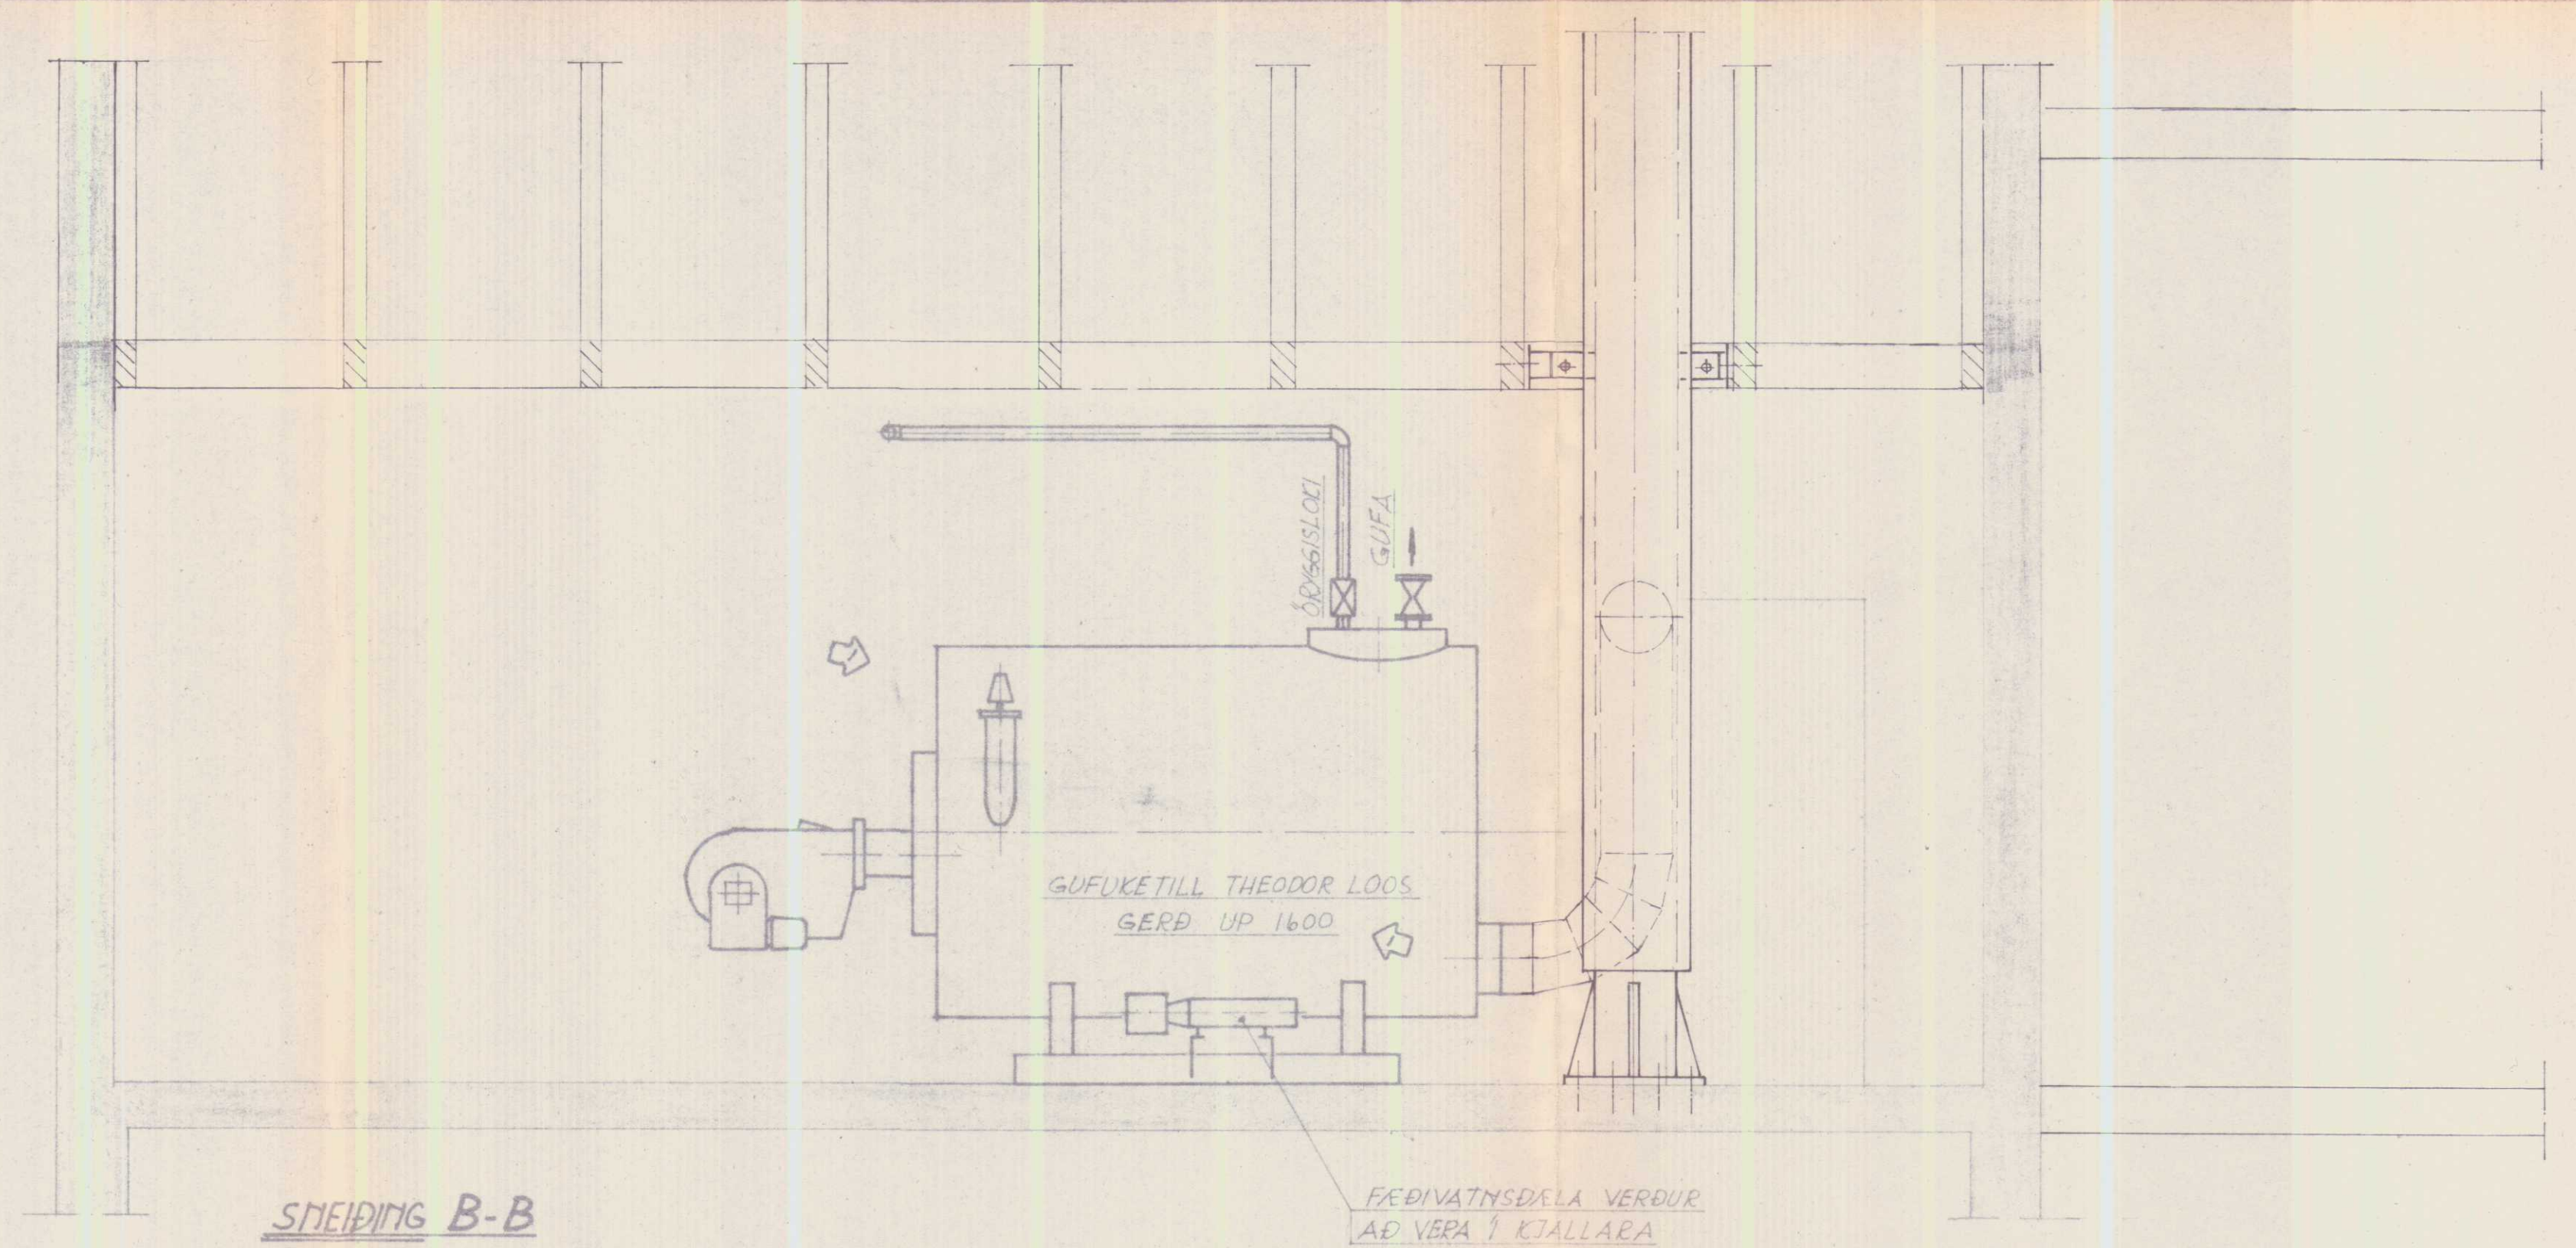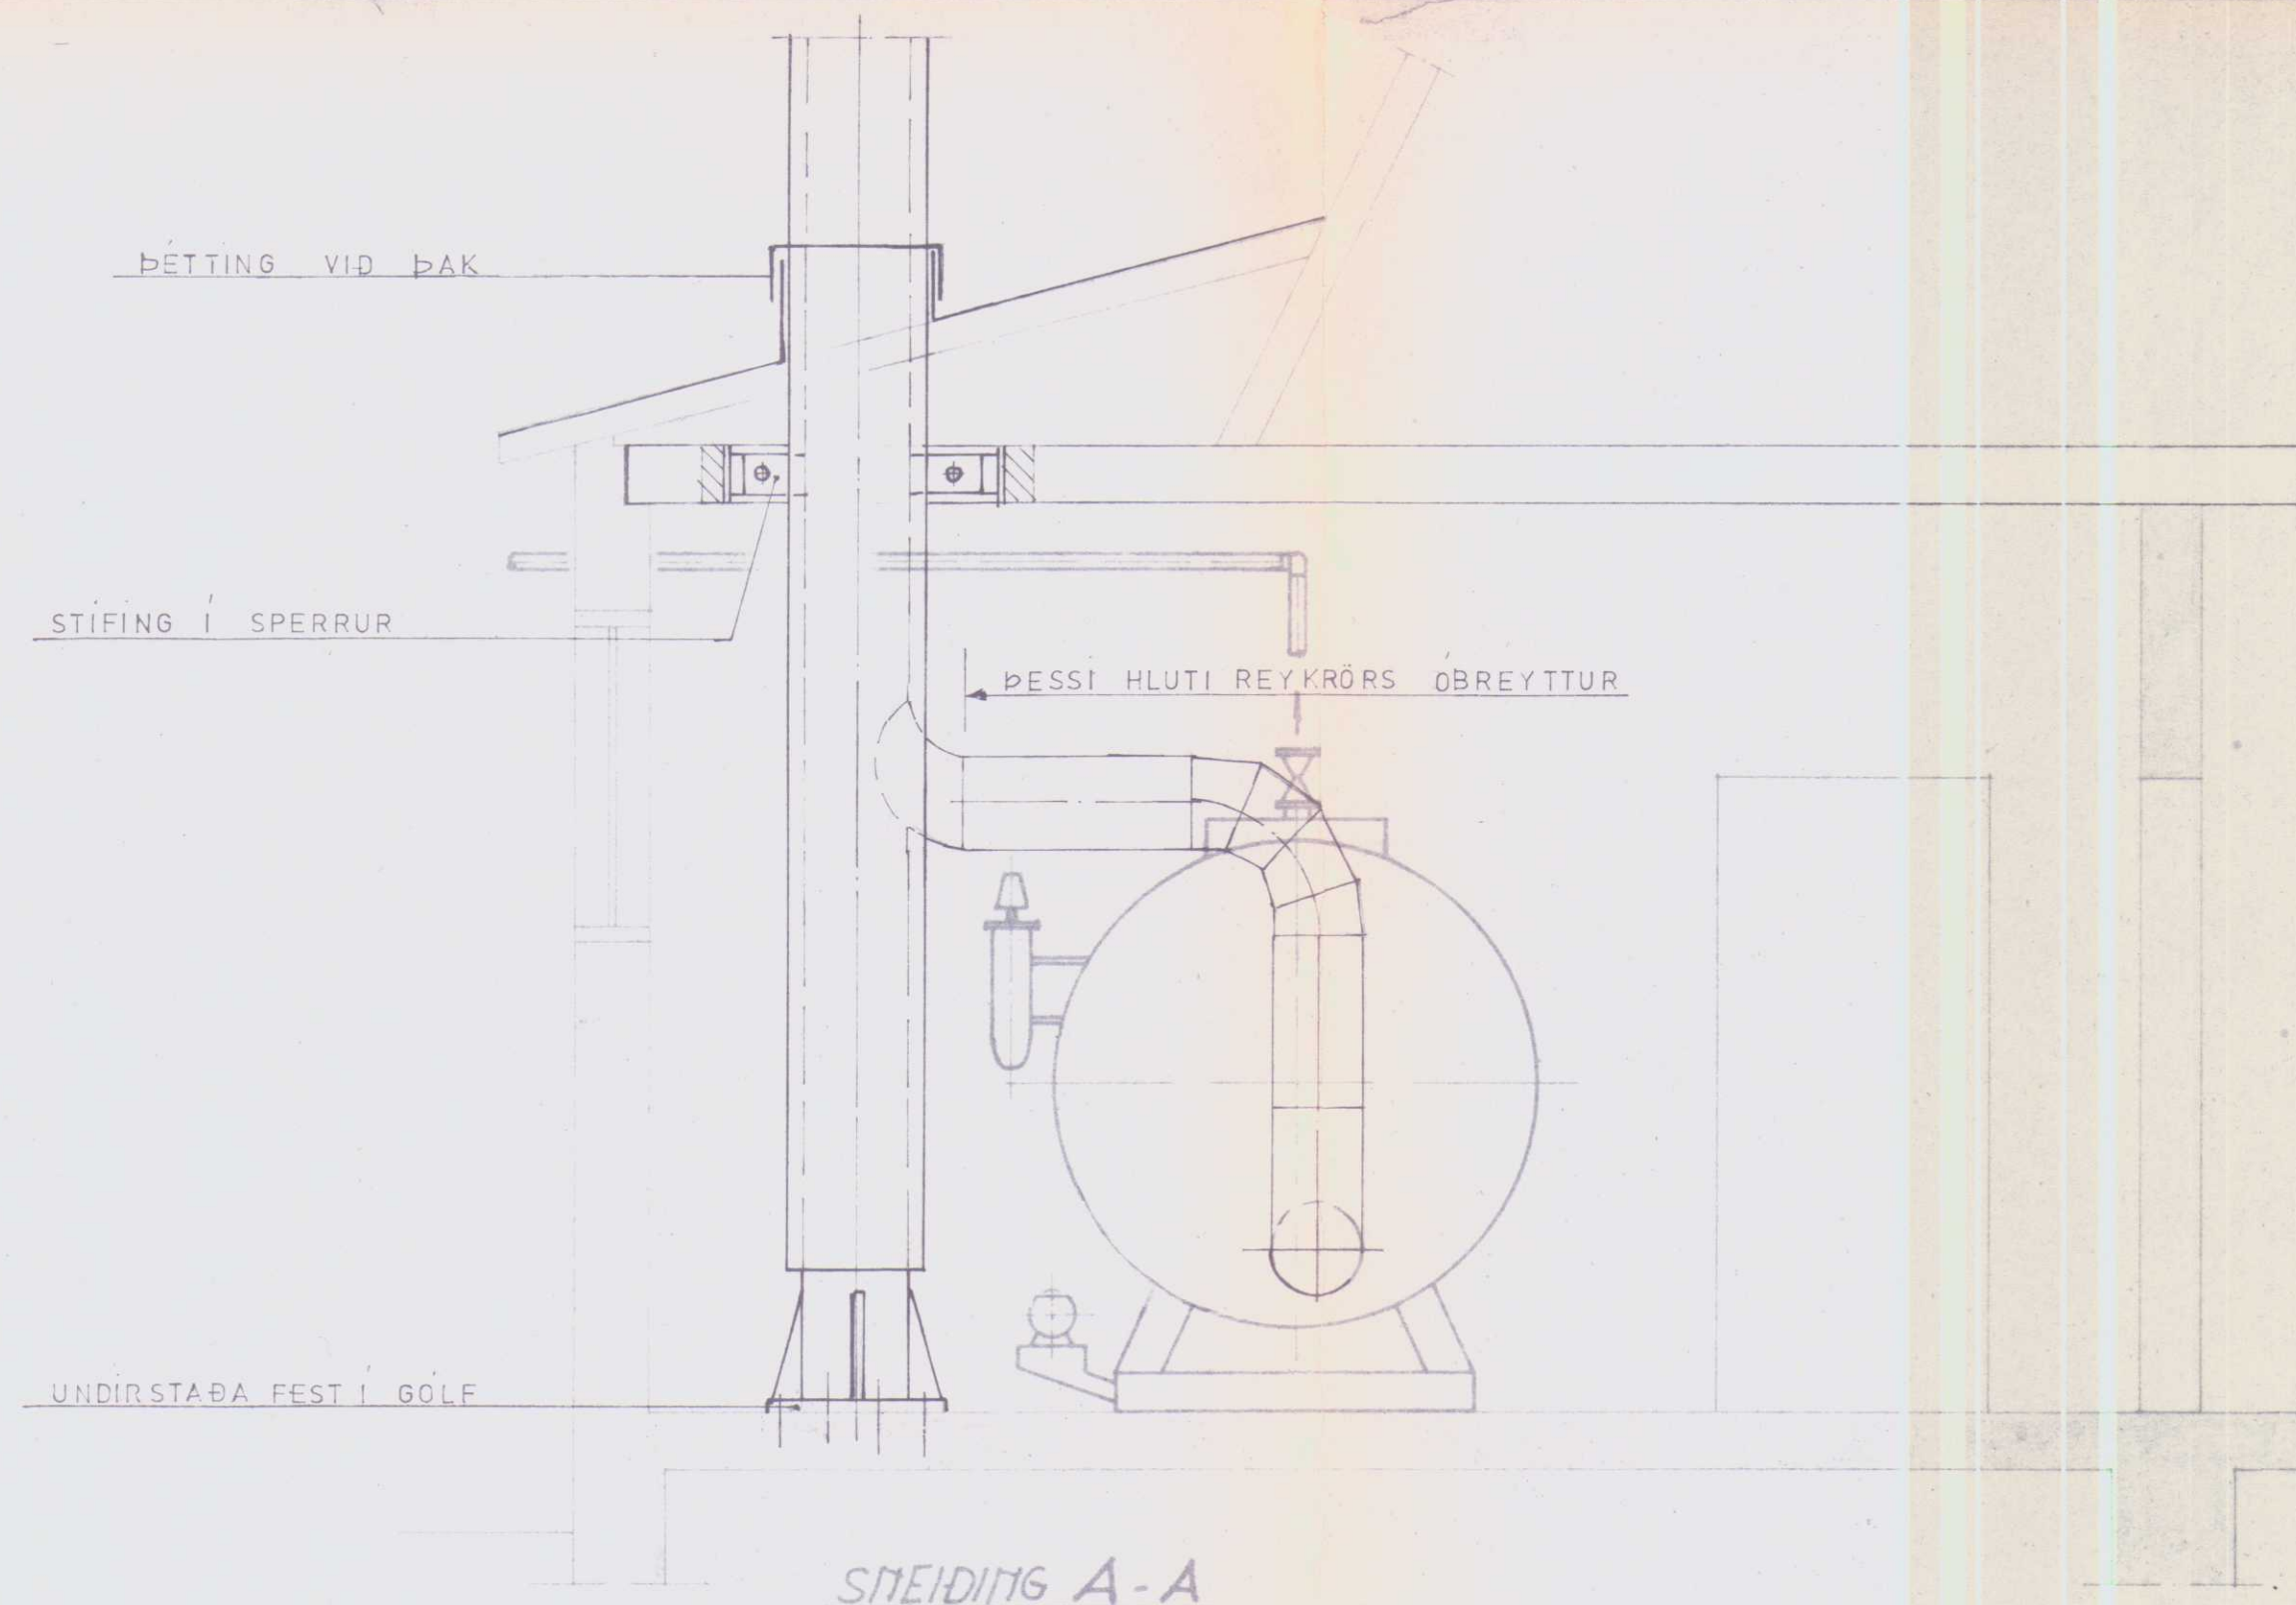


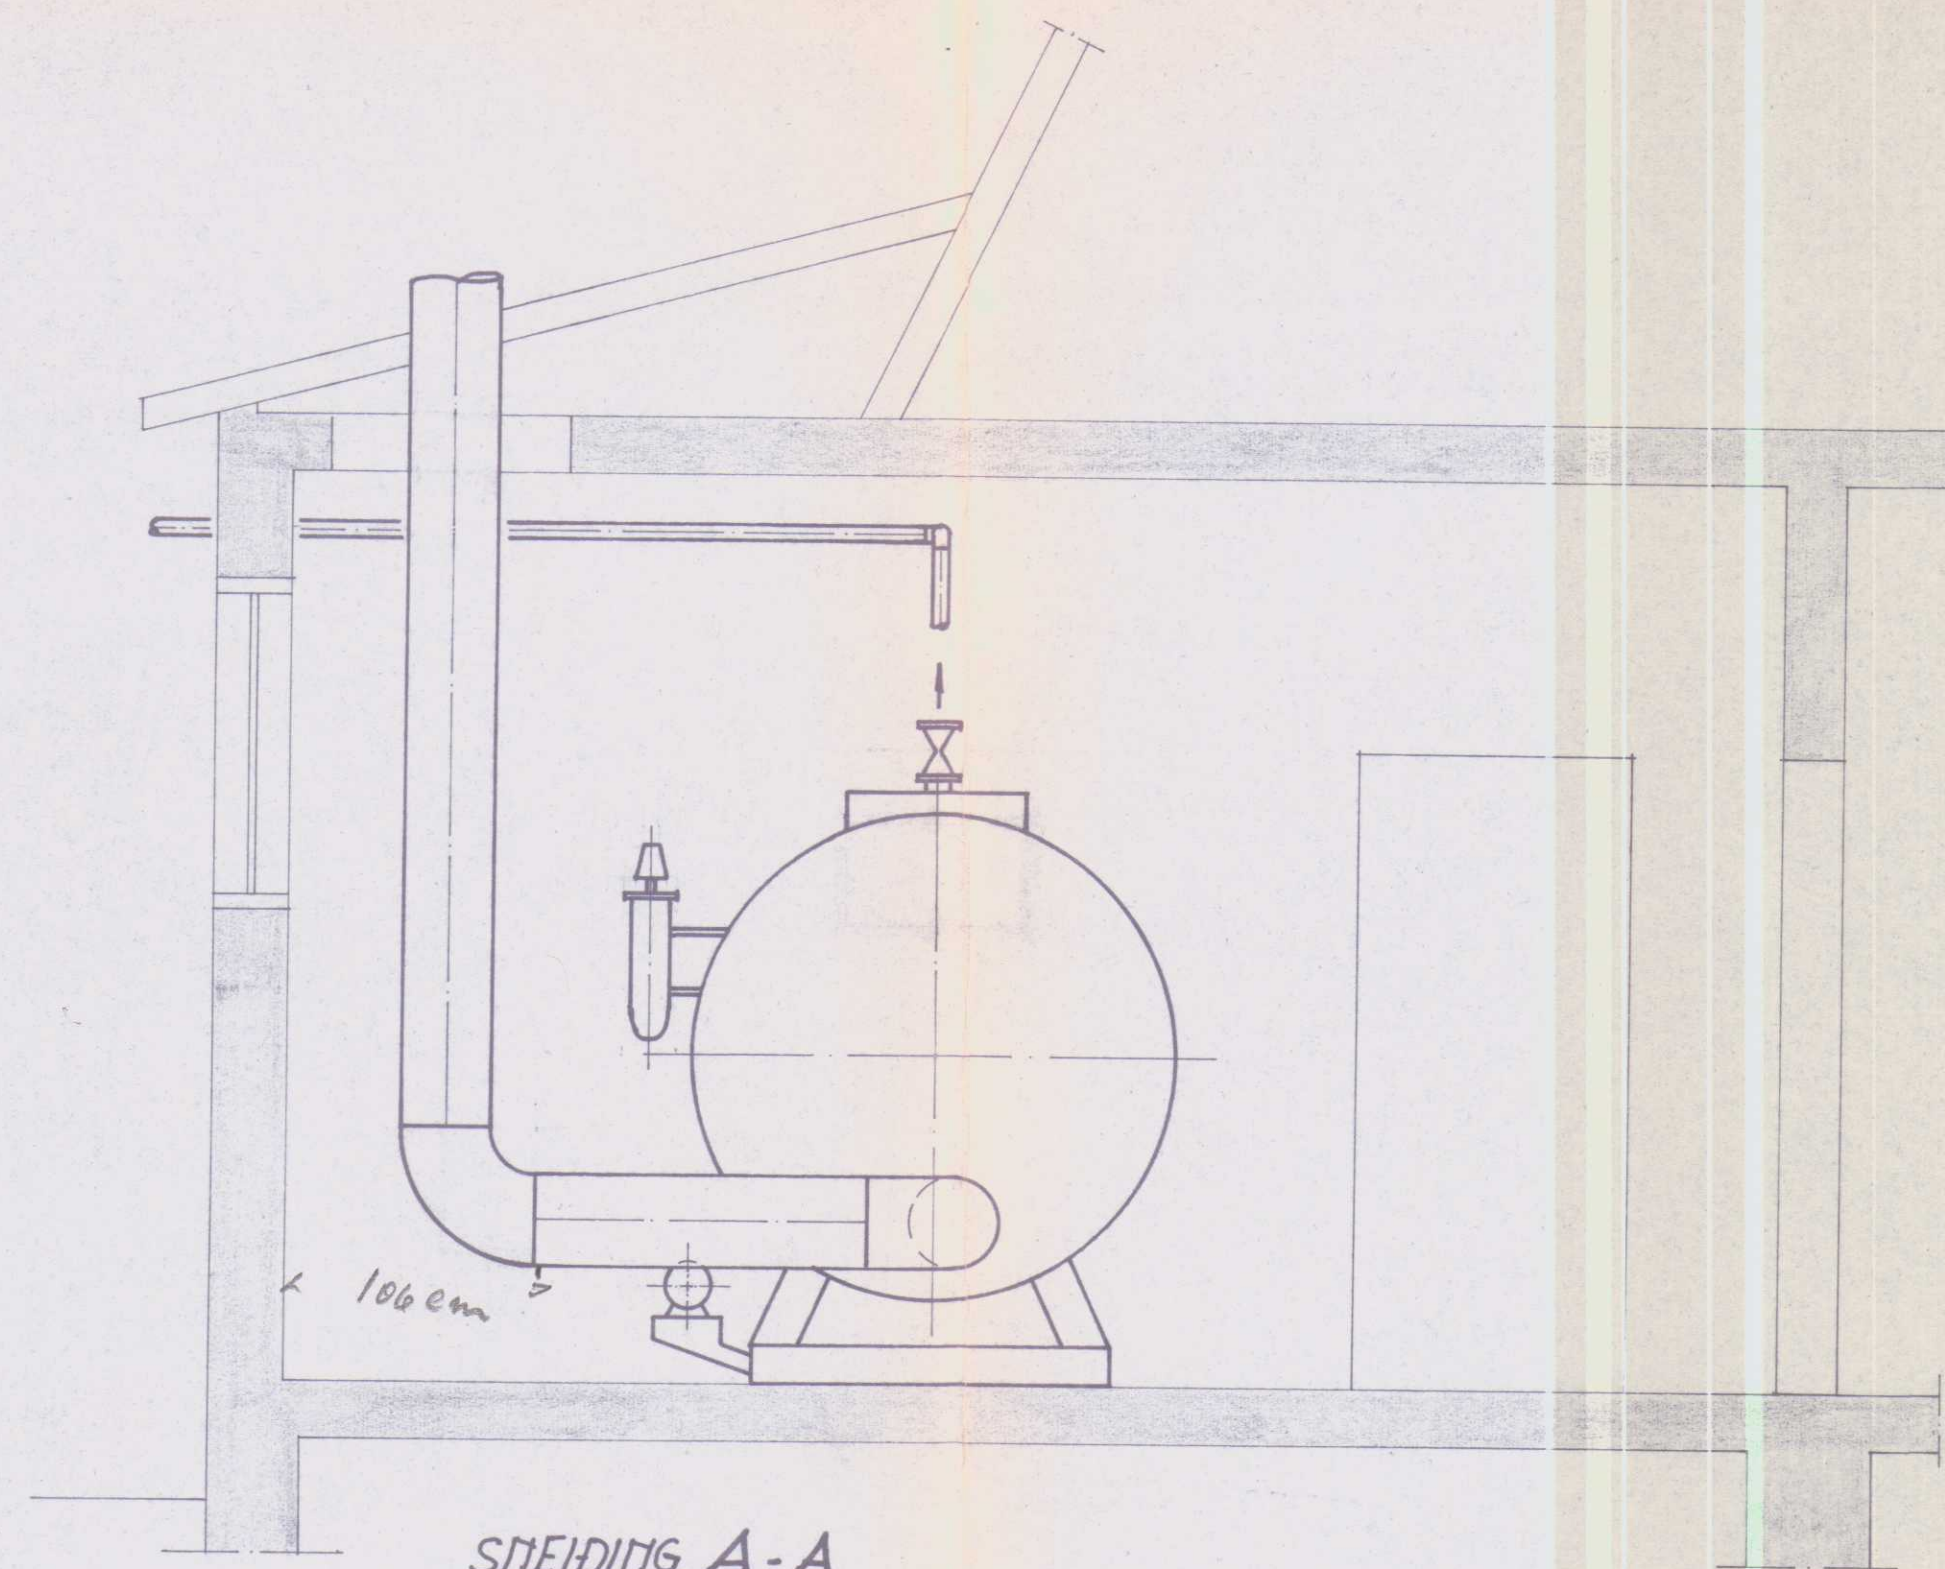

SNEIDING A-A

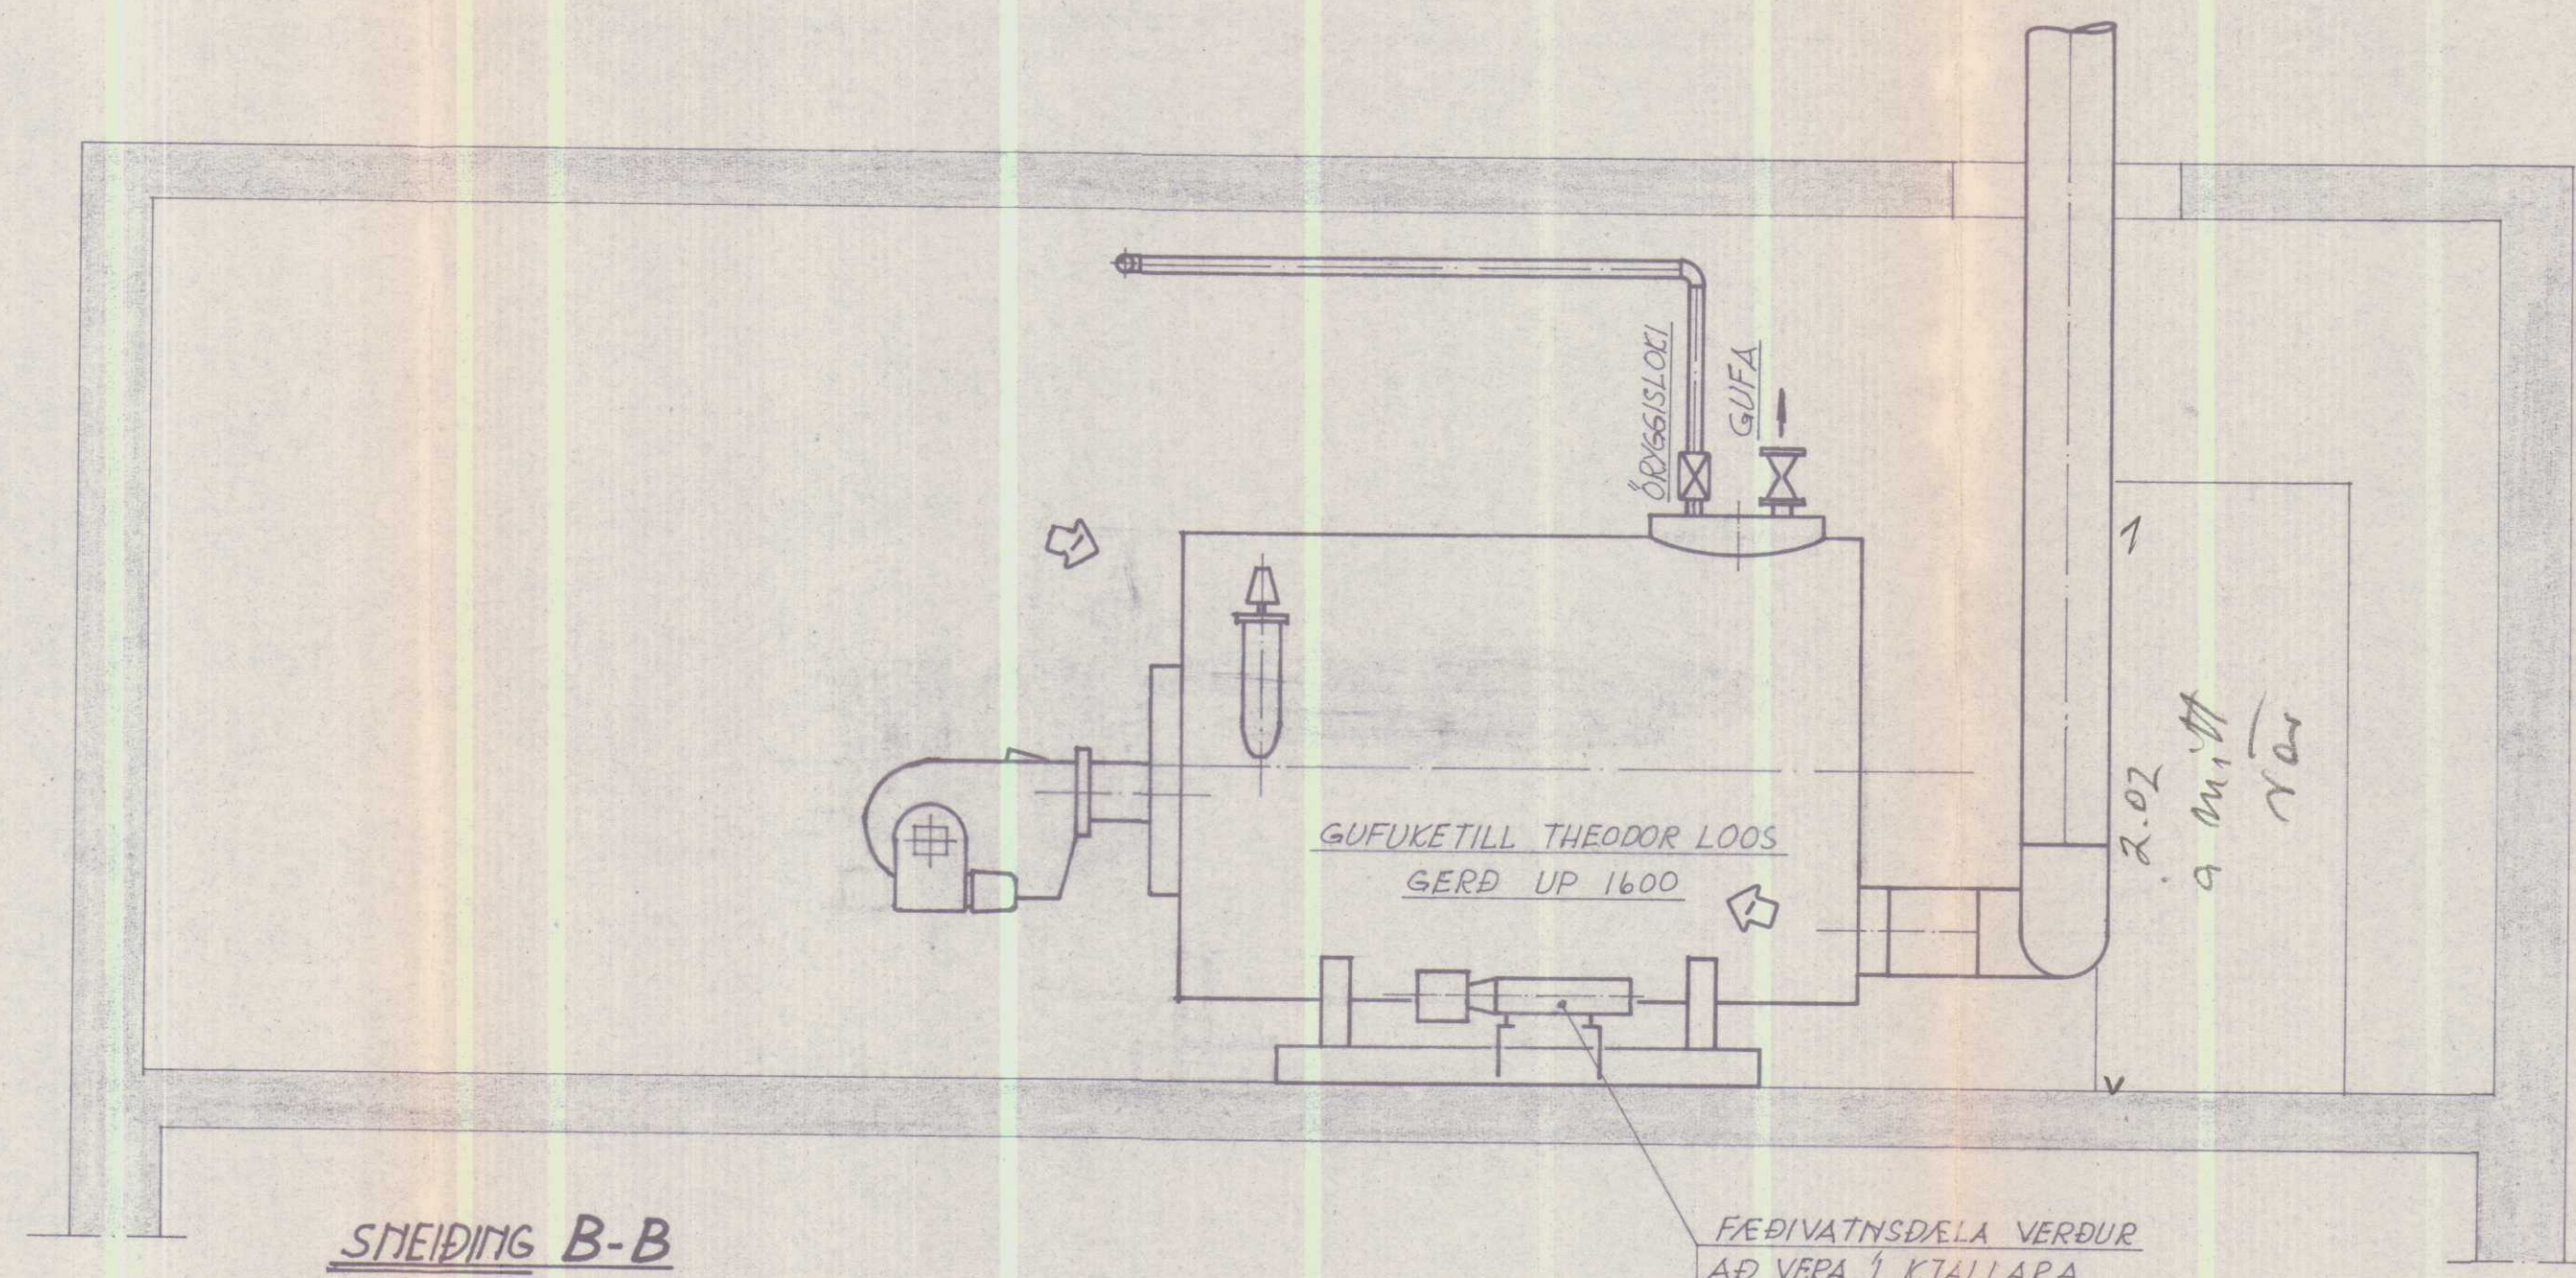

SNEIDING B-B

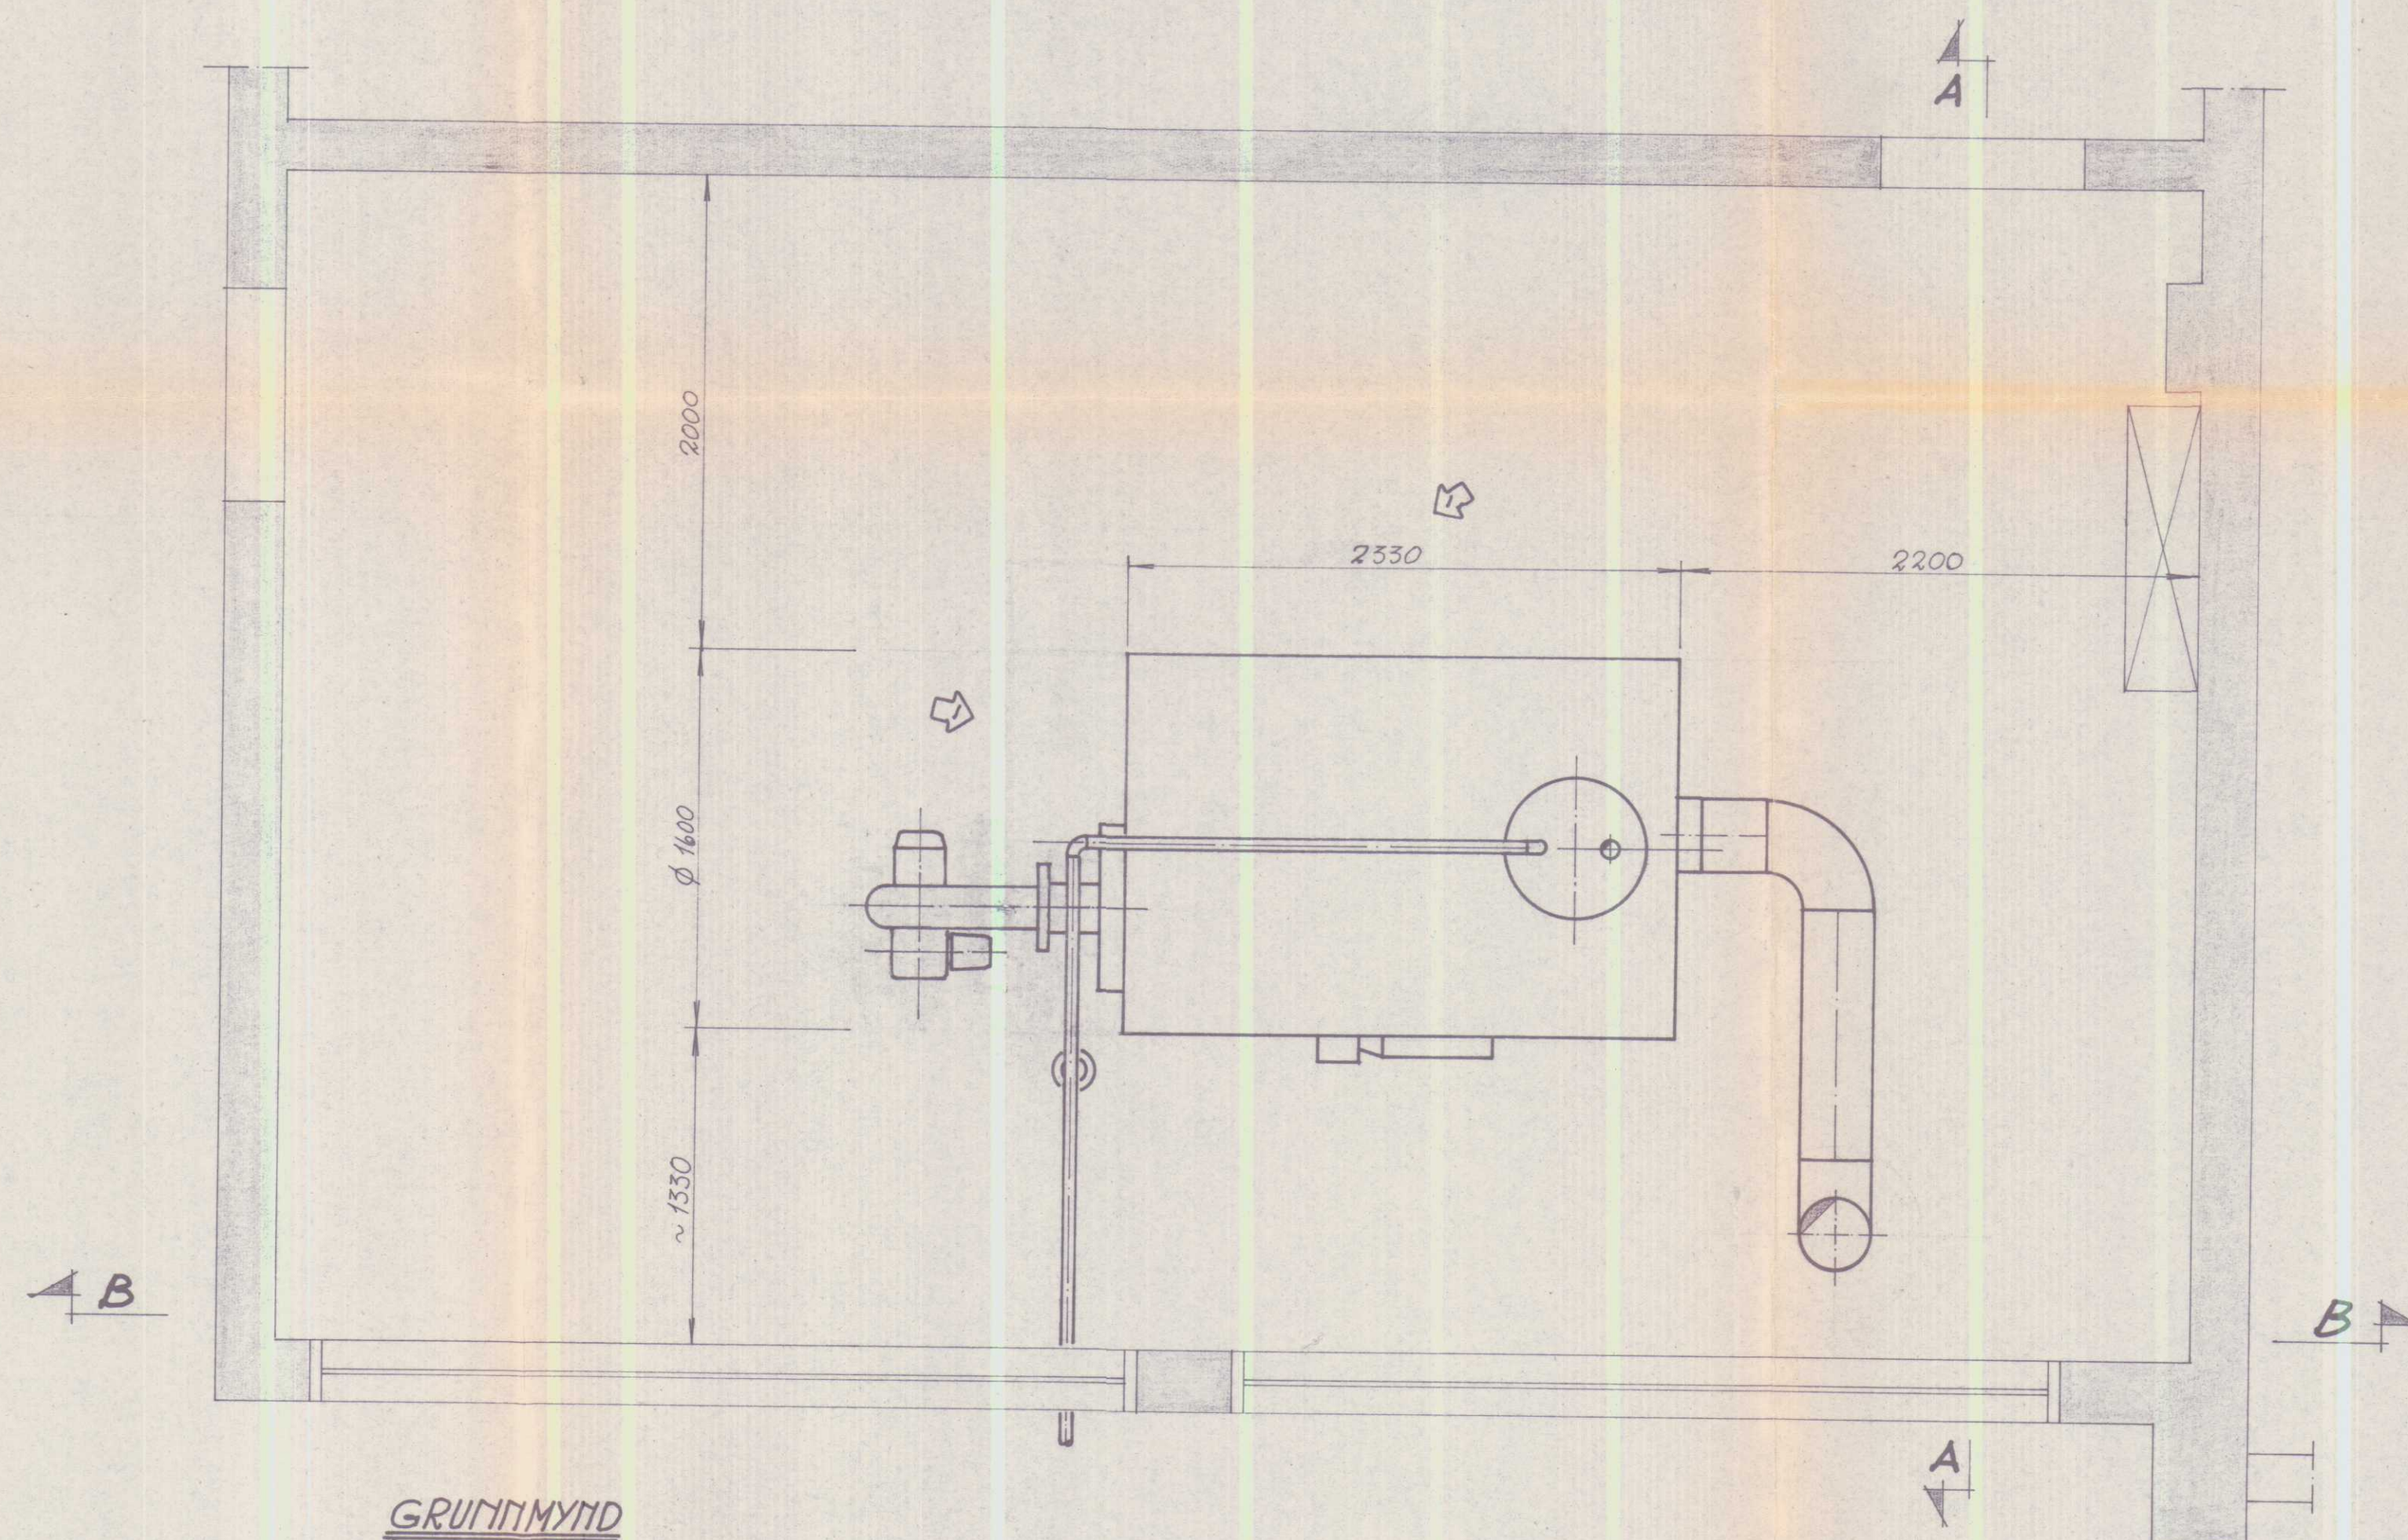

GRUNDMYND

4	GERD OG LEMSD KETILS	10/5-79	E.H.
Dr.	Bygging	Stem.	

TEIKNISTOFA
SAMBANDSINS

BREYTT		DAGS.	
M.JÓLKURSAMLAG KVH/KFHB			
HVAMMSTANGA			
KETILHÚS			
VERK 25 04 02		NR. V-010	
MÁL 1:25	DAGS. 15/11-78		
TEIKN. E.H.			