
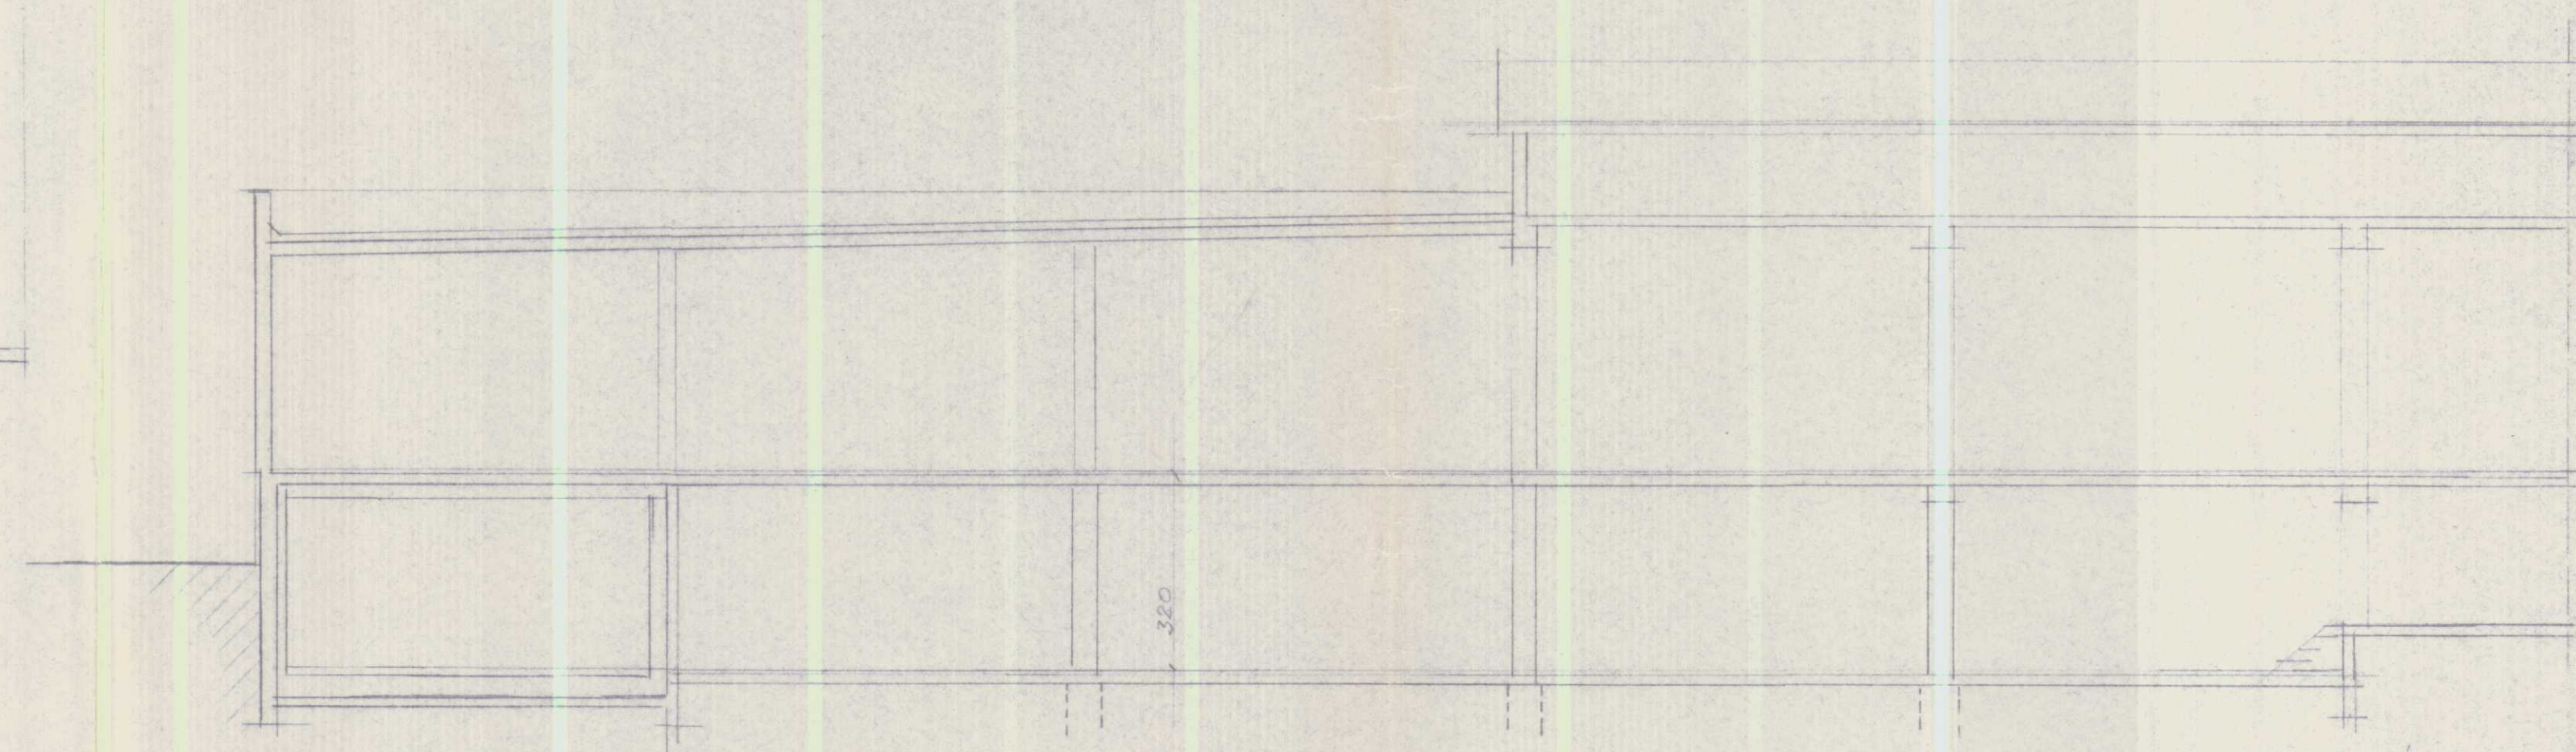
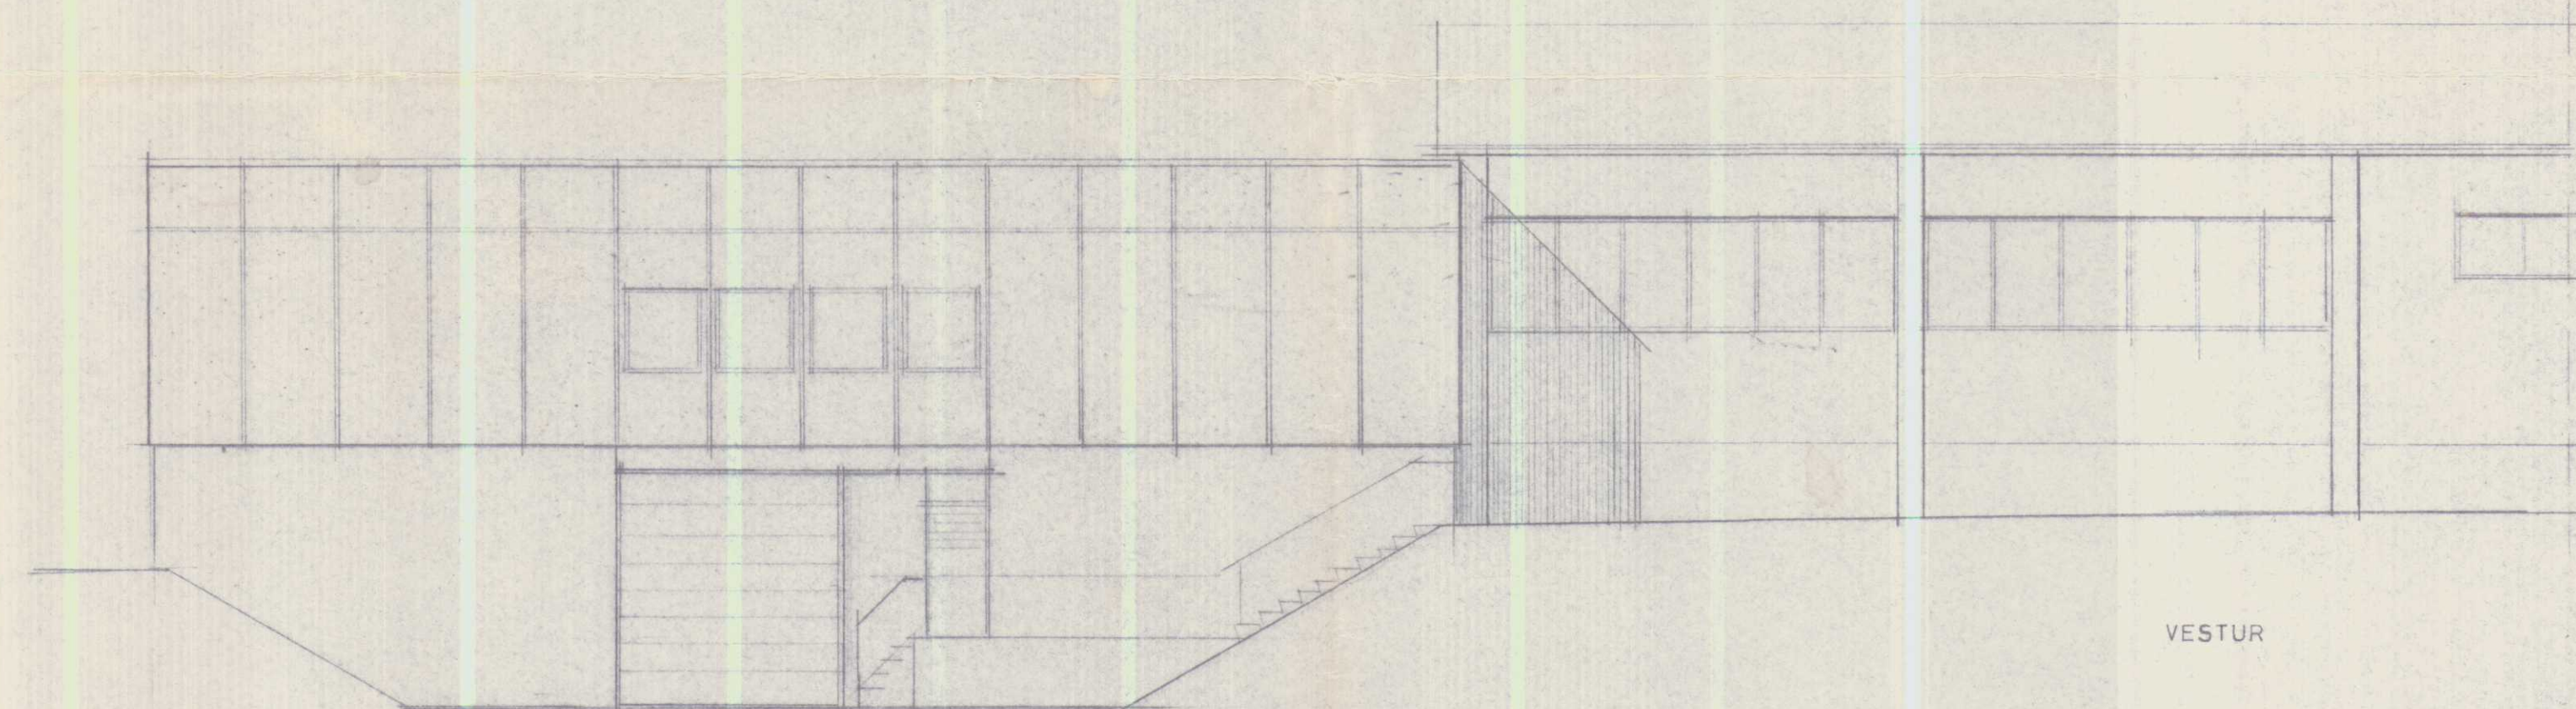
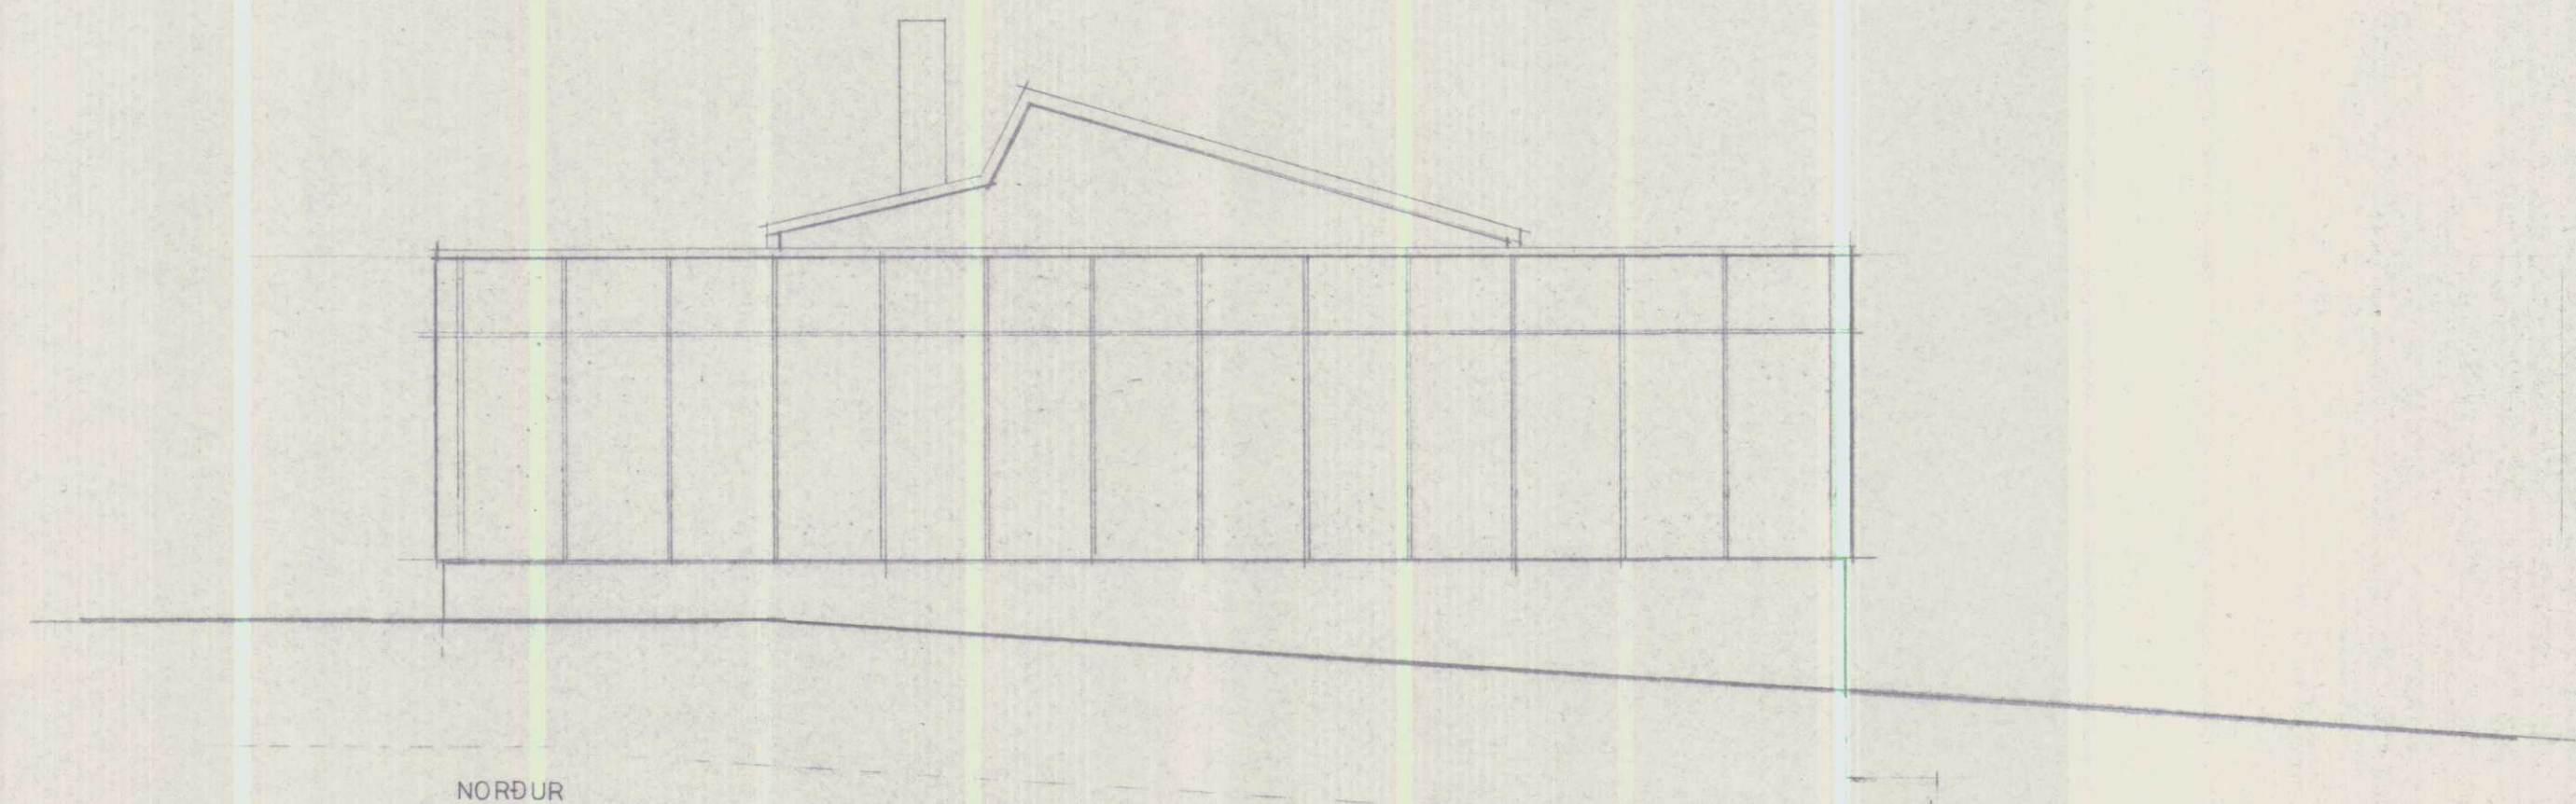
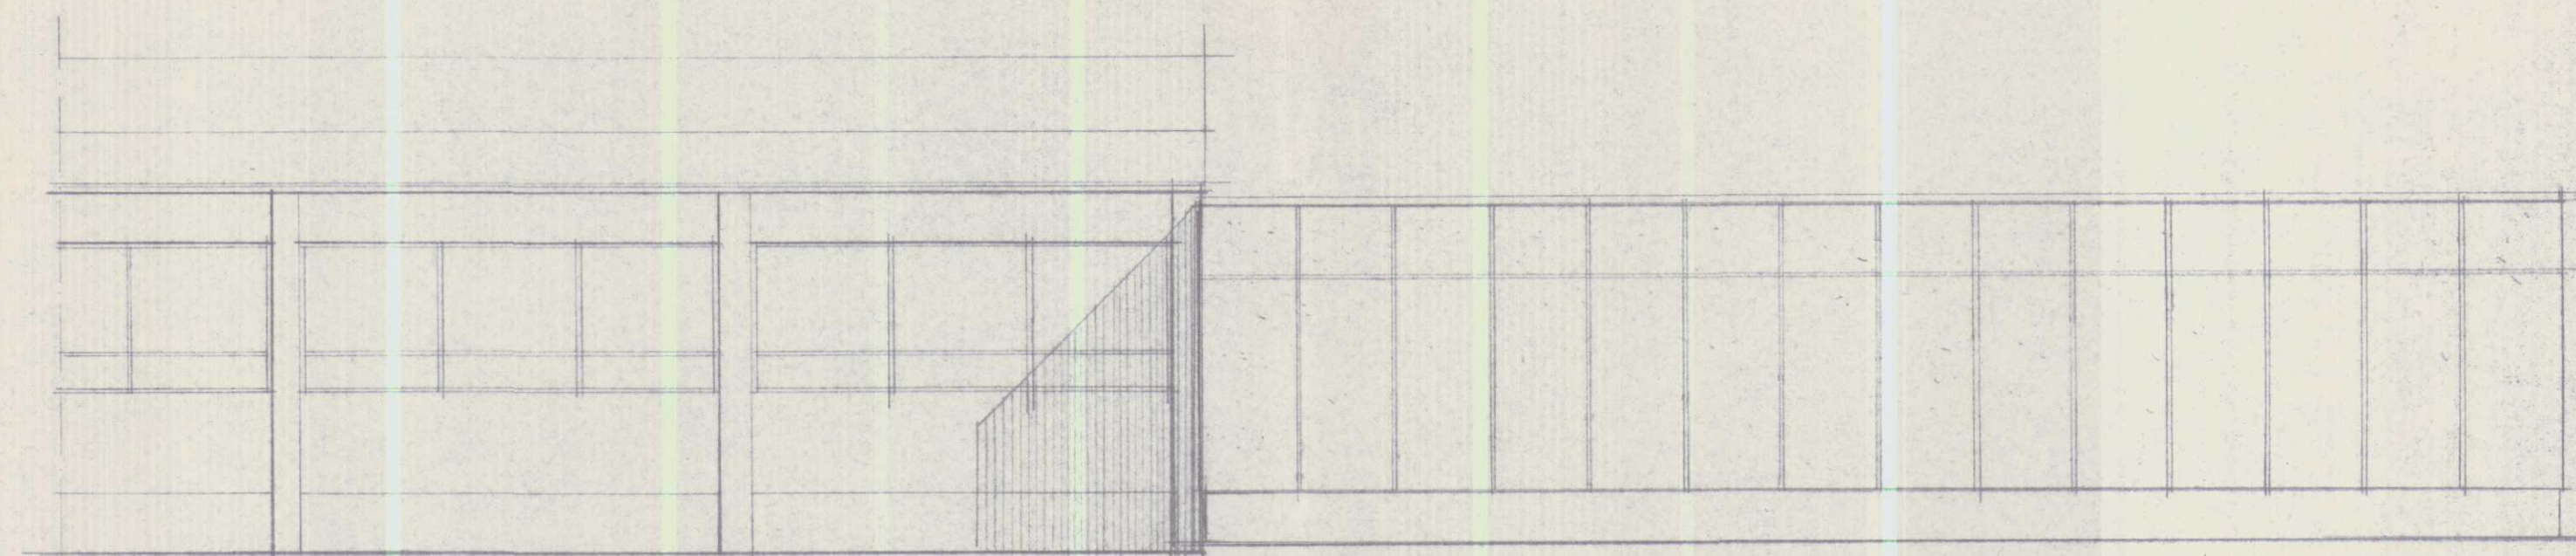
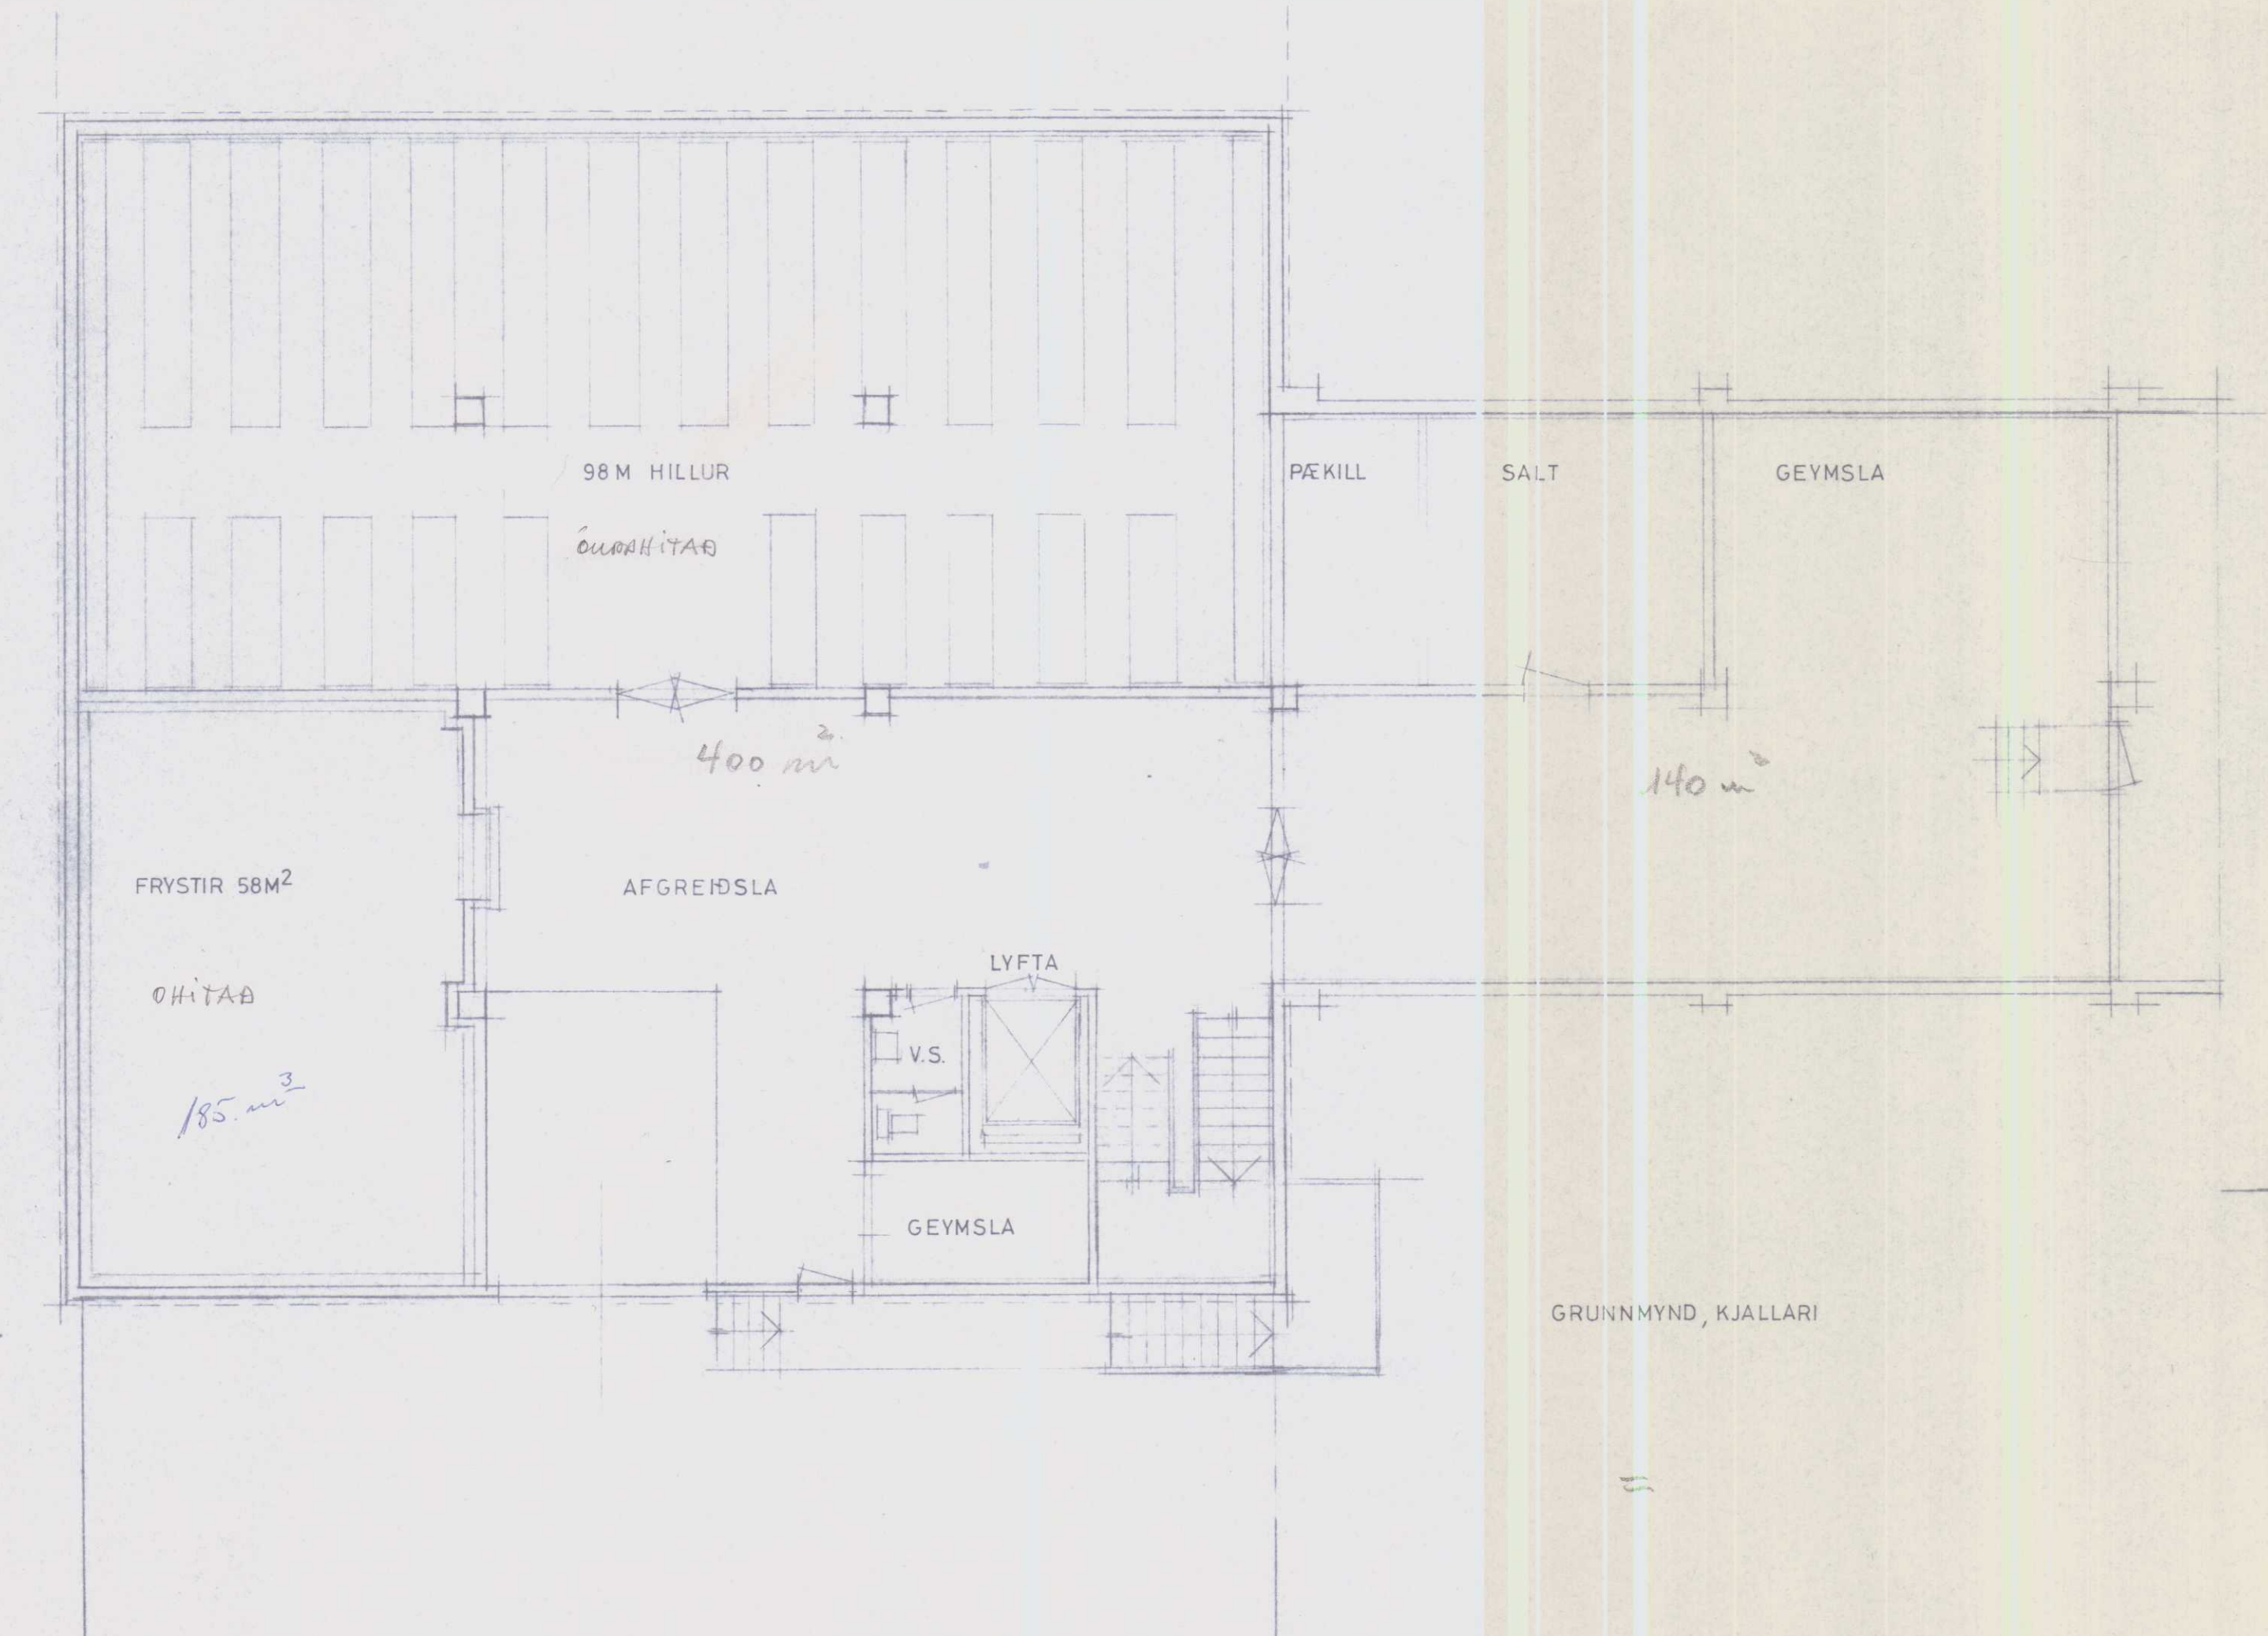


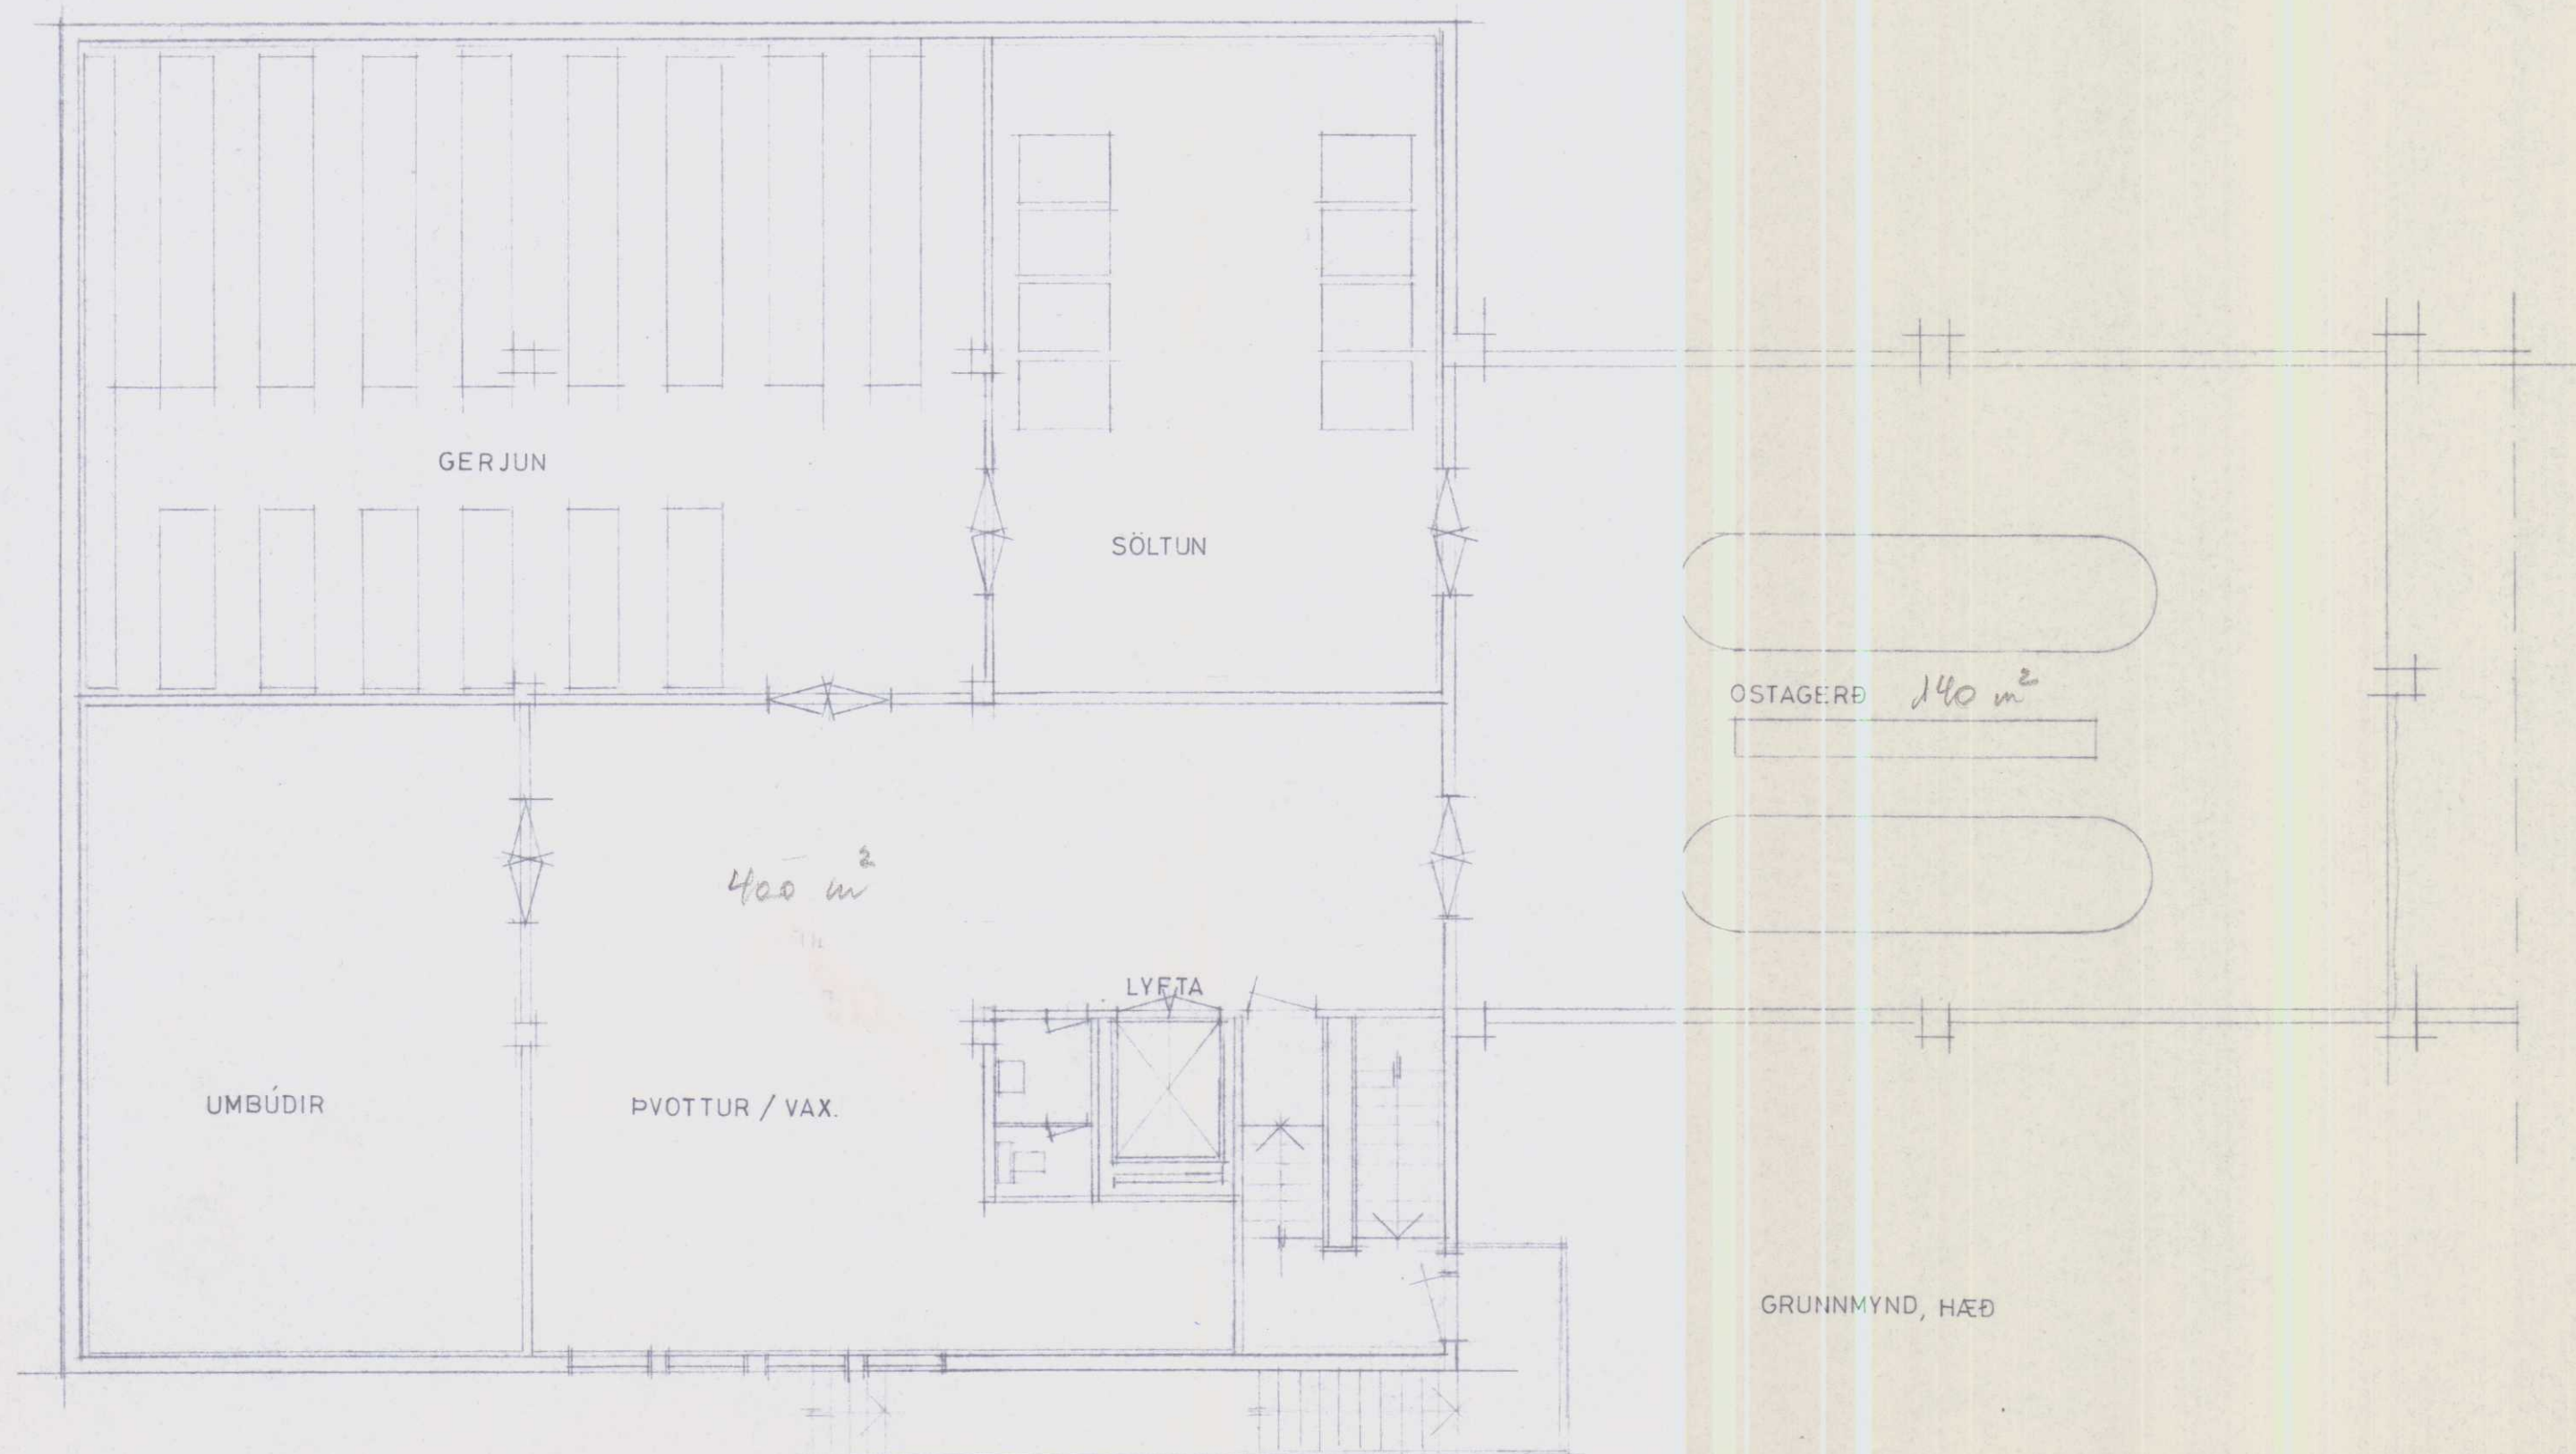

Ath.
Bilagemynda
óútráðunni.

Samþ. í byggn. 21.-5. 74.

Pontusshub

= 1080 m²
= 4360 m³

SKANNAD


MJÓLKURSAMLAG KVH/KFHB
HVAMSTANGA

250402


1:100

29-4 '74

A

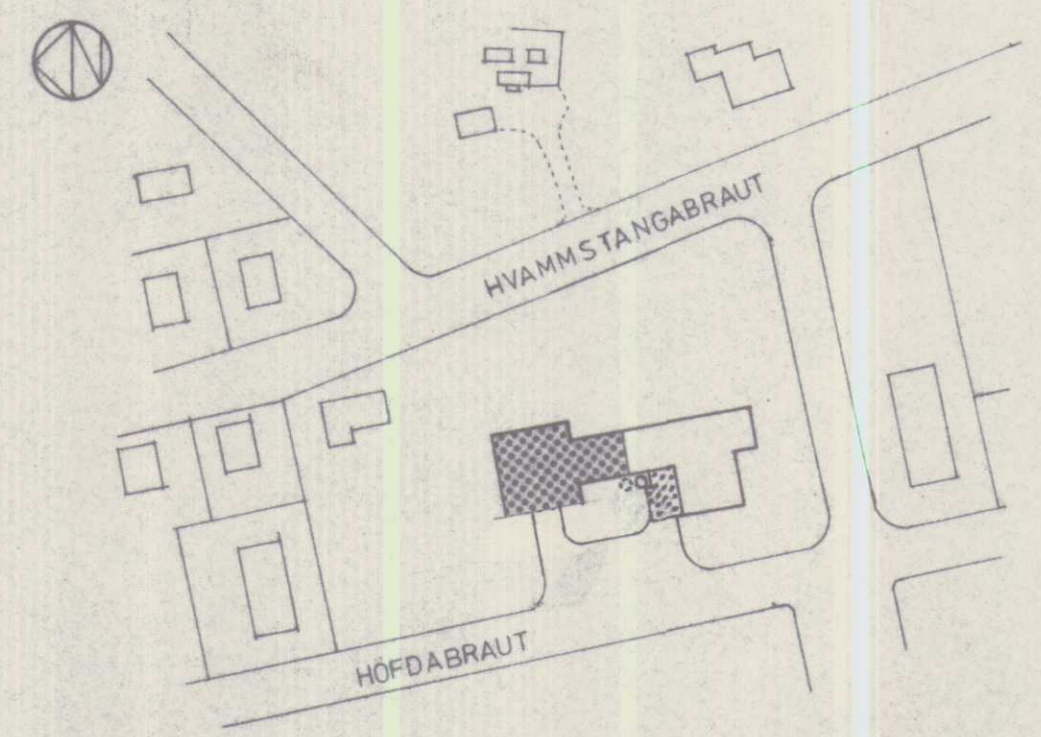

AFSTÖÐUMYND. MÁL. 1:2000.

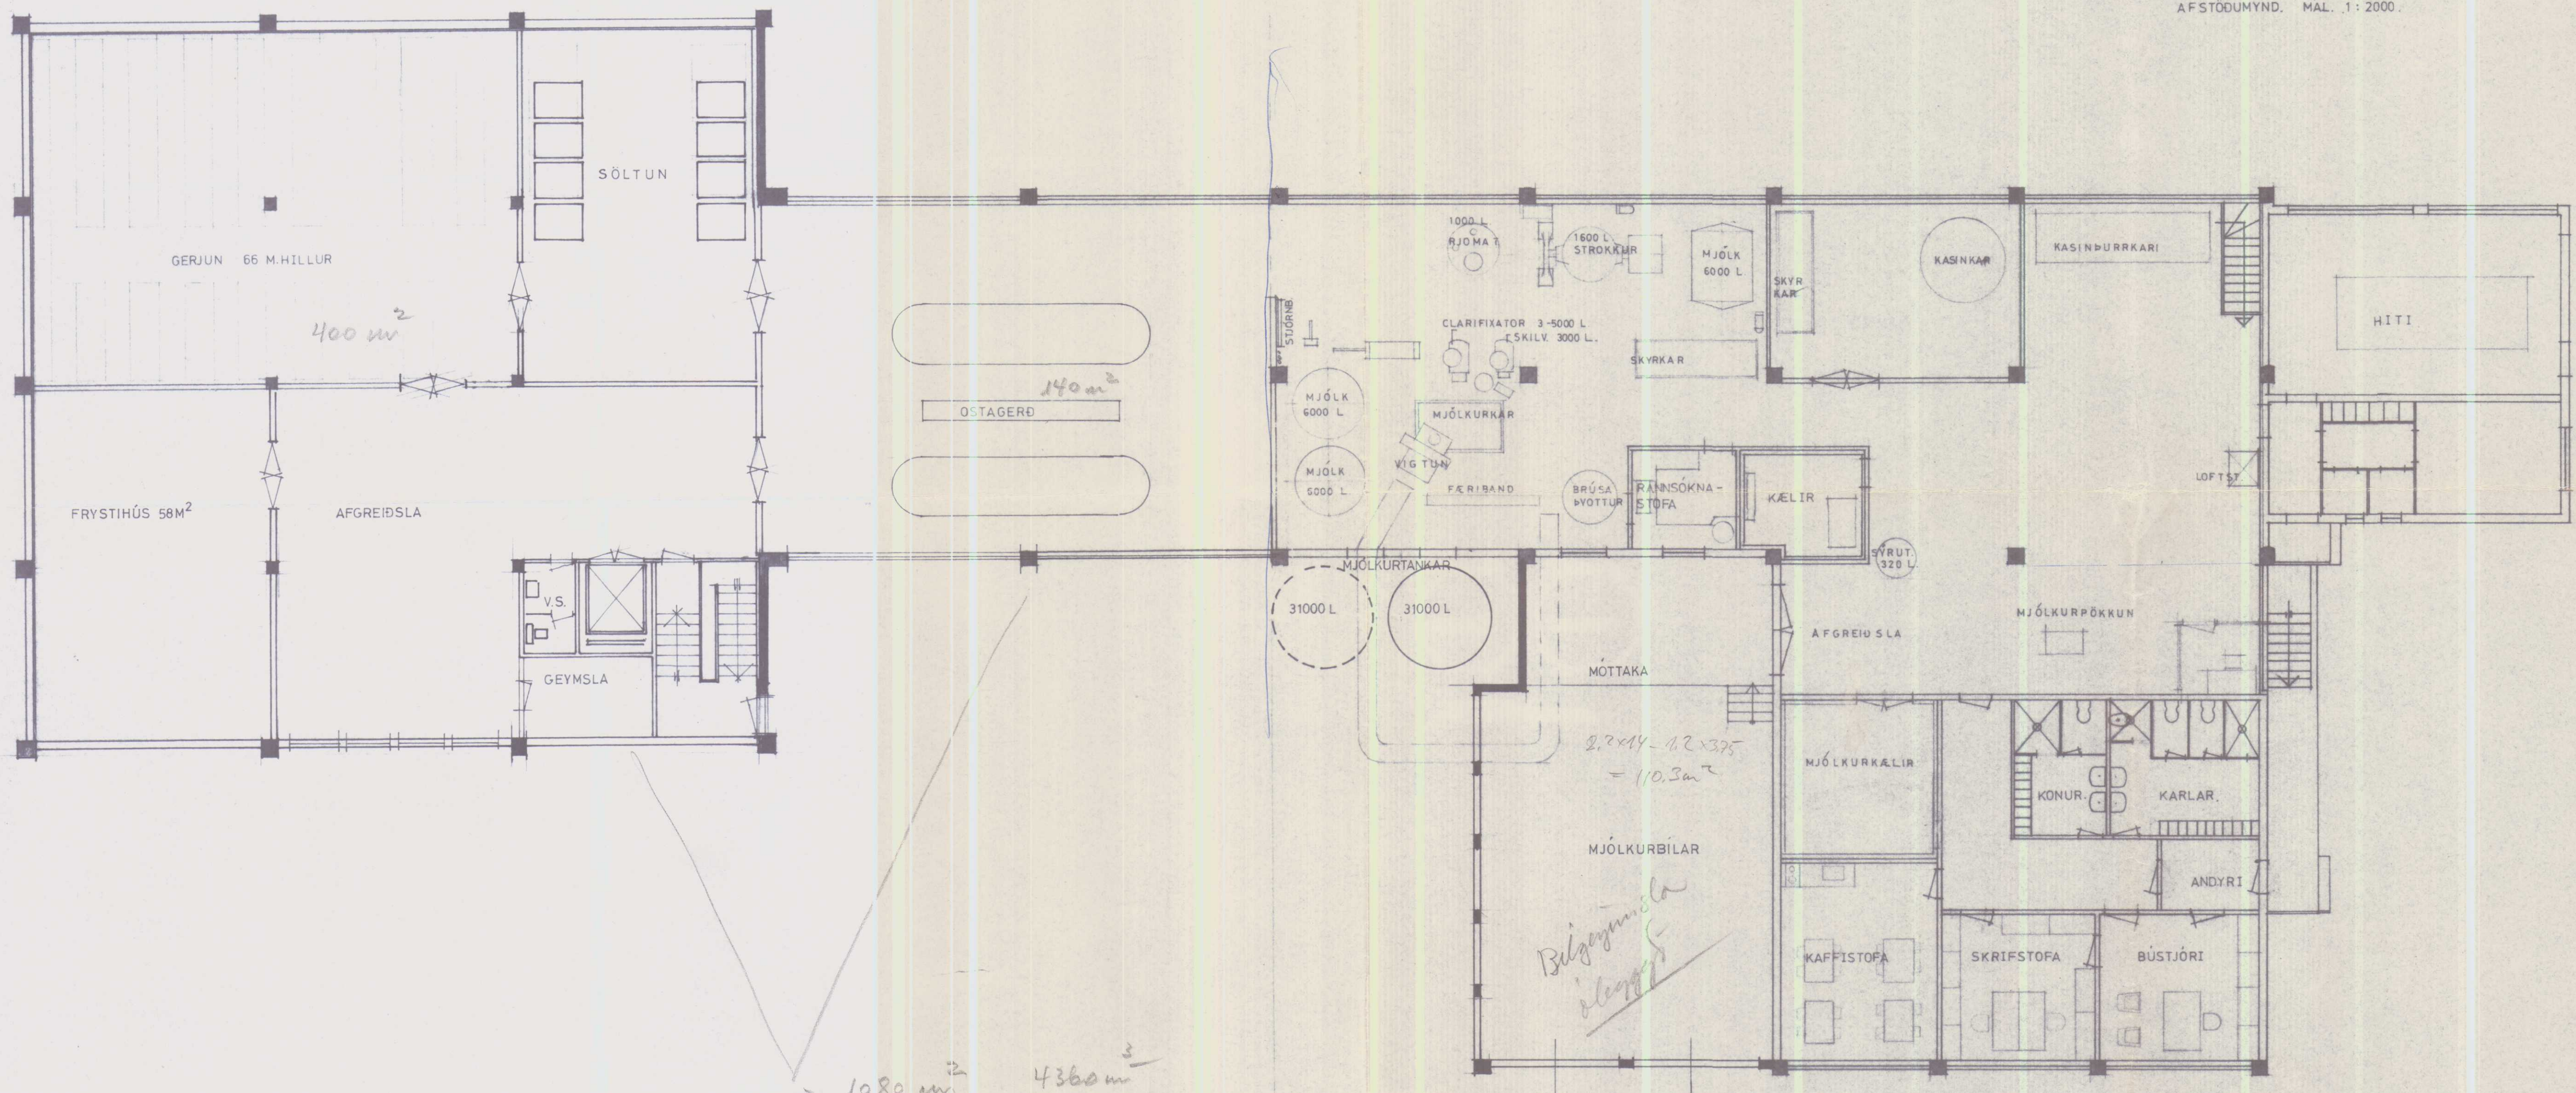

$\approx 1080 \text{ m}^2$ 4360 m^3
+ Búlagrymsla útrúkuð

Búlagrymsla útrúkuð

*Samþ. í byggn. 21.5.74.
Þórir Shúlason*

BREYTT 29. 4. 74

MJÓLKURSAMLAG KVV / KHHB	
HVAMMSTANGA	
V. 250402	U. 1002
MÁL. 1:100	Dags. 27.2.1974
Teikn. V.S.	
Teiknistofa S.Í.S.	

SKANNAD



MÖLKURSTÖÐ.
LÓÐARSTÆÐ: 10515 m².
Mál: 1:500.
HVAMNSTANGA 19/78.
H.

