

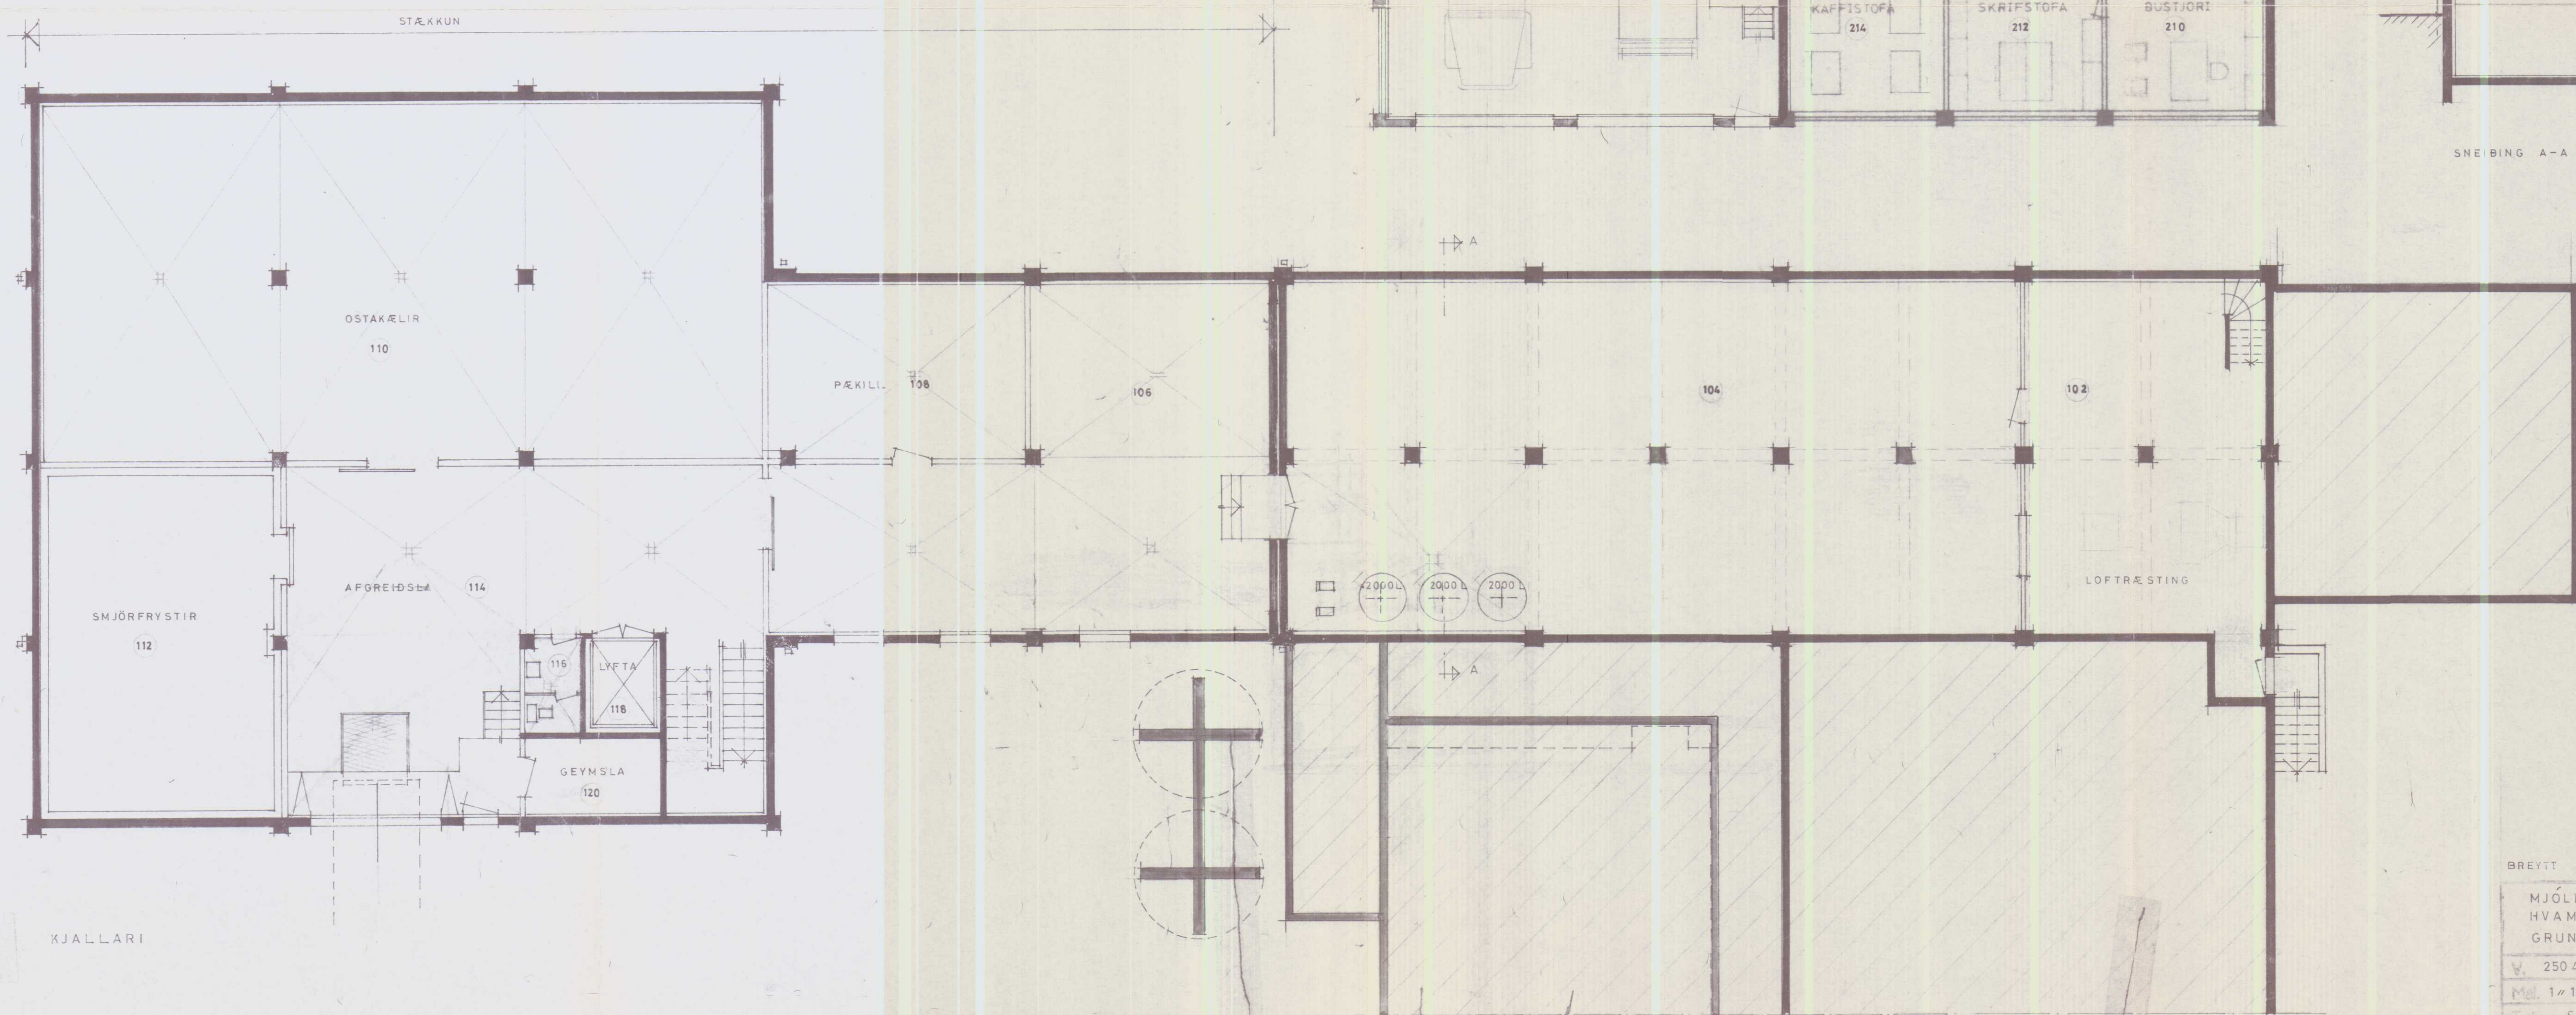
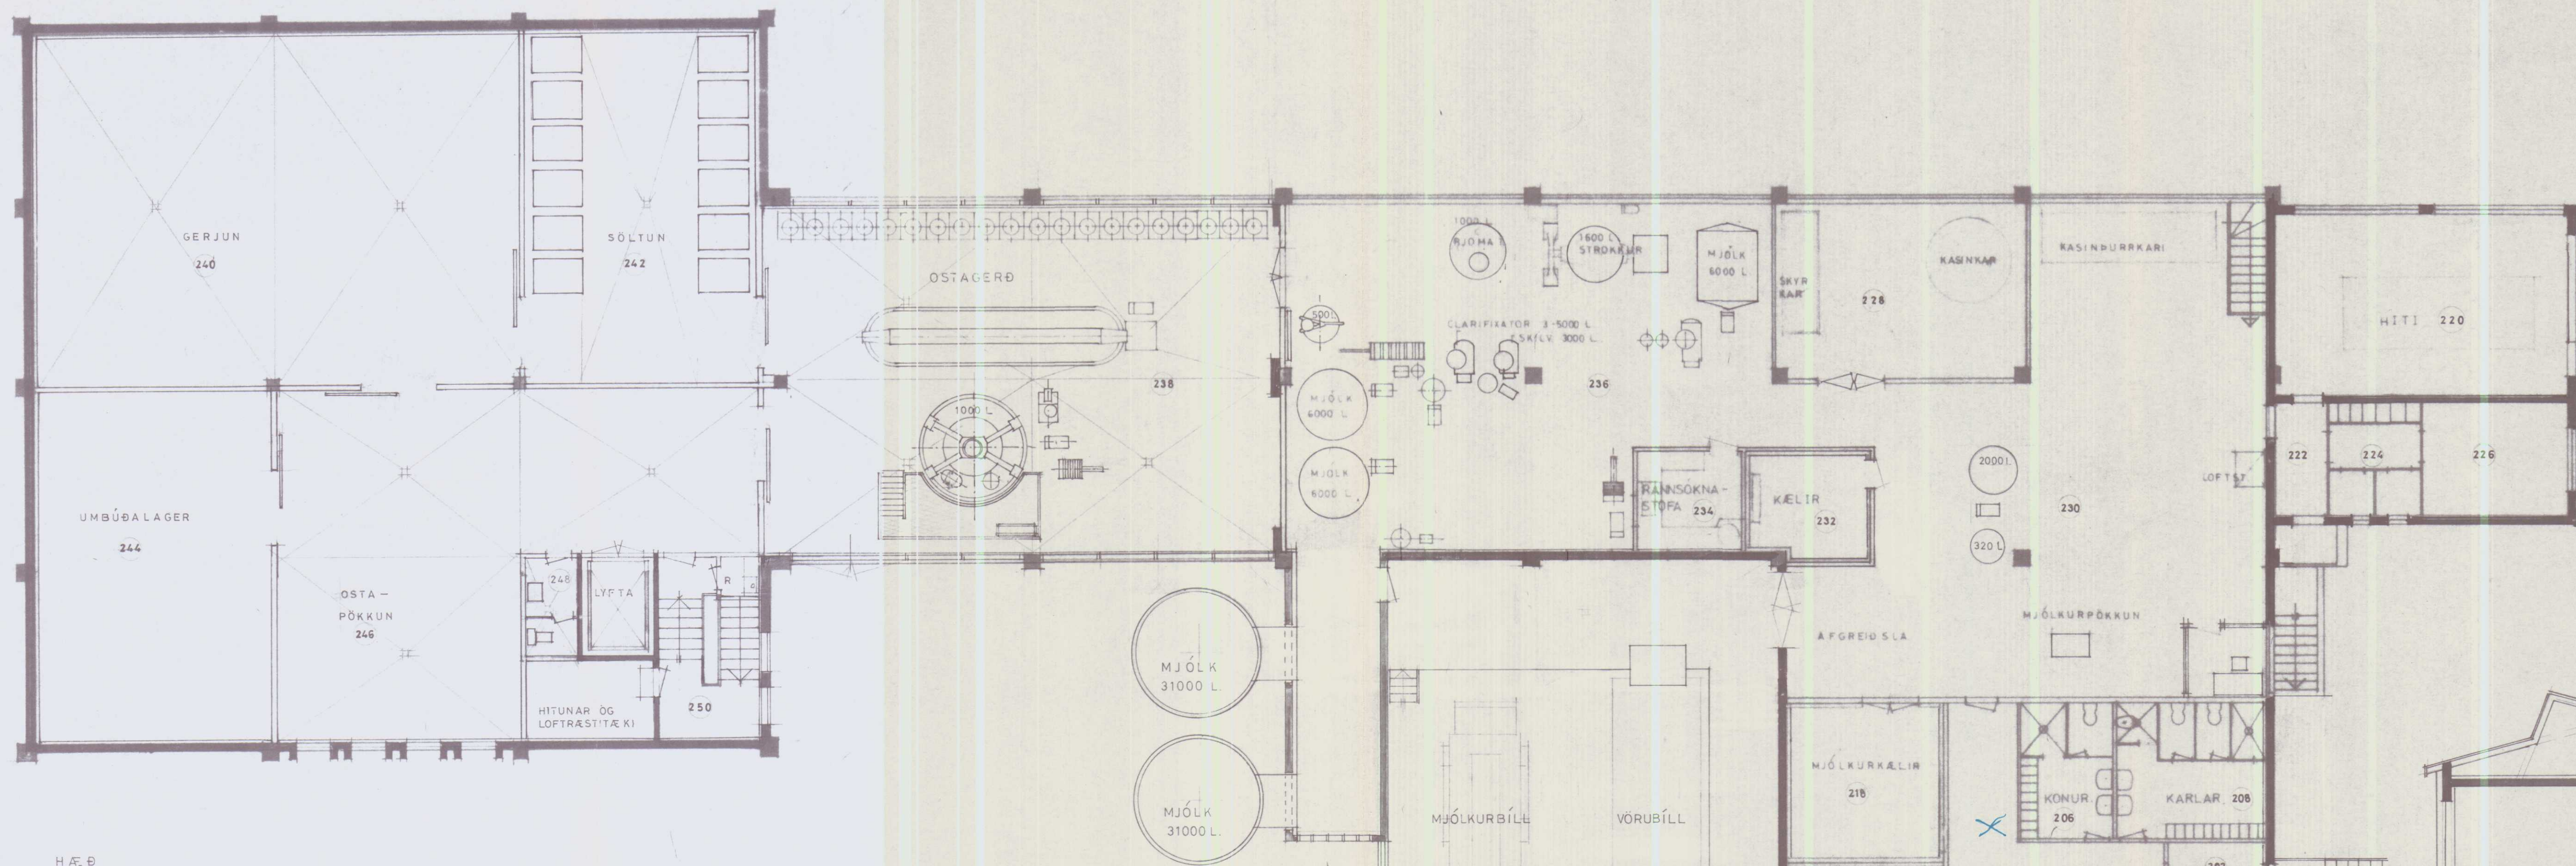
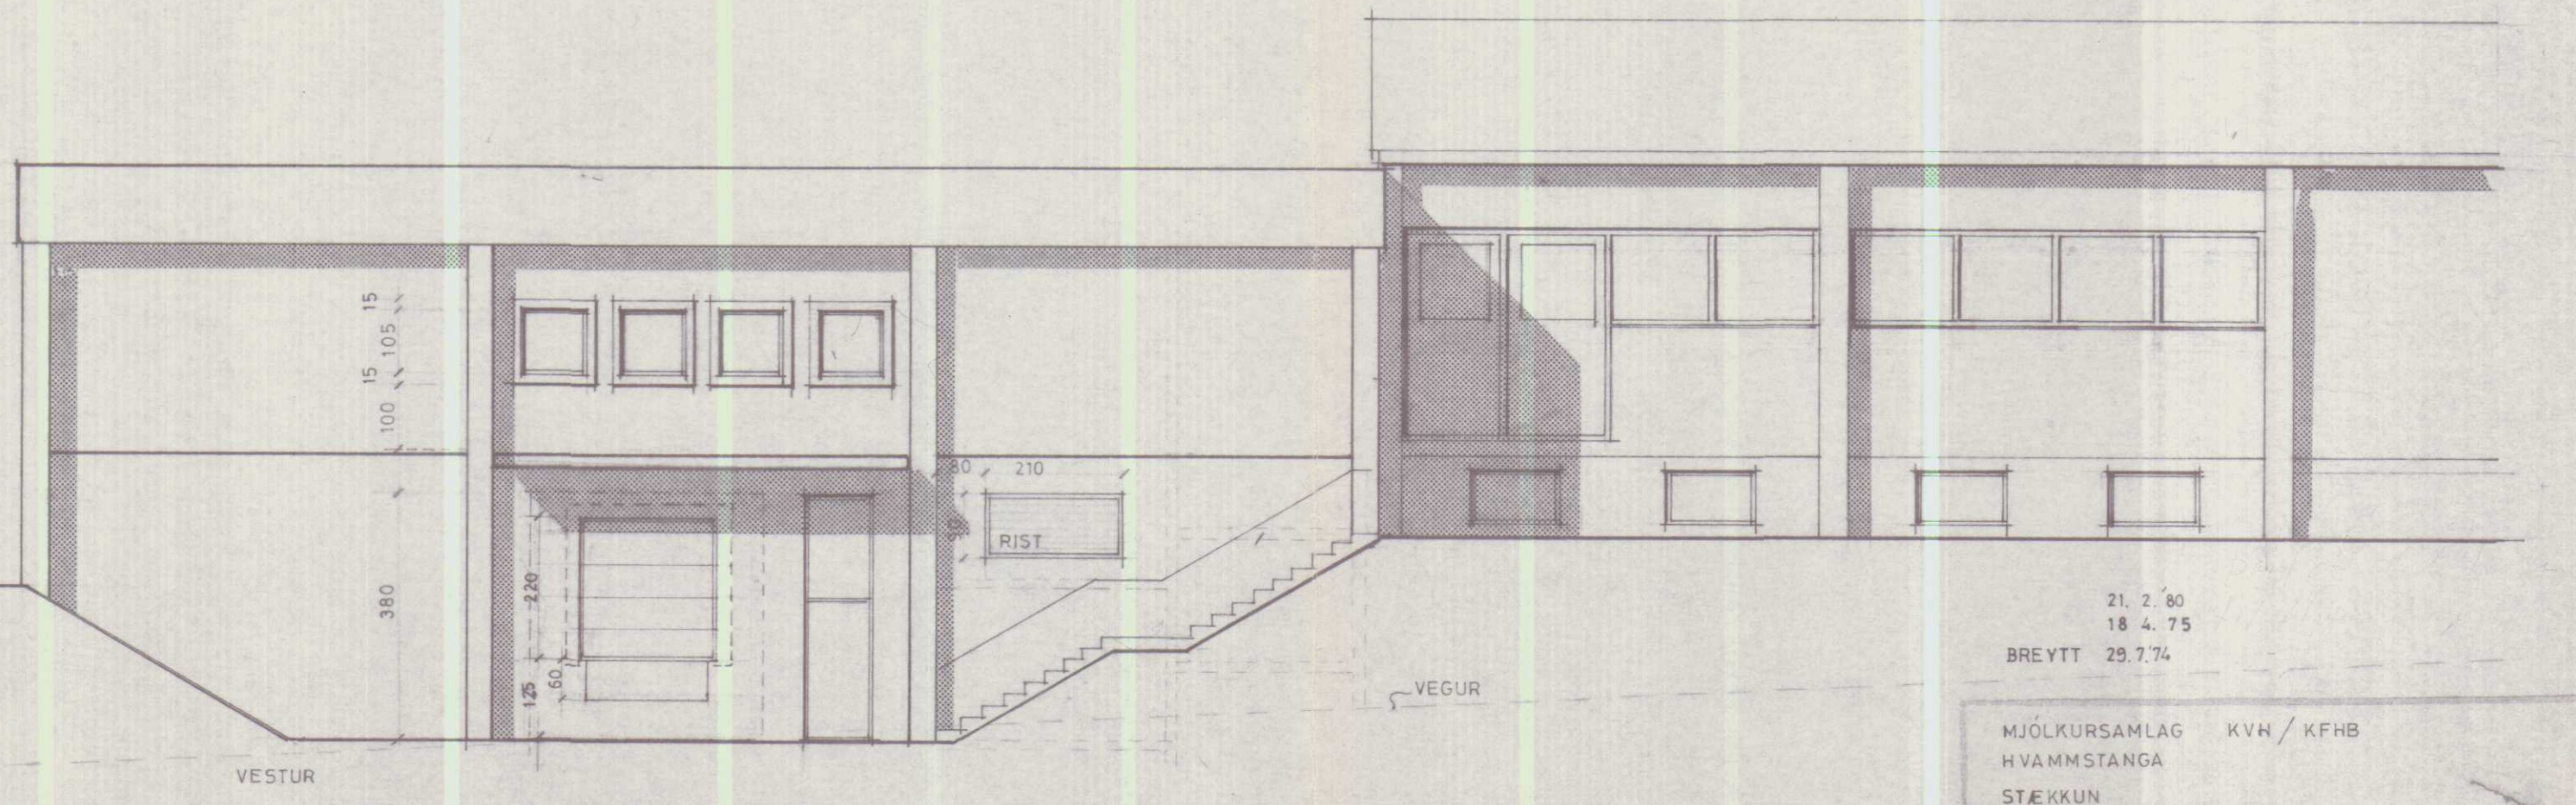
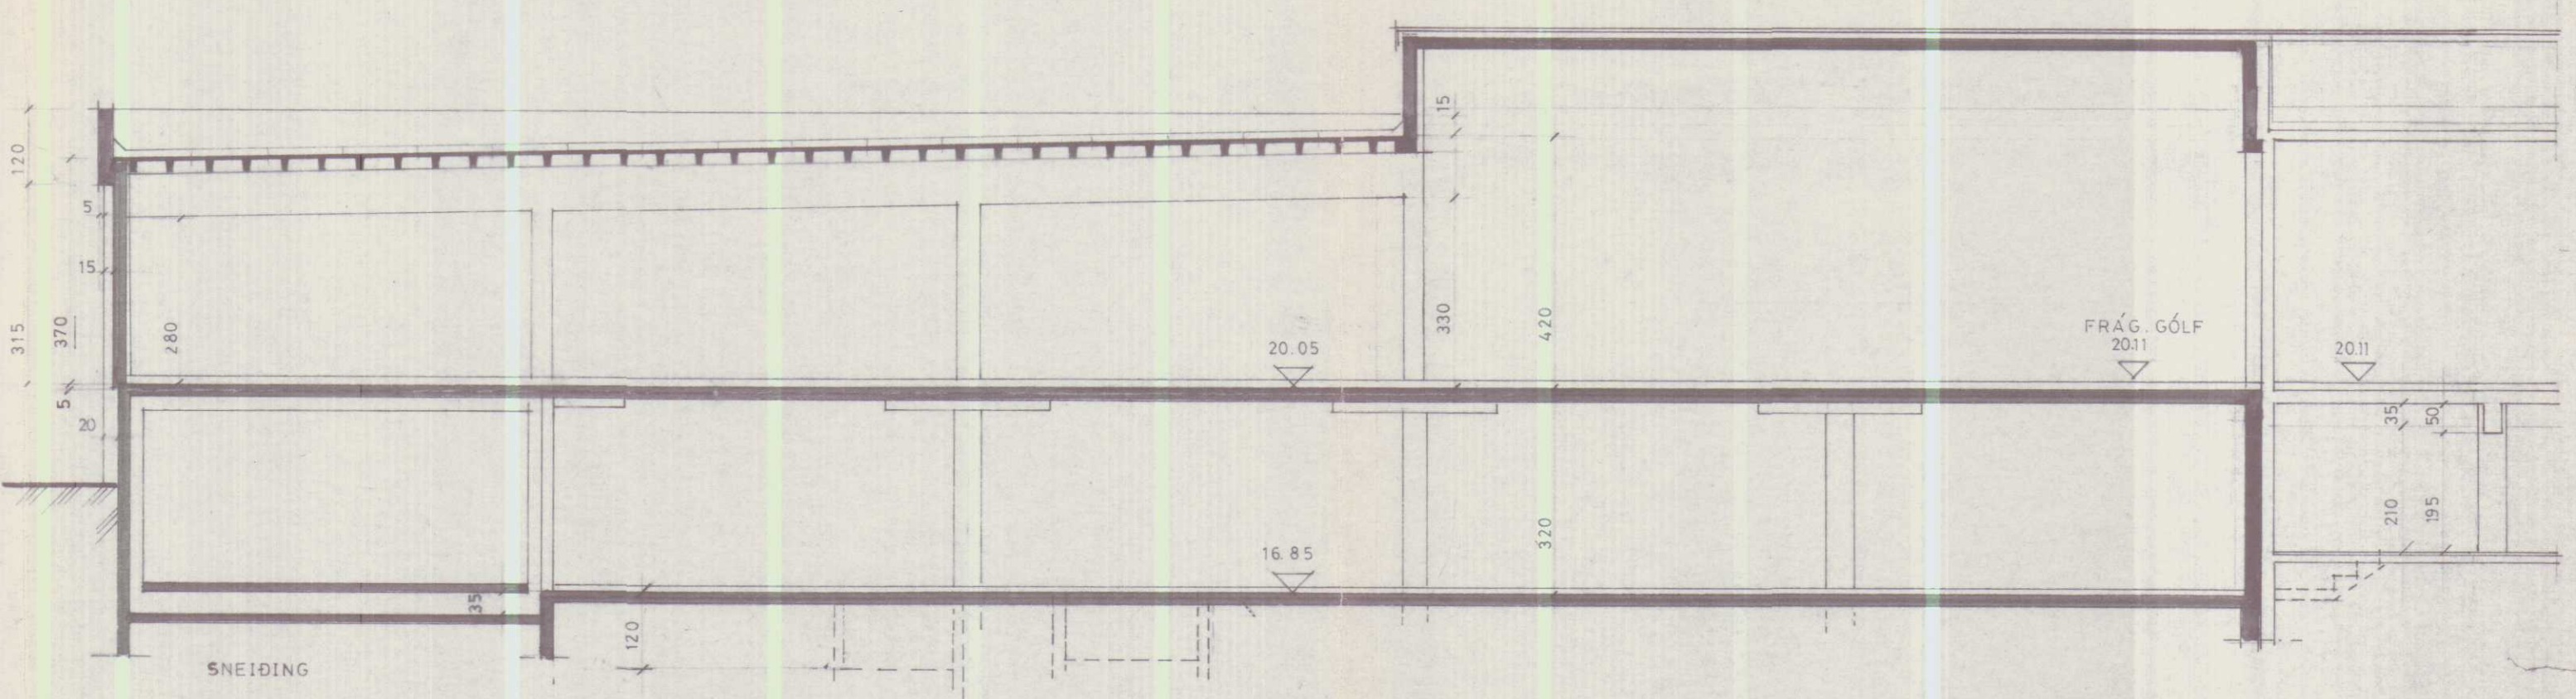
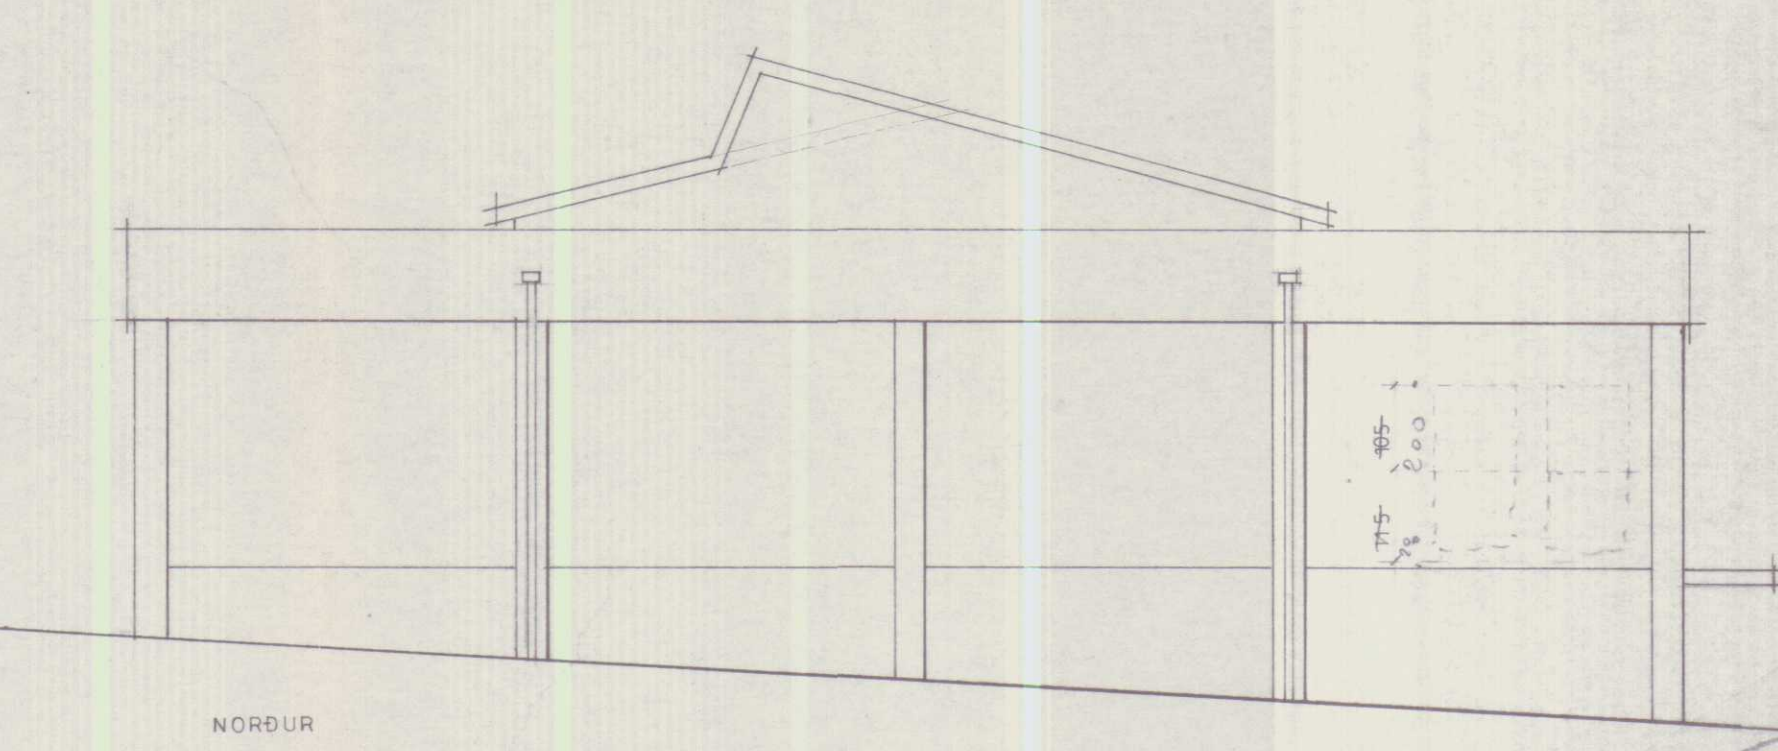
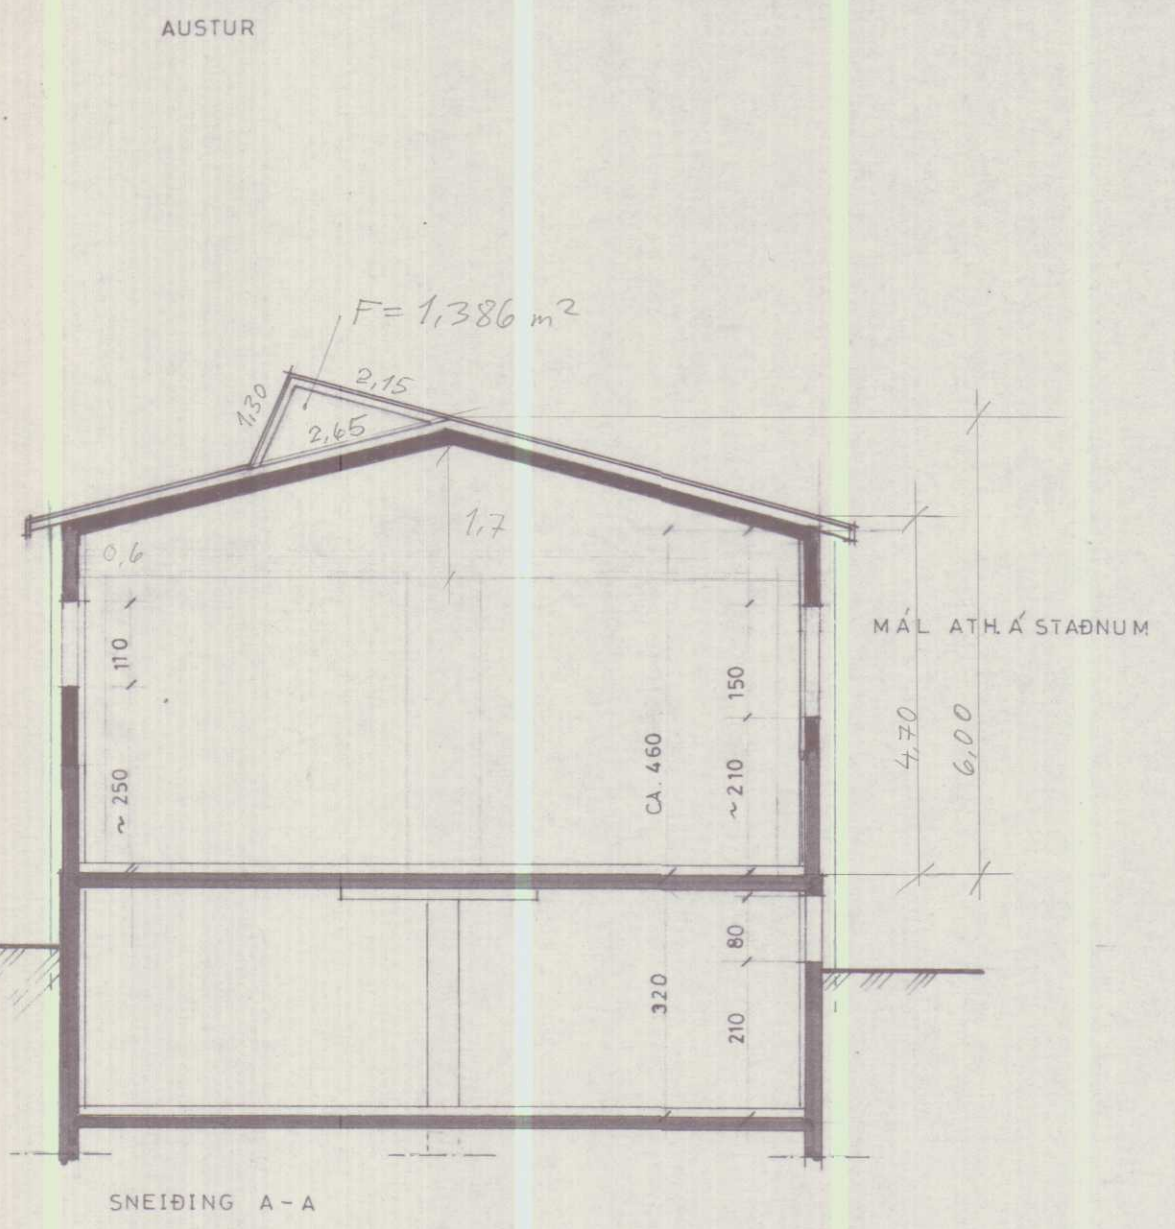
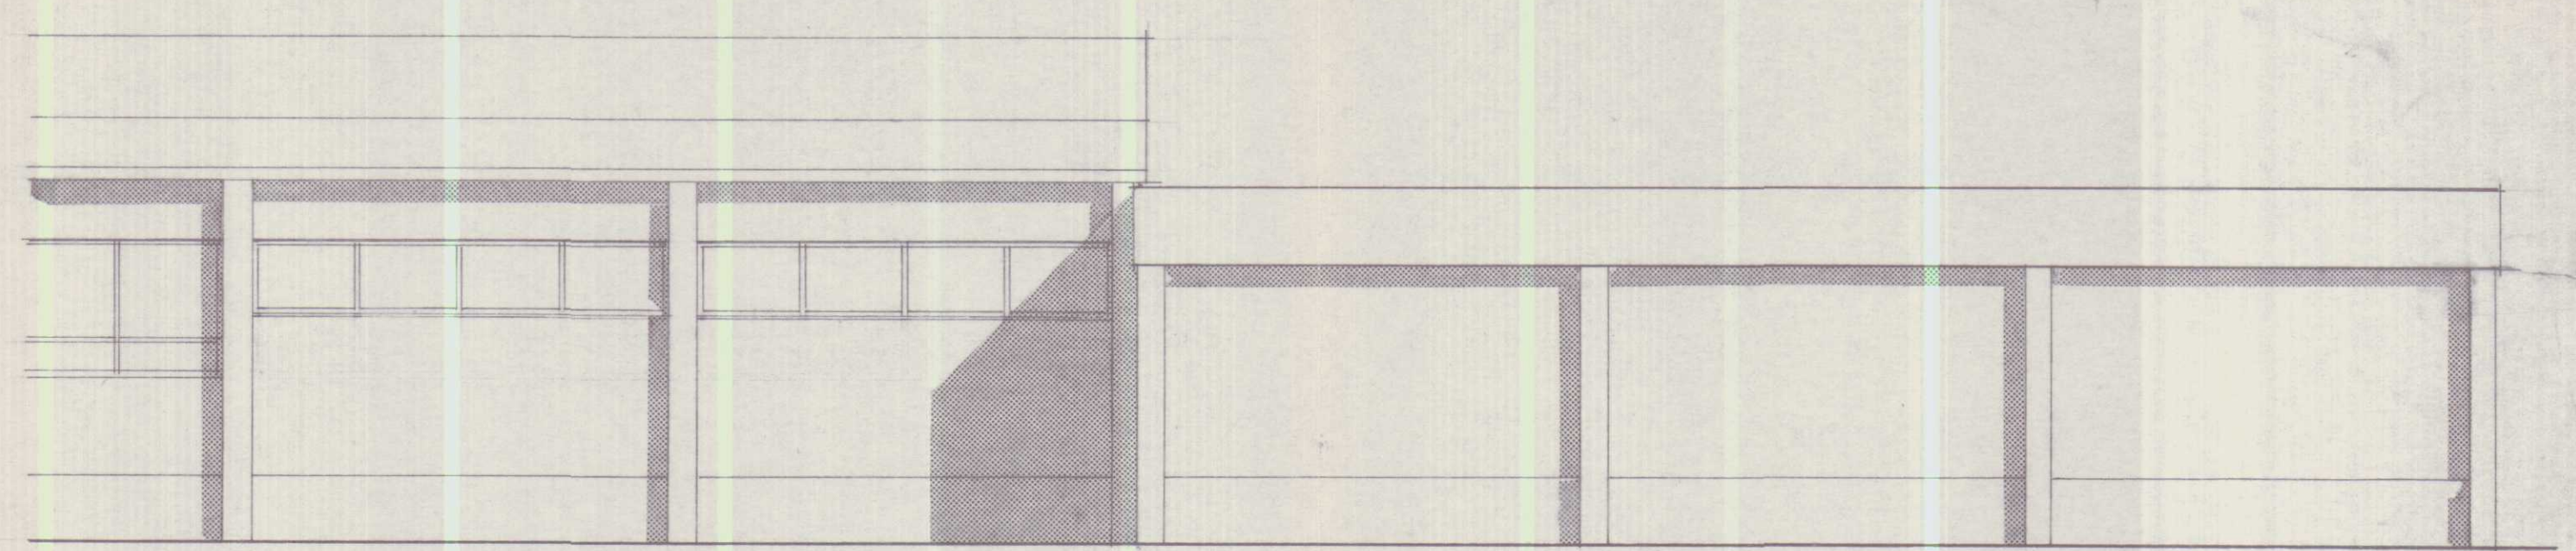


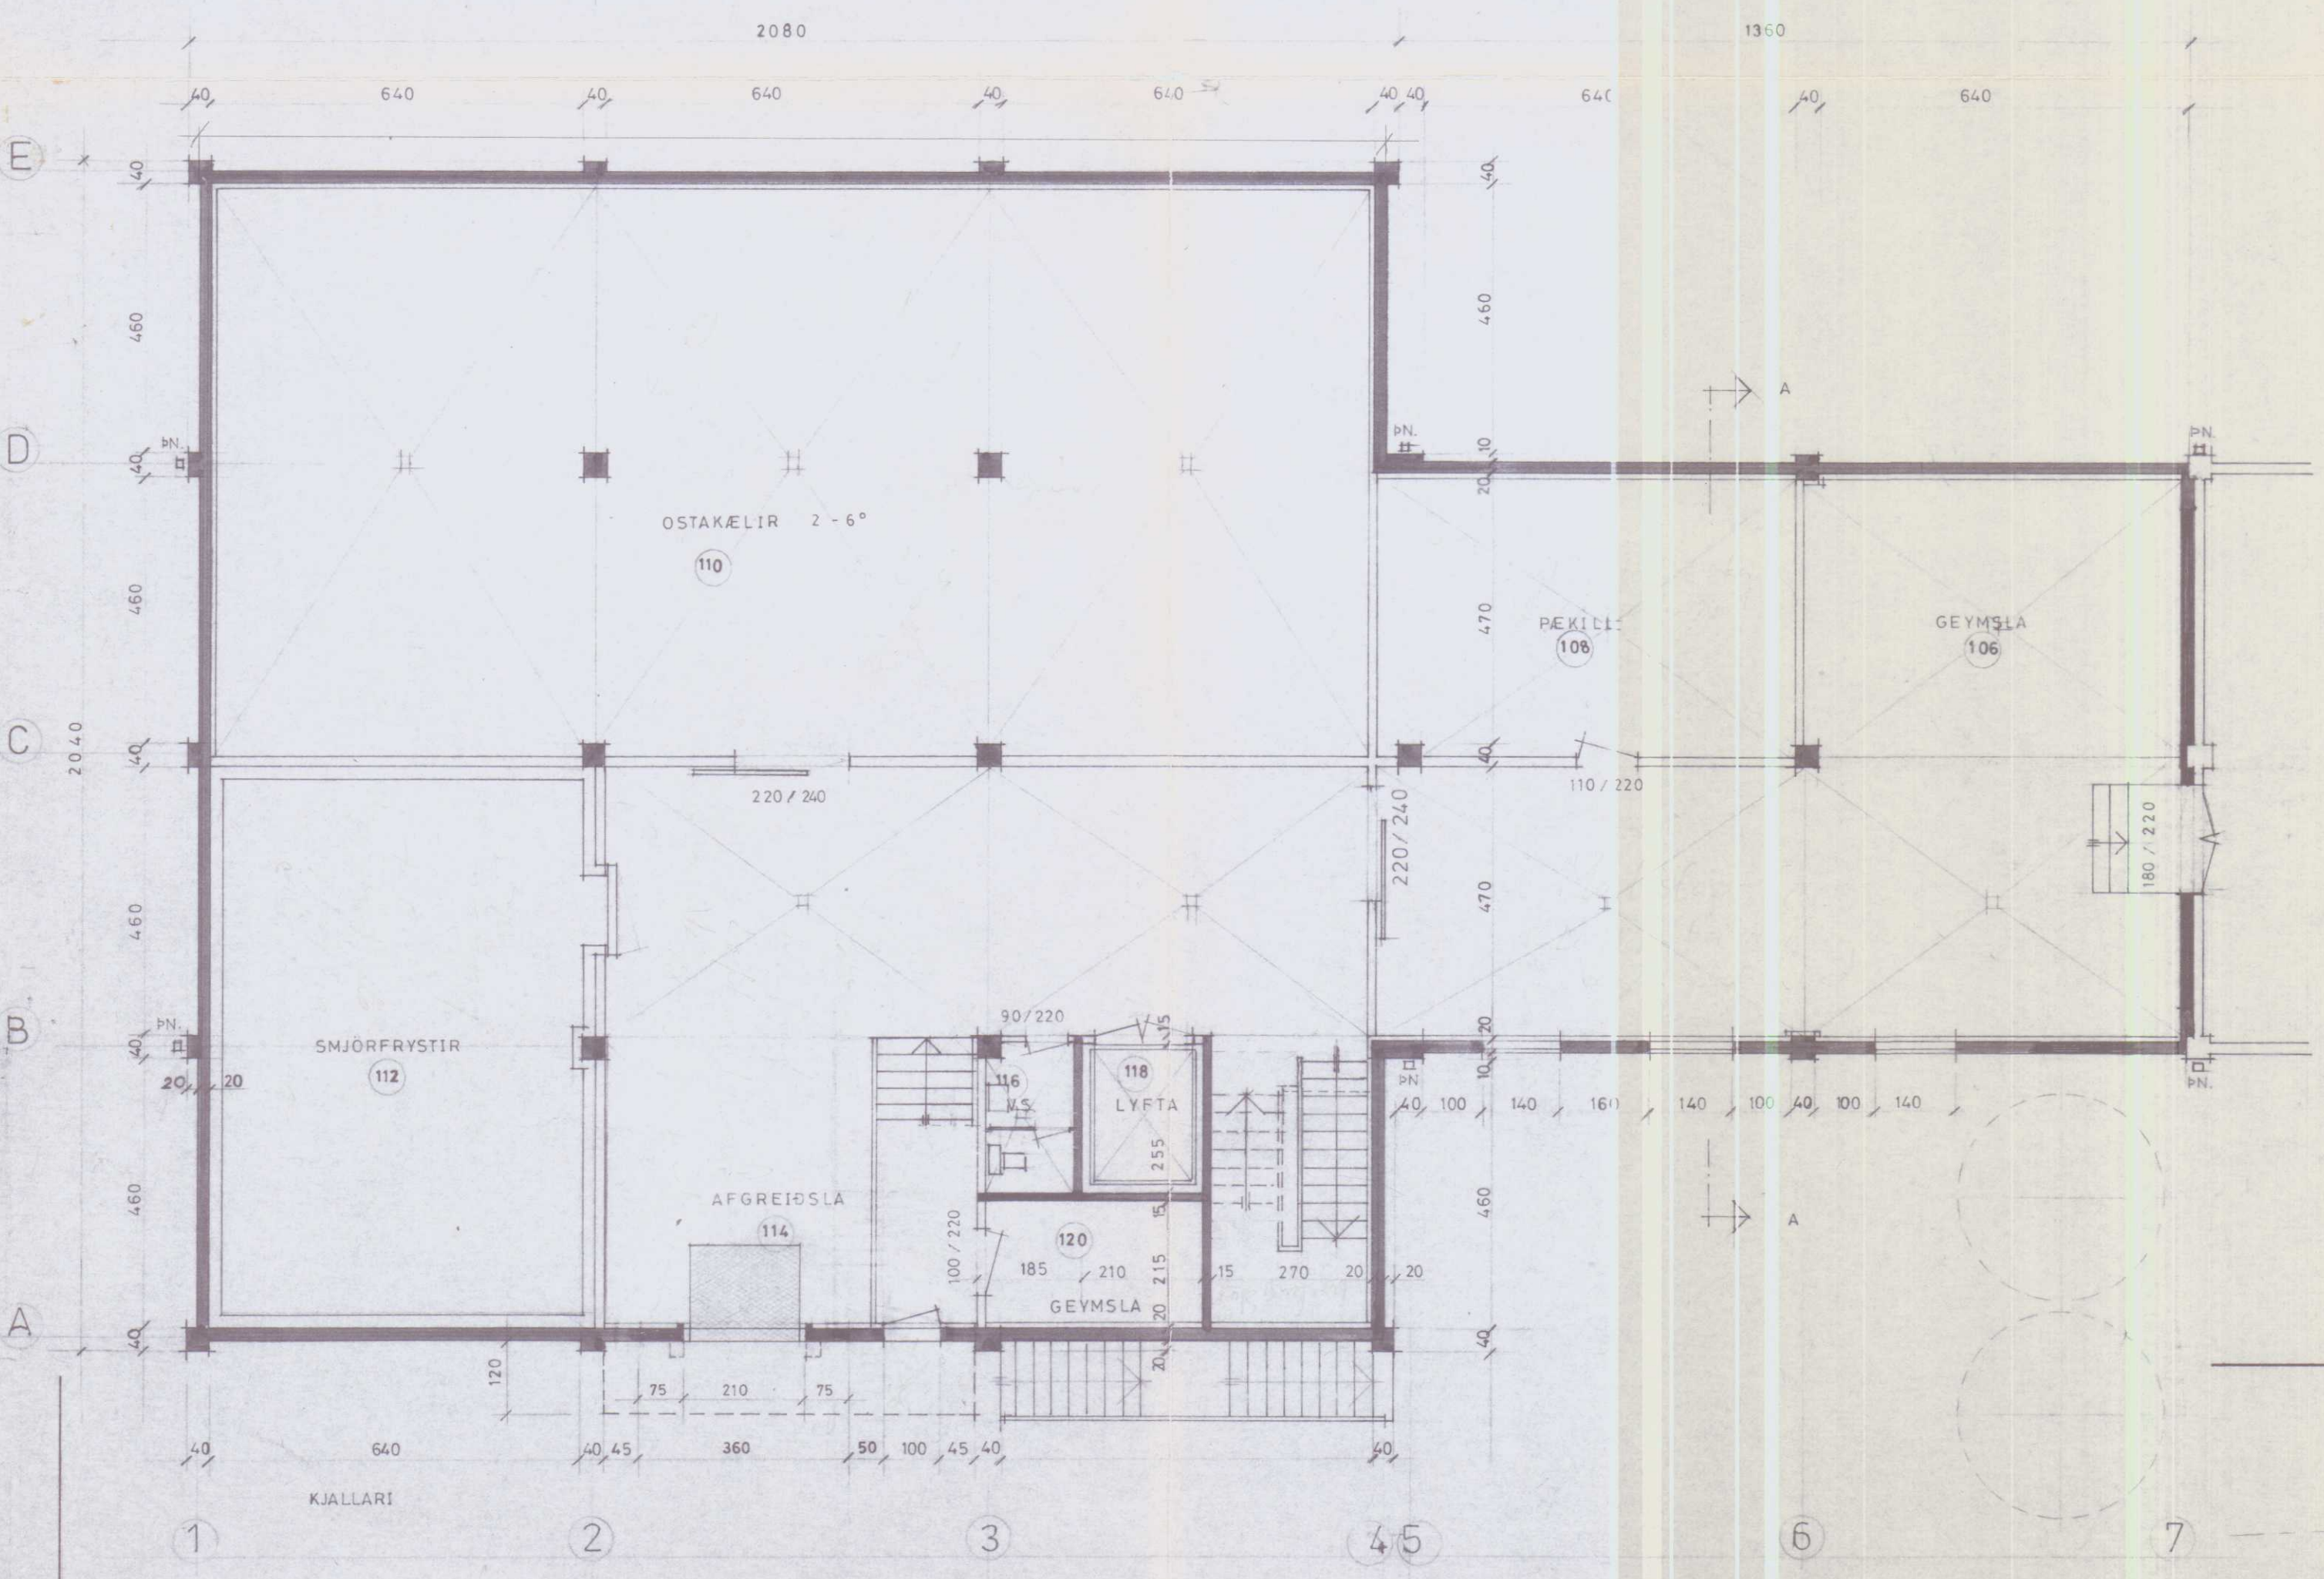

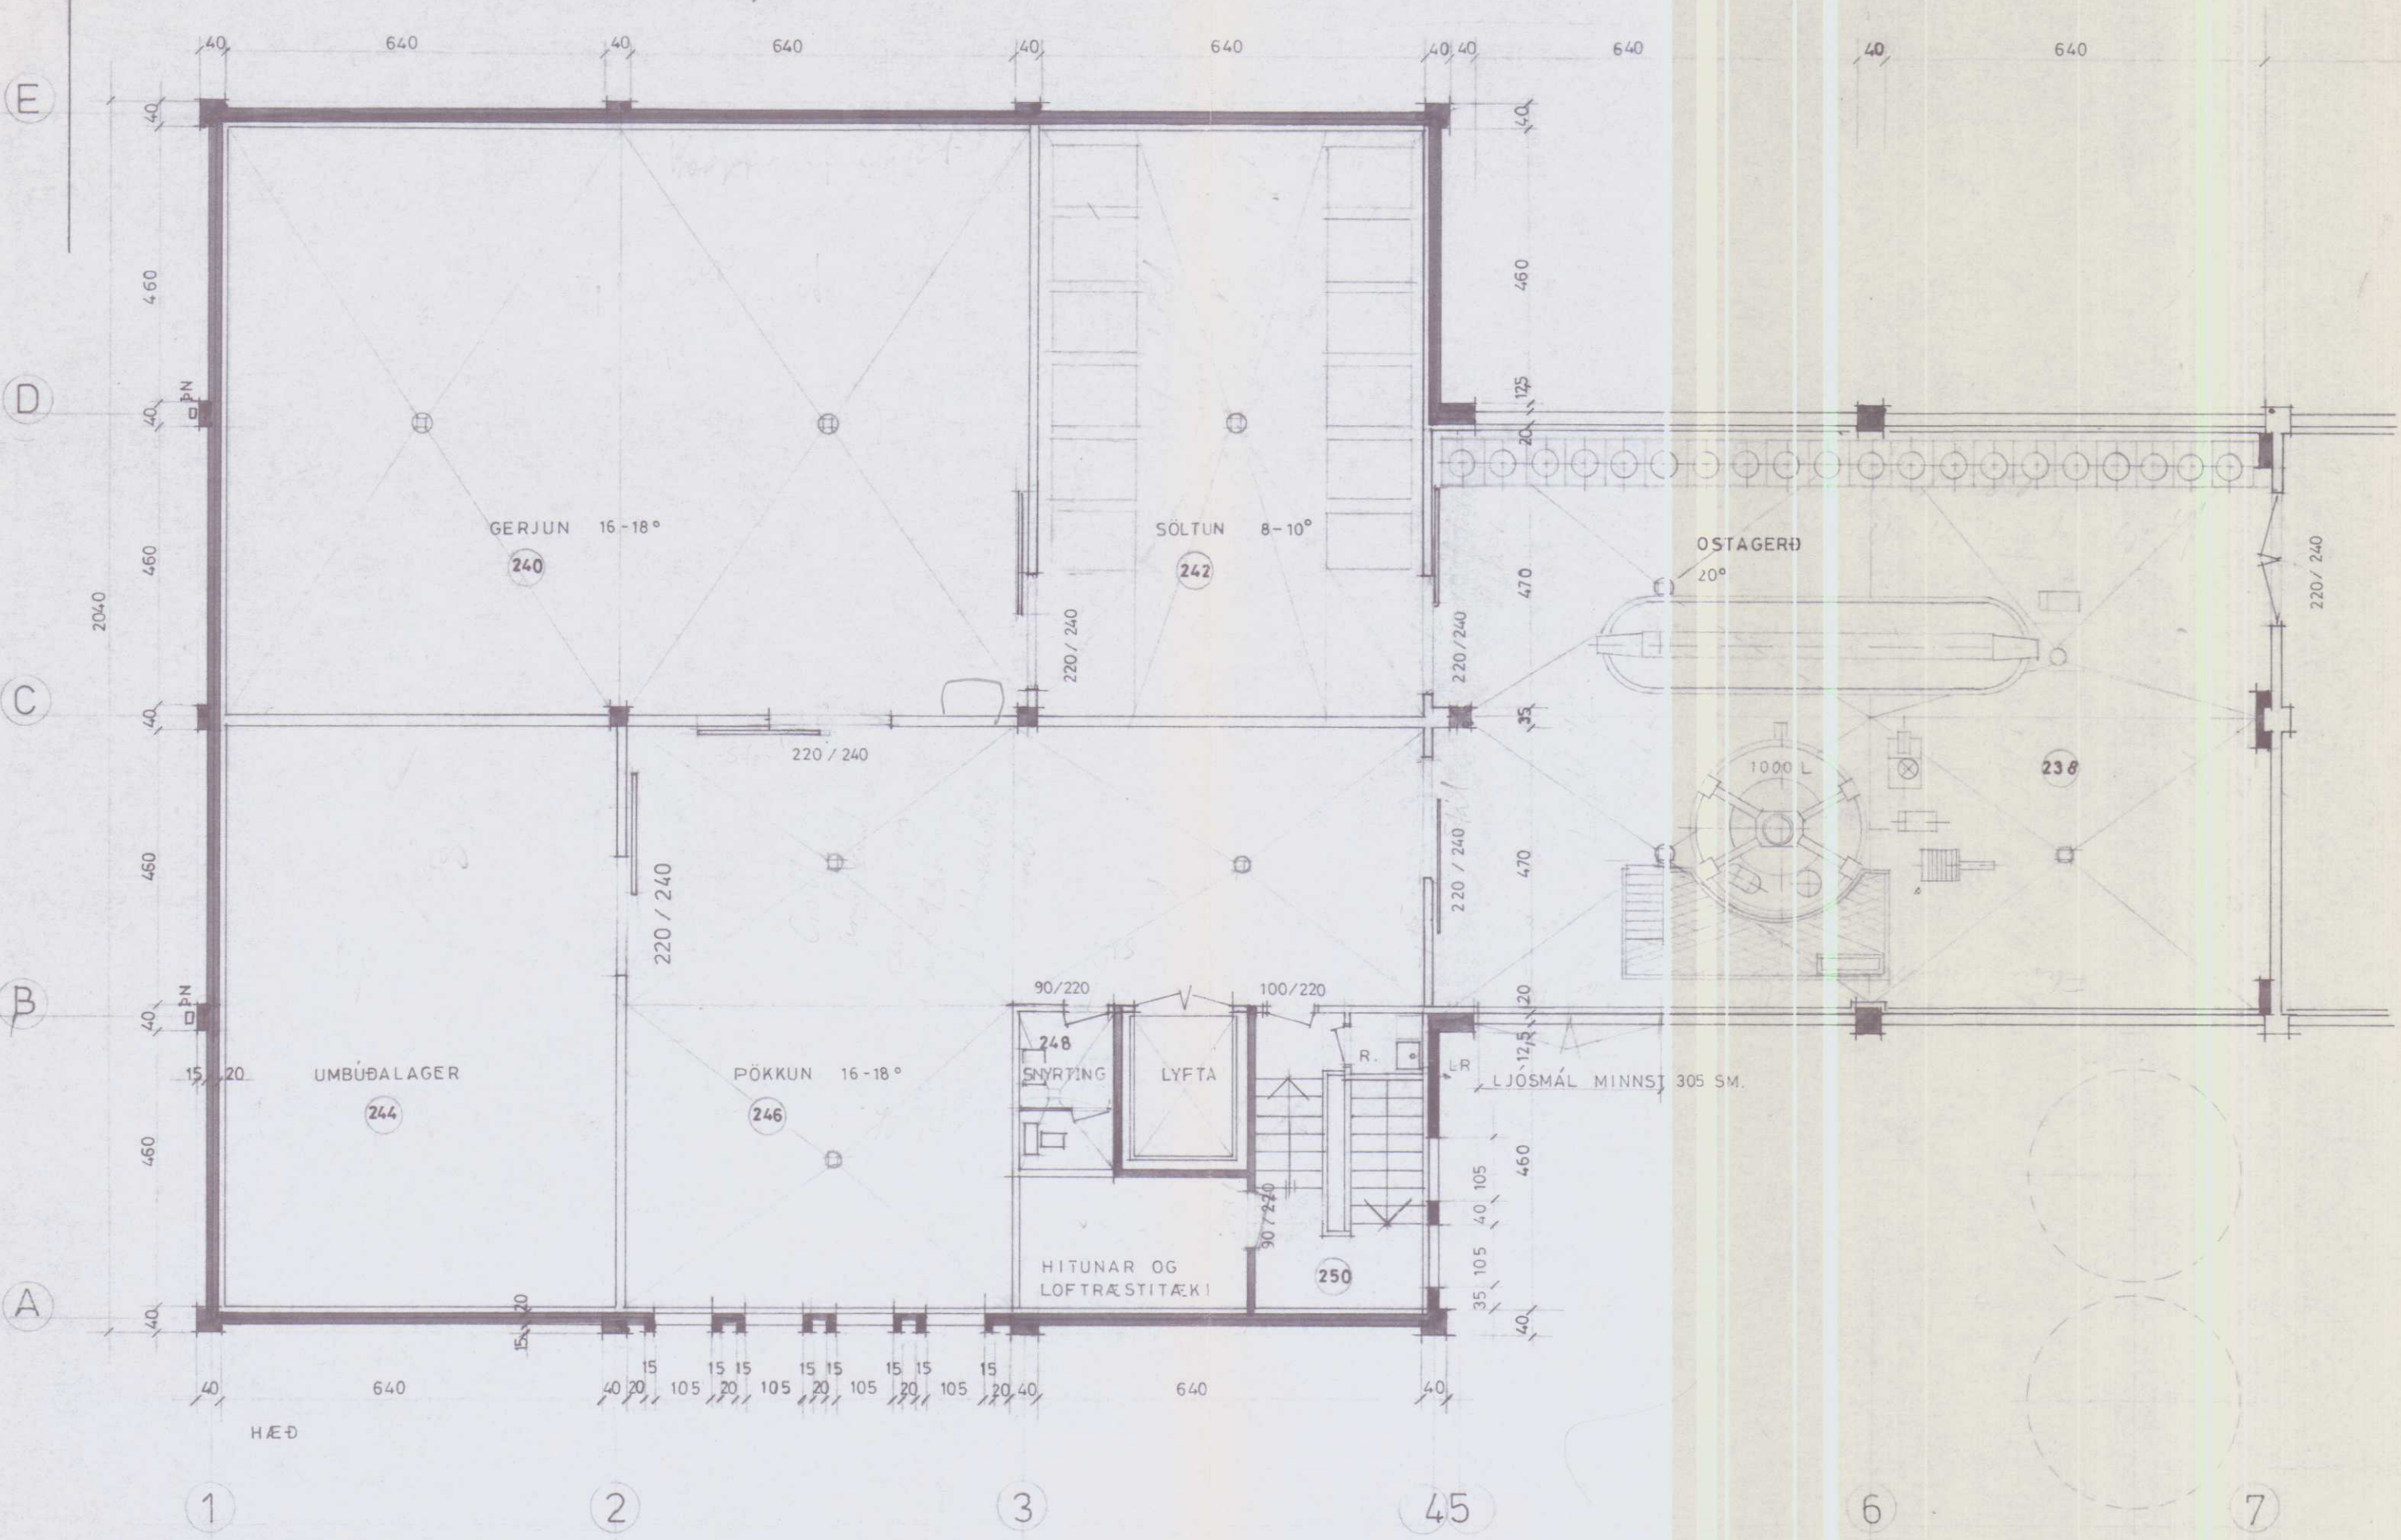

GRUNNFLÖTUR = 552,9 M²

21.2.80
18.4.75
BREYTT 29.7.74

MJÖLKURSAMLAG KVH/KFHB
HVAMMSTANGA
STÆKKUN

V. 250402 2004
M. 1:100 D. 5.6.74
Teikn. SE/GPB

Teiknistofa S.I.S.

SKANNAD

