




Samþykkt í byggingarnefnd
18. júní 1996
BYGGINGARFULLTRÚINN
HVAMMSTANGA
Hautumásson

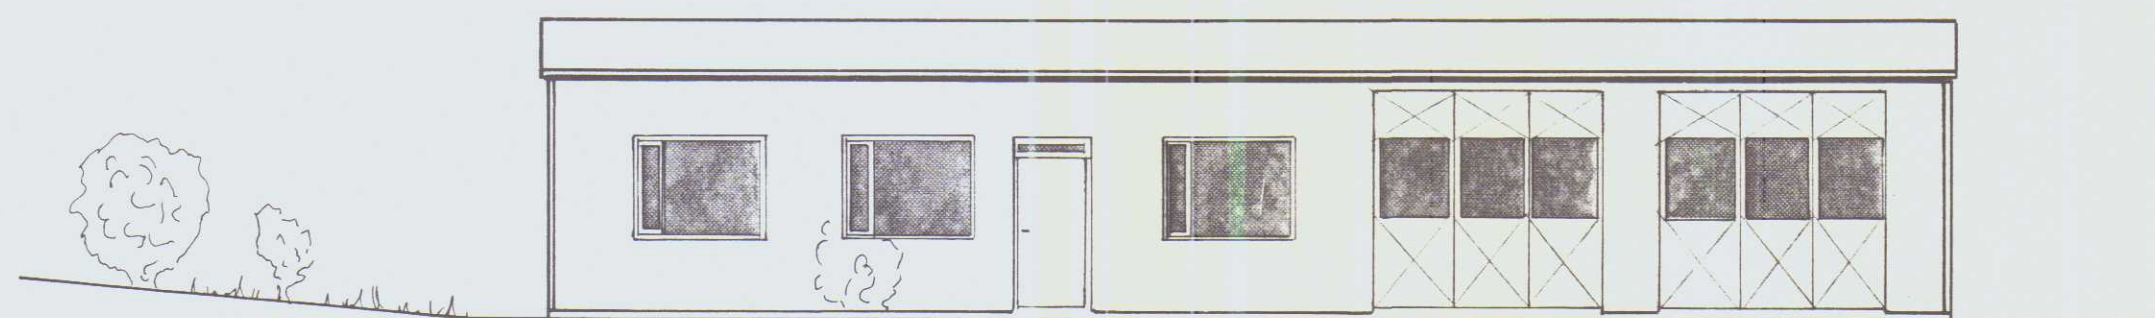


VESTUR

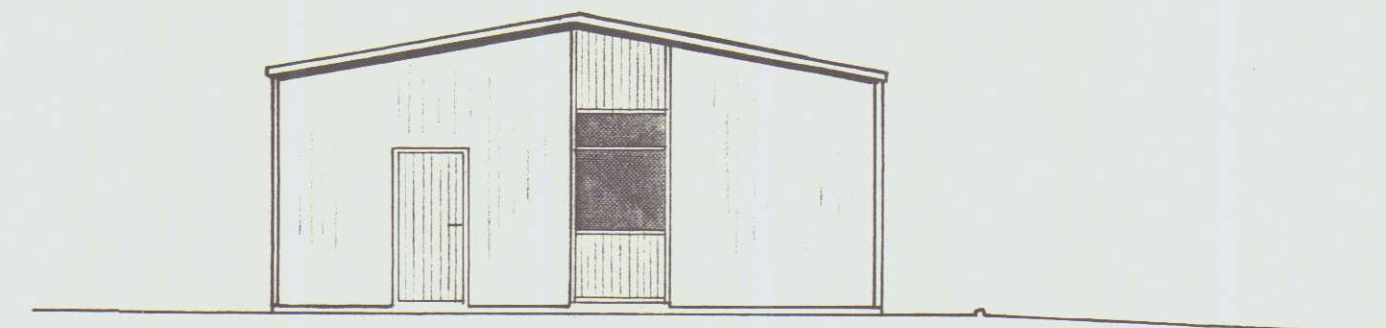

NORDUR

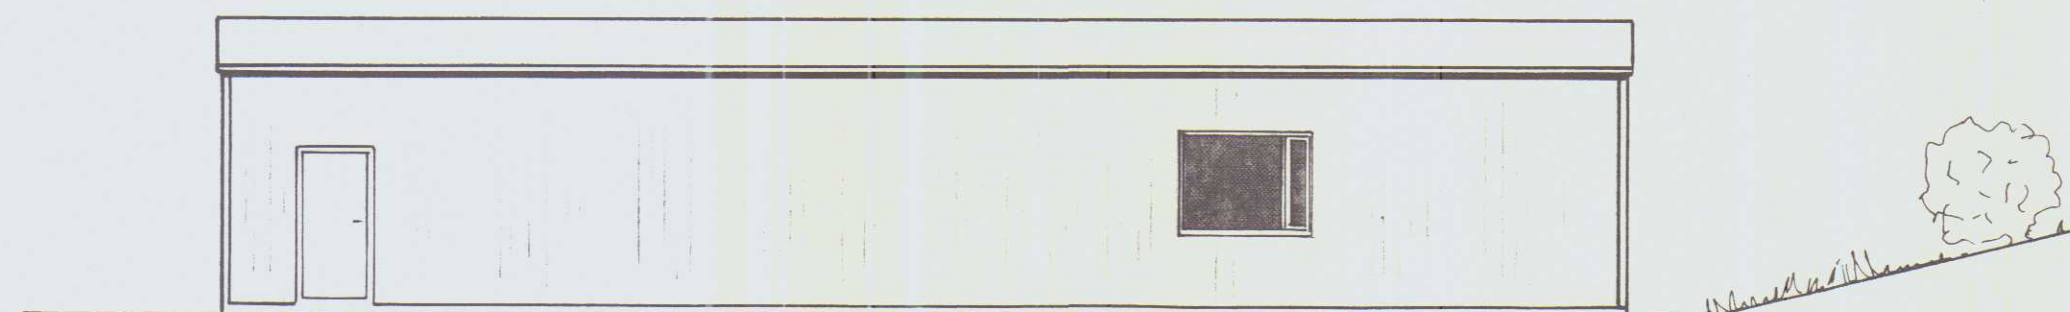

AUSTUR

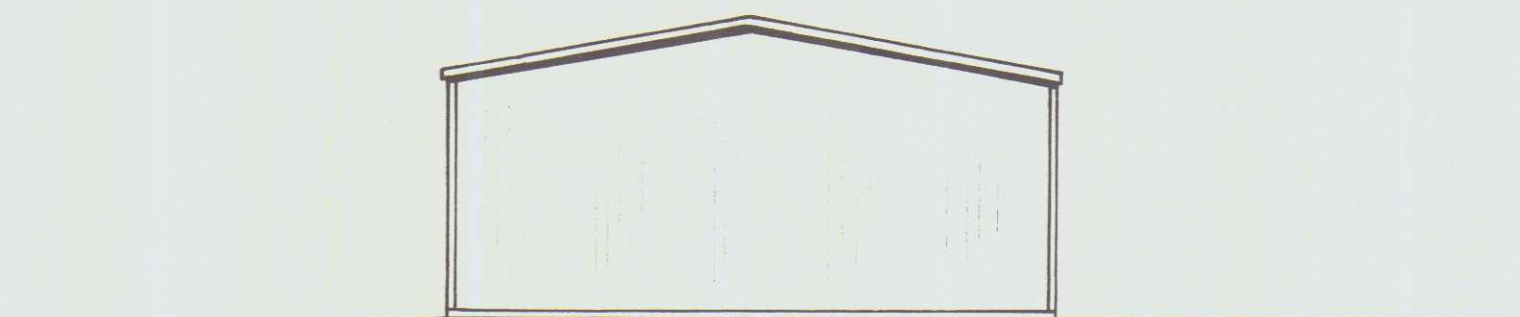

SUÐUR

SKANNAD

DAGS.	SAMÞ.	HVERJU BREYTT




HOFÐABRAUT 29 - HVAMMSTANGA

ÚTLIT
Láðar Brúnn



T.20.02.96.KE
U. Y.A6 S.A6
M = 1:100
2.5232.01

Samþykkt í byggingarnefnd
18. júní 1996
BYGGINGARFULLTRÚNN
HVAMMSTANGA
Hautius Branney

GRUNNMYND 1:100

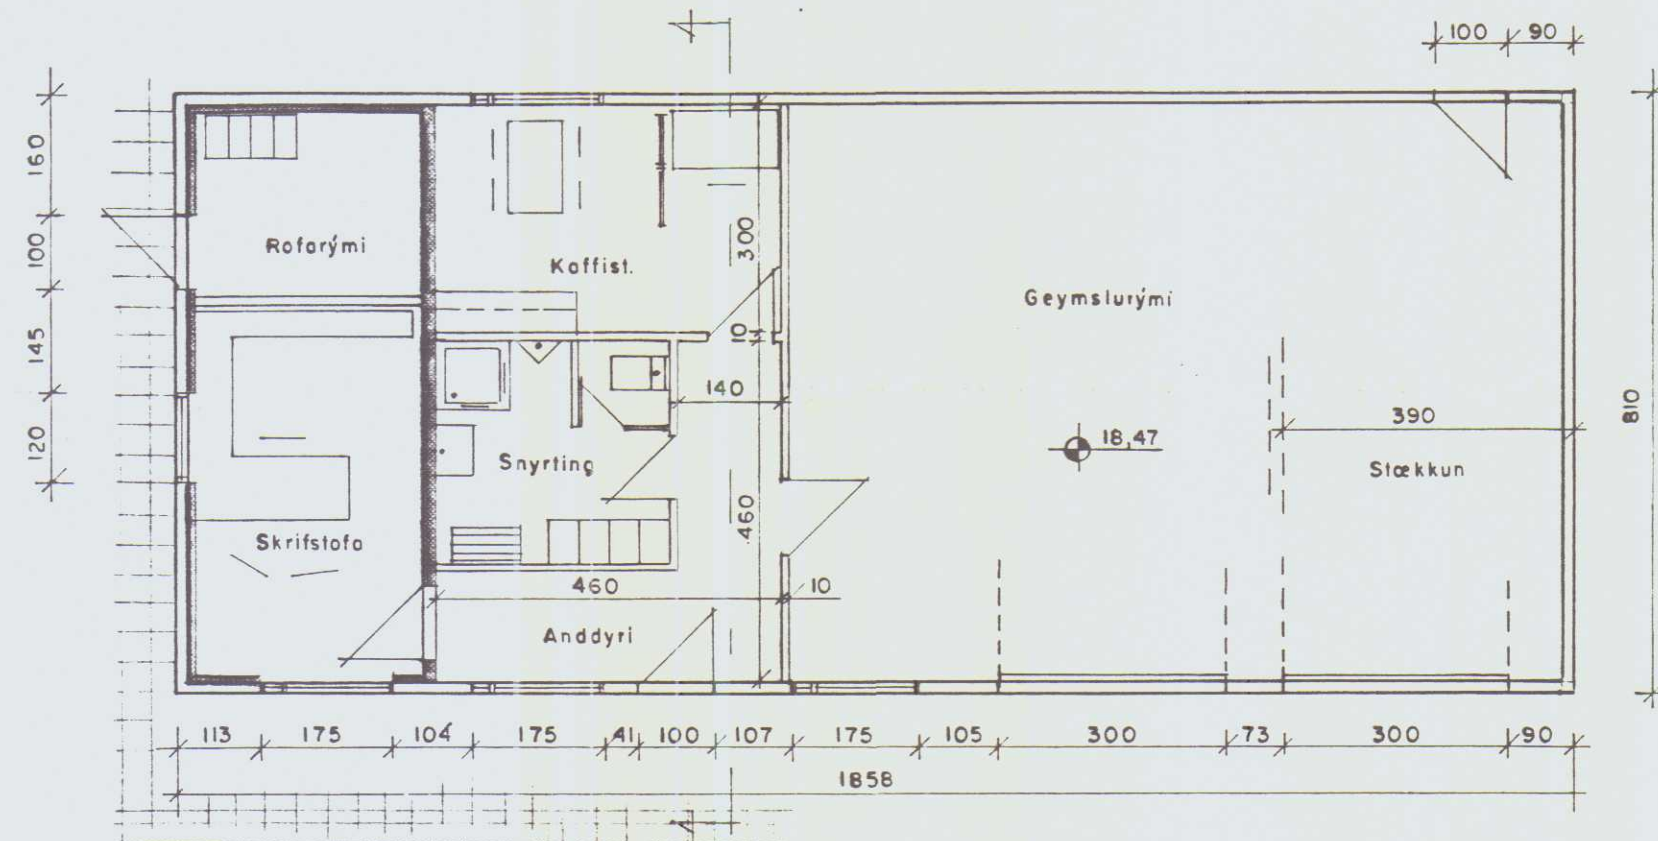

AFSTÖÐUMYND 1:500

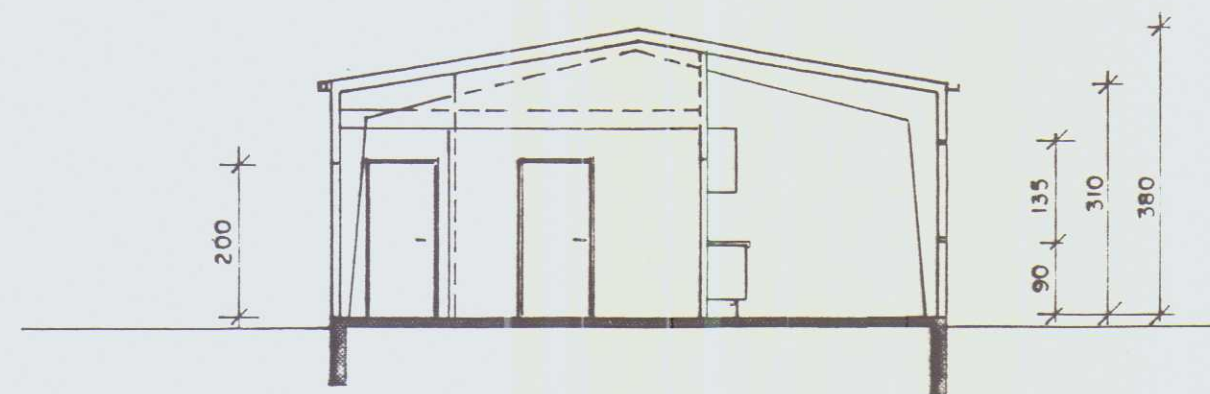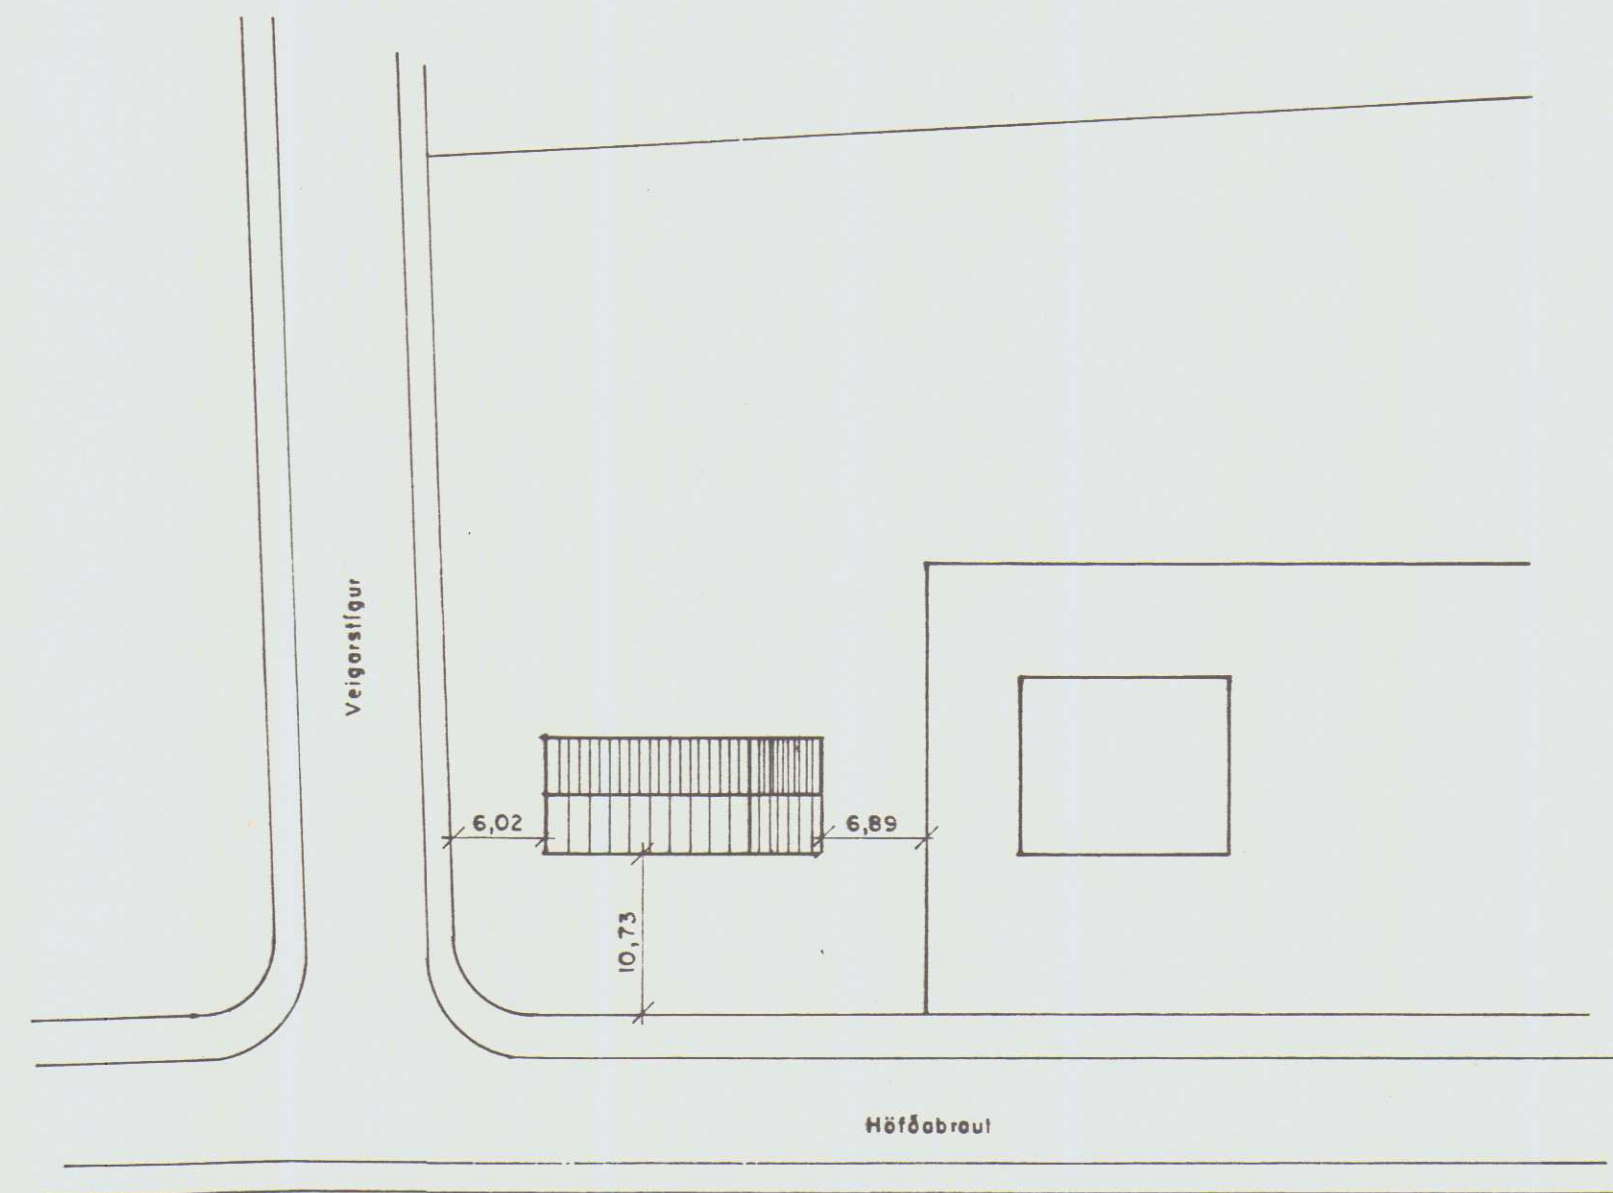

SNID 1:100

Eldri bygging:	Flatarmál	119 m ²
	Rúmmál	410 m ³
Nýbygging:	Flatarmál	32 m ²
	Rúmmál	110 m ³
Lóðarstærð:		3084 m ²

SKANNAD

HOFÐABRAUT 29 - HVAMMSTANGA

DAGS.	SAMP.	HVERJU BREYTT
-------	-------	---------------



GRUNNMYND- SNID
AFSTÖÐUMYND

Harður Sníem

T. 20.02.96.K.E
U. Y. A6 S. A6
M=1:100, 1:500
2.5231.01