



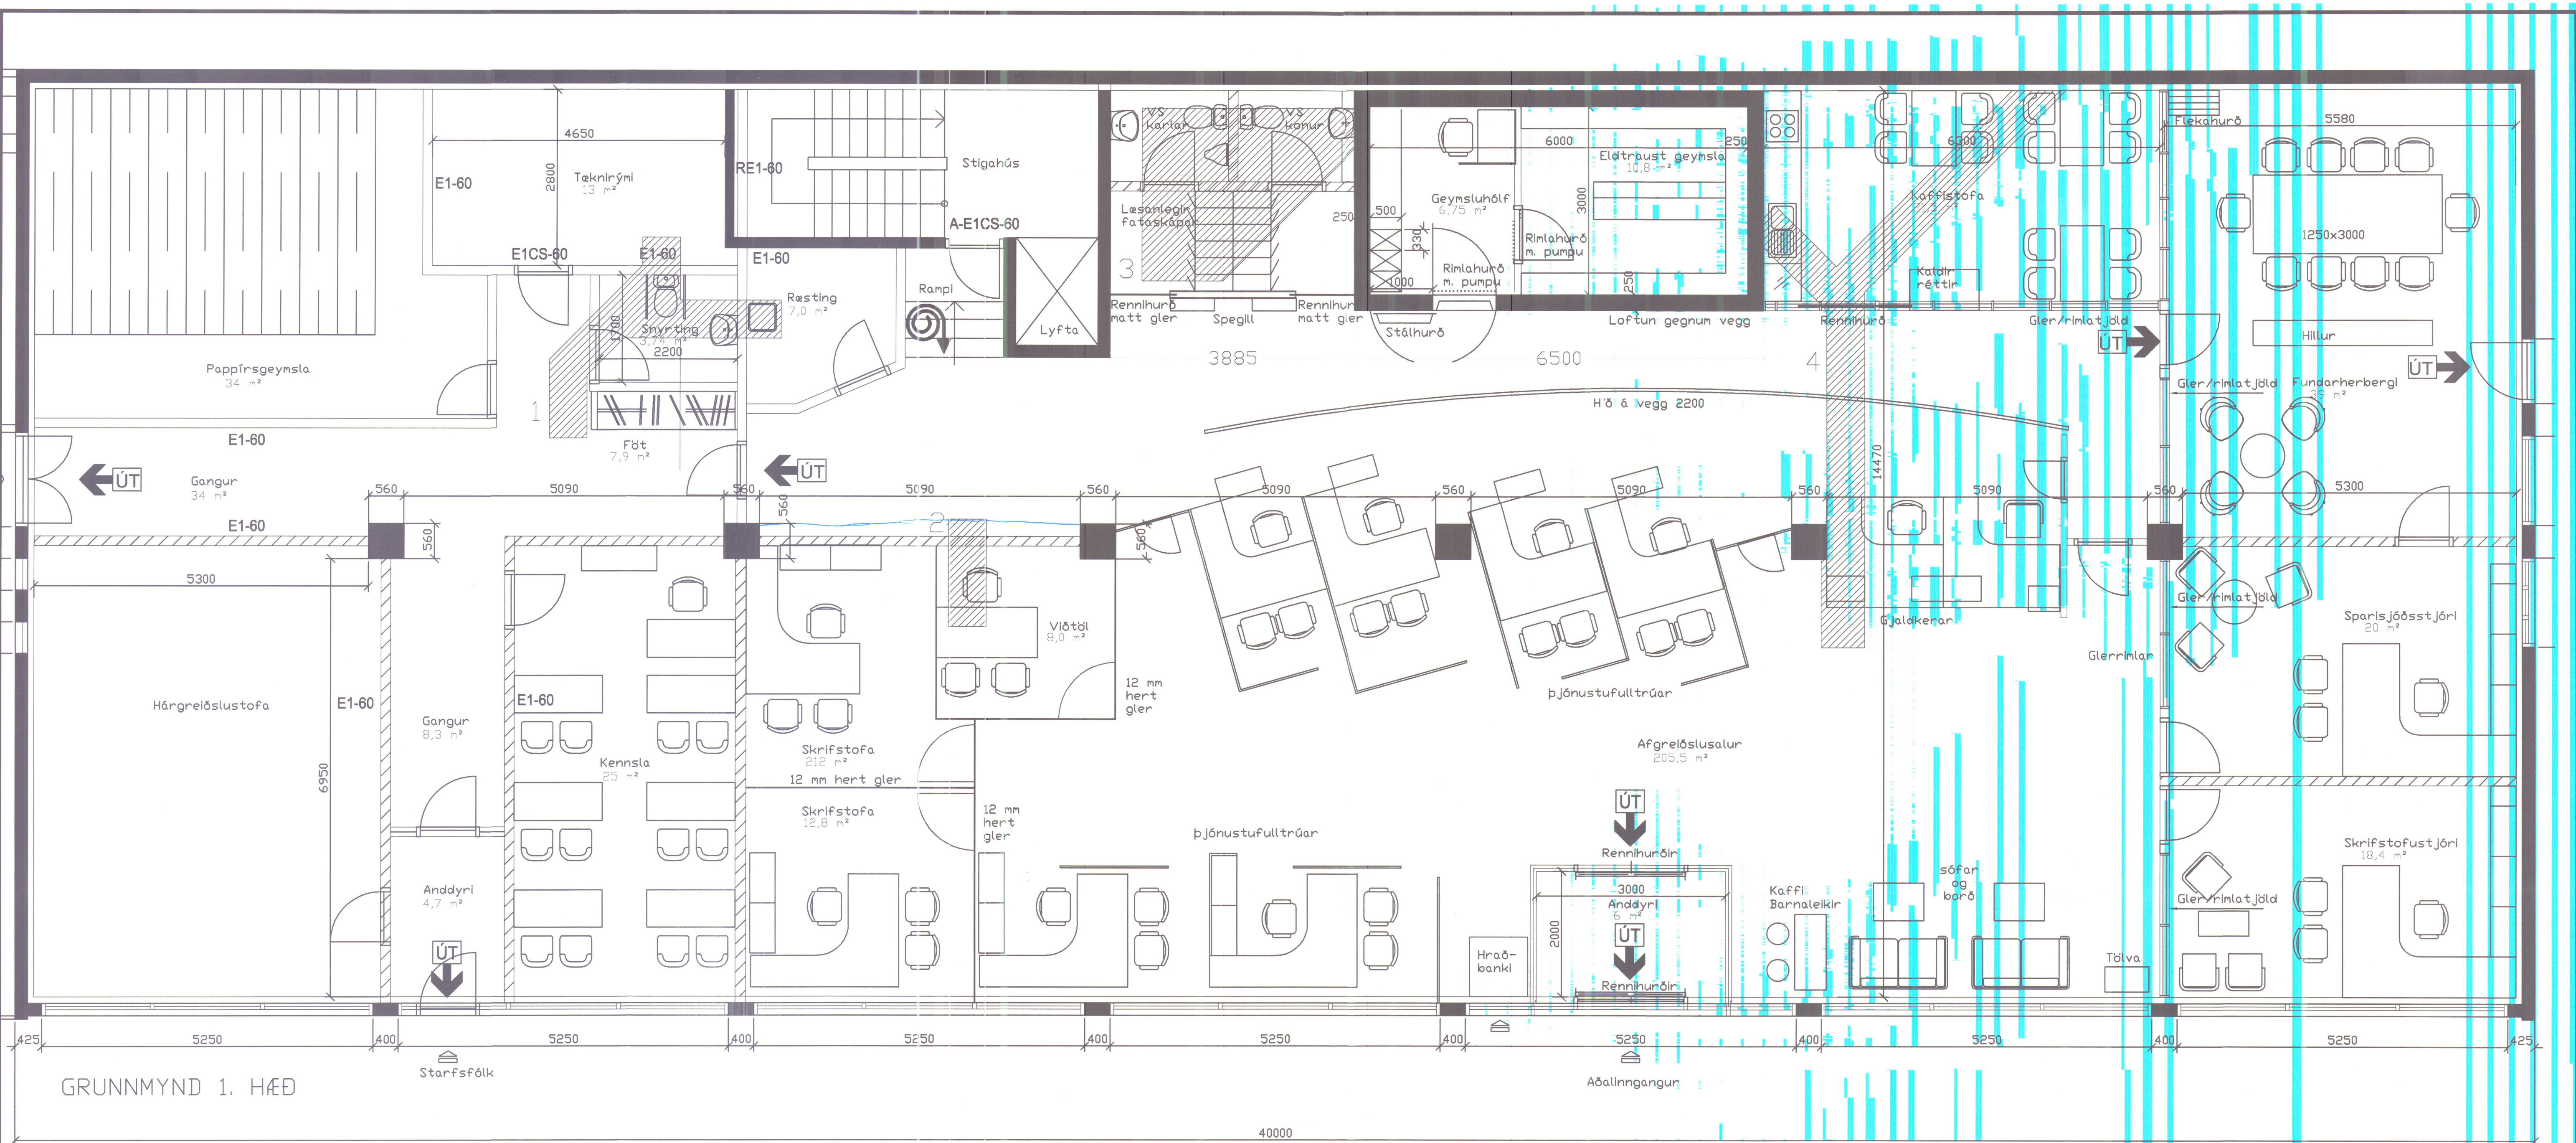


FRÁGANGUR GÓLFRAUFA

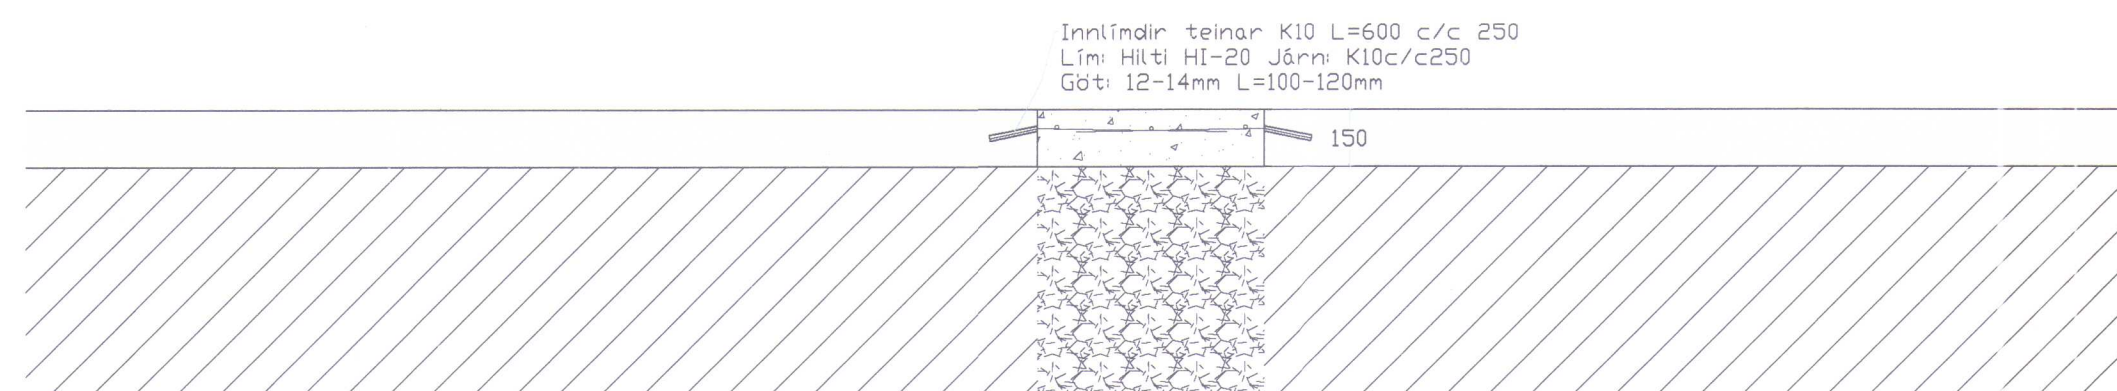


GÓLFRAUFAR FYRIR LAGNIR


- 1 F=3,65m² L=12,5m
- 2 F=1,02m² L=4,6m
- 3 F=7,16m² L=11,2m
- 4 F=7,09m² L=24,8m

ELDTRAUST GEYMSLA, BURÐARVIRKI

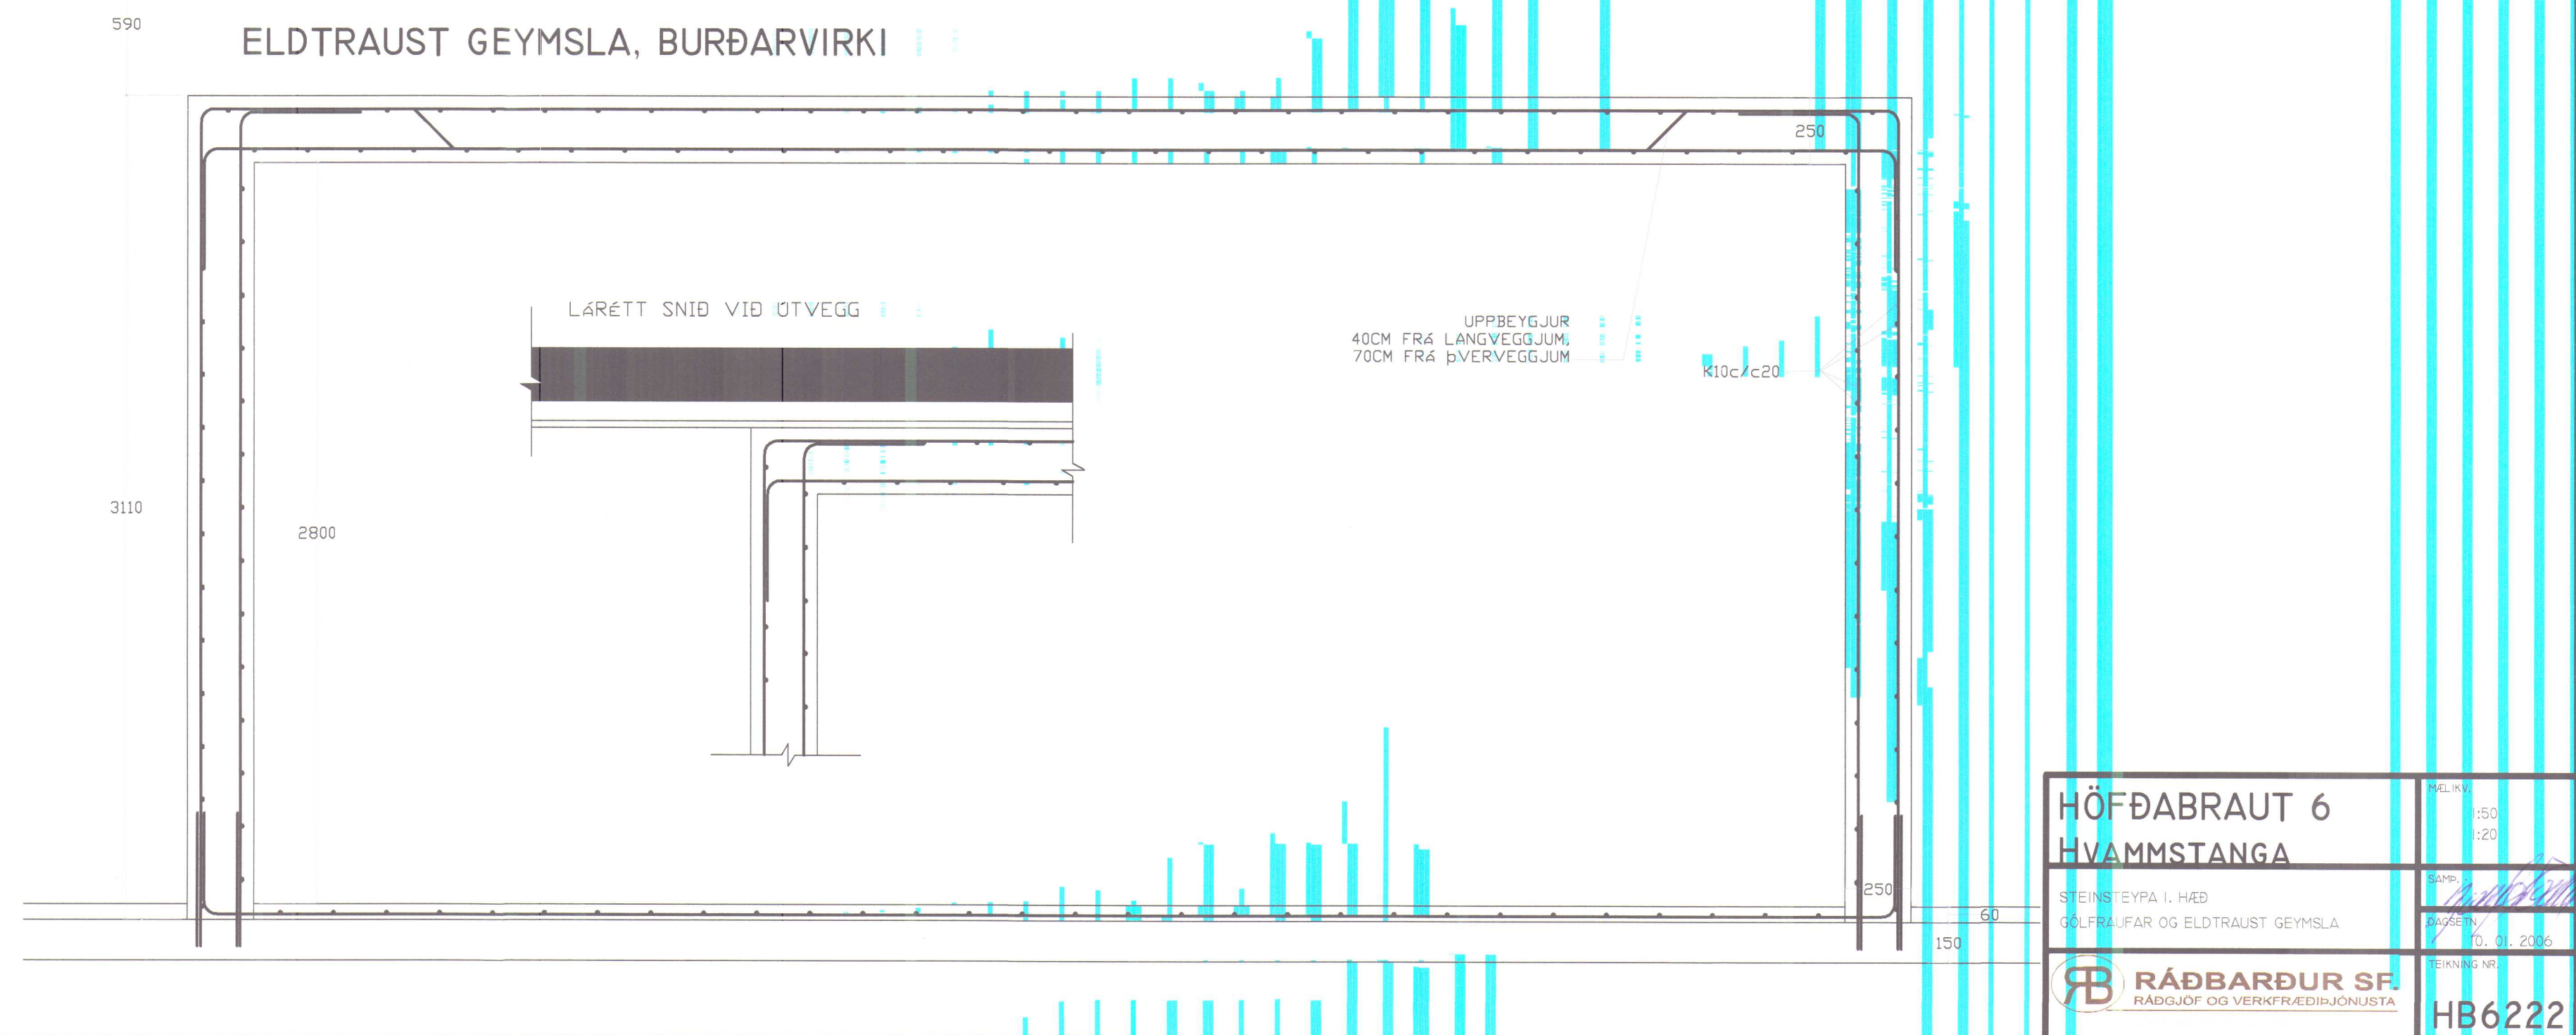


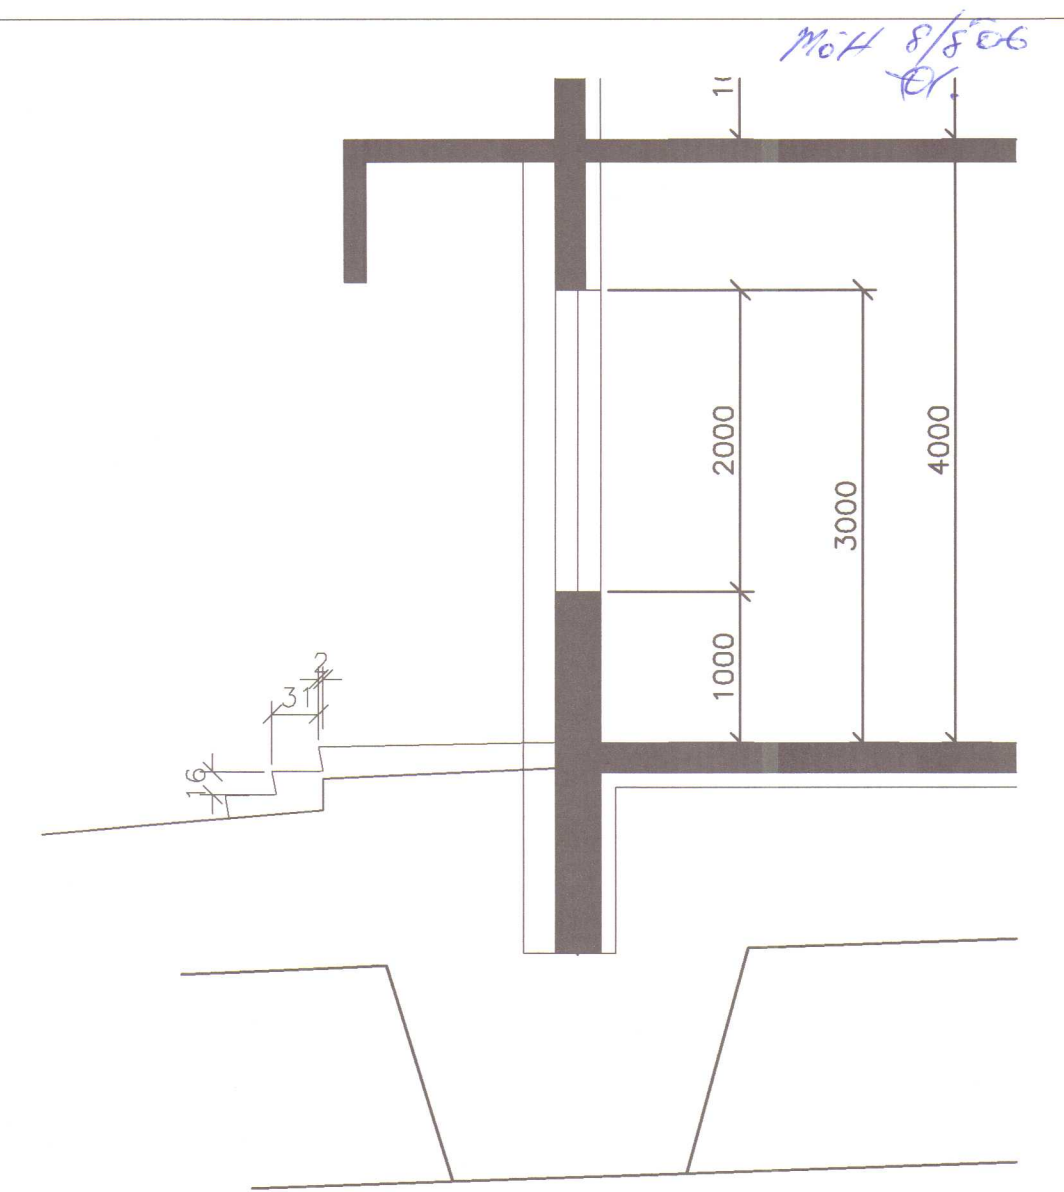

SNID

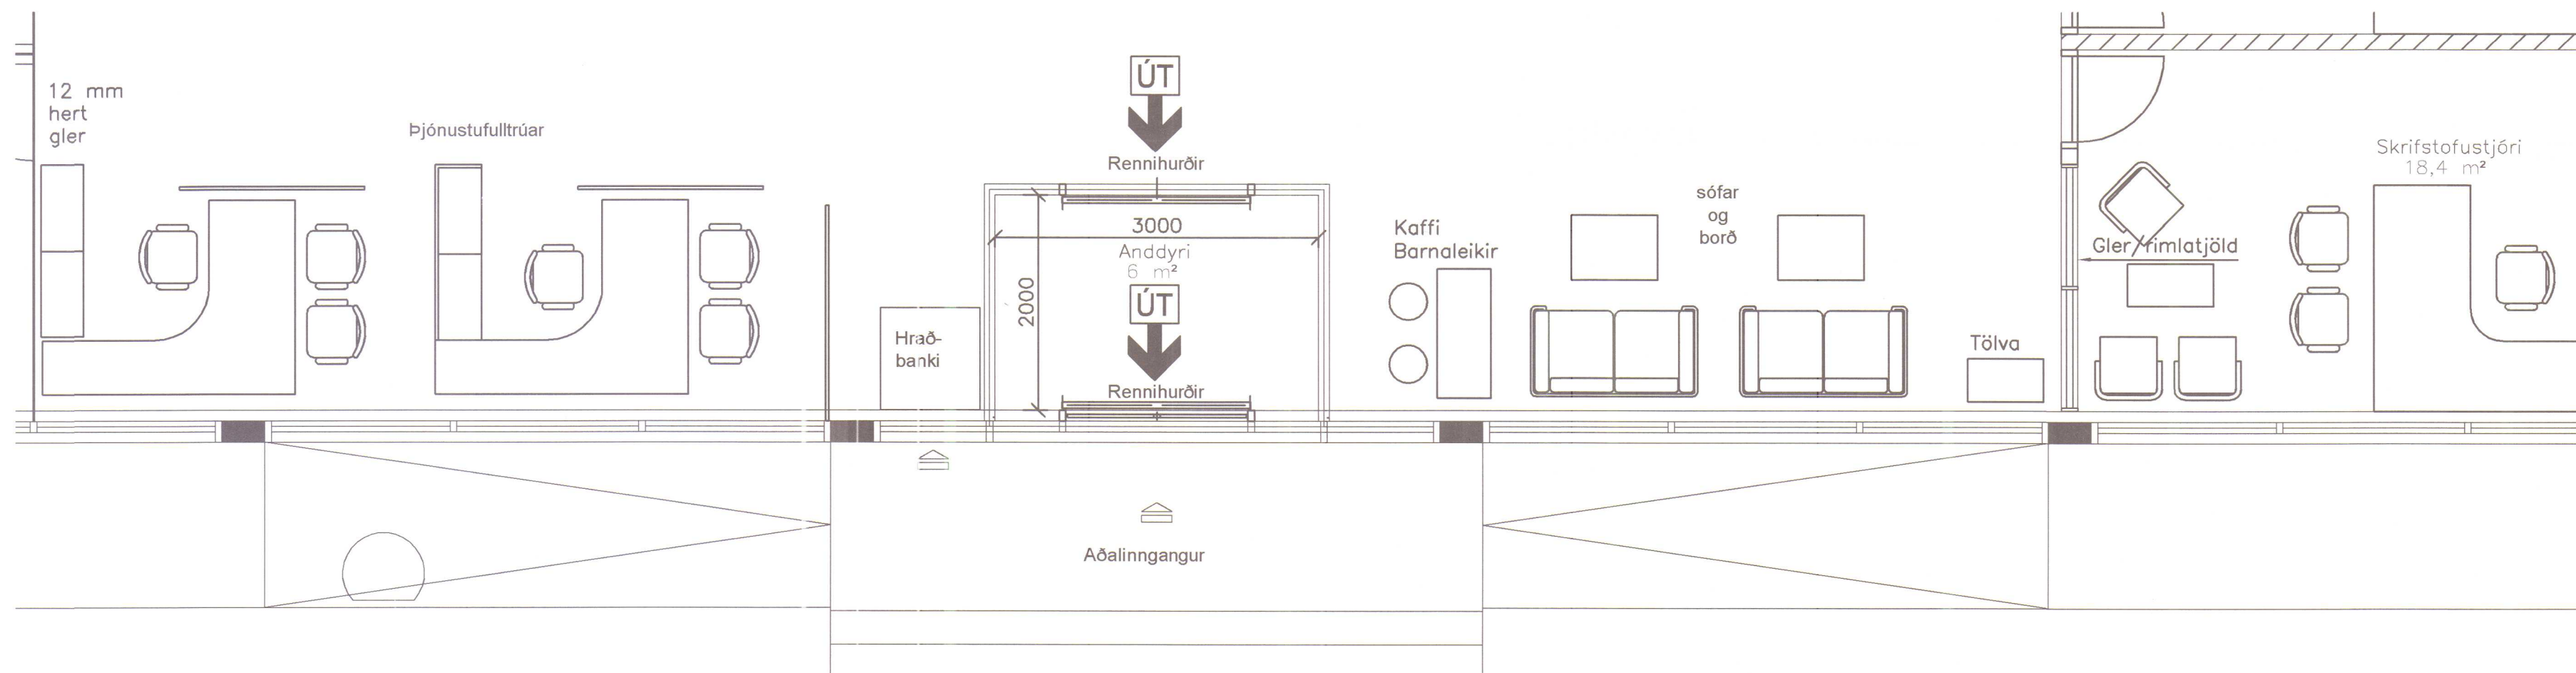

HÚNAÞING VESTRA
BYGGINGAFULLTRÚ

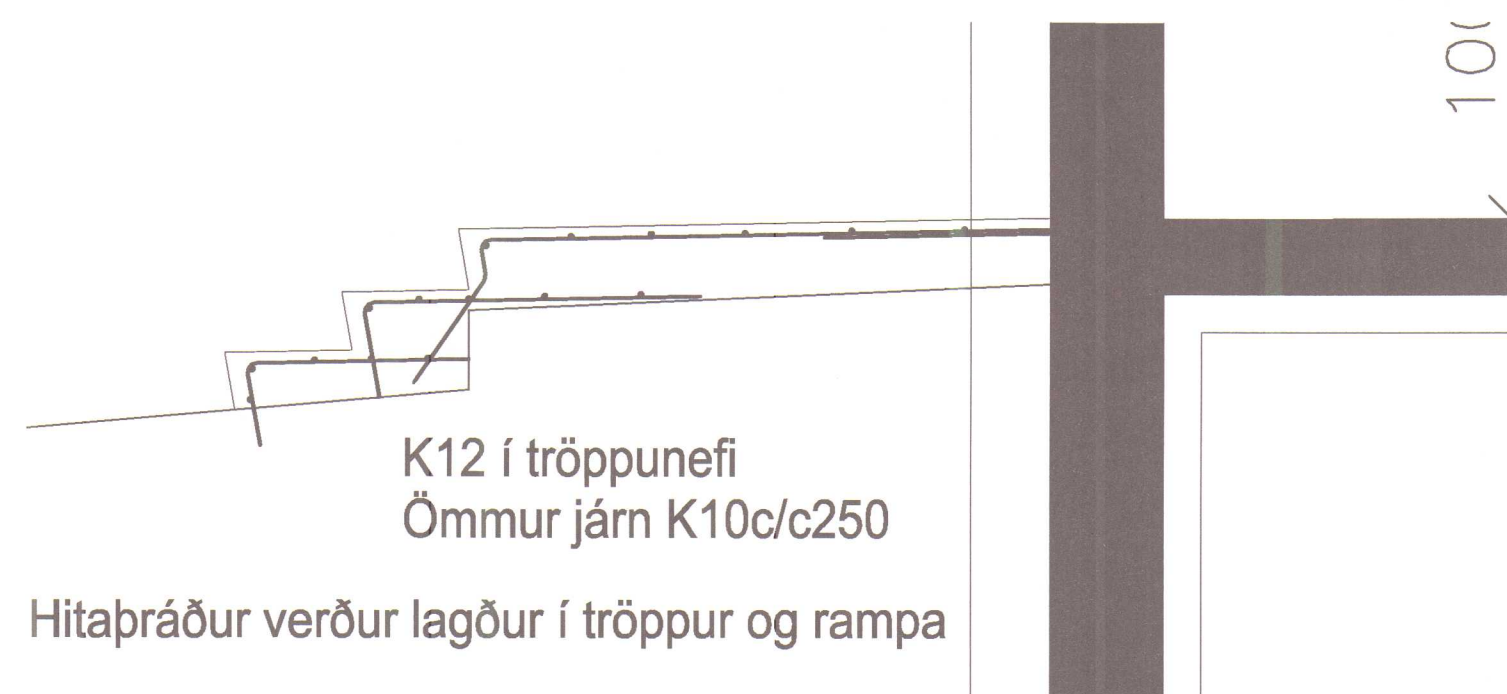

HÖFÐABRAUT 6 HVAMMSTANGA	MÆLIKV. 1:50 1:20
	TEIKNING NR. HB6224
RÁÐBARDUR SF. RÁÐGJÖF OG VERKFRÆÐIÞJÓNUSTA	