



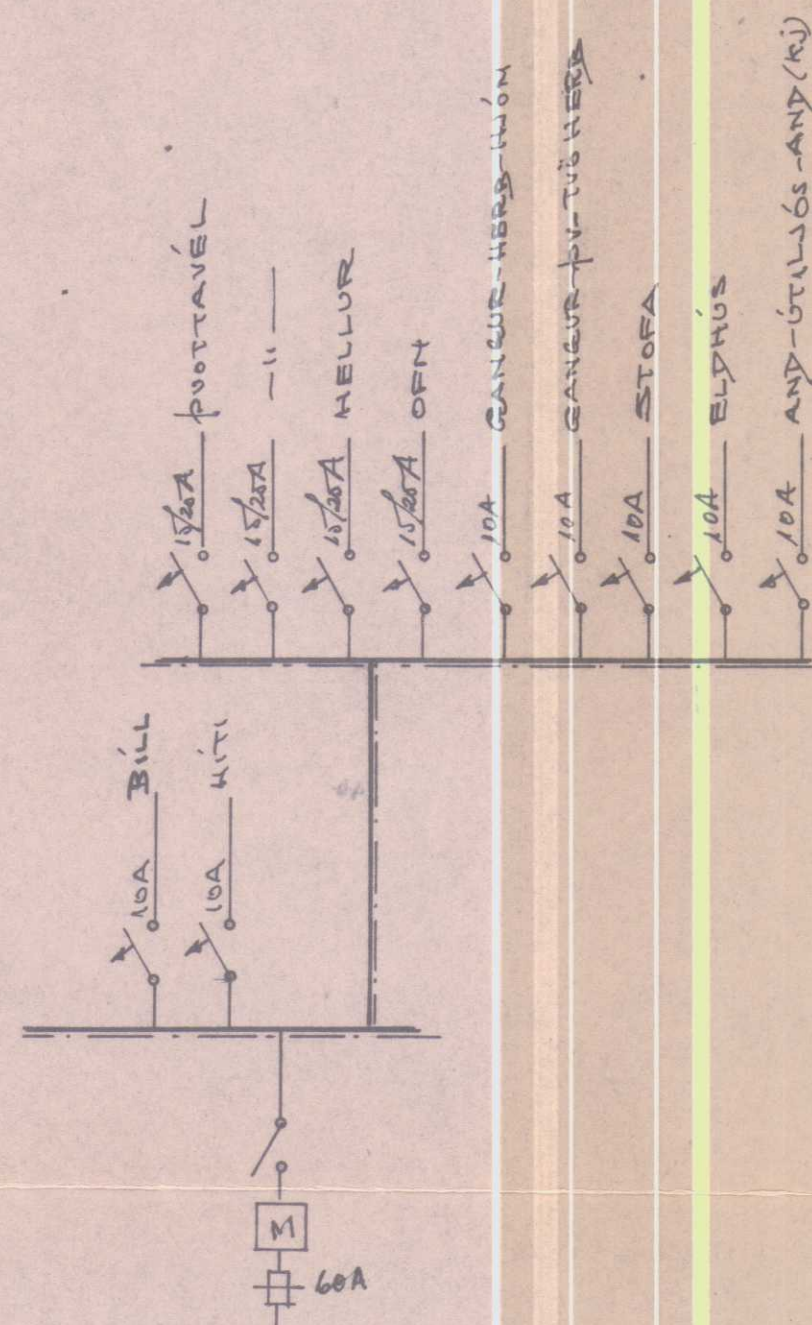



SKÝRINGAR:

1. RÓFAR: 110 cm FRÁ GÓLFÍ
2. TENGLAR: 20 cm --- NEMA:
3. --- : 110 cm --- Í PUOTTI-YFIR ELDHÚS-BORÐI
4. --- : 70 cm --- f. OFN-HELLUR: SJÁ INNR. TEIKN.
5. VEGGLJÓÐS: 165 cm --- NEMA ANNAD SÉ SÝNT Í SVÖM
6. LOFTNET: 20 cm --- (L)
7. SÍMI : 20 cm --- (F): TENGLADÓÐIR.
8. HITALÍÐI : 140 cm --- (T)

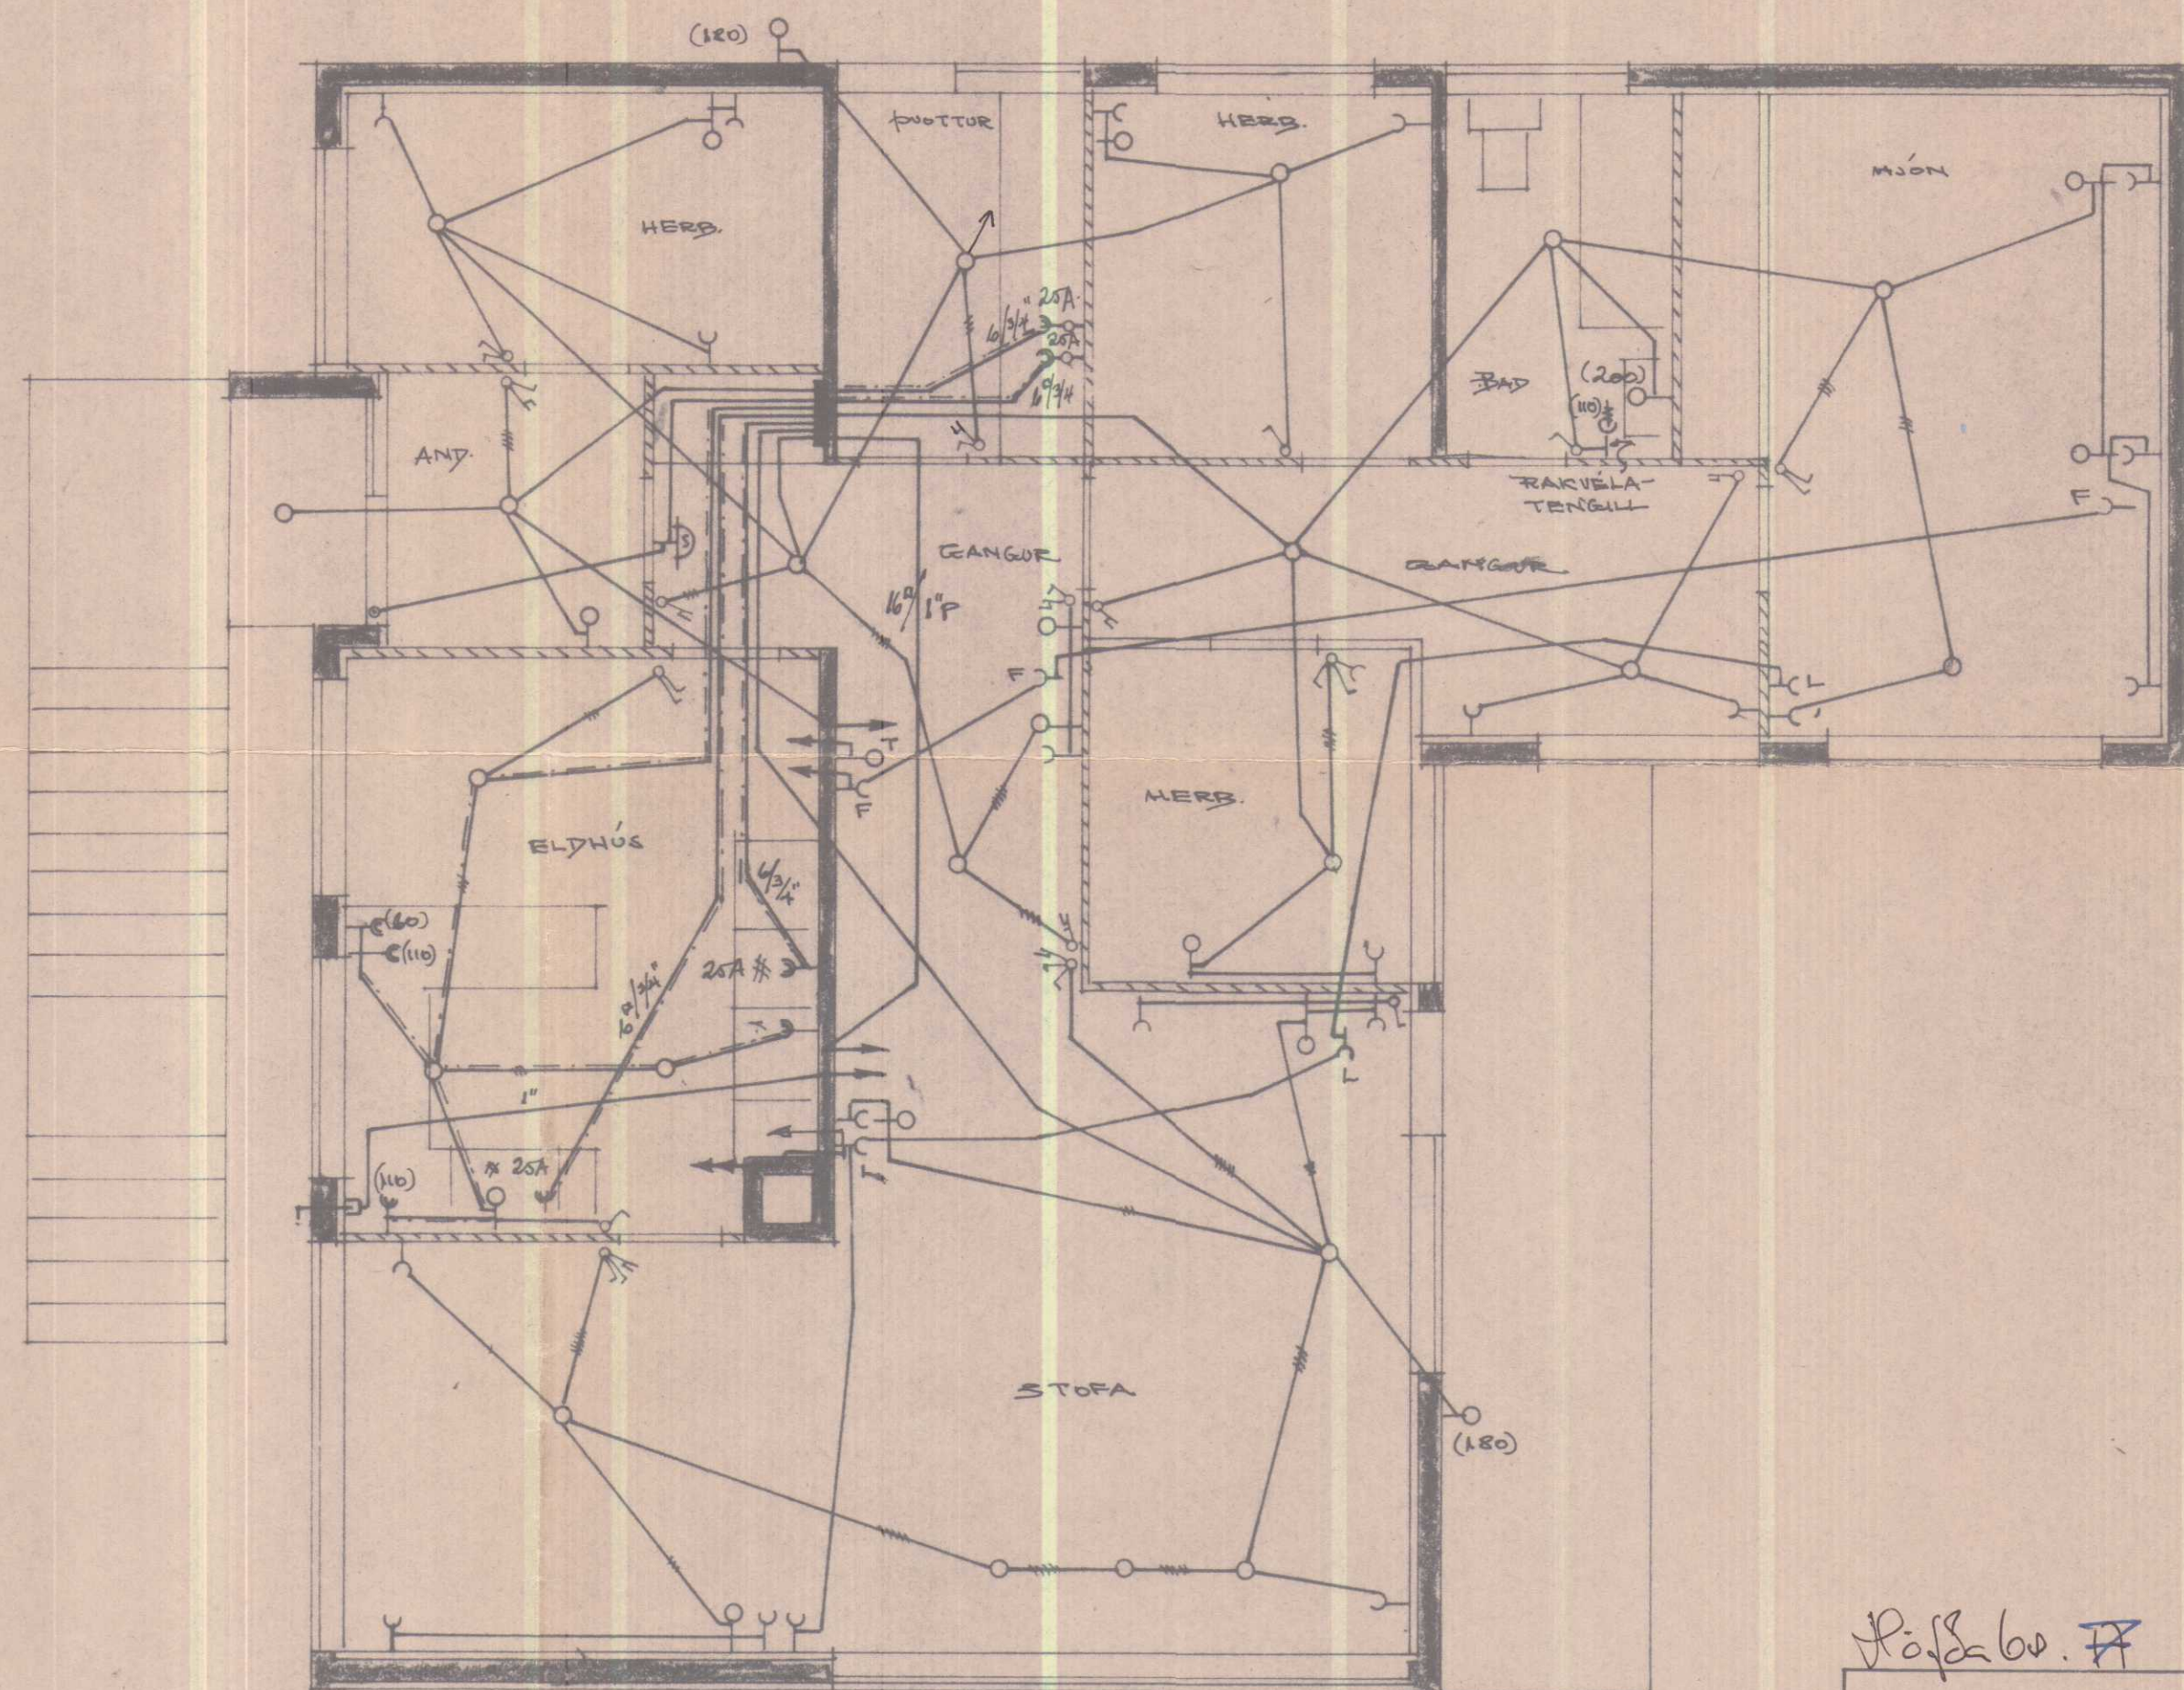

Þóð. 60. 77 909 5

ÓLAFUR TÓMASSON VERER	
EINBYLISHÚS VERK H.R. NR 91A	
ÍBÚÐARHÆÐ	M: 1:50
RAFLÖGN	BLAÐ 2 af 2
MÁÍ 1967 - 11/ -	NR. 412-Z

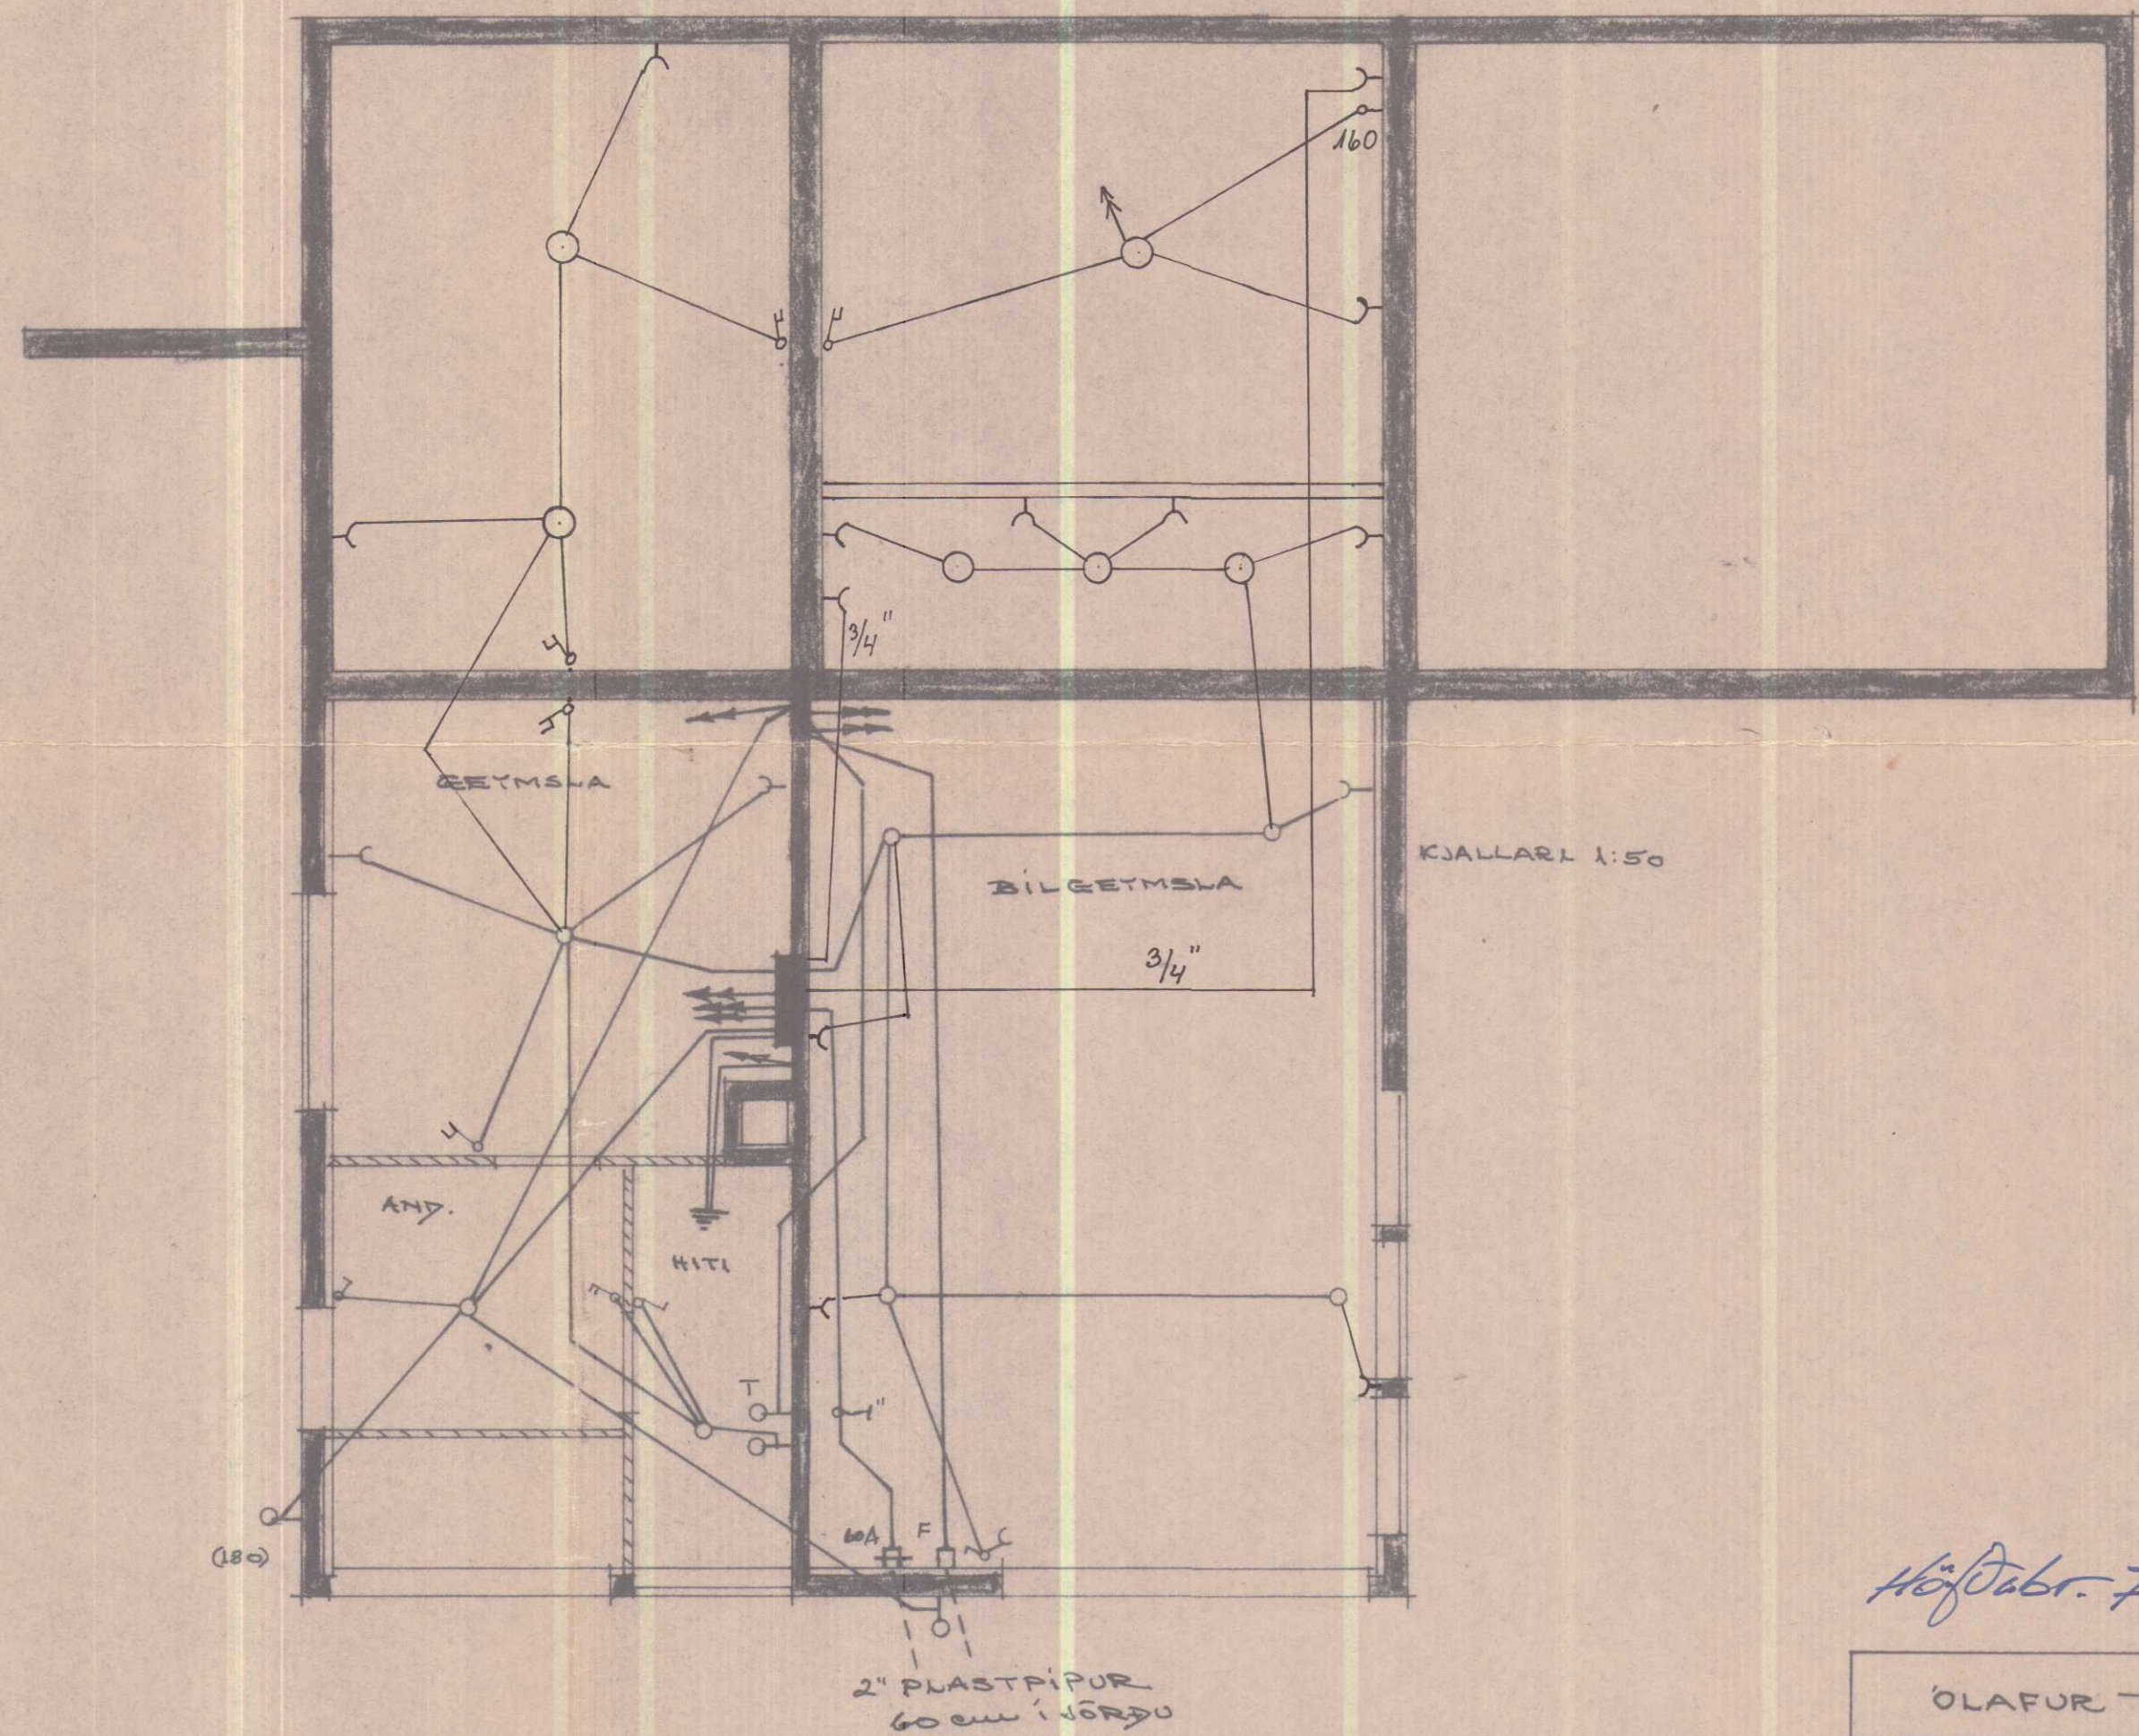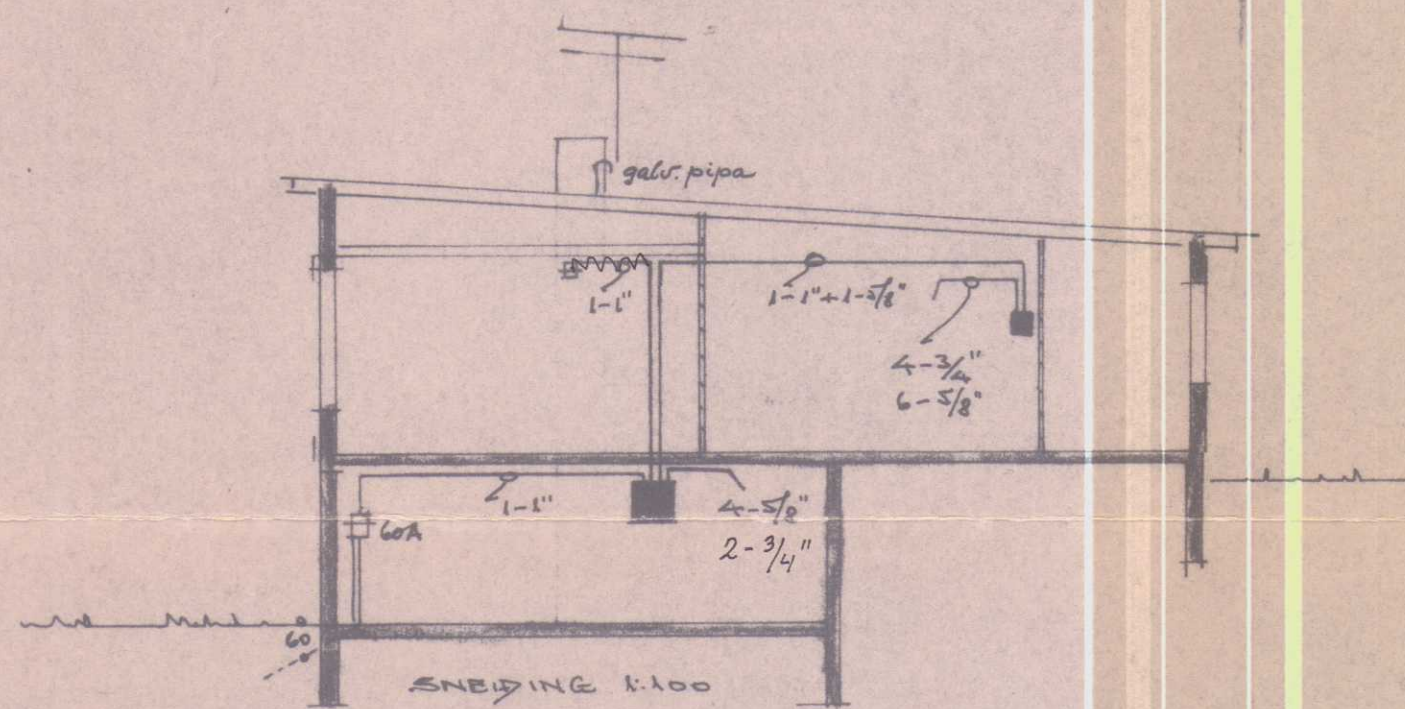

Höfuðbr. 7 909

ÓLAFUR TÓMASSON verkfr.	
EINBYLISHÚS VERK HR. NR. 91A	
KJALLARI	M: 1:50
RAFLÖGN	BLAÐ 1 af 2
MAI 1967- 1967	NR. 412-2