



SUÐUR

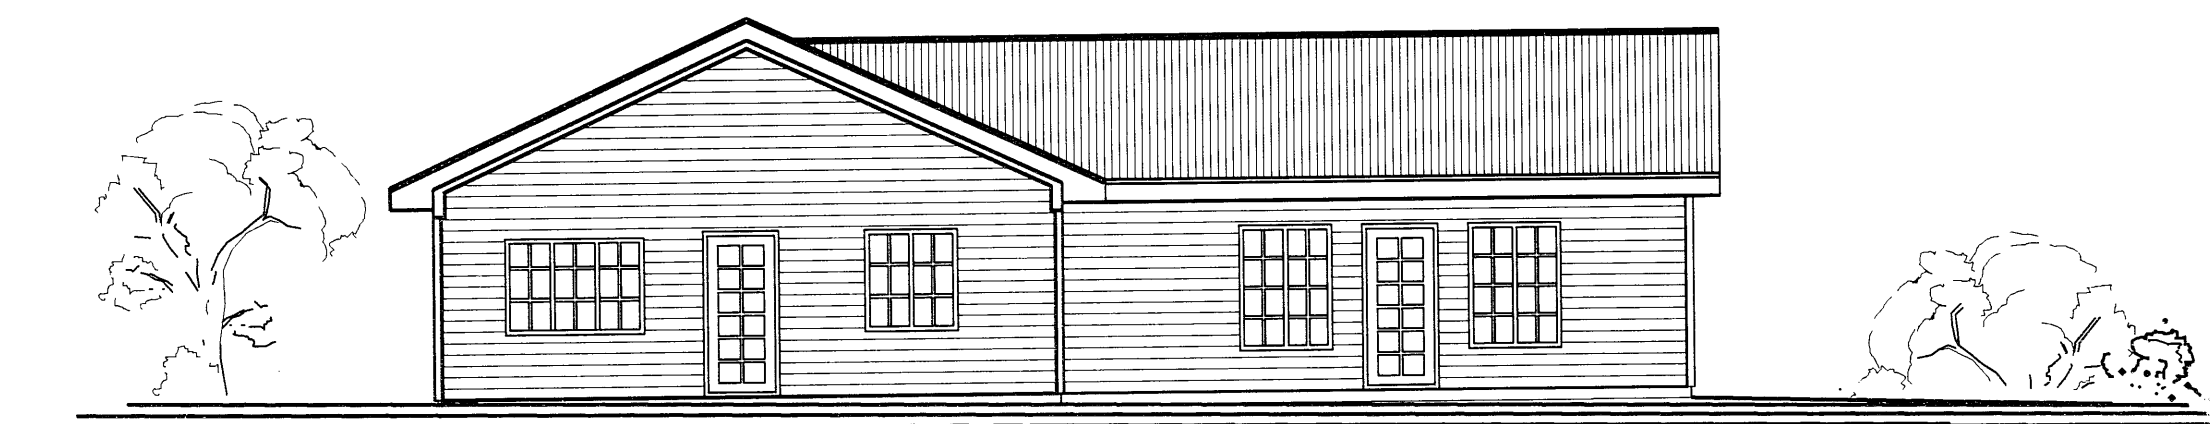


VESTUR

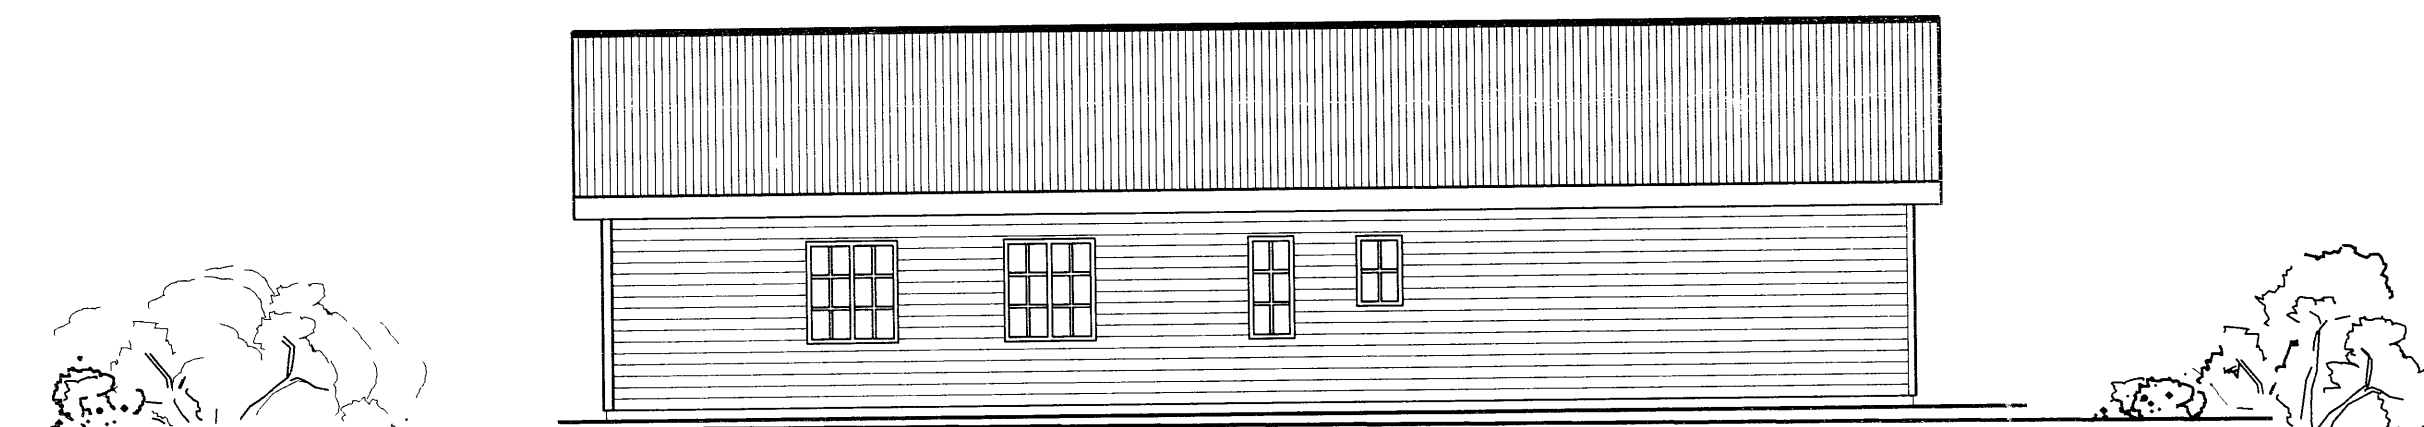


NORDUR



AUSTUR

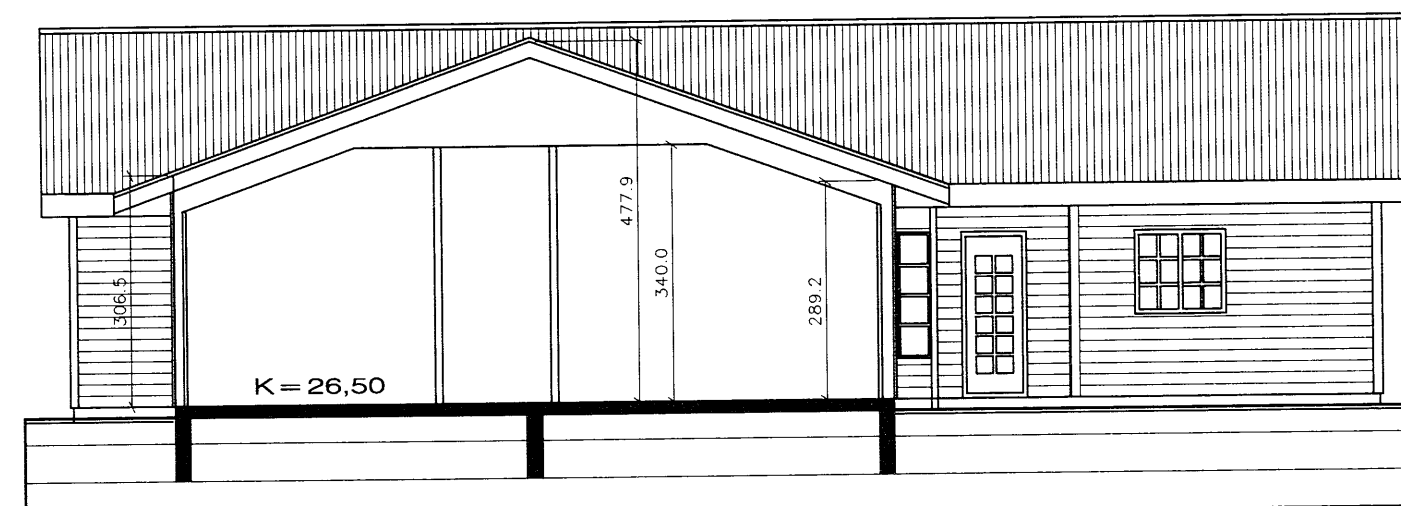

SNID B-B

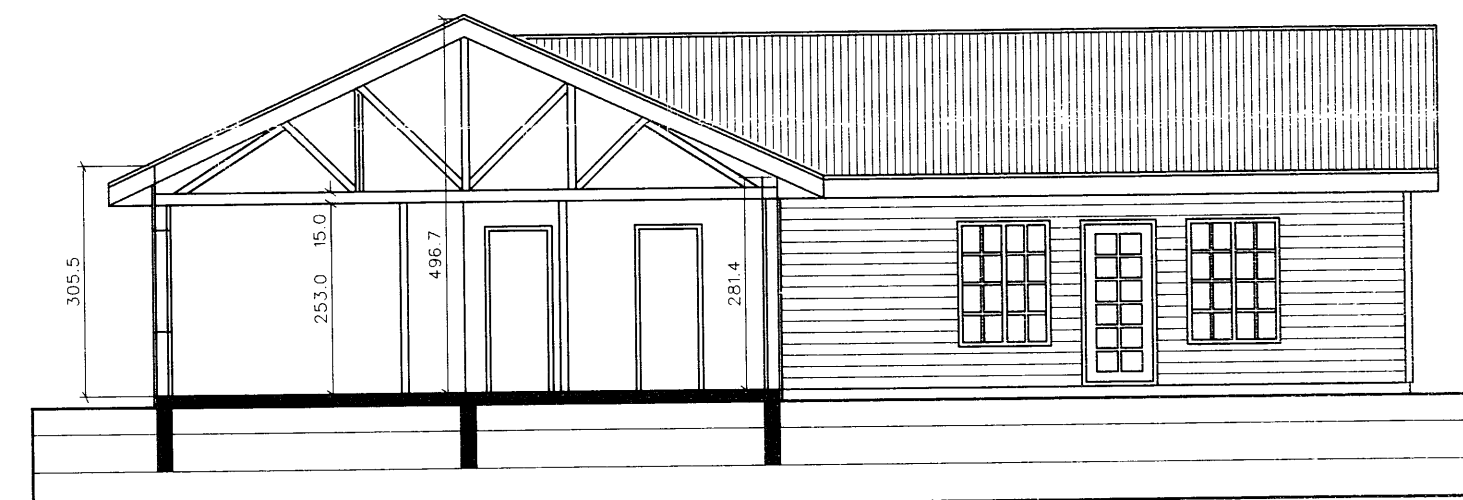

SNID A-A

HÖFÐABRAUT 48
Sampykkt:

Skulags- og byggingamefni

7.12.2006

Byggingamefni 13.12.2006

HÖFÐABRAUT 48
BYGGINGARTEIKNINGAR

HÖFÐABRAUT 48 HVAMMSTANGA

BYGGINGARNEFNDARTEIKNINGAR

Dags :26.nóv.2006

ÚTLIT, SNID A-A og SNID B-B

Mk. 1:100

C:teikn/einbýli/Hvammstangi/Höfðabraut 48.dgn

BLAD: 3 of 3

SVEINN ÍVARSSON ARKITEKT F.A.Í.

LYNGHALSI 3 110 R.VÍK SÍMI 567-9006 OG 893-9006 KT:1302544-7649

SVEINN ÍVARSSON ehf. GRUNDARHVARF19 KÓPAVOGI KT: 550296 2339