
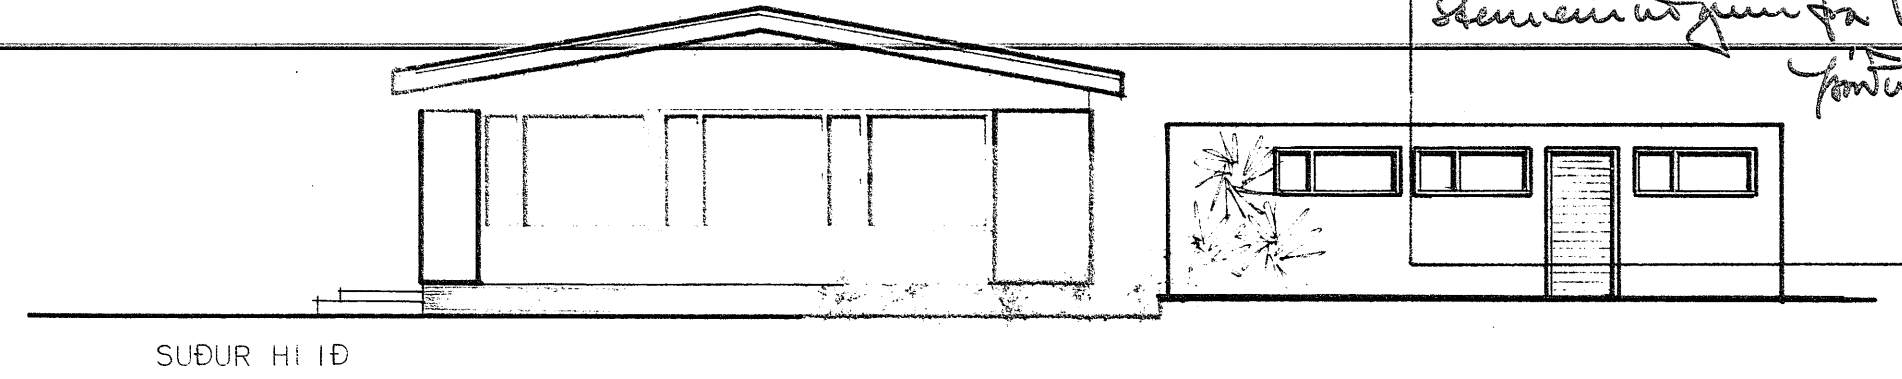


# HÖFDABRAUT 13






HVAMSTANGA

Samt í byggingarvæðing  
Hvamstanga. 26/6. 1974  
mítar við 2 byggt sé úr  
steinveitunum frá Verkh. hf.  
Jónur Skúli

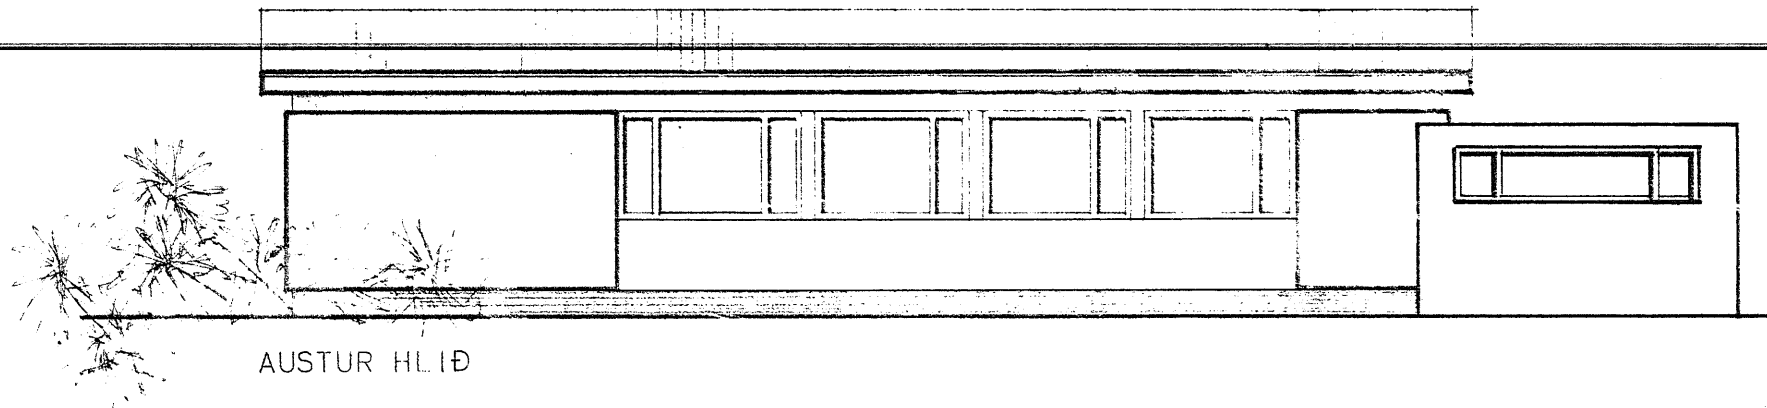

ÞÓÐARHÚS BRÚTTÓ 133,7 m<sup>2</sup>  
ÞÓÐARHÚS NETTÓ 119,7 m<sup>2</sup>  
BÍLGEYMSLA BRÚTTÓ 33,6 m<sup>2</sup>

Heildarhlúsi 415 m<sup>3</sup>  
Bílgeymsla 89,-  
504,-

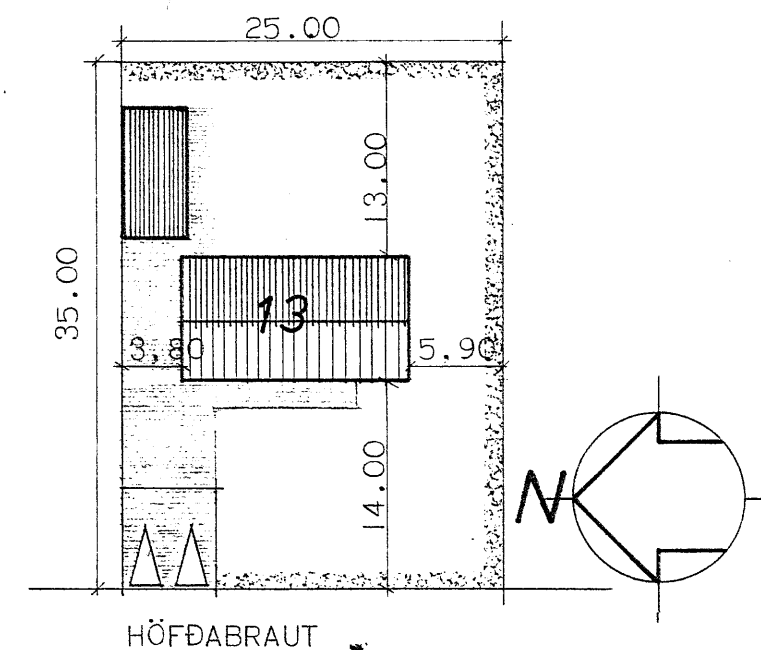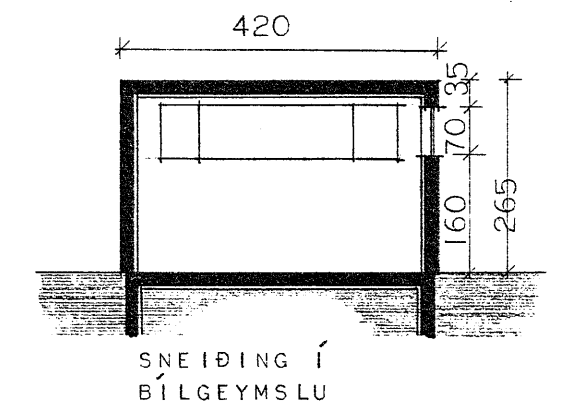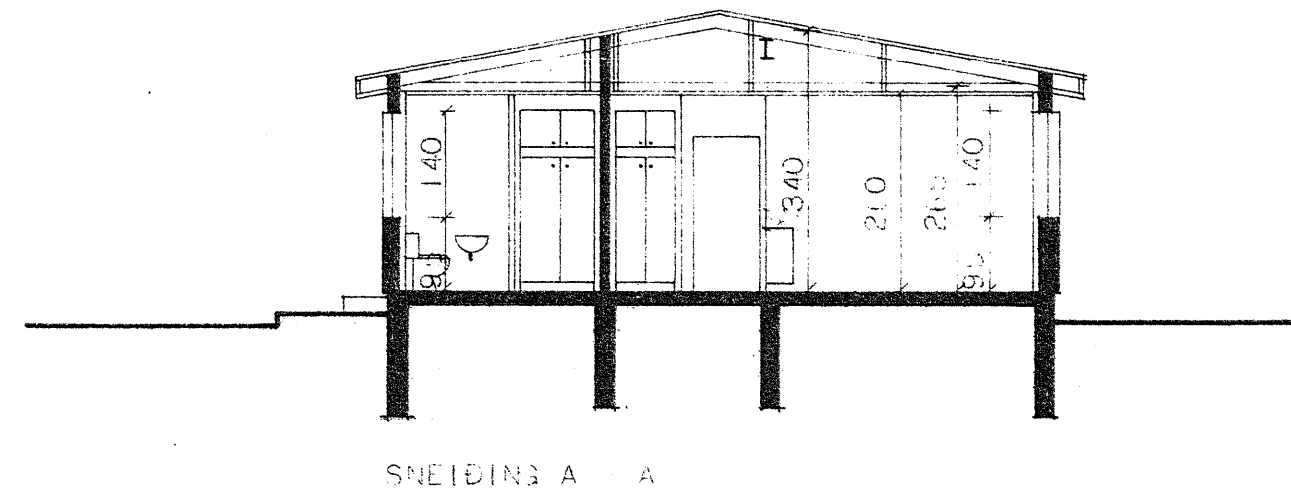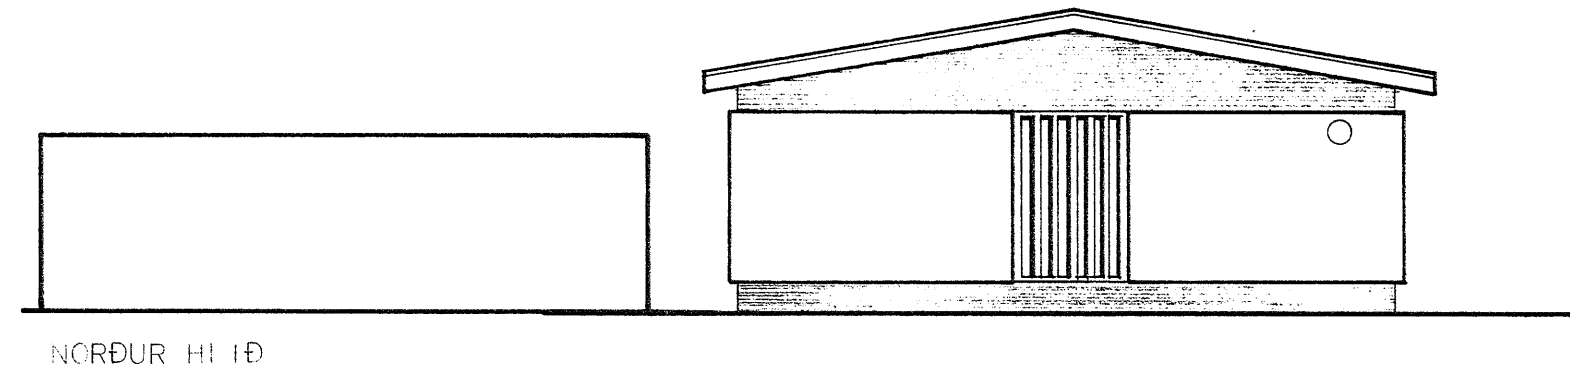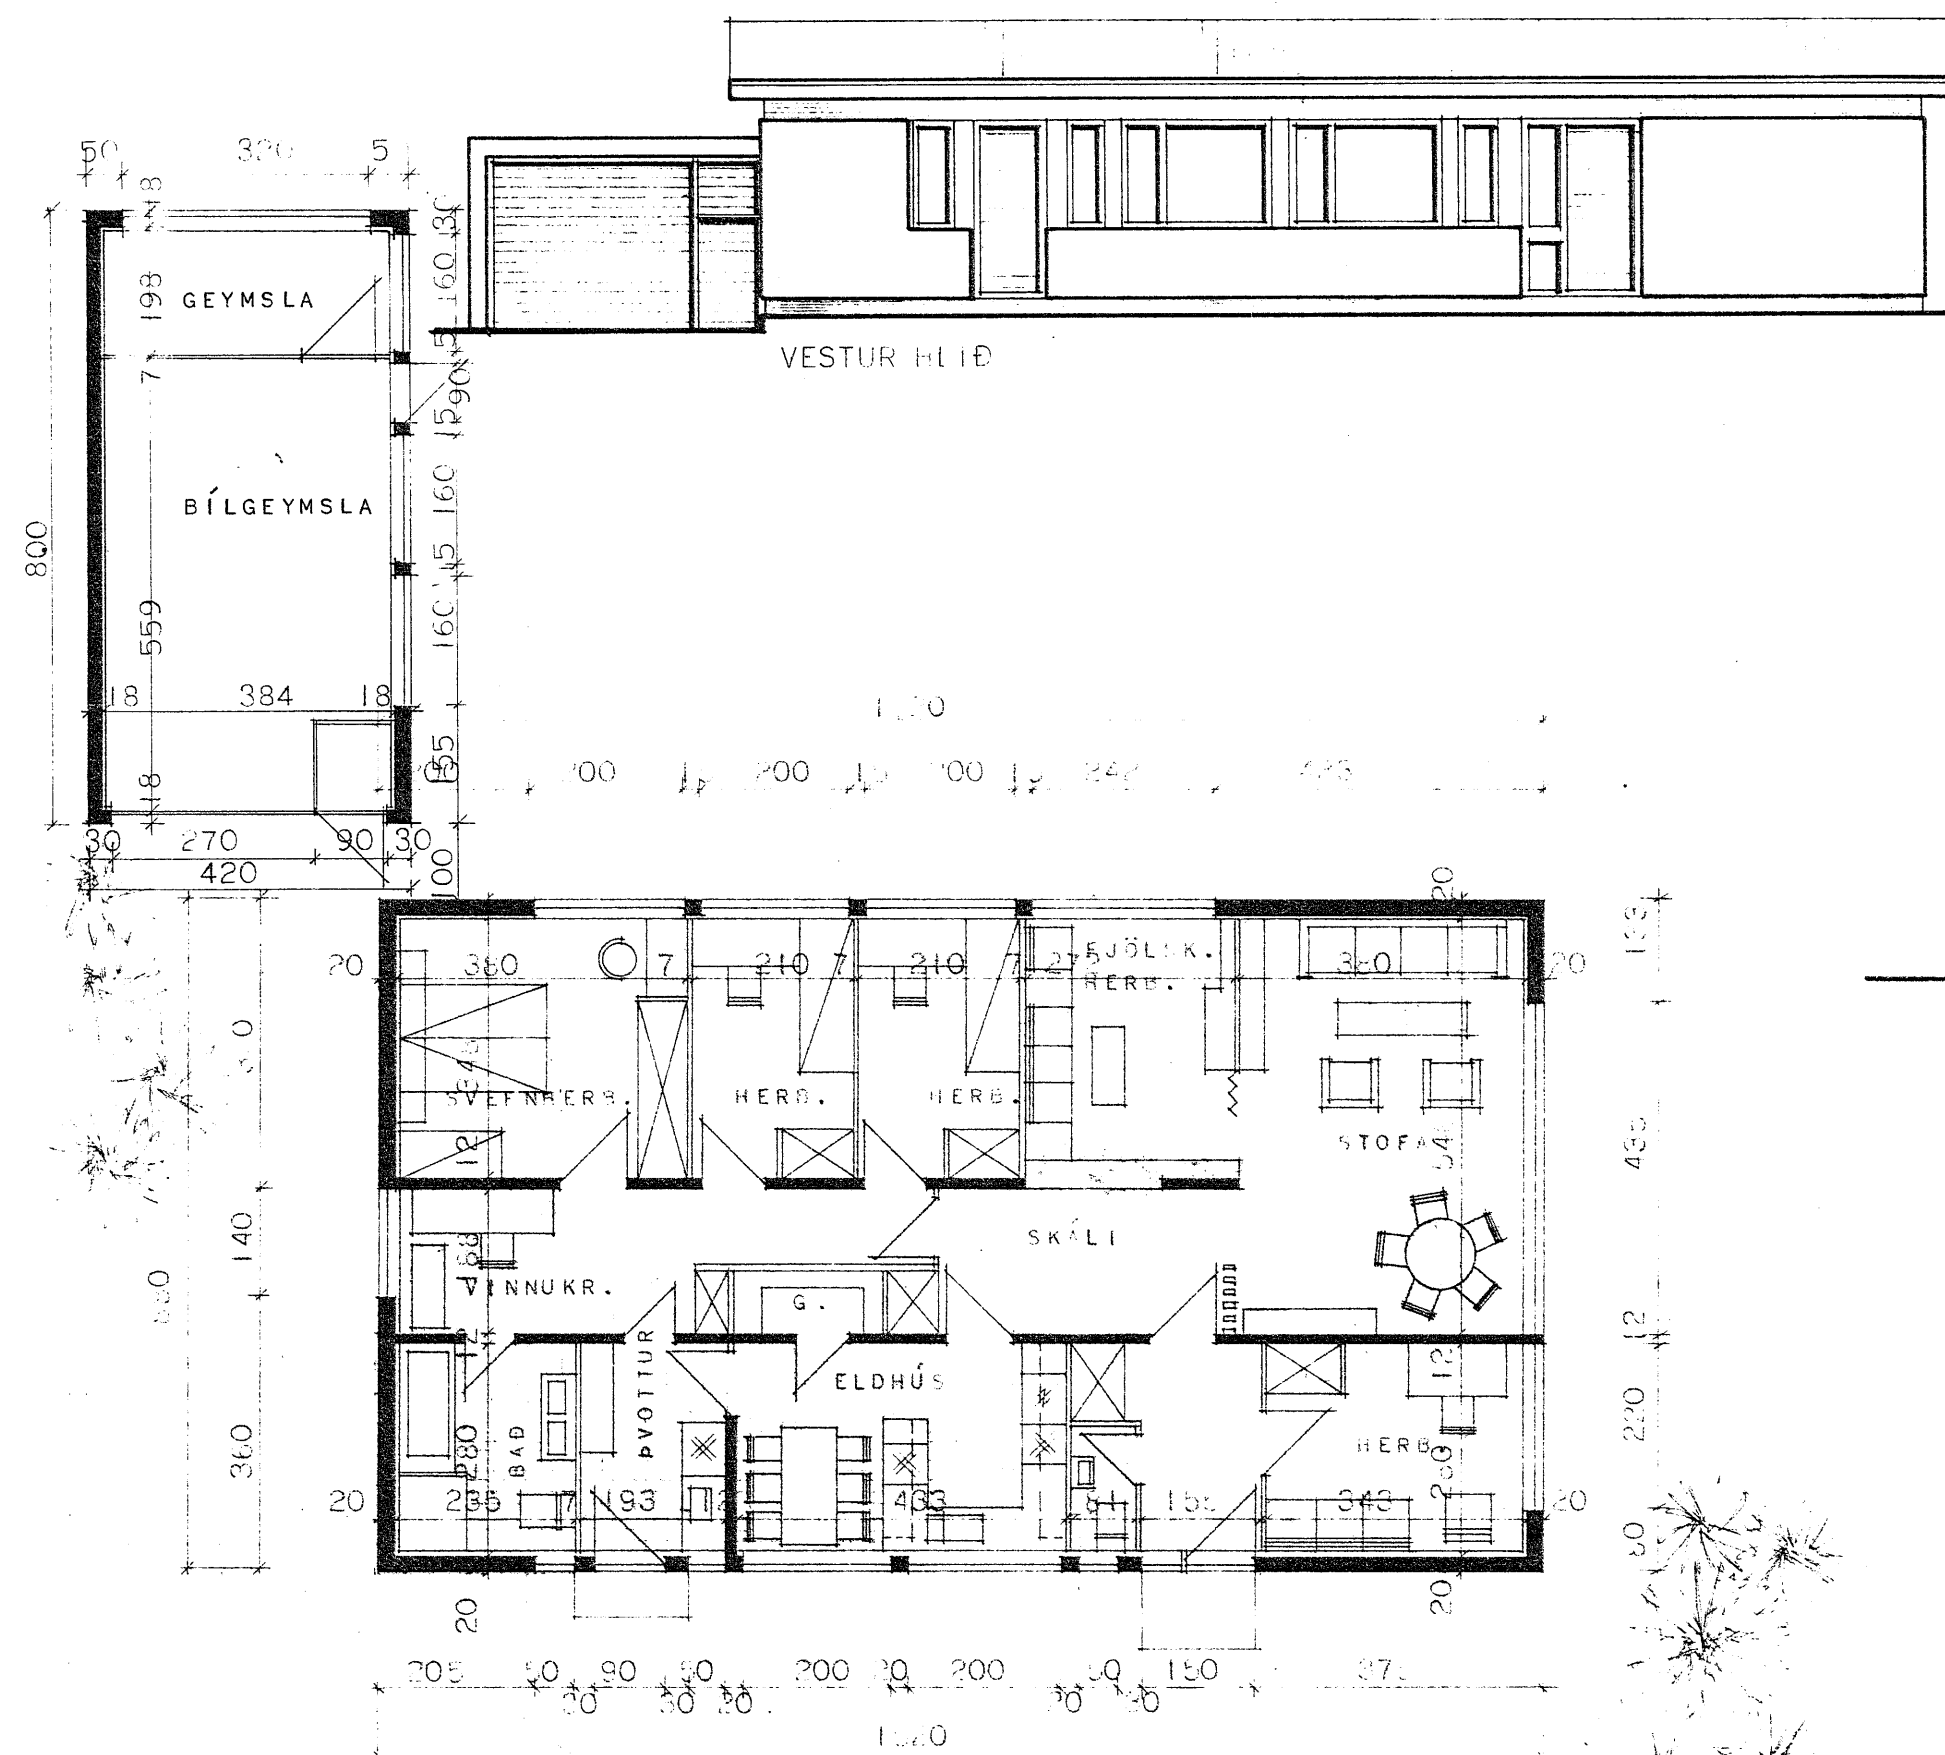

ATH.  
HÚSI ER HITAD UPP MEE RAFORKU EGA  
HITAVEITU.

STADFART Í SEPTEMBER 1974  
HÚSNÁÐISMÁLASTOFUN RÍKISINS

|                                               |               |
|-----------------------------------------------|---------------|
| DRÖNNYND, J. LIT.<br>OY SNEIDING<br>MÁL 1:100 | EINÞYLISHÚS   |
|                                               | VERK NR. 1054 |
|                                               | GLAÐ NR.      |
| FRÚMTEIKNAD: MAGNÚS INGI INGVARSSON.          |               |
| ENDURTEIKNAD: KLARA HILMARSDÓTTIR.            |               |