
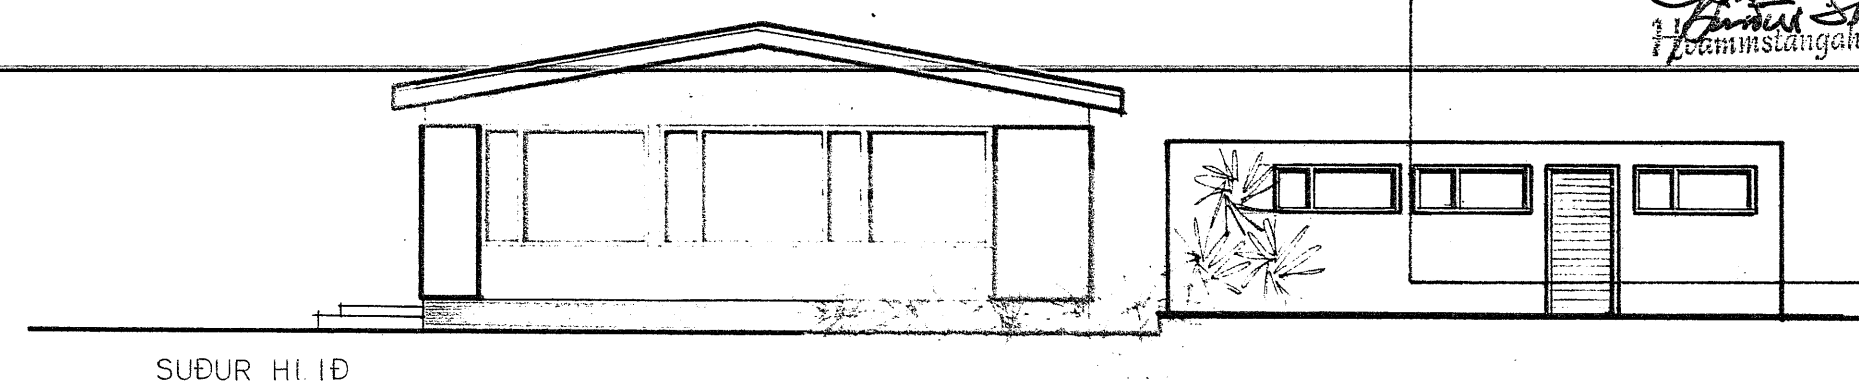


HÖFDABRAUT 15






HVAMSTANGA

Samþykkt í byggingaræðufund
Hvamstanga 26. 1974.

Byggingarstjóri
Páll Shilun
Hvamstangahreppi

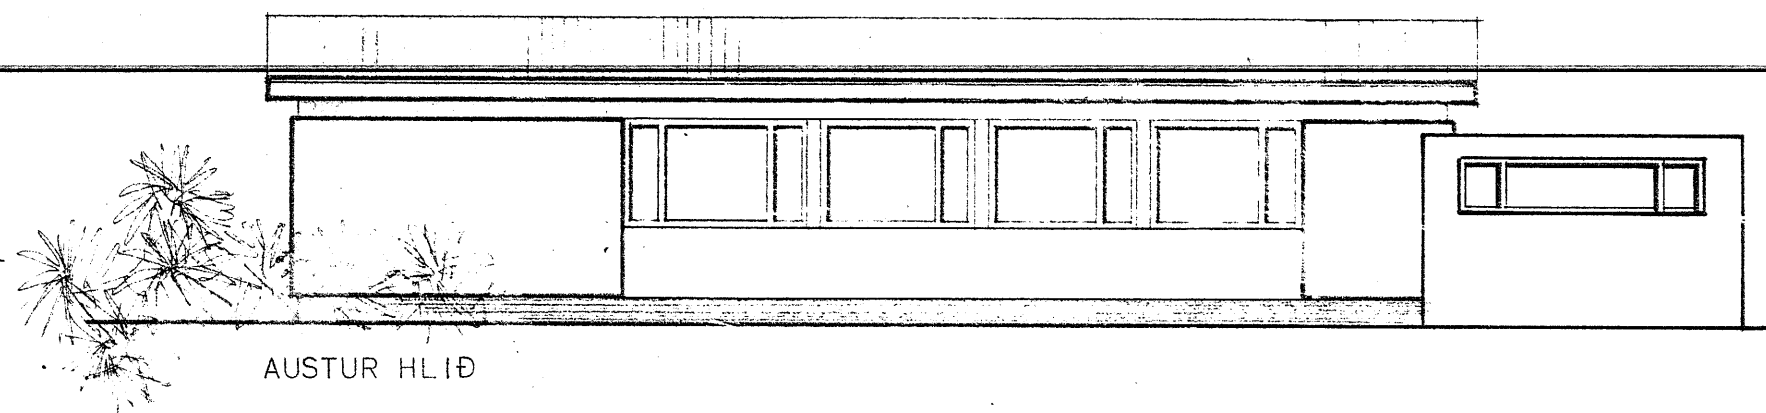

LOÐARHÚS BRÚTTÓ 133,7 m²
LOÐARHÚS NETTÓ 119,7 m²
BÍLGEYMSLA BRÚTTÓ 33,6 m²

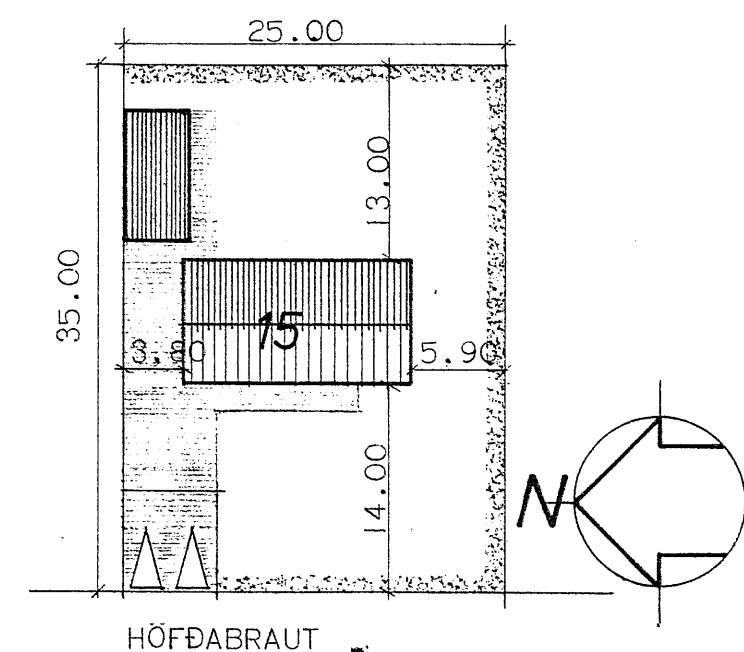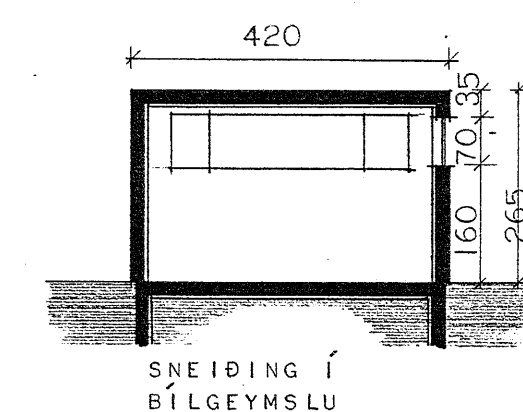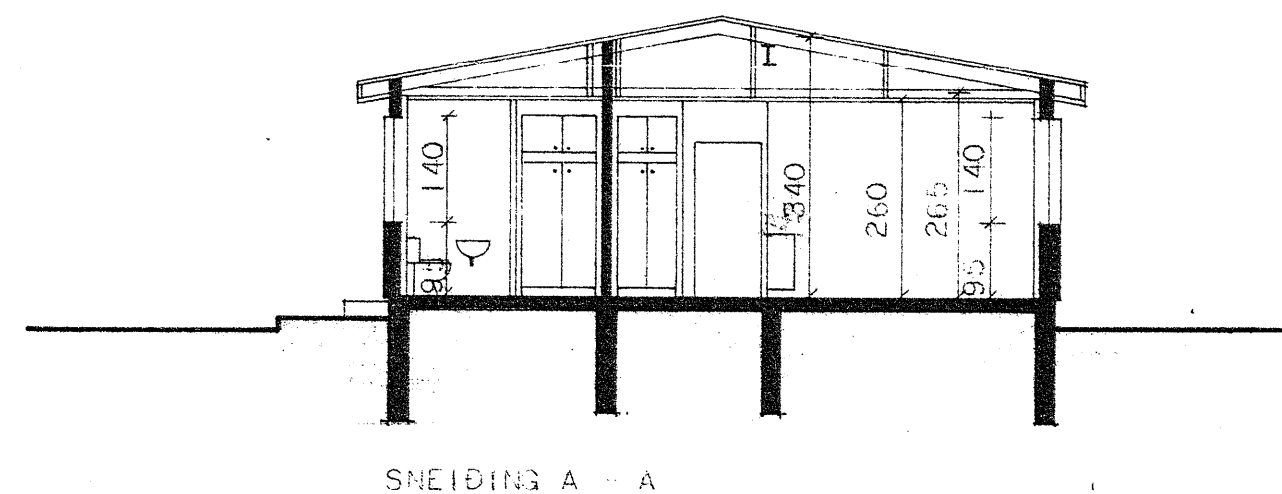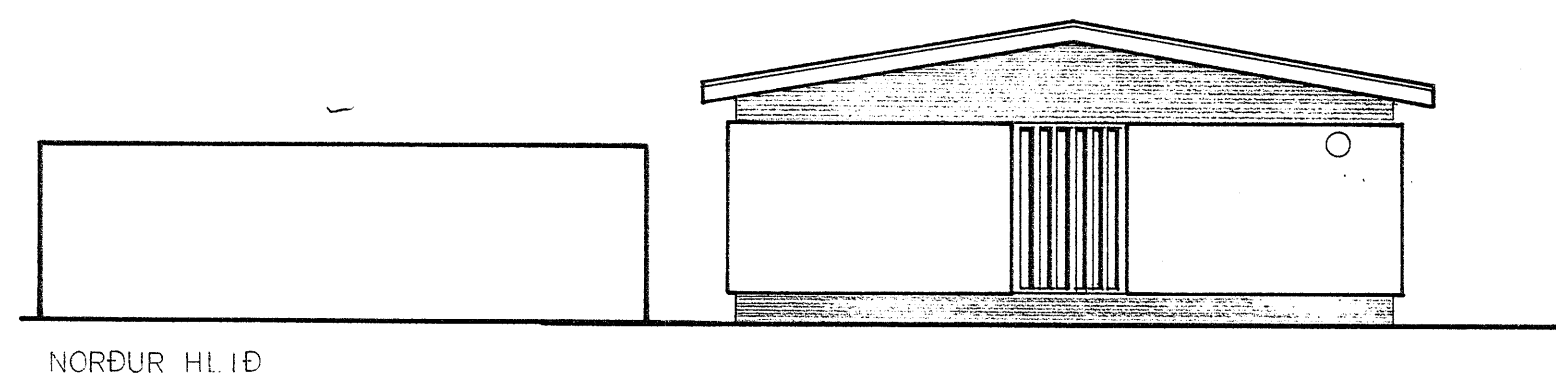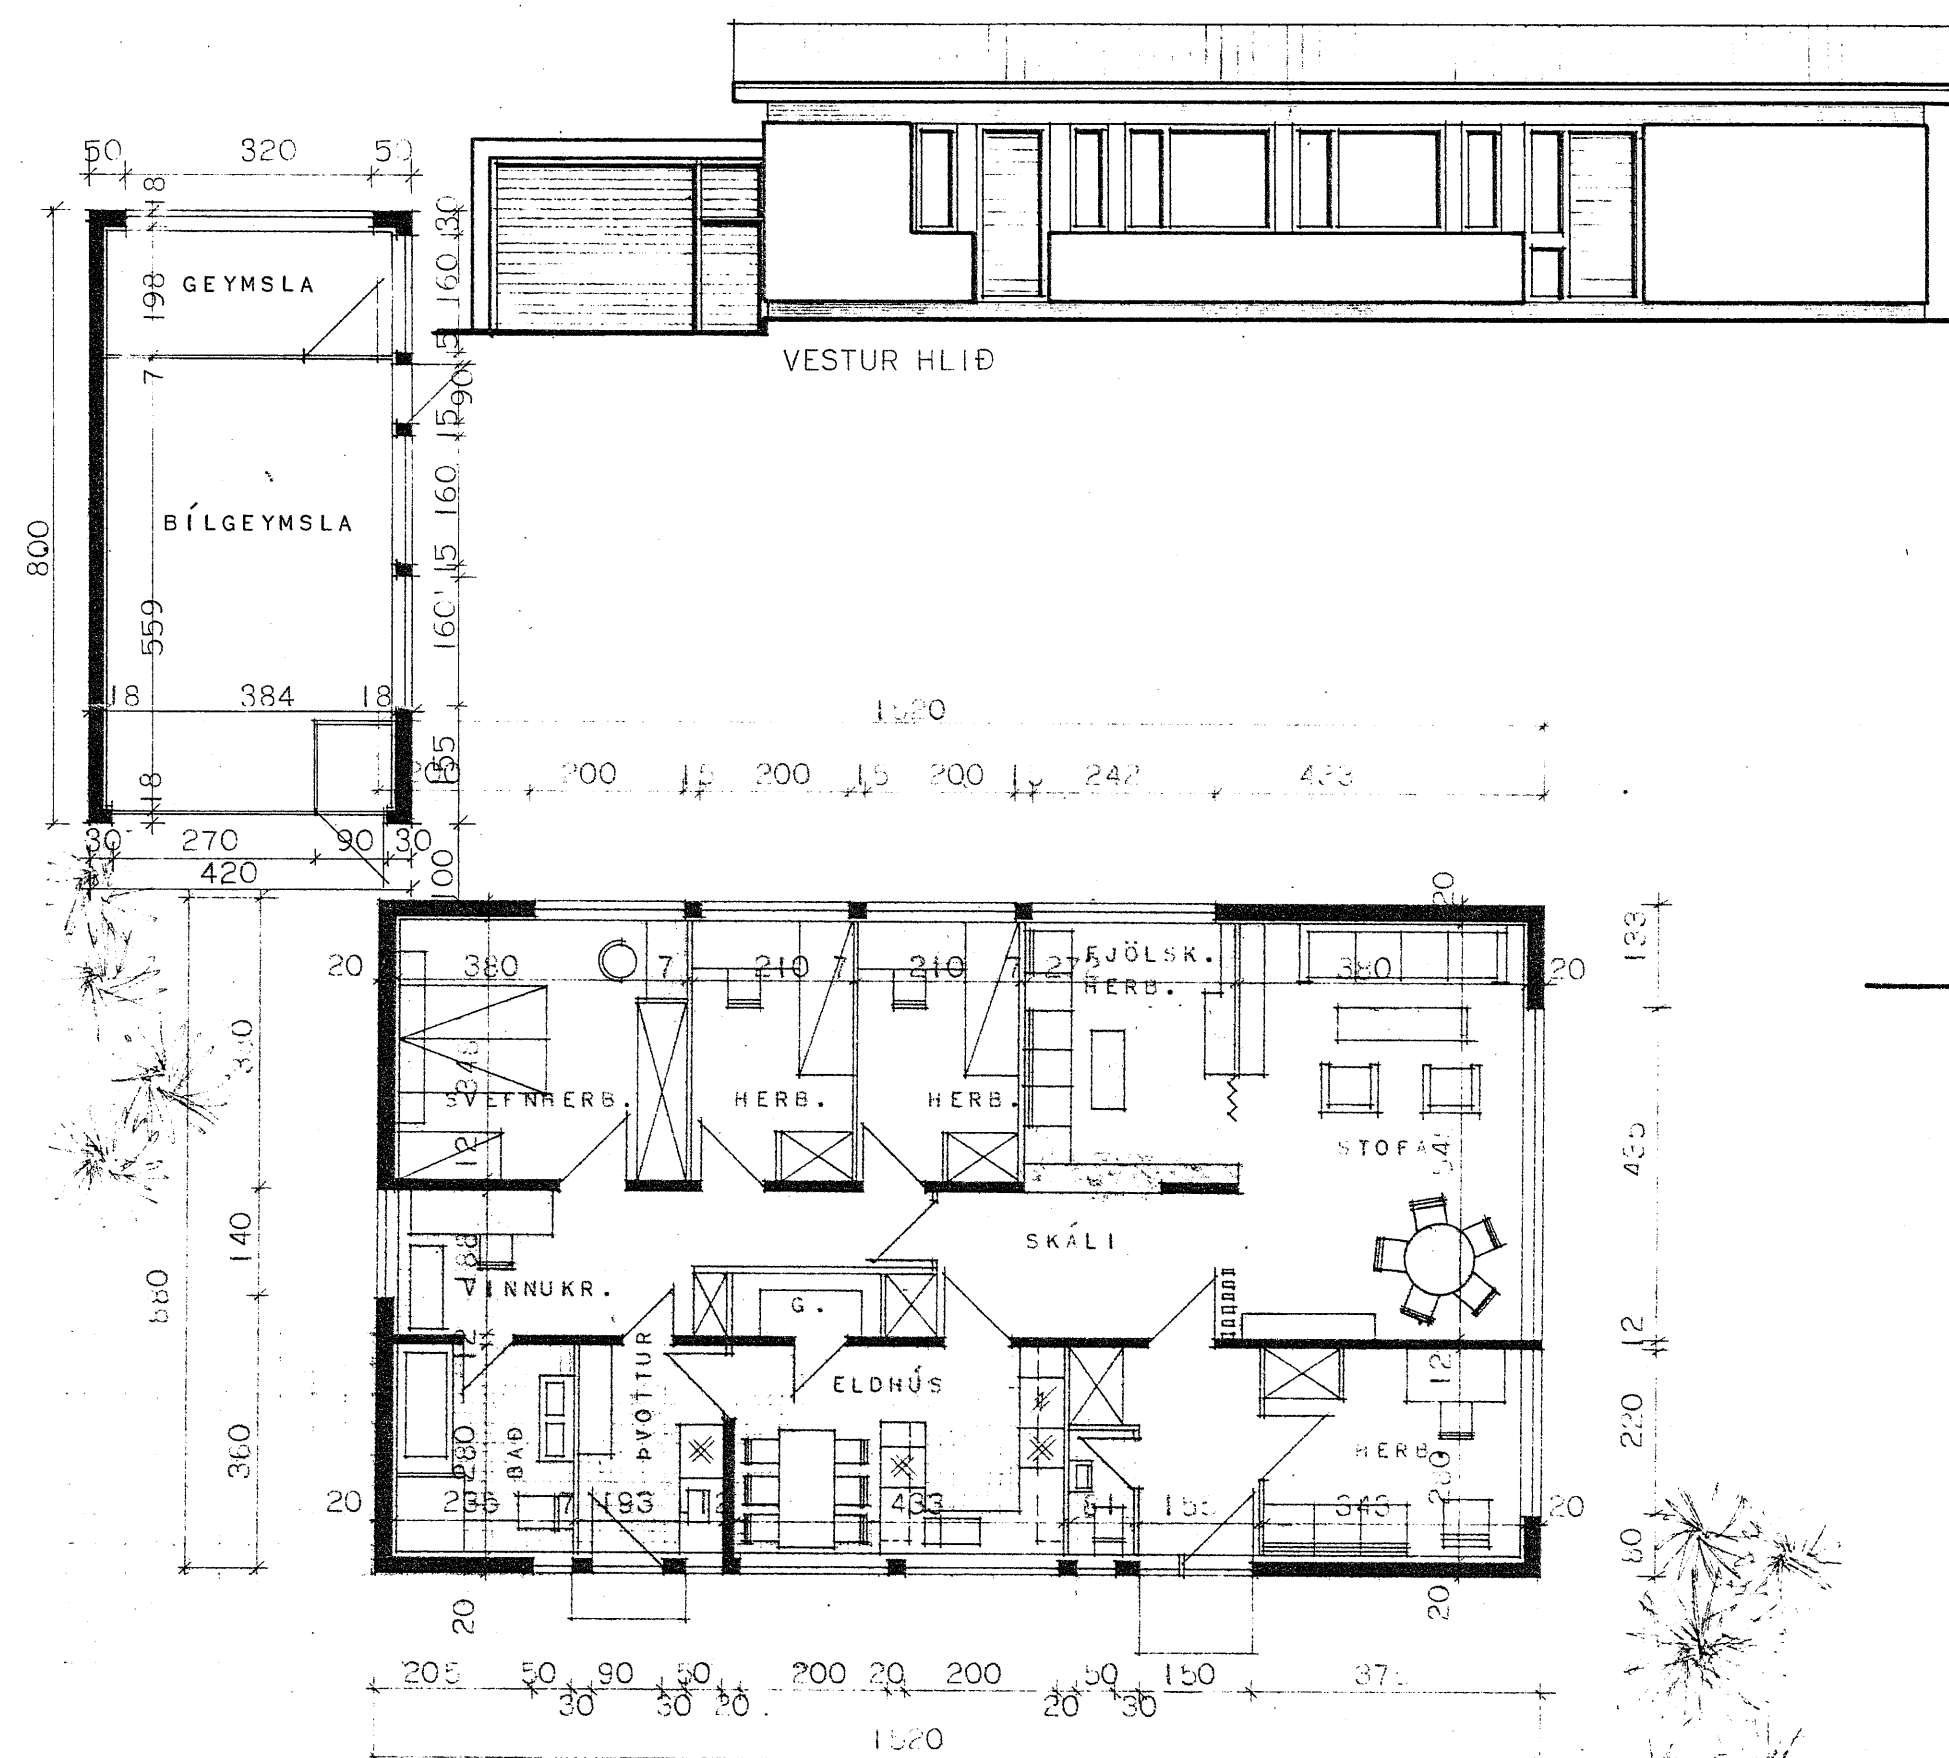

Húsi ca. 421. m³
Bíla - 89. -
= 510. -

ATH.
HÚSI ER HITAD UPP MEE RAFORKU EÐA
HITAVEITU.

STAÐFÆRT Í SEPTEMBER 1974

HÚSNÁÐISMÁLAFÖLUN RÍKISINS

GRUNNMÁL, 3 LIT OY SNEIDING MÁL 1:100	EINBÝLISHÚS
	VERK NR. 1054
	BLAÐ NR.
FRÚMTEIKNAD: MAGNÚS ENGI INGVARSSON.	
ENDURTEIKNAD: KLARA HILMARSDÓTTIR.	