

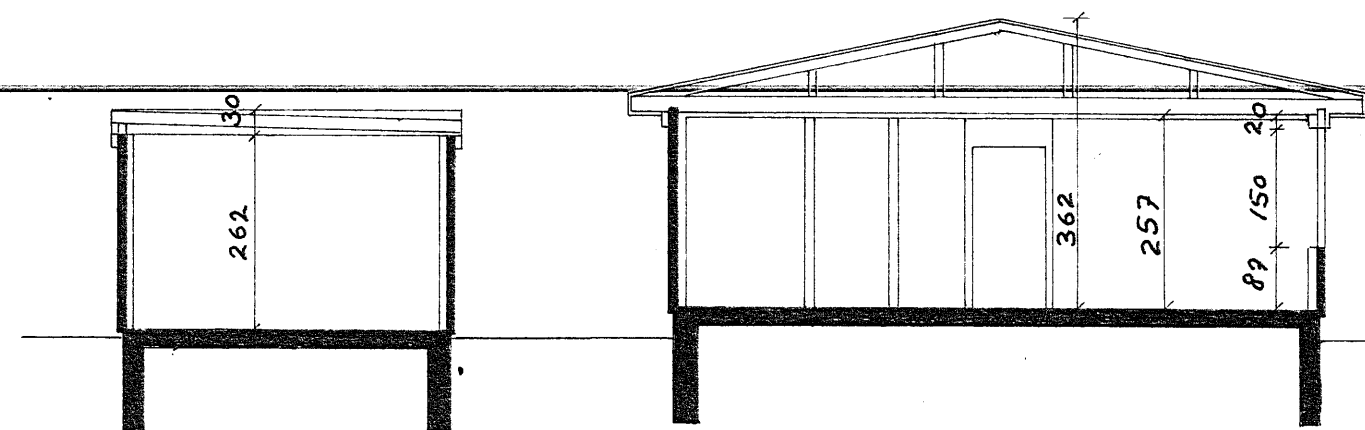
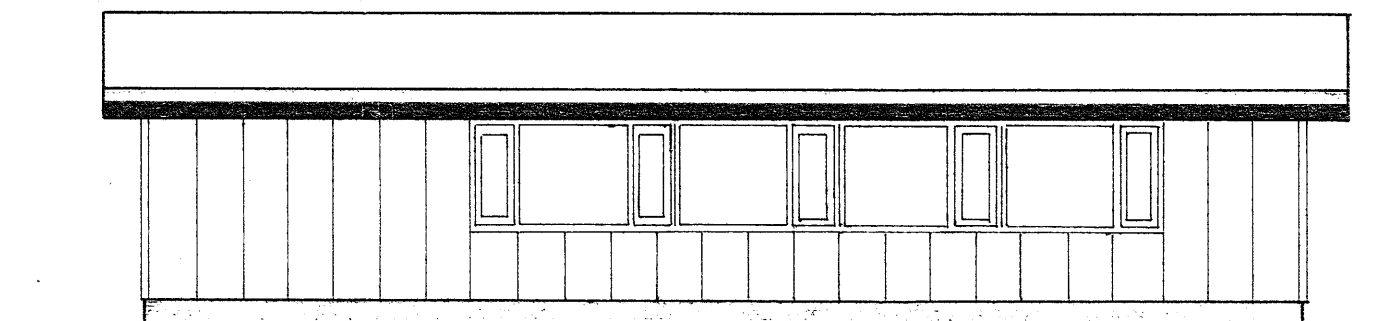
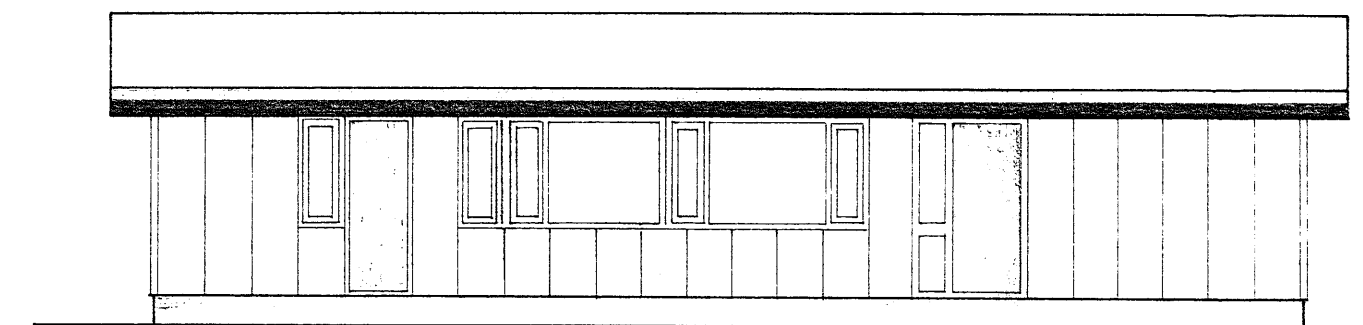
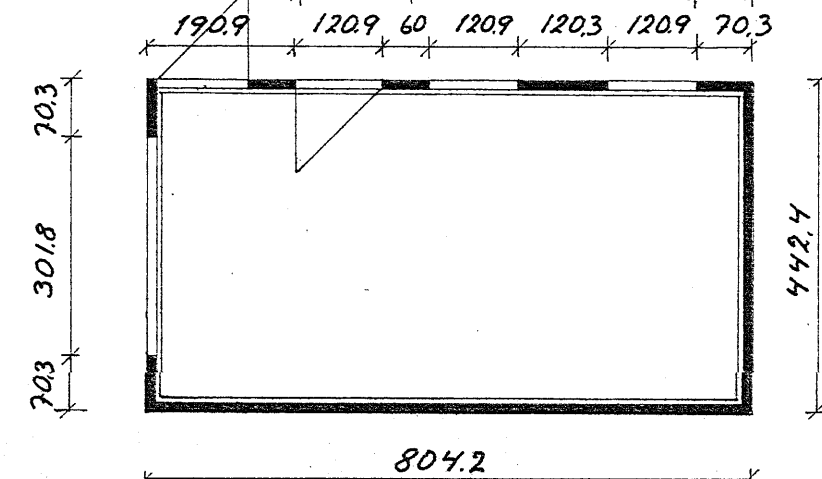
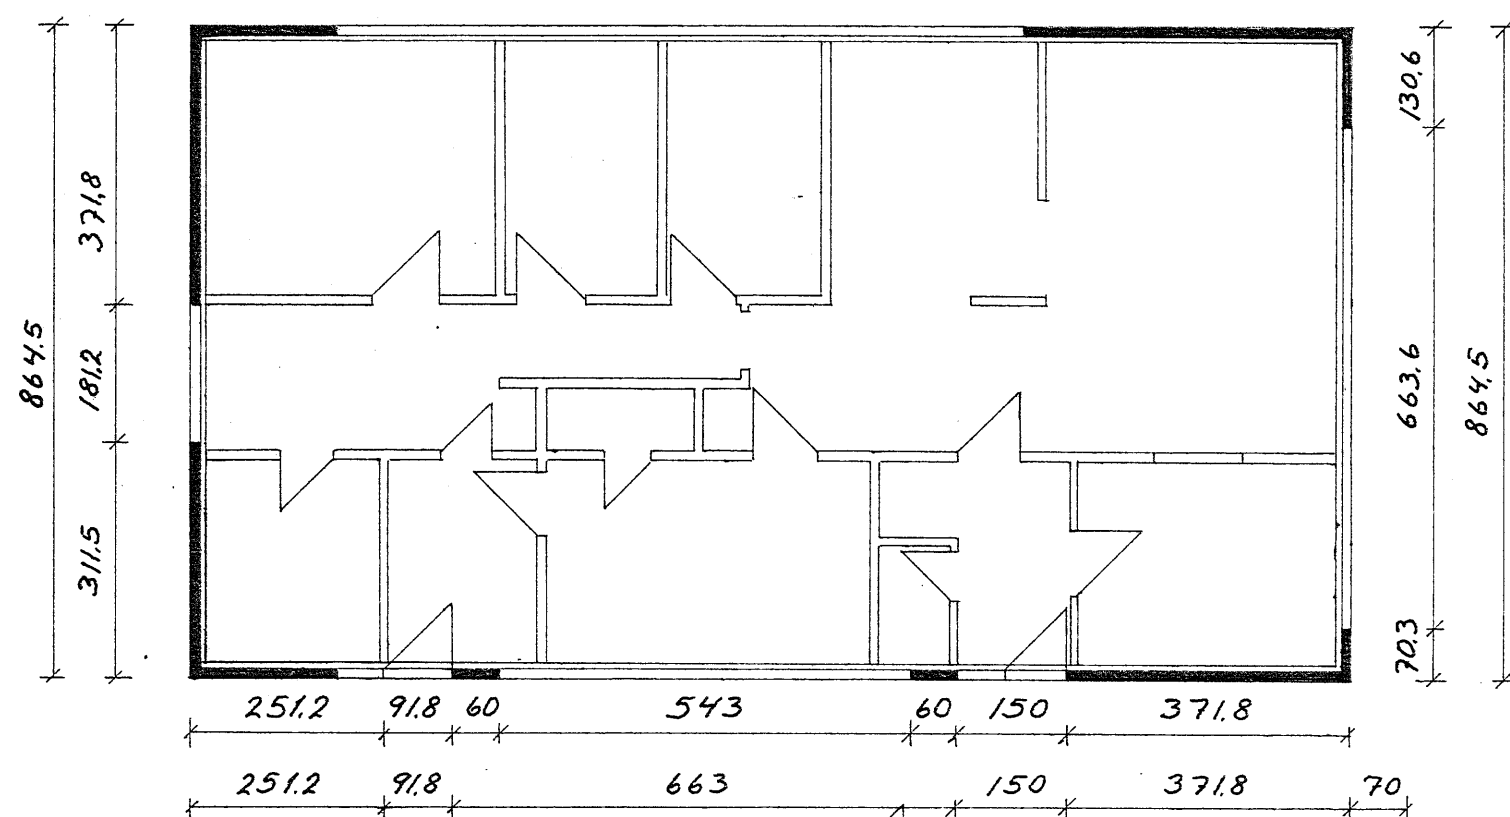
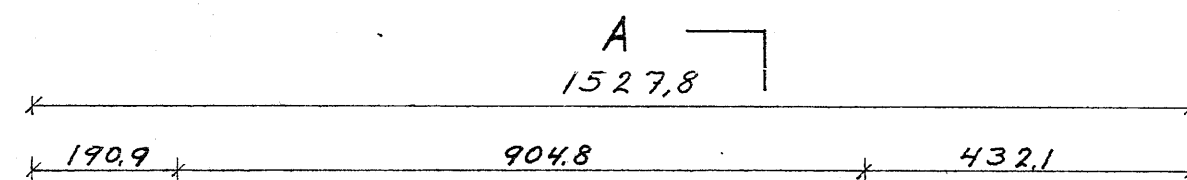


Sambært i byggingaræfud
Hvammstangur. 26/6.1974.
fríðr Shul

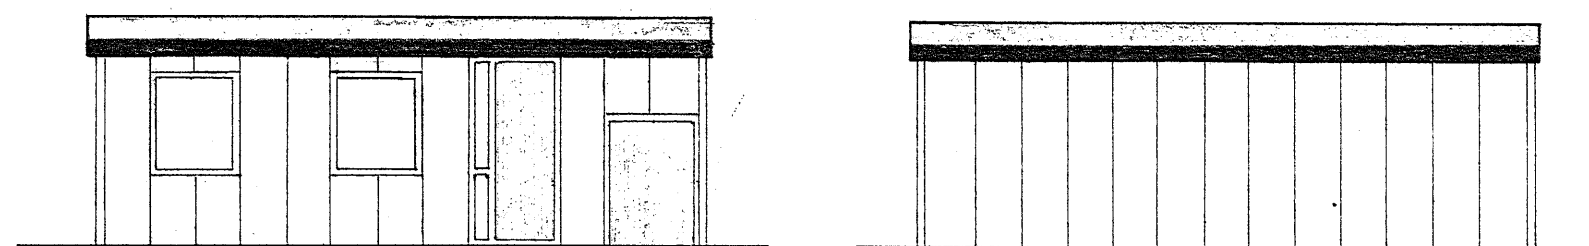

Sneiding A-A

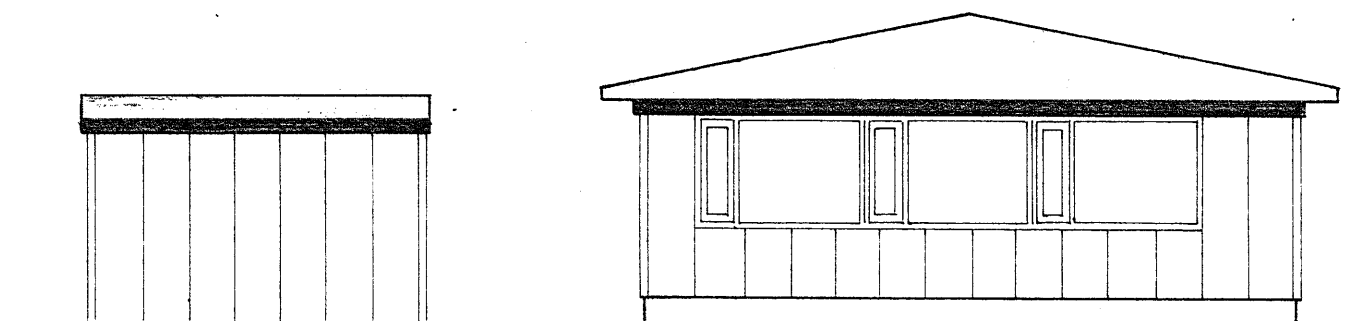

Hlið af Höfðabrannt.

mynd

Einingahús Tegund 1054		
VERK H/F		Grunnmynd, áttlit
Simi 25600		og sneiding
Mál 1:100	Teikn. nr. 1	1978 '73 Jónas Arnarson