
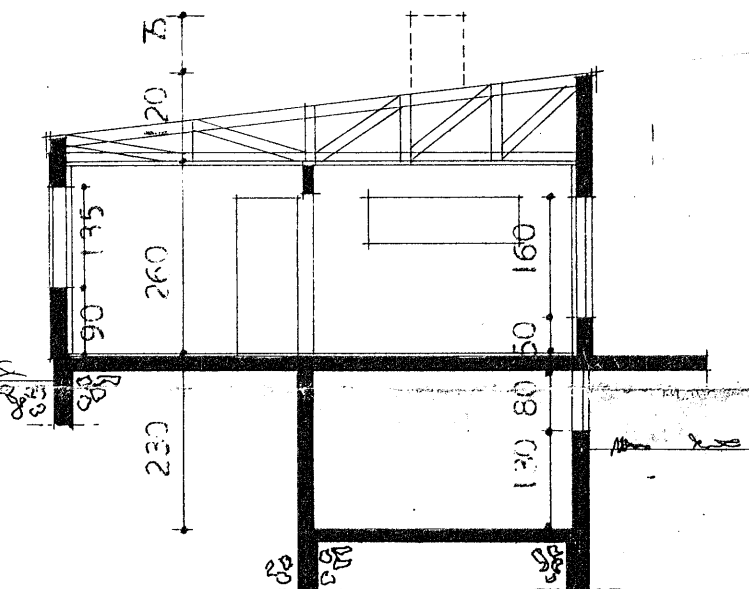
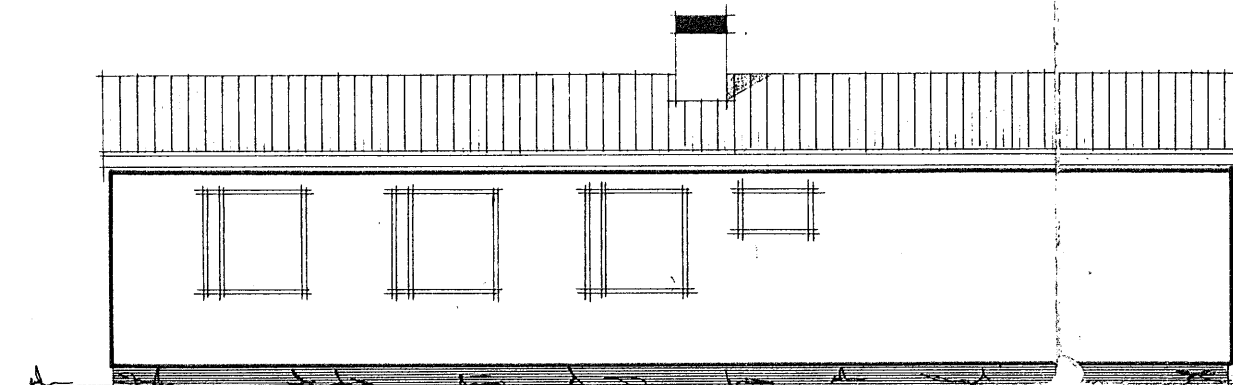
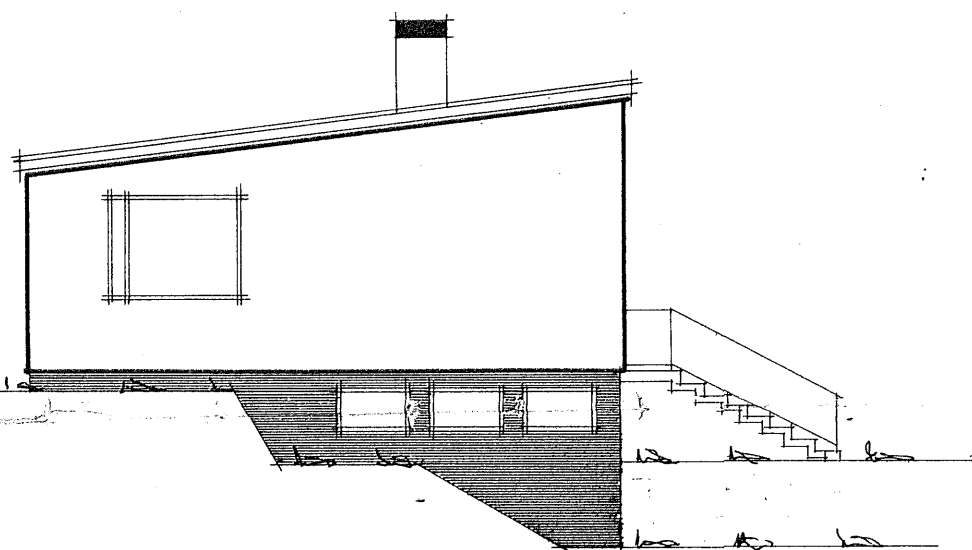
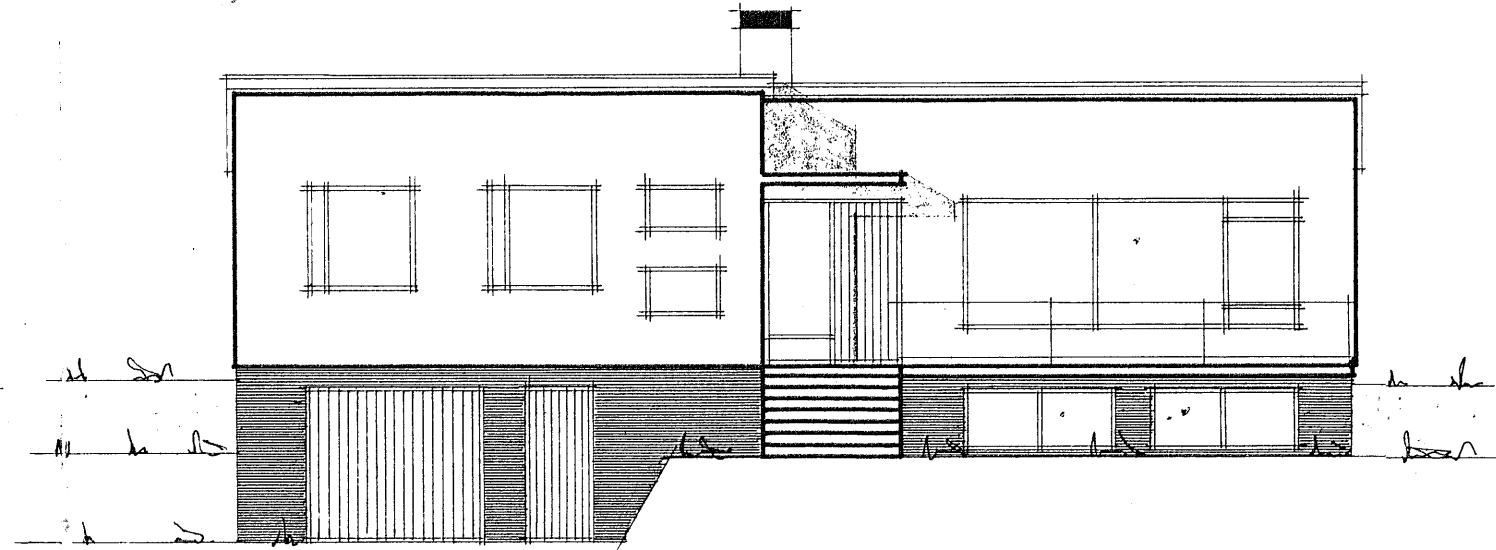



Björn Lindsson.

SÝNISHORN
 ÆHEIMILT ER AD BYGGJA
 EFTIR ÞESSU EINTAKI.


FLATARMÁL HÉÐAR 113,7 m² = 400 m³
 ----- KJALLARA 68,0 m² = 155 —
 555 —

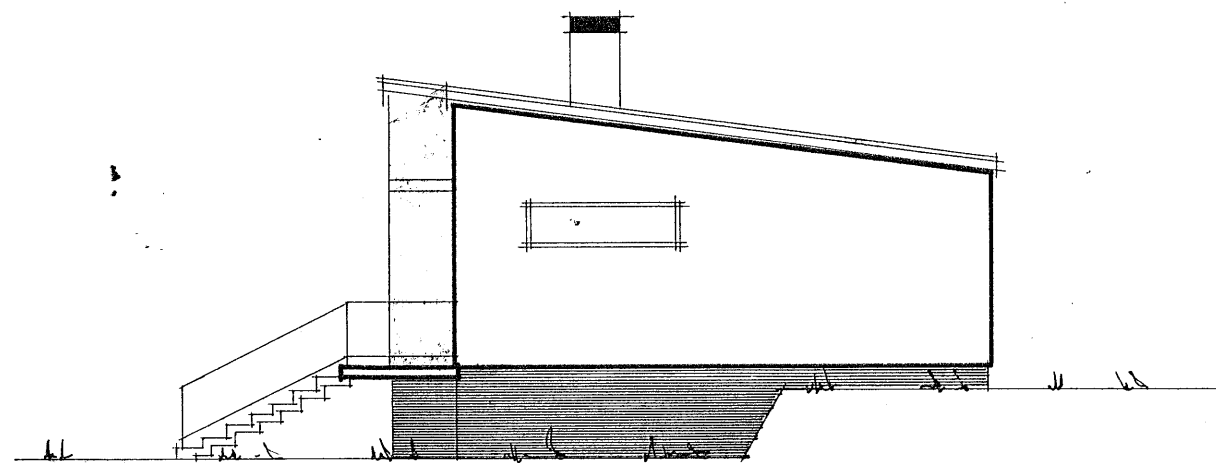

SNEIDING A--A

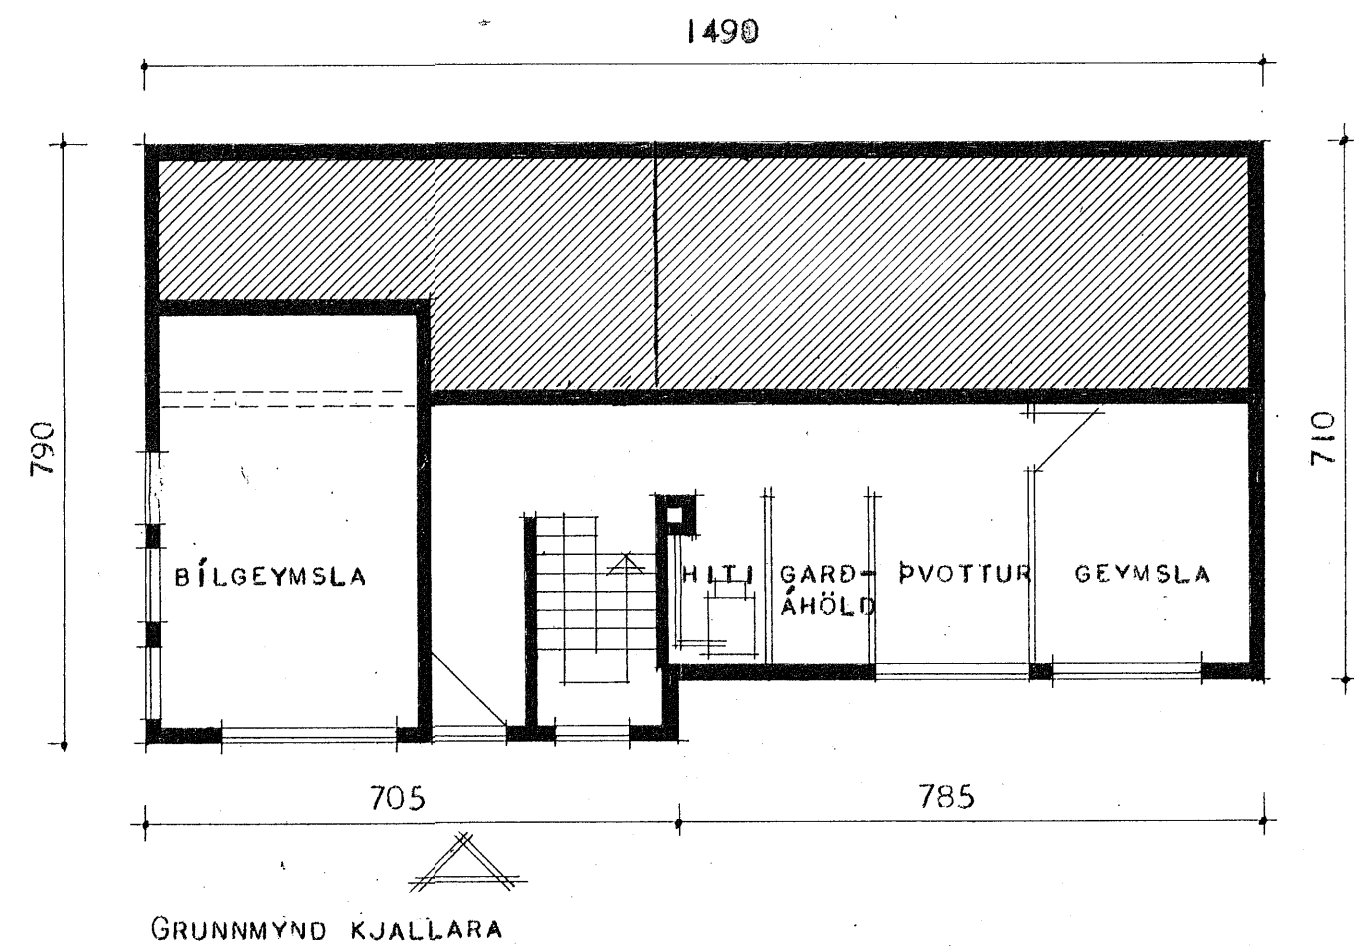

GRUNNMYND KJALLARA

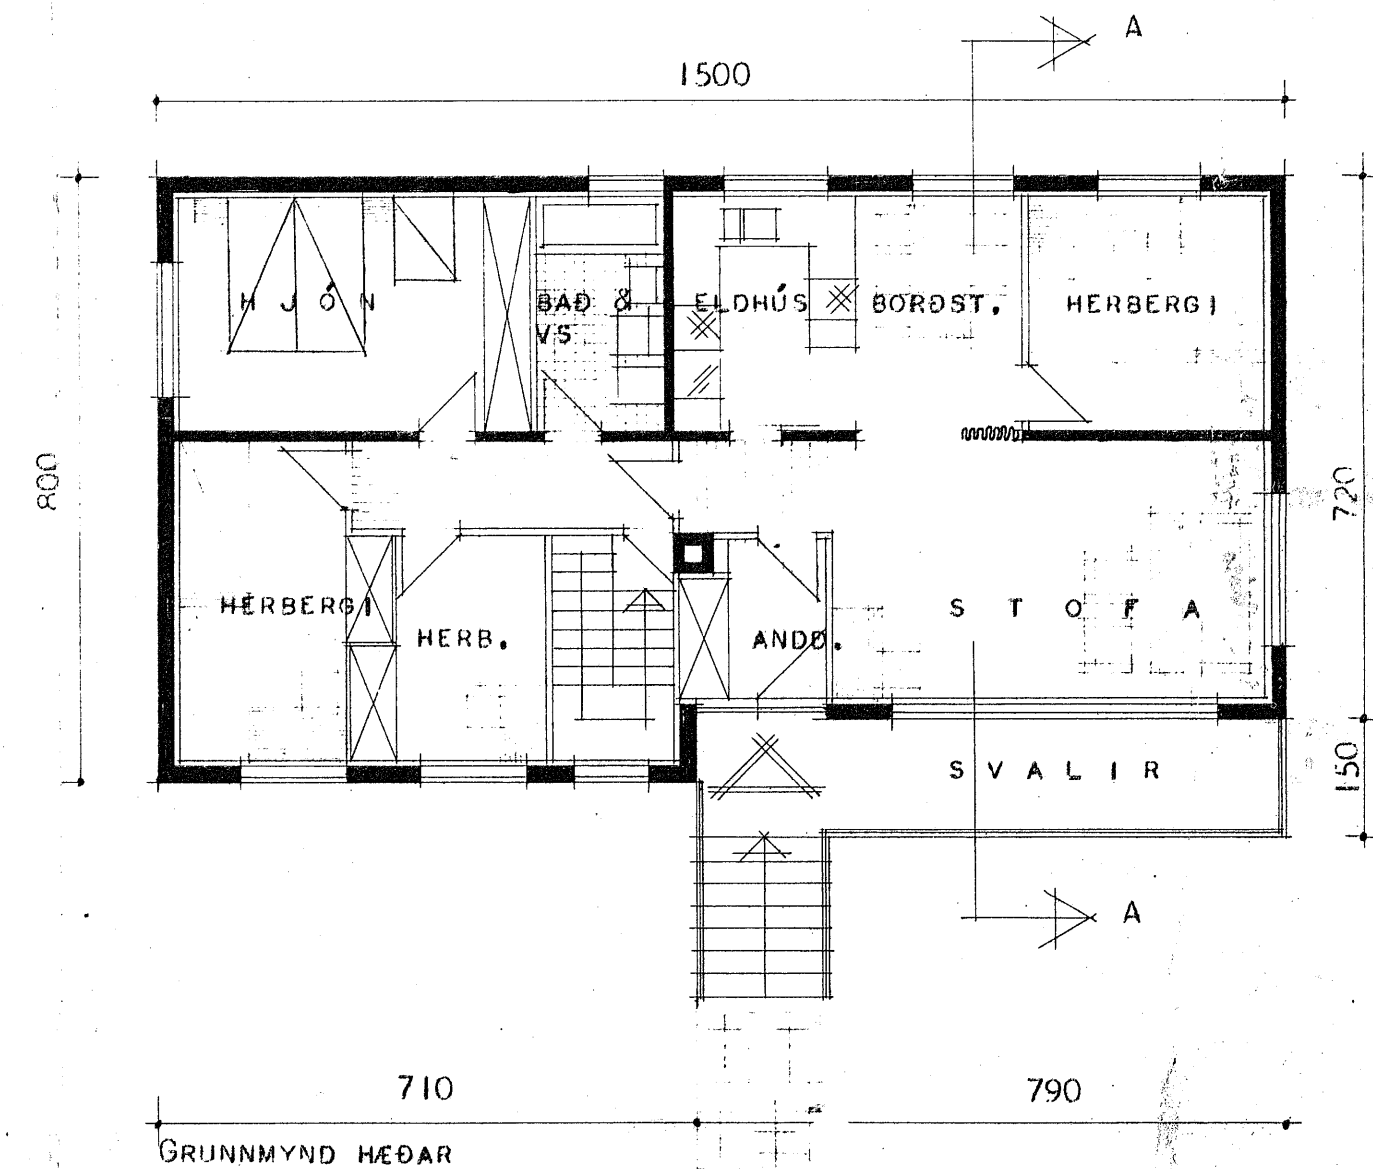

GRUNNMYND HÉÐAR

HÖSNEDISMÁLASTOFNUN RÍKISINS
 VERK

GRUNNMYNDIR, ÚTLIT OG
 SNEIDING MÁL 1:100
 REYKJAVÍK 1 APRÍL 63
 SIGURDUR GUÐMUNDSSON

61A