

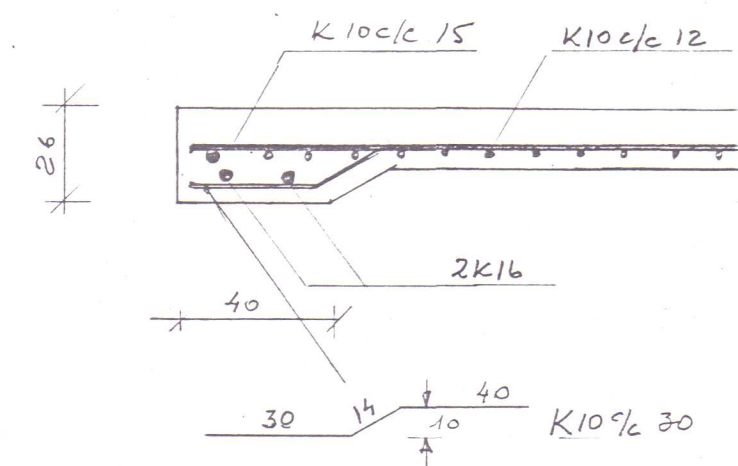


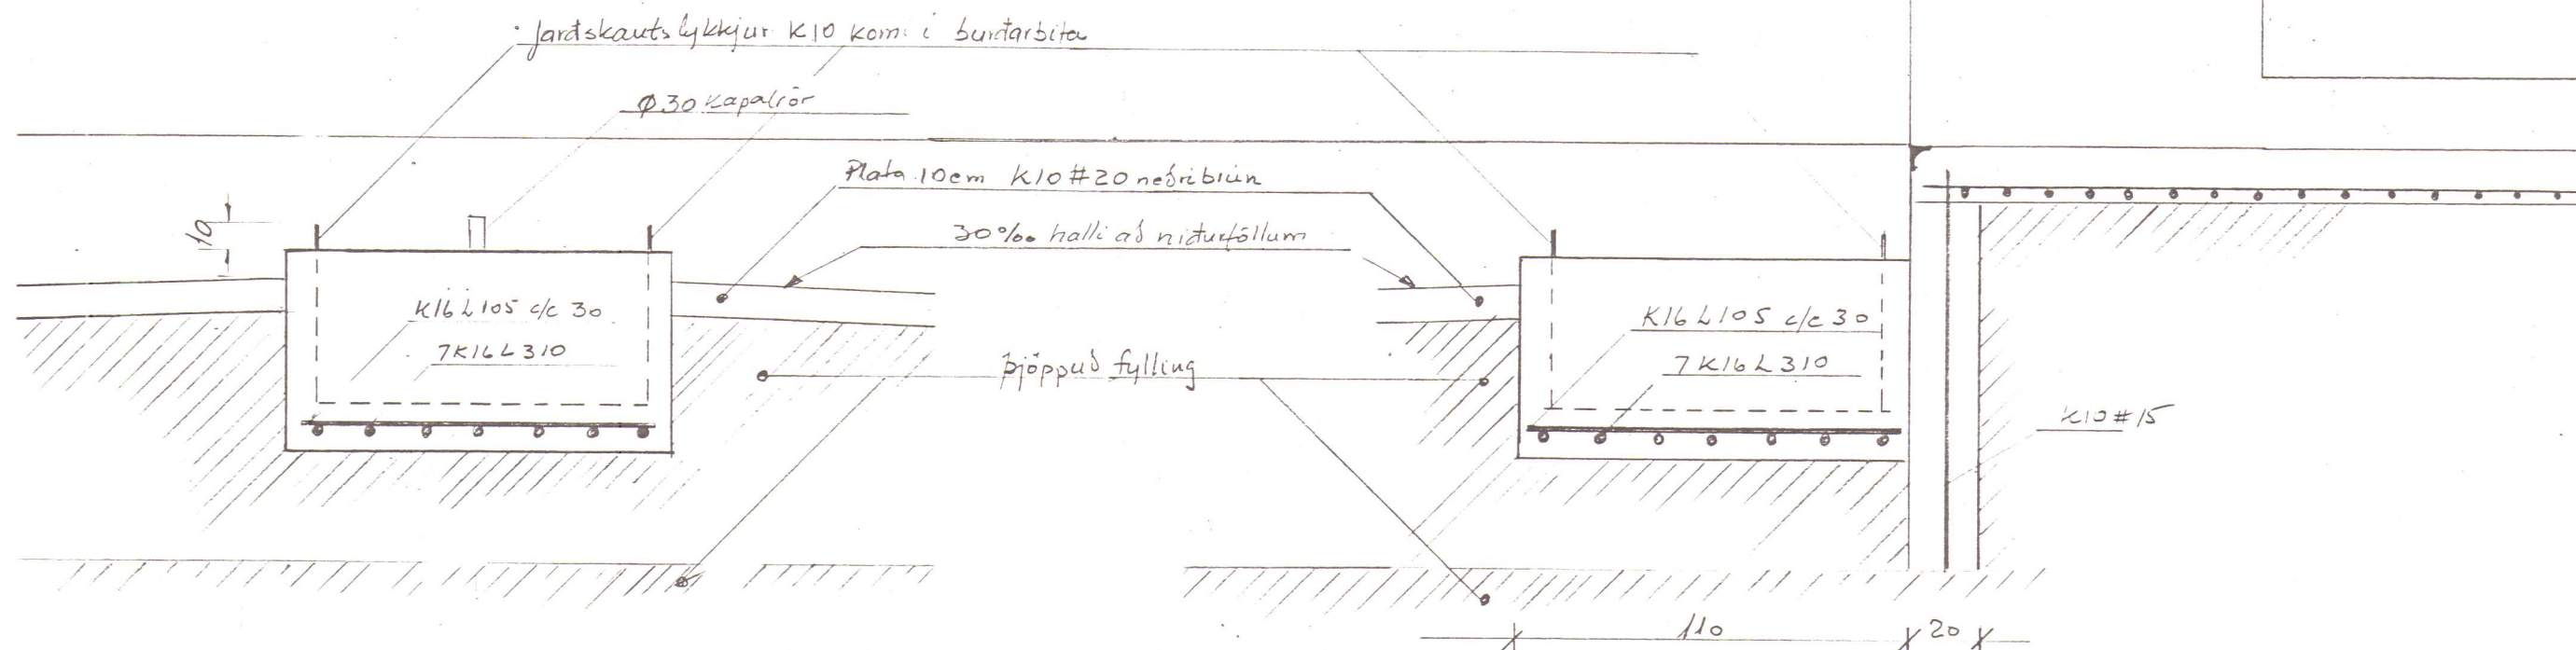


Skurður B-B 1:20

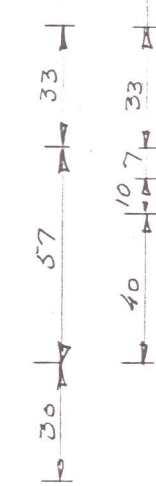


Skurður C-C

Skurður D-D

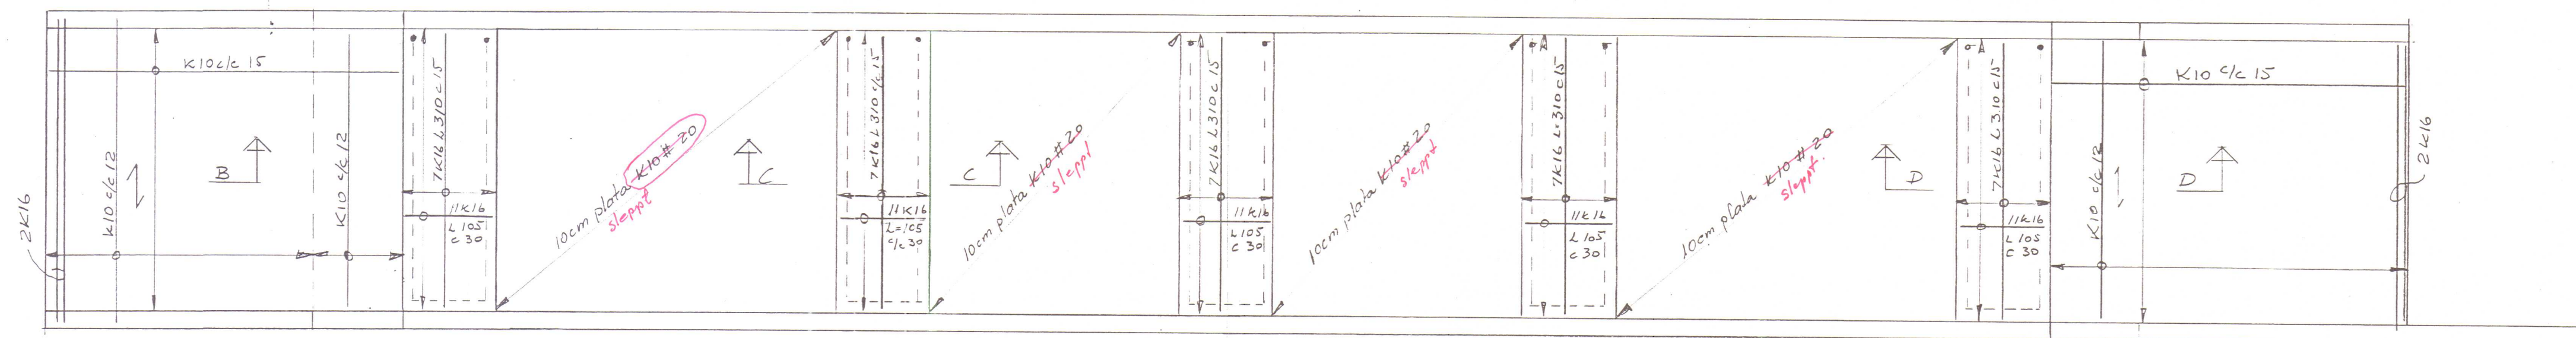


Járnaskrá í plötur og burðarbitar.				
Grunn-bitar	K16	L=310	35	p57
"	K16	L=105	55	p57
Grunn-gólf	K10	L=300	64	p10
"	K10	L=265	34	p10
"	K10	L=365	34	p10
Adkeyrta bitur.	K16	L=310	2	p26
"	K16	L=335	2	p26
"	K10	L=310	42	p16
"	K10	L=335	26	p16
"	K10	L=395	44	p16
Steinsteypa S250				

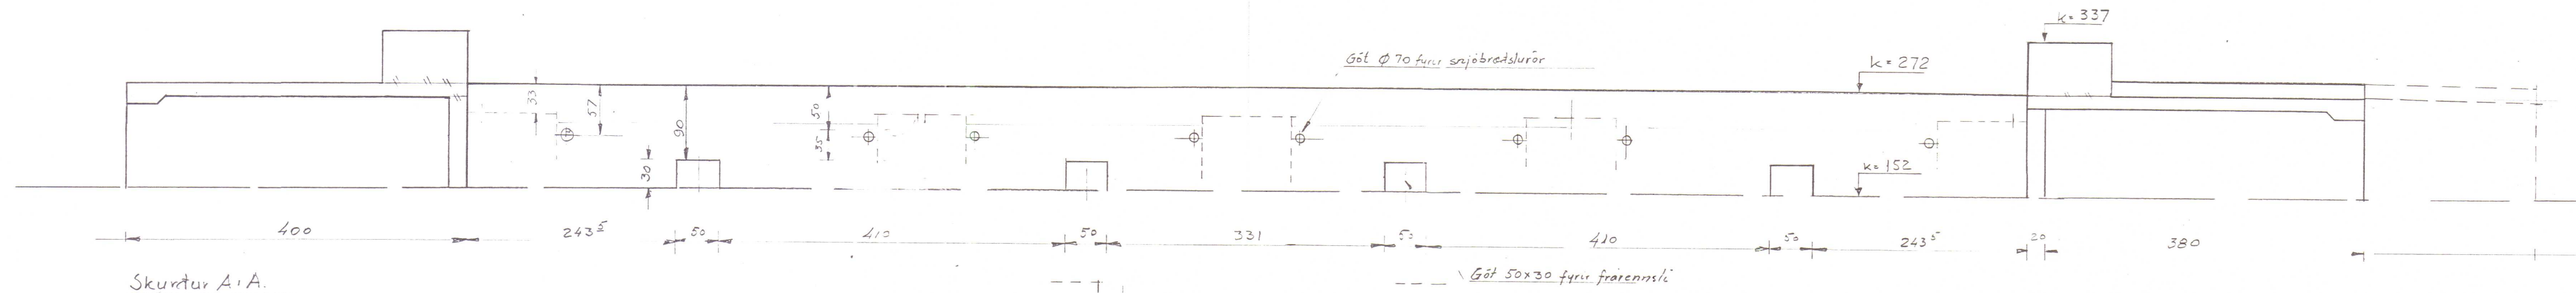


Skurður A-A

Járn K10 #15 í miðjan vegg, se annars ekki getið

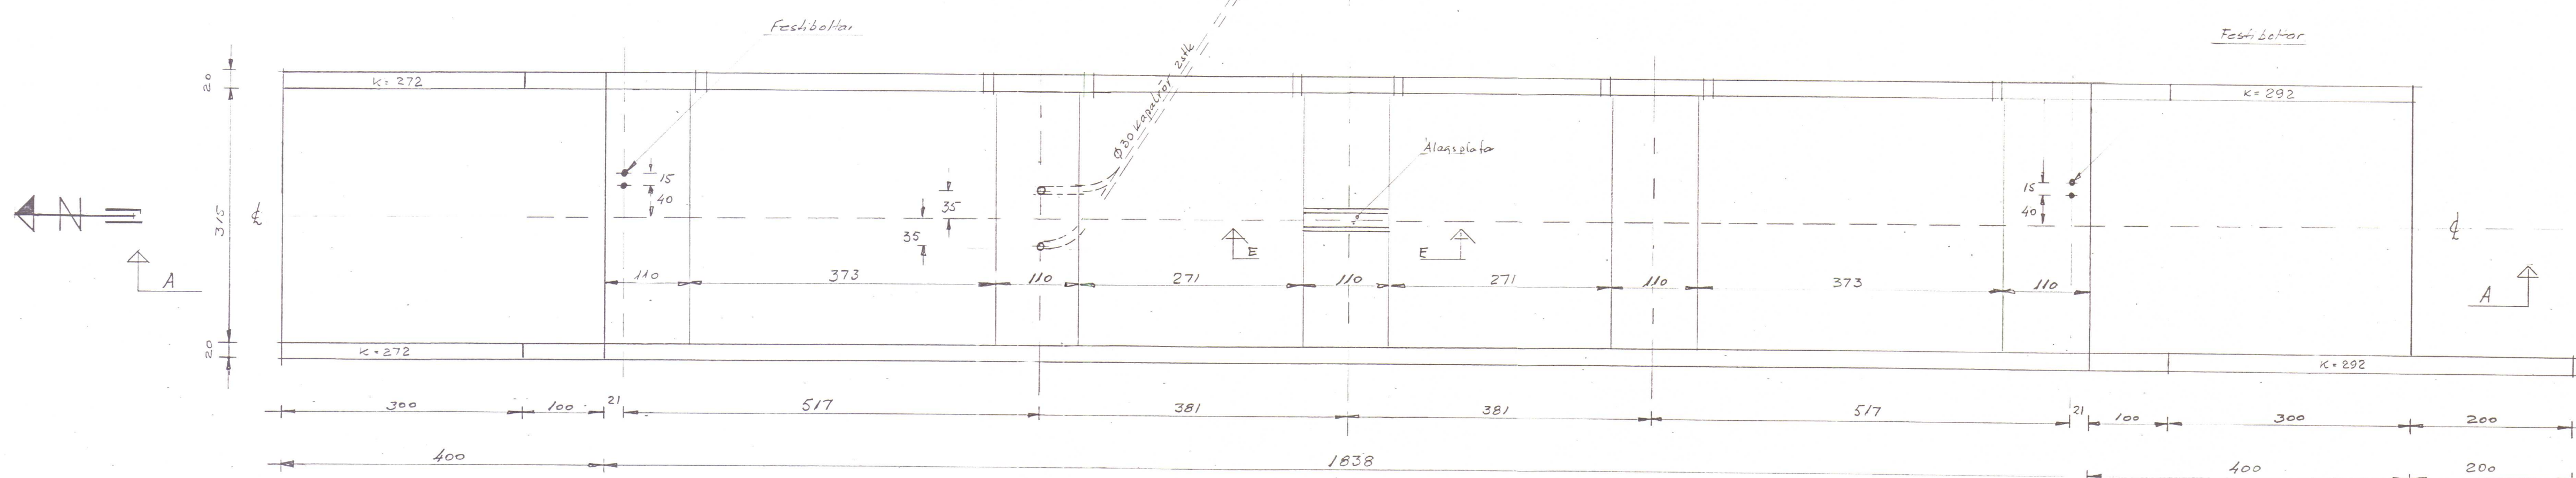

Grunnmynd

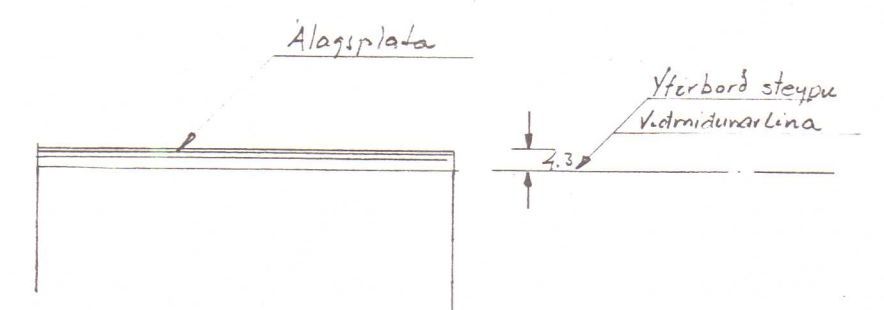

Skurður E-E