

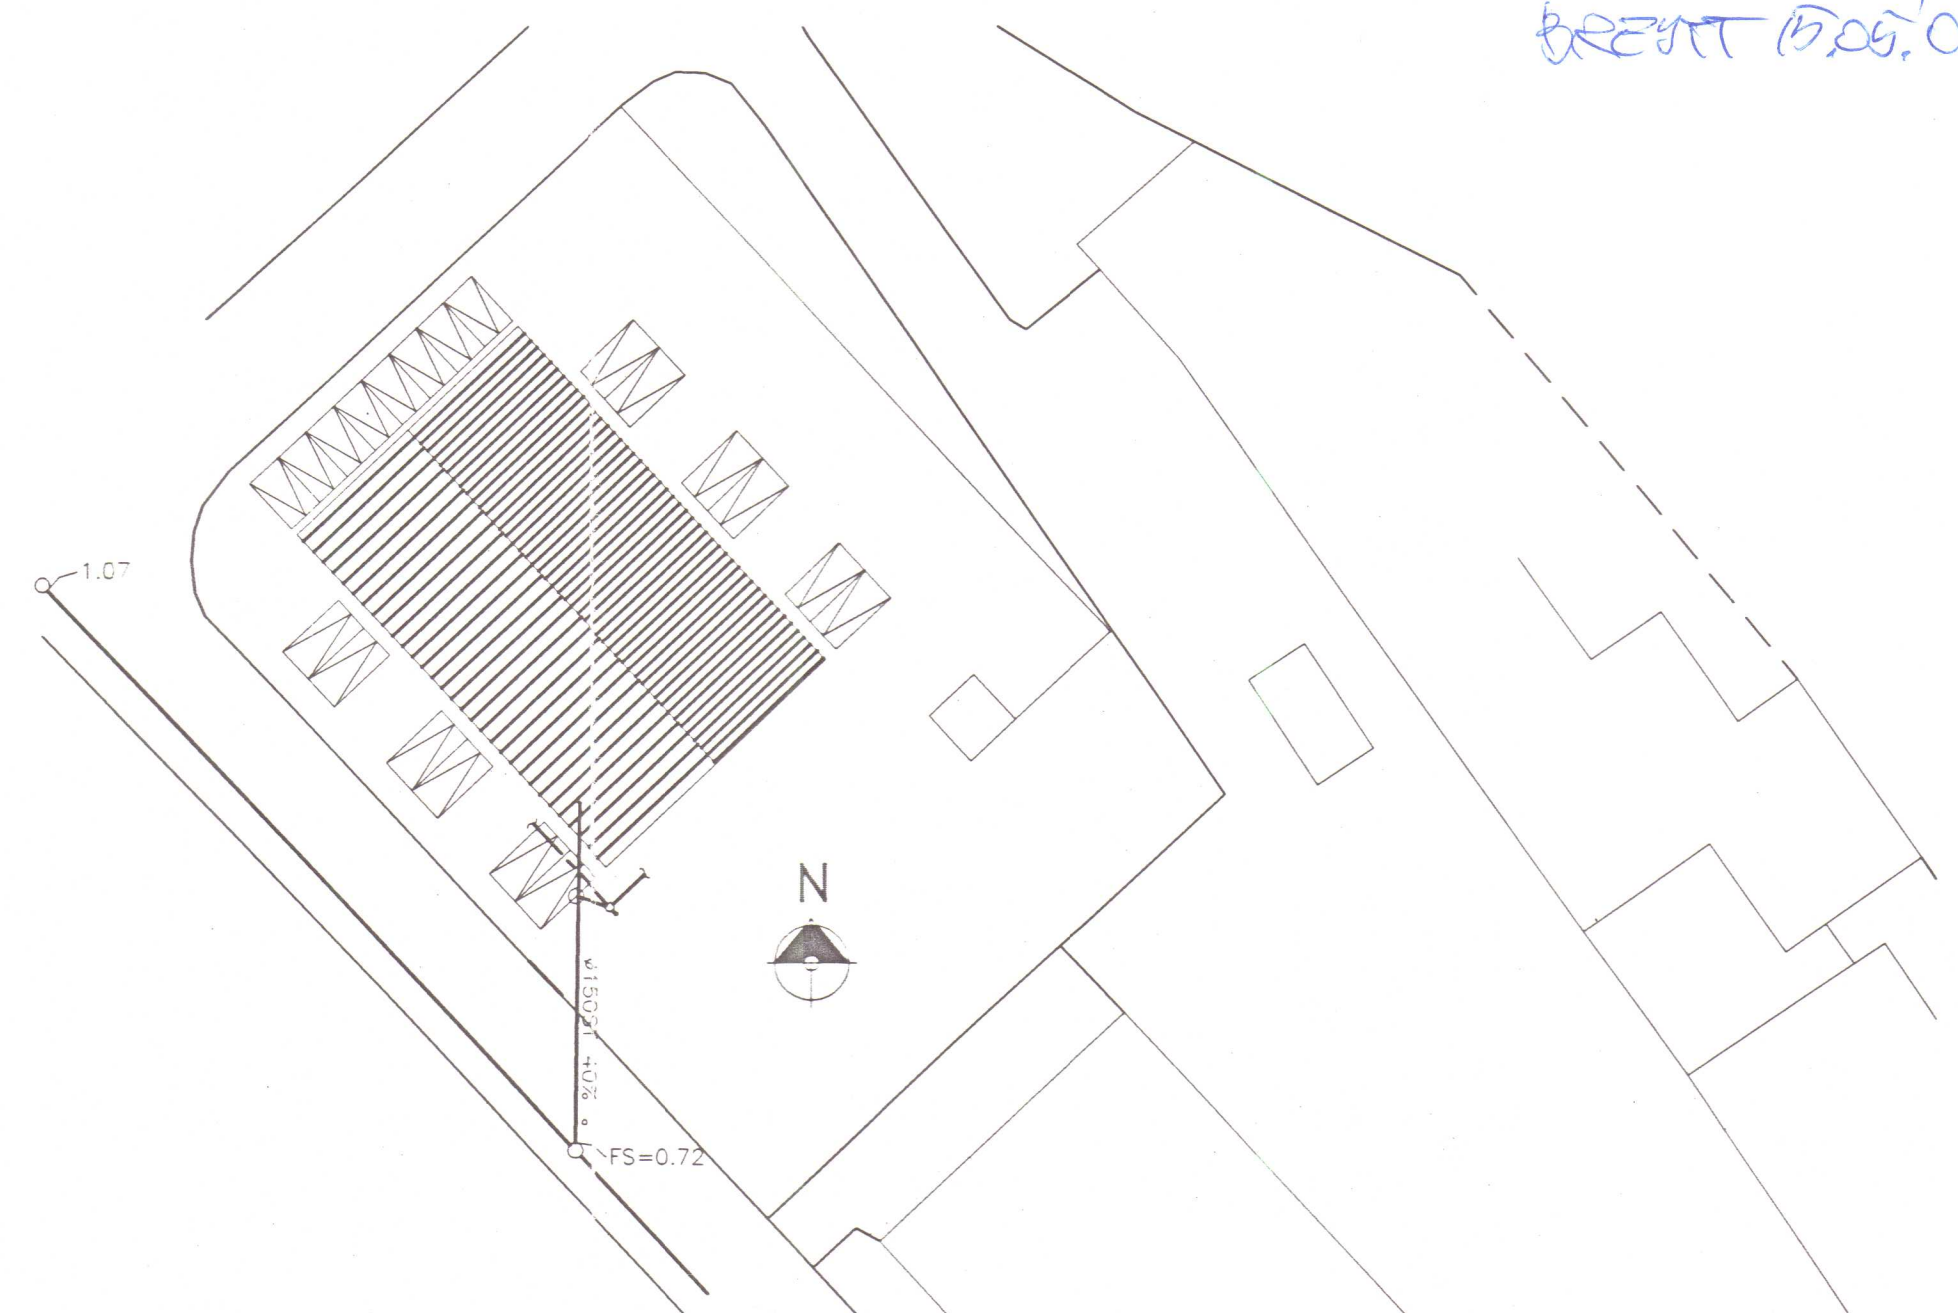


AFSTÖÐUMYND 1:500

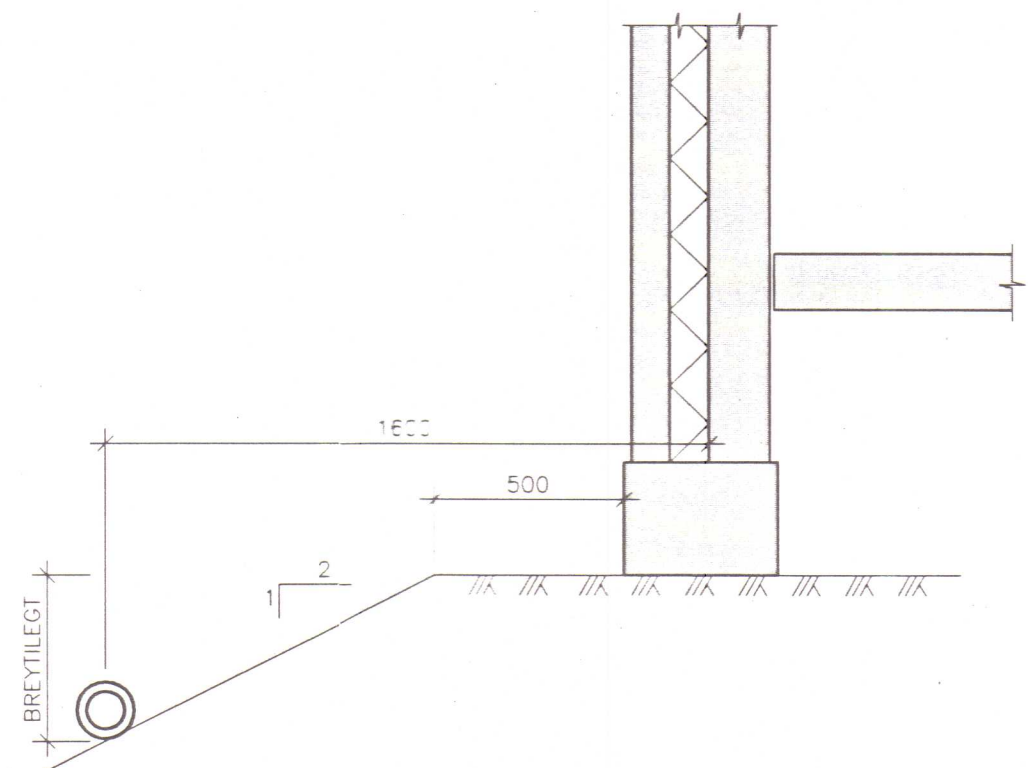

~~Samskytt 12/6 '58~~
~~BYGGINGARFÜLLTRÖINN~~
~~HVAMMSTANGA~~
~~Scrubbenhoray~~

Breitt 7/7
BREITT 15.09.01

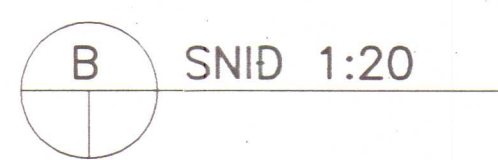

_____ SKÓLPLÖGN

_____ REGNVATN

– SKÓLPLAGNIR I JÖRD ERU PVC- PLAST OG STEINSTEYPT RÖR.

– REGNVATNSLAGNIR I JÖRD ERU STEINSTEYPT RÖR.

– TENGISTYKKI SKULU VERA AF SÖMU GERD OG PÍPUR ÞÉTT MED GÚMMIHRINGJUM.

– ALLAR ÖNEFNDAR SKÓLPLAGNIR ERU Ø100 MED MINNST 20 % HALLA.

– ALLAR ÖNEFNDAR REGNV.- OG RÆSILAGNIR ERU Ø100 MED MINNST 10% HALLA

– ÞAR SEM LÖGN FER GEGNUM SÖKKUL SKAL SETJA STYRKARHÓLK

UTAN UM LÖGNINA AF NÆSTU RÖRSTED FÝRIR OFAN.

– UPPGEFNIR KÓTAR ERU RENNSLÍKÓTAR.

– LAGNIR SKAL LEGGJA Å 150 MM SANDLAG.

SKANNAÐ

HAFNARBRAUT 3, HVAMMSTANGA									
BR.		DAGS.		BREYTING					
BR. 1505.01		PÁLFRÍÐR LAGNIR							
PRÍFAKERFI LAGNIR Í GRUNNI GRUNNMÝND, AFSÖÐUMYND									



BORGARTÚNI 20
105 REYKJAVÍK
SÍMI 562 1099
SÍMBREYF 562 1865
NETFANG vso@vso.is

REYKJAVÍK		09.06.1998		KVARDI 1:100,20,500	
TEIKN.	REIKN.				
GG.	KH.				
ATH.	FAH.	98236		BLAD NR.	BR.
		4.101			