

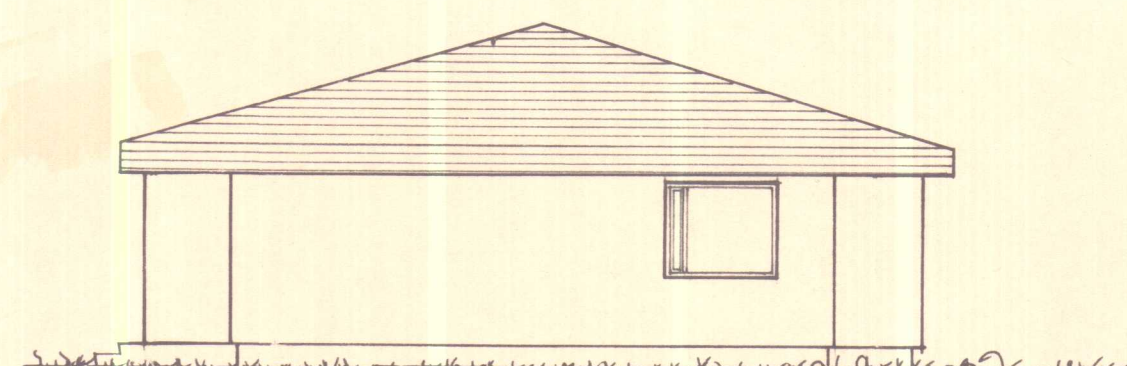
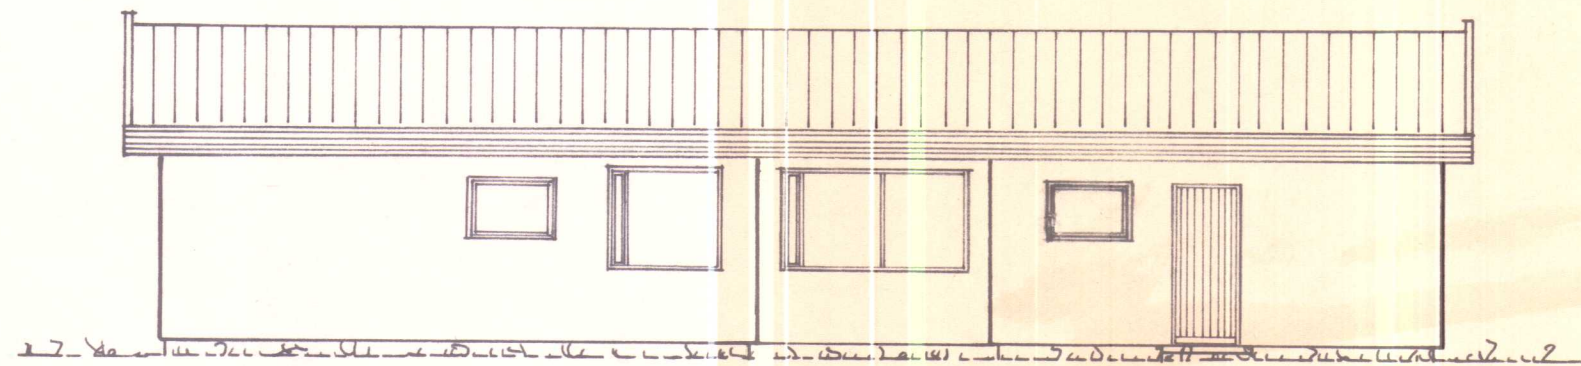
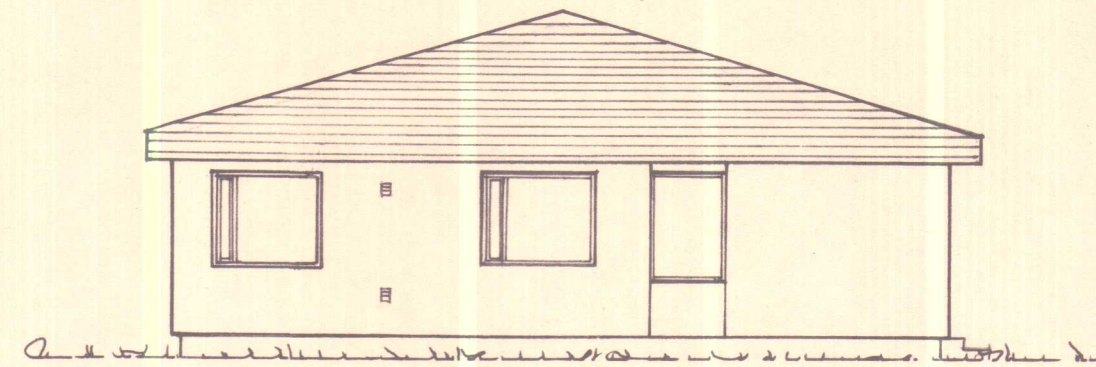
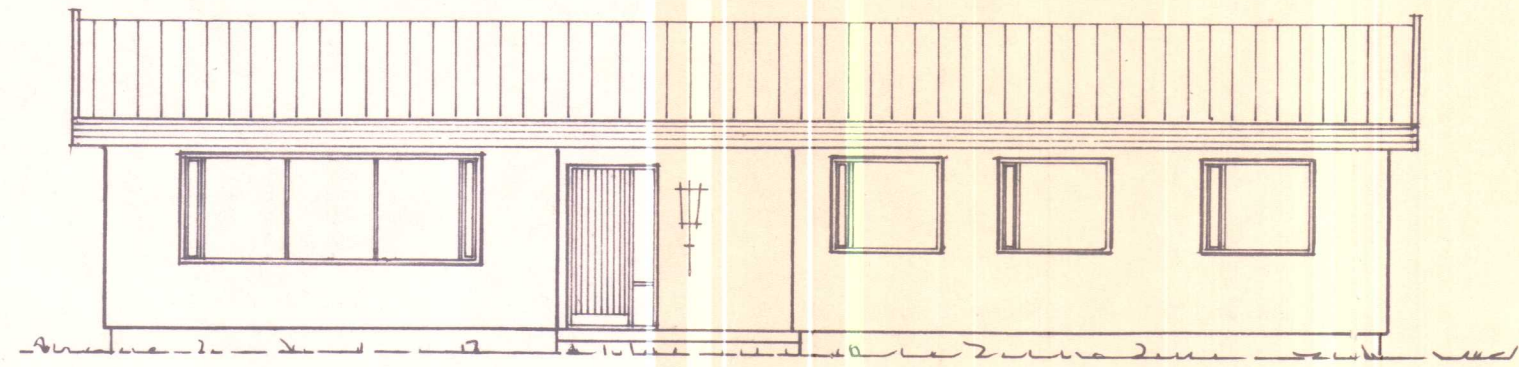


Byggingaleyfi selt
þann 16. 1976
f. h. byggingarstofnun
Hólmeisur

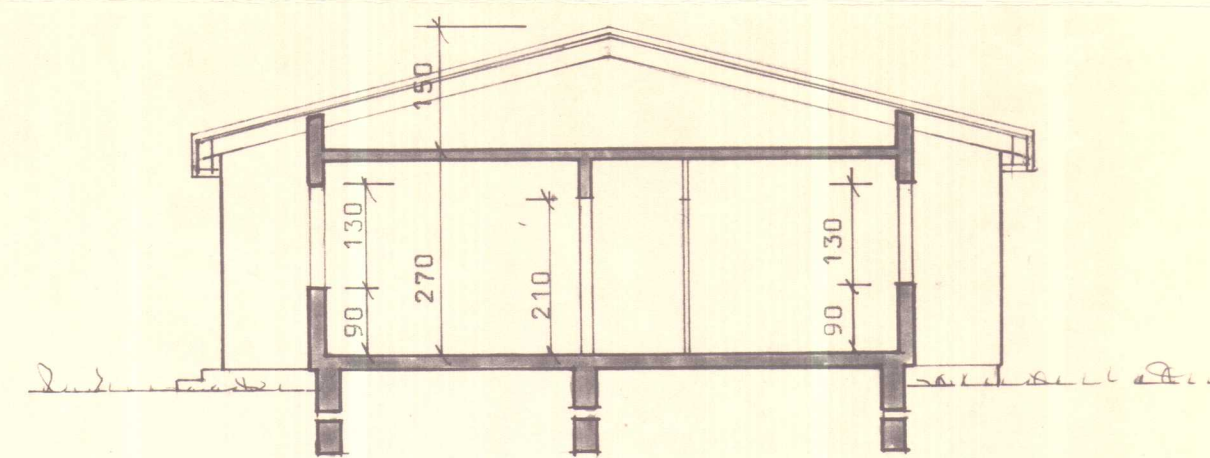

ÓHEIMILT ER AD HEFJA FRAM-
KVÆMDIR FYRR EN BURDAR-
DOLSTEIK INNAR LIGGJA FYRIR

BYGGINGARSTOFNUN LANDBÚNAÐARINS		
LAUGAVEGI 120	REYKJAVÍK	SÍMI 2 54 44
HAUGUR, FREMRI- TORFUSTADARHREPPI, V-HÖN.		TEIKN.NR. 01—3134-2
IÐDARHÚS ÚR STEINSTEYPU 143,6 m²		BREYTT FRÁ
ÚTLITSTEIKNING		MÁLKVÆÐI 1:100
		DAGSETNING 22. 7. '75
		TEIKNAD HÓLMERÍÐUR

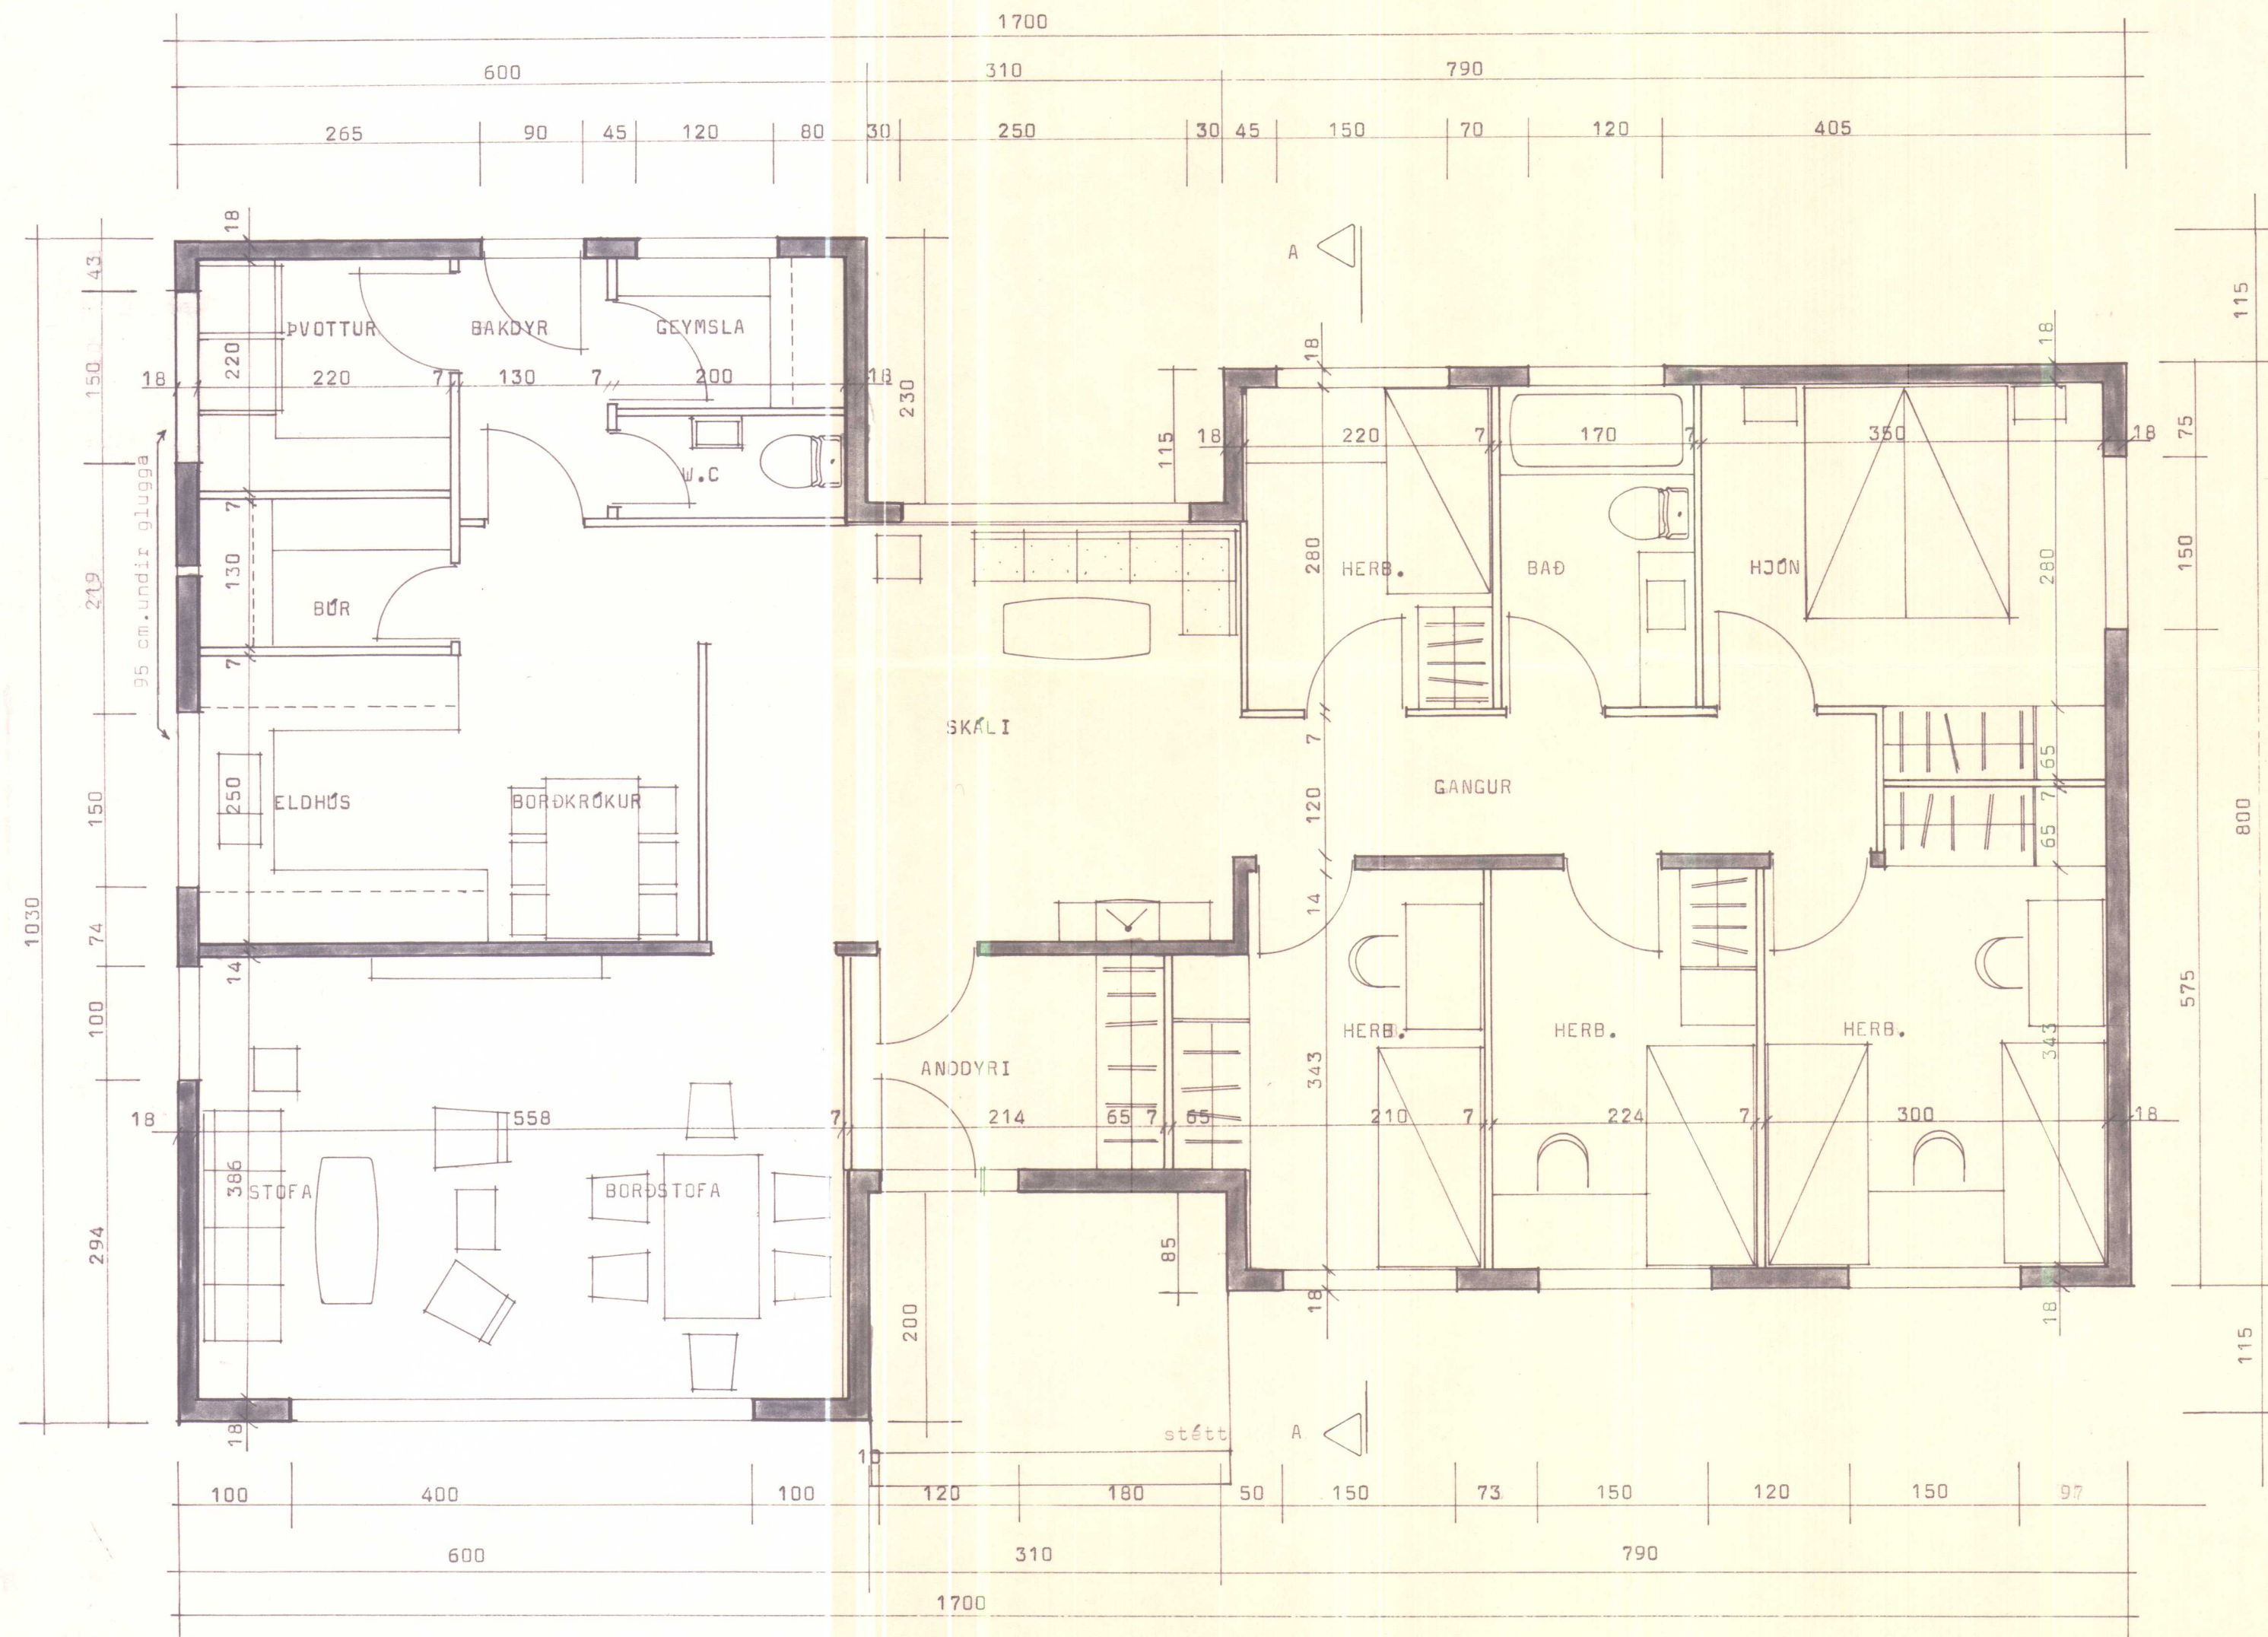

SNID A-A
MÆLIKV. 1:100

GRUNNMYND MÆLIKV 1:50

ÓHEIMILT ER AD HEFJA FRAM-
KVÆMDIR FYRR EN BURÐAR-
DOLSTEIN. INGAR LIGGJA FYRIR

BYGGINGARSTOFNUN LANDBÚNAÐARINS

LAUGAVEGI 120 REYKJAVÍK SÍMI 2 54 44

HAUGUR, FREMRI- TORFUSTADARHREPPI, V- HÖN.

ÍBÚÐARHÚS ÚR STEINSTEYPU 143,6 M²

GRUNNMYND OG SNID A-A

TEIKNINR. 01-3134-1

BREYTT FRÁ

MÆLIKVARDI 1:50, 1:100

DAGSETNING 22.7.75

TEIKNAD HÖLMERÍÐUR

Handwritten signature: Þorsteinnur